

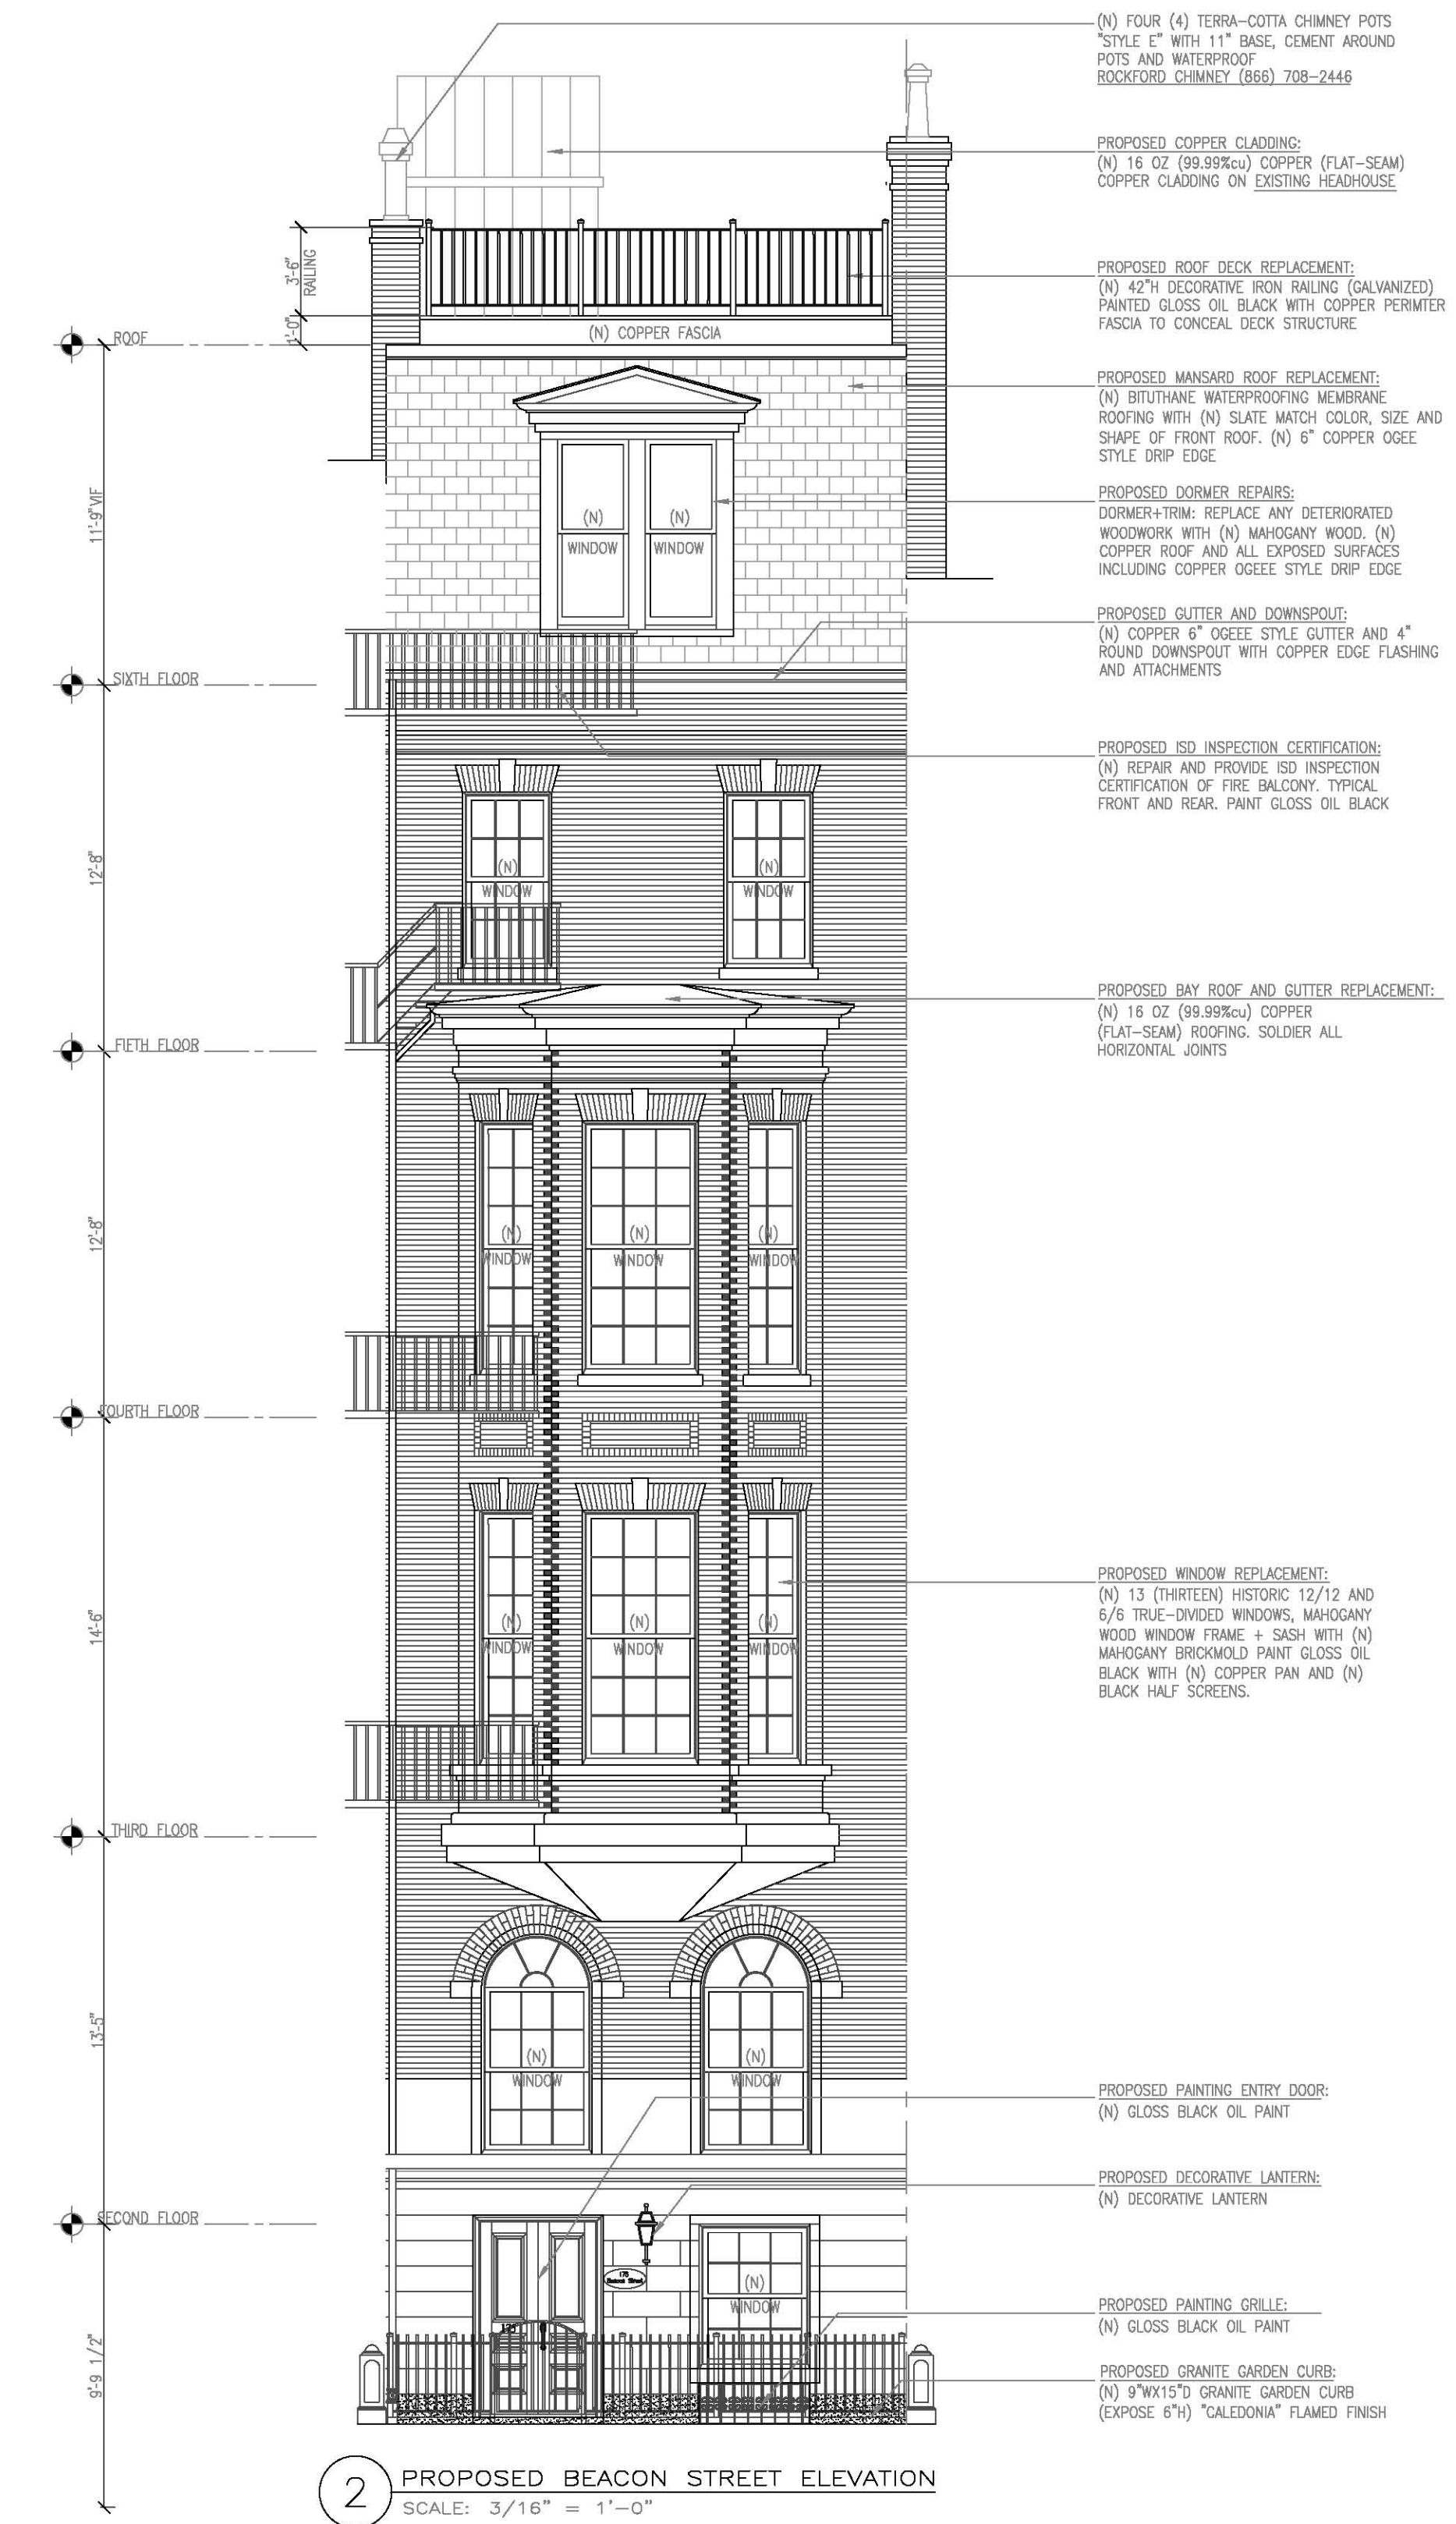
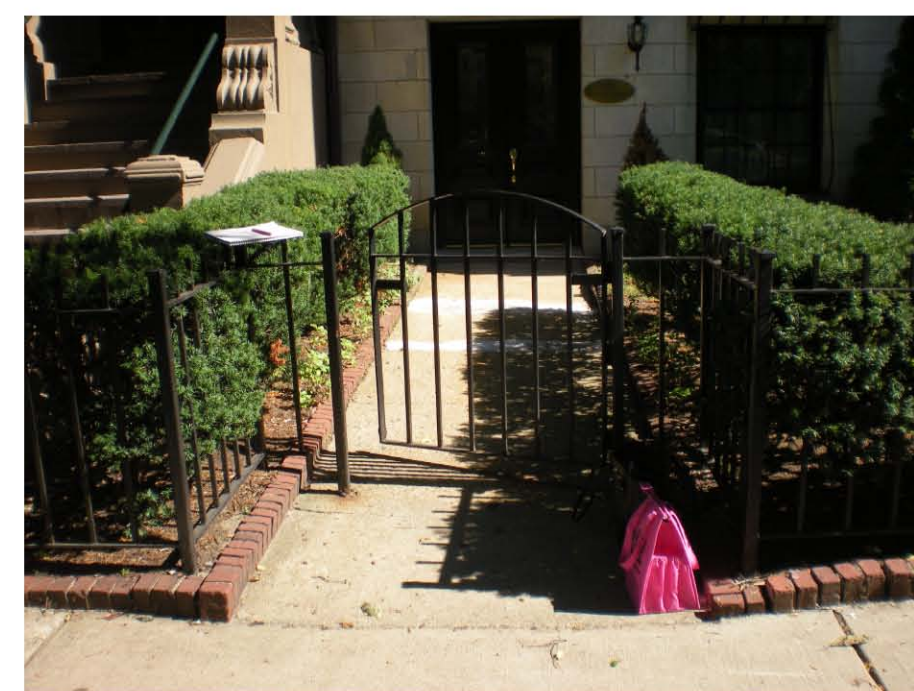
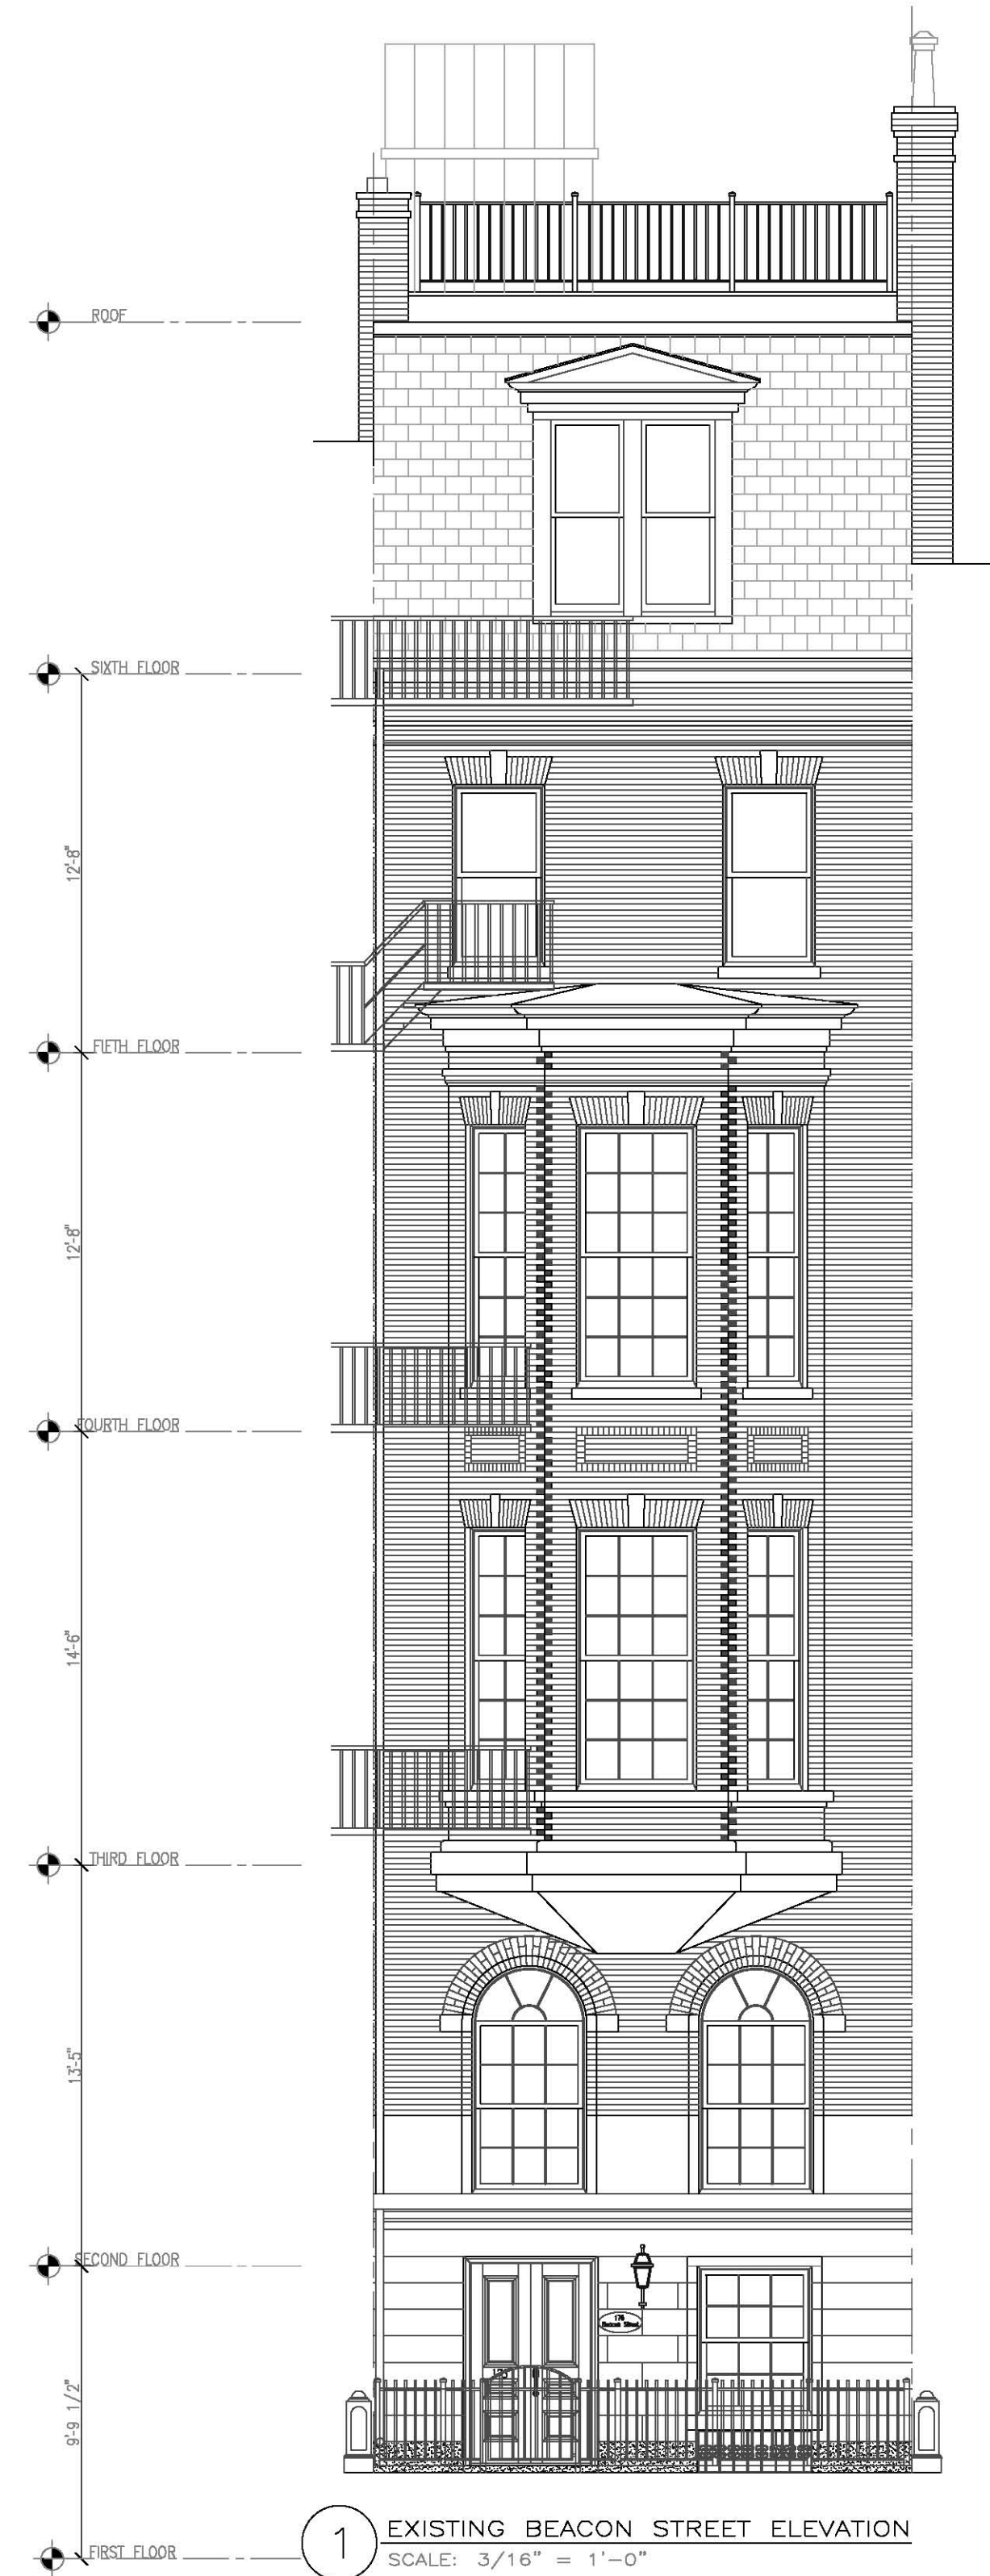


SINGLE FAMILY RESIDENCE
 175 BEACON STREET
 BOSTON, MASSACHUSETTS

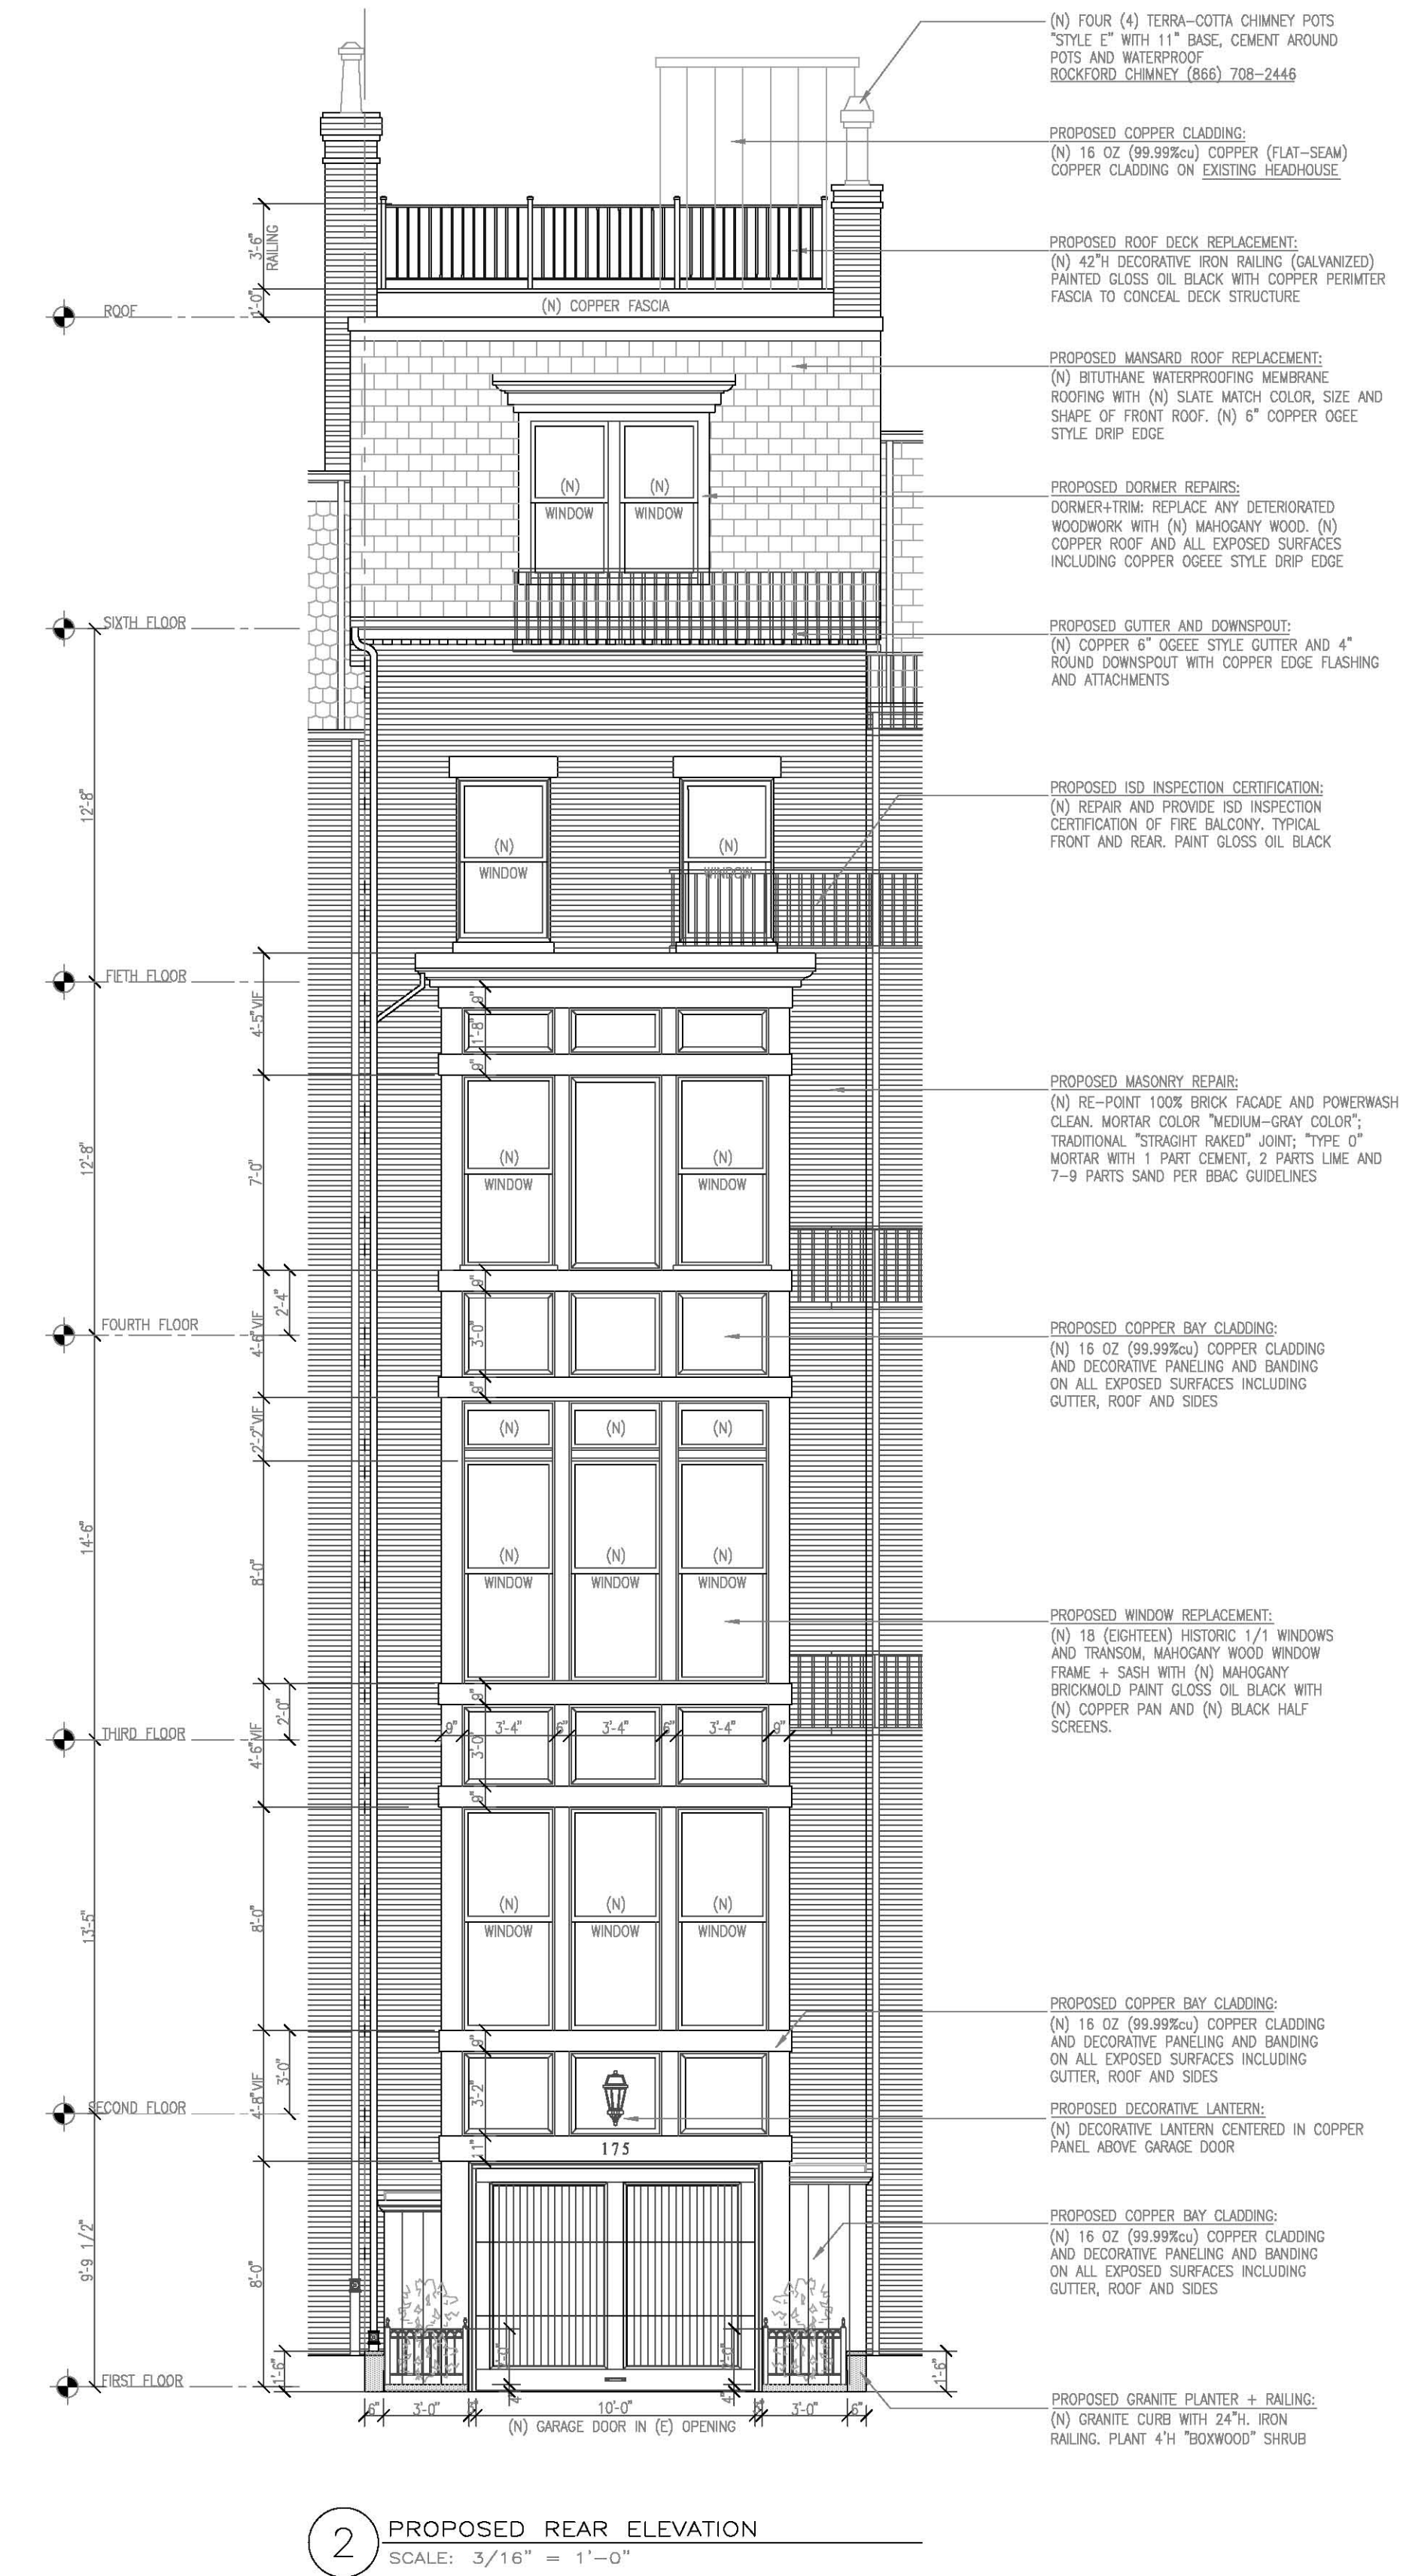

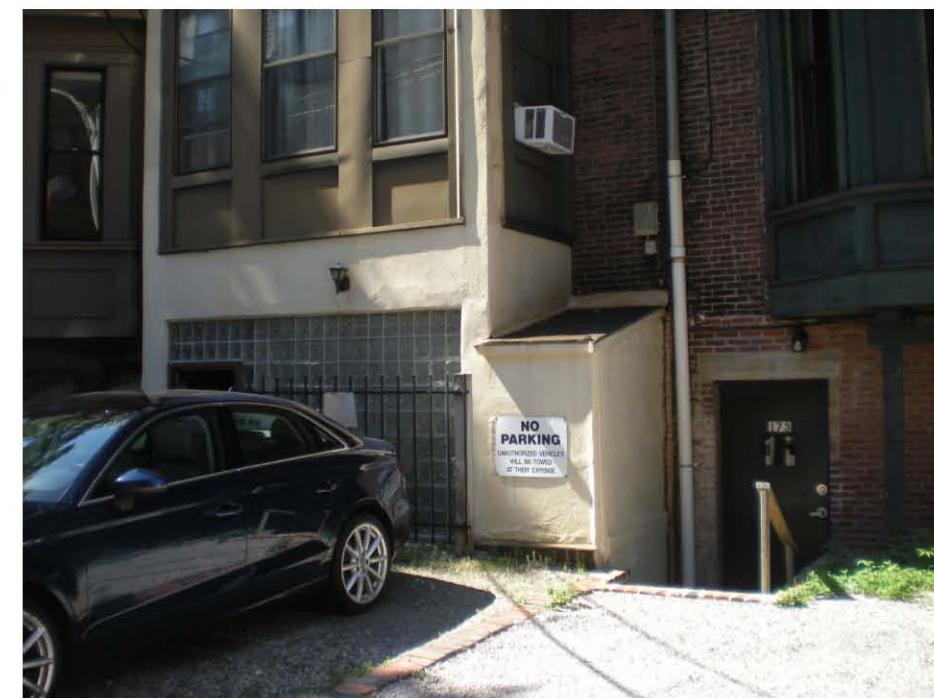

EXISTING AND PROPOSED REAR ELEVATIONS

175 Beacon Street
Boston - Massachusetts

Date: October 19, 2017
Project Number:
Checked By: RP/PC/SB
Scale: 3/16"=1'-0"


FPM, Inc.
103 Clayton Street
Dorchester, MA 02122
TEL: (617) 287-1004

BBAC
2


Revision No.	Date




1 PROPOSED FRONT YARD ELEVATION
SCALE: 1/4" = 1'-0"

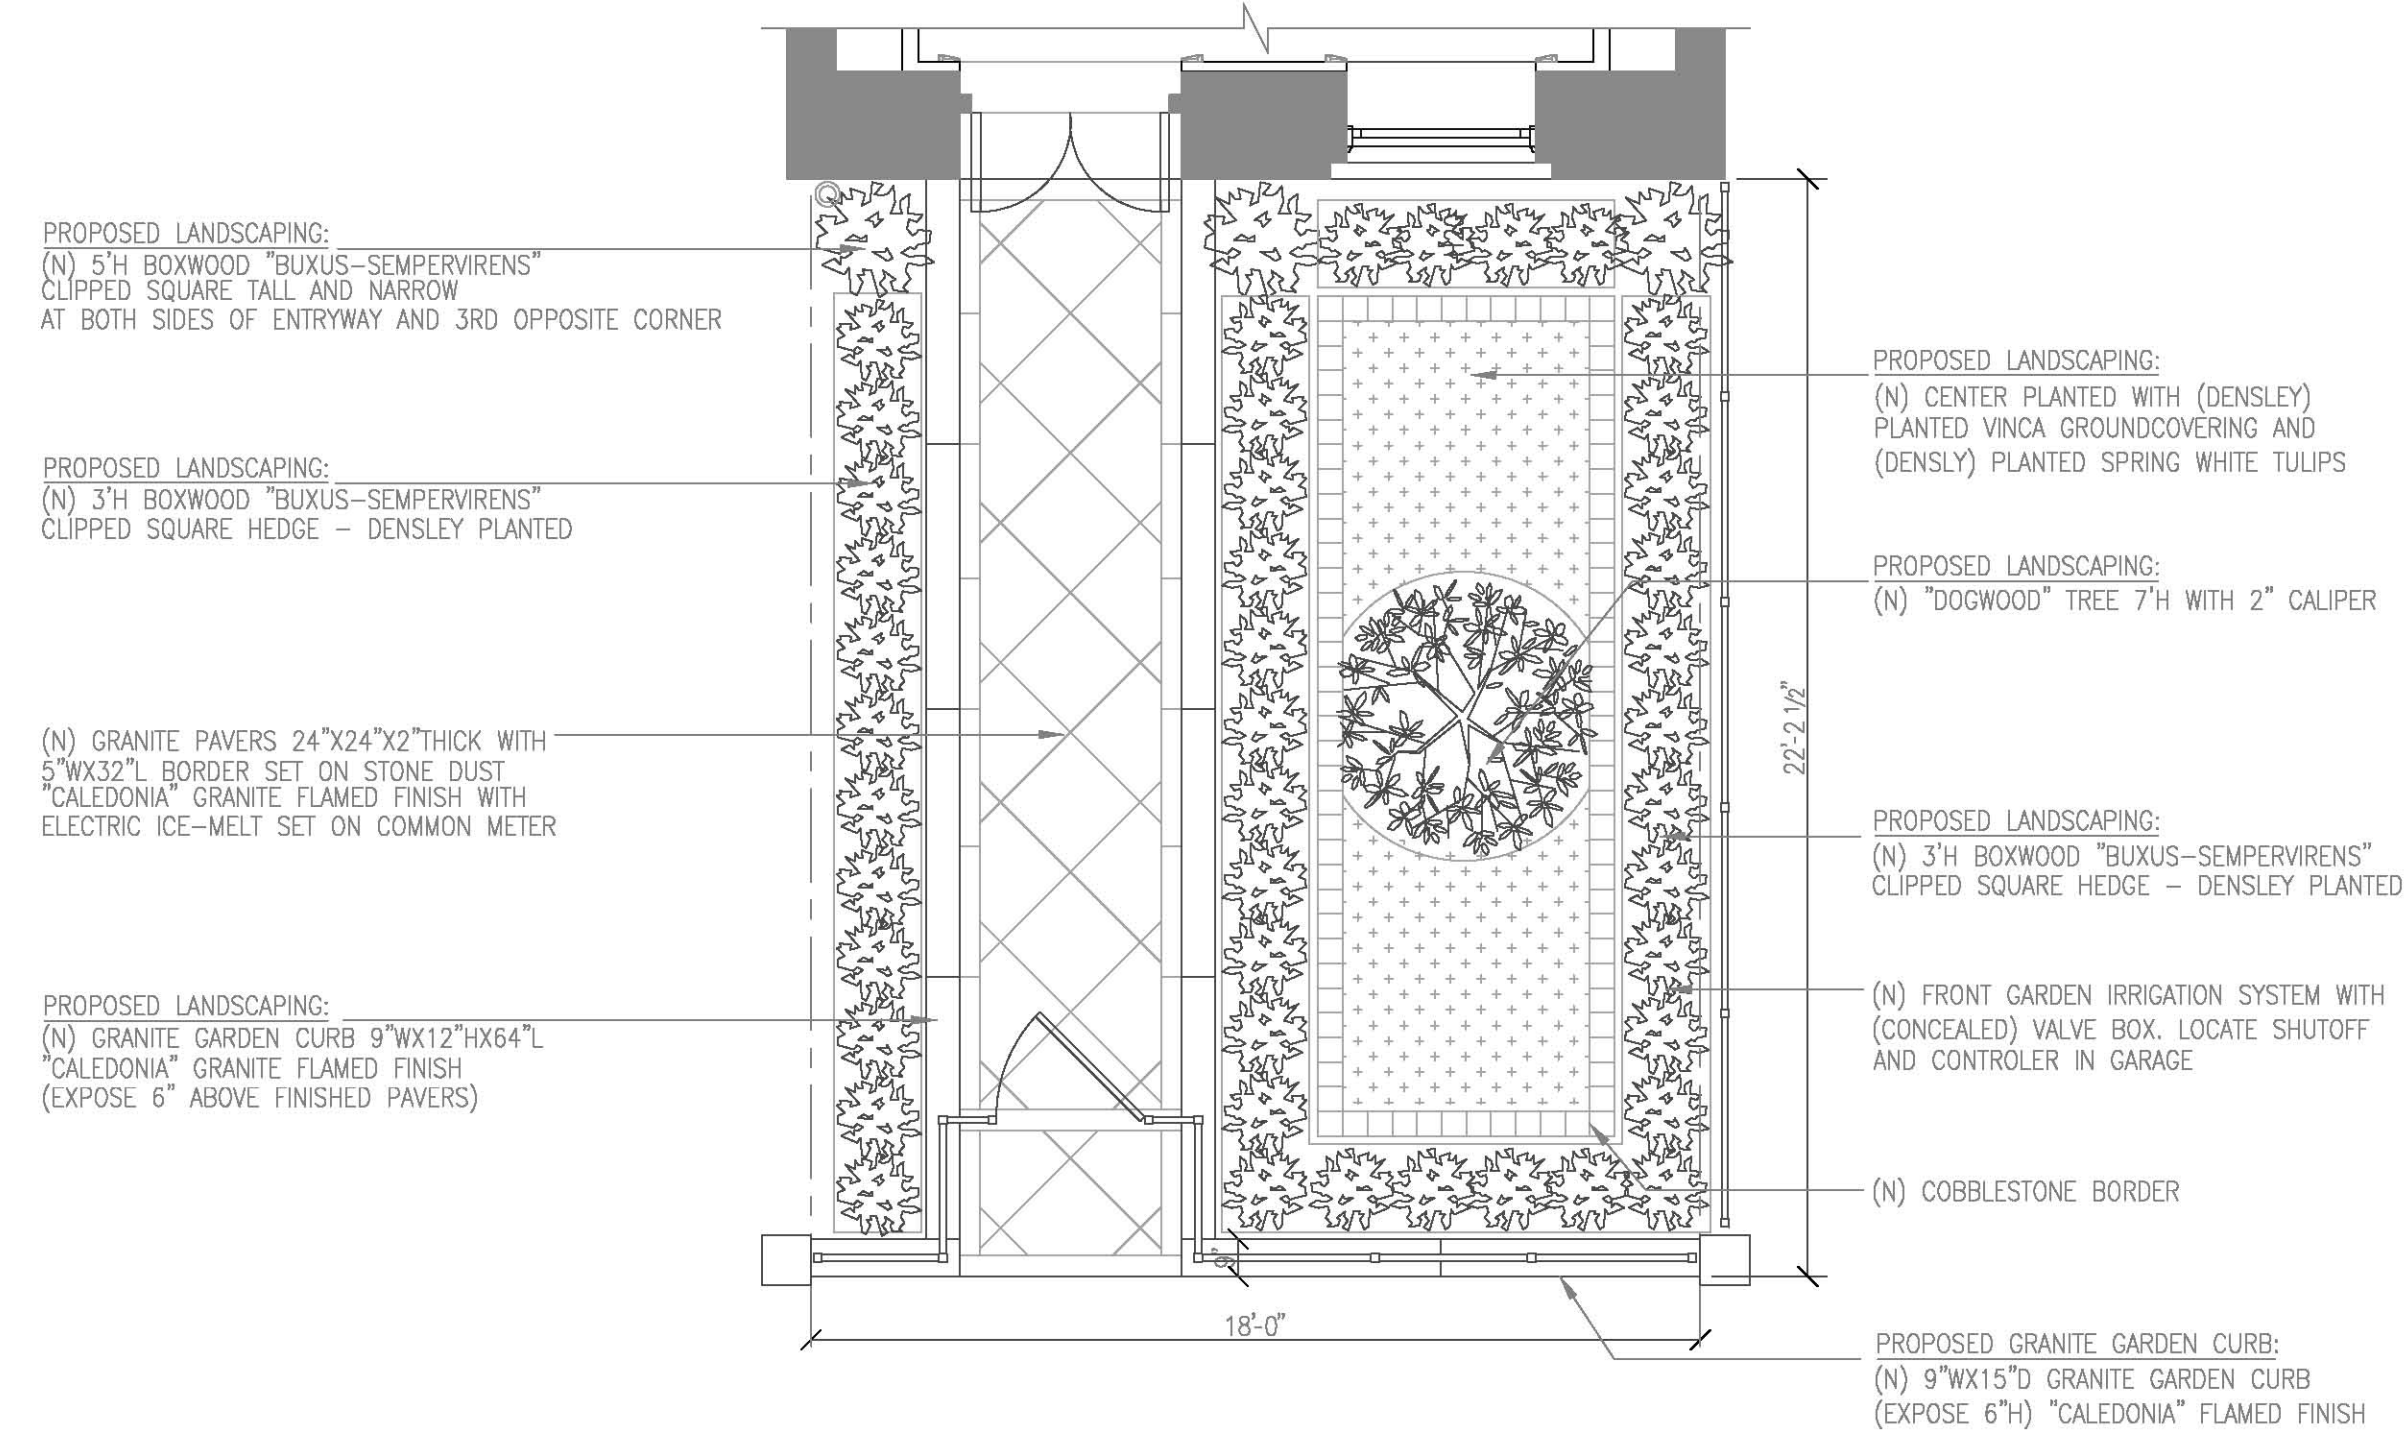


2 PROPOSED FRONT YARD PLAN
SCALE: 1/4" = 1'-0"

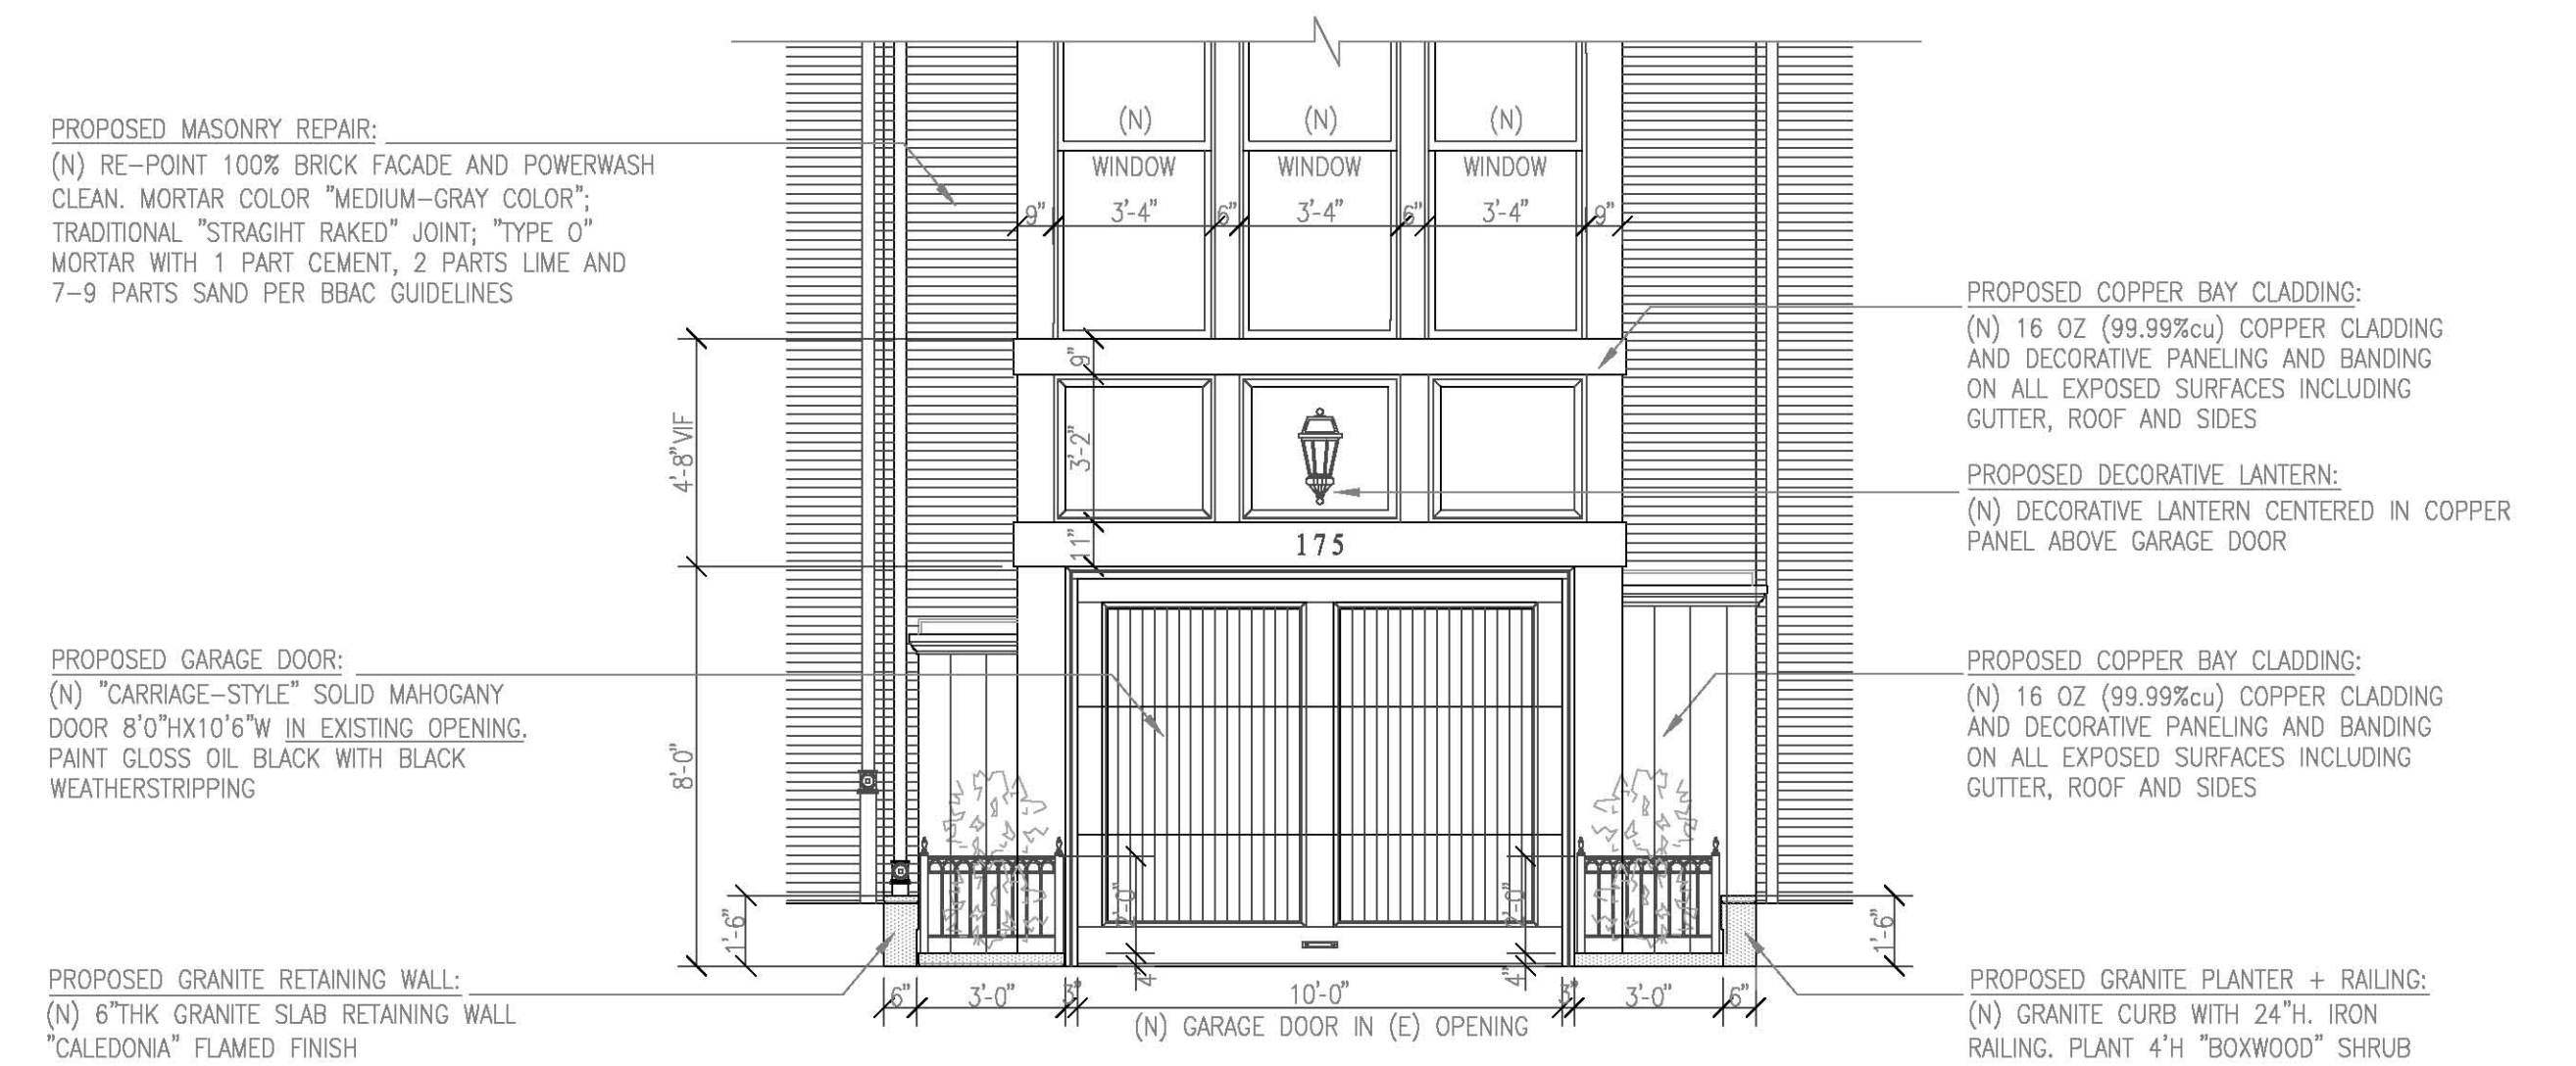


3 PROPOSED FRONT YARD ELEVATION
SCALE: 1/4" = 1'-0"

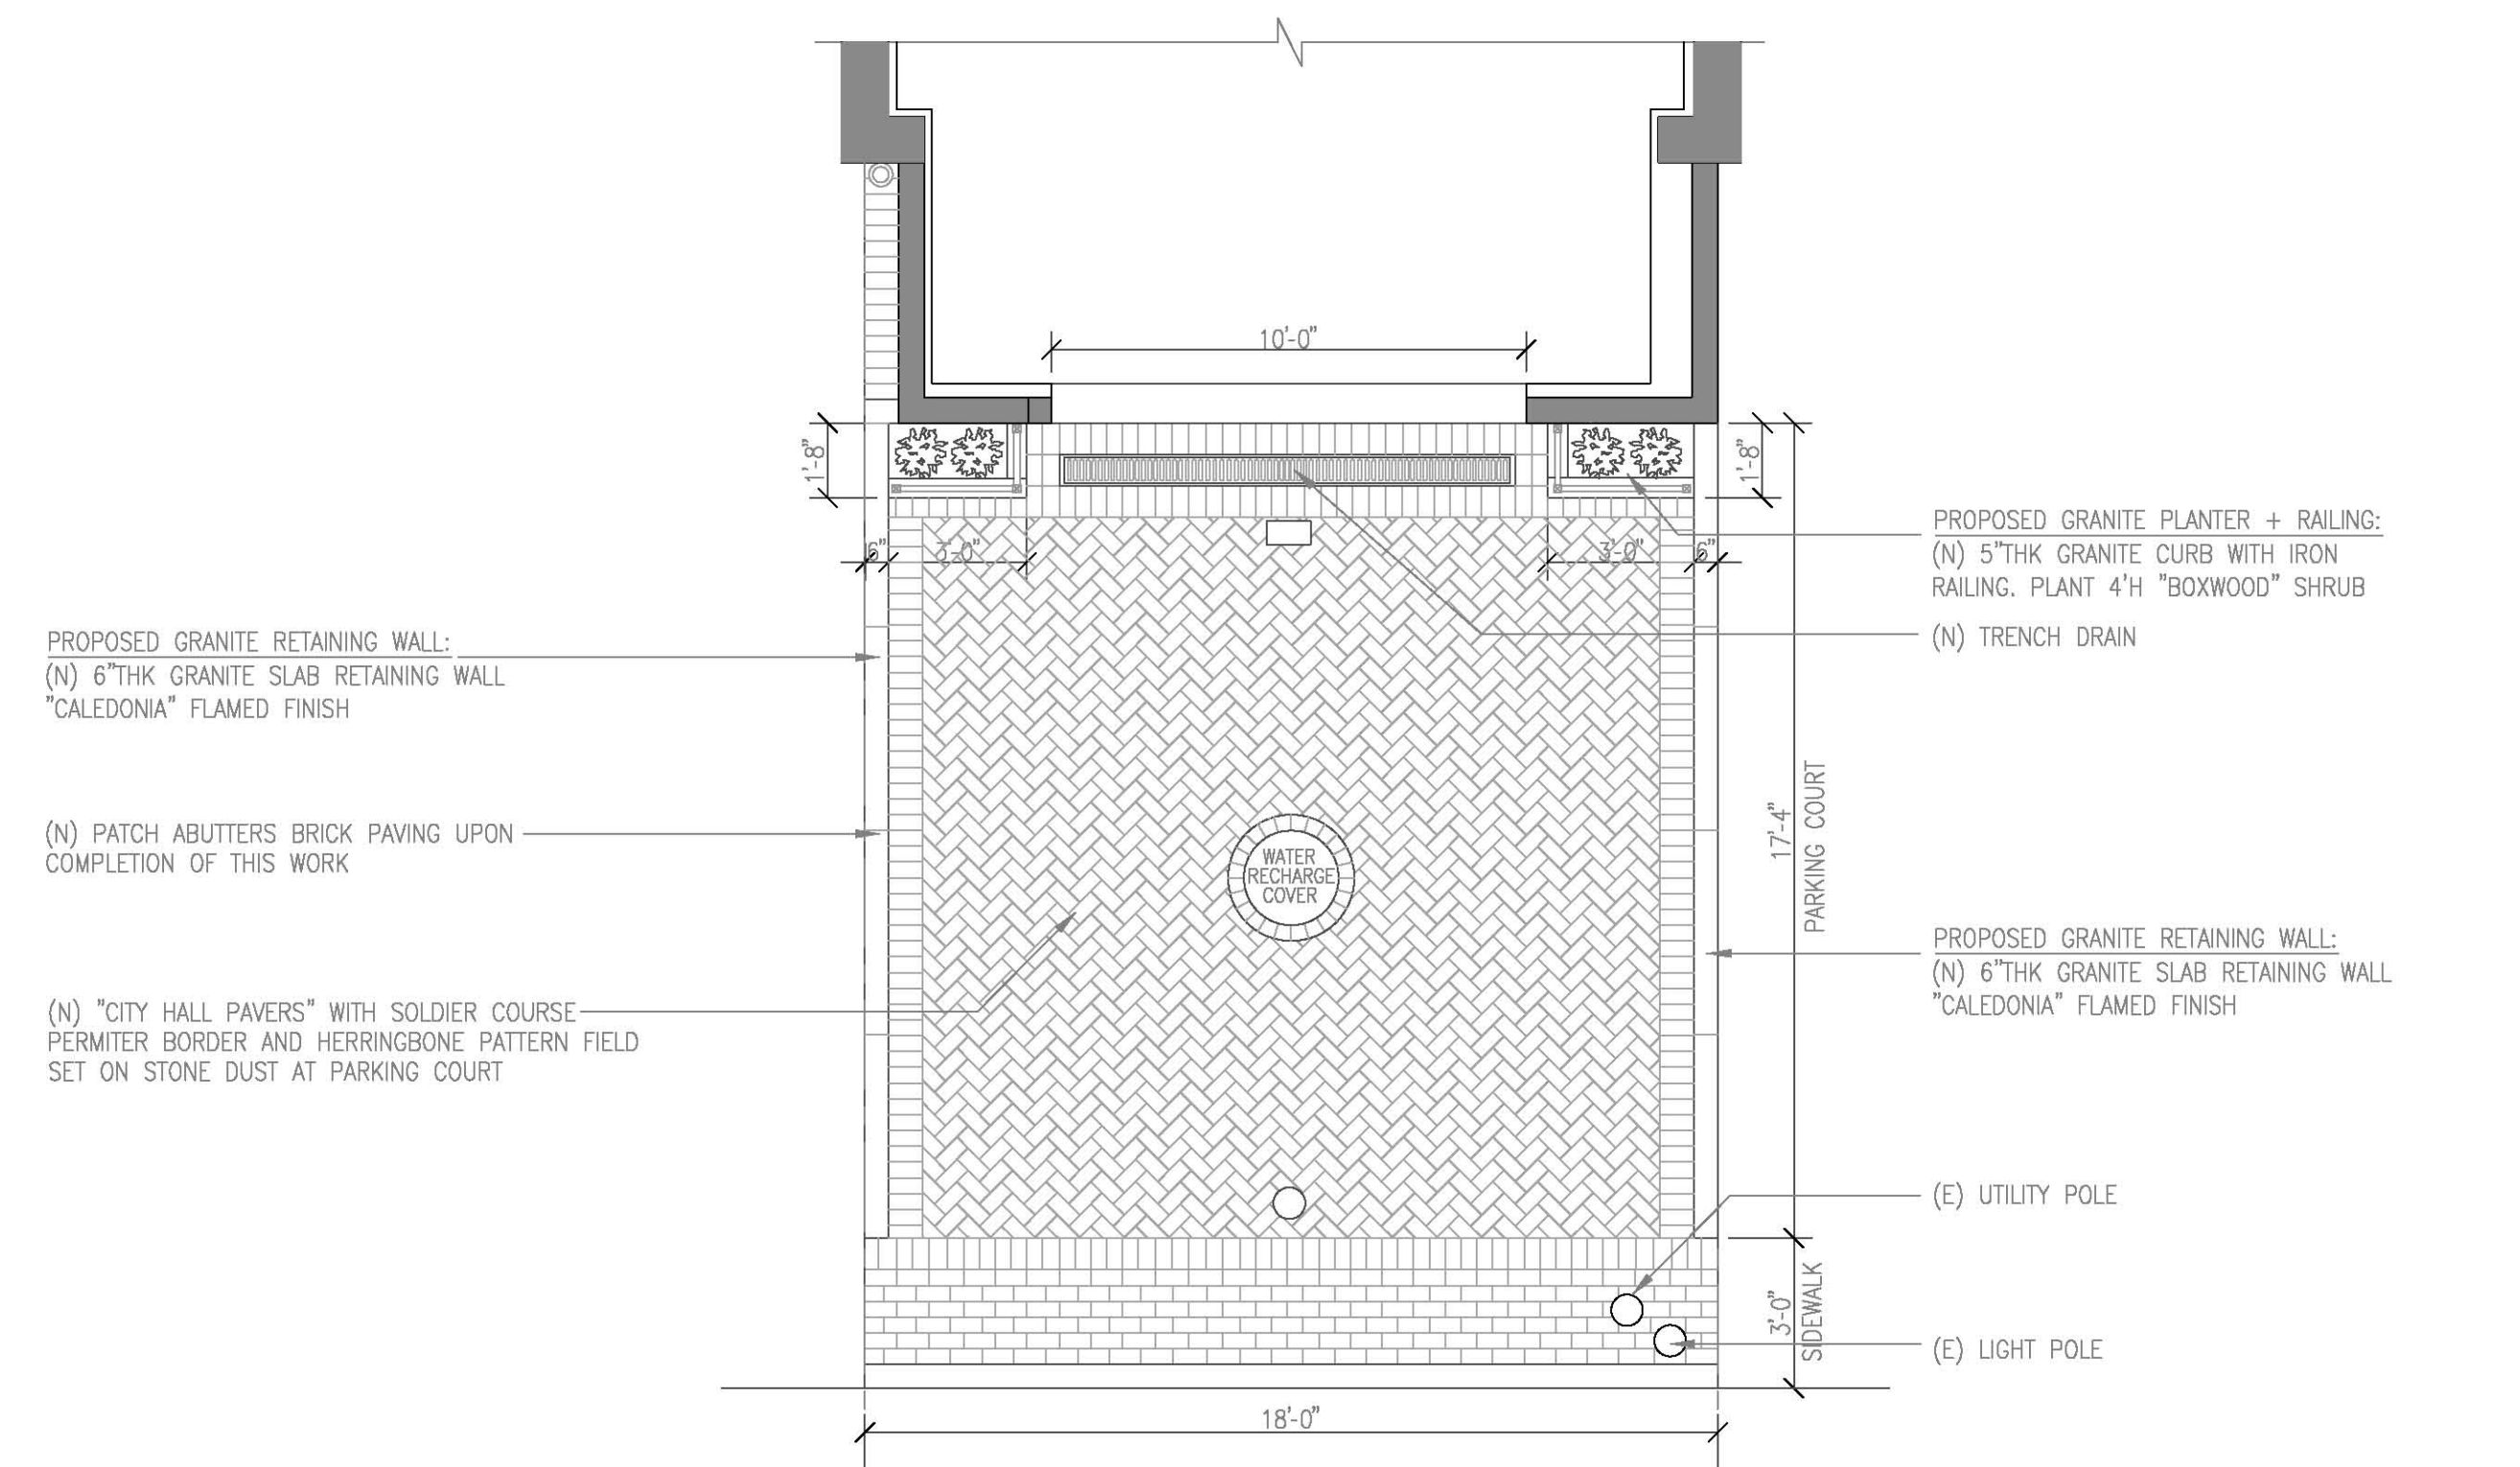


4 PROPOSED FRONT YARD PLAN
SCALE: 1/4" = 1'-0"

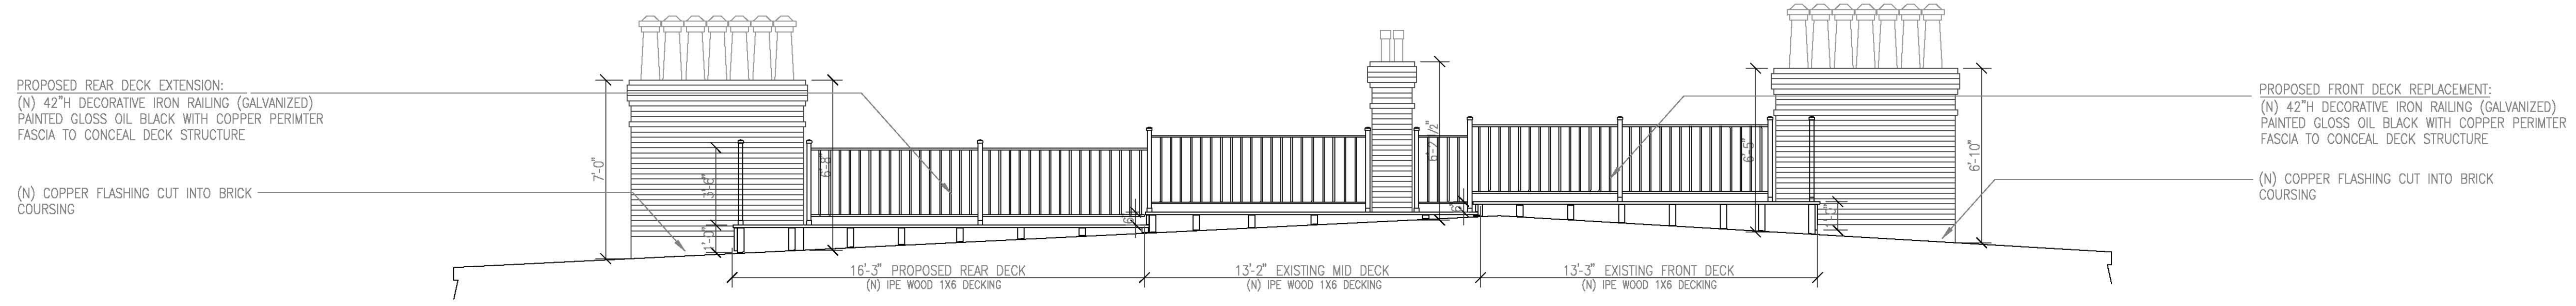


1 PROPOSED WEST ROOF ELEVATION
SCALE: 1/4" = 1'-0"

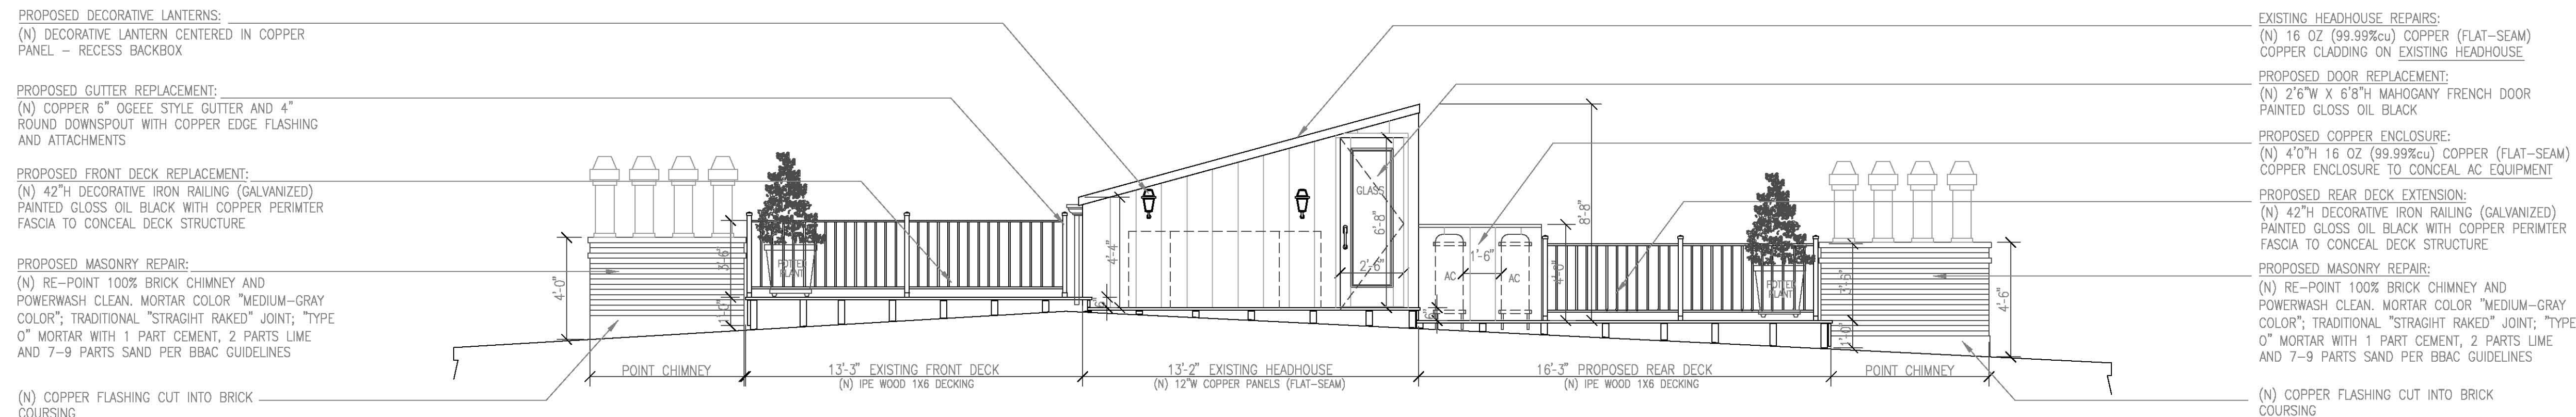


2 PROPOSED EAST ROOF ELEVATION
SCALE: 1/4" = 1'-0"

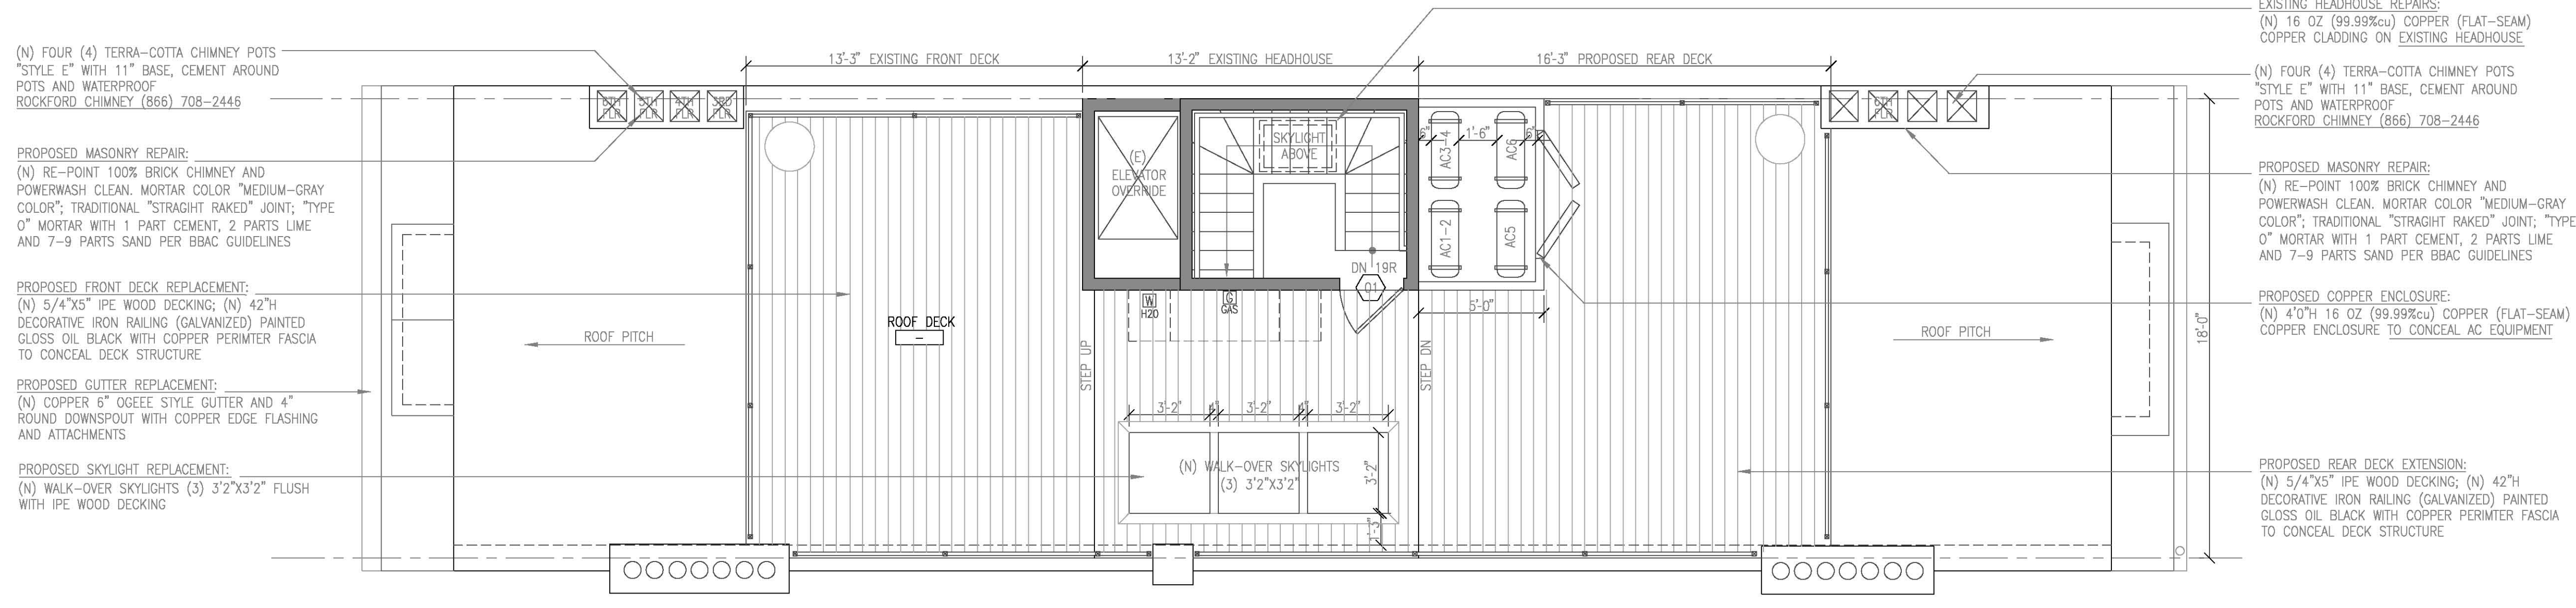

3 PROPOSED ROOF PLAN
SCALE: 1/4" = 1'-0"

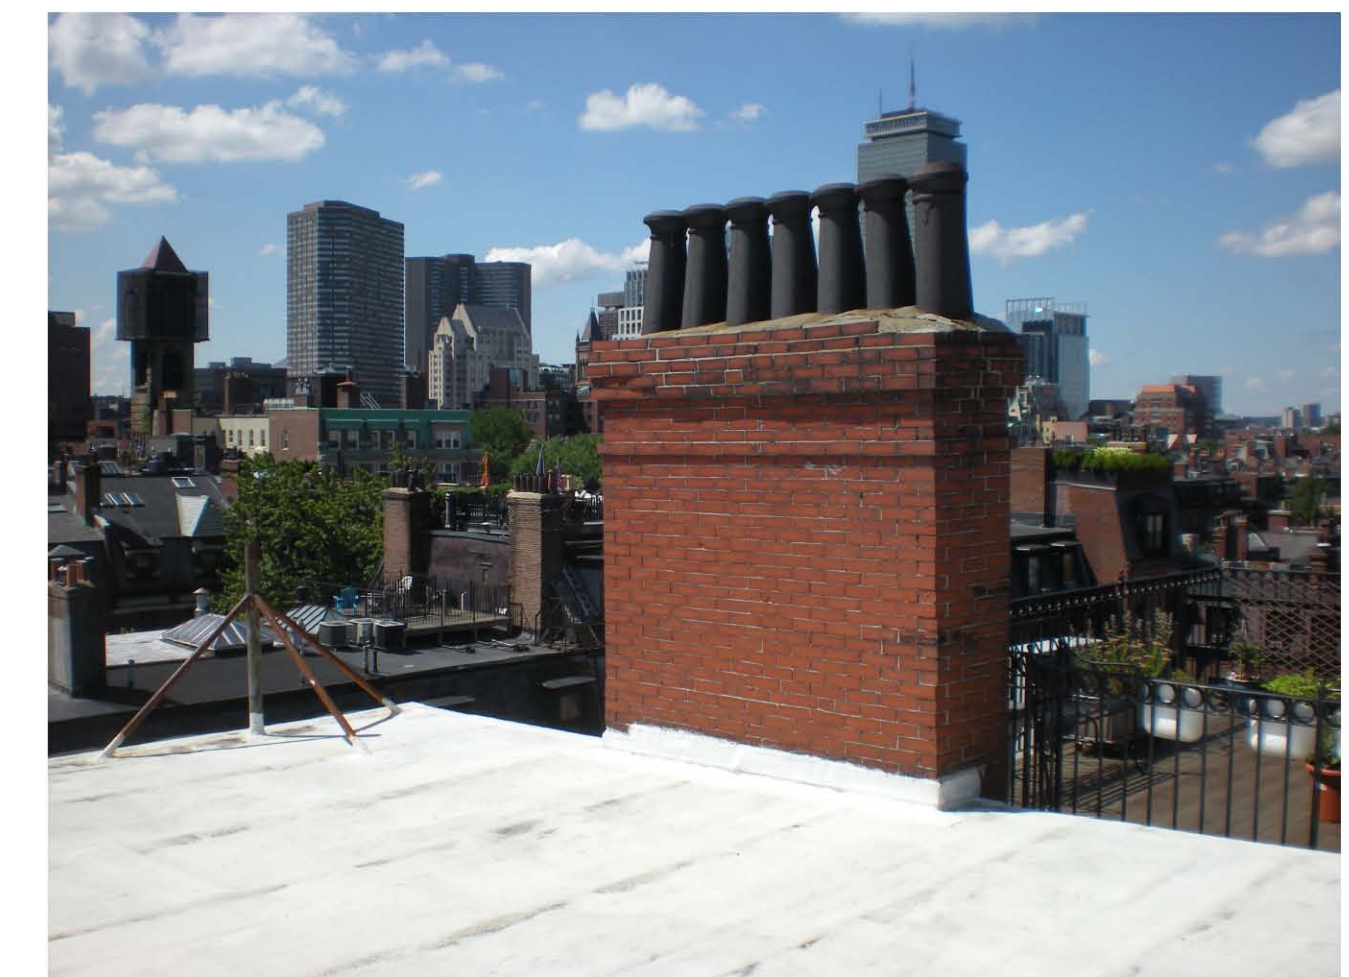

(N) REMOVE (E) ROOF DECK AND RAILING IN PREPARATION FOR (N) MEMBRANE ROOF REPLACEMENT

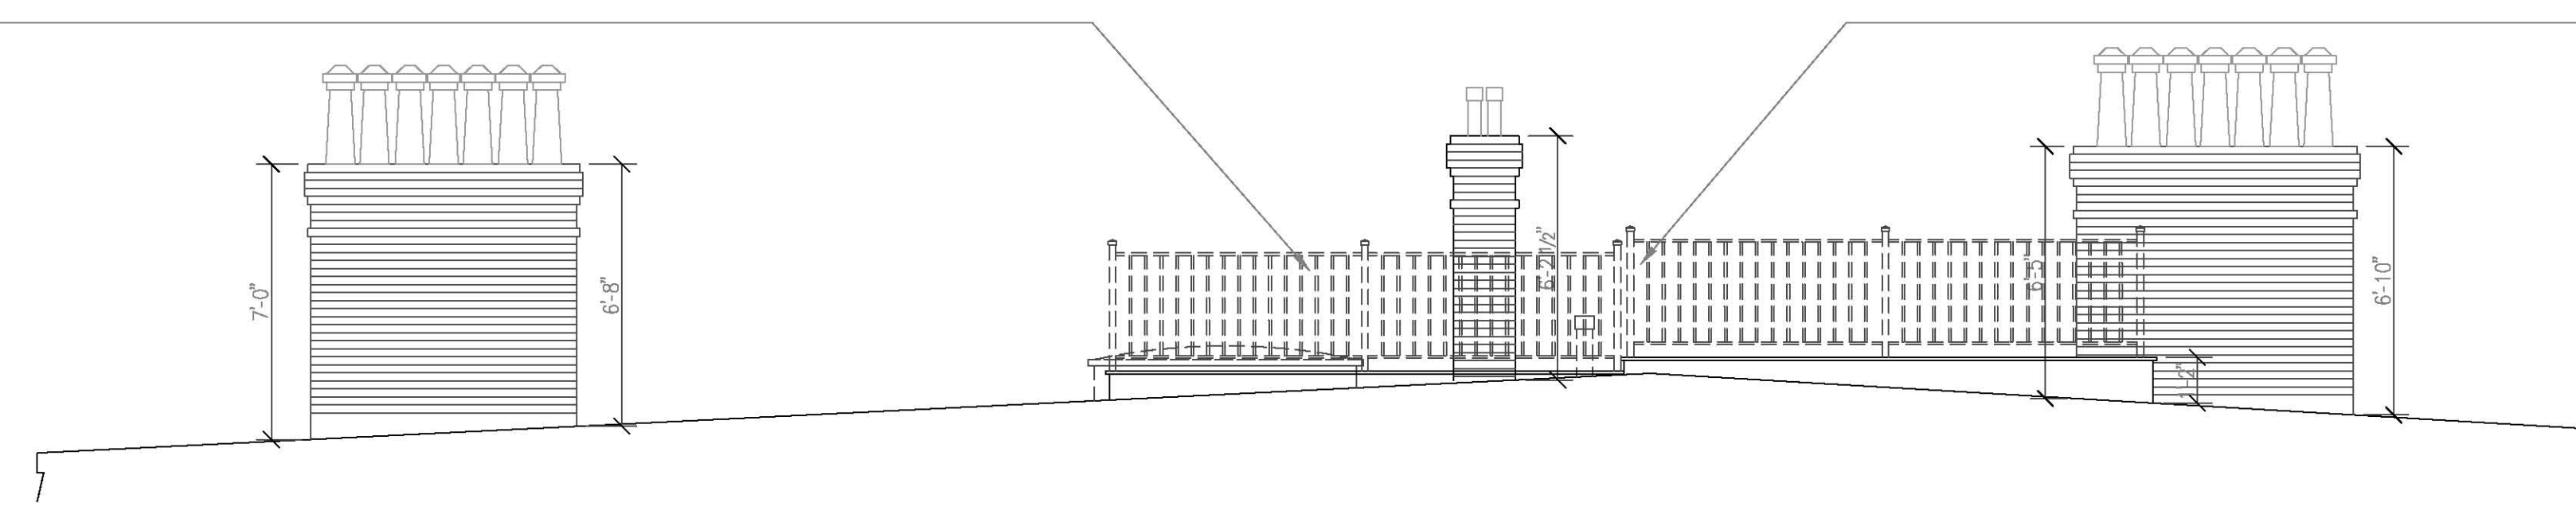


(N) REMOVE (E) ROOF DECK AND RAILING IN PREPARATION FOR (N) MEMBRANE ROOF REPLACEMENT

1 EXISTING WEST ROOF ELEVATION
SCALE: 1/4" = 1'-0"

(N) REMOVE (E) METAL CLADDING IN PREPARATION FOR (N) COPPER CLADDING

(N) REMOVE (E) ROOF DECK AND RAILING IN PREPARATION FOR (N) MEMBRANE ROOF REPLACEMENT

(N) REMOVE (E) CHIMNEY FLUES IN PREPARATION FOR (N) CLAY CHIMNEY CAPS

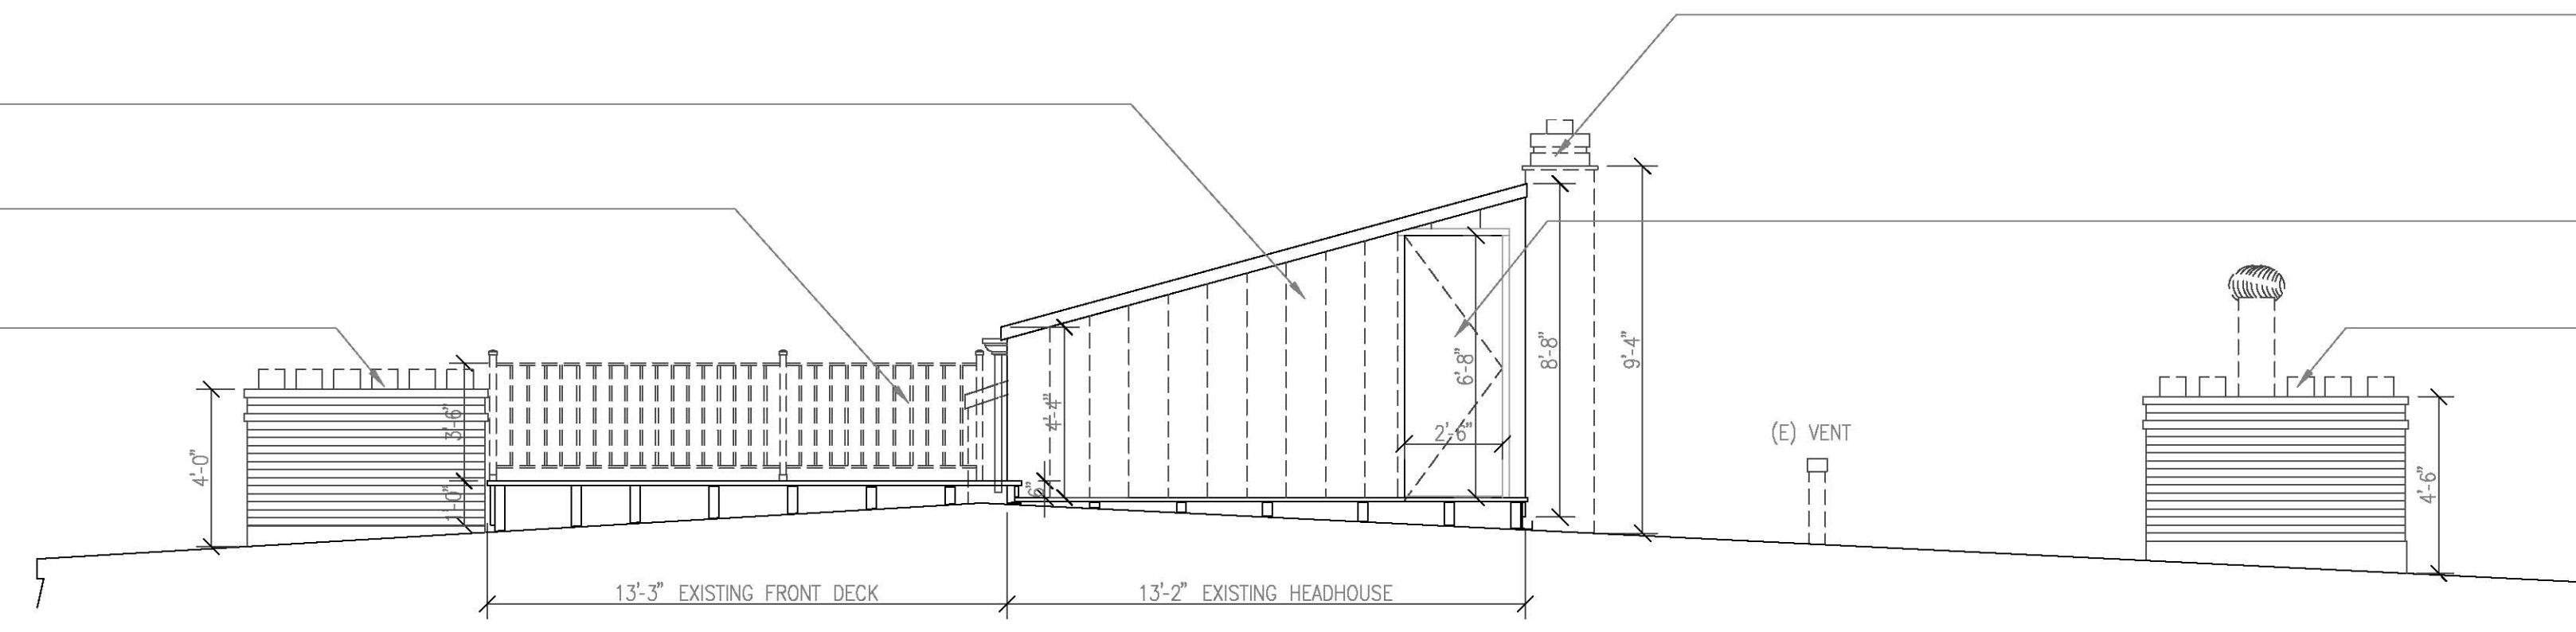

(N) REMOVE (E) VENT STACK

(N) REMOVE (E) DOOR IN PREPARATION FOR (N) FRENCH DOOR

(N) REMOVE (E) CHIMNEY FLUES IN PREPARATION FOR (N) CLAY CHIMNEY CAPS


2 EXISTING EAST ROOF ELEVATION
SCALE: 1/4" = 1'-0"

(N) REMOVE (E) CHIMNEY FLUES IN PREPARATION FOR (N) CLAY CHIMNEY CAPS

(N) REMOVE (E) AC EQUIPMENT

(N) REMOVE (E) ROOF DECK AND RAILING IN PREPARATION FOR (N) MEMBRANE ROOF REPLACEMENT

(N) REMOVE (E) SKYLIGHT IN PREPARATION FOR (N) SKYLIGHT

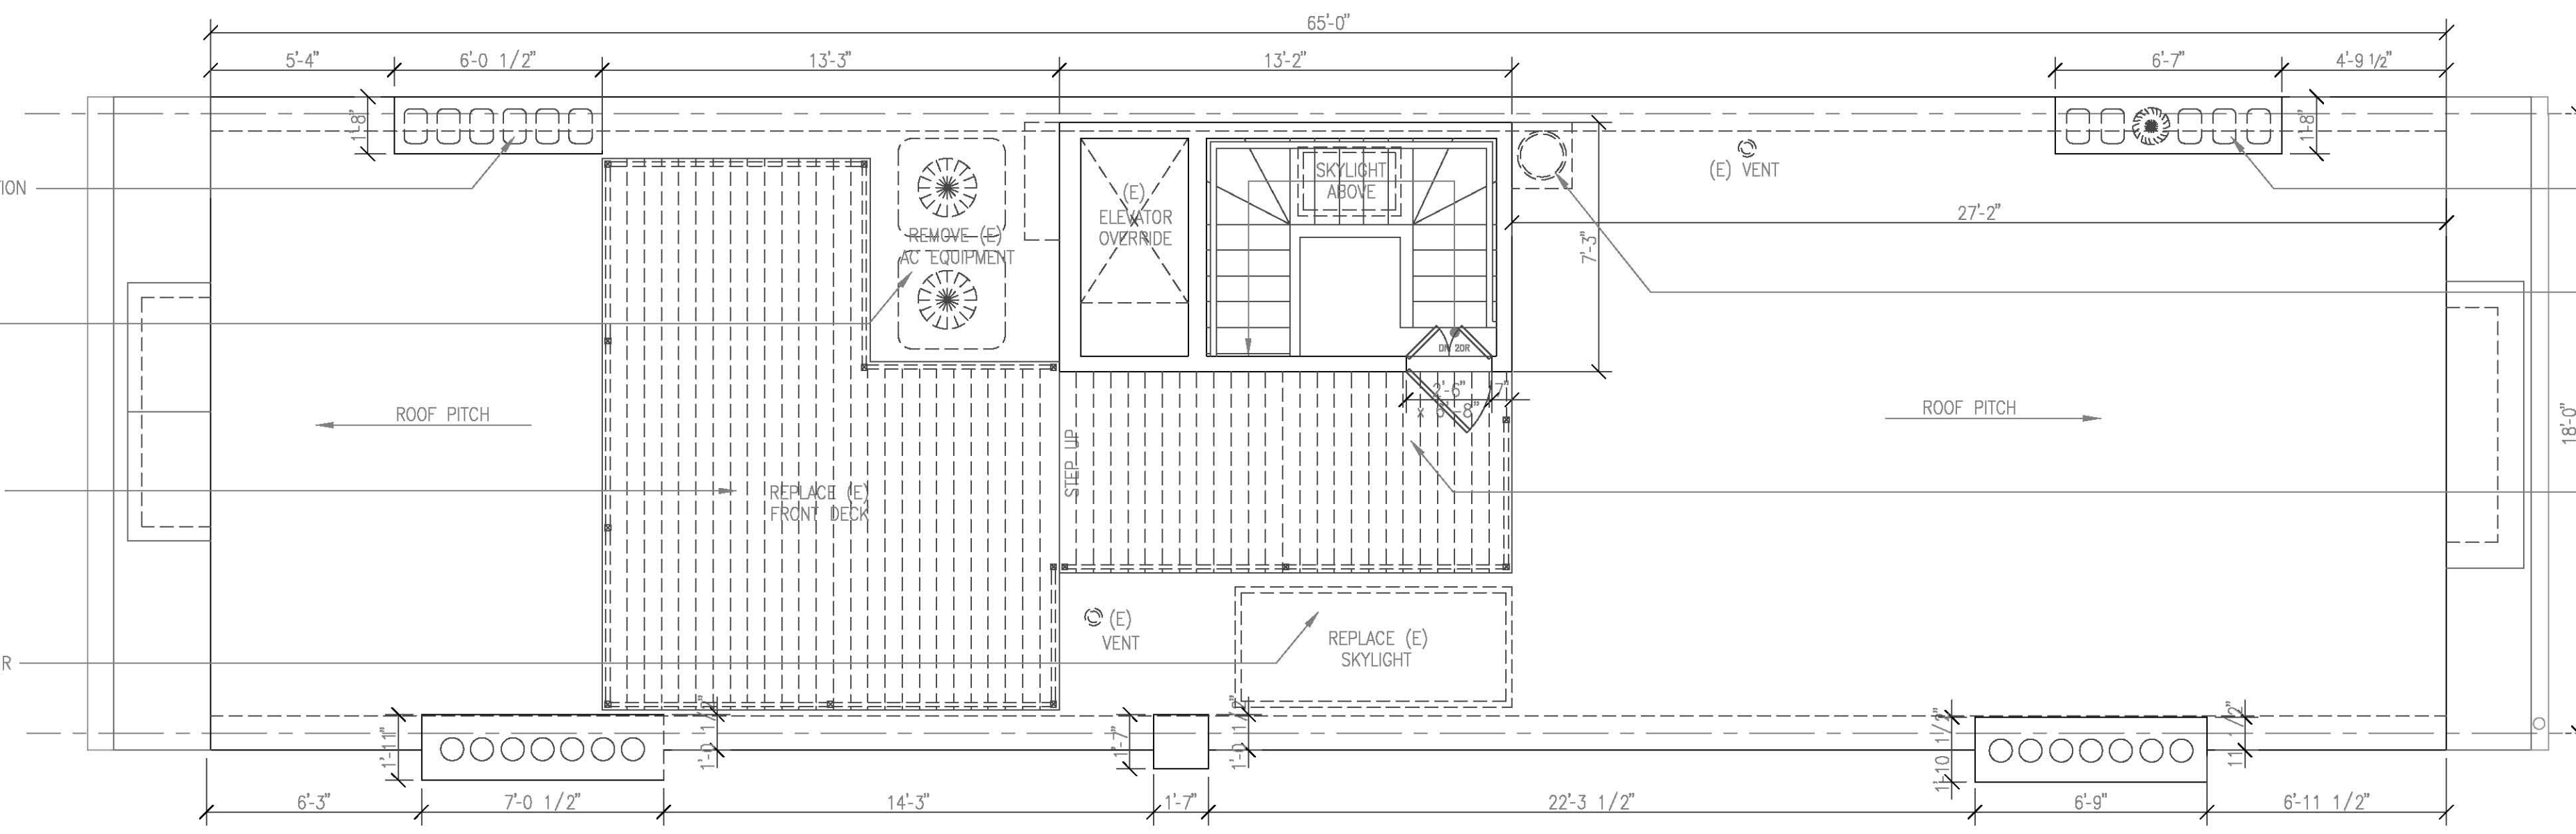


(N) REMOVE (E) CHIMNEY FLUES IN PREPARATION FOR (N) CLAY CHIMNEY CAPS

(N) REMOVE (E) VENT STACK

(N) REMOVE (E) ROOF DECK AND RAILING IN PREPARATION FOR (N) MEMBRANE ROOF REPLACEMENT

3 EXISTING ROOF PLAN
SCALE: 1/4" = 1'-0"

LEGEND:
---OR--- ELEMENT TO BE DEMOLISHED

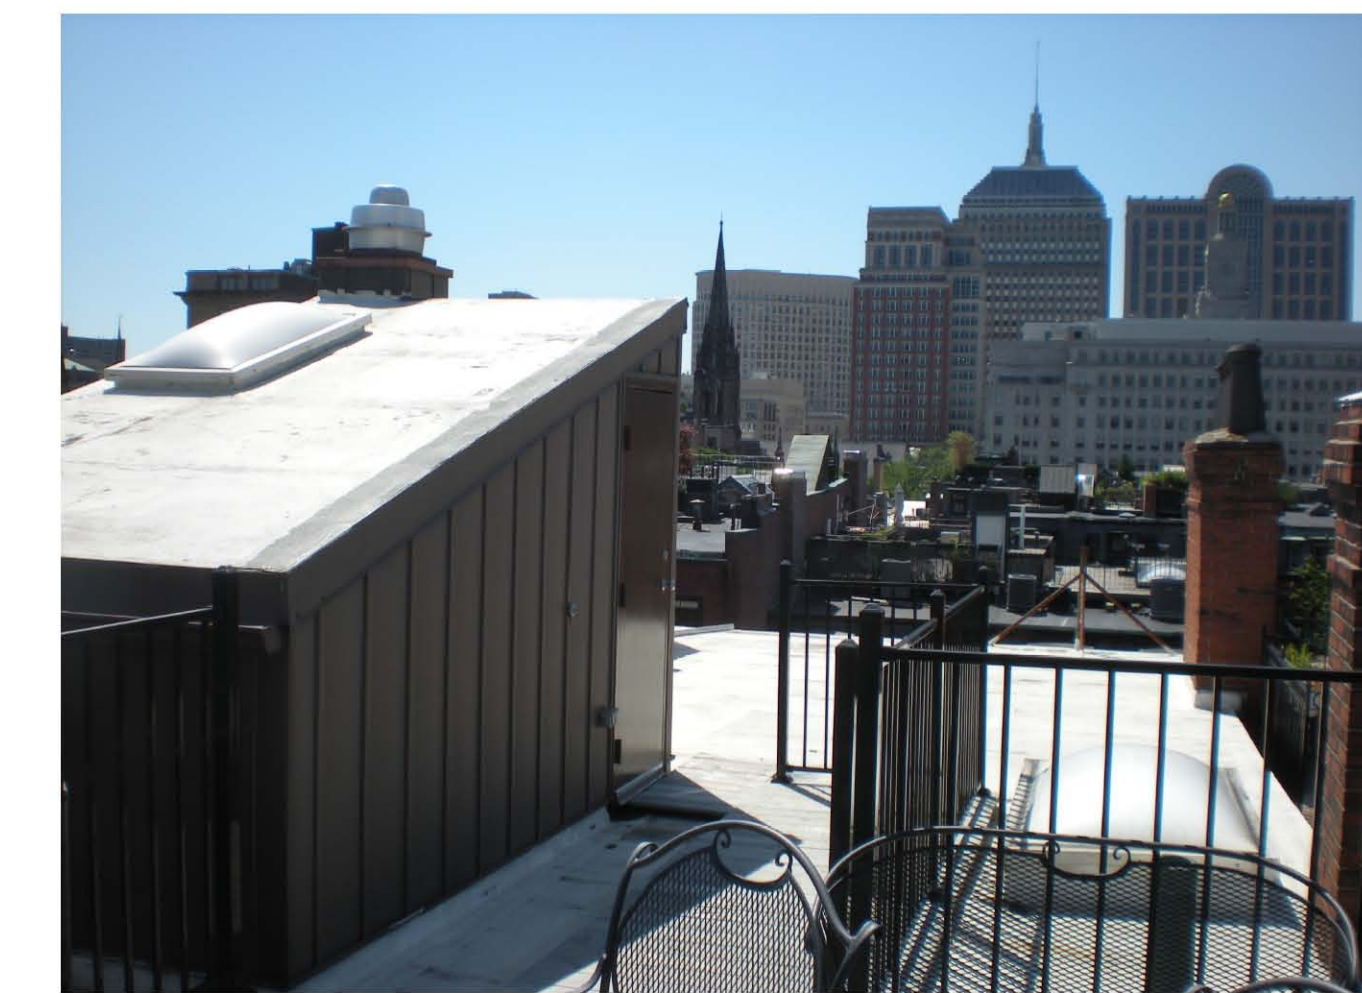




NORTH-FACING VIEW

FRONT RAILING



NORTH-EAST VIEW

A/C ENCLOSURE

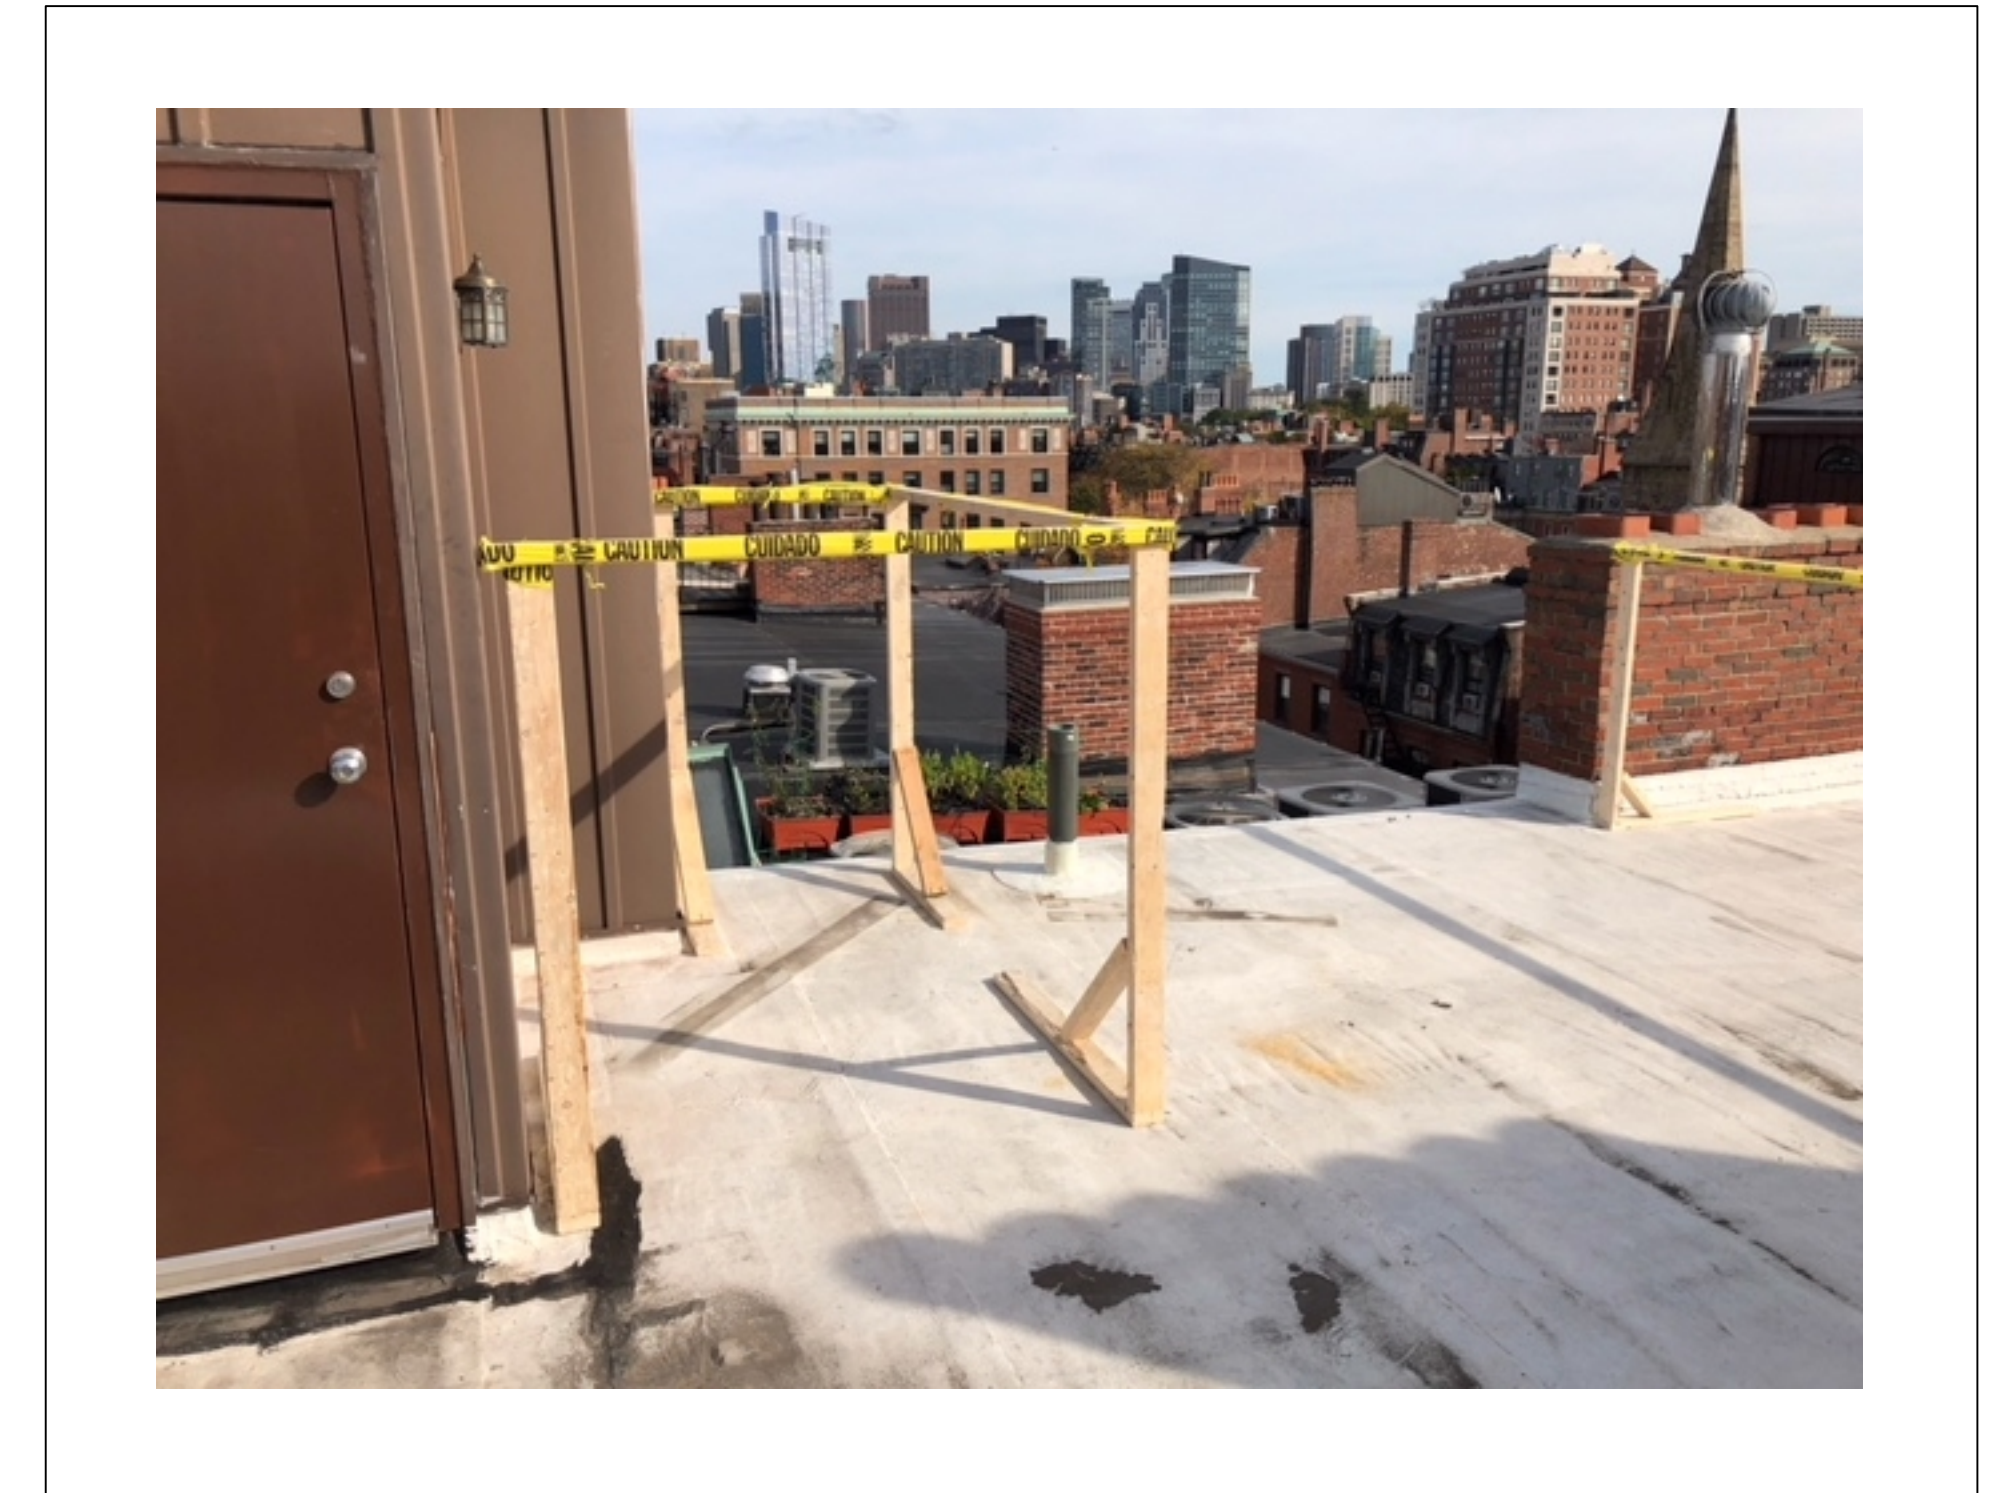


EAST-FACING VIEW

A/C ENCLOSURE



SOUTH-FACING VIEW

REAR RAILING

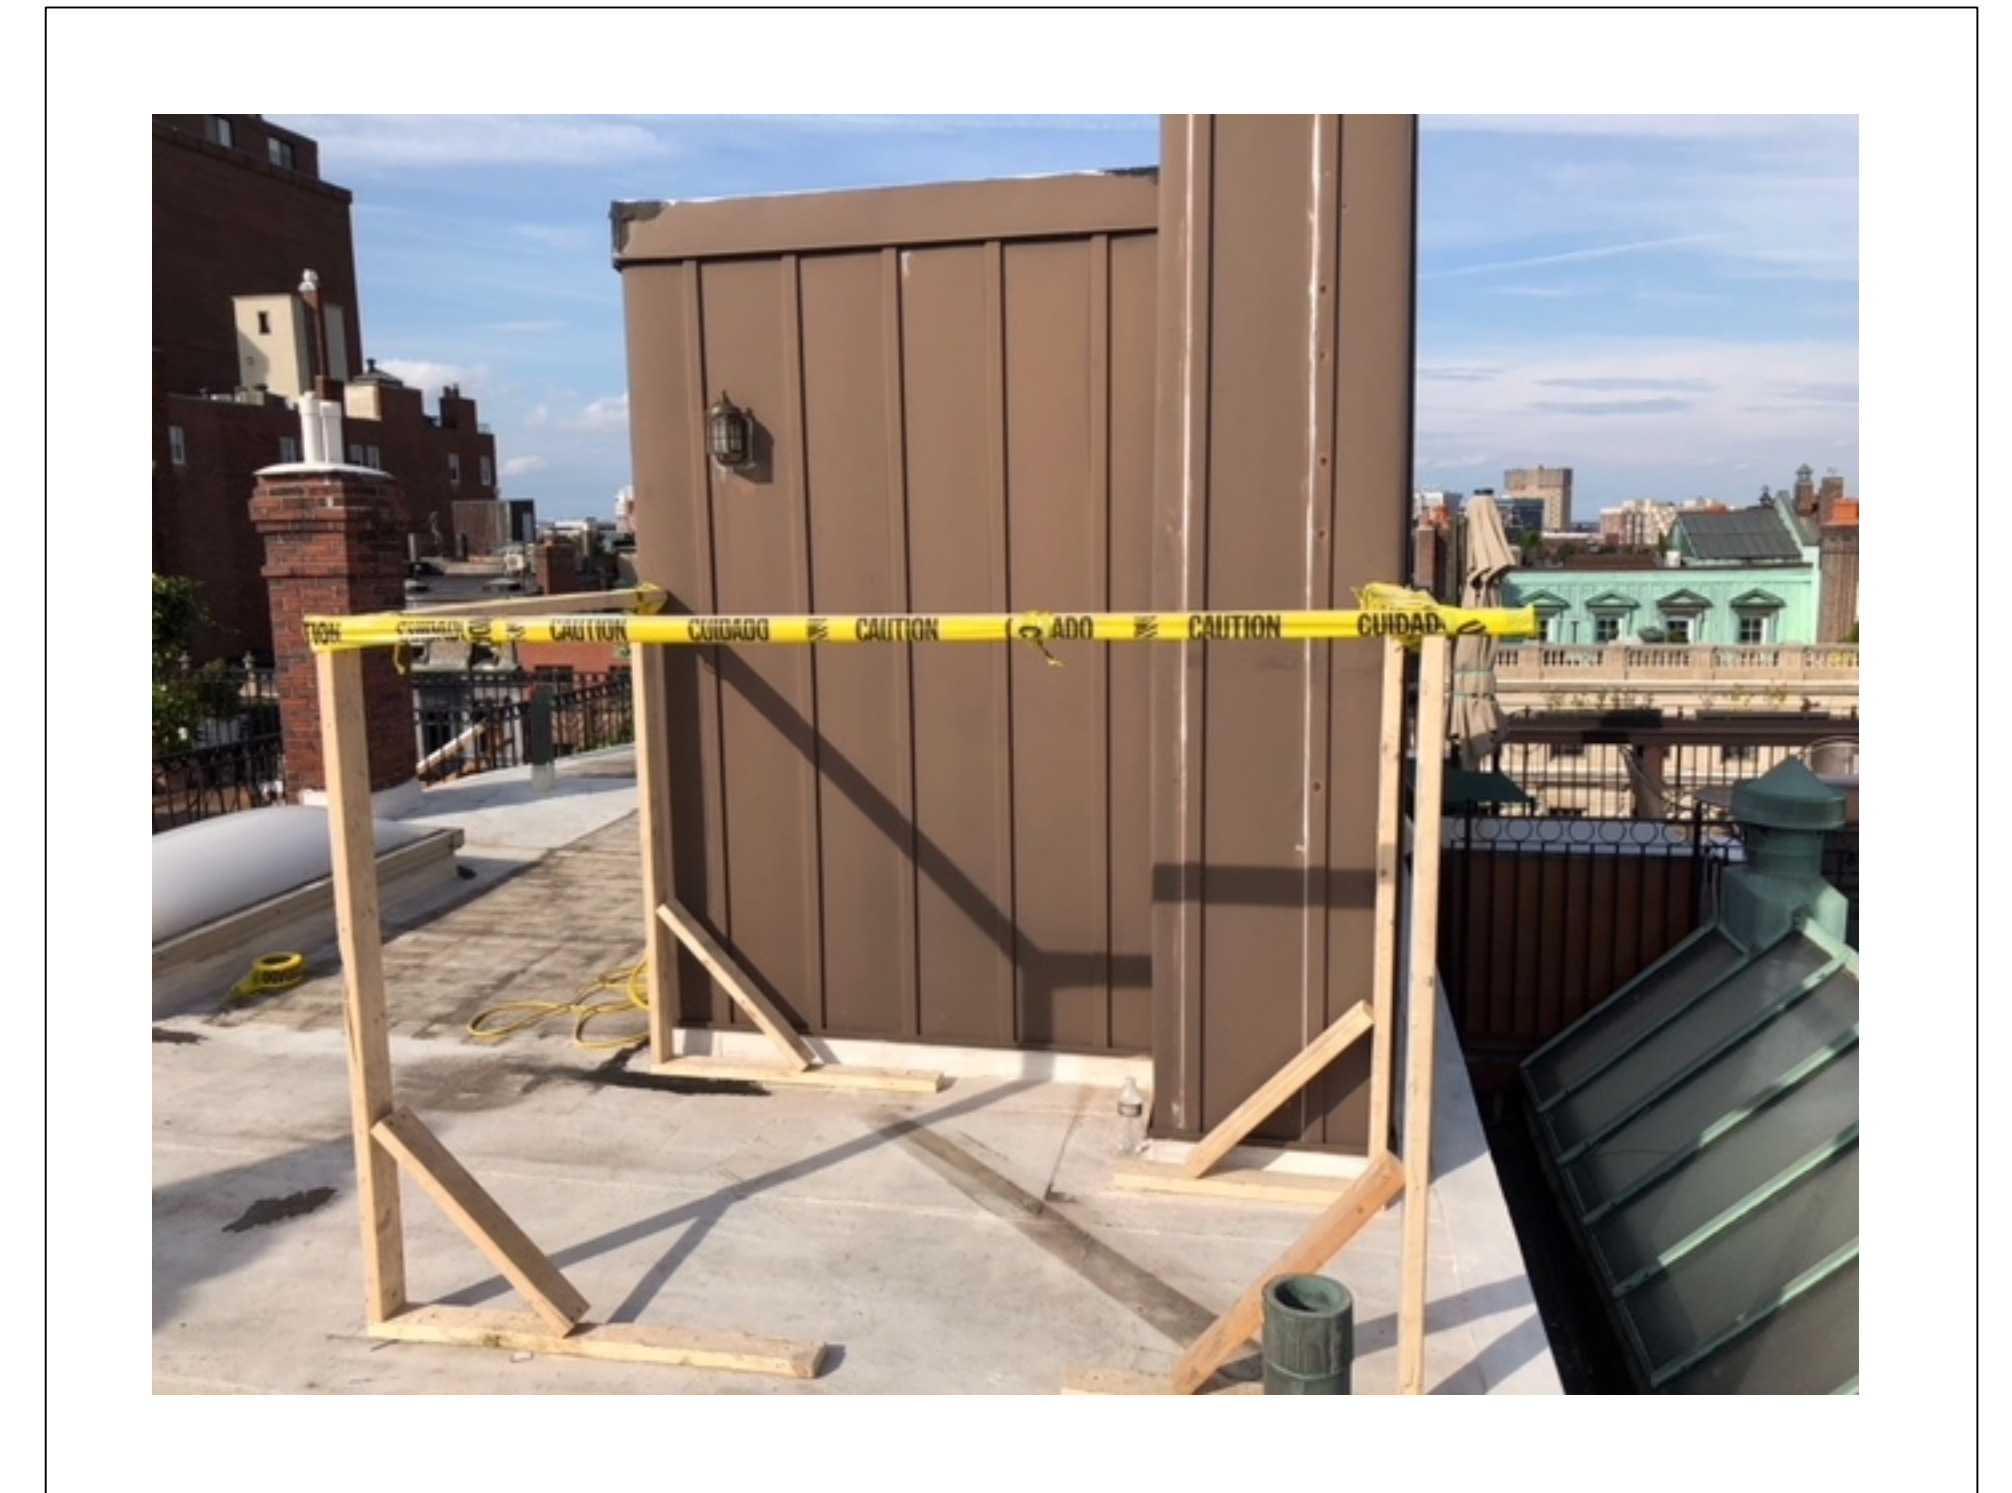

NORTH-FACING VIEW

A/C ENCLOSURE

ROOF DECK MOCK-UP PHOTOGRAPHS

175 Beacon Street

Boston - Massachusetts