

**PERKINS
+ WILL**

225 Franklin Street, Suite 1100
Boston, MA 02110
T 617.478.0300
F 617.478.0321
www.perkinswill.com



CONSULTANTS

PROJECT

95 BERKELEY ST
BOSTON, MA 02116

CIM

CIM GROUP
540 Madison Ave,
New York, NY 10022

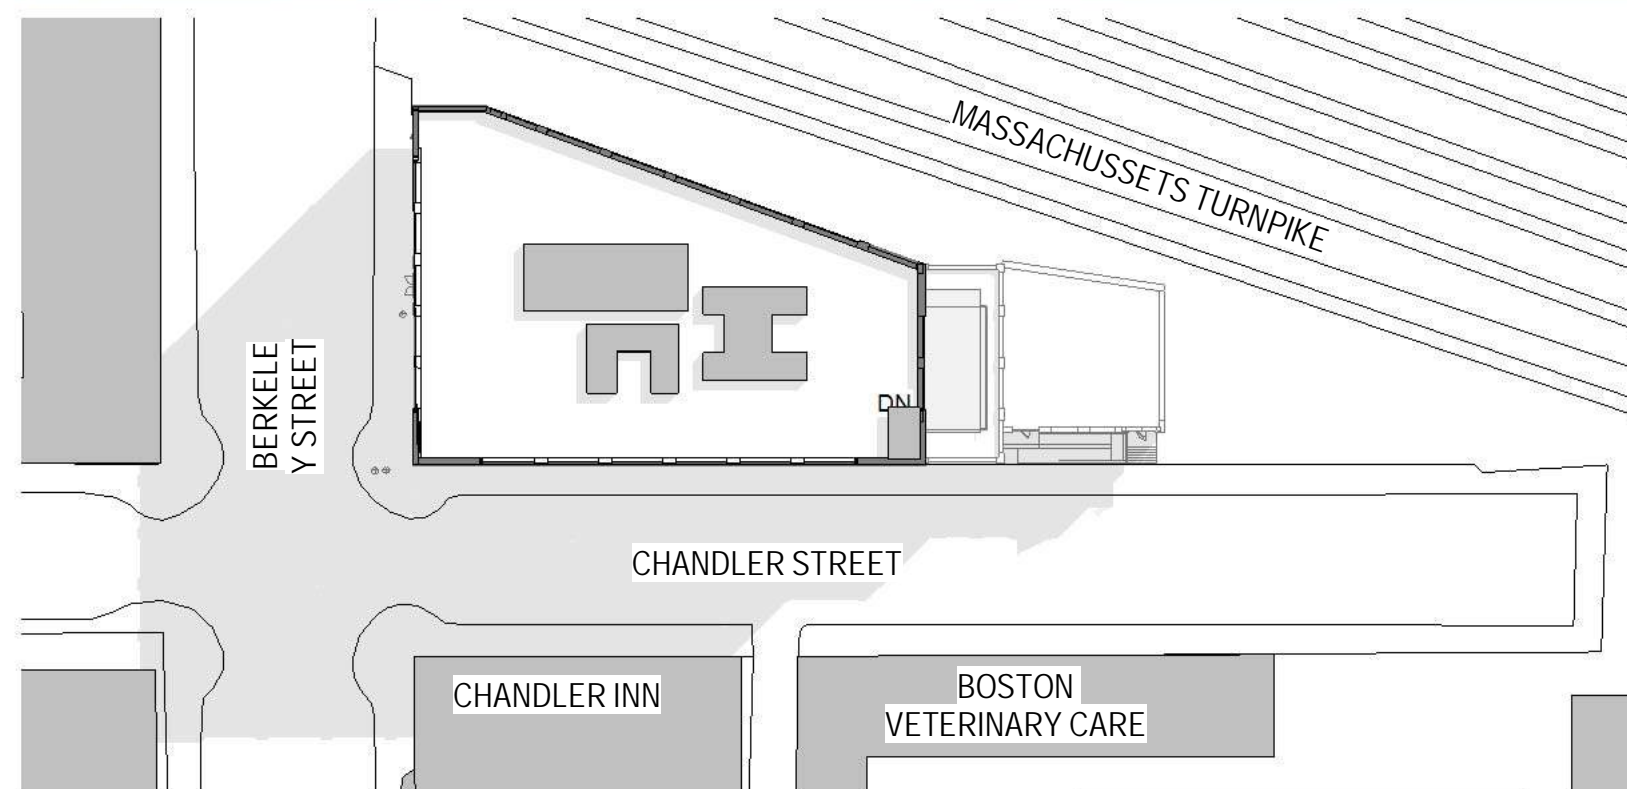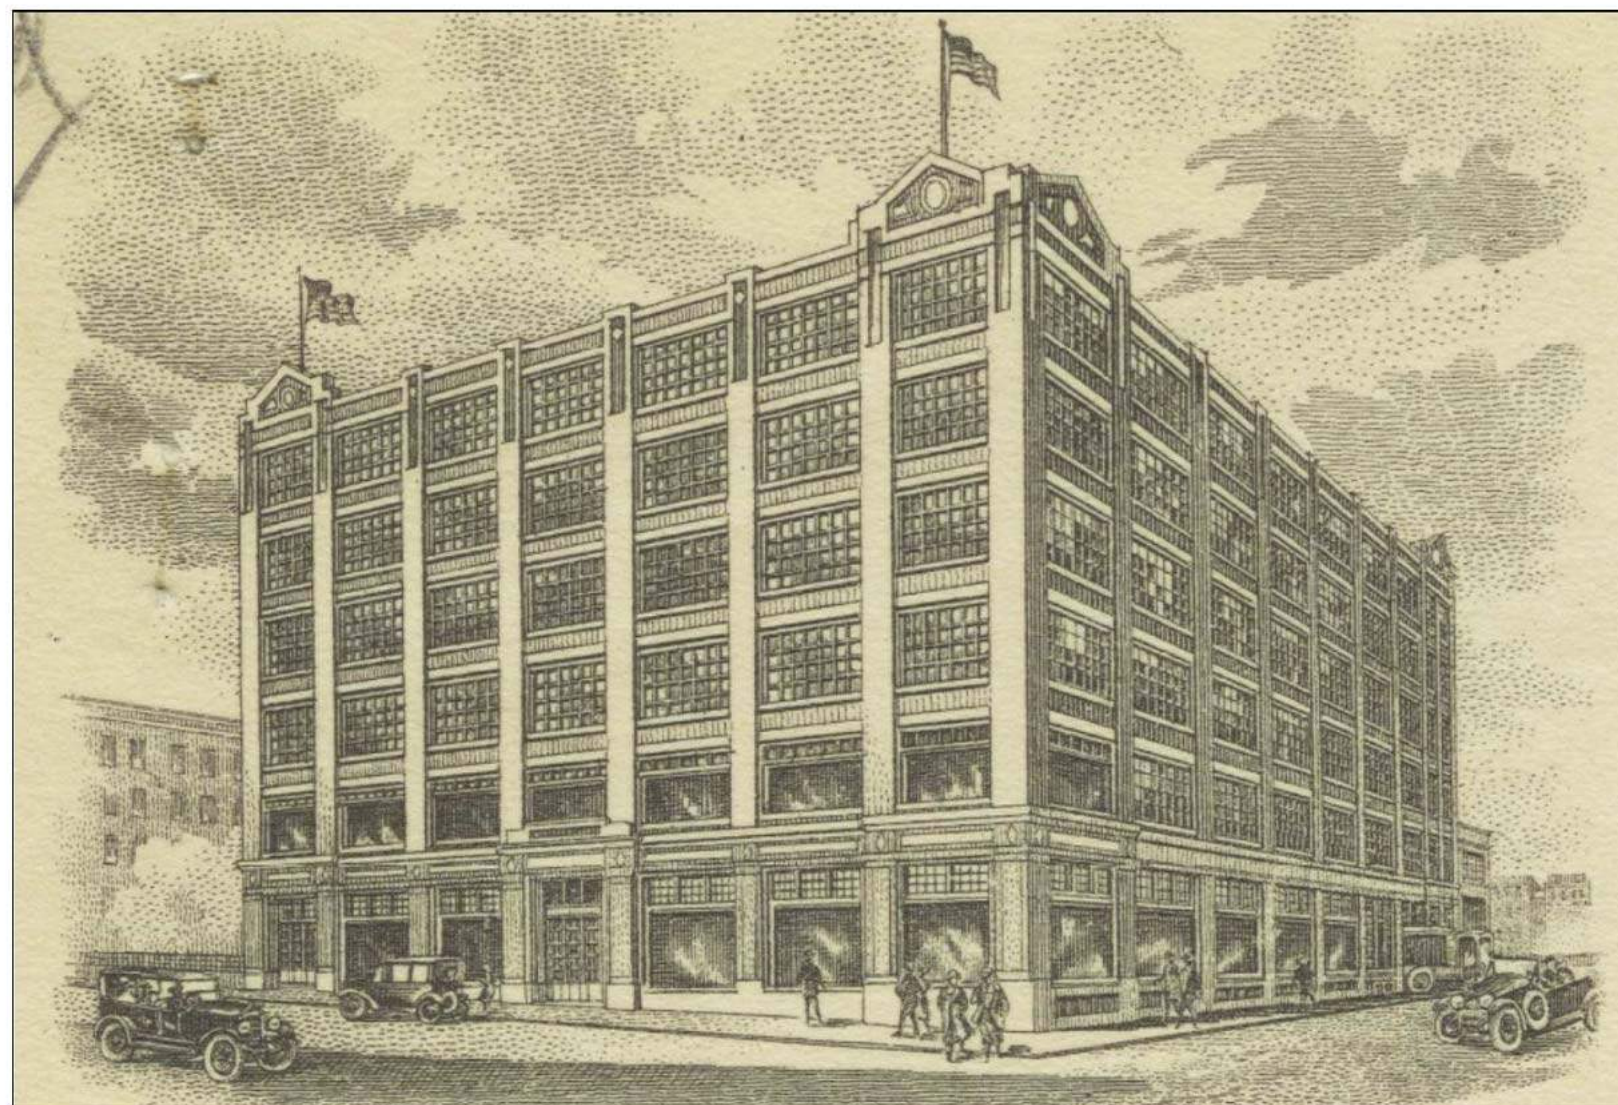

**SOUTH END
LANDMARKS
DISTRICT
SUBMISSION**

**PERKINS
+ WILL**

25 Franklin Street, Suite 1100
Boston, MA 02110
t 617.478.0300
f 617.478.0321
www.perkinswill.com


CONSULTANTS

PROJECT

95 BERKELEY ST
BOSTON, MA 02116

CIM

CIM GROUP
540 Madison Ave,
New York, NY 10022

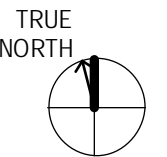

SOUTH END
LANDMARKS DISTRICT
SUBMISSION

ISSUE CHART

NO	ISSUE	DATE
Job Number		
Checked	Checker	
Approved	Approver	
	TITLE	

3D VIEW

SHEET NUMBER

***G00- 01**





**PERKINS
+ WILL**

25 Franklin Street, Suite 1100
Boston, MA 02110
t 617.478.0300
f 617.478.0321
www.perkinswill.com

CONSULTANTS

MEPPP
RDK Engineers

161 Worcester Road - Suite 501
Framingham, MA 01701
t 338.620.8900 x 11014

PROJECT


95 BERKELEY ST
BOSTON, MA 02116

CIM

CIM GROUP

540 Madison Ave,
New York, NY 10022

TRUE
NORTH

 

SOUTH END
LANDMARKS DISTRICT
SUBMISSION

ISSUE CHART

NO	ISSUE	DATE
Job Number		
Checked		Checker
Approved		Approver
TITLE		

**BUILDING
PHOTOGRAPHS**

SHEET NUMBER

A00- 01



**PERKINS
+ WILL**

25 Franklin Street, Suite 1100
Boston, MA 02110
t 617.478.0300
f 617.478.0321
www.perkinswill.com

CONSULTANTS

MEPPP
RDK Engineers

161 Worcester Road - Suite 501
Framingham, MA 01701
t 508.620.8900 x 11014

PROJECT


95 BERKELEY ST
BOSTON, MA 02116

CIM

CIM GROUP

540 Madison Ave,
New York, NY 10022

TRUE
NORTH

 

SOUTH END
LANDMARKS DISTRICT
SUBMISSION

ISSUE CHART

NO	ISSUE	DATE
Job Number		
Checked	Checker	
Approved	Approver	
	TITLE	

**BUILDING
PHOTOGRAPHS**

SHEET NUMBER

A00- 02



**PERKINS
+ WILL**

25 Franklin Street, Suite 1100
Boston, MA 02110
t 617.478.0300
f 617.478.0321
www.perkinswill.com

CONSULTANTS

MEPPP
RDK Engineers

161 Worcester Road - Suite 501
Framingham, MA 01701
t 508.620.8900 x 11014

PROJECT

95 BERKELEY ST
BOSTON, MA 02116

CIM

CIM GROUP

540 Madison Ave,
New York, NY 10022

TRUE
NORTH



SOUTH END
LANDMARKS DISTRICT
SUBMISSION

ISSUE CHART

NO	ISSUE	DATE
Job Number		
Checked	Checker	
Approved	Approver	
	TITLE	

**BUILDING
PHOTOGRAPHS**

SHEET NUMBER

A00- 03



**PERKINS
+ WILL**

25 Franklin Street, Suite 1100
Boston, MA 02110
t 617.478.0300
f 617.478.0321
www.perkinswill.com

CONSULTANTS

MEPPP
RDK Engineers

161 Worcester Road - Suite 501
Framingham, MA 01701
t 508.620.8900 x 11014

PROJECT


95 BERKELEY ST
BOSTON, MA 02116

CIM

CIM GROUP

540 Madison Ave,
New York, NY 10022

TRUE
NORTH

 

SOUTH END
LANDMARKS DISTRICT
SUBMISSION

ISSUE CHART

NO	ISSUE	DATE
Job Number		
Checked		Checker
Approved		Approver
		TITLE

**BUILDING
PHOTOGRAPHS**

SHEET NUMBER

A00- 04



PERKINS + WILL

25 Franklin Street, Suite 1100
Boston, MA 02110
t 617.478.0300
f 617.478.0321
www.perkinswill.com

CONSULTANTS

MEPPP
RDK Engineers

161 Worcester Road - Suite 501
Framingham, MA 01701
t 508.620.8900 x 11014

PROJECT


95 BERKELEY ST
BOSTON, MA 02116

CIM

CIM GROUP

540 Madison Ave,
New York, NY 10022

TRUE
NORTH

 

SOUTH END
LANDMARKS DISTRICT
SUBMISSION


ISSUE CHART

NO	ISSUE	DATE
Job Number		
Checked		Checker
Approved		Approver
		TITLE

NEIGHBOURHOOD PHOTOGRAPHS


SHEET NUMBER

A00- 05

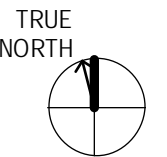


NO	ISSUE	DATE


Job Number _____
Checked _____ Checker _____
Approved _____ Approver _____
TITLE _____

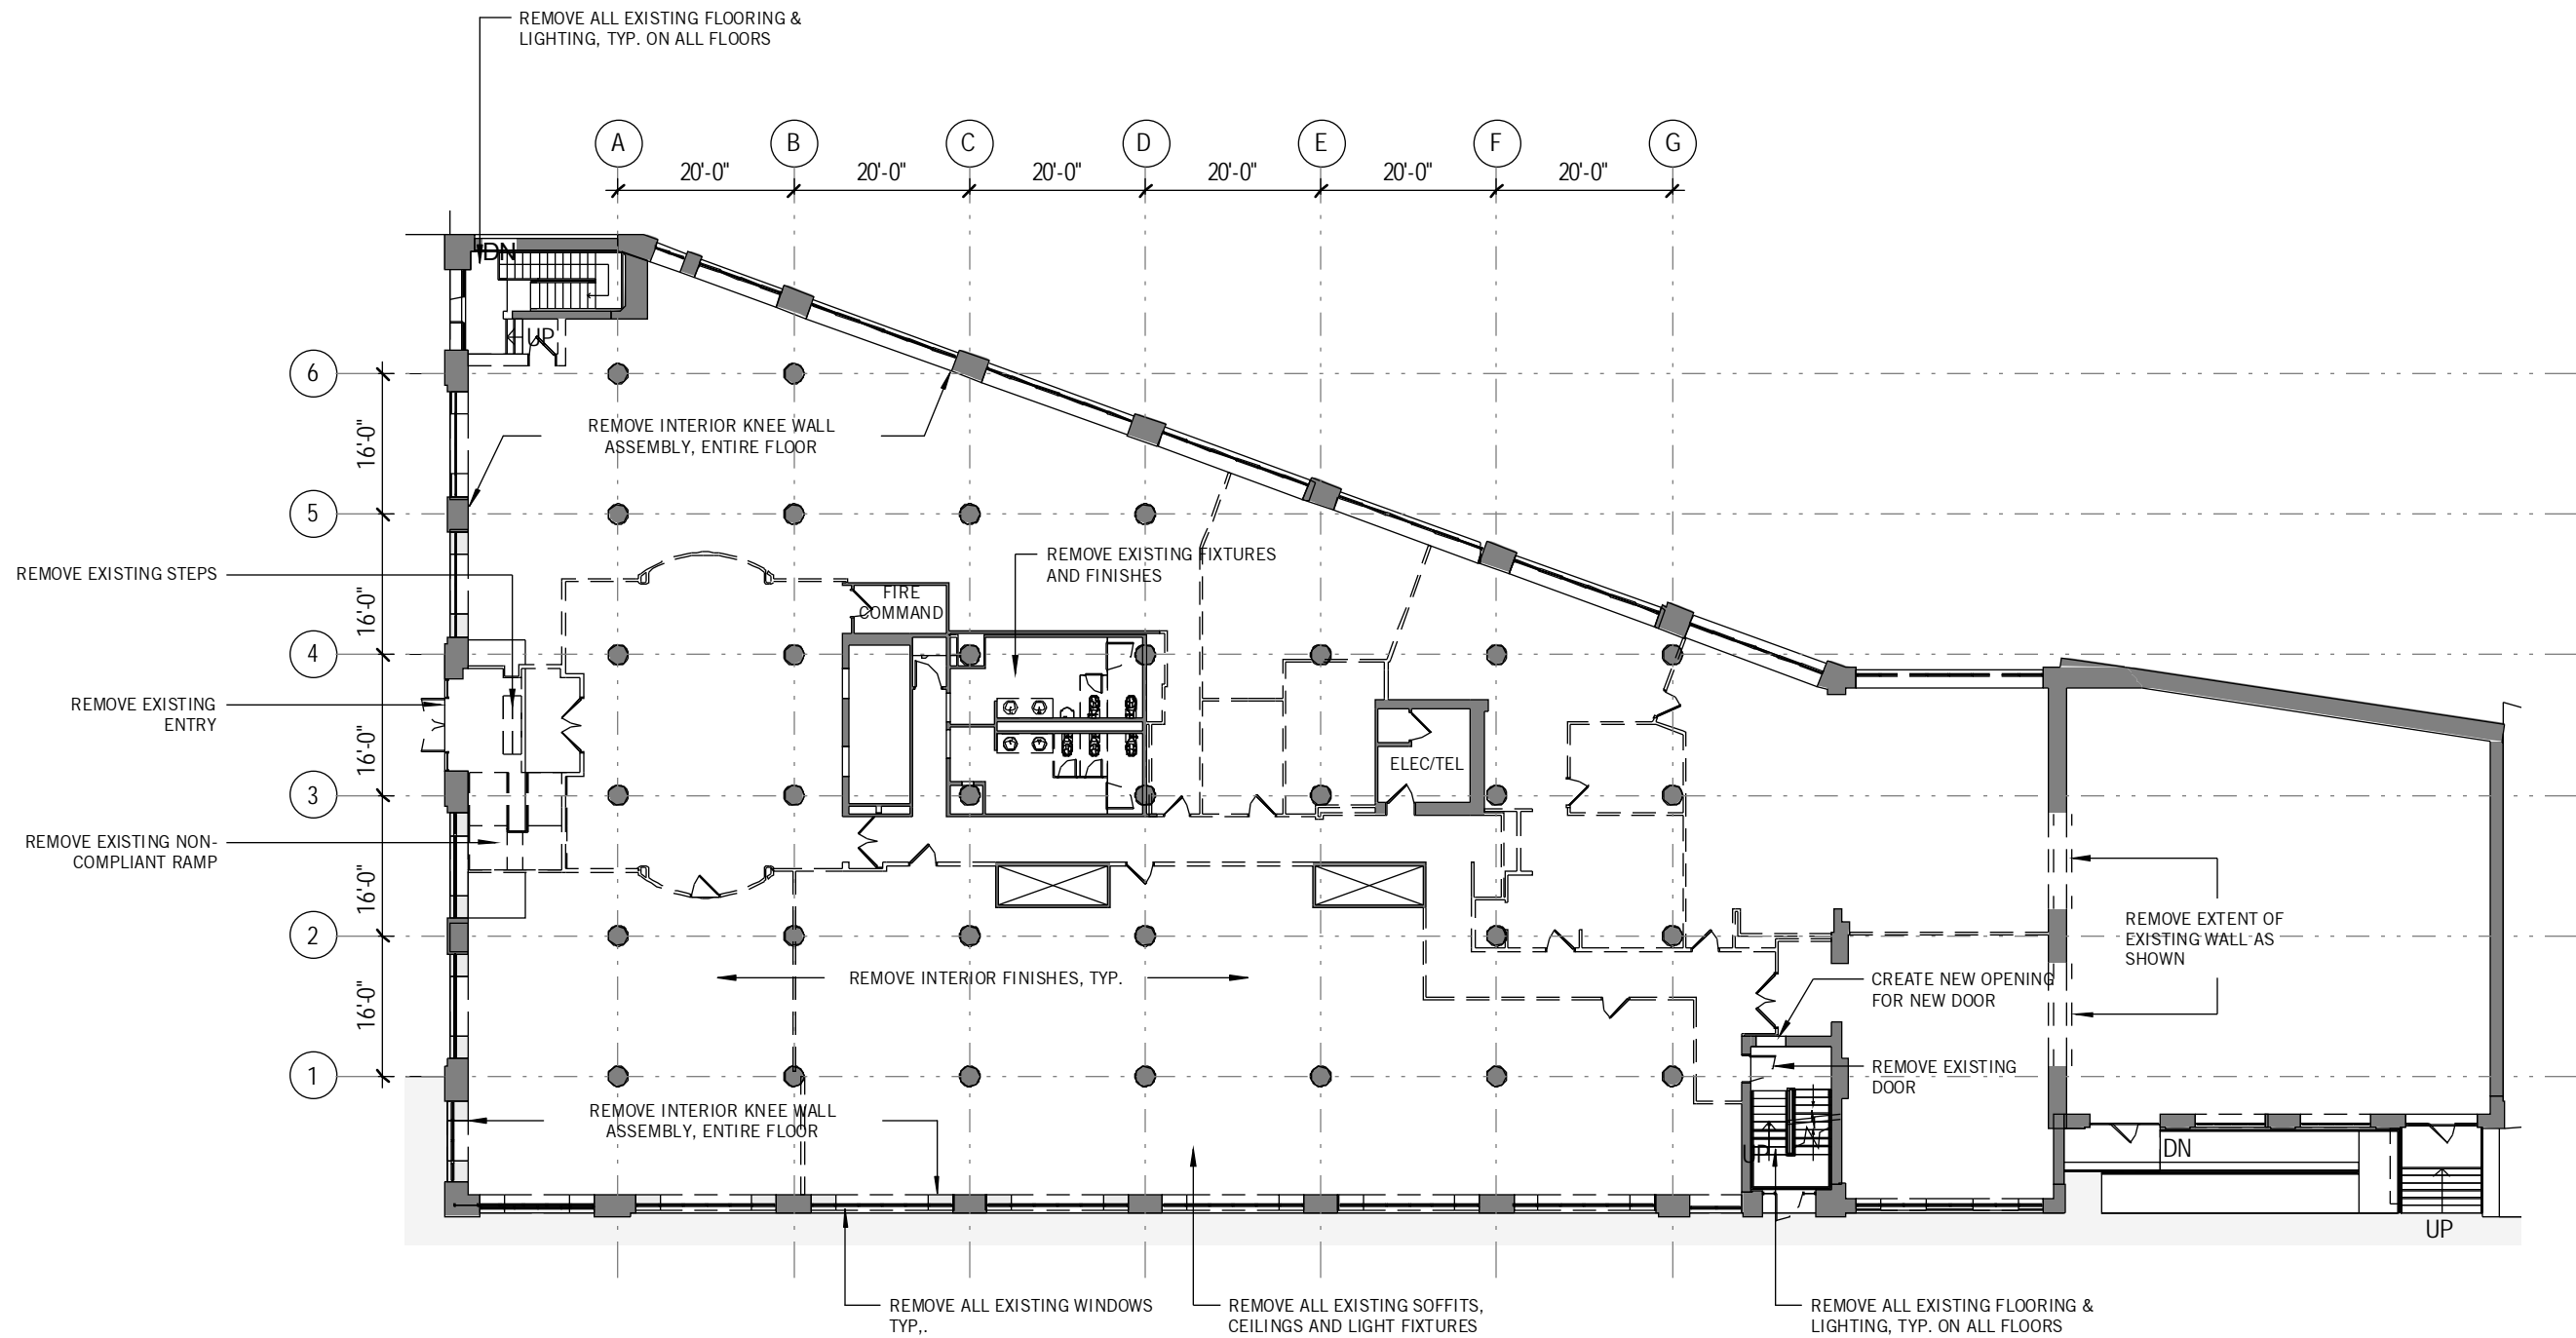


02/08/2018 12:46:53 PM C:\temp\95 Berkeley_v2017_Arch_ratharm.rvt

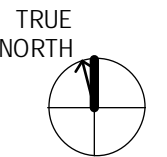


NO	ISSUE	DATE
Job Number		
Checked	Checker	
Approved	Approver	
	TITLE	

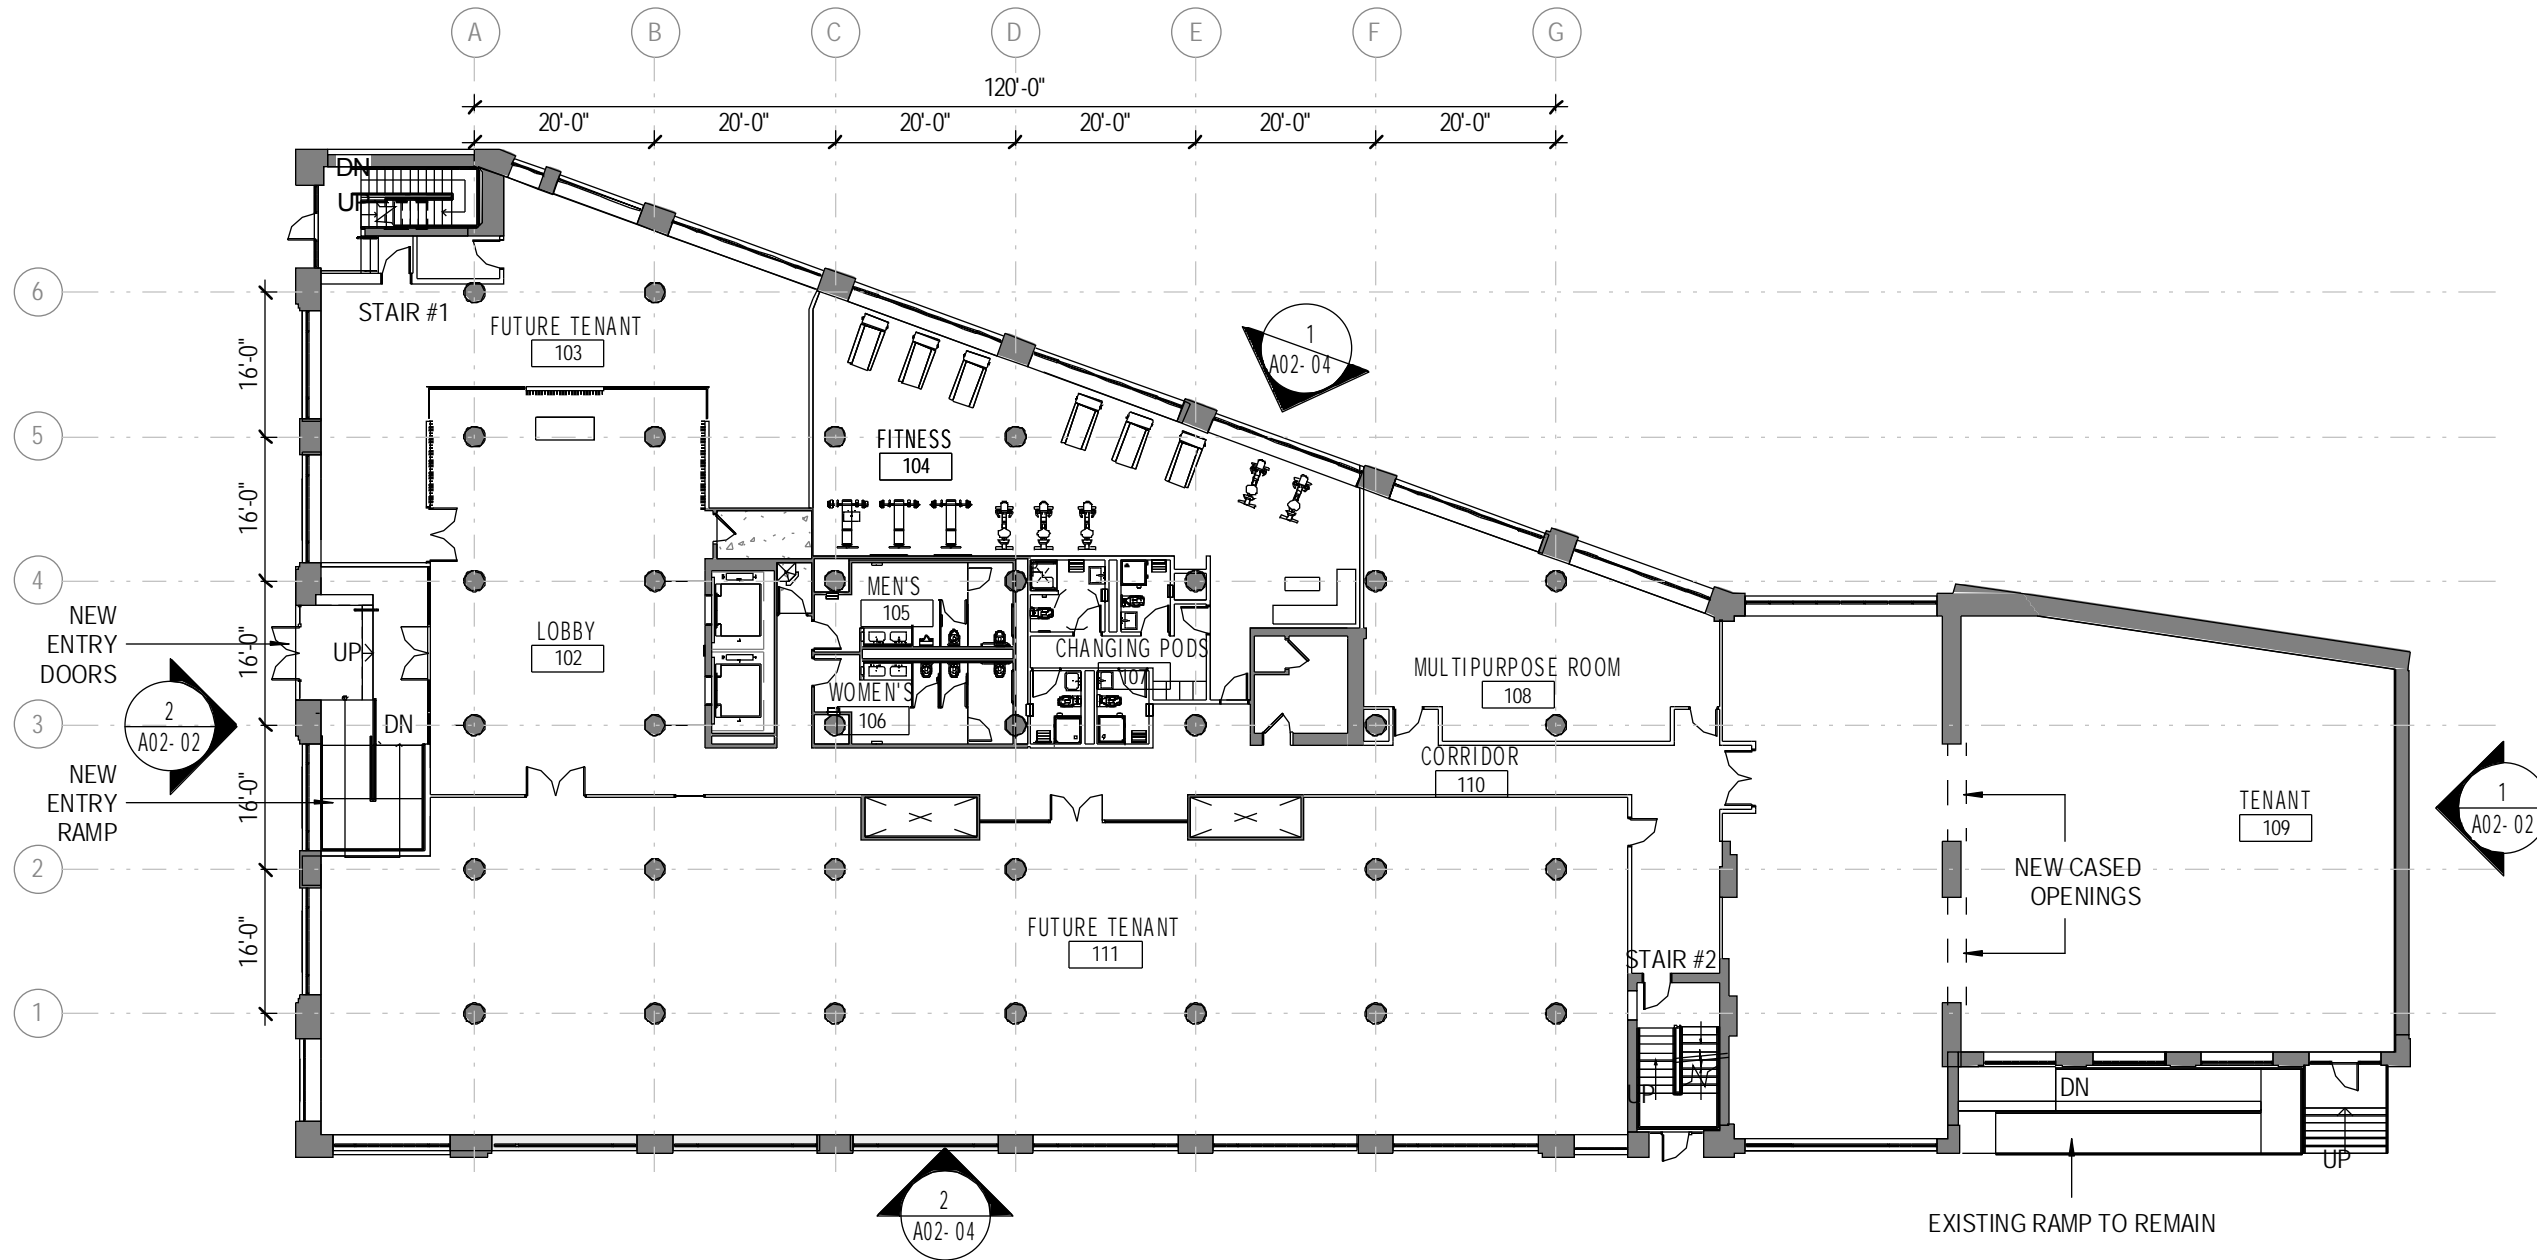

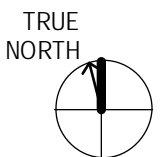


NO	ISSUE	DATE
Job Number		
Checked	Checker	
Approved	Approver	
	TITLE	

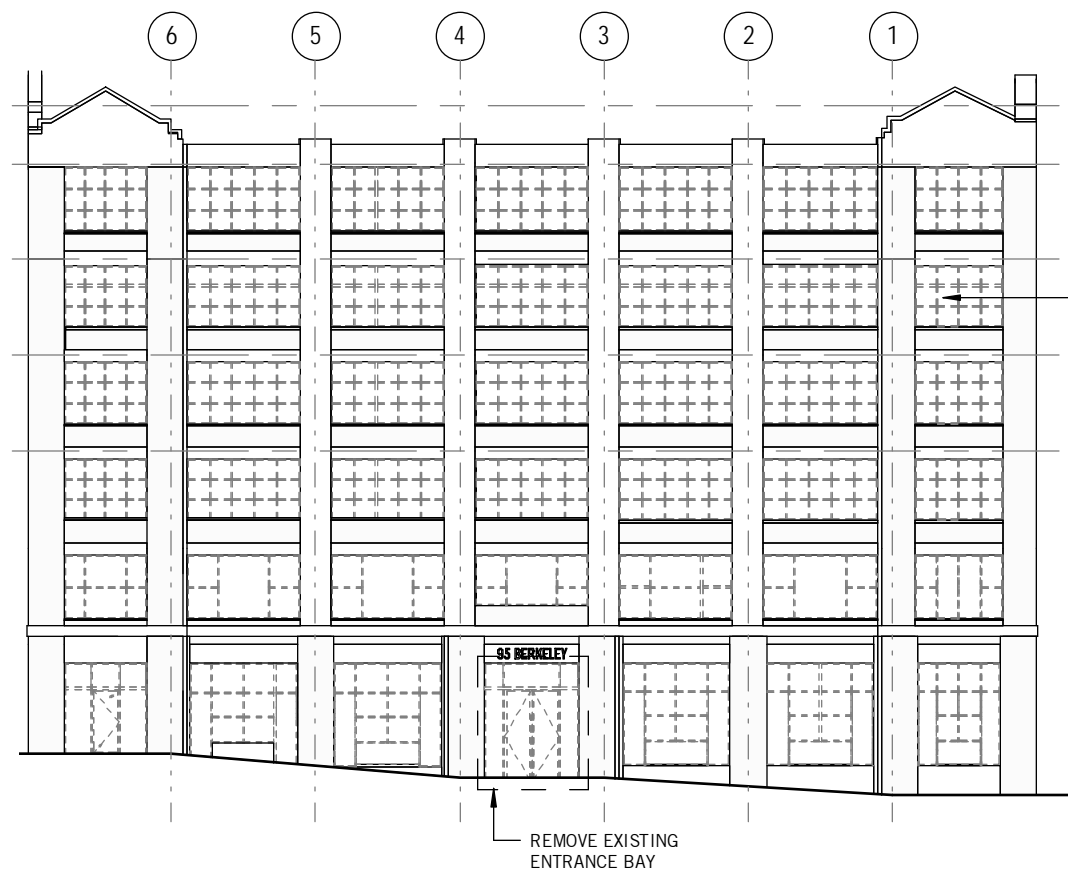

2 WEST ELEVATION - EXISTING
3/64" = 1'-0"

REMOVE EXISTING
WINDOWS. TYP.

REMOVE EXISTING
ENTRANCE BAY

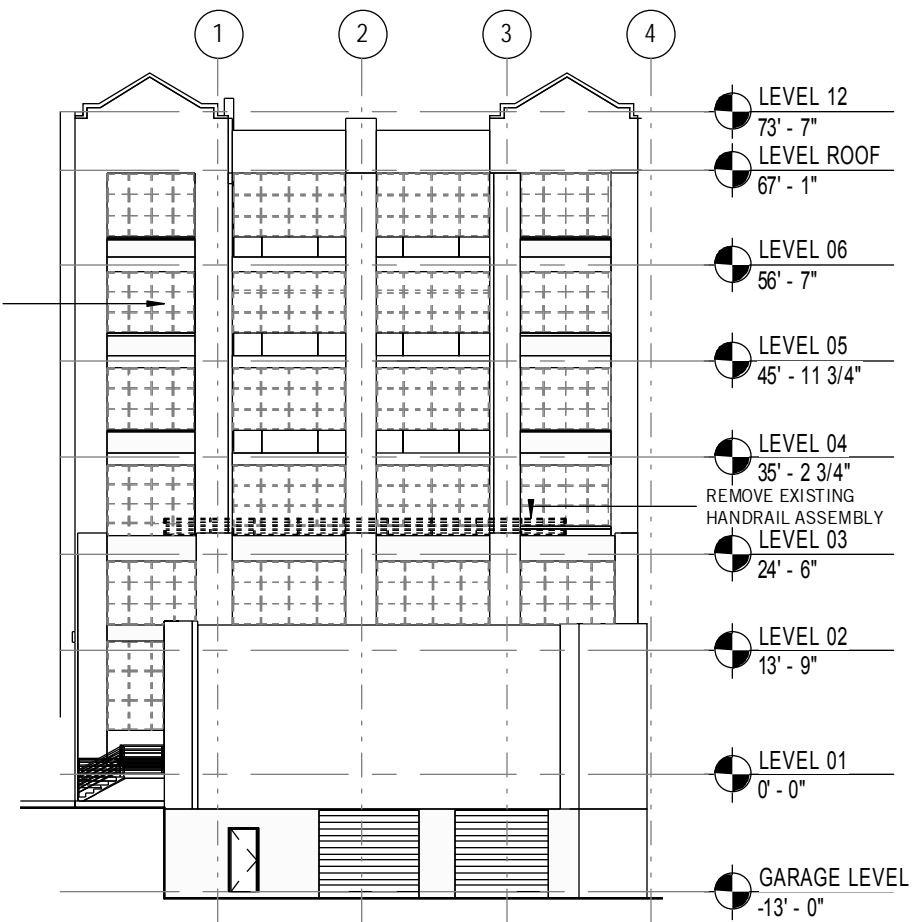

1 EAST ELEVATION - EXISTING
3/64" = 1'-0"

PERKINS + WILL

25 Franklin Street, Suite 1100
Boston, MA 02110
t 617.478.0300
f 617.478.0321
www.perkinswill.com

CONSULTANTS


PROJECT

95 BERKELEY ST
BOSTON, MA 02116

CIM

CIM GROUP
540 Madison Ave,
New York, NY 10022

TRUE NORTH

 

SOUTH END
LANDMARKS DISTRICT
SUBMISSION

ISSUE CHART

NO	ISSUE	DATE
Job Number _____		
Checked	Checker _____	
Approved	Approver _____	
TITLE _____		


EXTERIOR ELEVATIONS

SHEET NUMBER

A02- 02




2 WEST ELEVATION
3/64" = 1'-0"

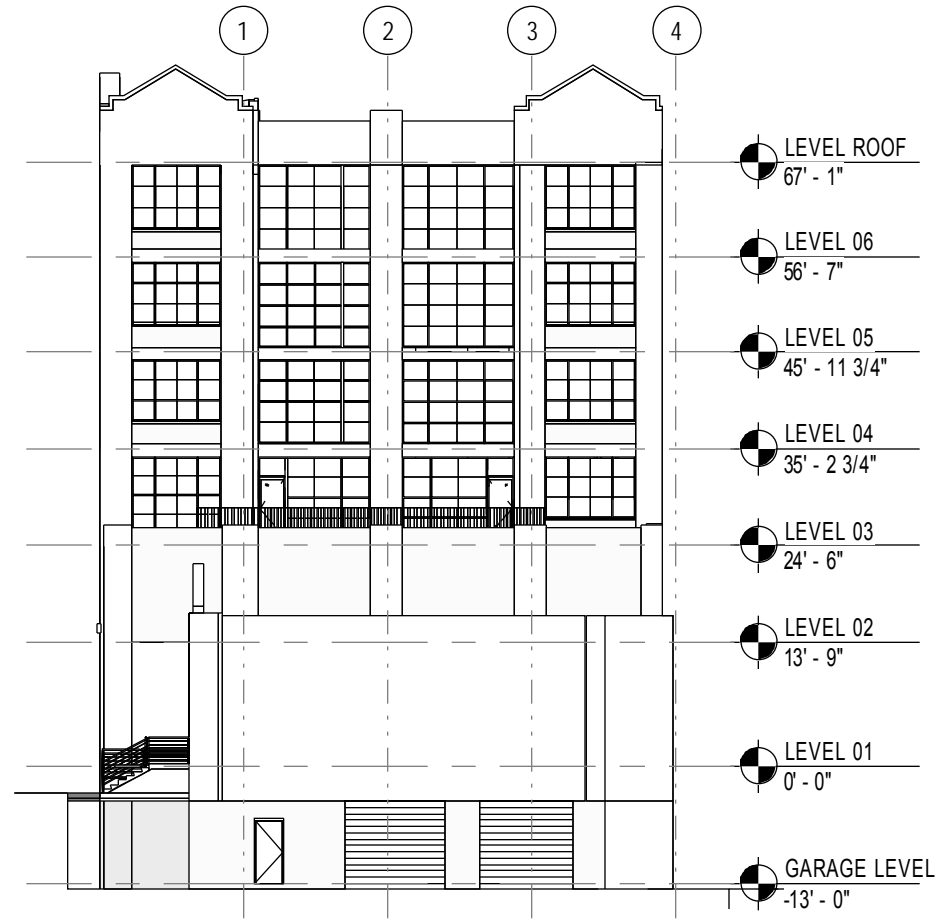


- LEVEL ROOF
67' - 1"
- LEVEL 06
56' - 7"
- LEVEL 05
45' - 11 3/4"
- LEVEL 04
35' - 2 3/4"
- LEVEL 03
24' - 6"
- LEVEL 02
13' - 9"
- LEVEL 01
0' - 0"
- GARAGE LEVEL
-13' - 0"

1 EAST ELEVATION
3/64" = 1'-0"

1 / A06-01

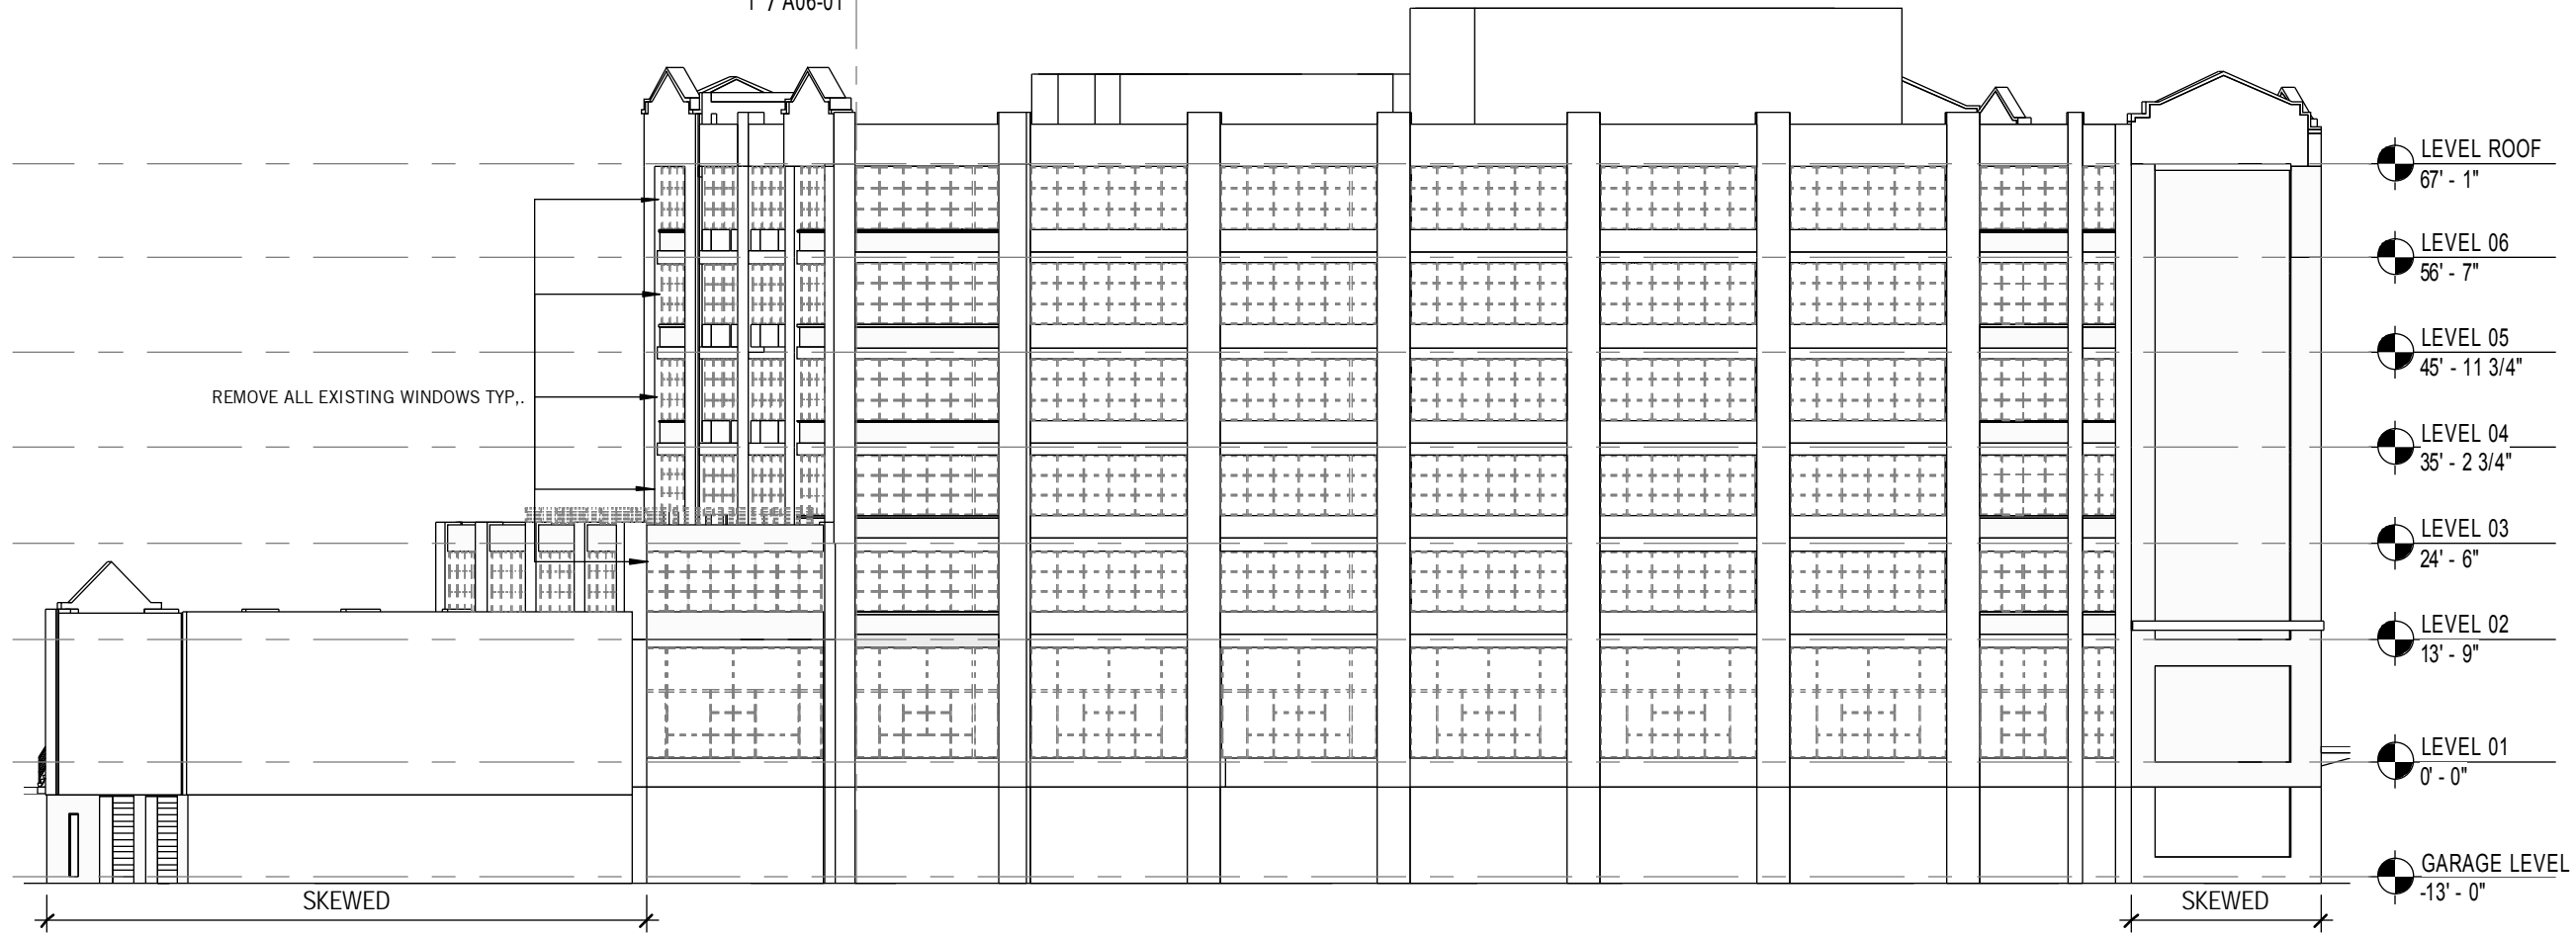

1 NORTH ELEVATION
3/64" = 1'-0"

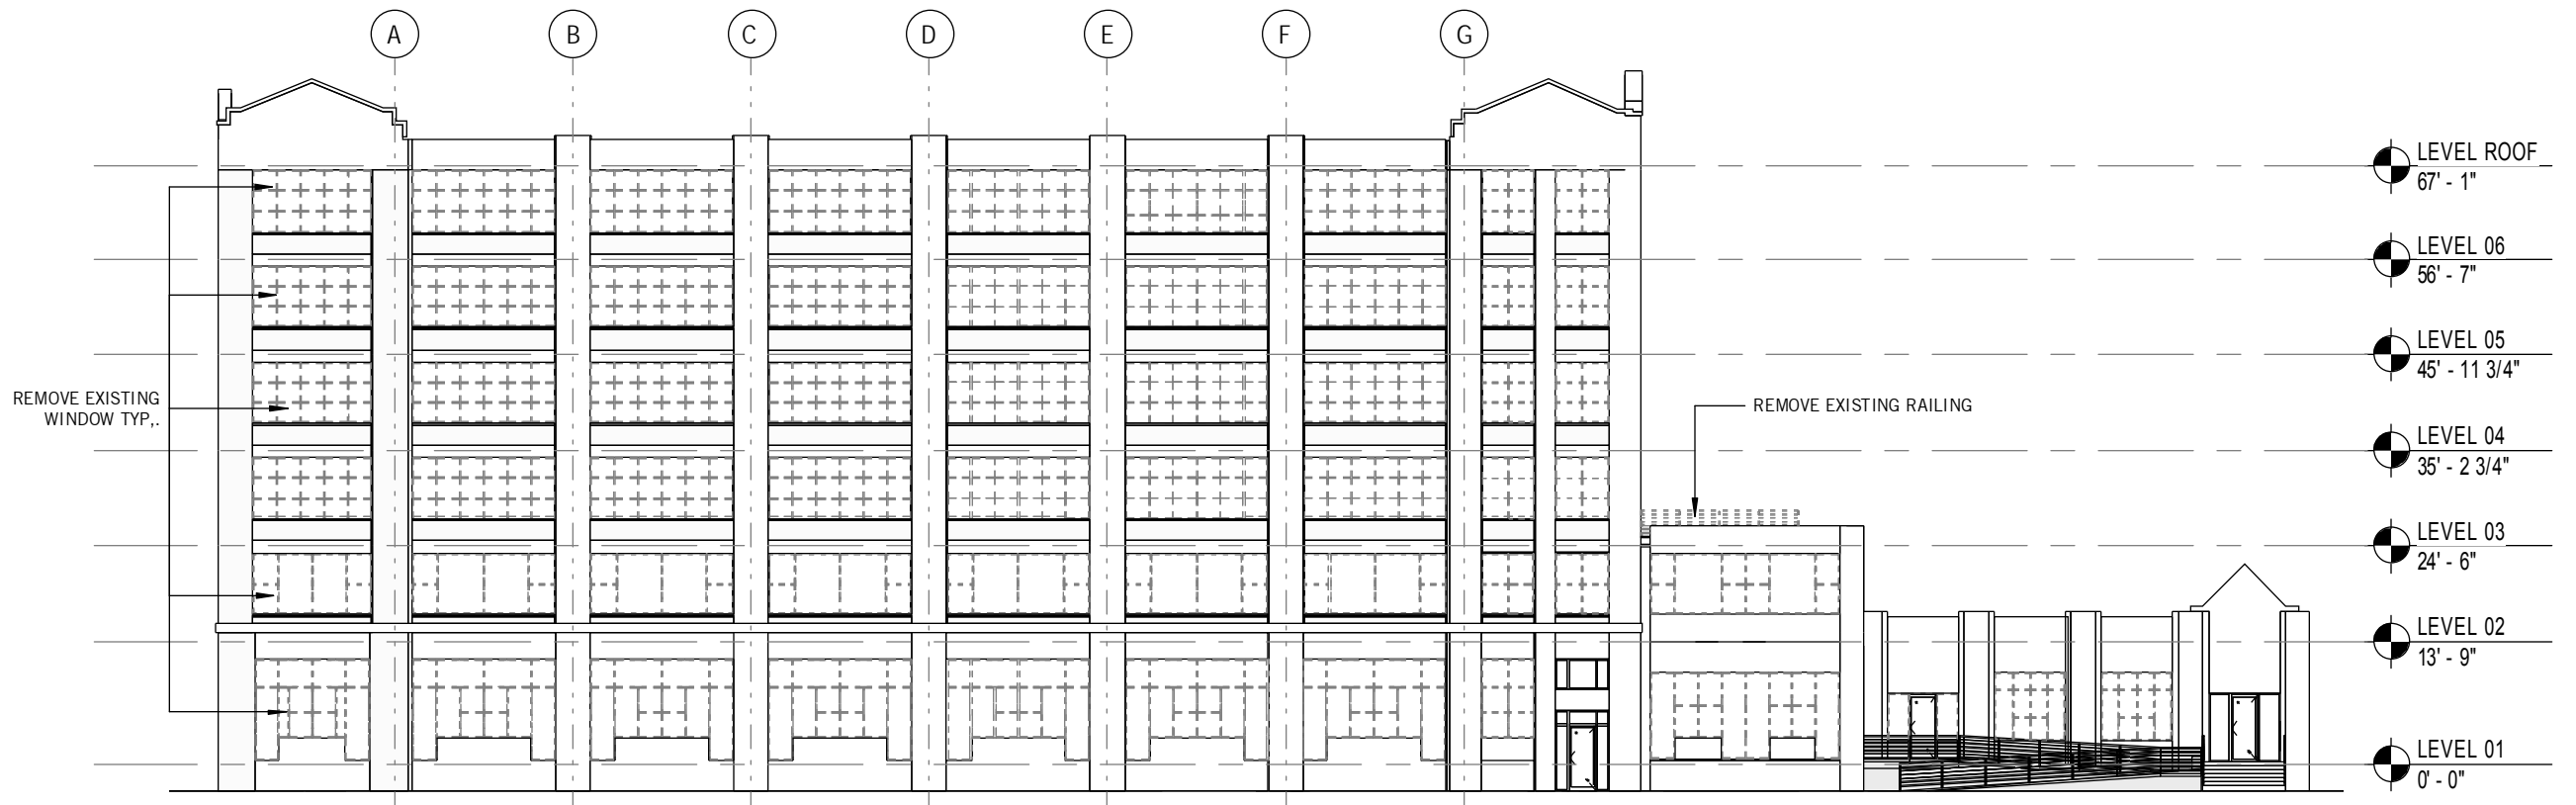

2 SOUTH ELEVATION
3/64" = 1'-0"

PERKINS + WILL

25 Franklin Street, Suite 1100
Boston, MA 02110
t 617.478.0300
f 617.478.0321
www.perkinswill.com


CONSULTANTS

PROJECT

95 BERKELEY ST
BOSTON, MA 02116

CIM

CIM GROUP
540 Madison Ave,
New York, NY 10022

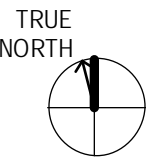

SOUTH END
LANDMARKS DISTRICT
SUBMISSION


ISSUE CHART

NO	ISSUE	DATE
Job Number		
Checked	Checker	
Approved	Approver	
TITLE		


EXISTING EXTERIOR
ELEVATIONS

SHEET NUMBER

A02- 03

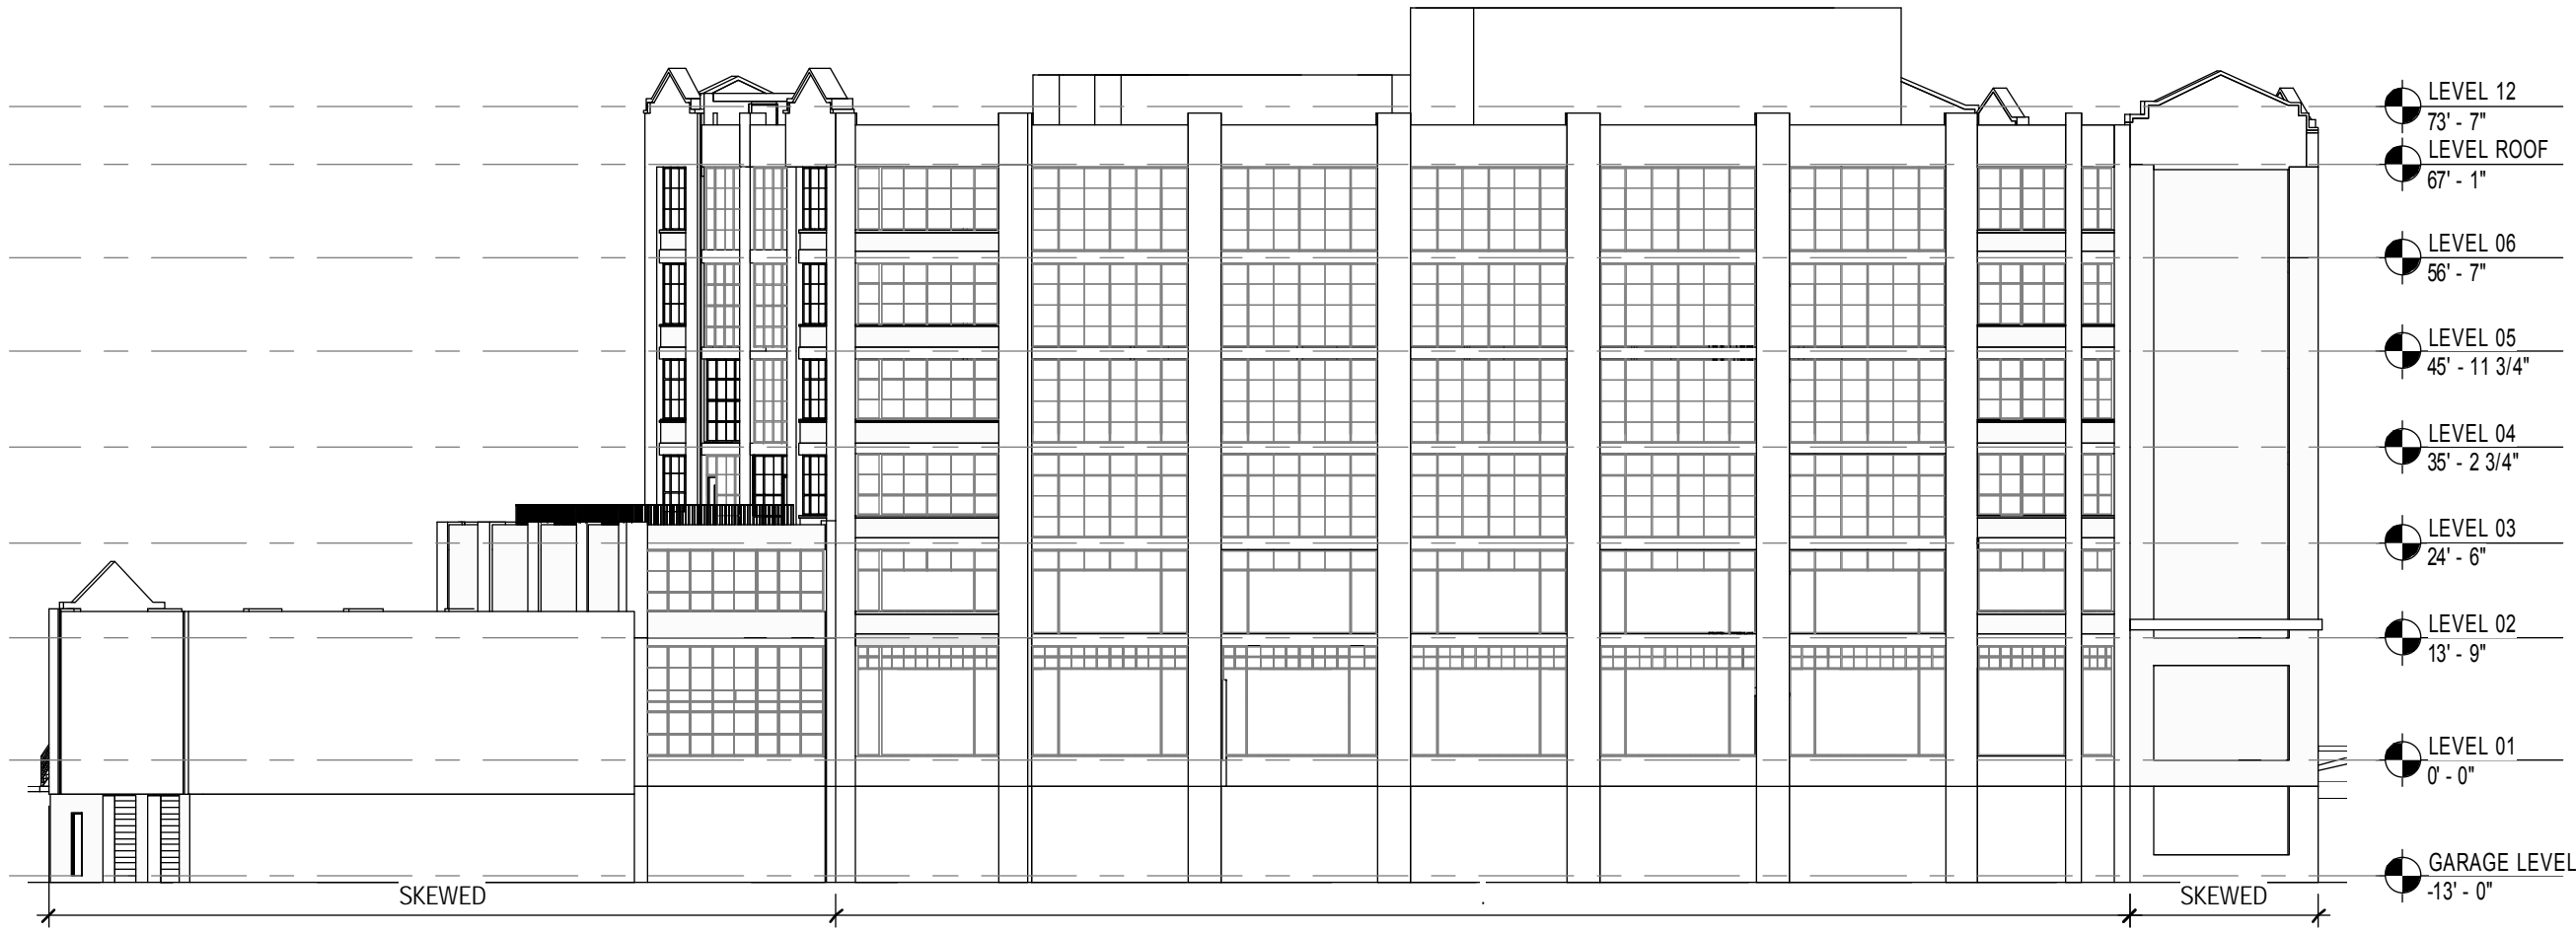

1 NORTH ELEVATION
3/64" = 1'-0"

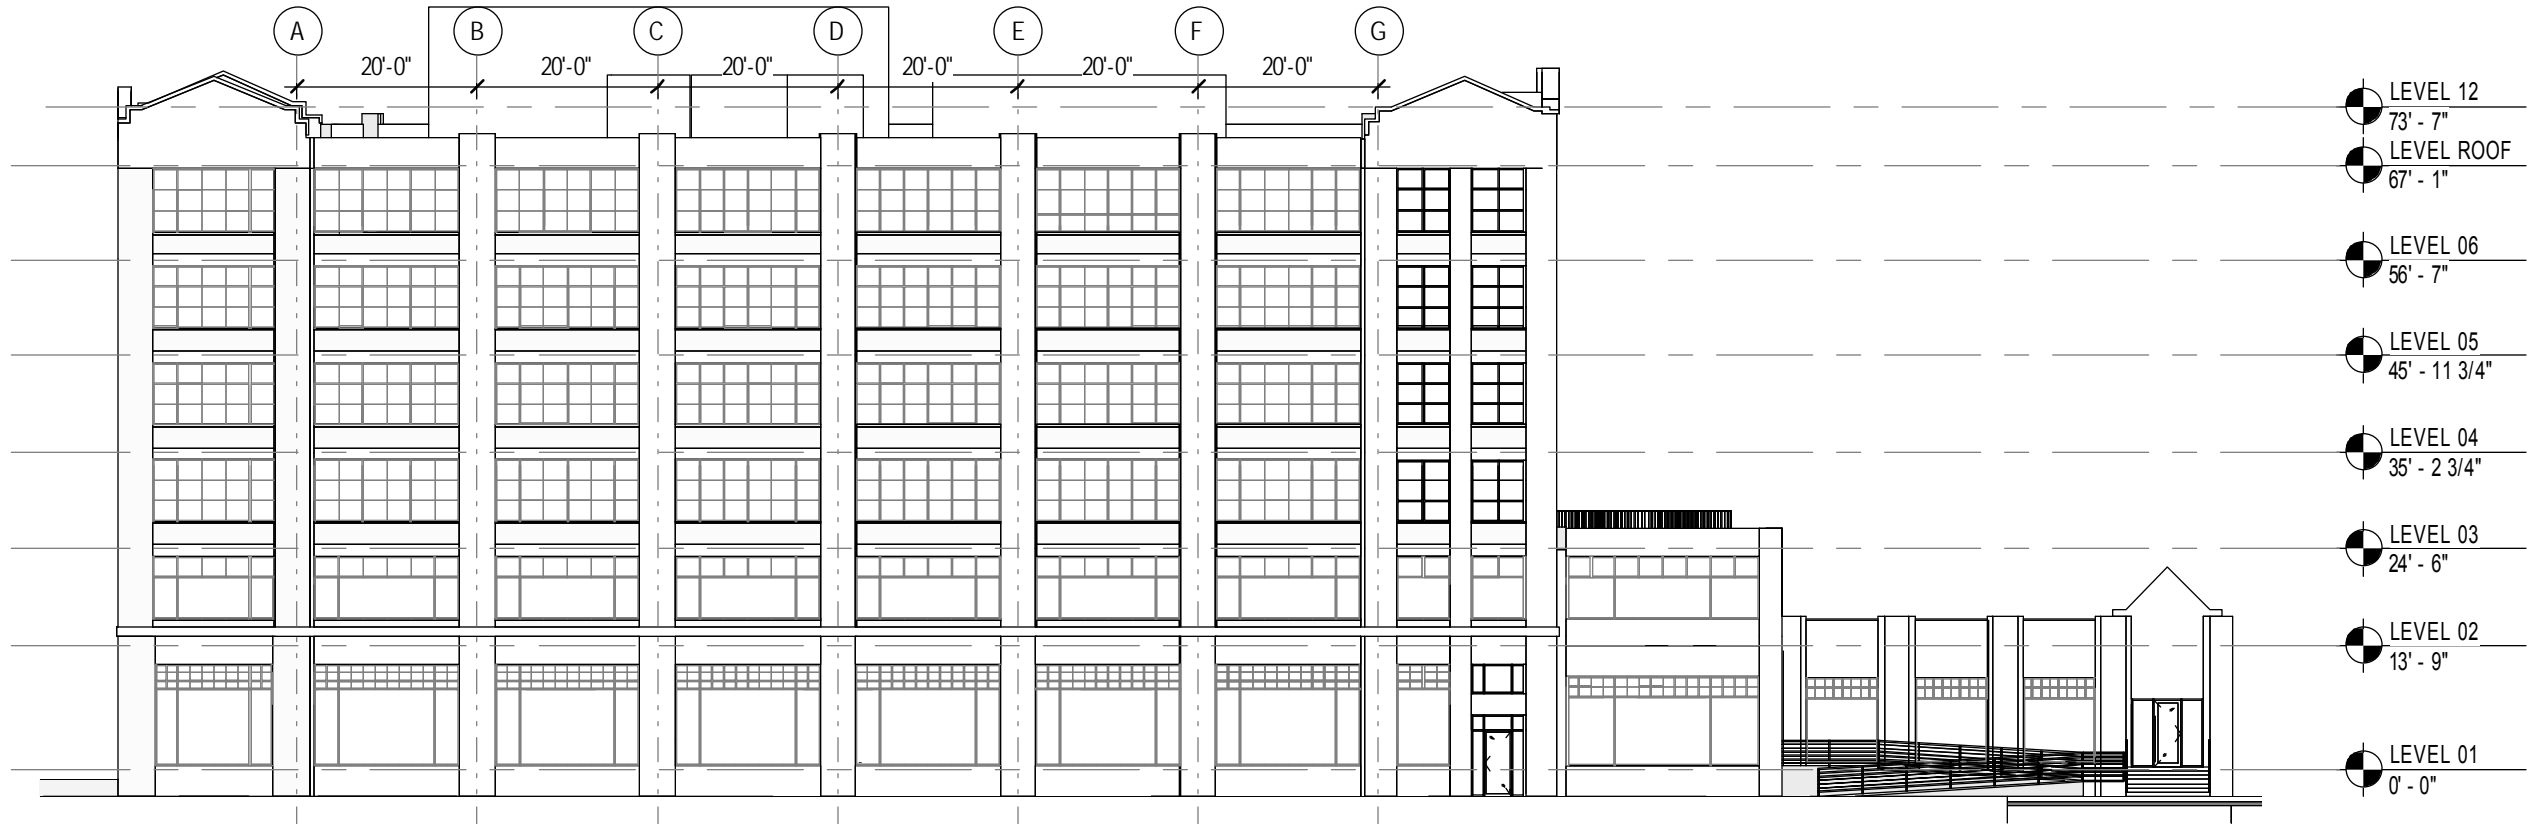

2 SOUTH ELEVATION
3/64" = 1'-0"

PERKINS + WILL

25 Franklin Street, Suite 1100
Boston, MA 02110
t 617.478.0300
f 617.478.0321
www.perkinswill.com


CONSULTANTS

PROJECT

95 BERKELEY ST
BOSTON, MA 02116



CIM GROUP
540 Madison Ave,
New York, NY 10022

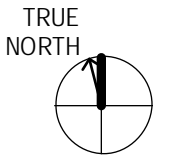

SOUTH END
LANDMARKS DISTRICT
SUBMISSION

ISSUE CHART

NO	ISSUE	DATE
Job Number		
Checked	Checker	
Approved	Approver	
TITLE		

**EXTERIOR
ELEVATIONS**

SHEET NUMBER

A02- 04

02/28/2018 11:10:56 PM C:\temp\95 Berkeley_v2017_Arch_ratharm.rvt




NO	ISSUE	DATE
Job Number		
Checked		Checker
Approved		Approver
TITLE		


WINDOW DETAILS

SHEET NUMBER


A50-01

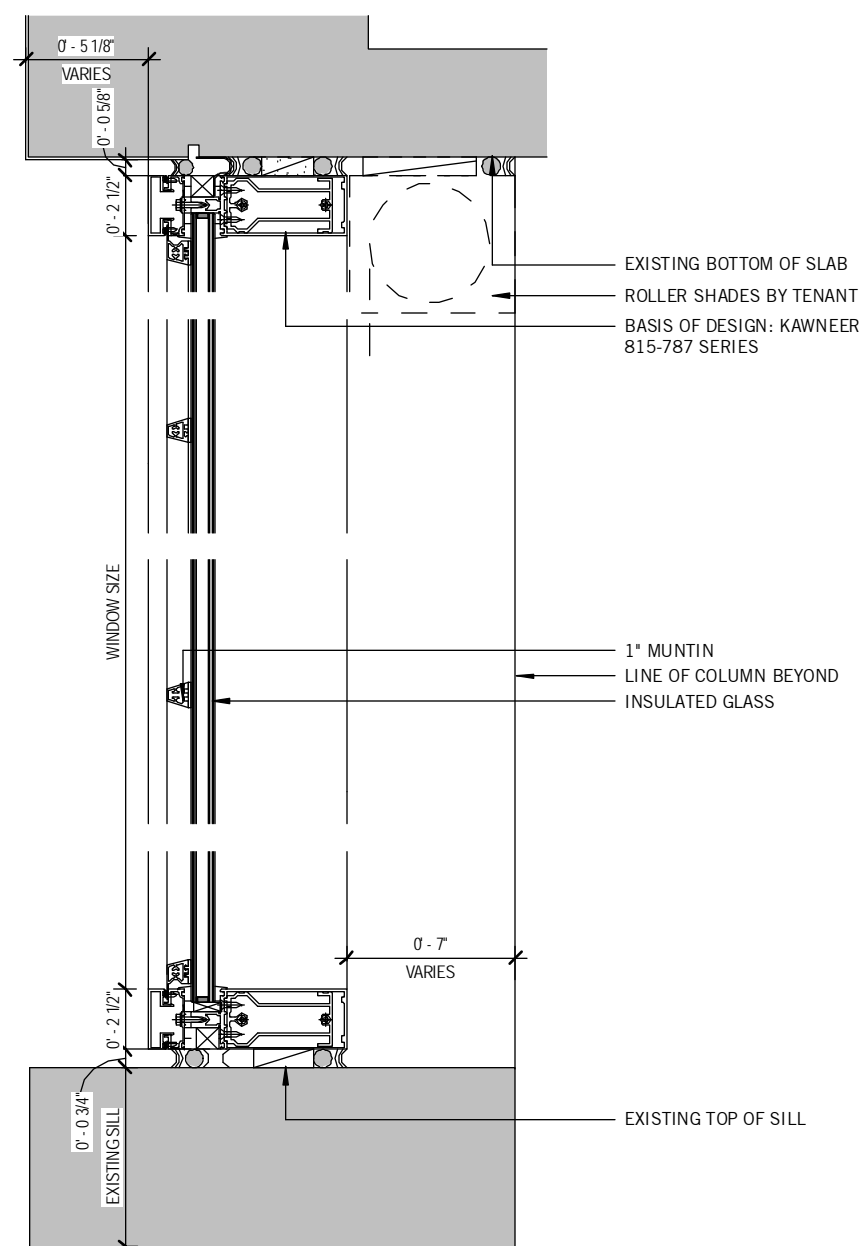

4 TYPICAL SECTION DETAIL AT L3-L6 WINDOWS
1 1/2" = 1'-0"

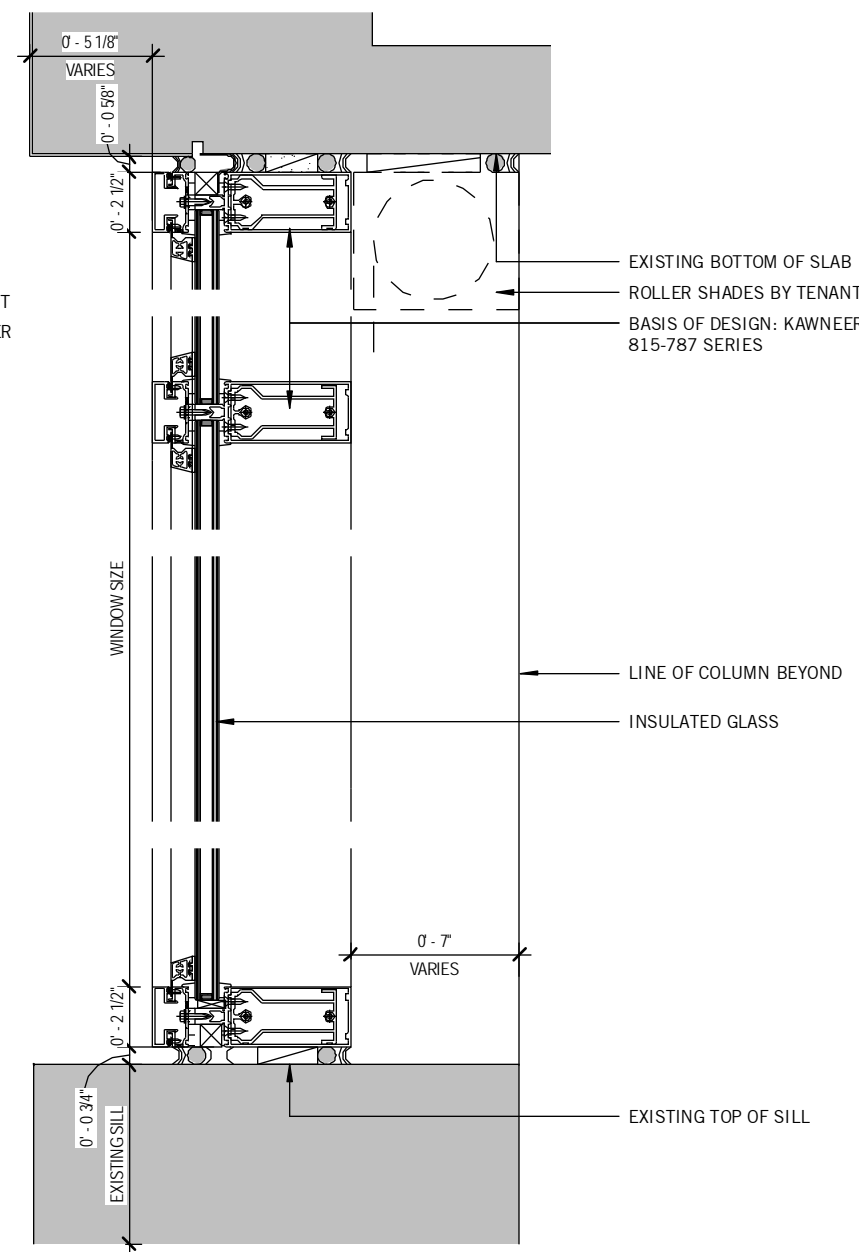

2 TYPICAL SECTION DETAIL AT L1, L2 WINDOWS
1 1/2" = 1'-0"

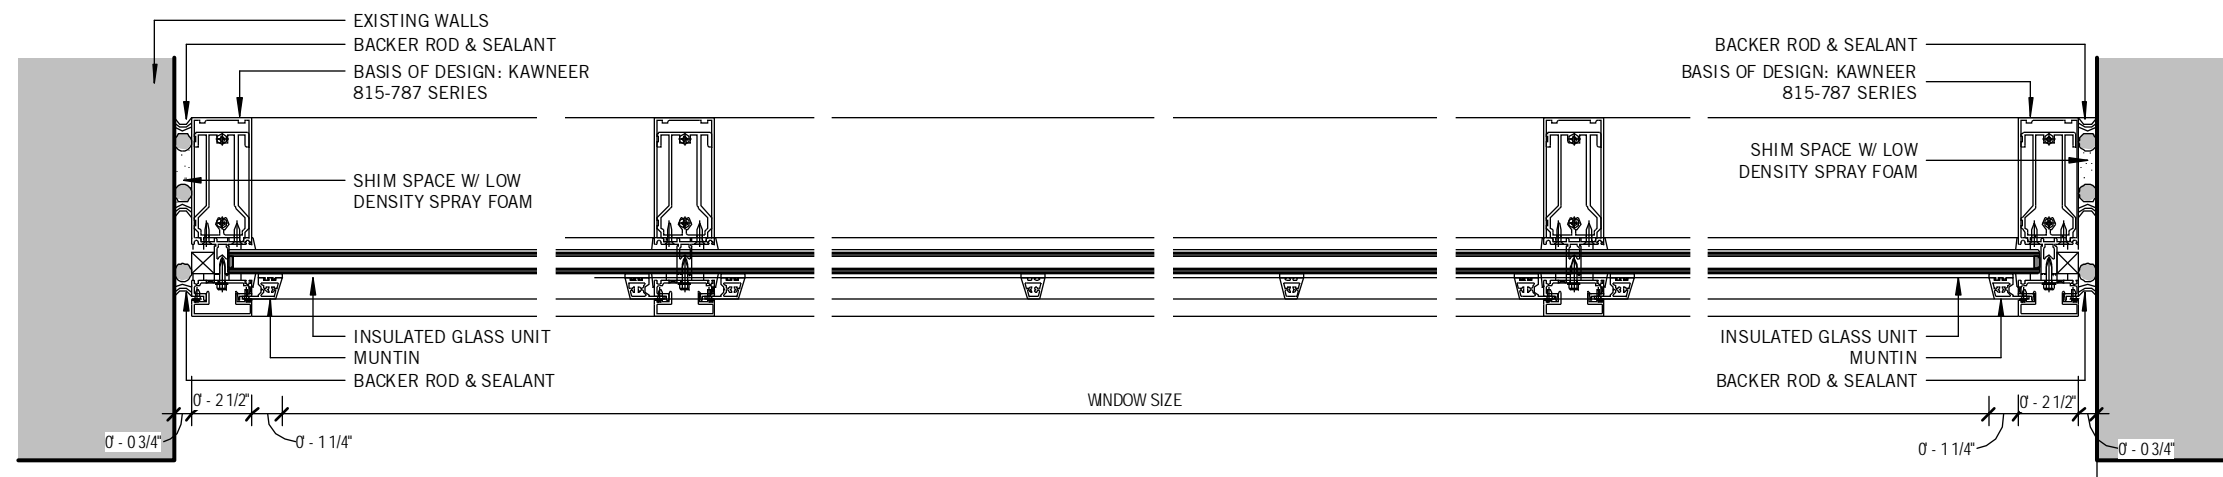

3 TYPICAL PLAN DETAIL AT WINDOW
1 1/2" = 1'-0"