


Fifth Floor & Roof Plans and North (Rear) Elevation.

Scale: 1/4" = 1'-0"
Date: 07.15.2018

MACNAB RESIDENCE
411 Shawmut Avenue #8
Boston, Massachusetts 02116

HU
CKdesign
781.910.1511
adam@huck.design

A1

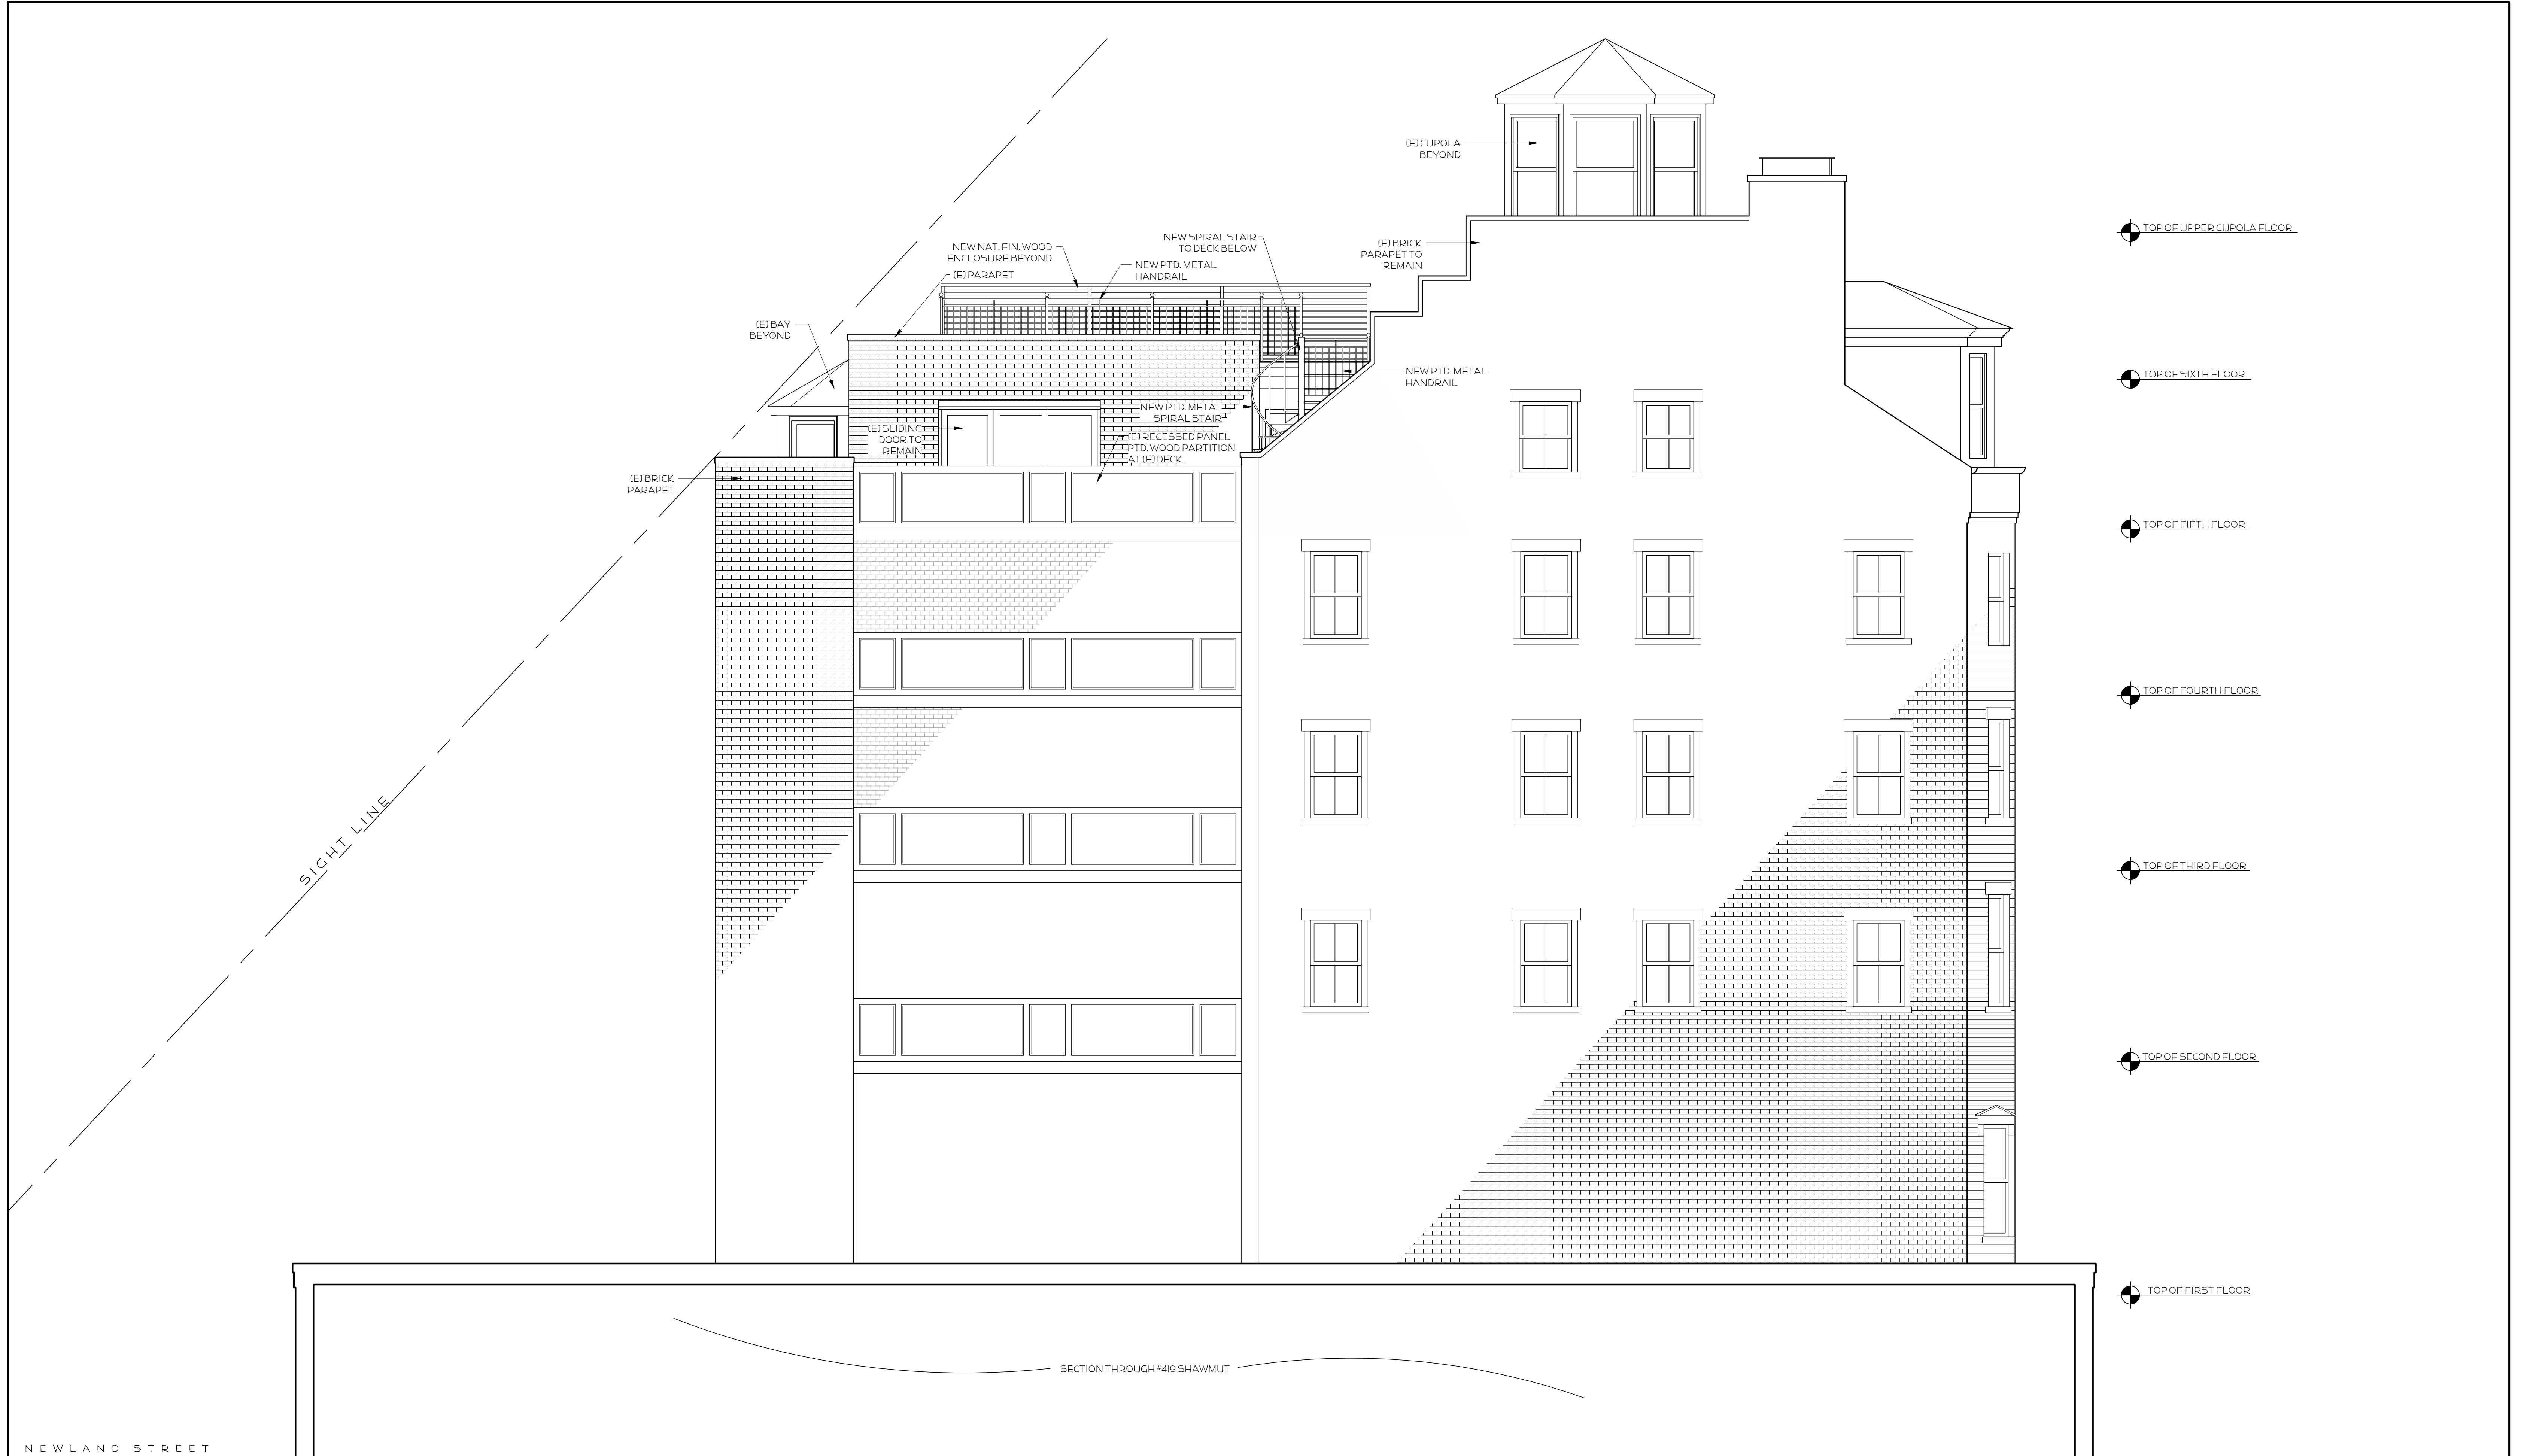

NEWLAND STREET

WEST (SIDE) ELEVATION
SCALE: 1/2" = 1'-0"

West (Side) Elevation.

Scale: 1/2" = 1'-0"	Rev.
Date: 07.15.2018	
MACNAB RESIDENCE	
411 Shawmut Avenue #8 Boston, Massachusetts 02116	
HU CK design	781.910.1511 adam@huck.design
A2	