

01/02/2021 12:06:59 PM



LOOKING NORTH-EAST TOWARDS 405 BEACON



LOOKING NORTH-EAST TOWARDS 405 BEACON



LOOKING SOUTH-WEST TOWARDS 409 BEACON



the  
**HOLLAND  
COMPANIES**

*Design & Construction*

519 ALBANY STREET  
SUITE 200  
BOSTON, MA 02118

TEL 617.556.2900  
FAX 617.556.2901

THEHOLLANDCOMPANIES.COM

Notes:

DATE:  
6/8/21

Project Status

SCALE:

PROJECT NAME:  
407 BEACON

PROJECT ADDRESS:  
407 BEACON STREET

DRAWING:  
HEADHOUSE

**SK.1**



6/10/2021 12:06:59 PM



the HOLLAND COMPANIES  
Design & Construction

519 ALBANY STREET  
SUITE 200  
BOSTON, MA 02118  
TEL 617.556.2900  
FAX 617.556.2901

THEHOLLANDCOMPANIES.COM


Notes:

DATE: 6/8/21  
Project Status


PROJECT NAME:  
407 BEACON  
PROJECT ADDRESS:  
407 BEACON STREET  
DRAWING:  
HEADHOUSE

SCALE: 1/4" = 1'-0"


SK.2

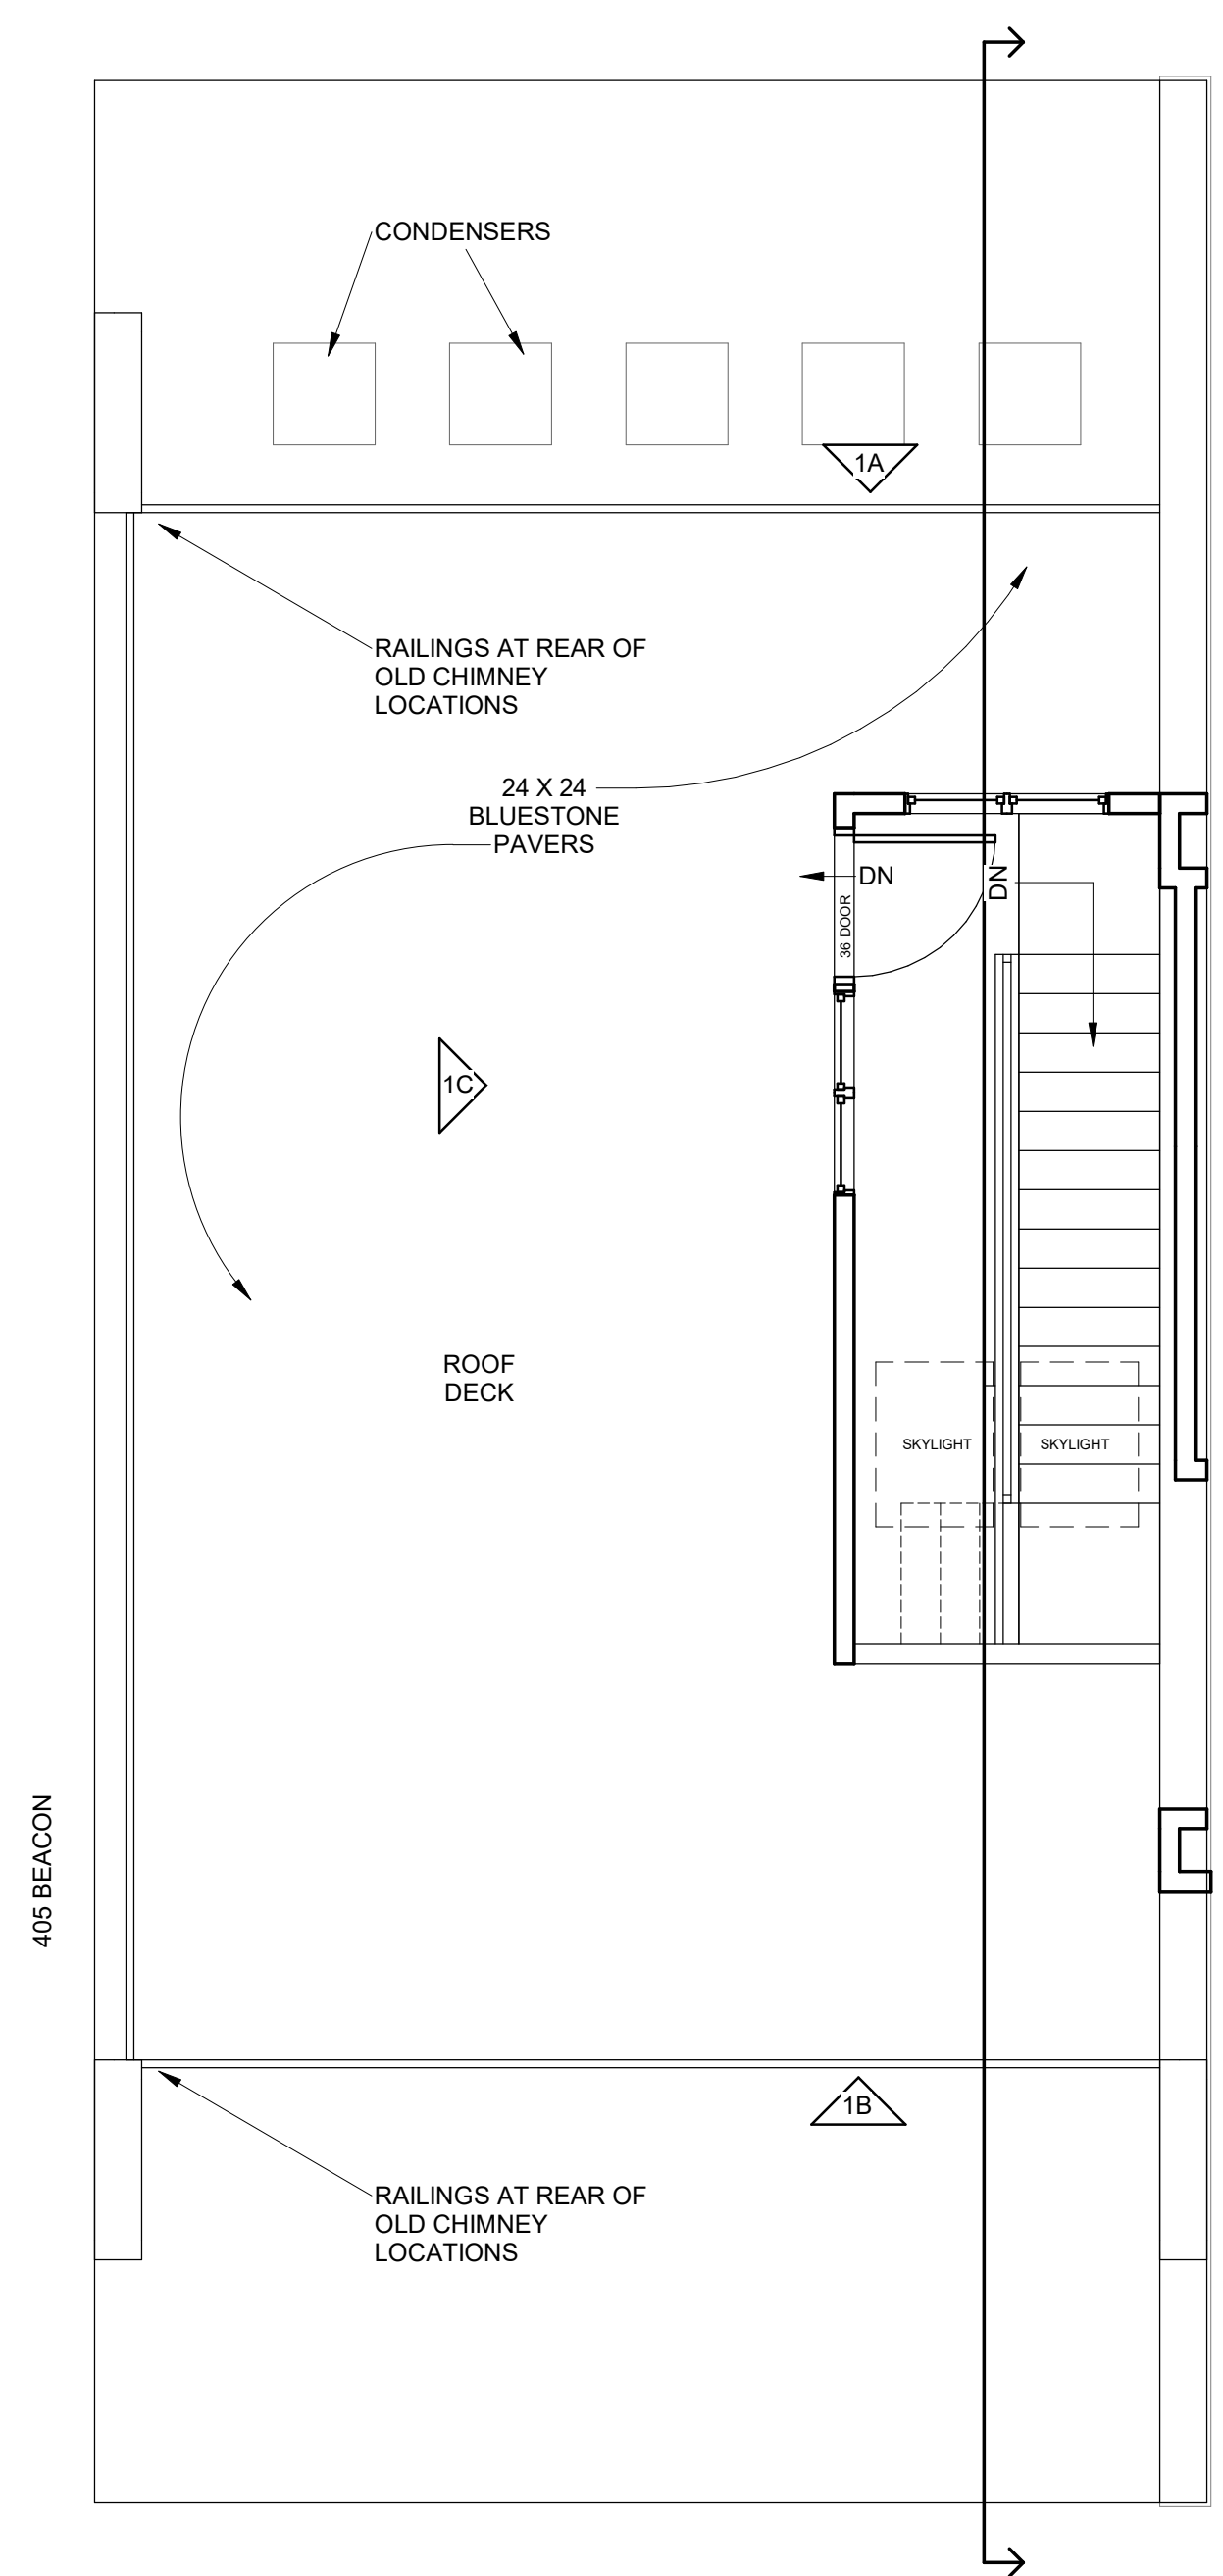


ROOF - PROPOSED HEADHOUSE  
SCALE: 1/4" = 1'-0"

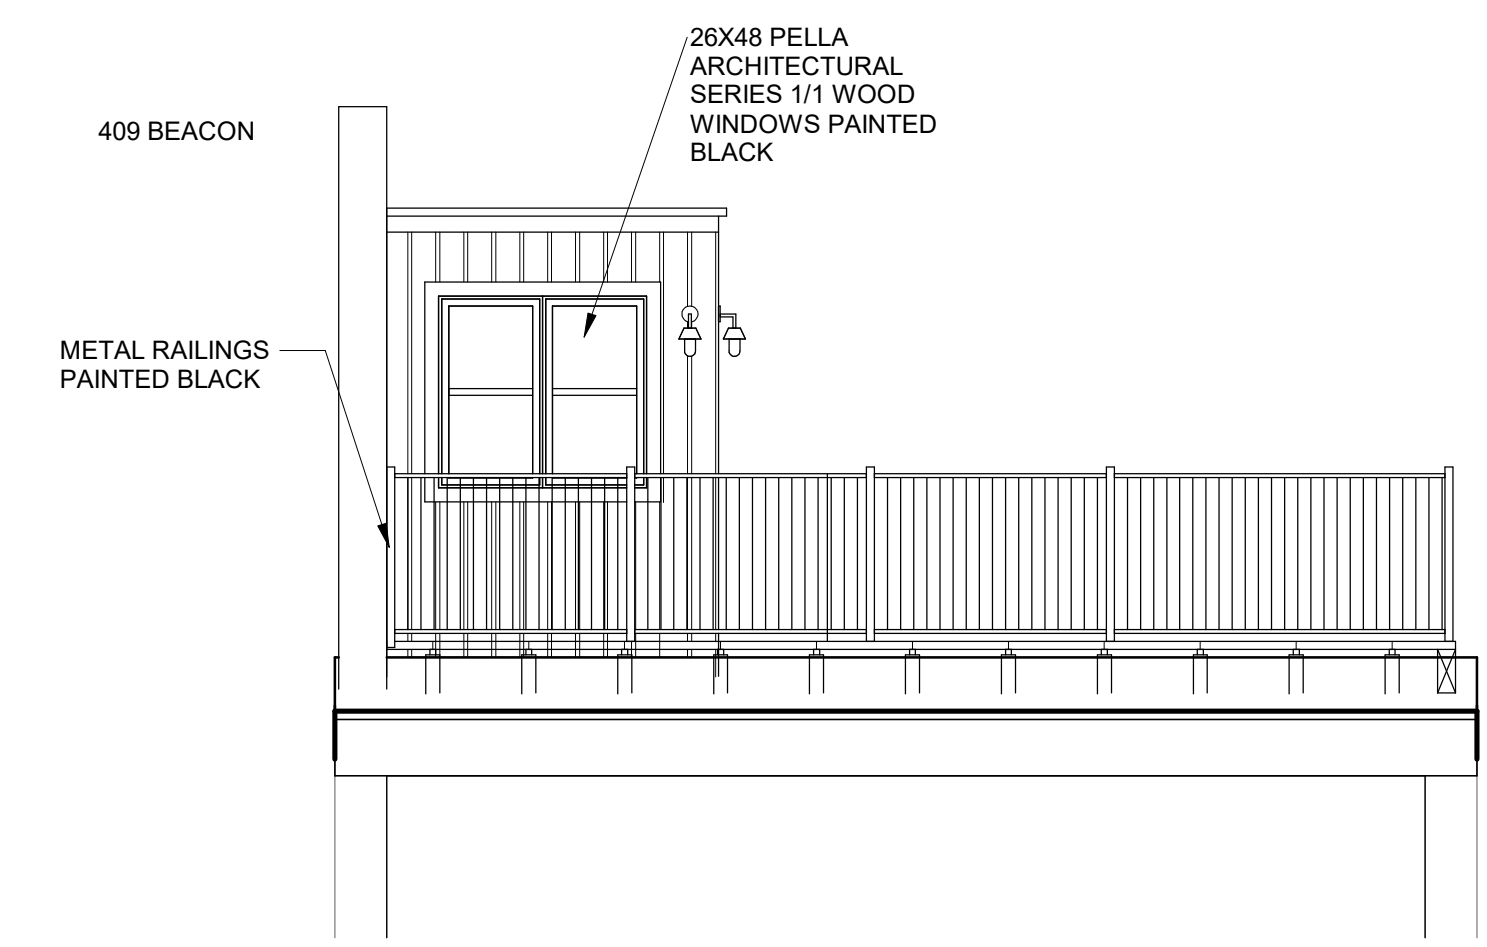


HEADHOUSE ELEVATION 1A  
SCALE: 1/4" = 1'-0"

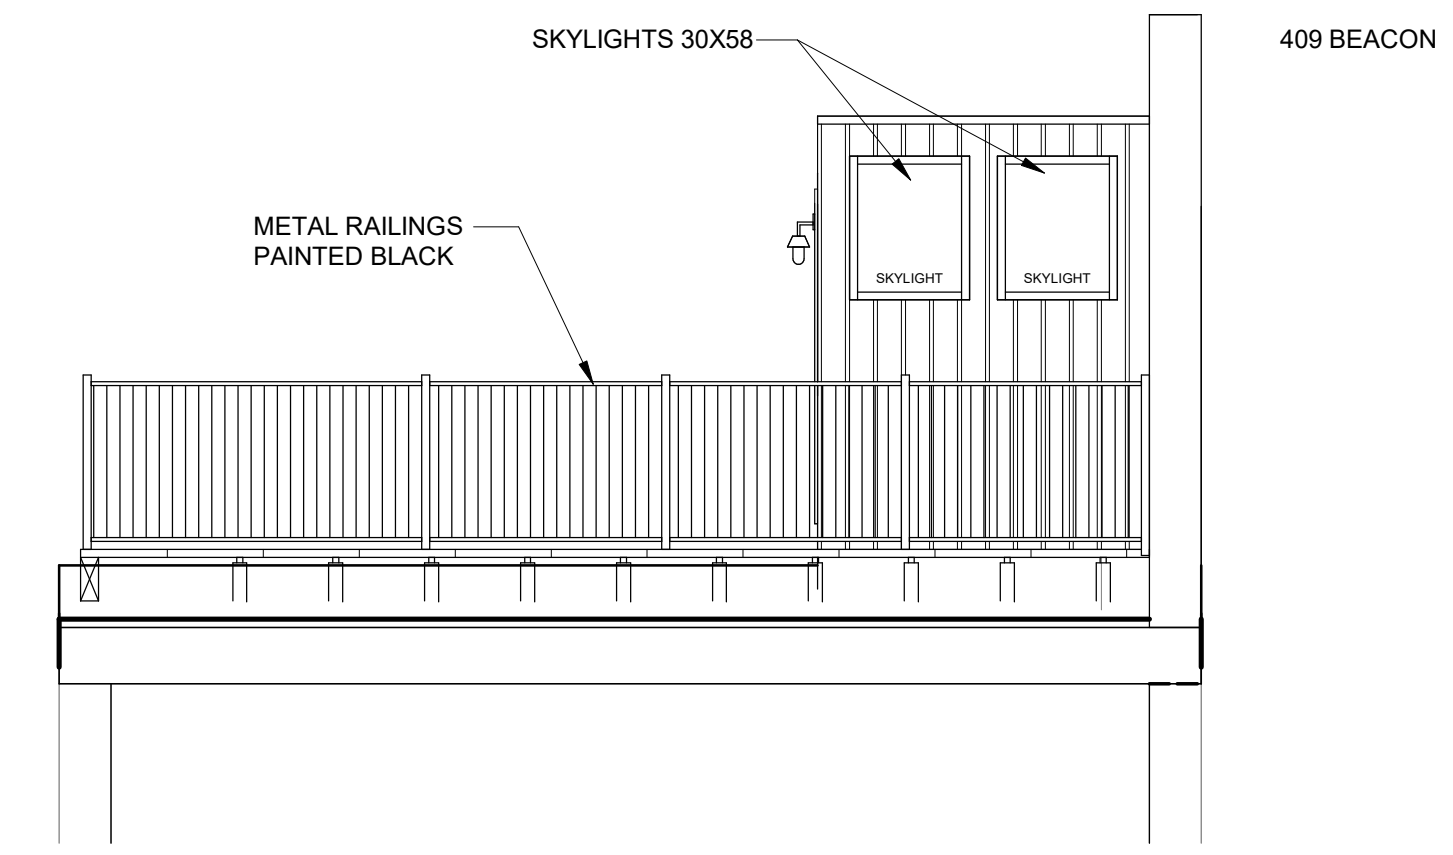

HEADHOUSE ELEVATION 1B  
SCALE: 1/4" = 1'-0"

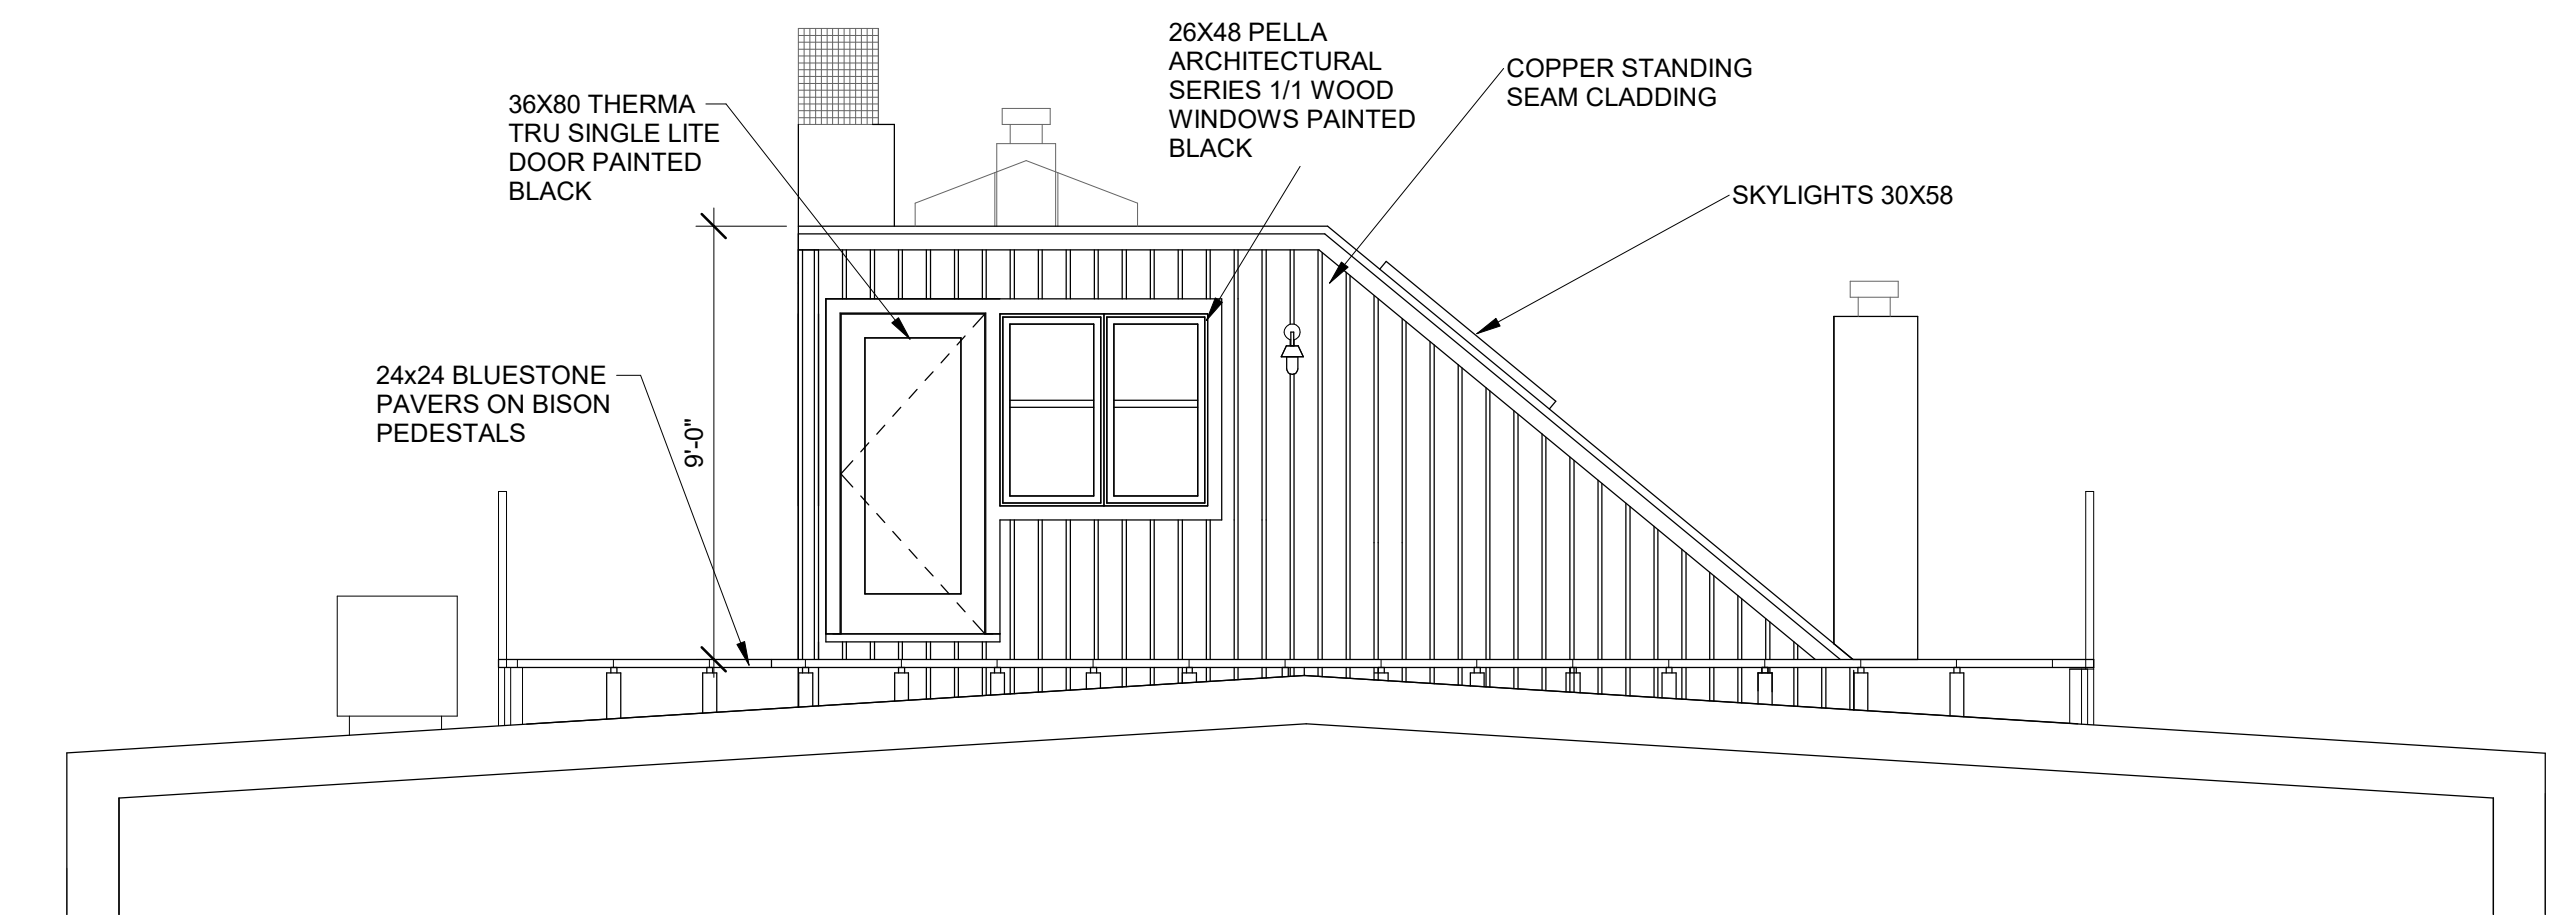

HEADHOUSE ELEVATION 1C  
SCALE: 1/4" = 1'-0"

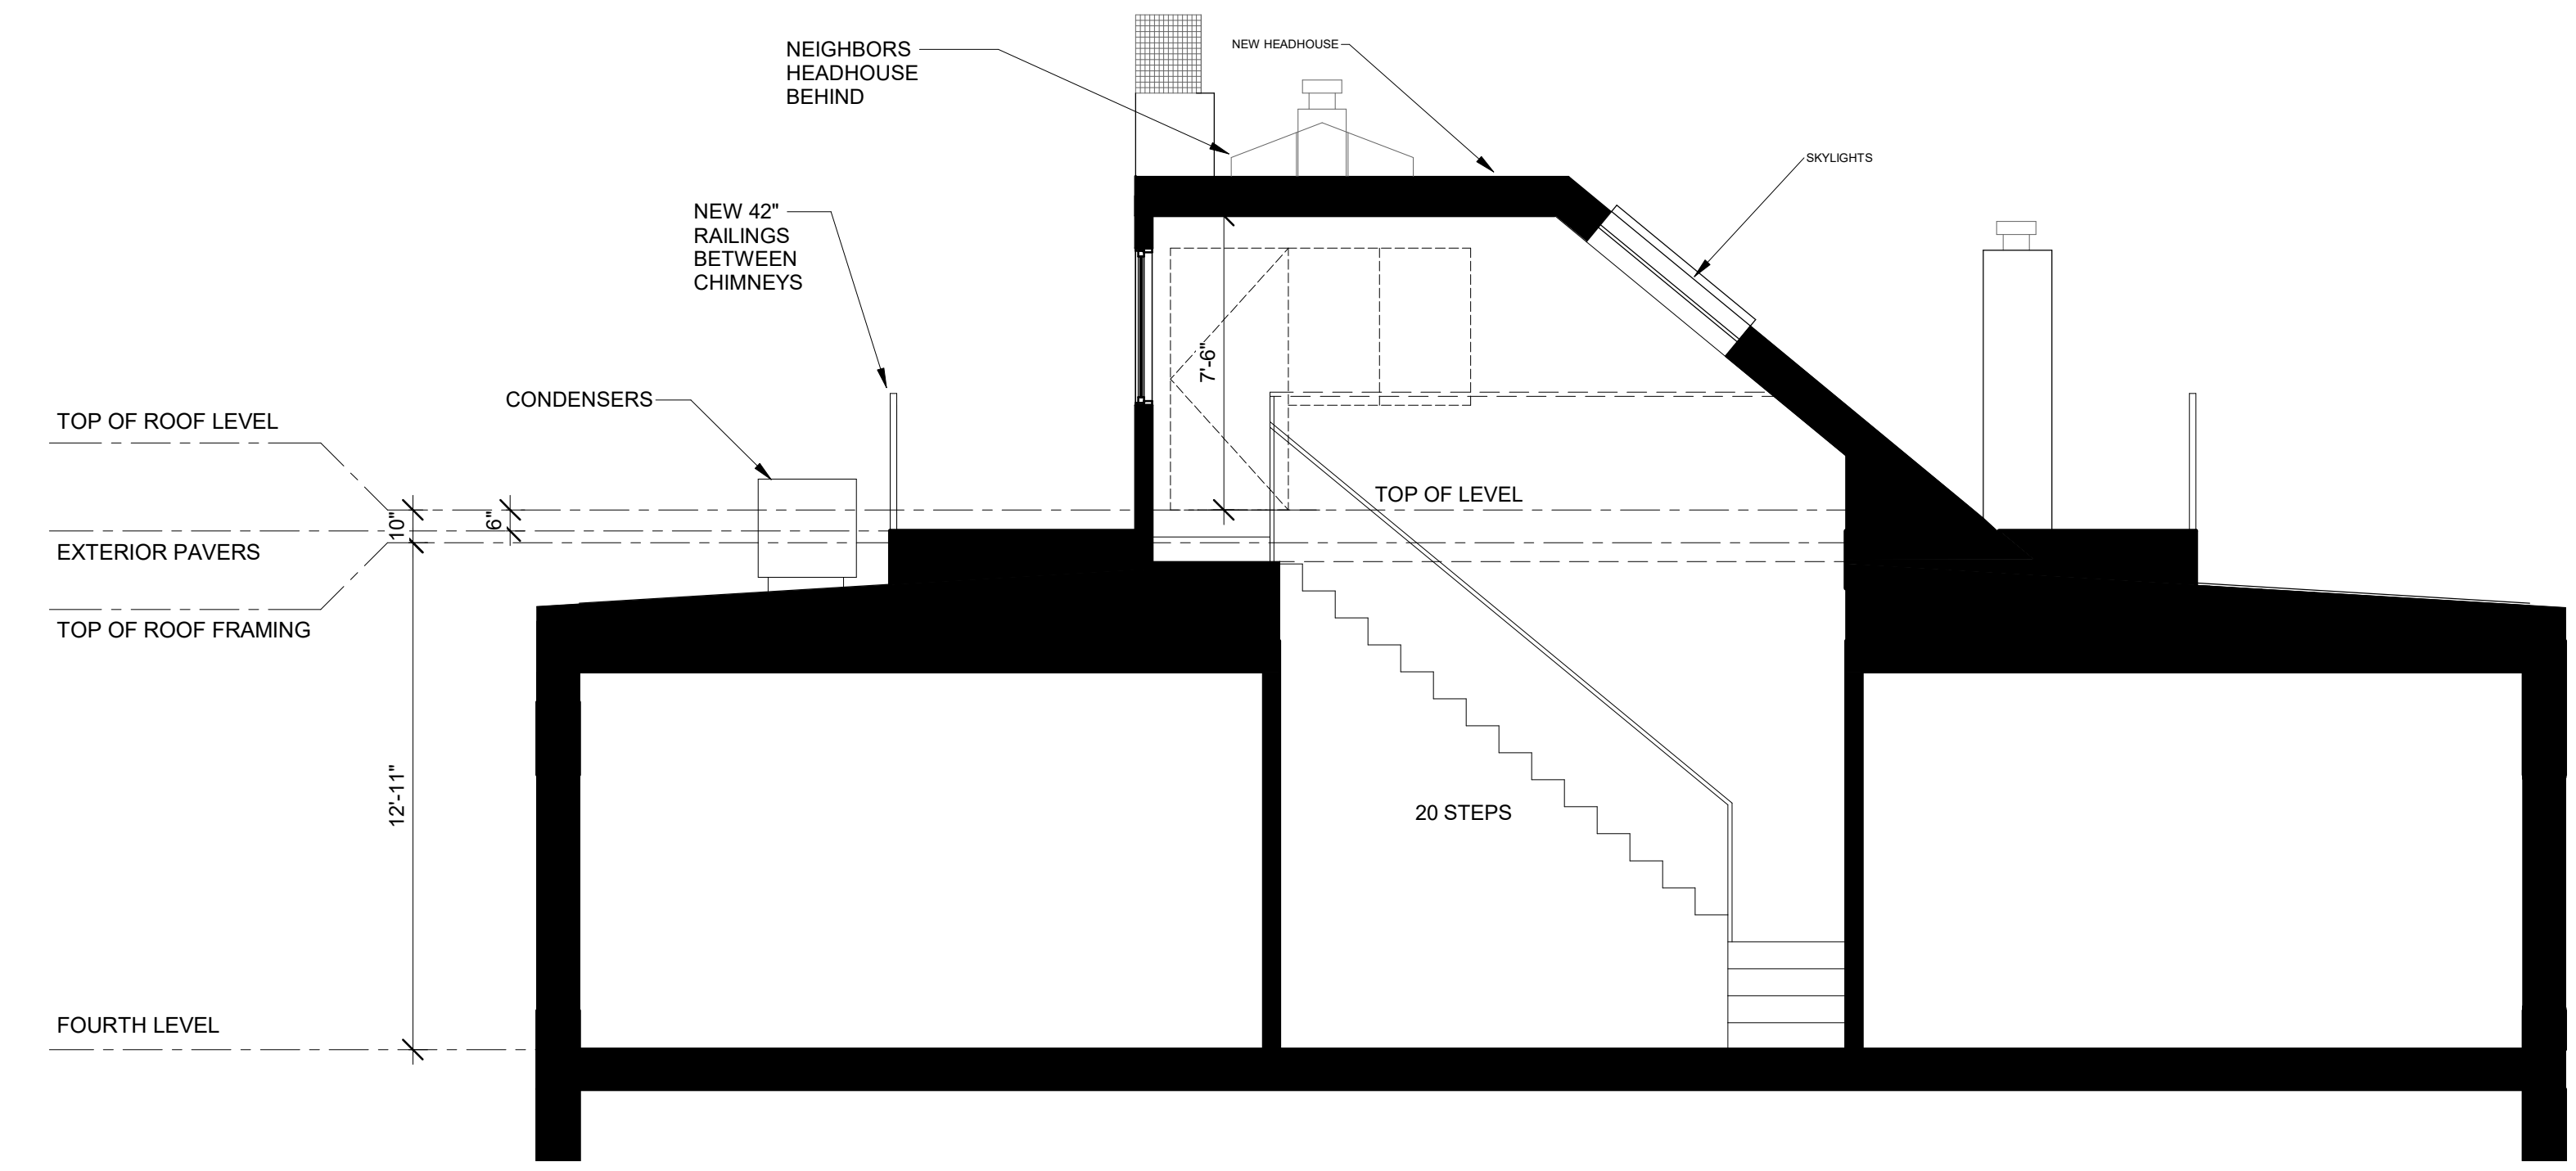

SECTION  
SCALE: 1/4" = 1'-0"


6/10/2021 12:06:59 PM



the  
**HOLLAND COMPANIES**  
Design & Construction

519 ALBANY STREET  
SUITE 200  
BOSTON, MA 02118  
TEL 617.556.2900  
FAX 617.556.2901

THEHOLLANDCOMPANIES.COM

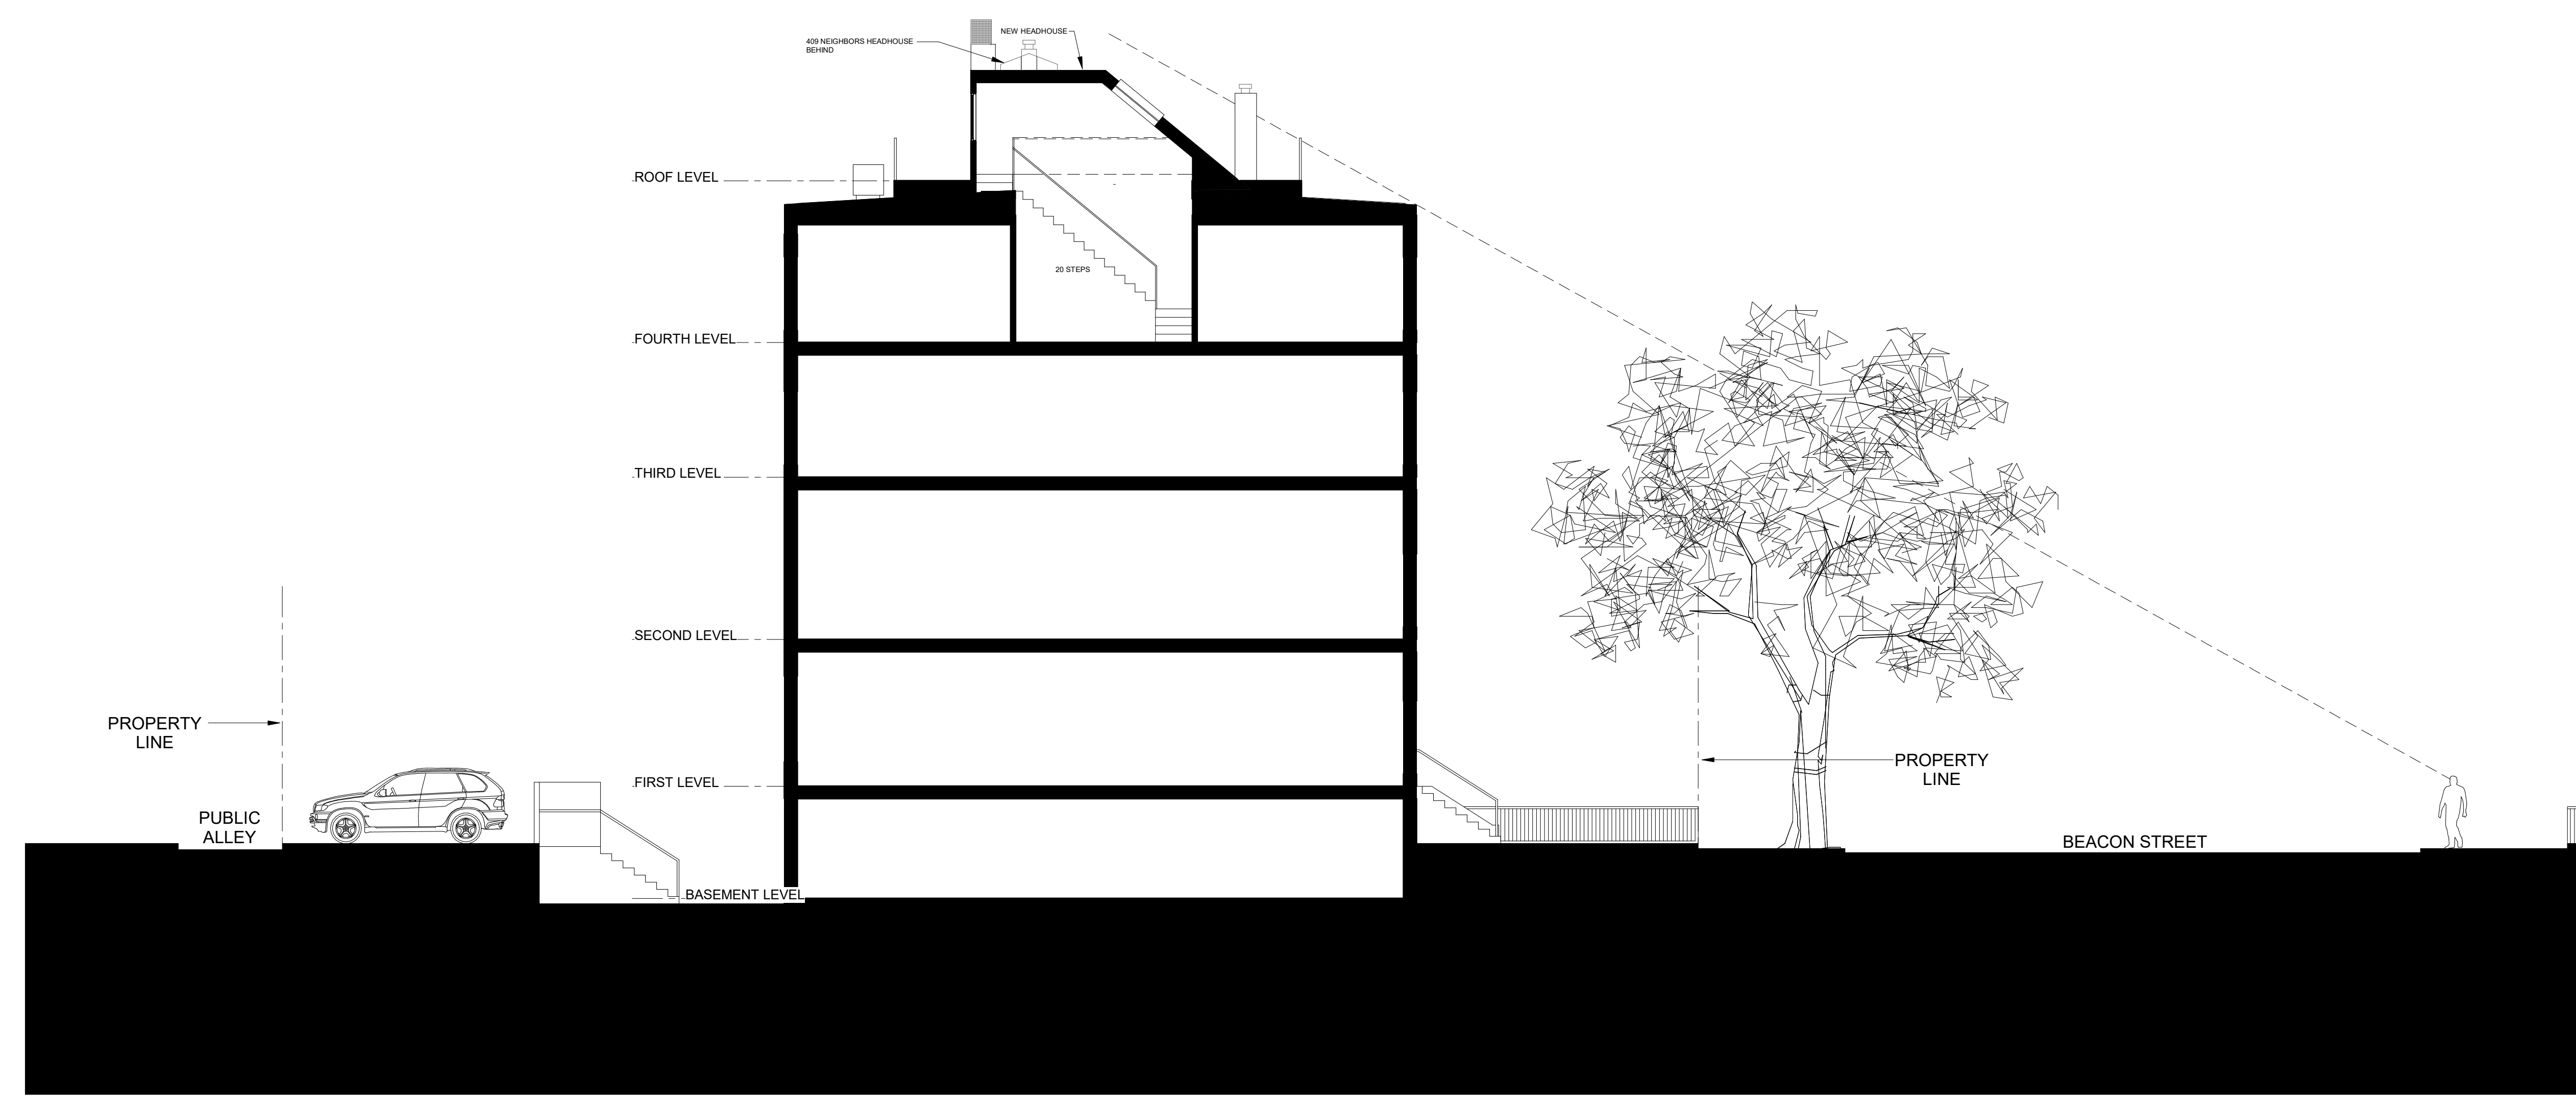

**LONGITUDINAL SECTION**  
SCALE: 1/8" = 1'-0"

Notes:

DATE: 6/8/21  
Project Status  
SCALE: 1/8" = 1'-0"

PROJECT NAME:  
407 BEACON  
PROJECT ADDRESS:  
407 BEACON STREET  
DRAWING:  
HEADHOUSE

**SK.3**



01/20/21 12:07:41 PM

\*\* REPLACE ALL EXISTING VINYL REPLACEMENT WINDOWS WITH WOOD PELLA 1/1 ARCHITECTURAL SERIES PTD BLACK



the  
**HOLLAND COMPANIES**  
Design & Construction

519 ALBANY STREET  
SUITE 200  
BOSTON, MA 02118

TEL 617.556.2900  
FAX 617.556.2901

THEHOLLANDCOMPANIES.COM



FRONT ELEVATION



REAR ELEVATION

Notes:

DATE:  
6/18/21

Project Status

SCALE:

PROJECT NAME:  
407 BEACON

PROJECT ADDRESS:  
407 BEACON STREET

DRAWING:  
WINDOWS

**SK.4**



ALL WINDOWS ARE  
EXISTING WOOD OR VINYL  
REPLACEMENT WINDOWS.

