

# South End Landmark District Commission

## 3 BOND STREET

3 BOND STREET  
BOSTON, MA



### DRAWING LIST

G000	COVER SHEET
A000	SITE PLAN
A001	EXISTING & PROPOSED - VIOLATION RECTIFICATION
A002	EXISTING CONDITIONS IMAGERY & SCOPE DESCRIPTION
-	GC / CIVIL ENGINEER COORDINATION SKETCH

*Violation: Addressing the groundwater recharge system downspout & overflow penetrations at the front facade.*

*CONTINUED FROM 08/03/2021 HEARING*

STAMP:

DRAWING NAME:


COVER SHEET

SCALE:

N/A

SHEET NUMBER:

**G000**

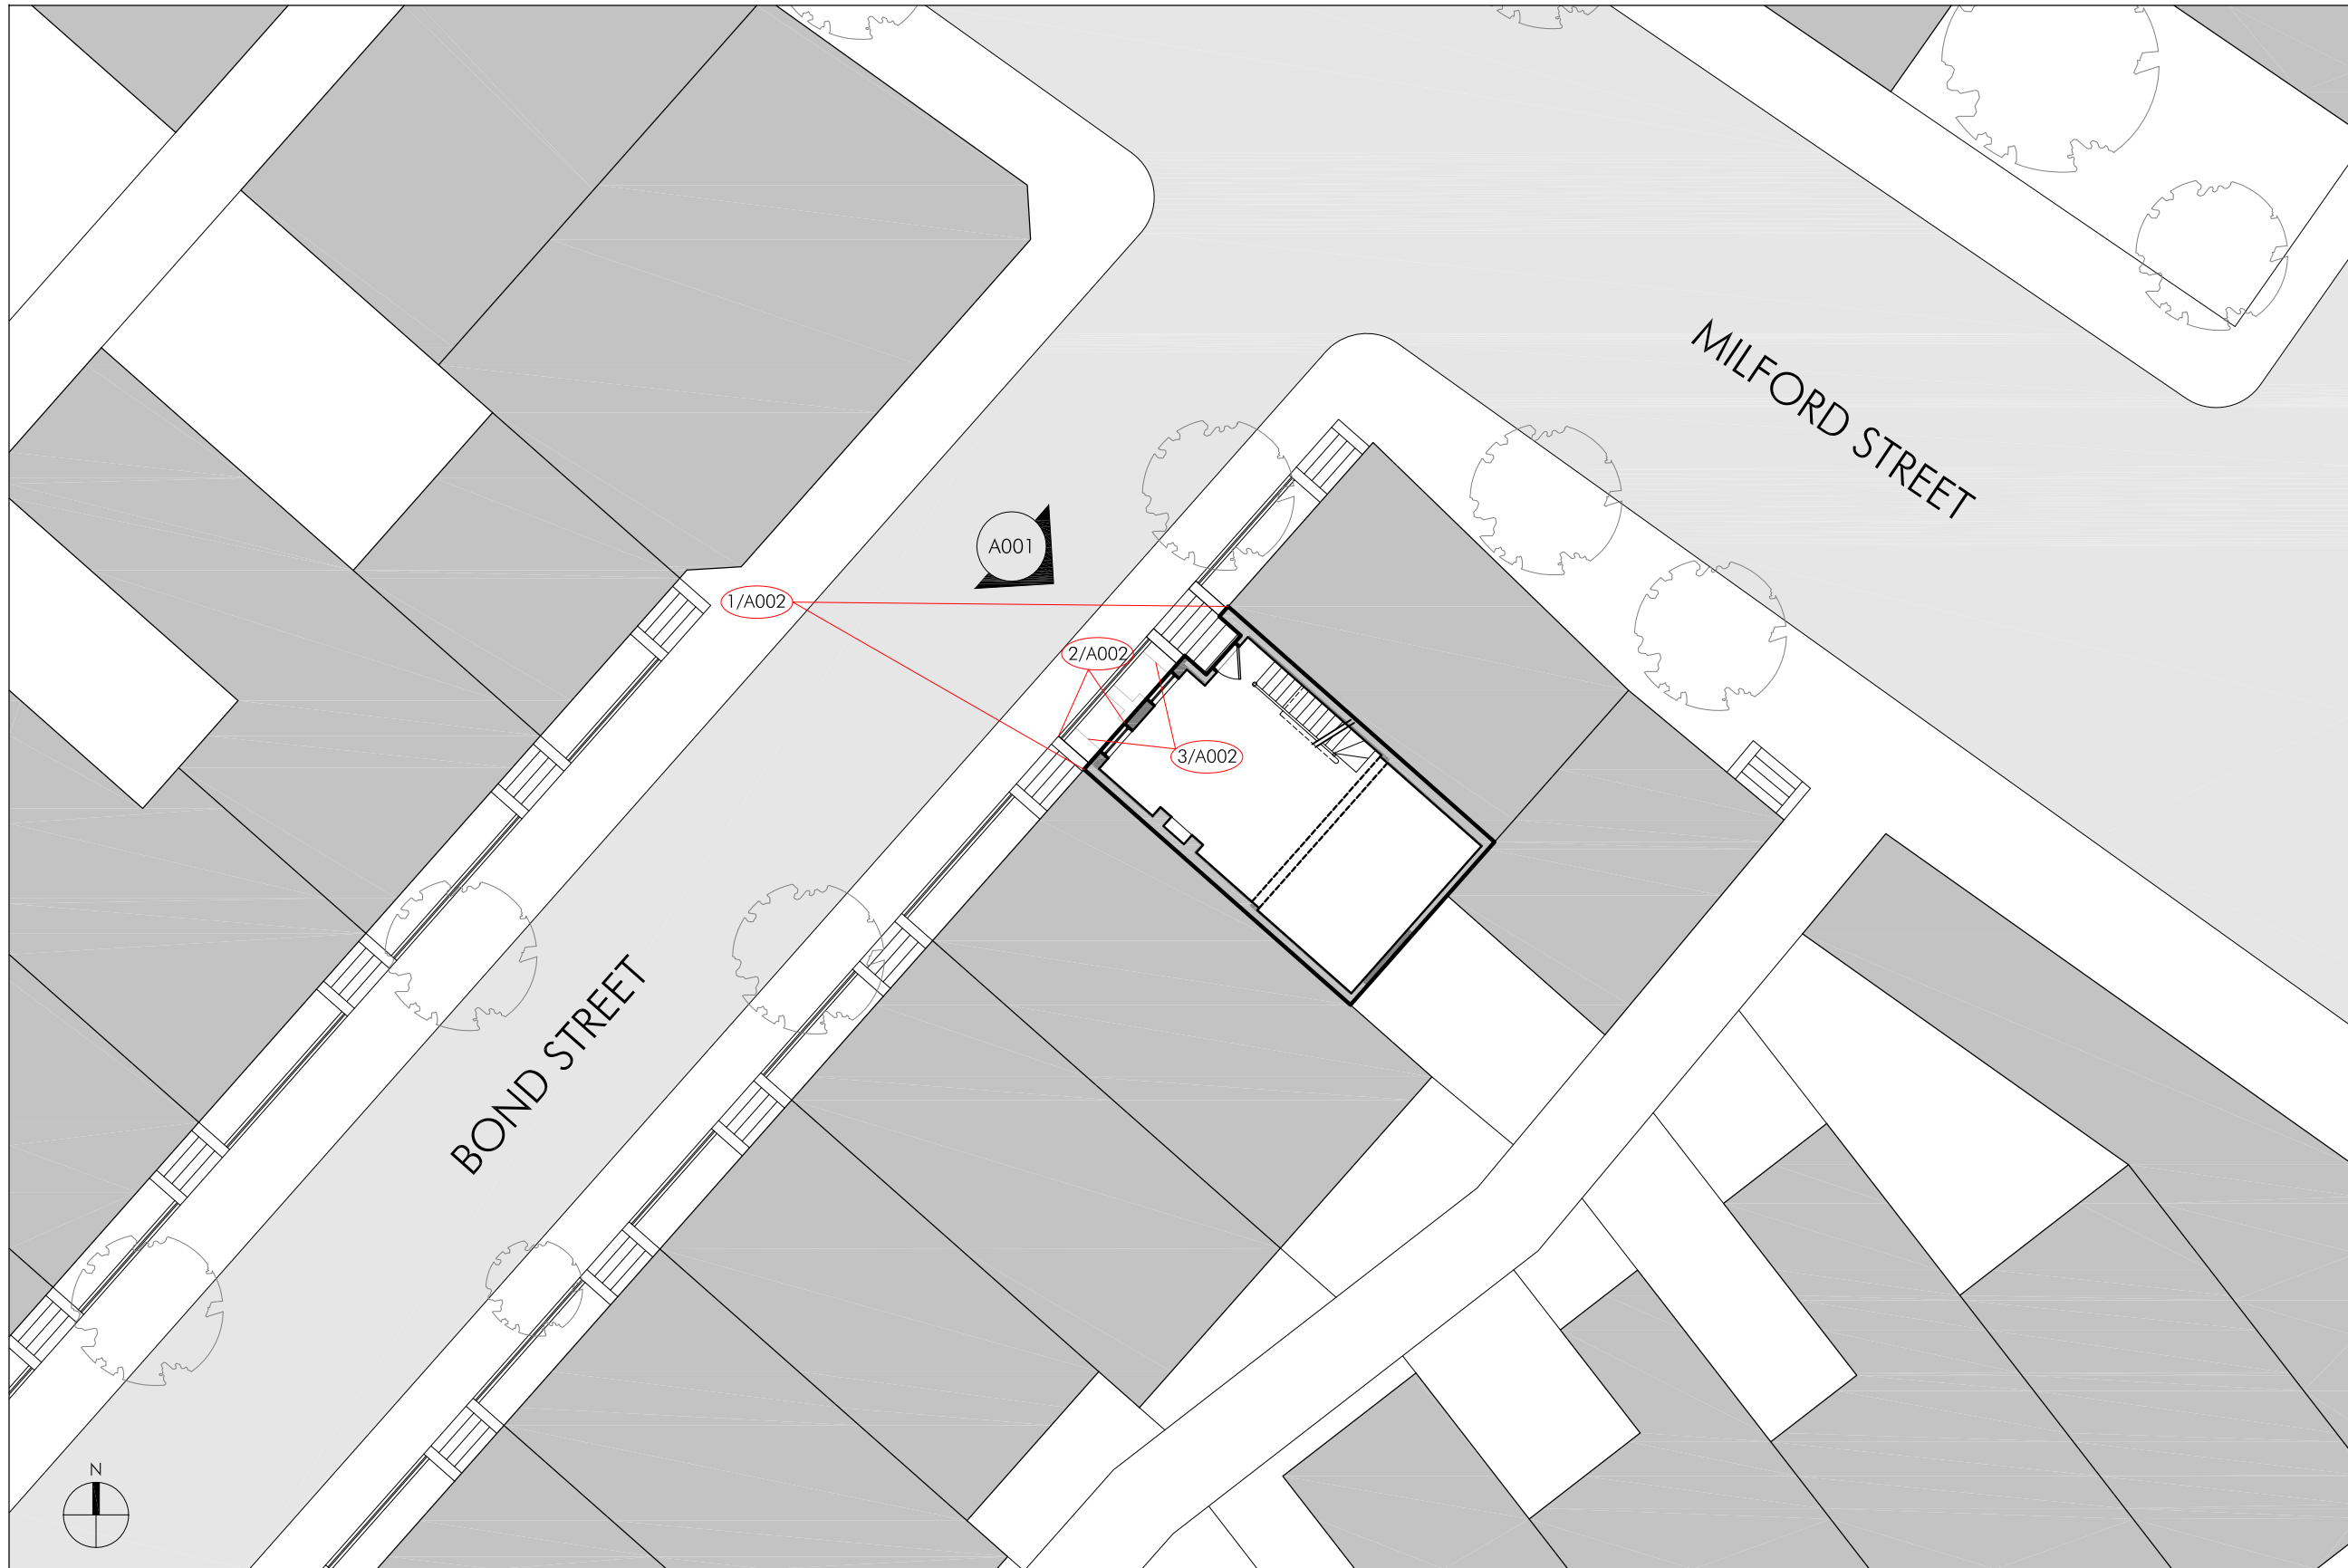

**3 BOND STREET  
BOSTON, MA**

STAMP:

DRAWING NAME:

**SITE PLAN**

SCALE:

**1/16" = 1'-0"**

SHEET NUMBER:


**A000**

NOTE: REFER TO A002 FOR "EXISTING CONDITIONS IMAGERY"




1 EXISTING EXTERIOR ELEVATION - FRONT  
SCALE: 3/16" = 1'-0"

PROPOSED

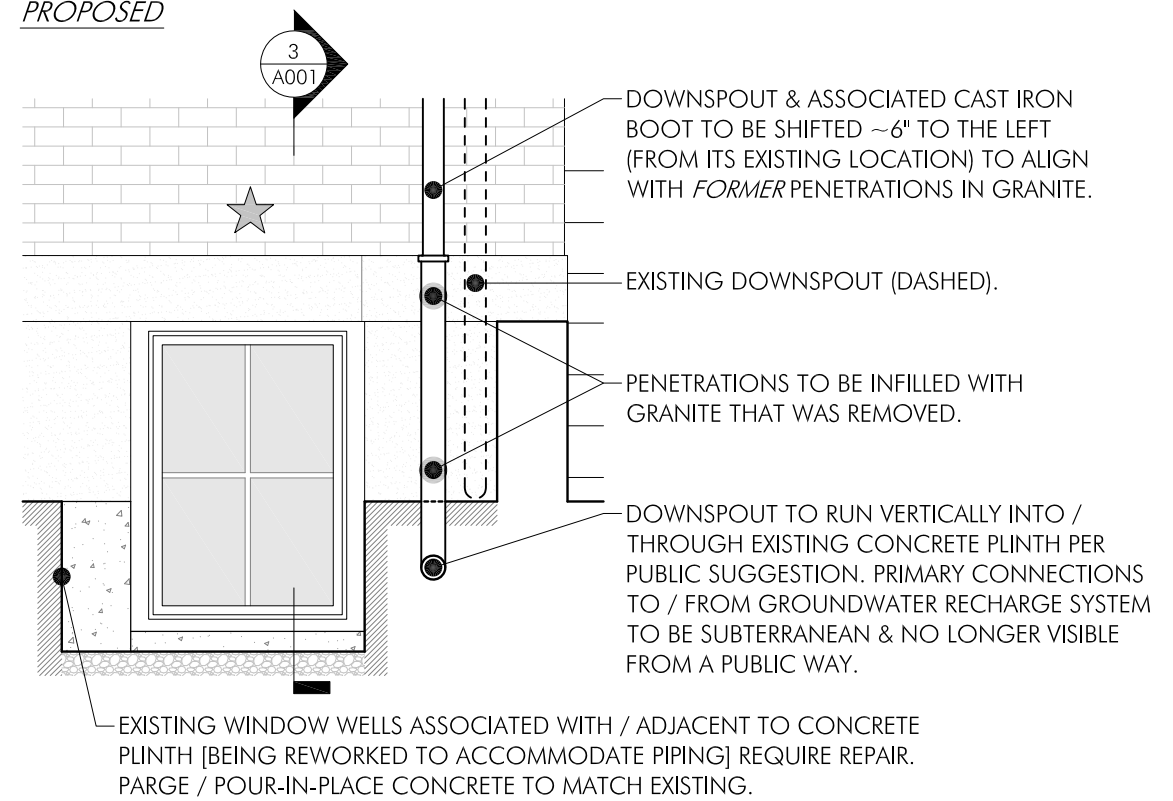

2 ENLARGED FRONT ELEVATION AT WINDOW WELL / DOWNSPOUT & OVERFLOW  
SCALE: 3/8" = 1'-0"

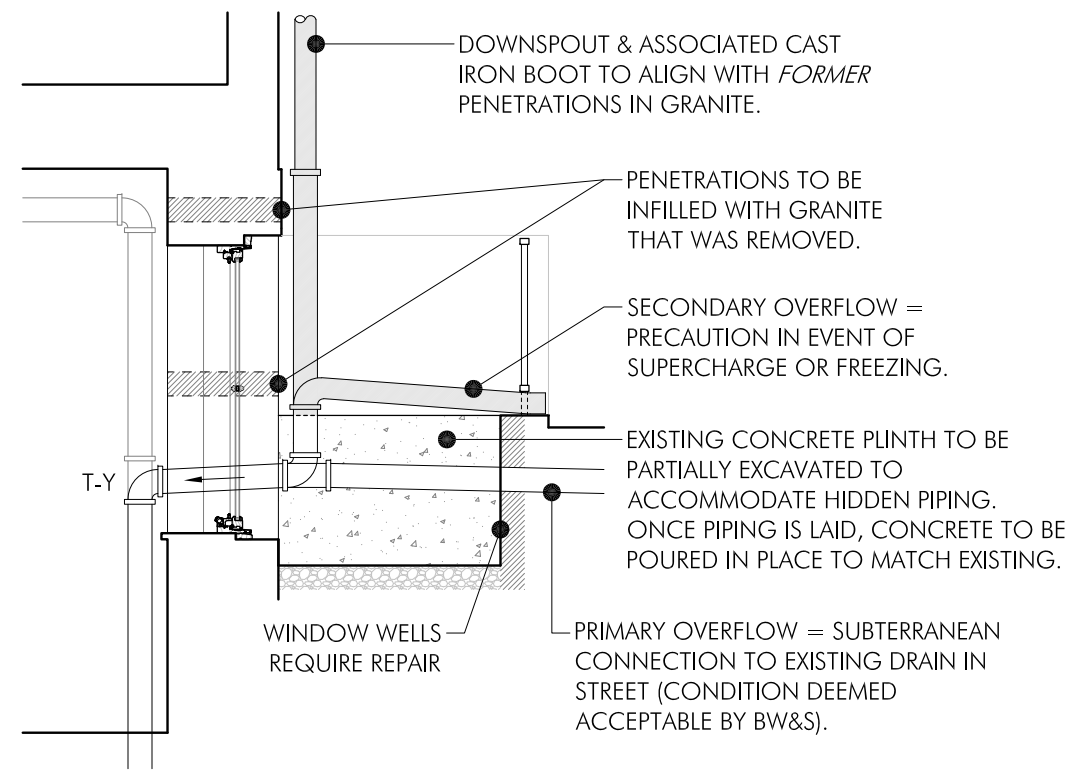

3 SECTION / SIDE ELEVATION AT WINDOW WELL / DOWNSPOUT & OVERFLOW  
SCALE: 3/8" = 1'-0"

STAMP:

DRAWING NAME:

EXISTING & PROPOSED  
VIOLATION  
RECTIFICATION

SCALE:

AS INDICATED


SHEET NUMBER:

A001





1 3 BOND VIEWED FROM OPPOSITE SIDE OF STREET

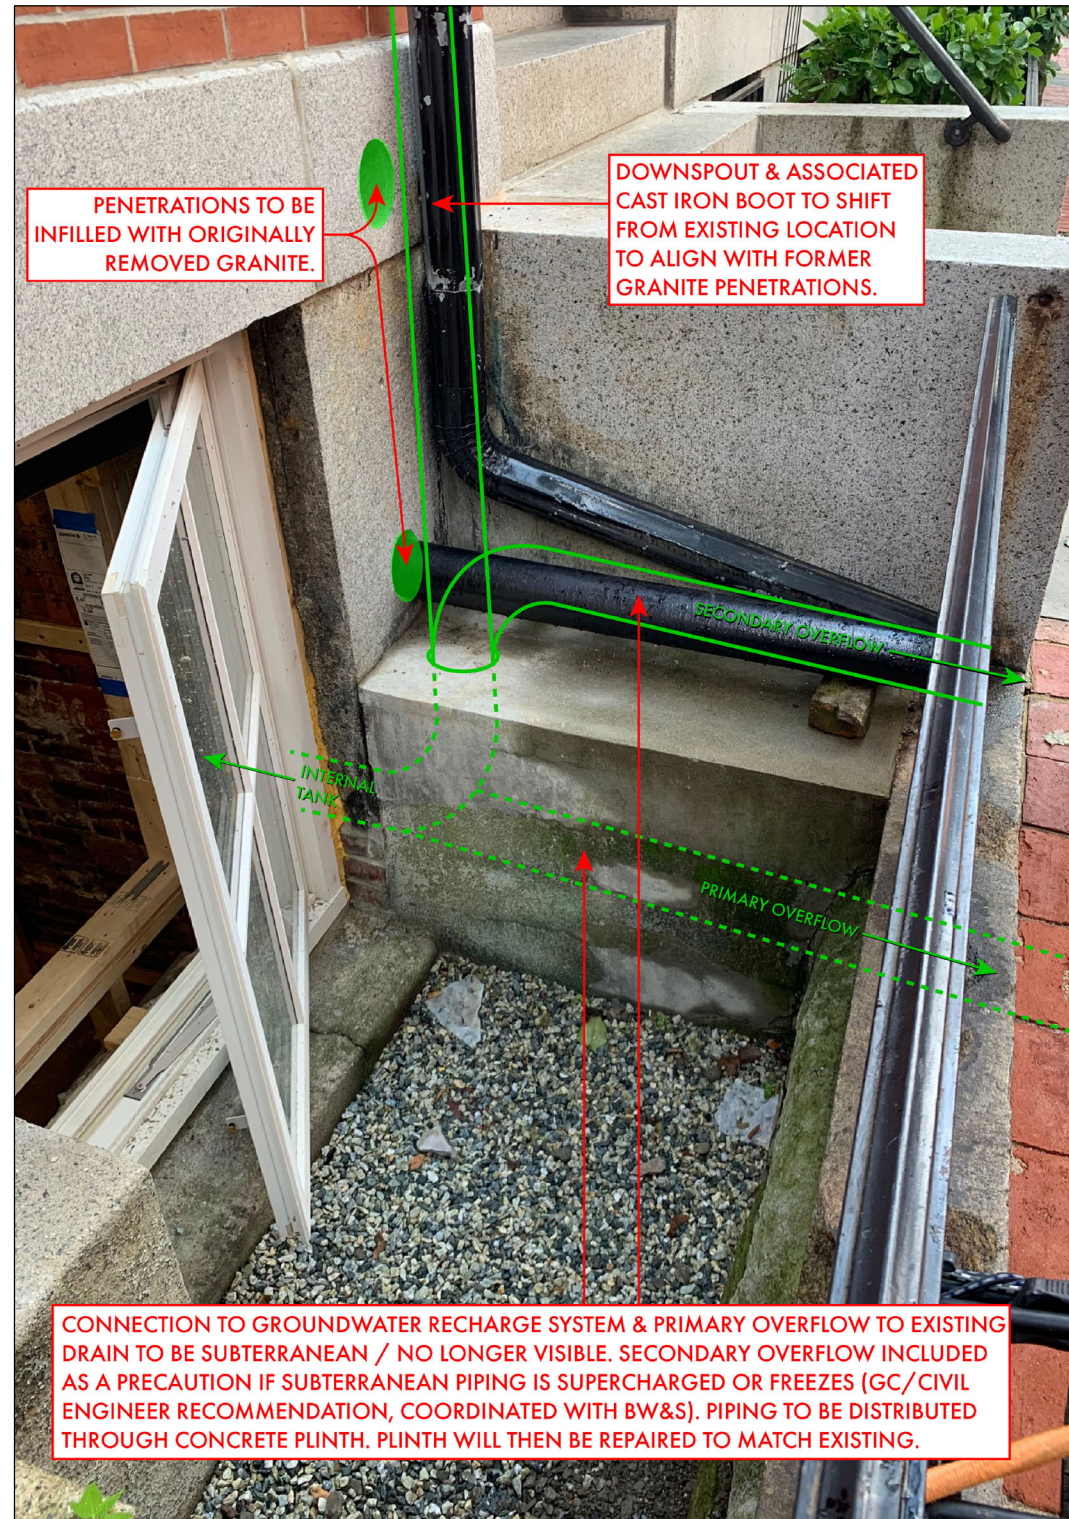

2 VIOLATION AREA - ZOOMED IN



3 WINDOW WELL EXISTING CONDITIONS IN NEED OF REPAIR / PARGING

**3 BOND STREET  
BOSTON, MA**


STAMP:

DRAWING NAME:  
EXISTING CONDITIONS  
IMAGERY & SCOPE  
DESCRIPTION

SCALE:  
NOT TO SCALE

SHEET NUMBER:  
**A002**



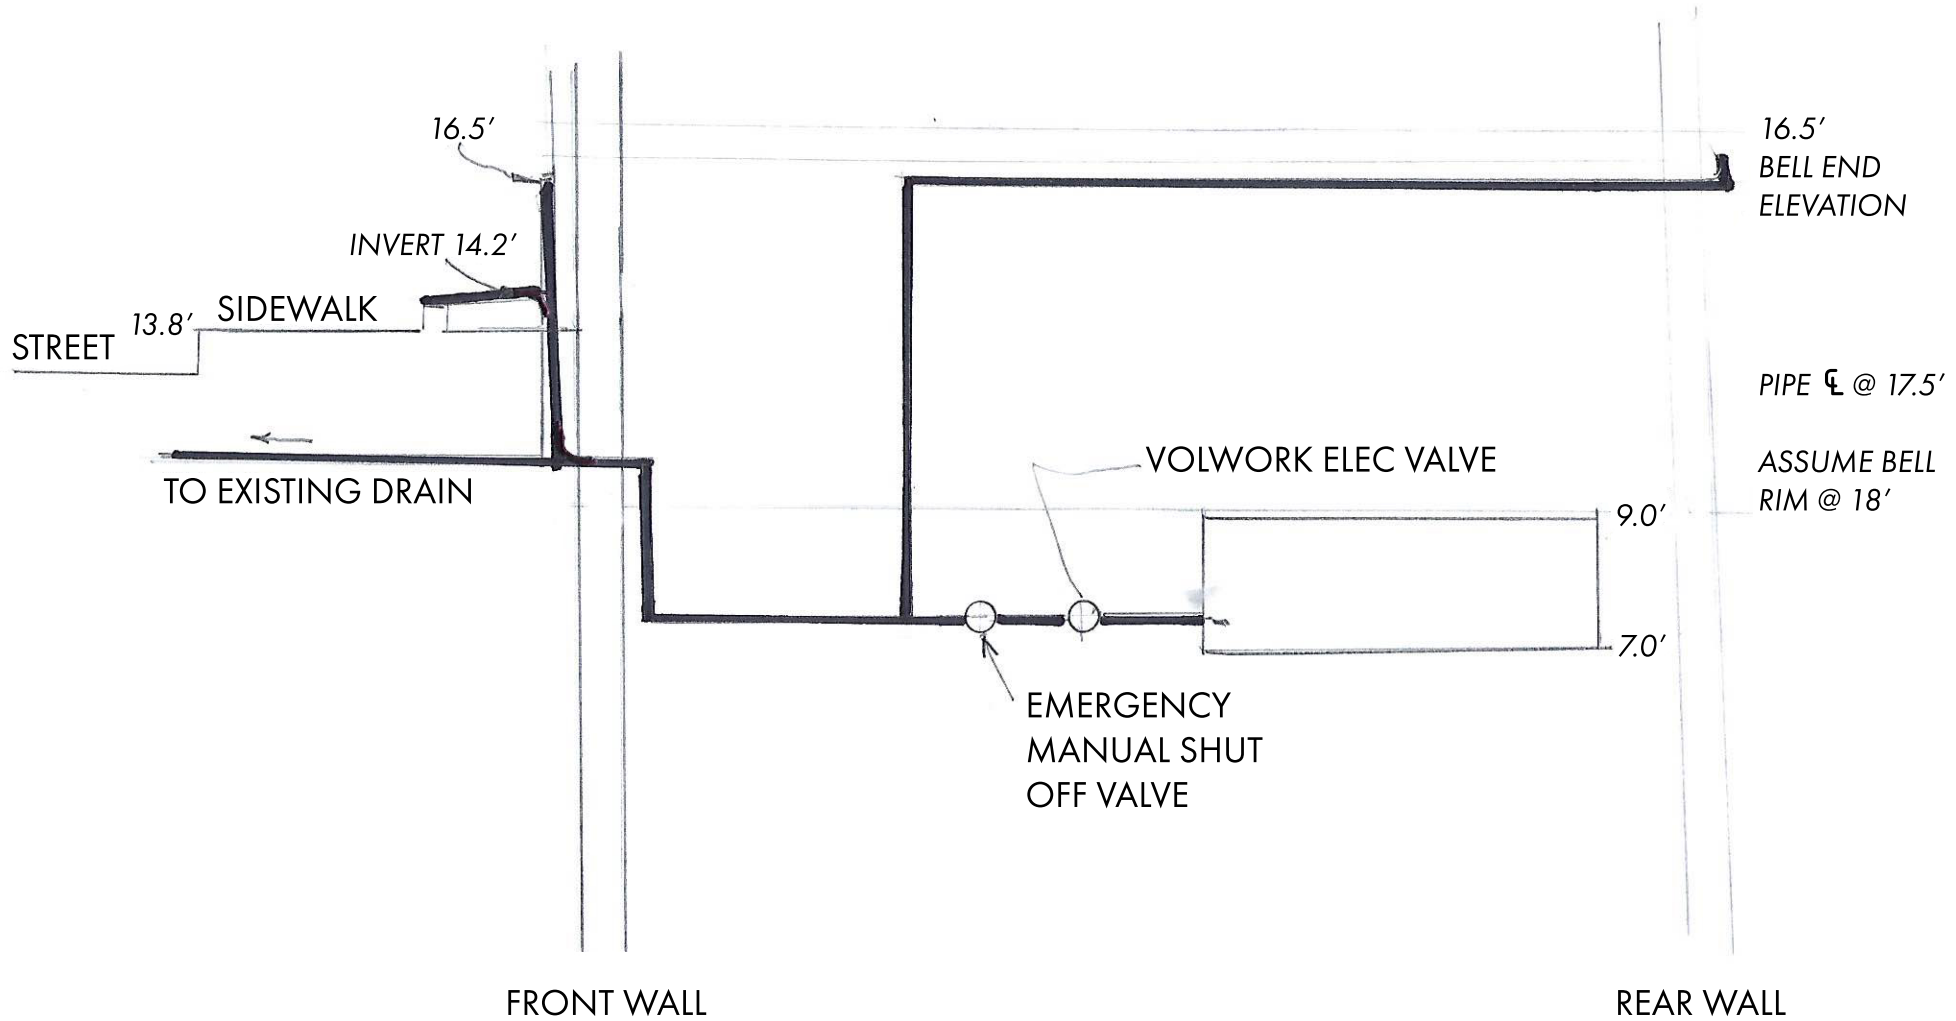

### 3 BOND STREET RECHARGE TANK PIPING

(GC / CIVIL ENGINEER COORDINATION SKETCH)