

RUTLAND SQUARE RESIDENCE

18 RUTLAND SQUARE
BOSTON, MA, 02118

© STA Design, Inc. expressly reserves its common law copyright and other property rights in these plans. These plans are not to be reproduced, changed or copied in any form or manner whatsoever nor are they to be assigned to any third party without first obtaining the expressed written permission and consent of STA Design, Inc.



308 Congress Street, 5th Floor
Boston, MA 02210
t: 617.426.1501
f: 617.426.5491

www.sta-design.com

PERMIT SET

No.	Description	Date

Scale 12" = 1'-0"
 Project Number 22.017
 Date 04/20/2023
 Drawn by PS / BM
 Checked by DS

A-201 FRONT FACADE



NEW PAINTED WOOD TRIM FOR RECONSTRUCTED ARCH; DETAILS TO MATCH ADJACENT PROPERTIES

DORMER AT ROOF TO BE RETAINED. NEW DOUBLE HUNG WINDOW TO REPLACE EXISTING AND MATCH ADJACENT PROPERTY

EXISTING DORMER



NEIGHBORHOOD DORMERS FOR INSPIRATION



STREET VIEW

NEW PAINTED WOOD TRIM FOR RECONSTRUCTED ARCH. DETAILS TO MATCH ADJACENT PROPERTIES

NEW DOUBLE HUNG WINDOW TO REPLACE EXISTING AND MATCH ADJACENT PROPERTY



2 ELEVATION 12" = 1'-0"

RUTLAND SQUARE RESIDENCE

18 RUTLAND SQUARE
BOSTON, MA, 02118

© STA Design, Inc. expressly reserves its common law copyright and other property rights in these plans. These plans are not to be reproduced, changed or copied in any form or manner whatsoever nor are they to be assigned to any third party without first obtaining the expressed written permission and consent of STA Design, Inc.



308 Congress Street, 5th Floor
Boston, MA 02210
t: 617.426.1501
f: 617.426.5491


www.sta-design.com

PERMIT SET


No.	Description	Date

Scale 1/2" = 1'-0"
Project Number 22.017
Date 04/24/2023
Drawn by PS
Checked by DS


A-202 DORMER AND WINDOW WELL DETAILS

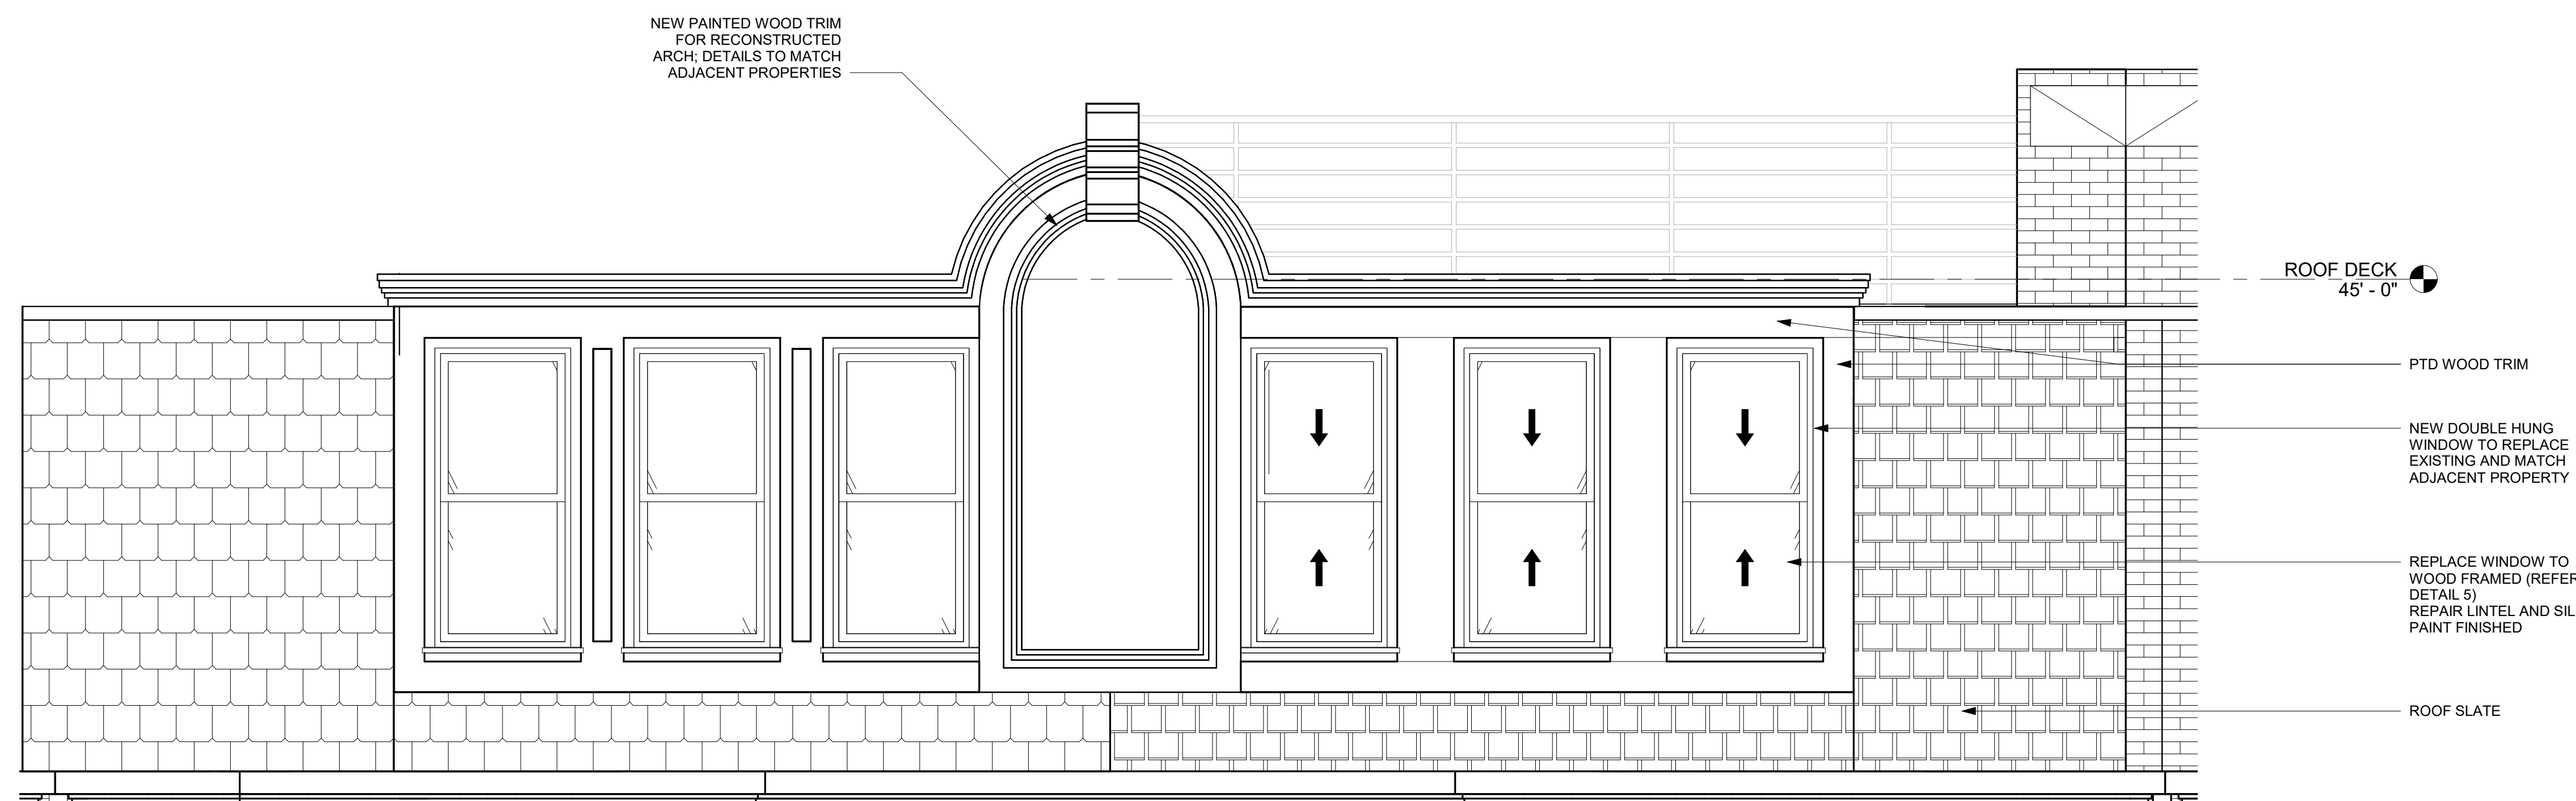


1 ENLARGED DORMER ELEVATION
1/2" = 1'-0"

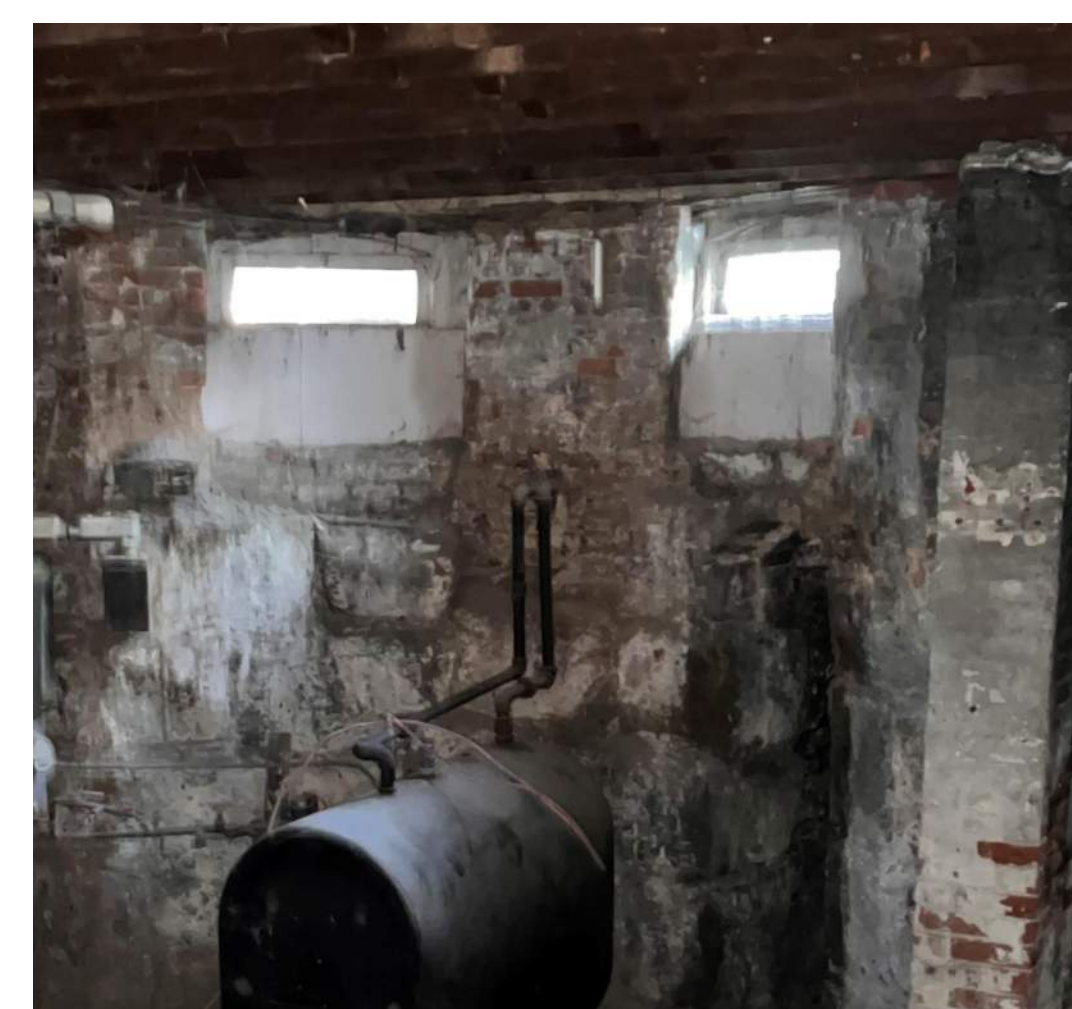

CREATE NEW AREAWAYS, NEW WINDOWS TO BE INSTALLED

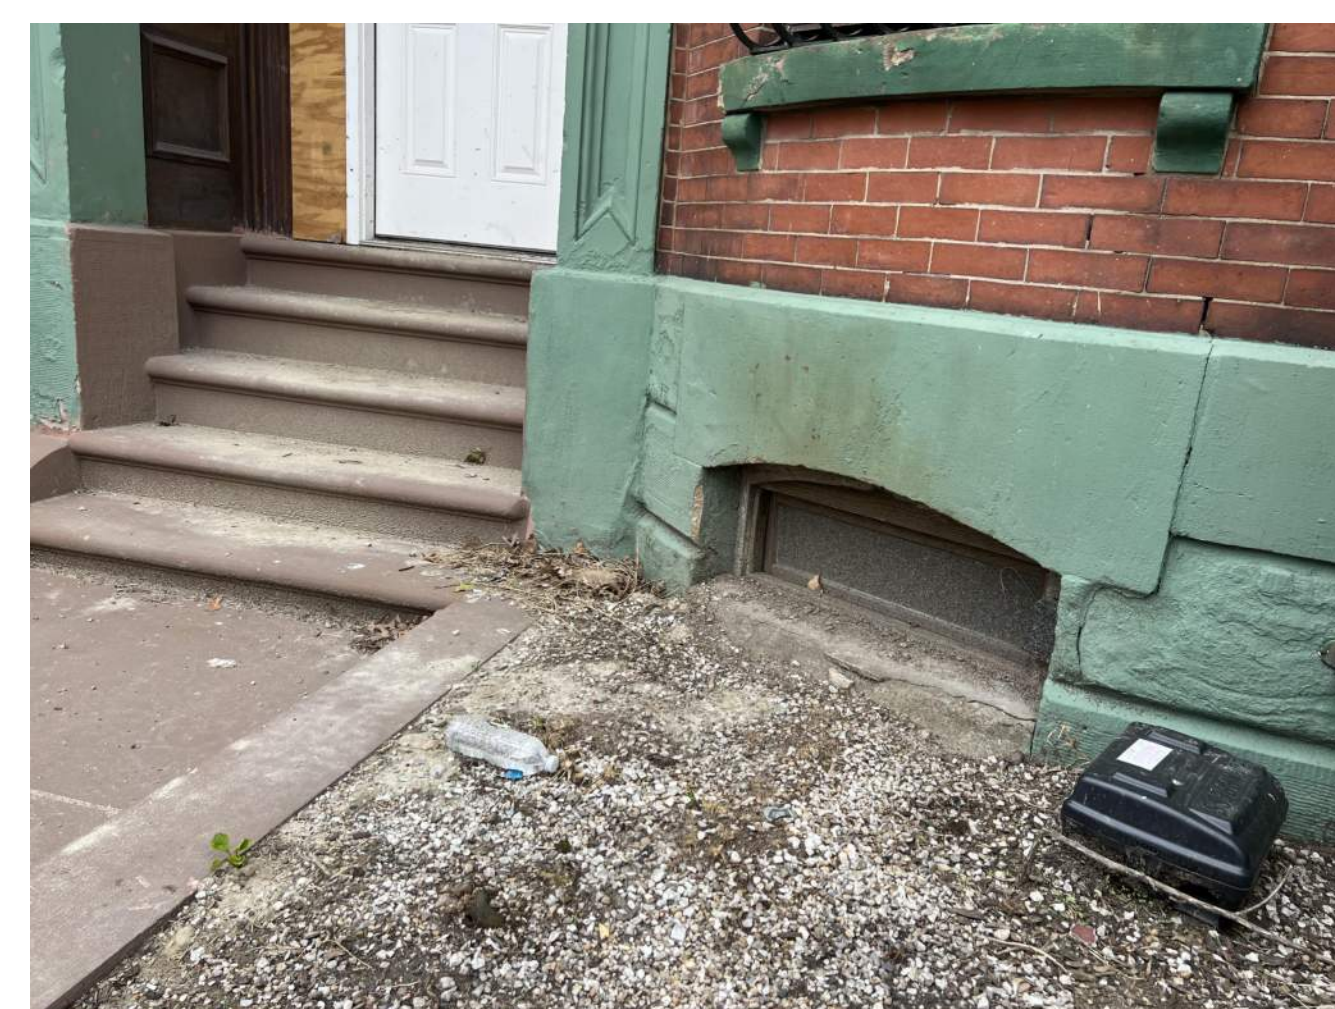

CREATE NEW AREAWAYS, NEW WINDOWS TO BE INSTALLED

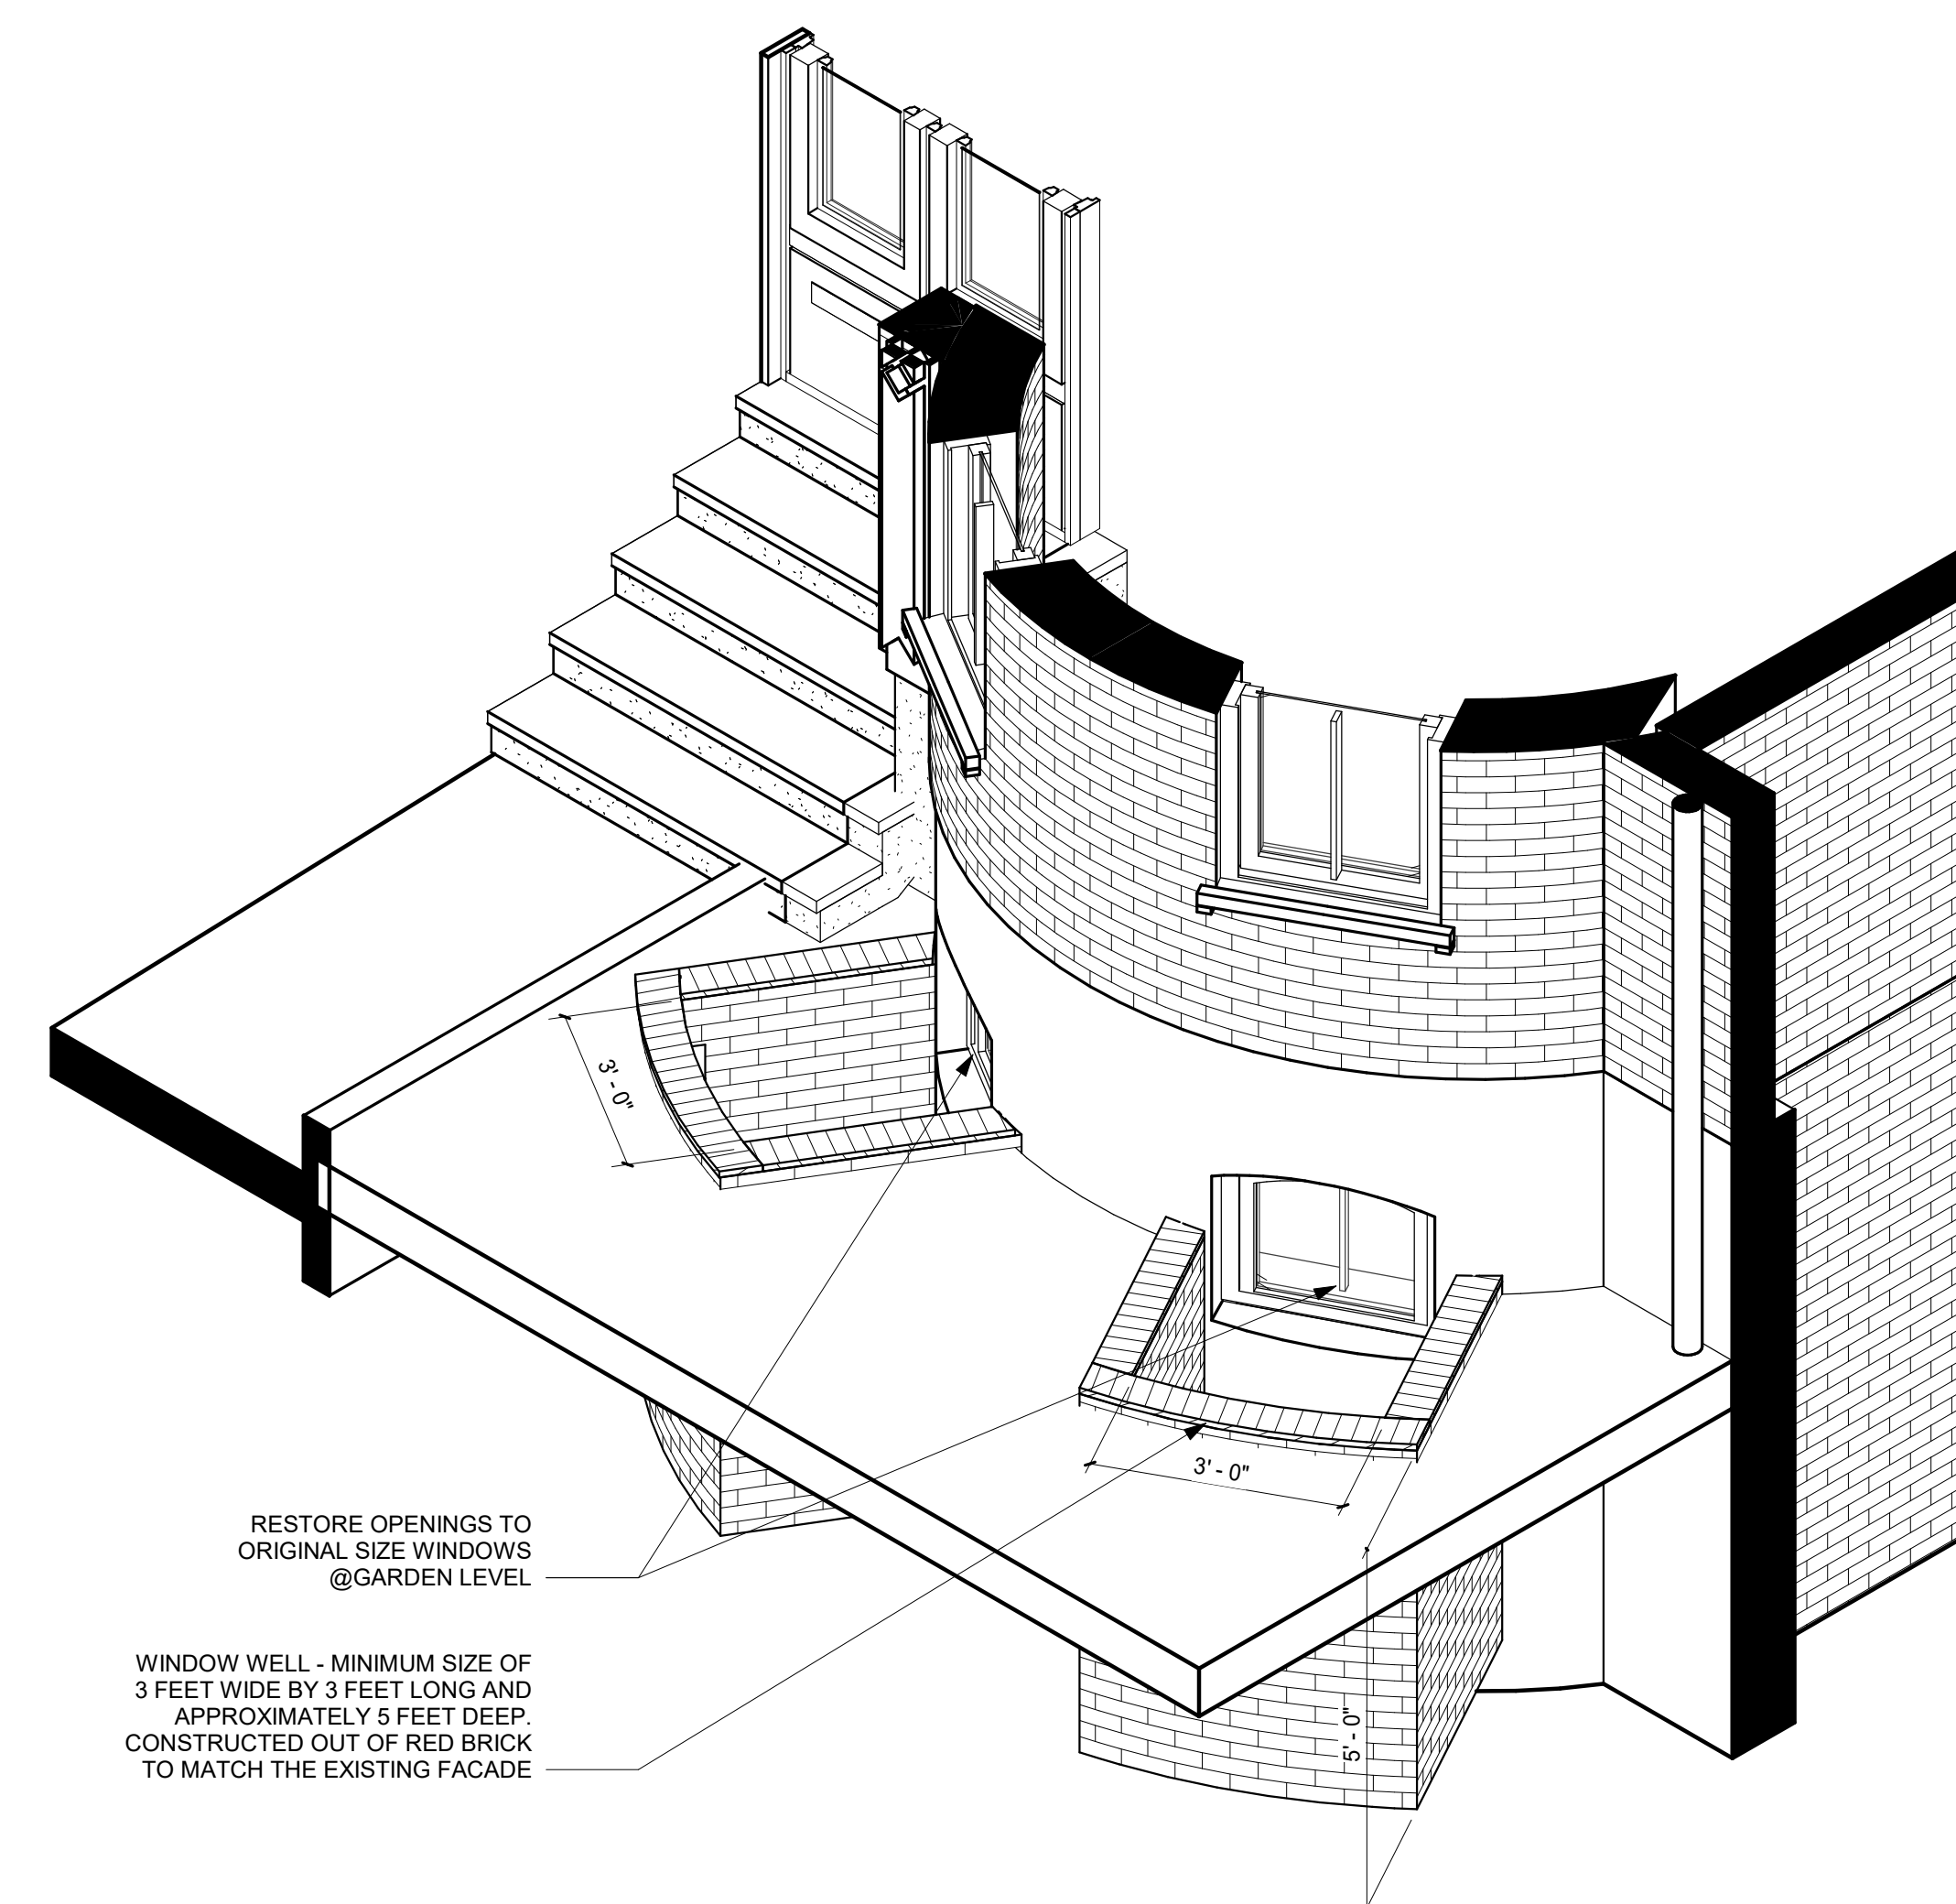

2 AXONOMETRIC VIEW - GARDEN LEVEL

RUTLAND SQUARE RESIDENCE

18 RUTLAND SQUARE
BOSTON, MA, 02118

© STA Design, Inc. expressly reserves its common law copyright and other property rights in these plans. These plans are not to be reproduced, changed or copied in any form or manner whatsoever nor are they to be assigned to any third party without first obtaining the expressed written permission and consent of STA Design, Inc.



308 Congress Street, 5th Floor
Boston, MA 02210
t: 617.426.1501
f: 617.426.5491


www.sta-design.com

PERMIT SET

No.	Description	Date

Scale 3/8" = 1'-0"
 Project Number 22.017
 Date 04/24/2023
 Drawn by PS
 Checked by DS

A-203
FRONT FACADE

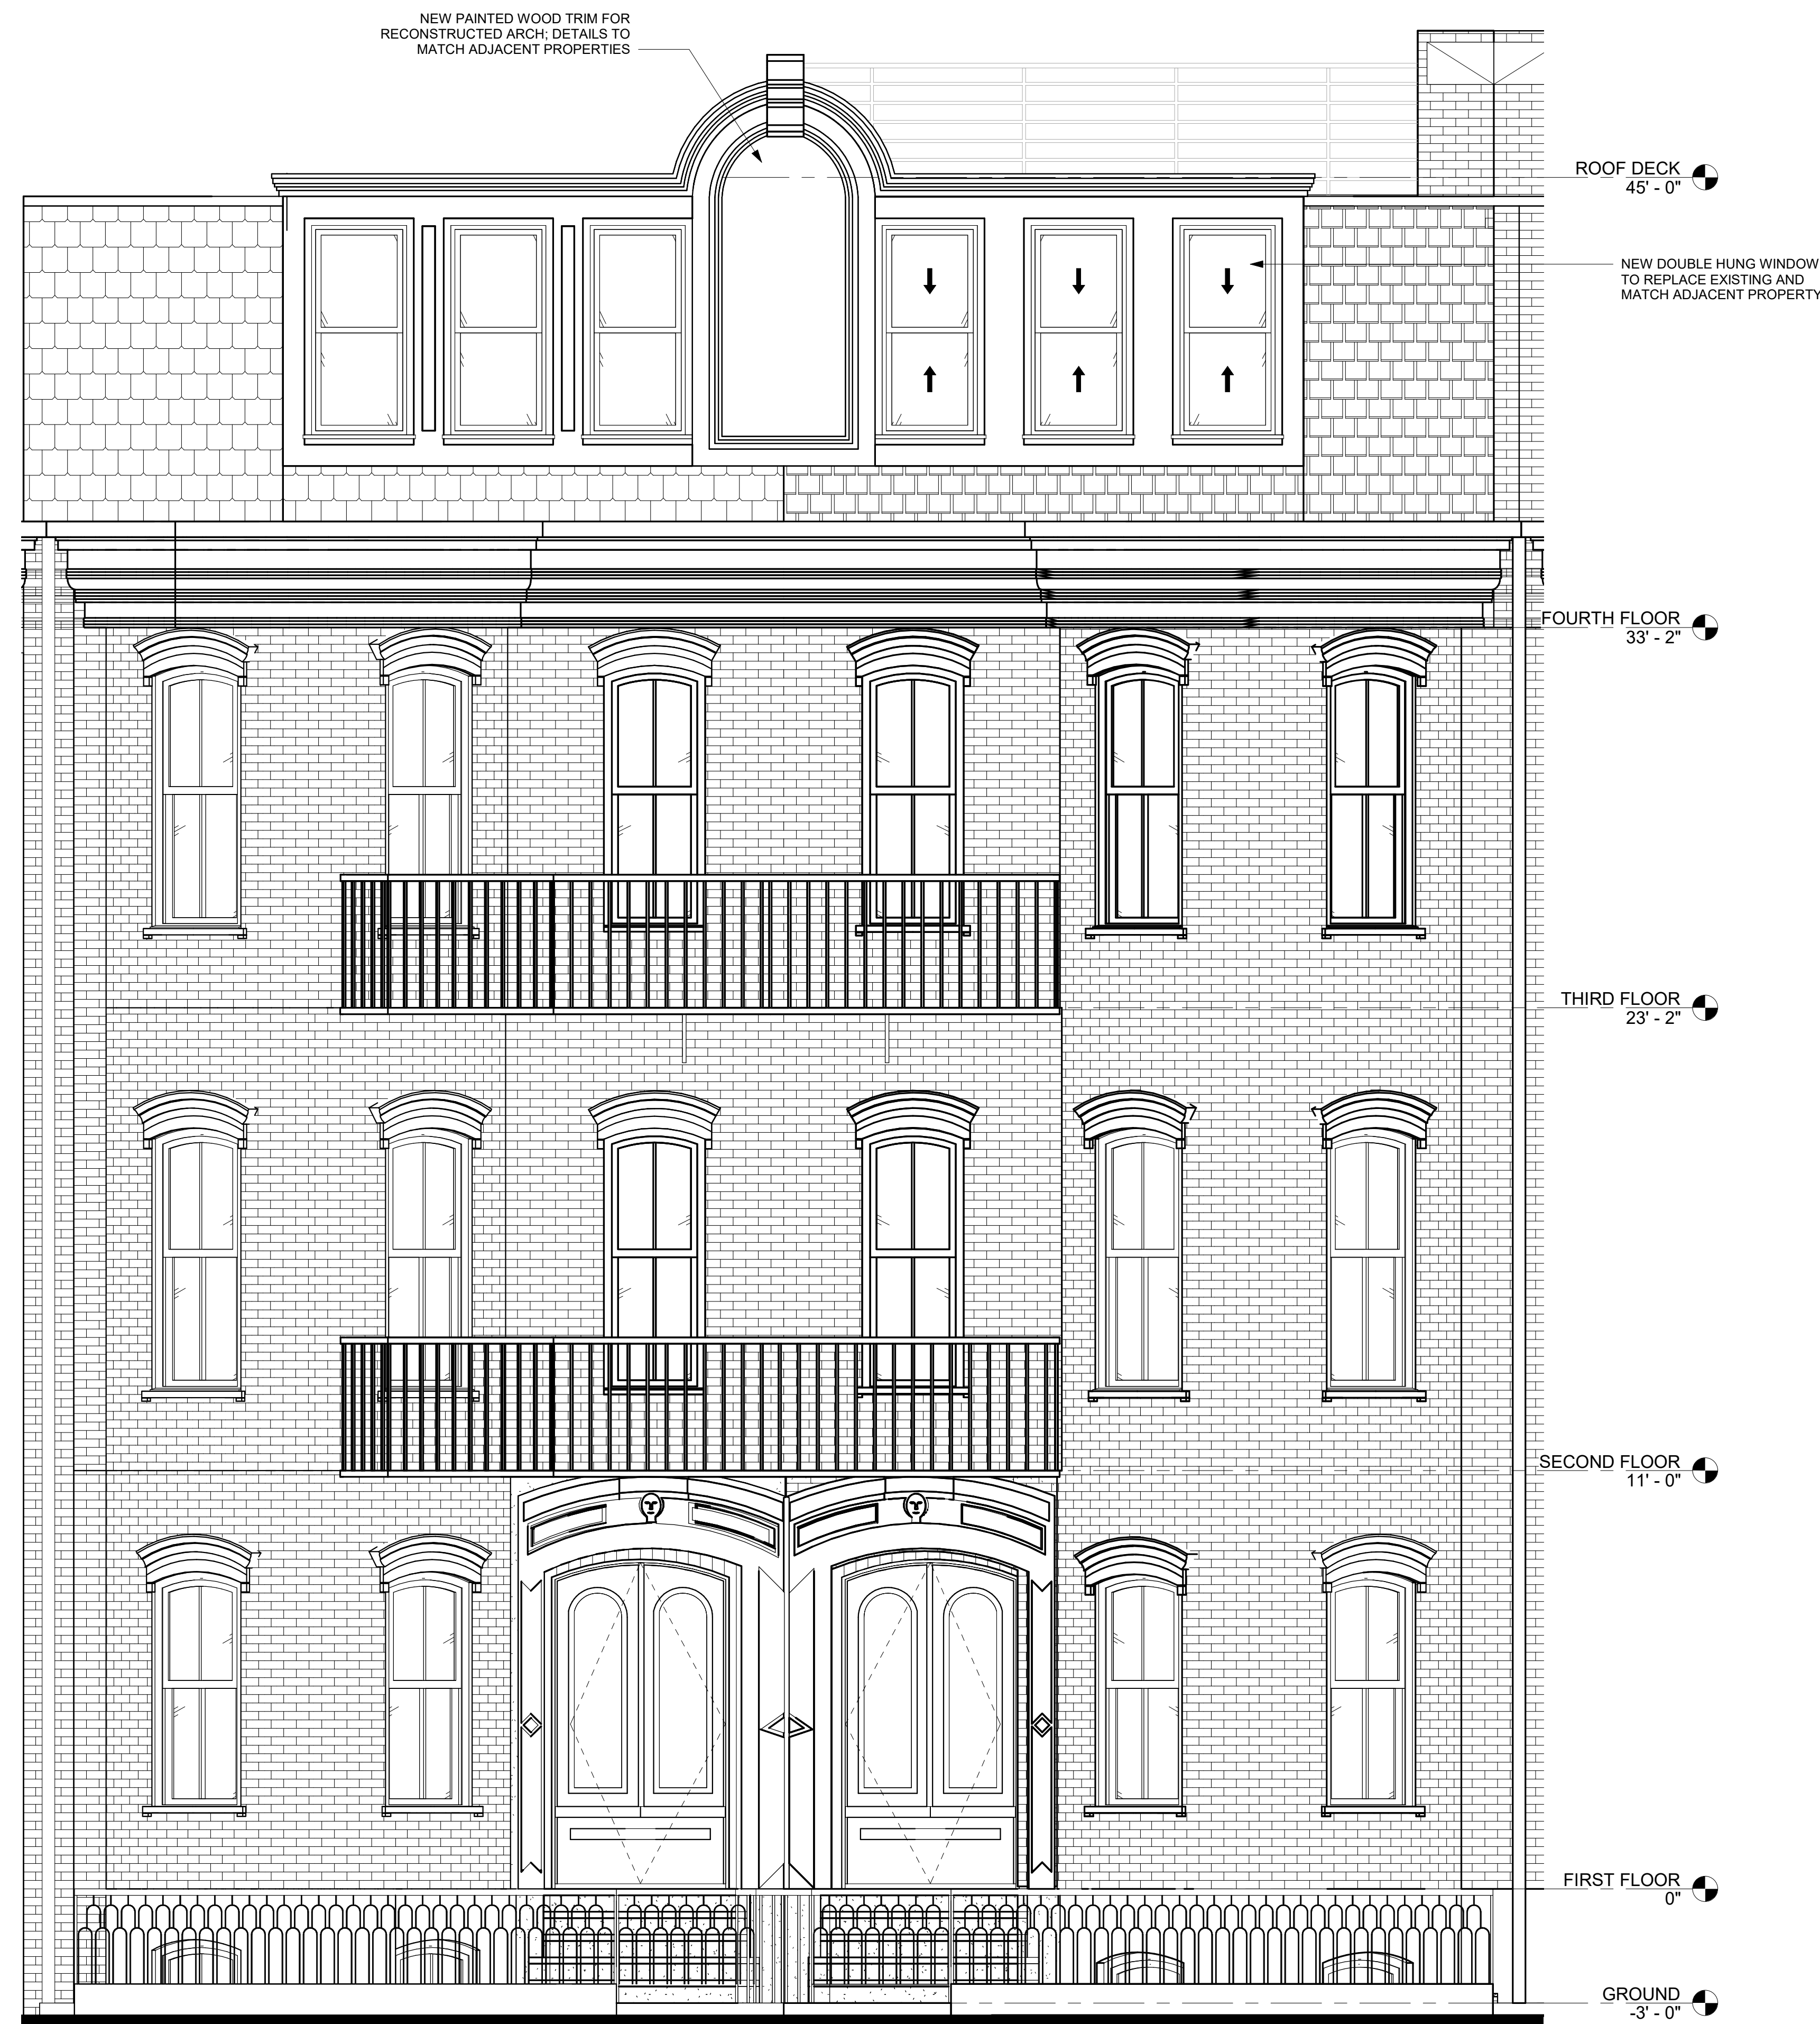

1 FRONT ELEVATION
3/8" = 1'-0"