


**2** ELEV : SIDE VIEW  
SCALE: 1/4" = 1'-0"

**1** ELEV : FRONT VIEW  
SCALE: 1/4" = 1'-0"

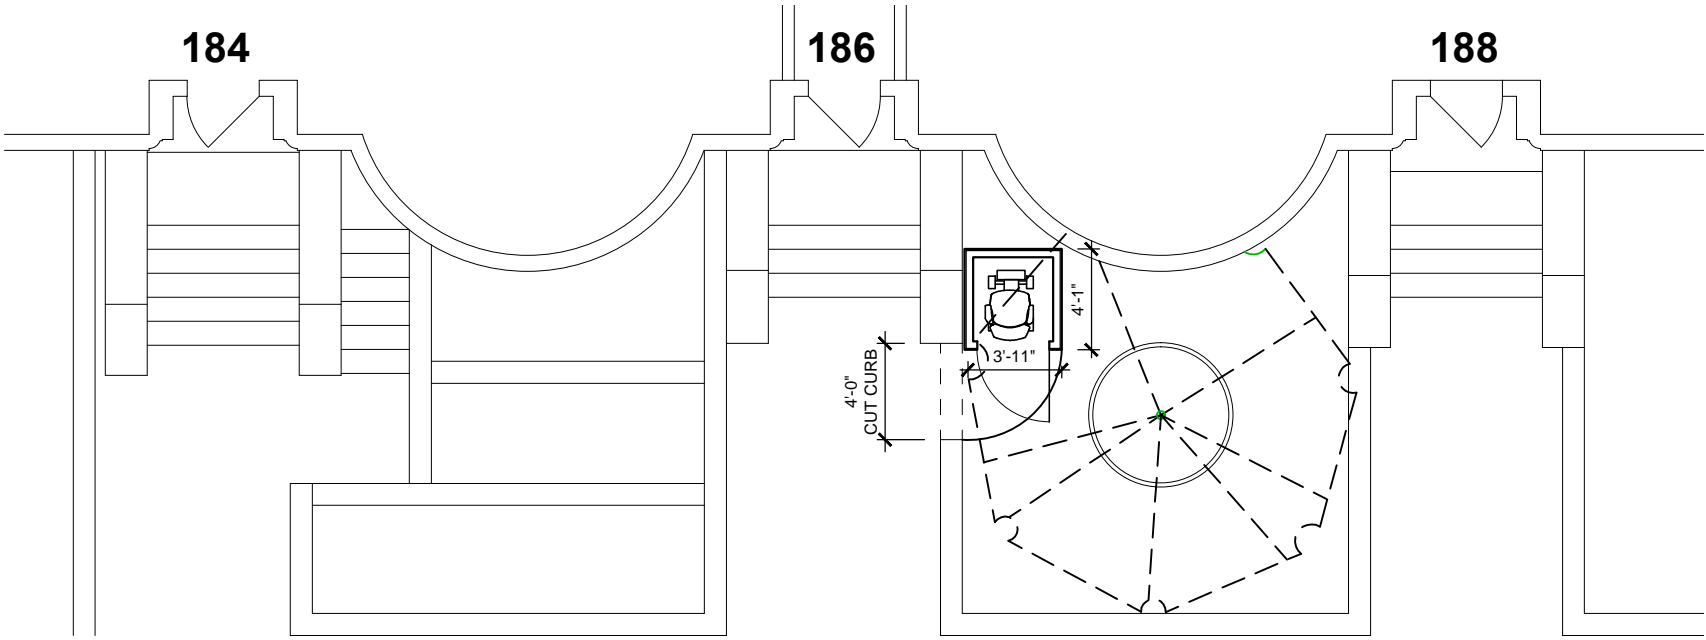

**A** PROPOSED SITE PLAN:  
SCALE: 1/4" = 1'-0"