

171 COMMONWEALTH AVENUE

BOSTON, MASSACHUSETTS

Revision No.	Date

Date:	July 20, 2018
Project Number:	
Checked By:	RP/PC/SB
Scale:	N/A





1 EXISTING COMMONWEALTH AVENUE ELEVATION
SCALE: 3/16" = 1'-0"



2 PROPOSED COMMONWEALTH AVENUE ELEVATION
SCALE: 3/16" = 1'-0"

Revision No.	Date




1 PROPOSED FRONT YARD ELEVATION
SCALE: 1/4" = 1'-0"




FRONT YARD 2018




FRONT YARD 2018

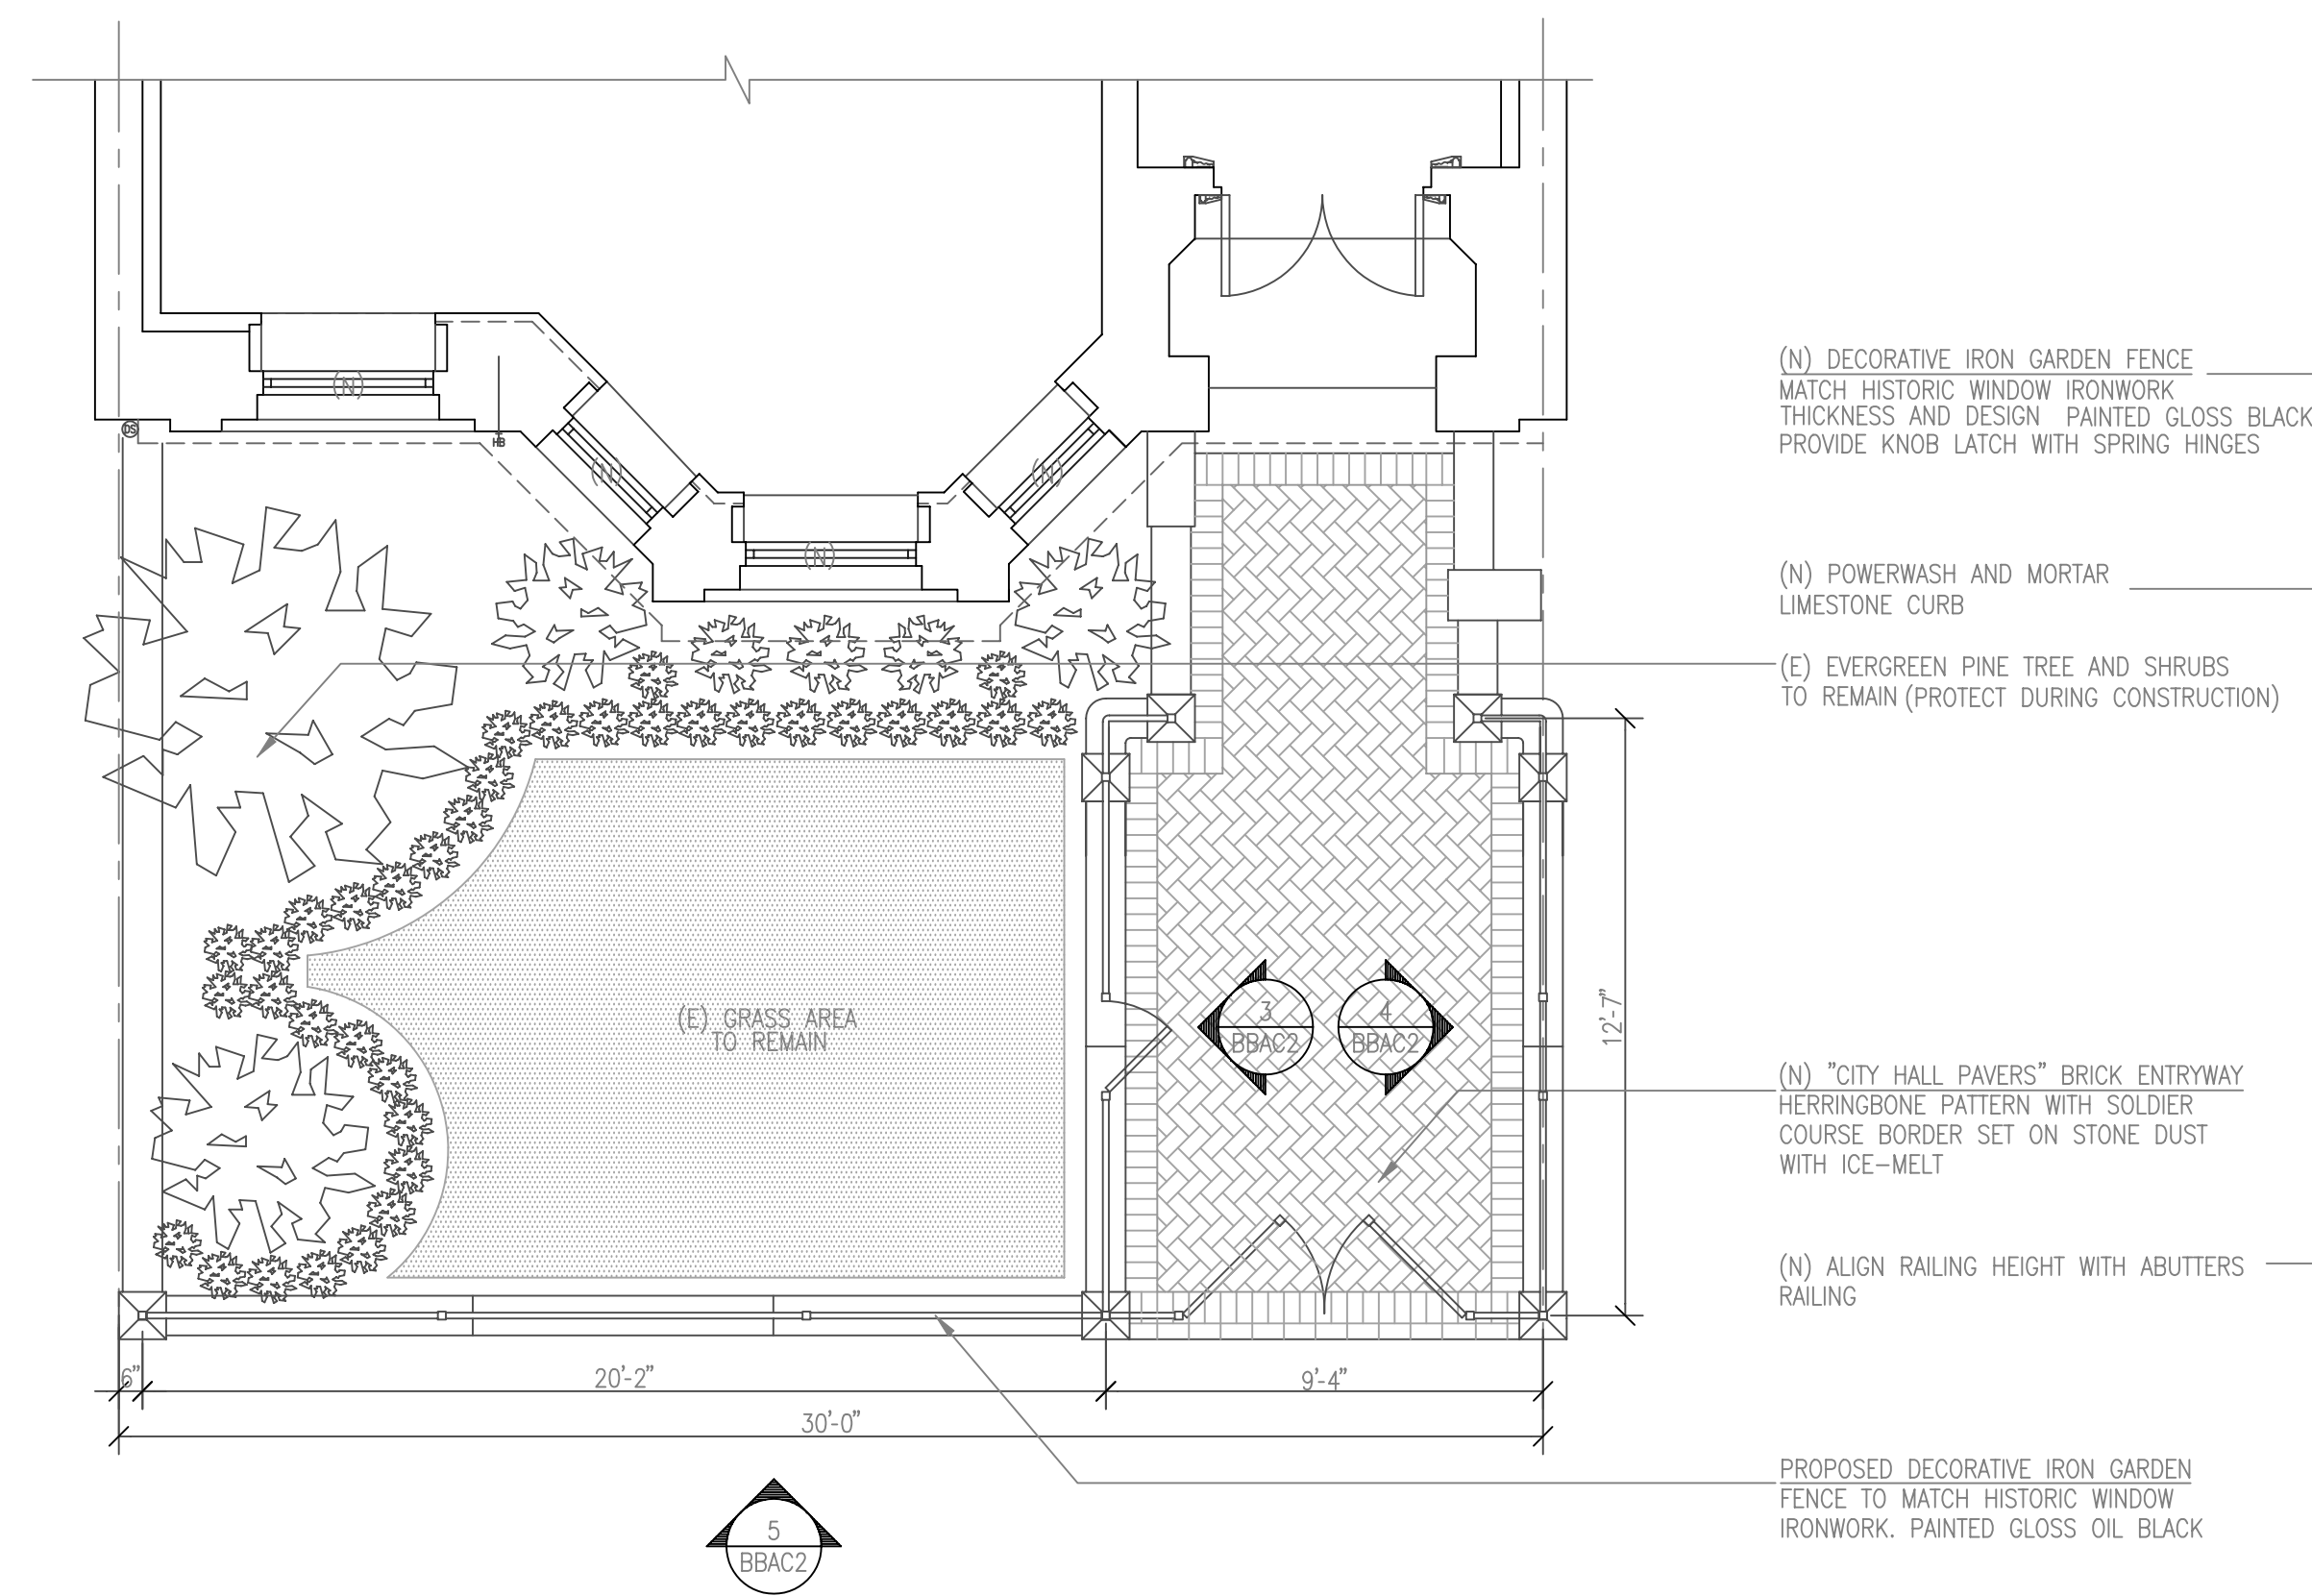


2 PROPOSED FRONT YARD PLAN
SCALE: 1/4" = 1'-0"

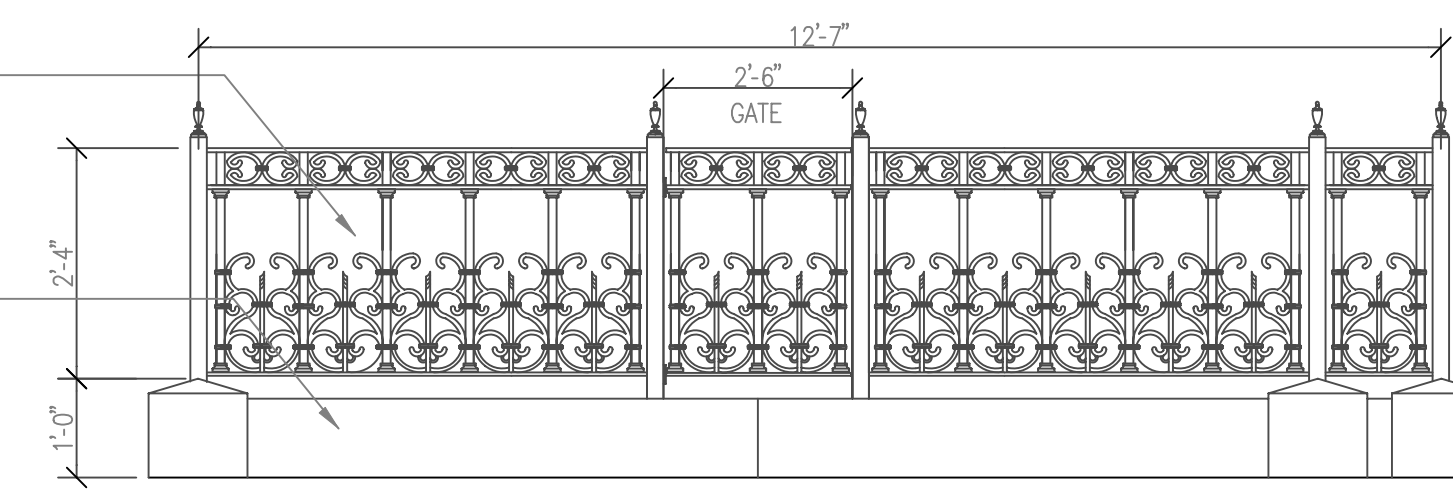


3 PROPOSED WEST GARDEN FENCE
SCALE: 1/2" = 1'-0"

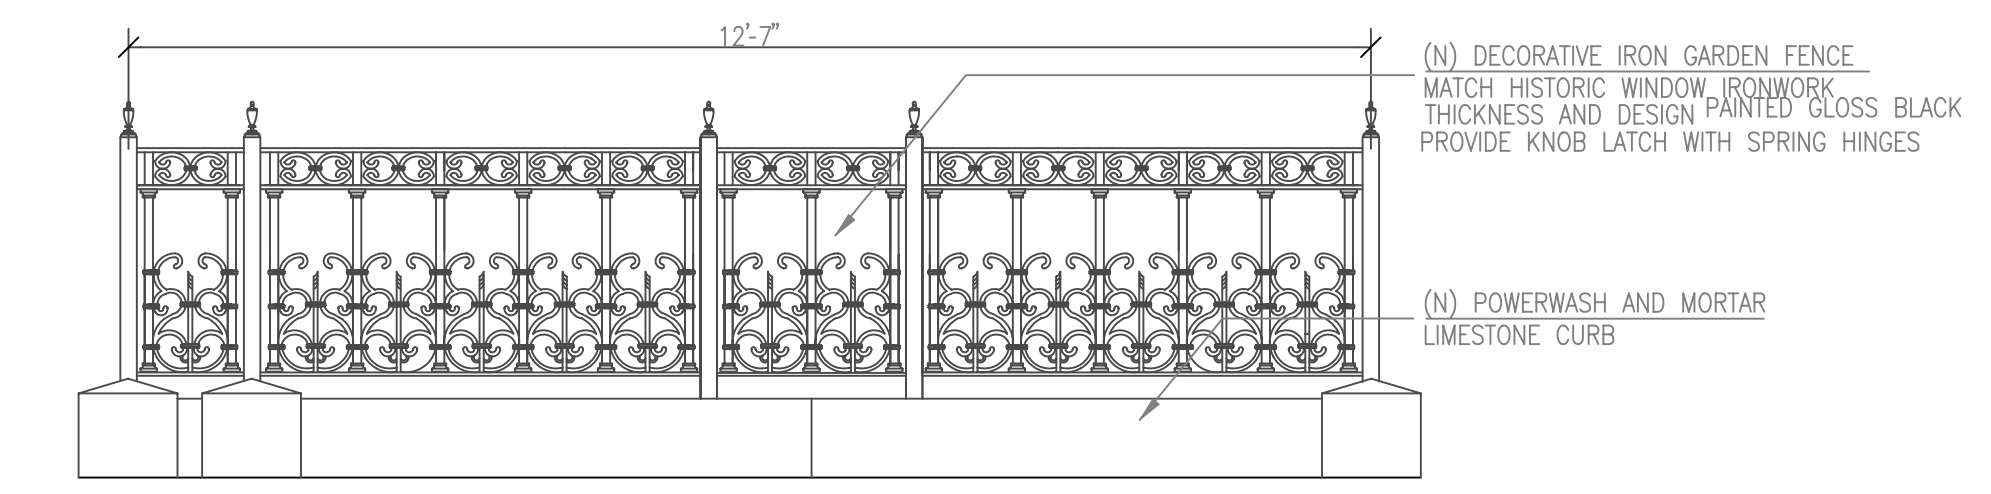

4 PROPOSED EAST GARDEN FENCE
SCALE: 1/2" = 1'-0"

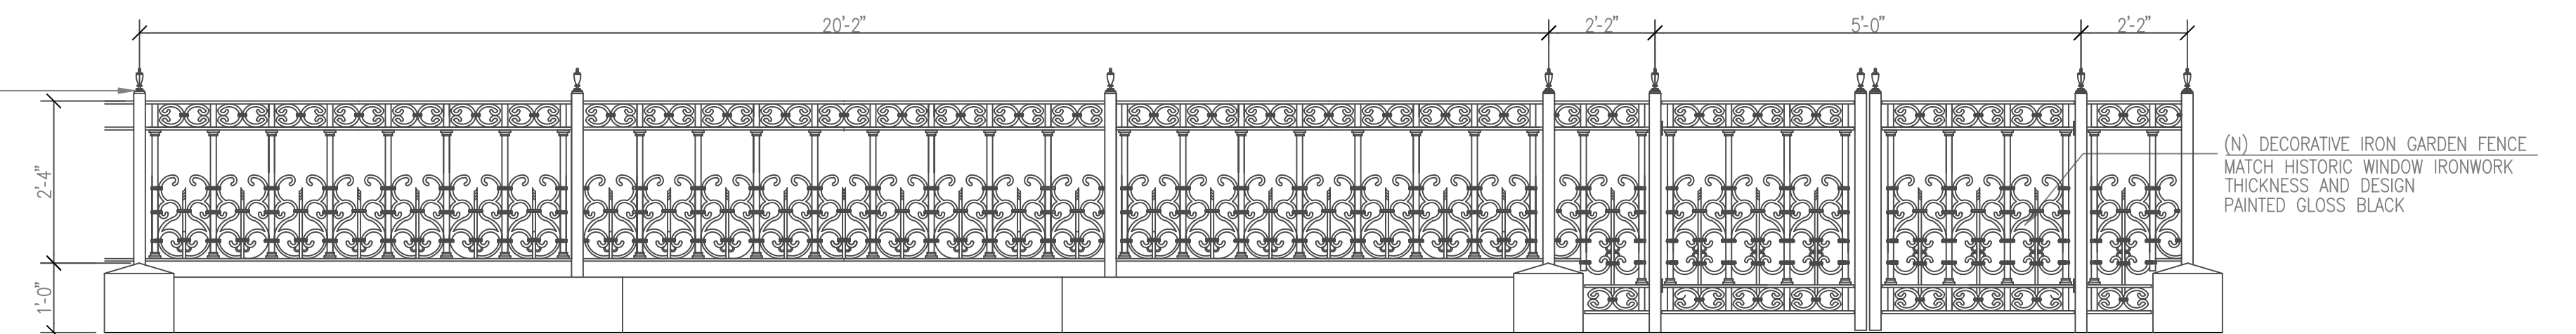

5 PROPOSED COMMONWEALTH AVE GARDEN FENCE
SCALE: 1/2" = 1'-0"

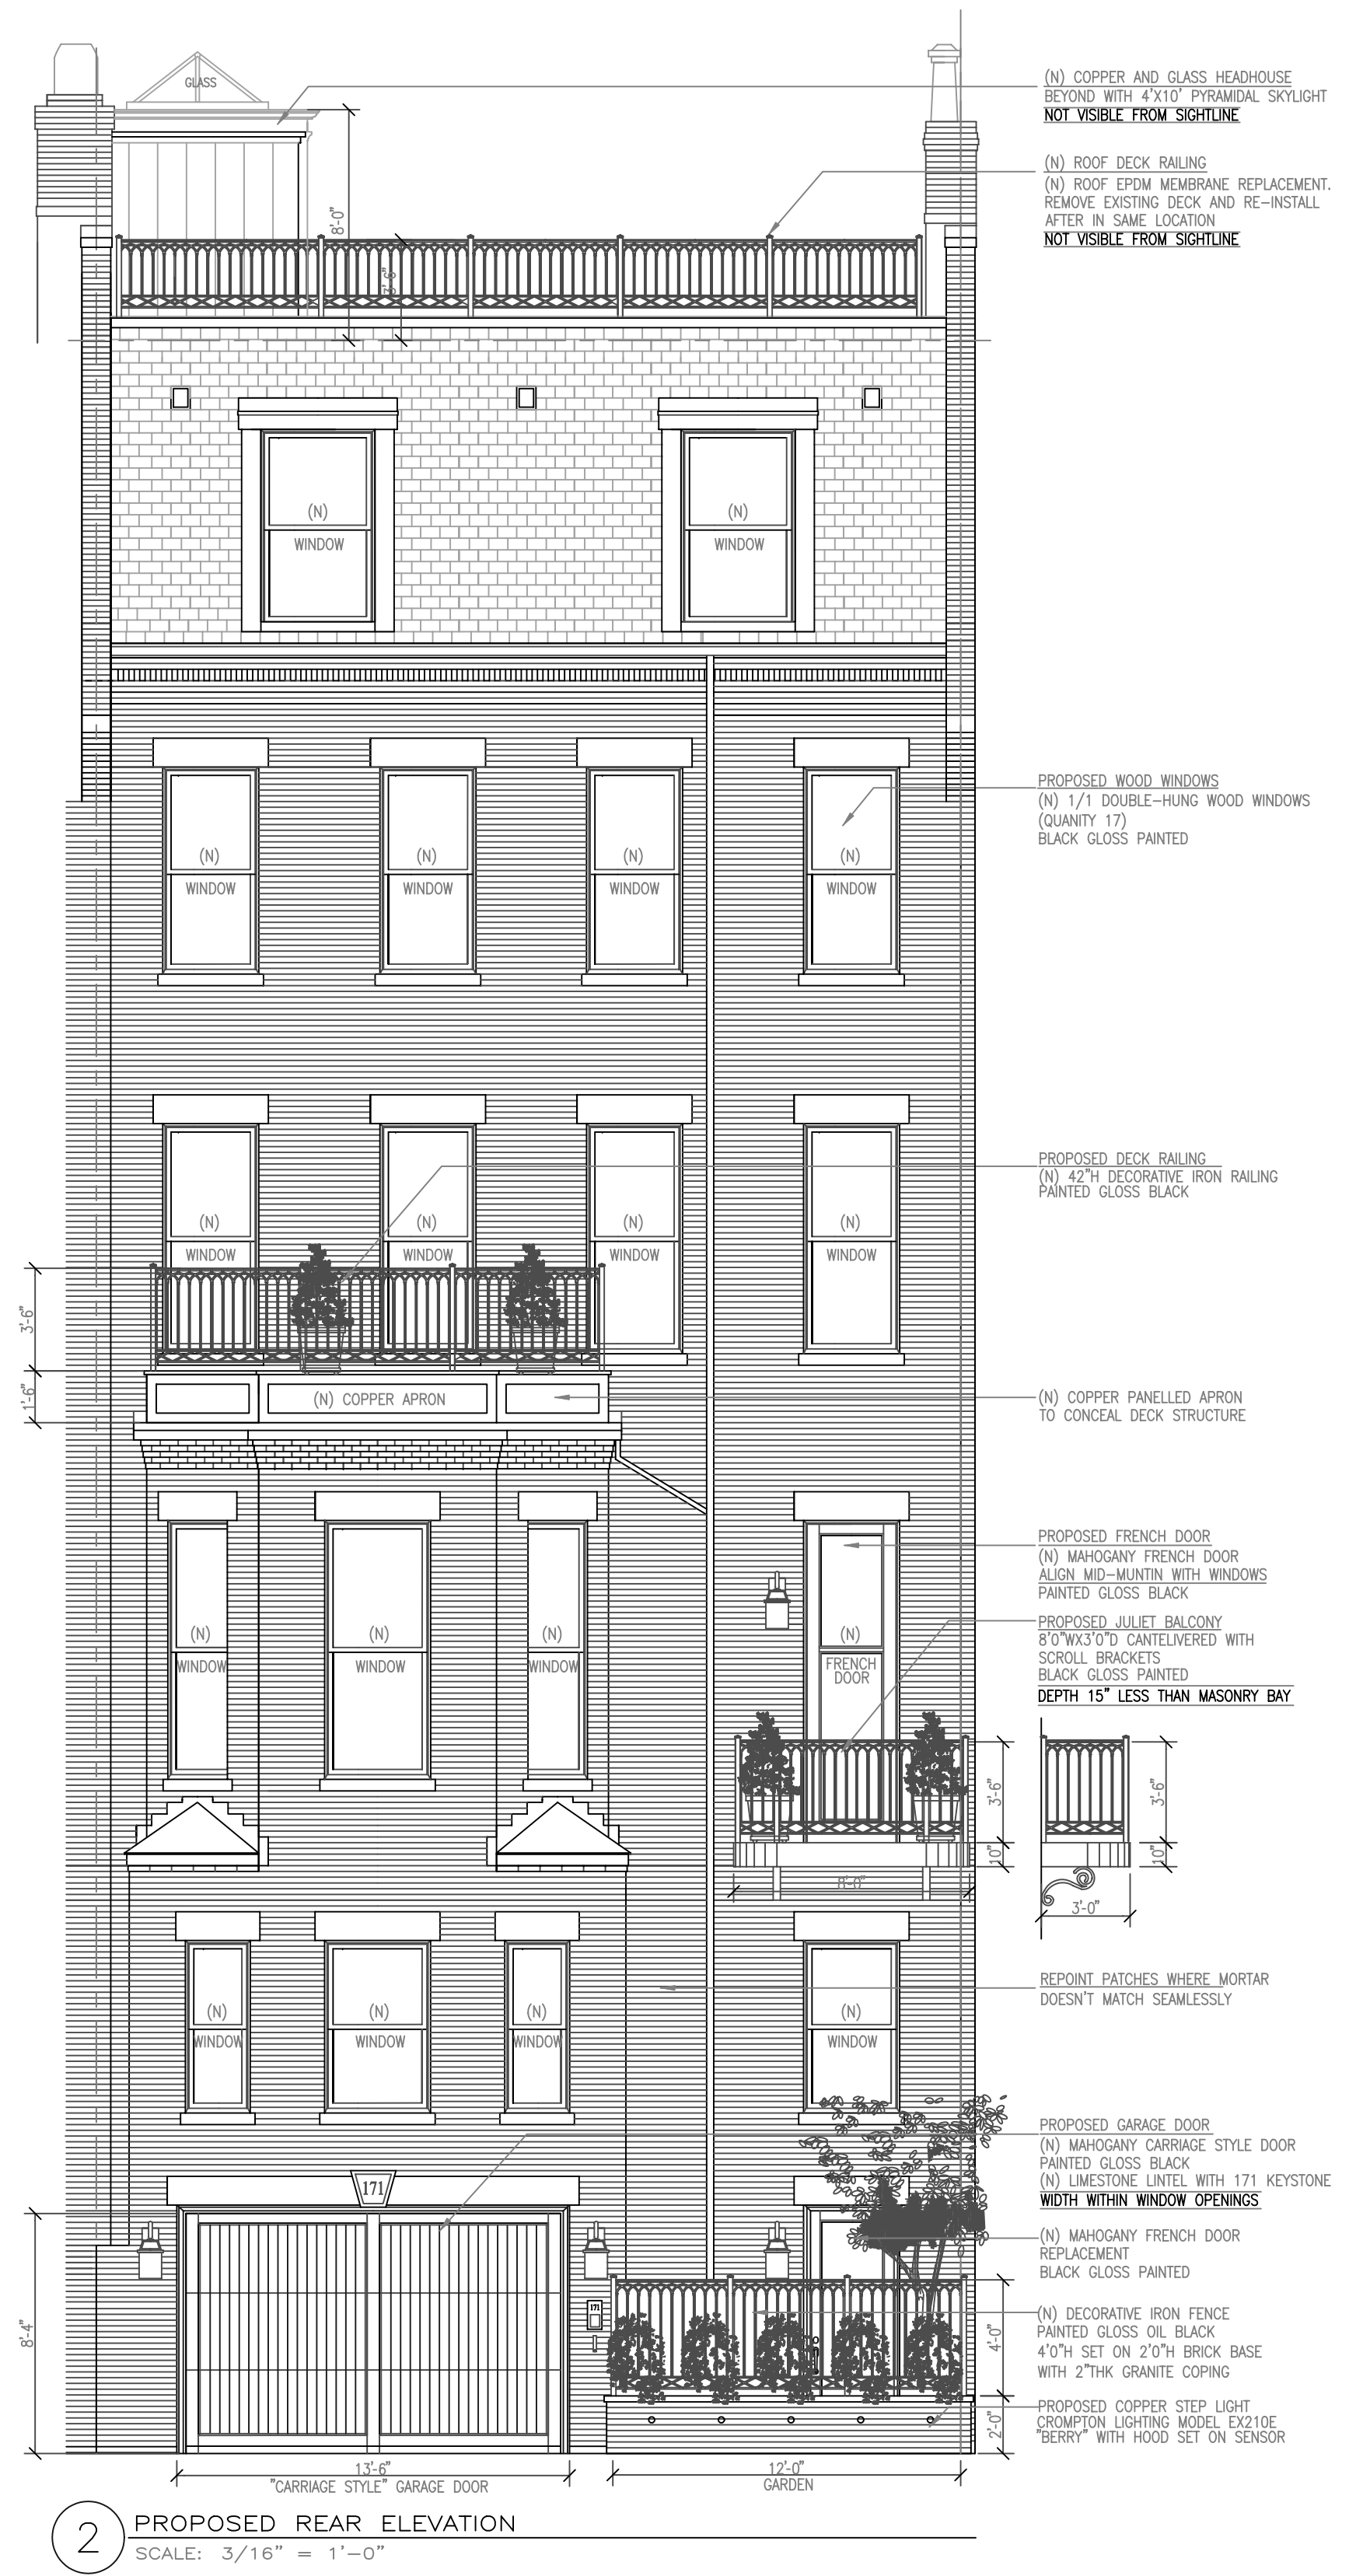



PRECEDENT – GARAGE DOOR IN ORIGINAL FACADE



PRECEDENT – GARAGE DOOR IN ORIGINAL FACADE



PRECEDENT – GARAGE DOOR IN ORIGINAL FACADE




PRECEDENT – GARAGE DOOR IN ORIGINAL FACADE



PRECEDENT – GARAGE DOOR IN ORIGINAL FACADE



PRECEDENT – GARAGE DOOR IN ORIGINAL FACADE

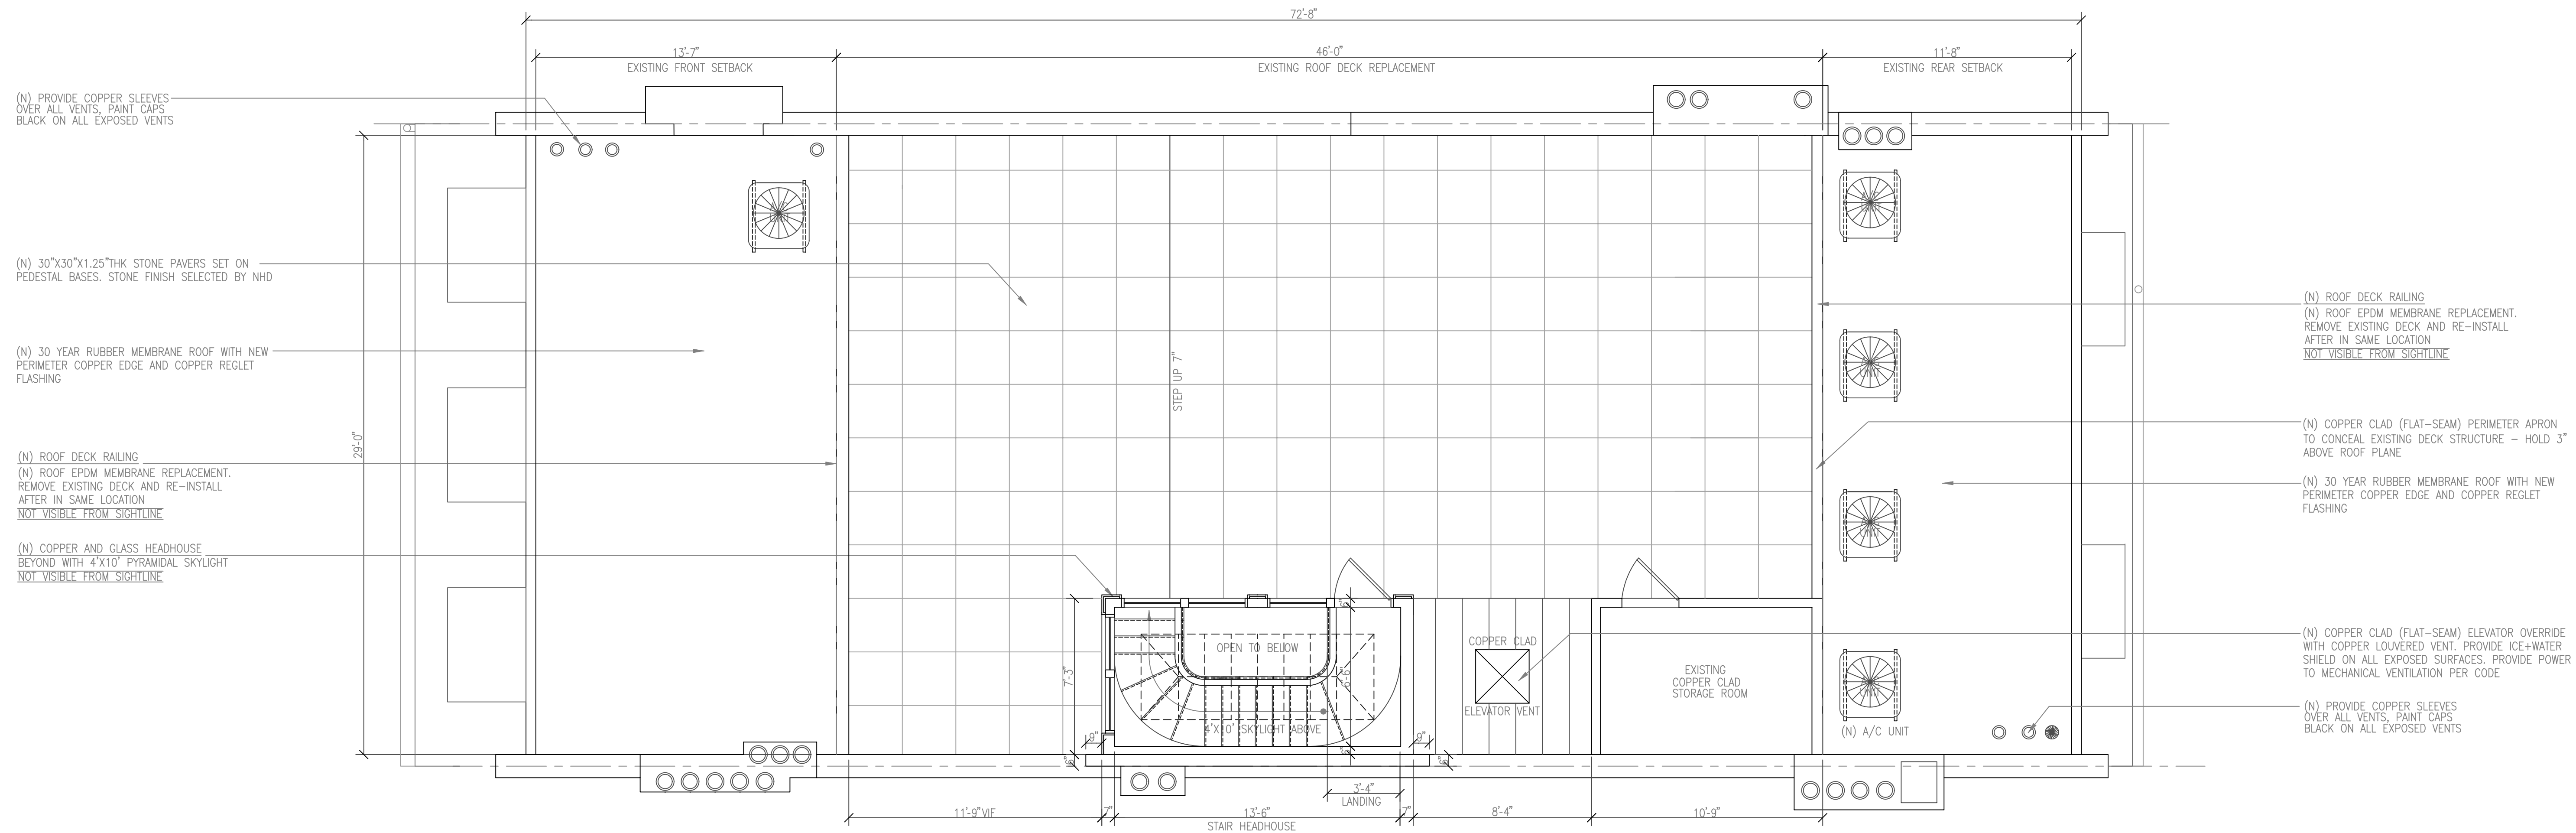


1 PROPOSED ROOF DECK PLAN
SCALE: 1/4" = 1'-0"







1 PROPOSED WEST ELEVATION
SCALE: 1/4" = 1'-0"

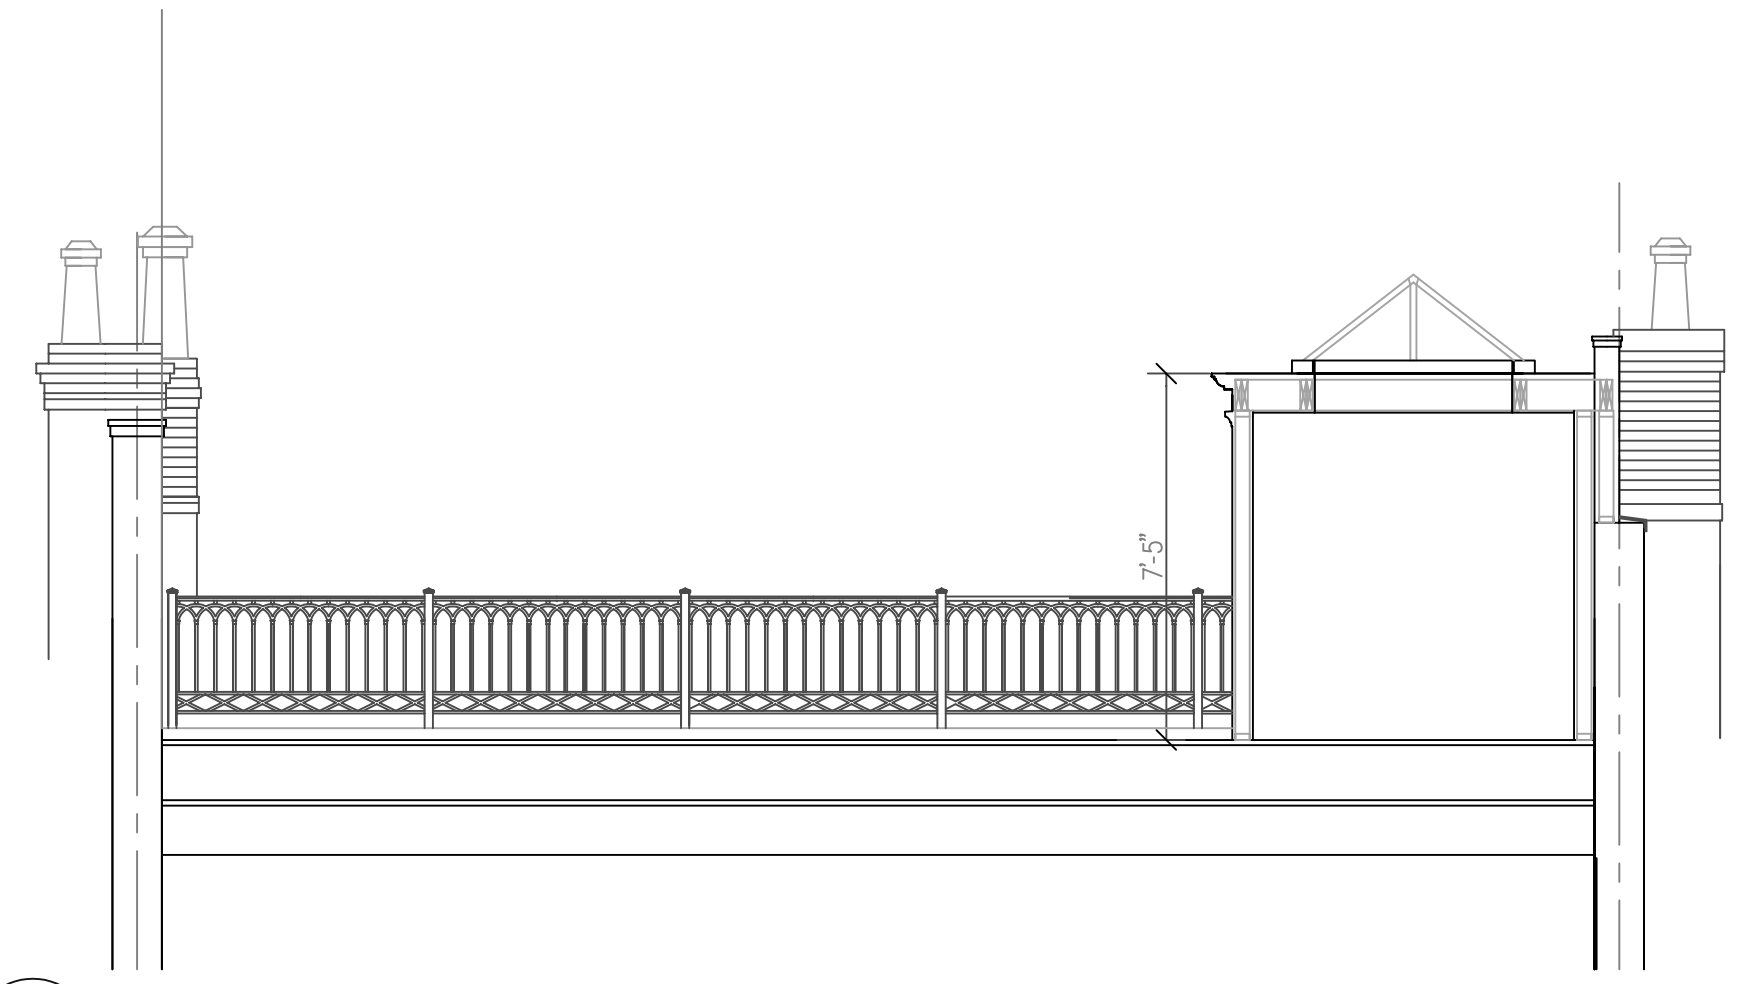


2 PROPOSED NORTH ELEVATION TOWARDS REAR ALLEY
SCALE: 1/4" = 1'-0"

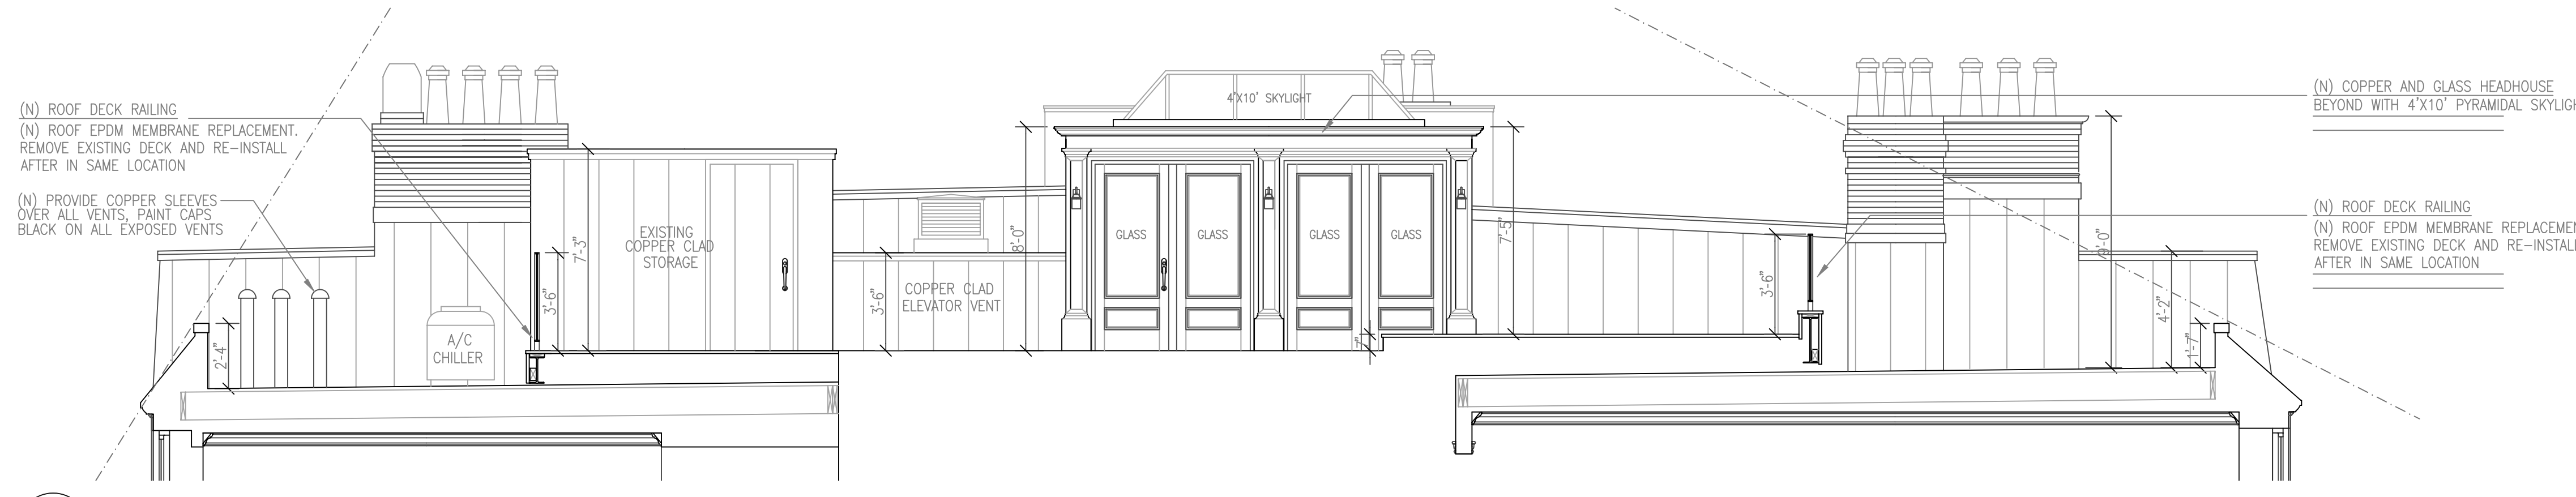

3 PROPOSED EAST ELEVATION
SCALE: 1/4" = 1'-0"

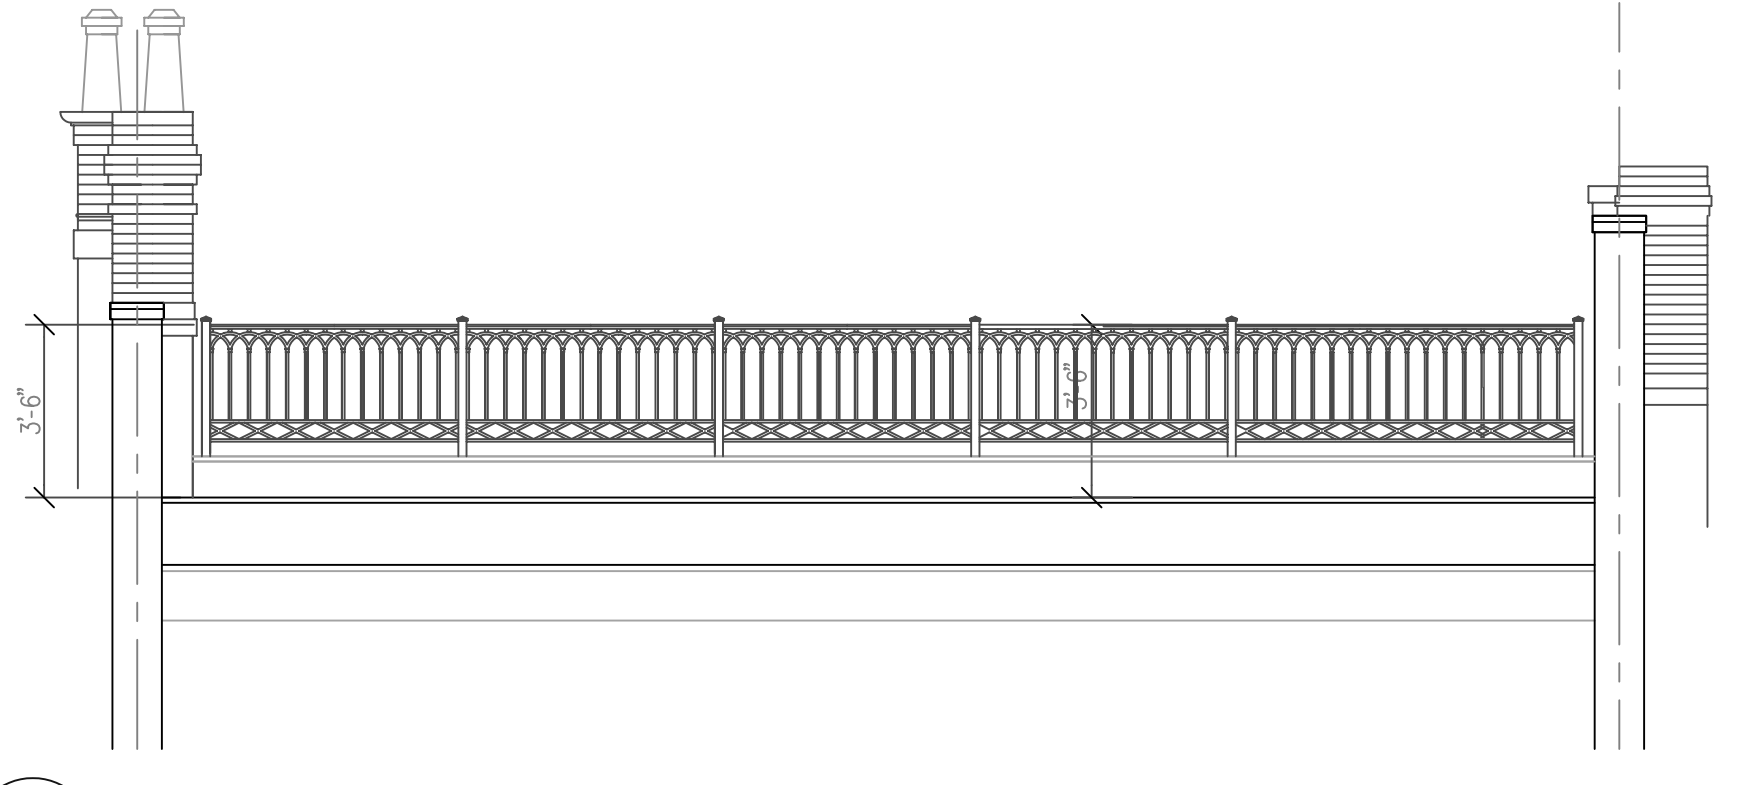


4 PROPOSED SOUTH ELEVATION TOWARDS COMM AVE
SCALE: 1/4" = 1'-0"

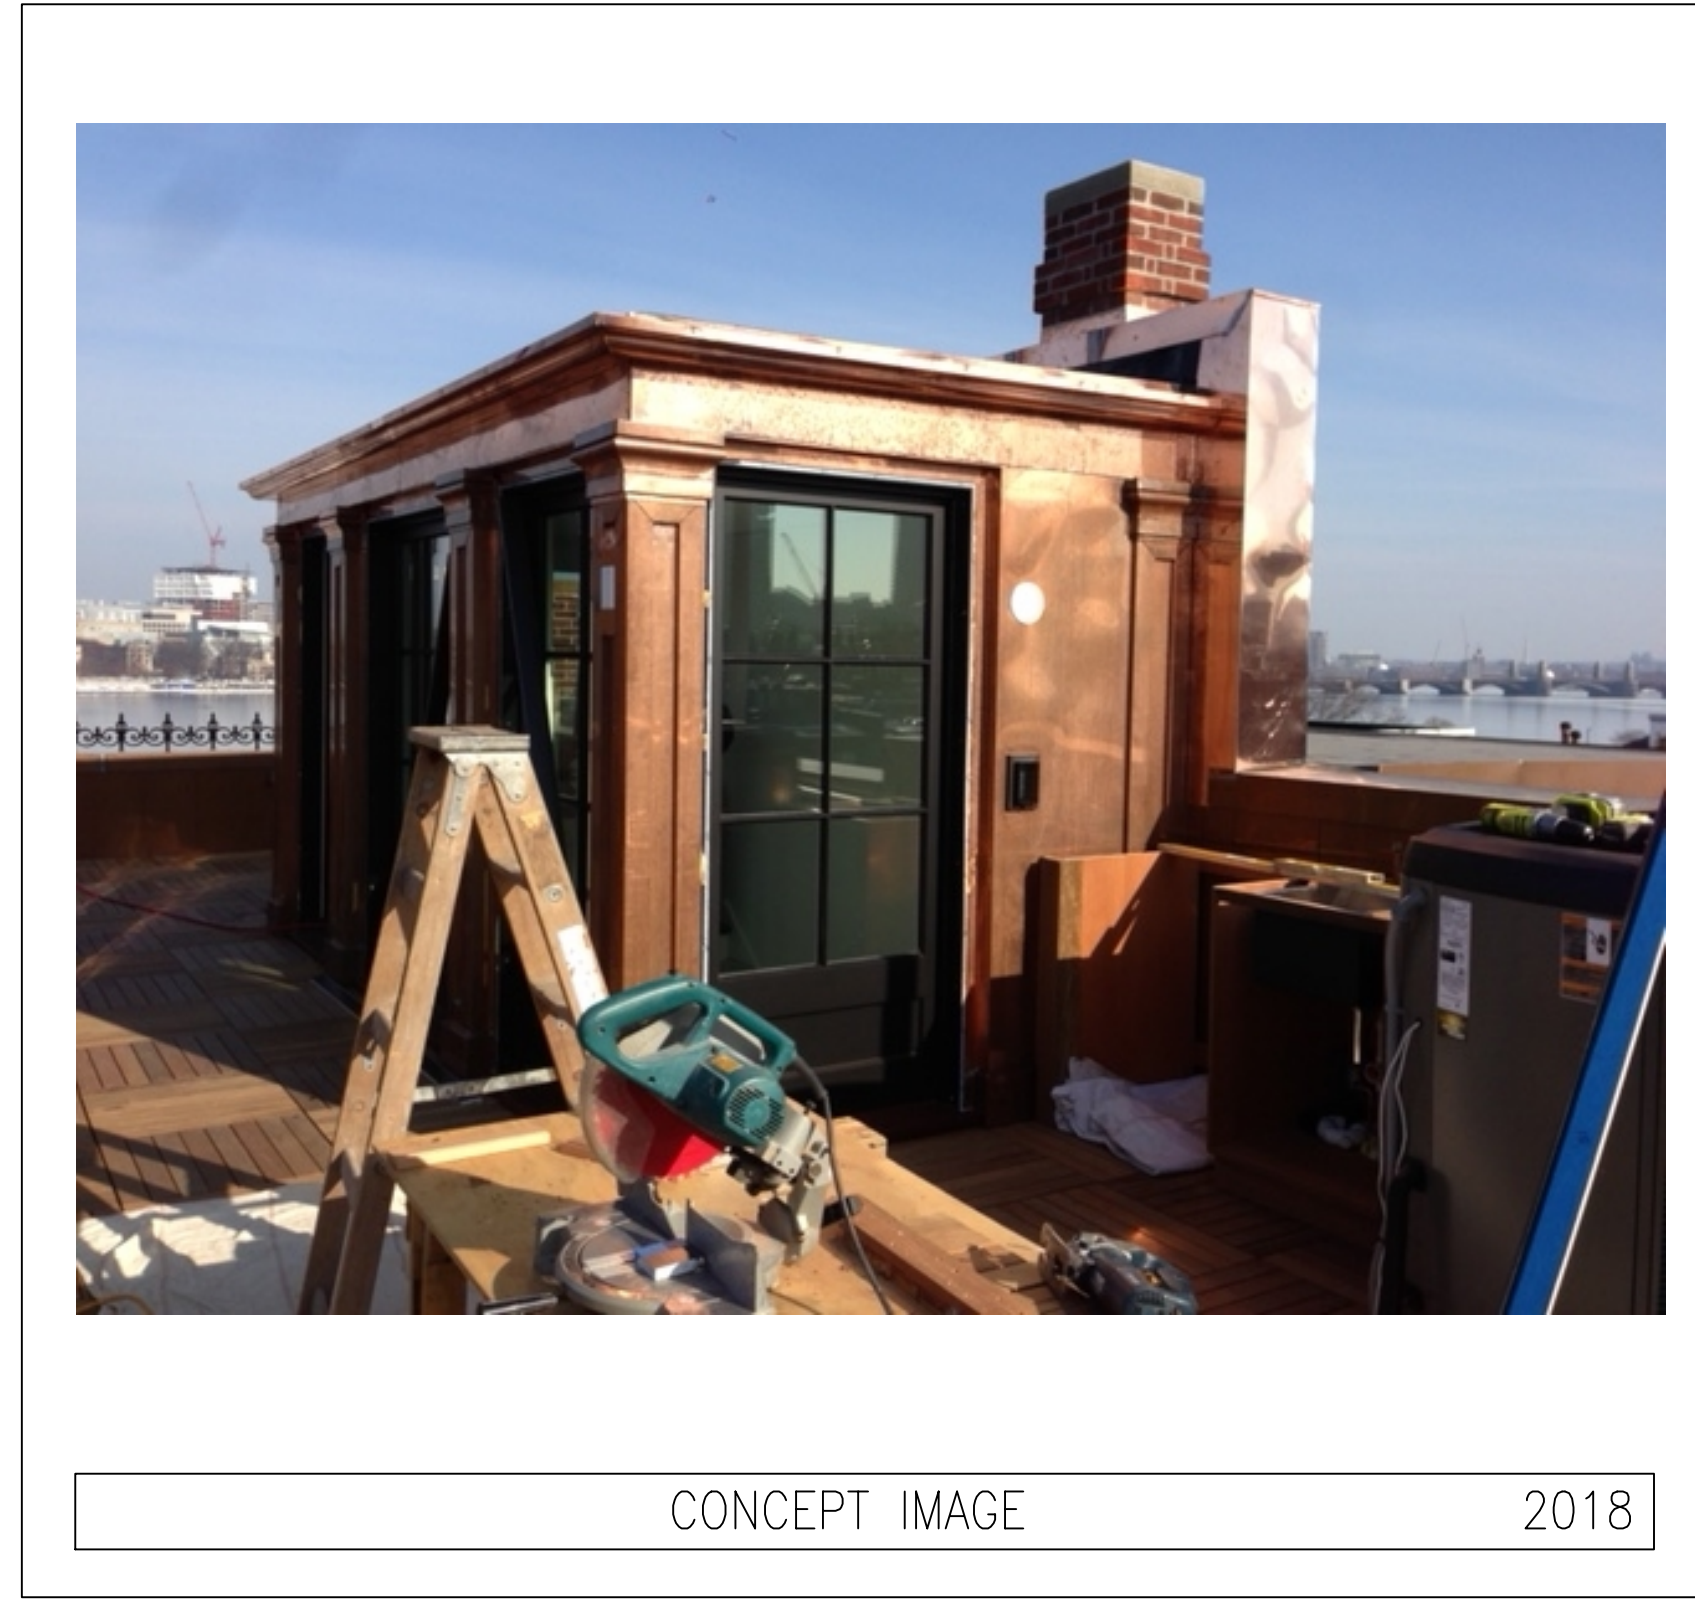

Revision No.	Date



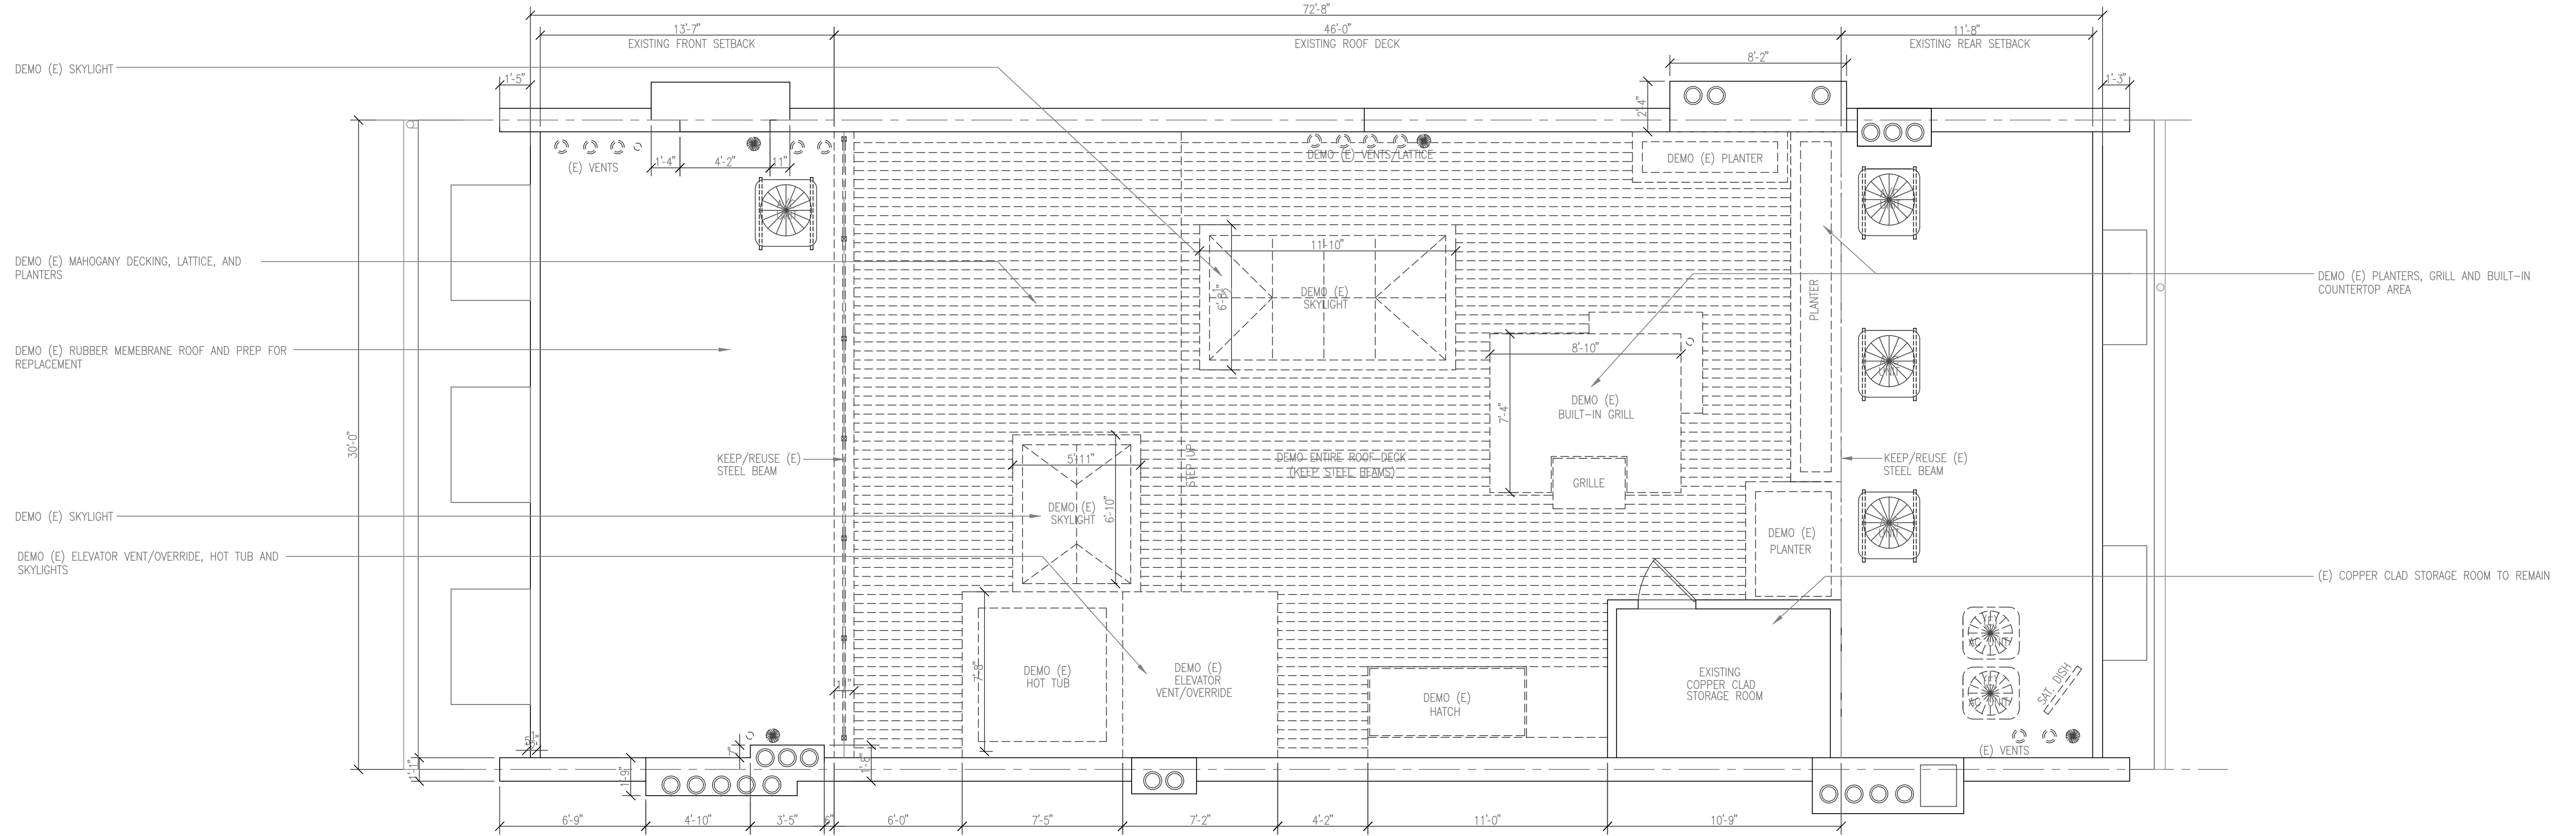

1 EXISTING ROOF DECK PLAN
SCALE: 1/4" = 1'-0"




ROOF DECK IMAGE 2018



ROOF DECK IMAGE 2018



ROOF DECK IMAGE 2018

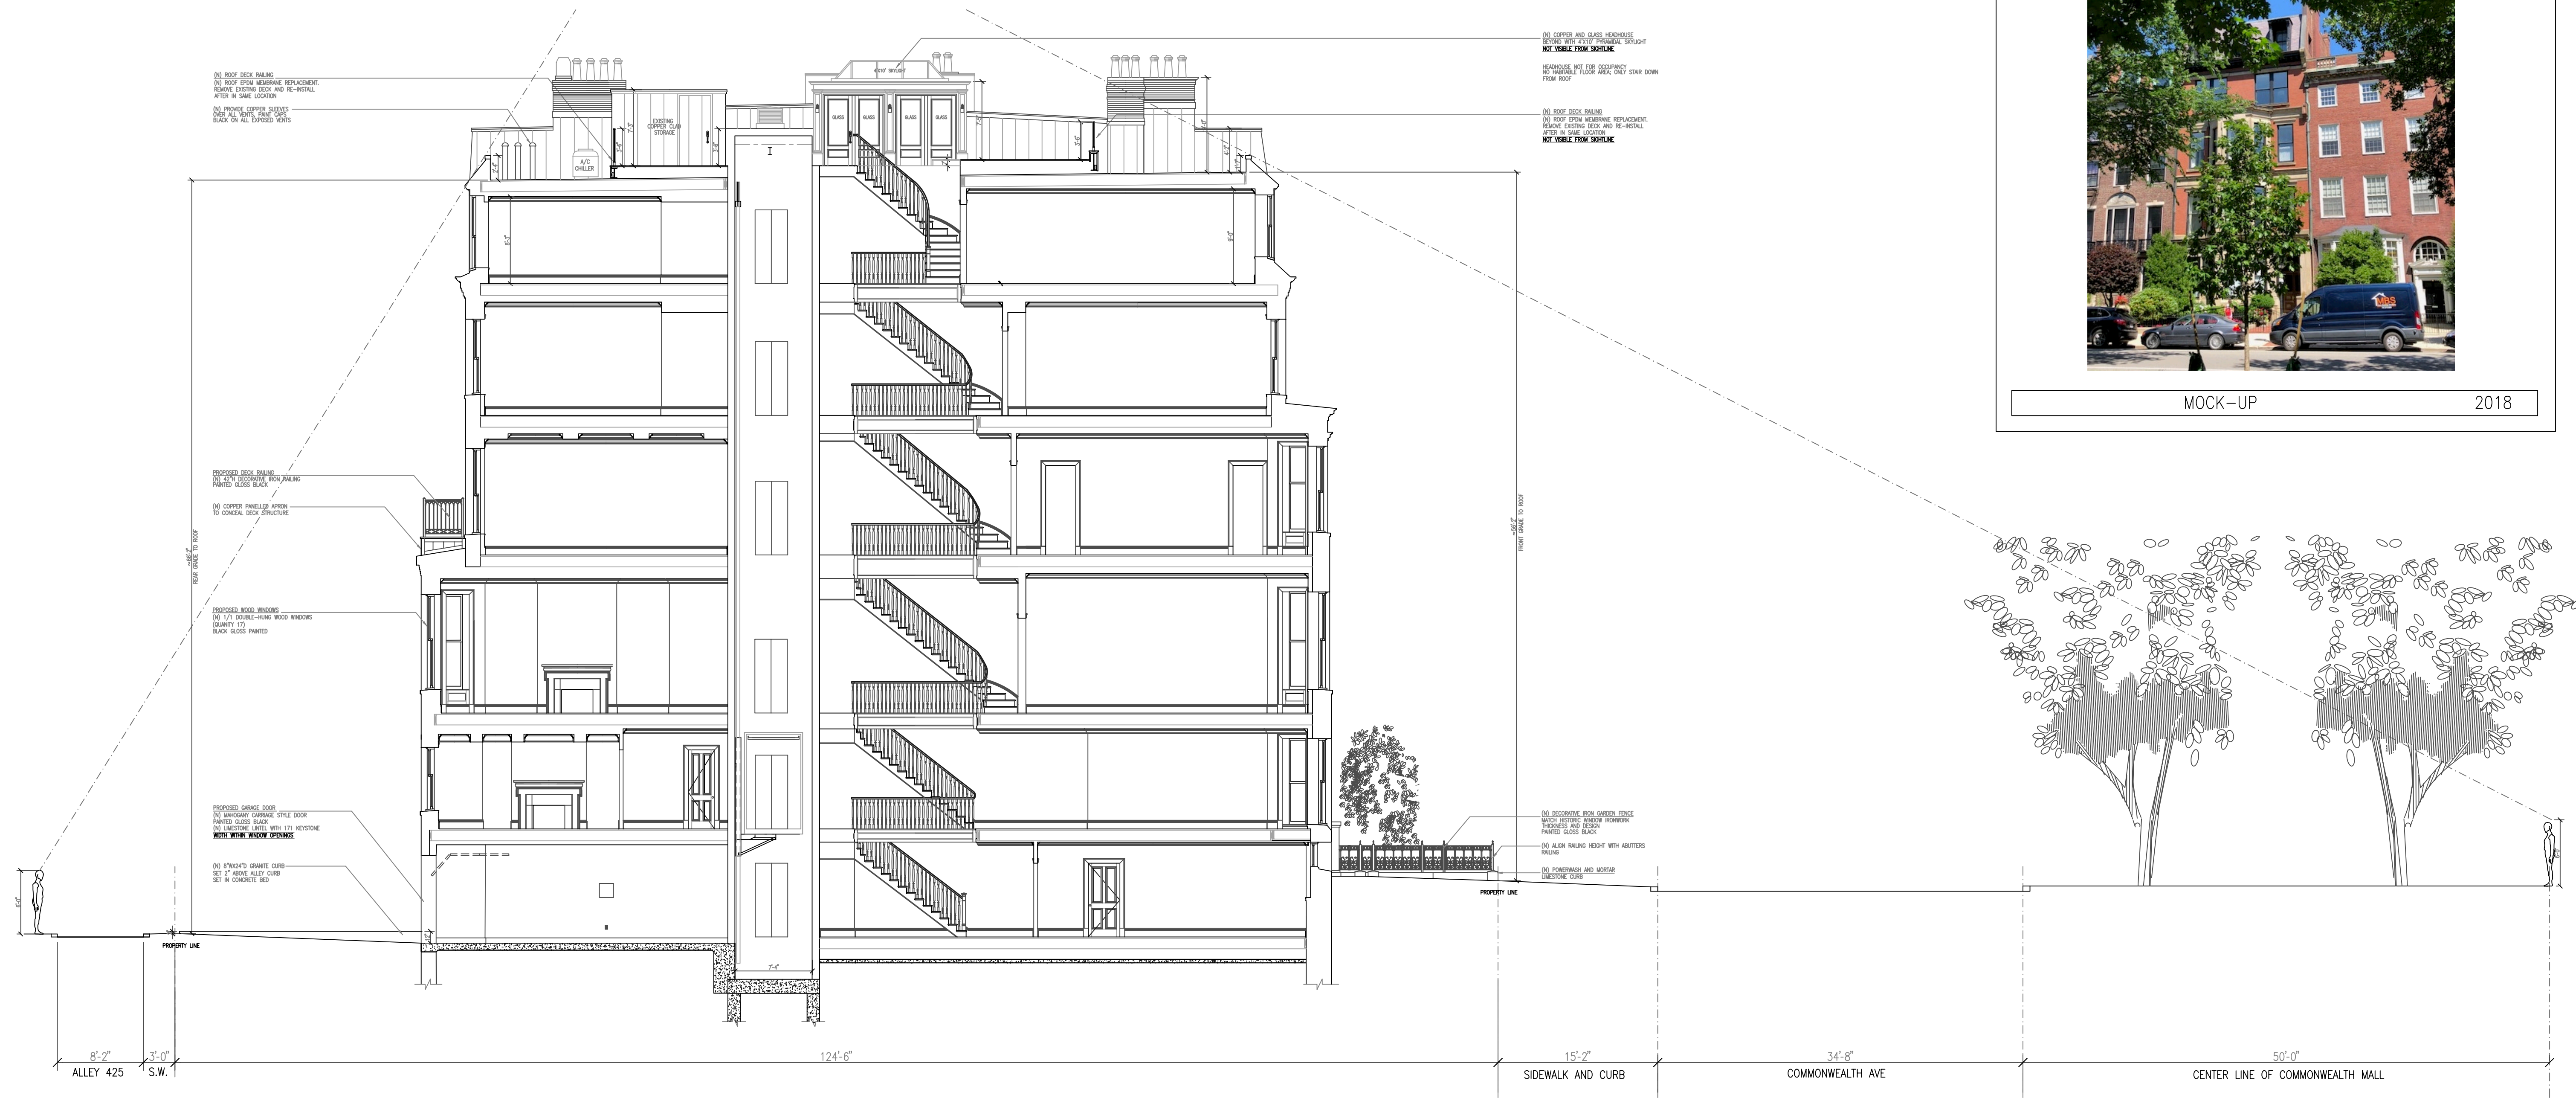

1 LINE OF SIGHT DIAGRAM
SCALE: 1/8" = 1'-0"

Revision No.	Date



MOCK-UP IMAGE

2018



MOCK-UP IMAGE

2018




MOCK-UP IMAGE

2018




MOCK-UP IMAGE

2018

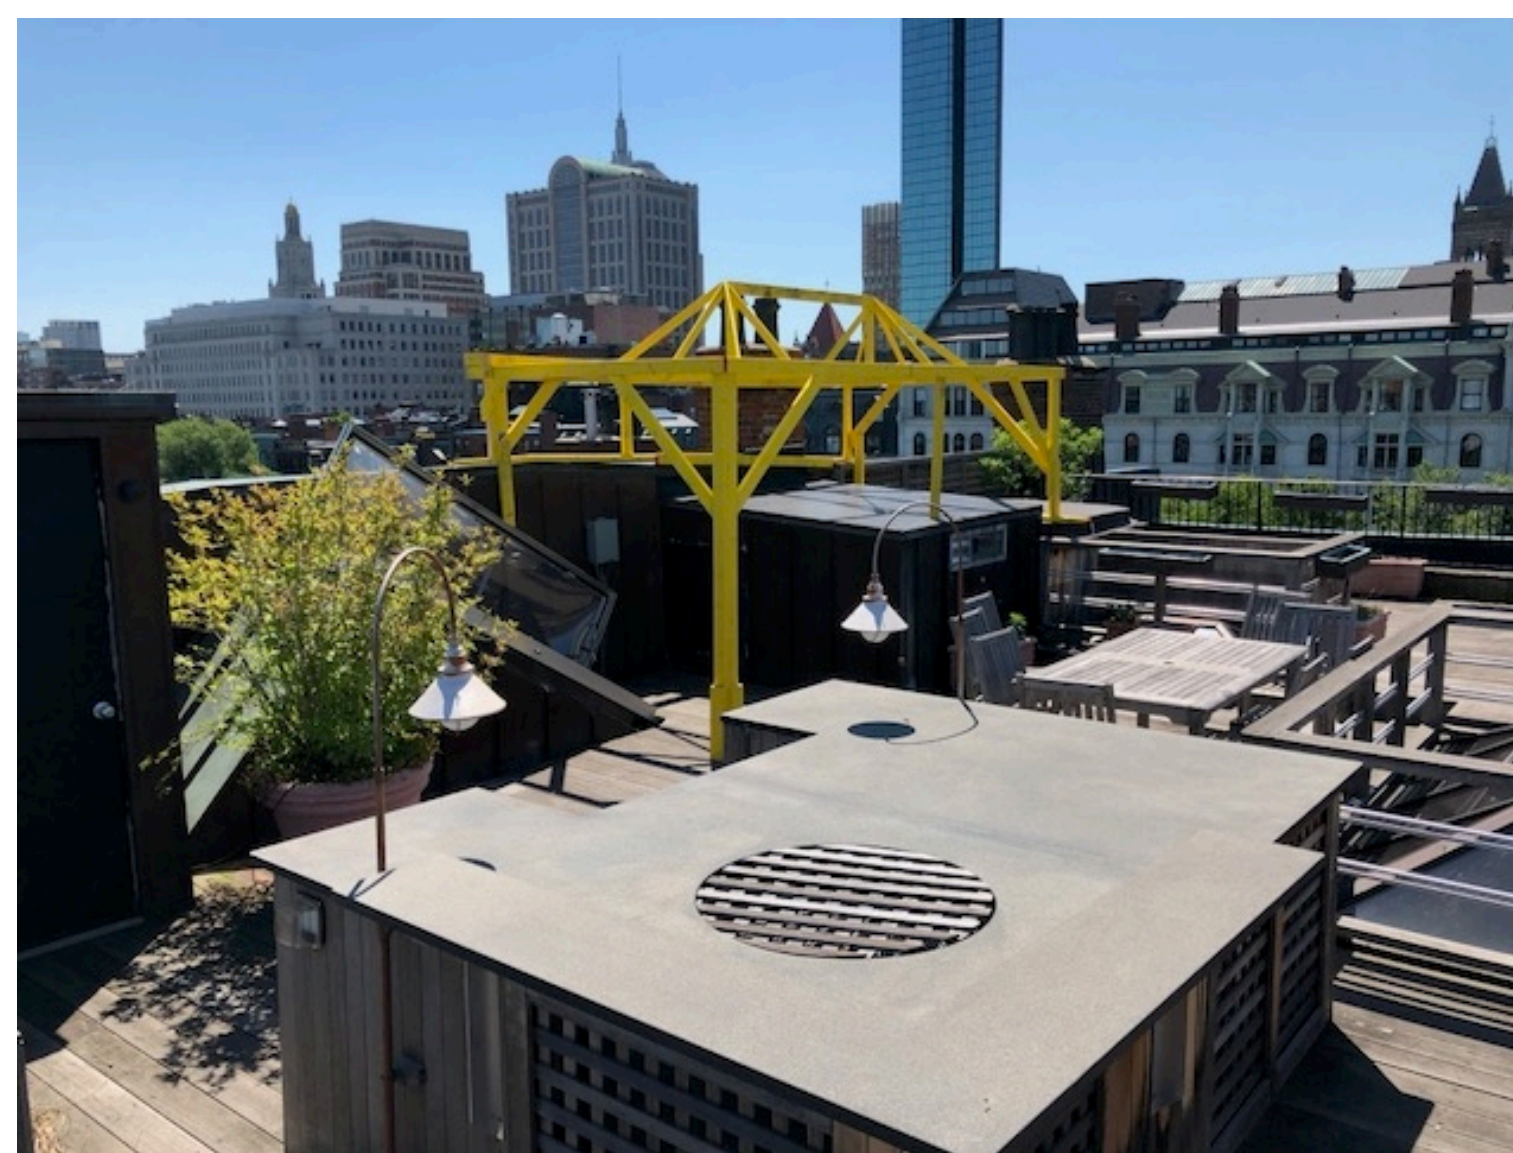

MOCK-UP IMAGE

2018

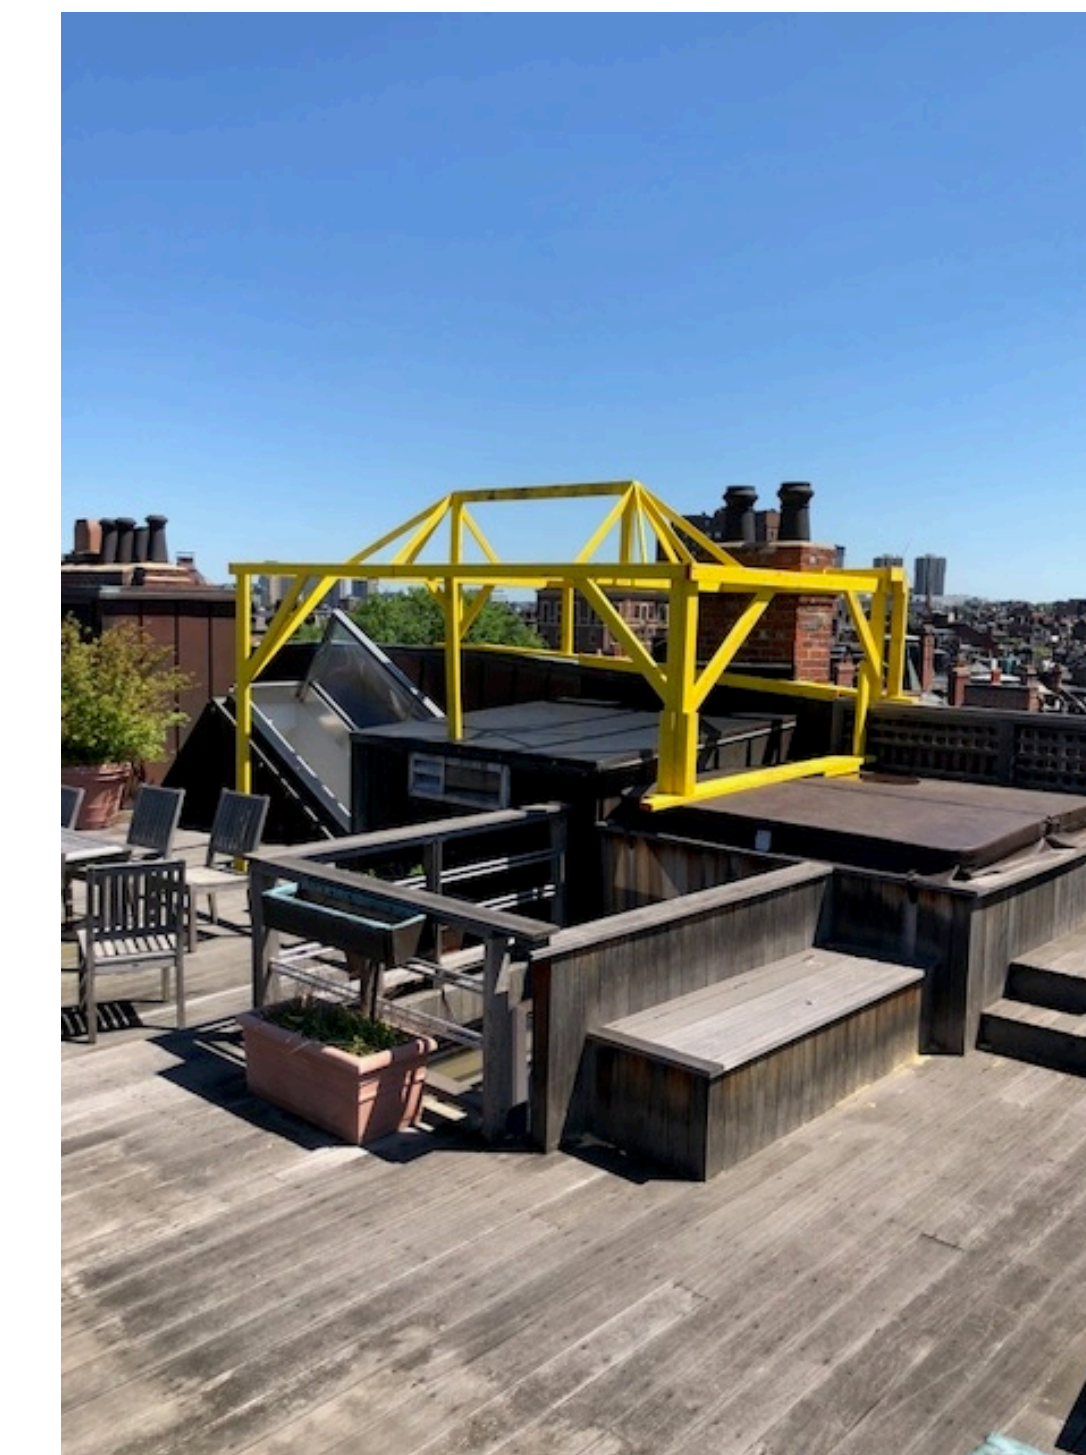

MOCK-UP IMAGE

2018



FRONT FACADE DETAIL 2018



FRONT FACADE DETAIL 2018



FRONT FACADE DETAIL 2018



REAR FACADE DETAIL 2018



REAR FACADE DETAIL 2018



REAR FACADE DETAIL 2018