



398 BEACON STREET
BOSTON, MASSACHUSETTS

COVERSHEET

398 Beacon Street Unit 1A
Boston – Massachusetts

Revision No.	Date

Date:	February 13, 2019
Project Number:	
Checked By:	RP/PC/SB
Scale:	N/A


BSA Construction and Development
555 Columbus Avenue
Boston, Massachusetts 02118
TEL: 617-840-1999
TEL: 617-236-4467








PAYNE | COLLINS

18 Worcester Square, Boston, MA 02118

Tel: 617.308.4887
Tel: 617.694.2757

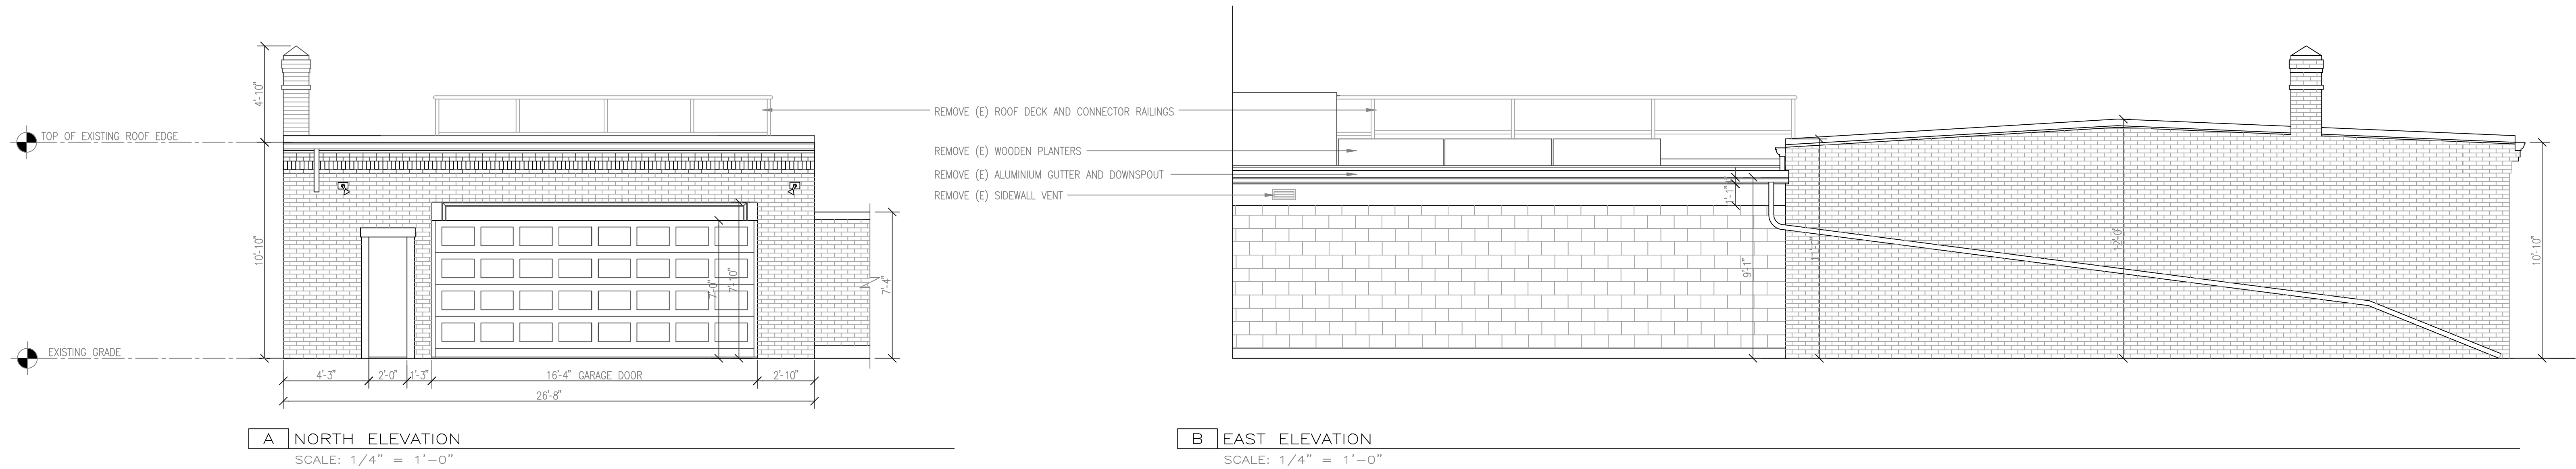


1 EXISTING REAR GARAGE ELEVATIONS
SCALE: 1/4" = 1'-0"

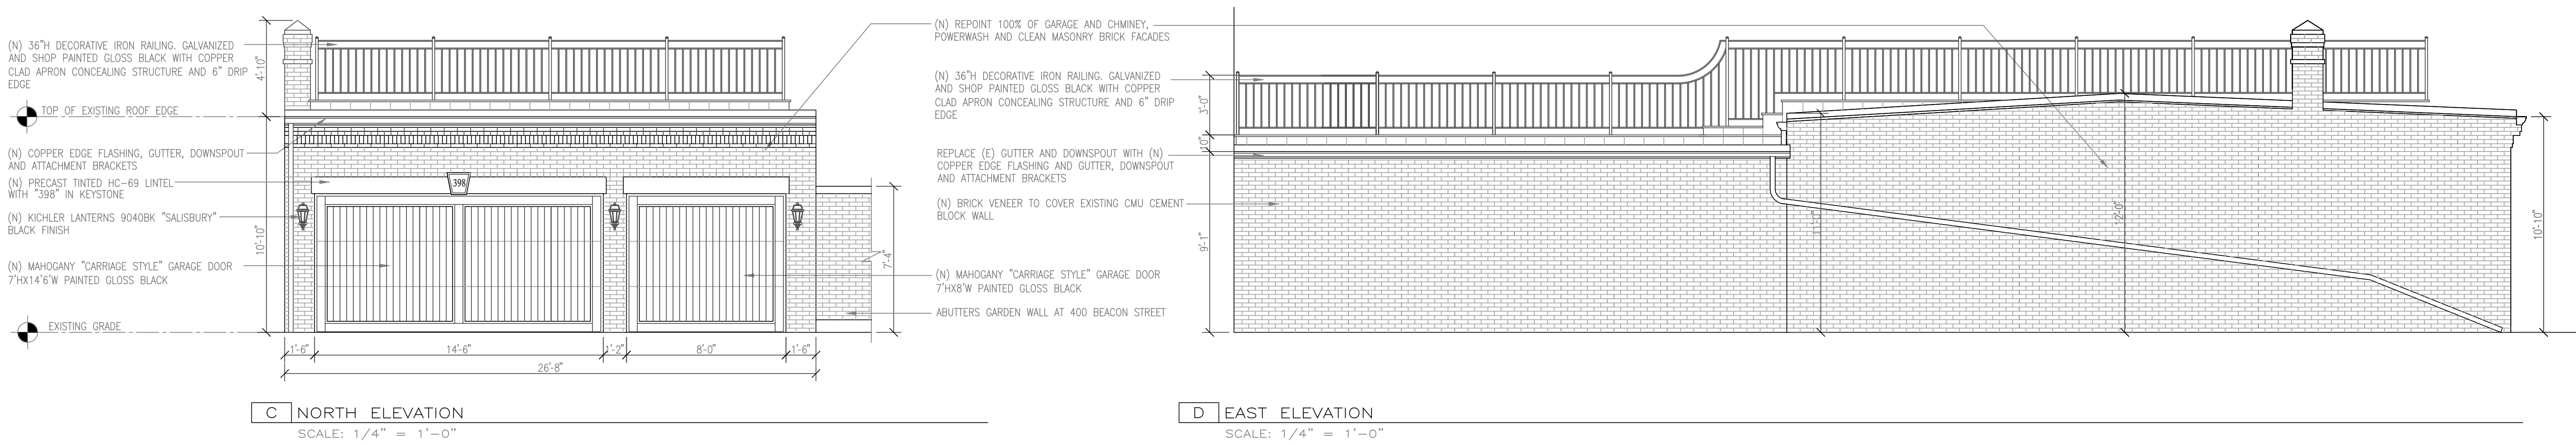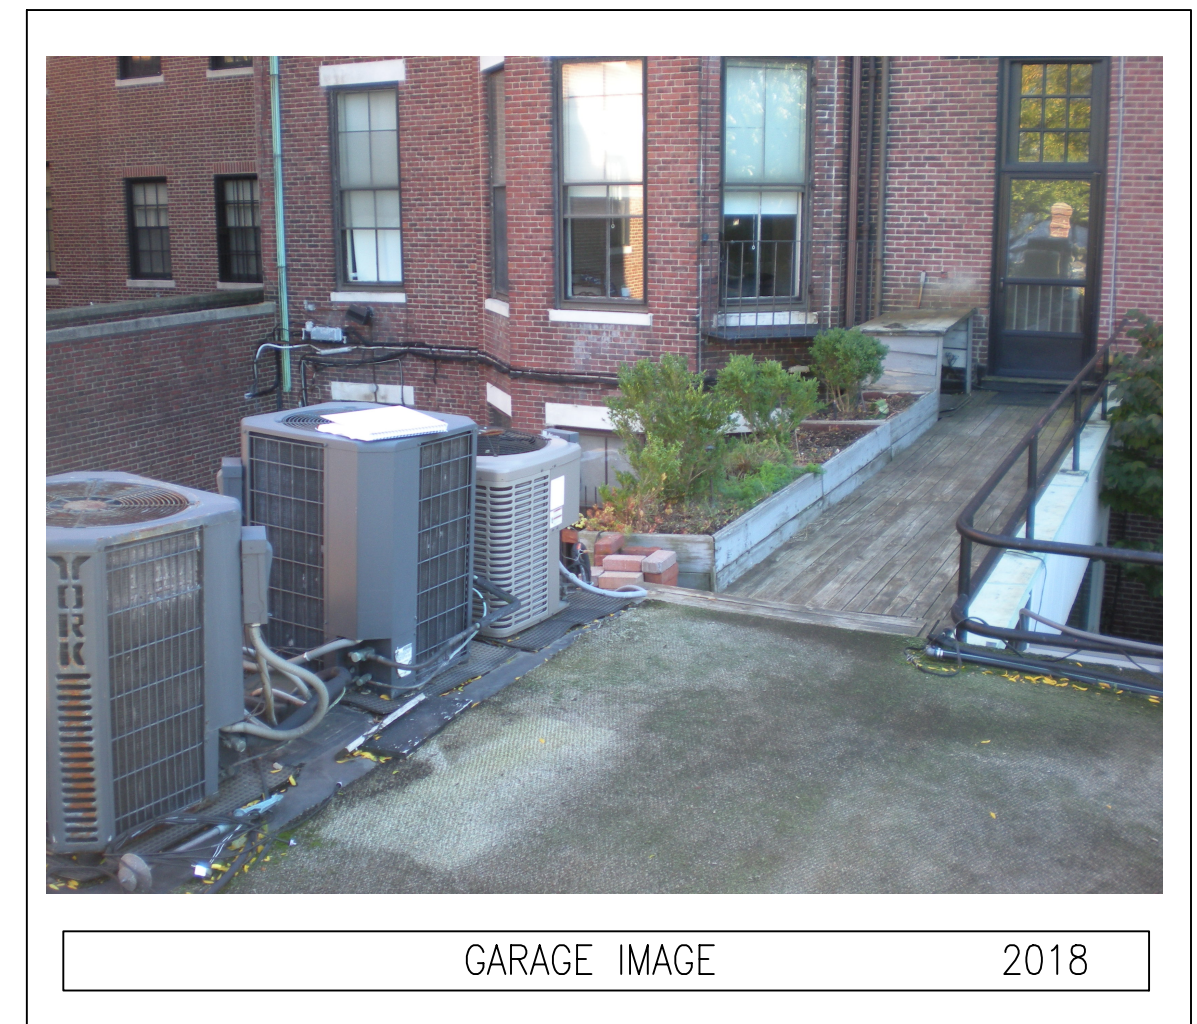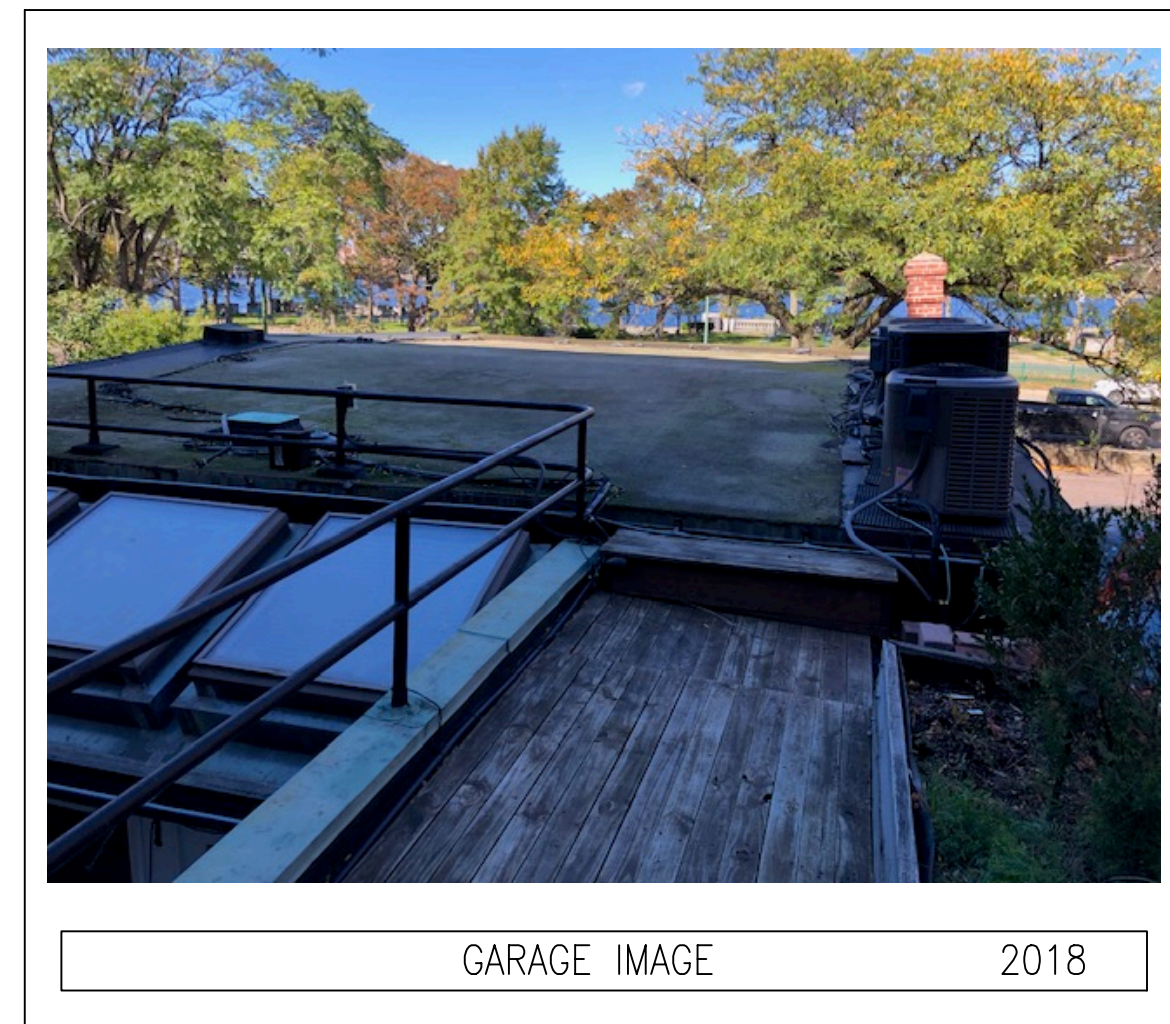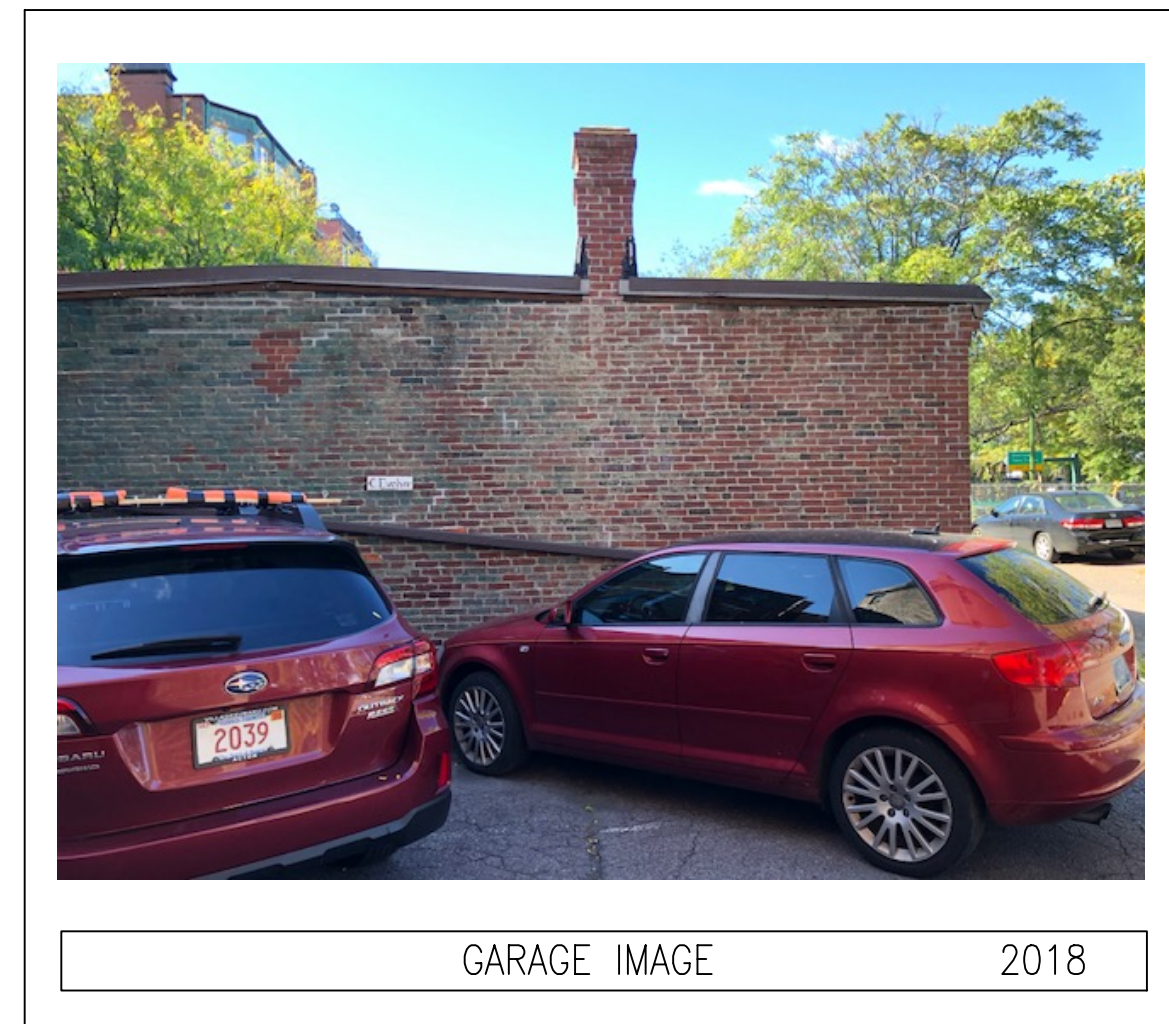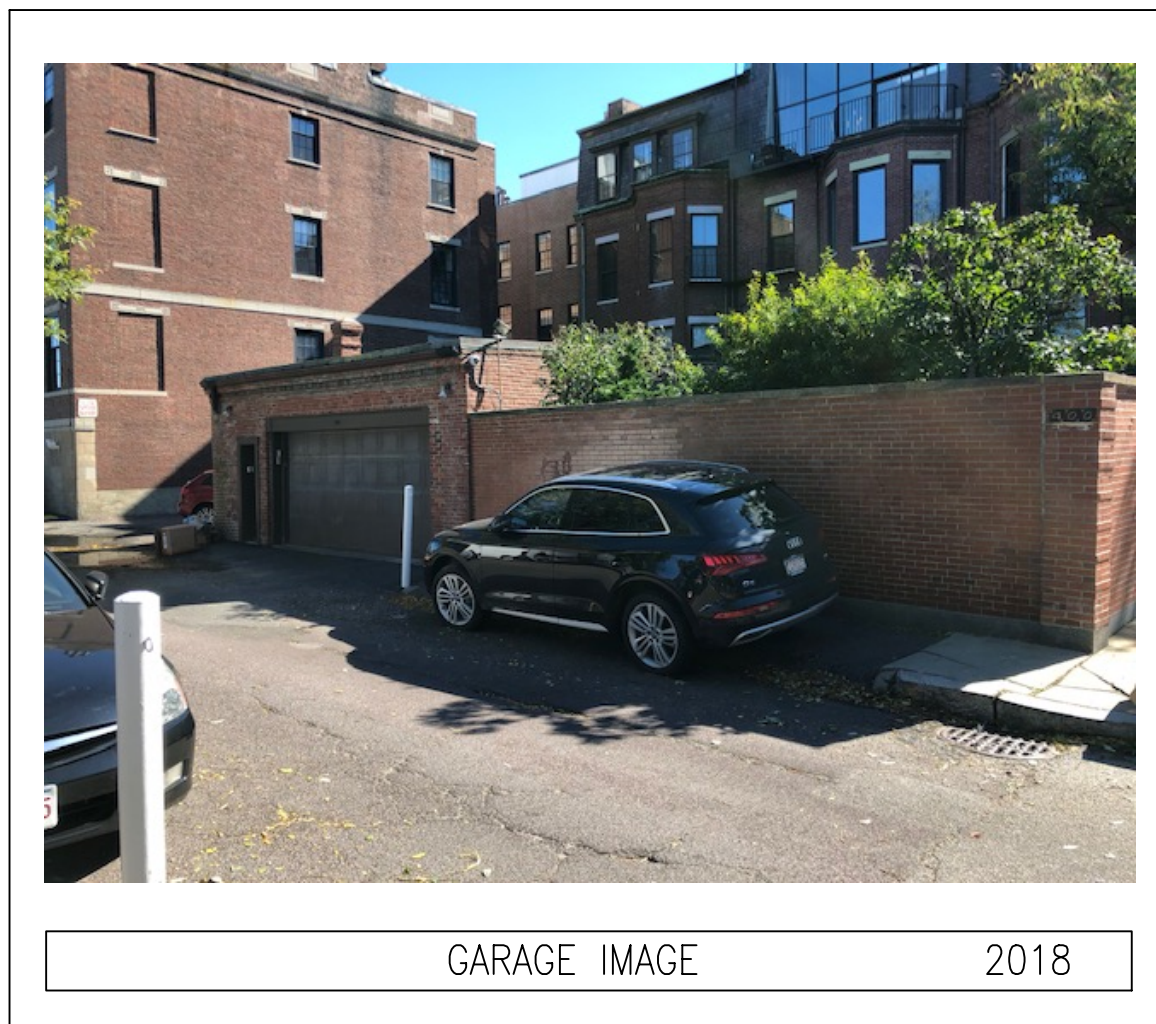


2 PROPOSED REAR GARAGE ELEVATIONS
SCALE: 1/4" = 1'-0"

Revision No.	Date

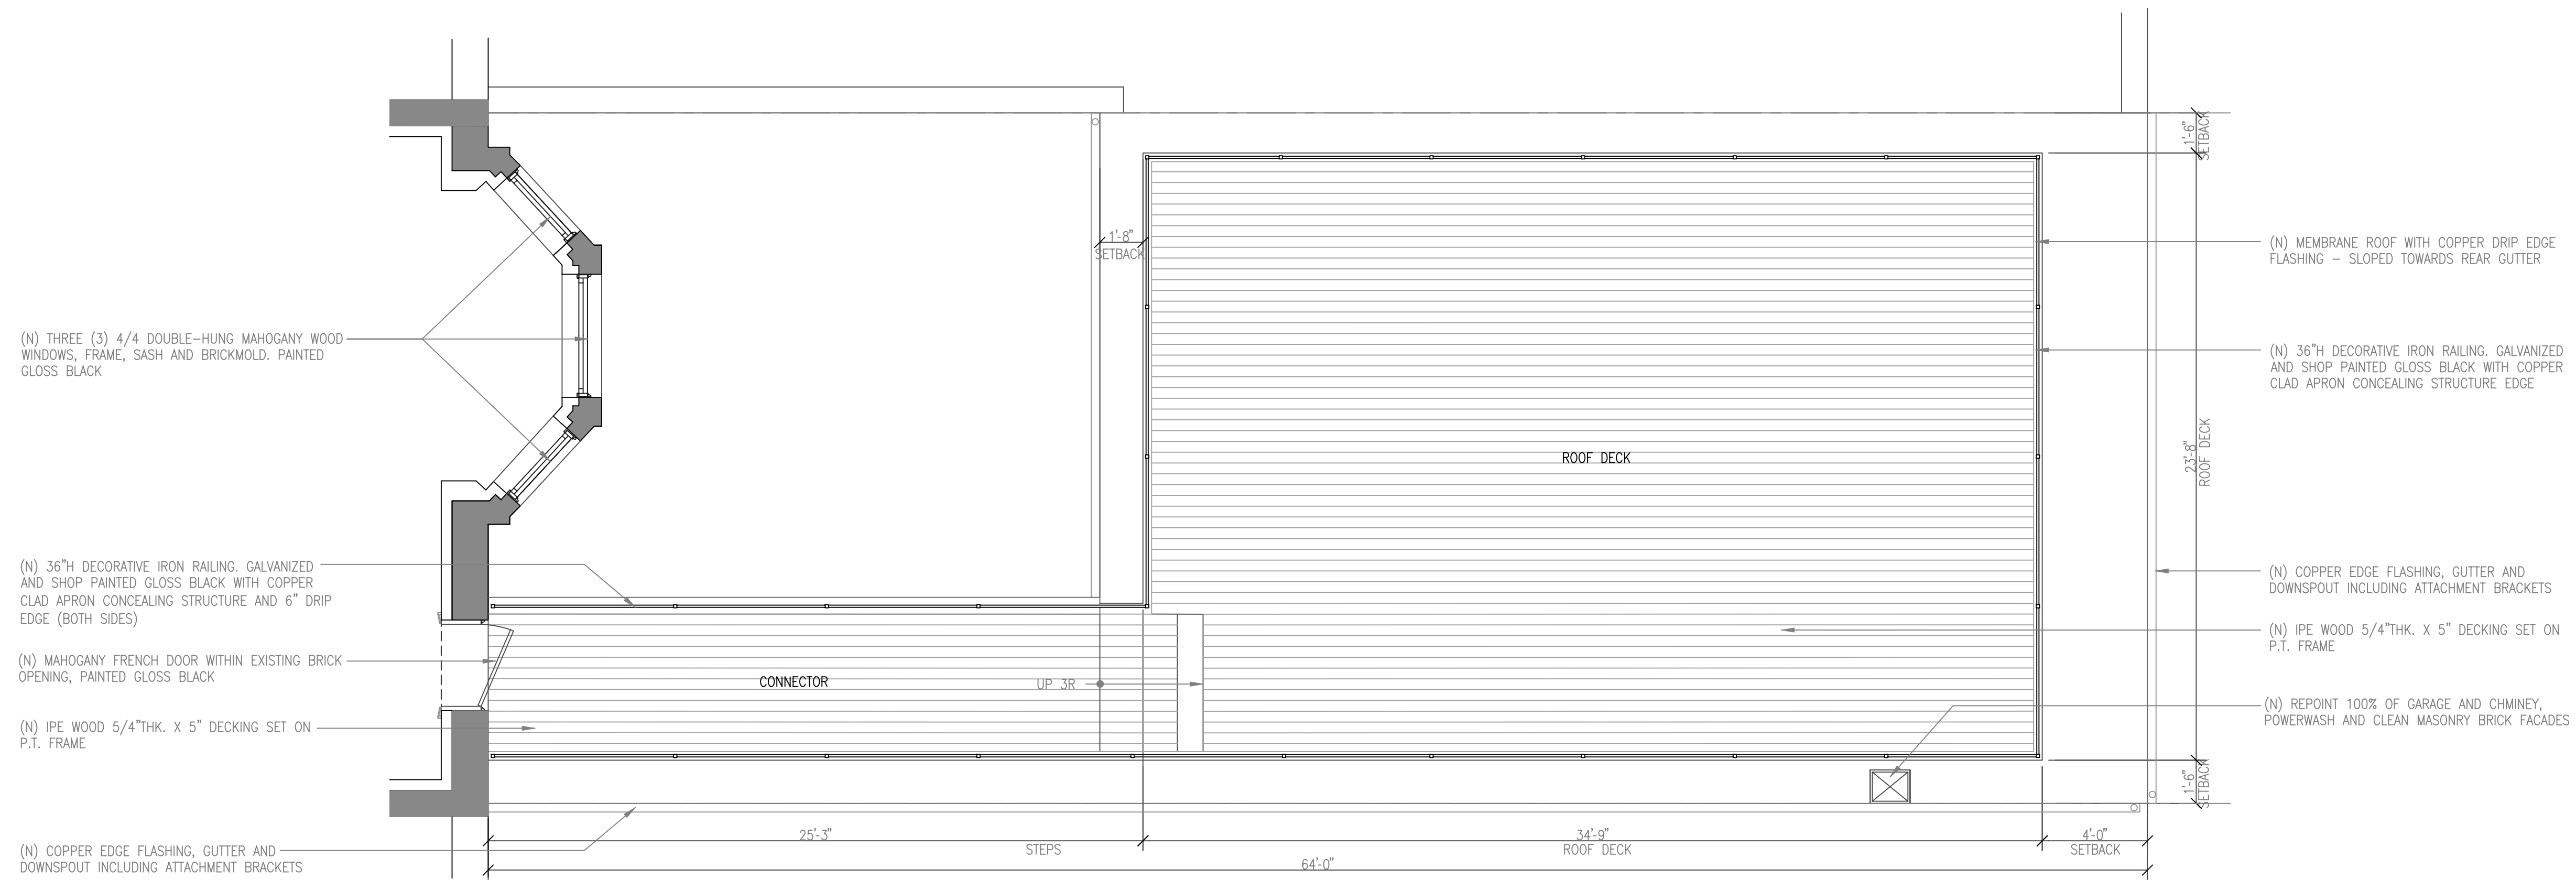

1 PROPOSED ROOF DECK PLAN
SCALE: 1/4" = 1'-0"

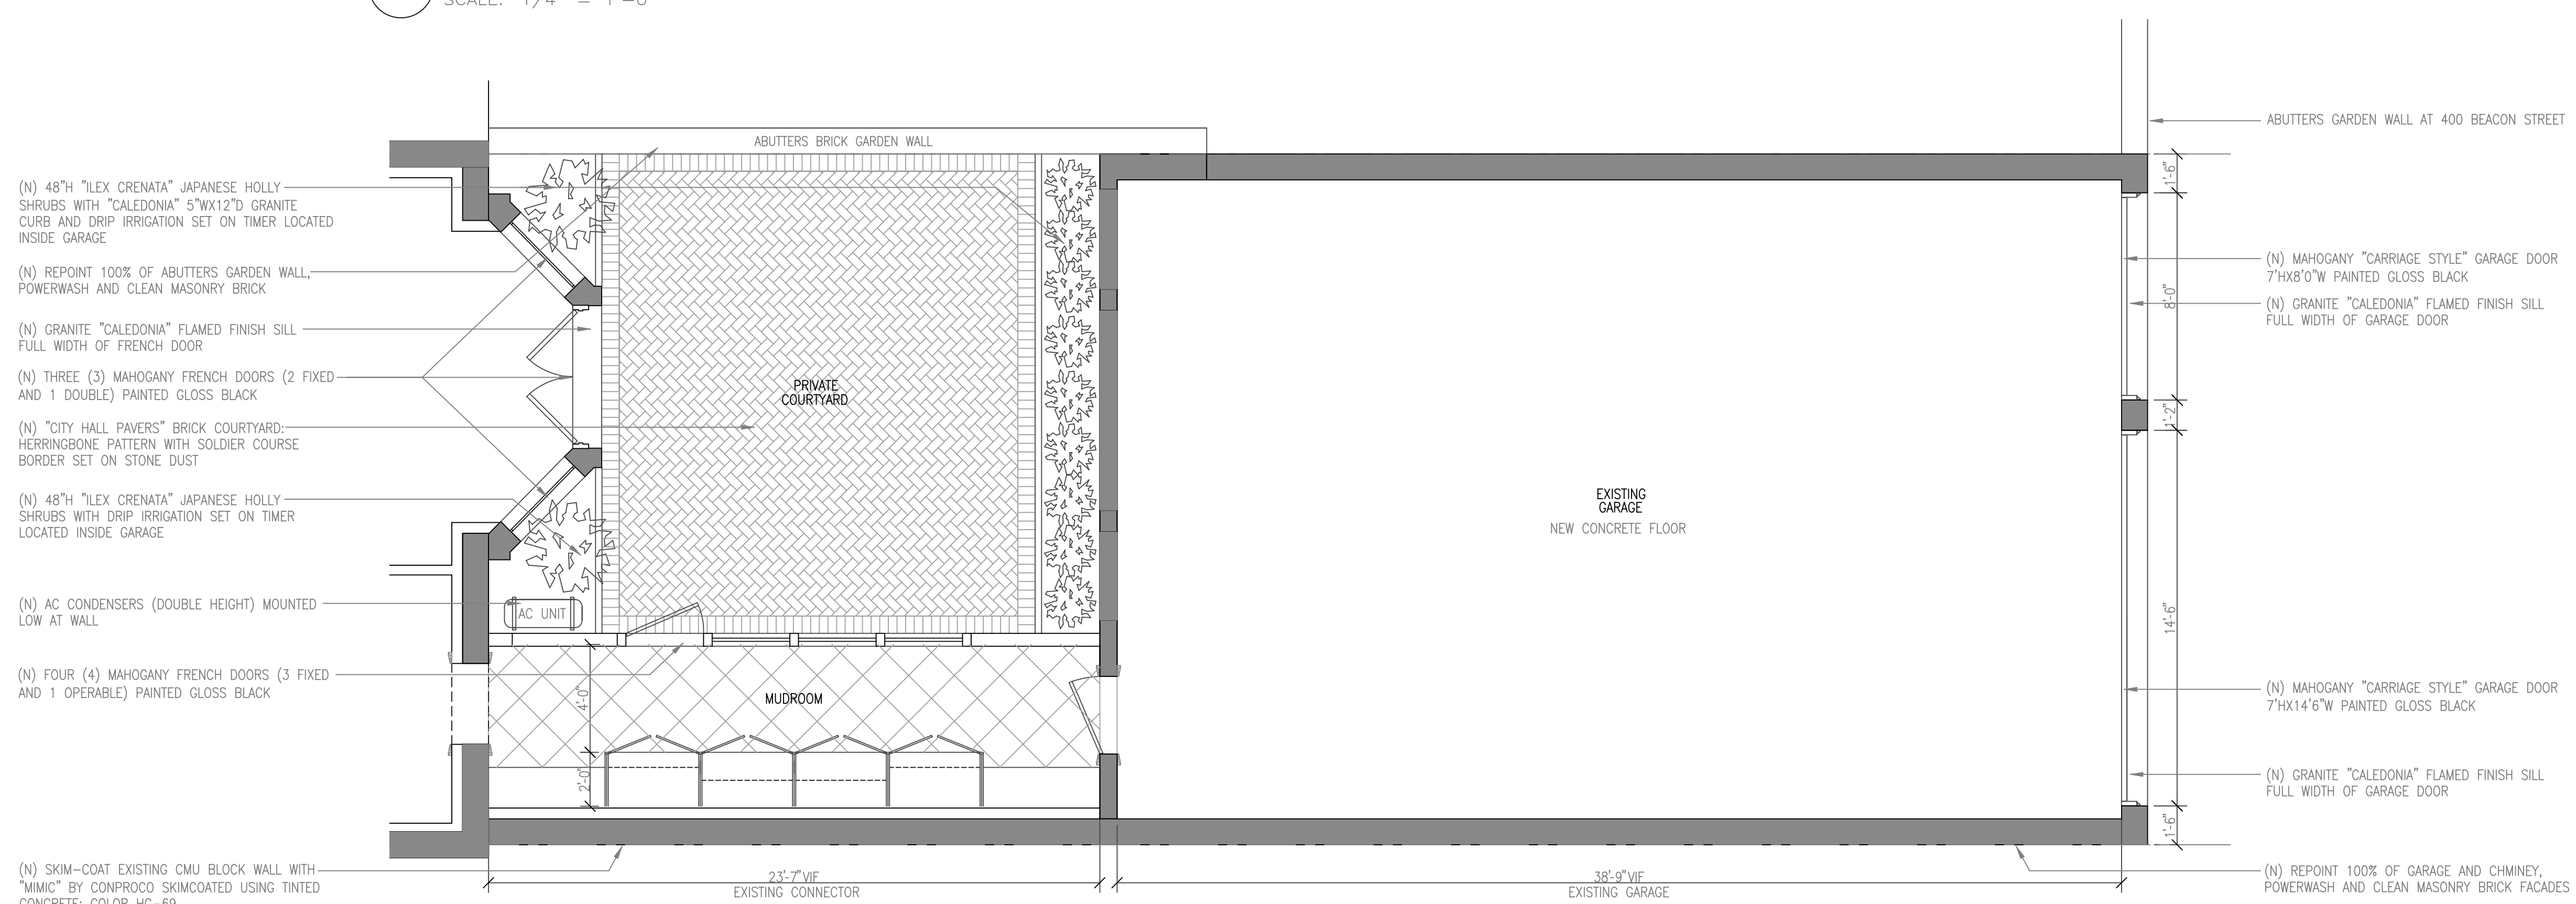

2 PROPOSED COURTYARD PLAN
SCALE: 1/4" = 1'-0"




Revision No.	Date



A NORTH ELEVATION

SCALE: 1/4" = 1'-0"

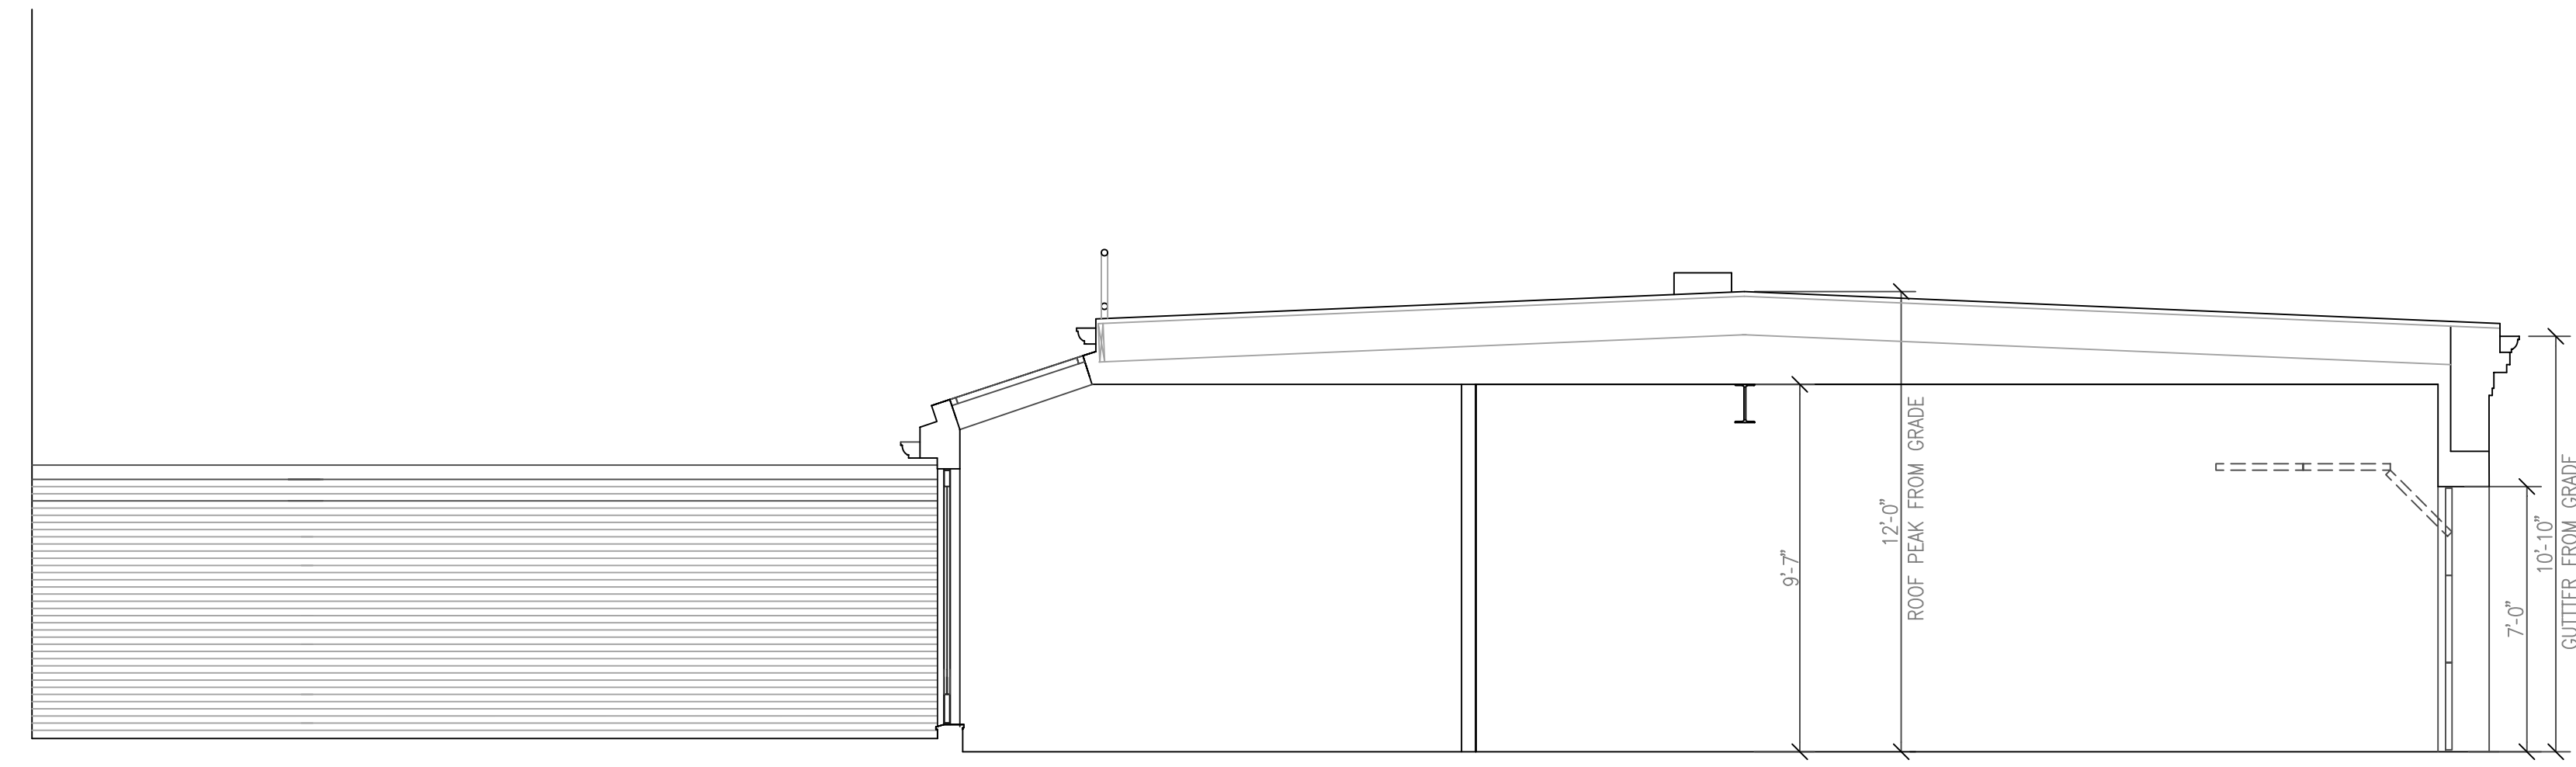


B EAST ELEVATION


SCALE: 1/4" = 1'-0"

1 EXISTING COURTYARD ELEVATIONS AND SECTION THROUGH GARAGE


SCALE: 1/4" = 1'-0"

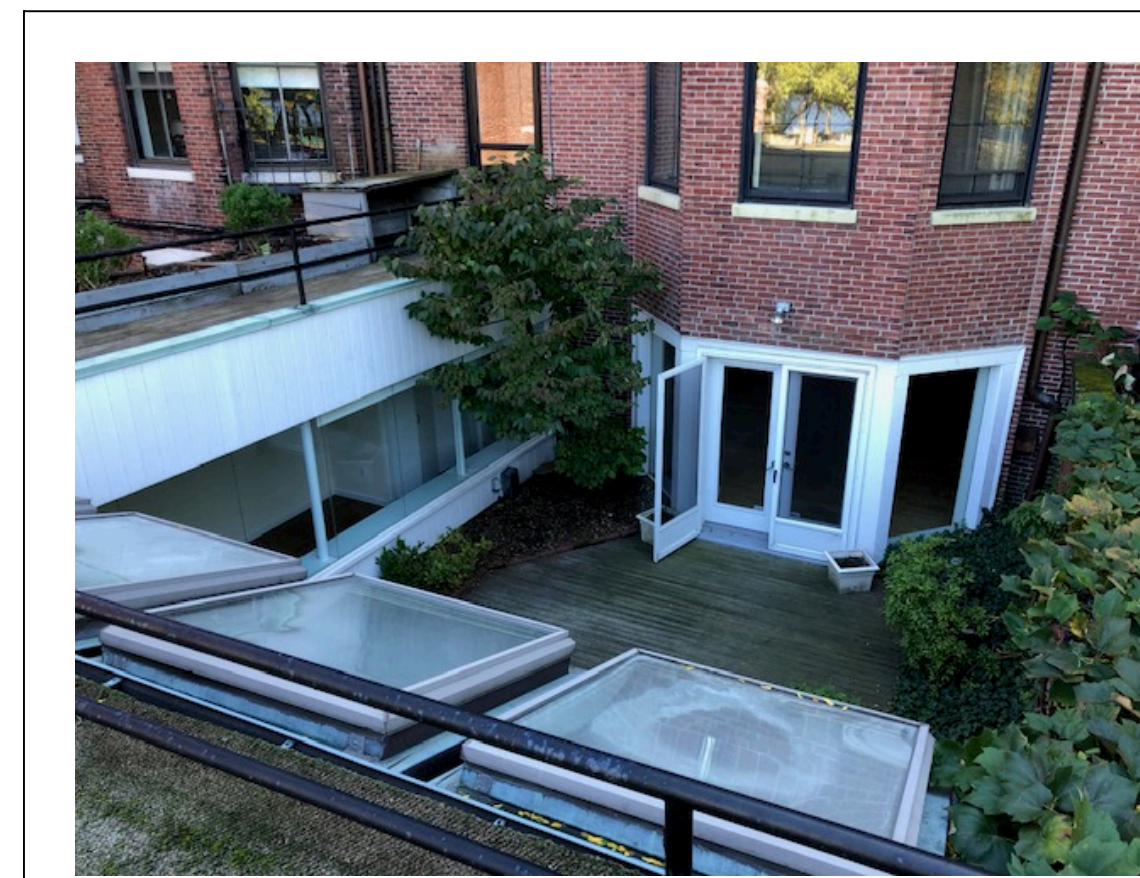

COURTYARD IMAGE 2018

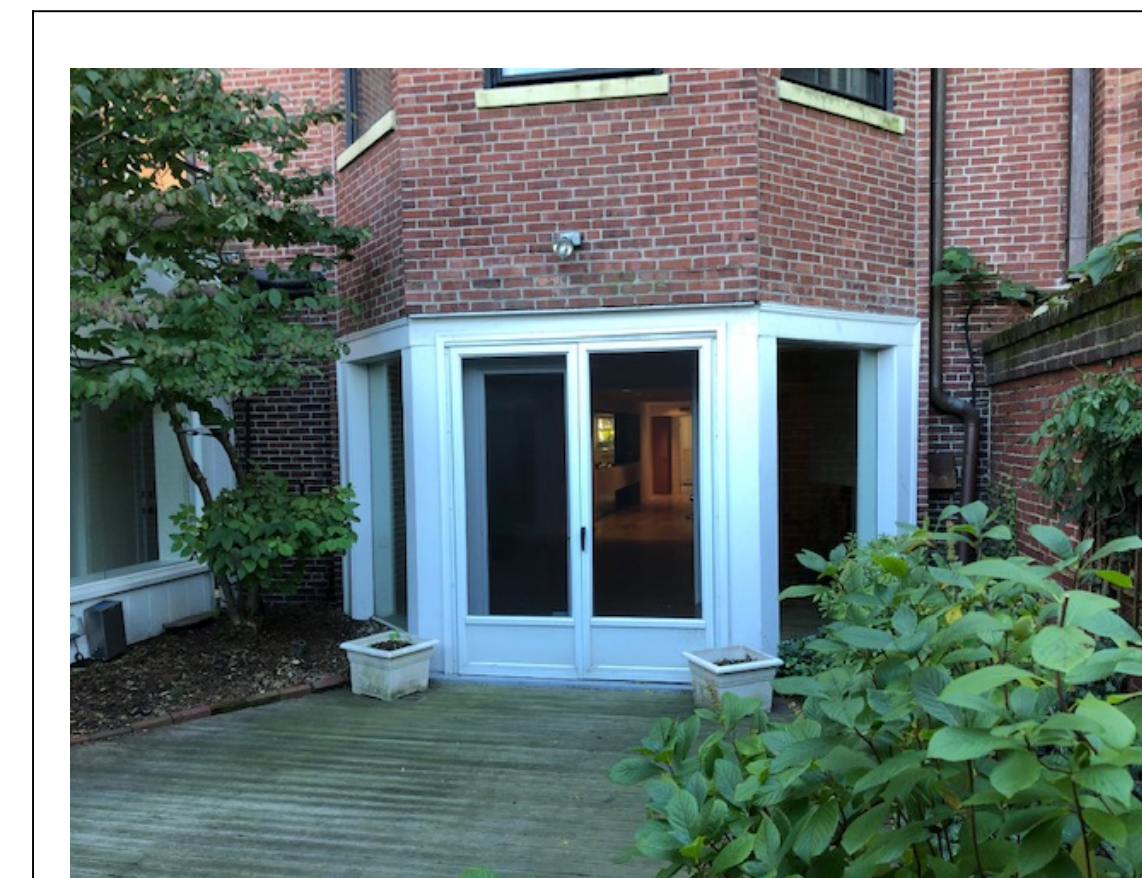

COURTYARD IMAGE 2018

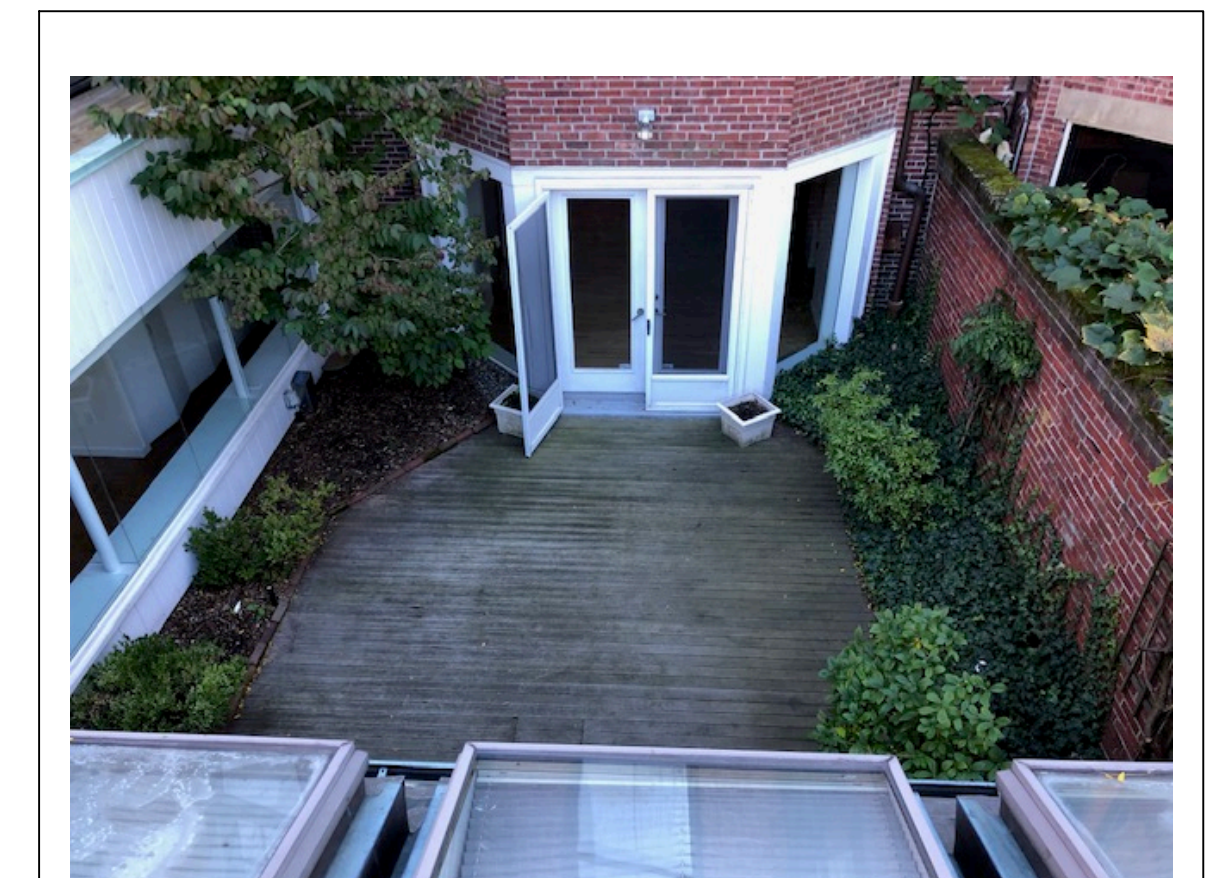


COURTYARD IMAGE 2018



C NORTH ELEVATION

SCALE: 1/4" = 1'-0"

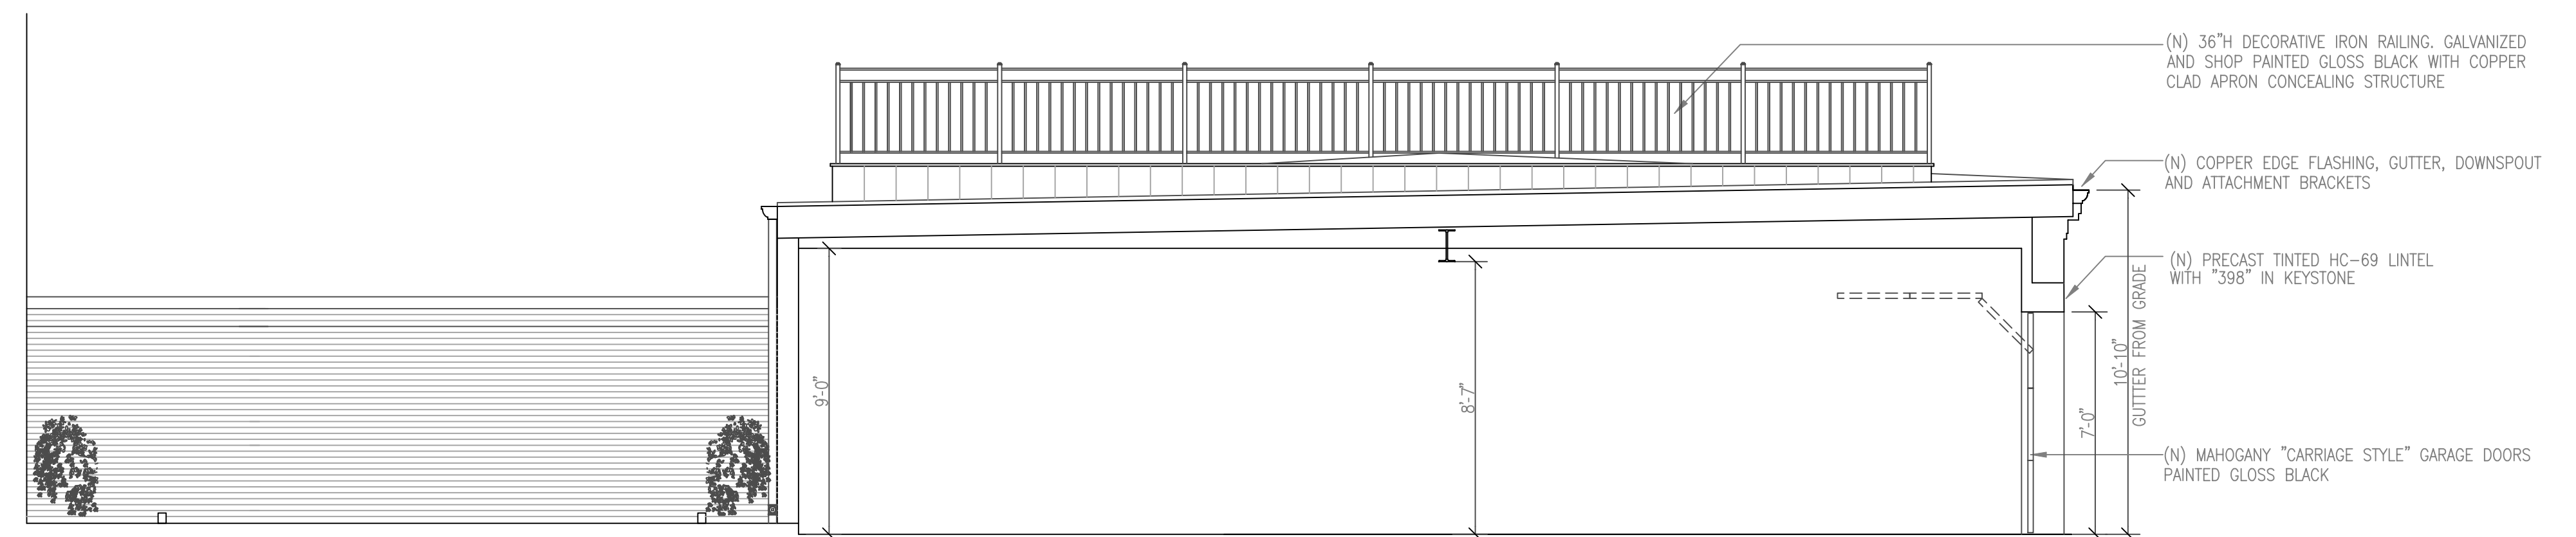


D EAST ELEVATION

SCALE: 1/4" = 1'-0"


2 PROPOSED COURTYARD ELEVATIONS AND SECTION THROUGH GARAGE

SCALE: 1/4" = 1'-0"

Revision No.	Date

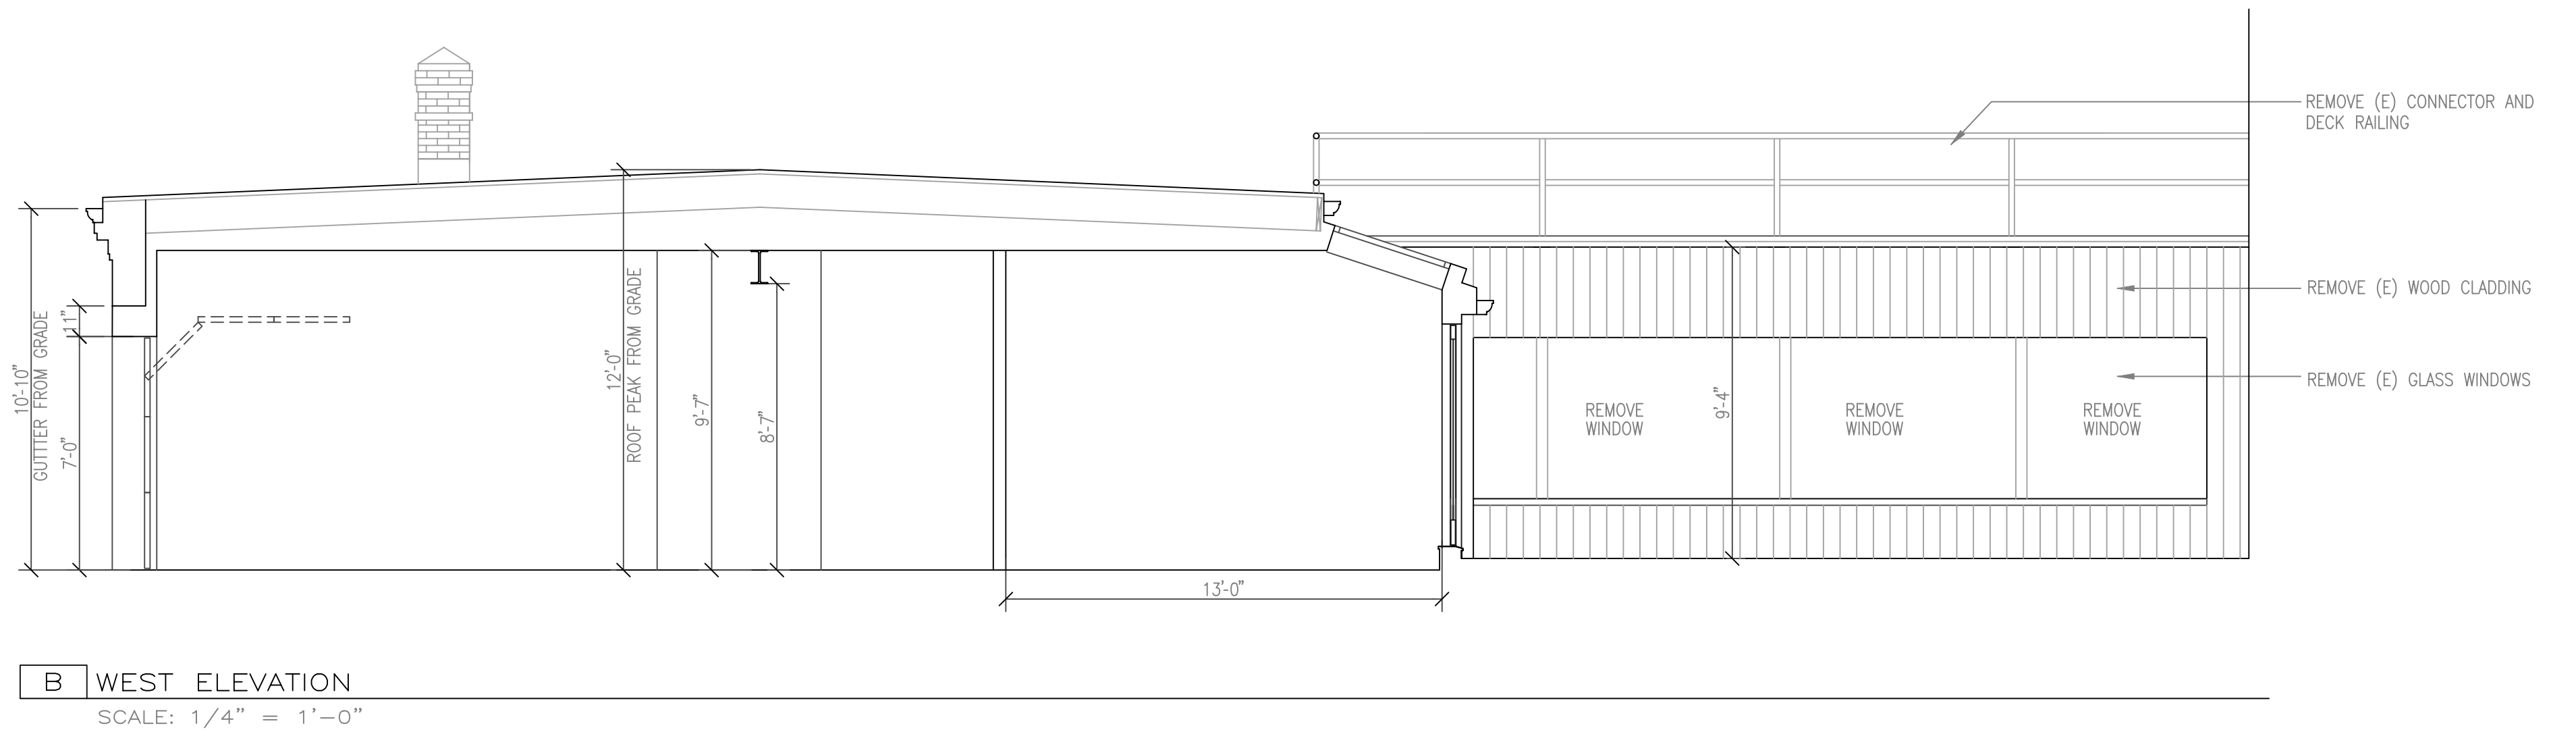

1 EXISTING COURTYARD ELEVATIONS AND SECTION THROUGH GARAGE
SCALE: 1/4" = 1'-0"

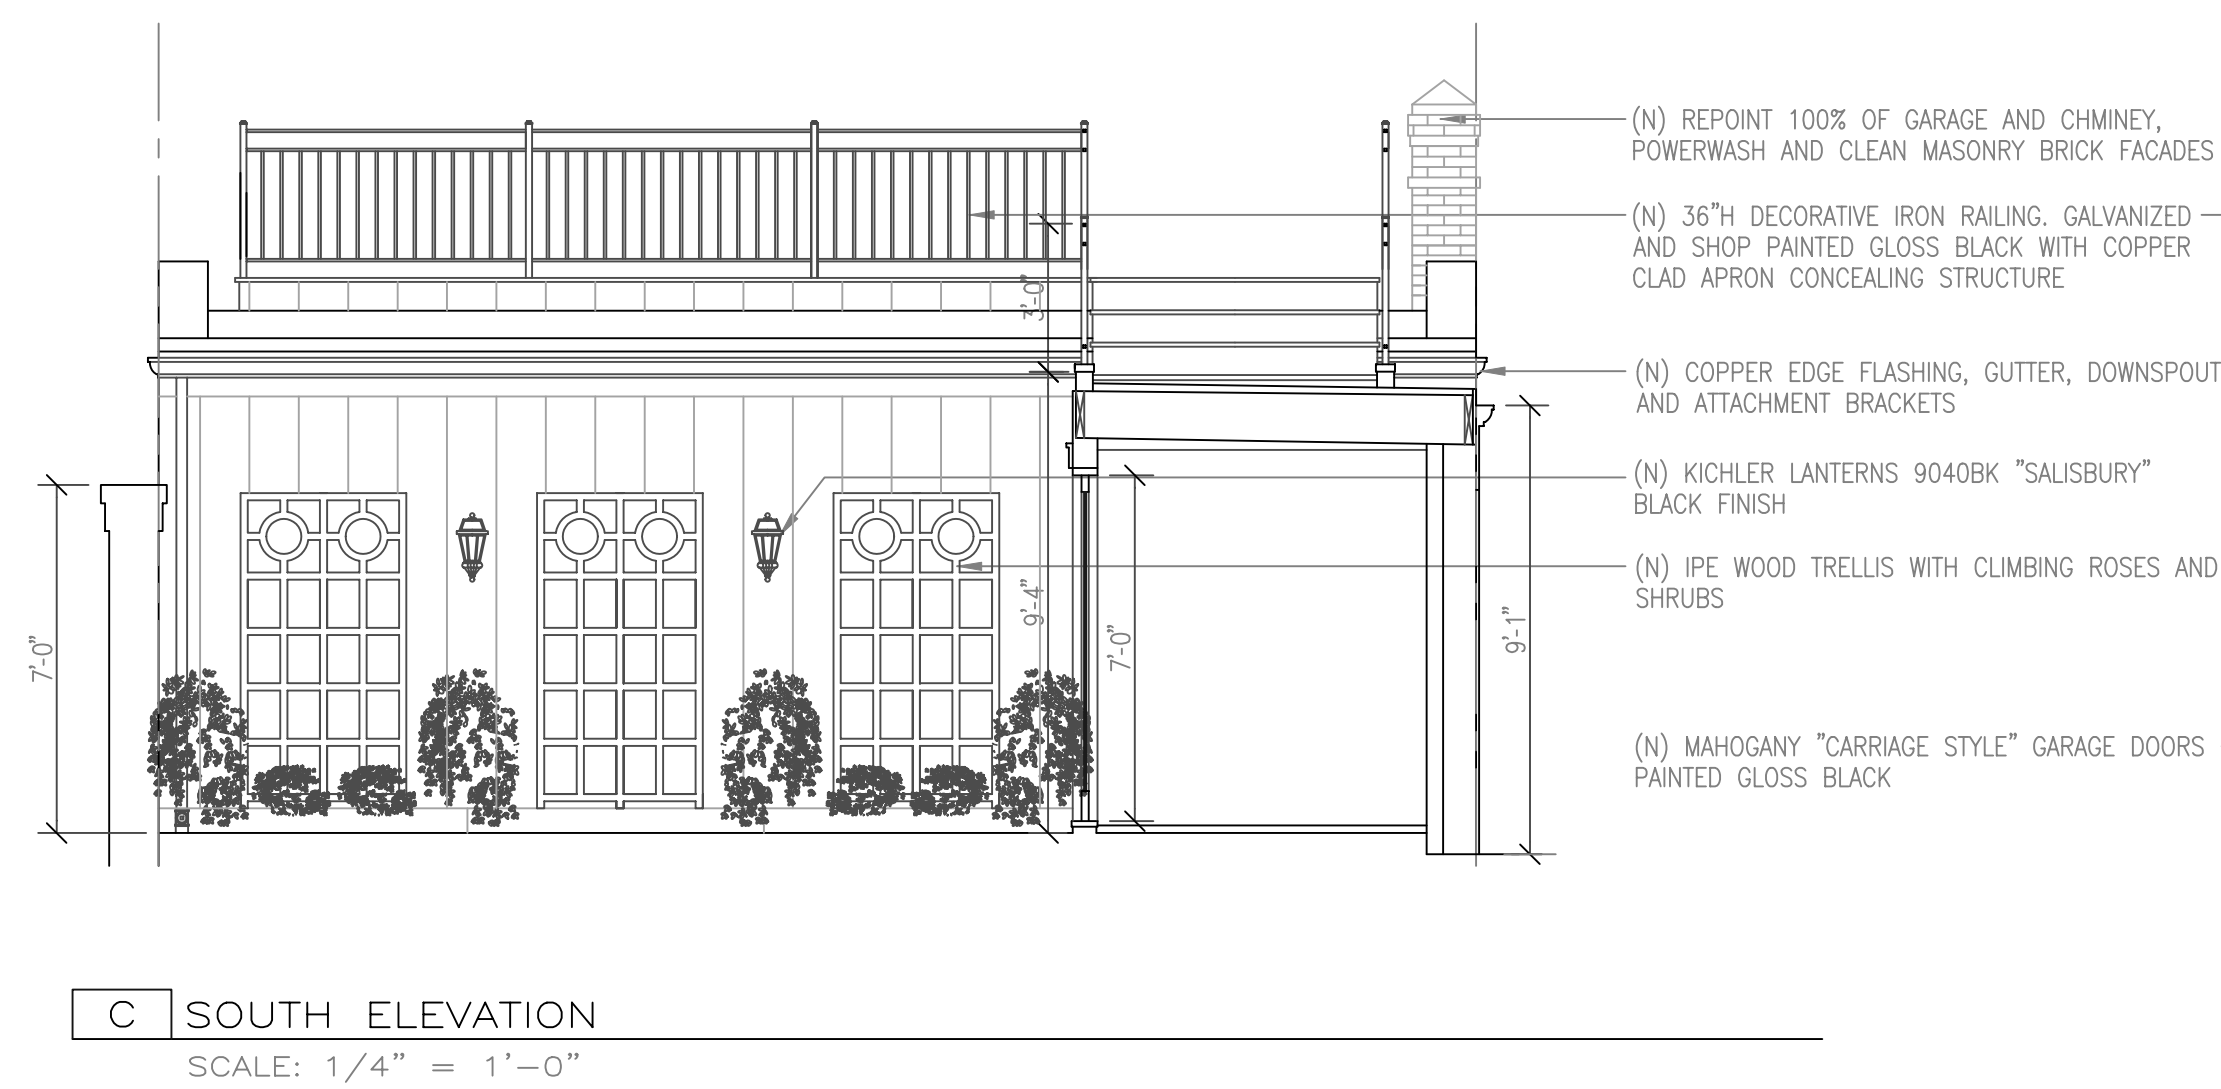

2 PROPOSED COURTYARD ELEVATIONS AND SECTION THROUGH GARAGE
SCALE: 1/4" = 1'-0"

Revision No.	Date