

299/301
Newbury Street
Boston, MA




EXISTING NEWBURY STREET FACADE



EXISTING ALLEY FACADE



EXISTING ALLEY FACADE

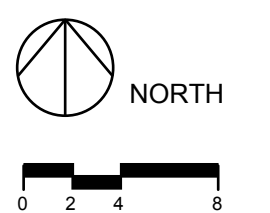

Silverman Trykowski Associates, Inc. expressly reserves its common law copyright and other property rights in these plans. These plans are not to be reproduced, changed or copied in any form or manner whatsoever nor are they to be assigned to any third party without first obtaining the expressed written permission and consent of Silverman Trykowski Associates, Inc.






617 • 426 1501
125 Broad Street
7th Floor
Boston, Ma 02110
fx: 617 426 5491
www.sta-design.com


Job No.	
Drawn By	TT
CK'd By	TT
Date	07 FEBRUARY 2020
Revisions	
▲	

Existing
Photos

A-01

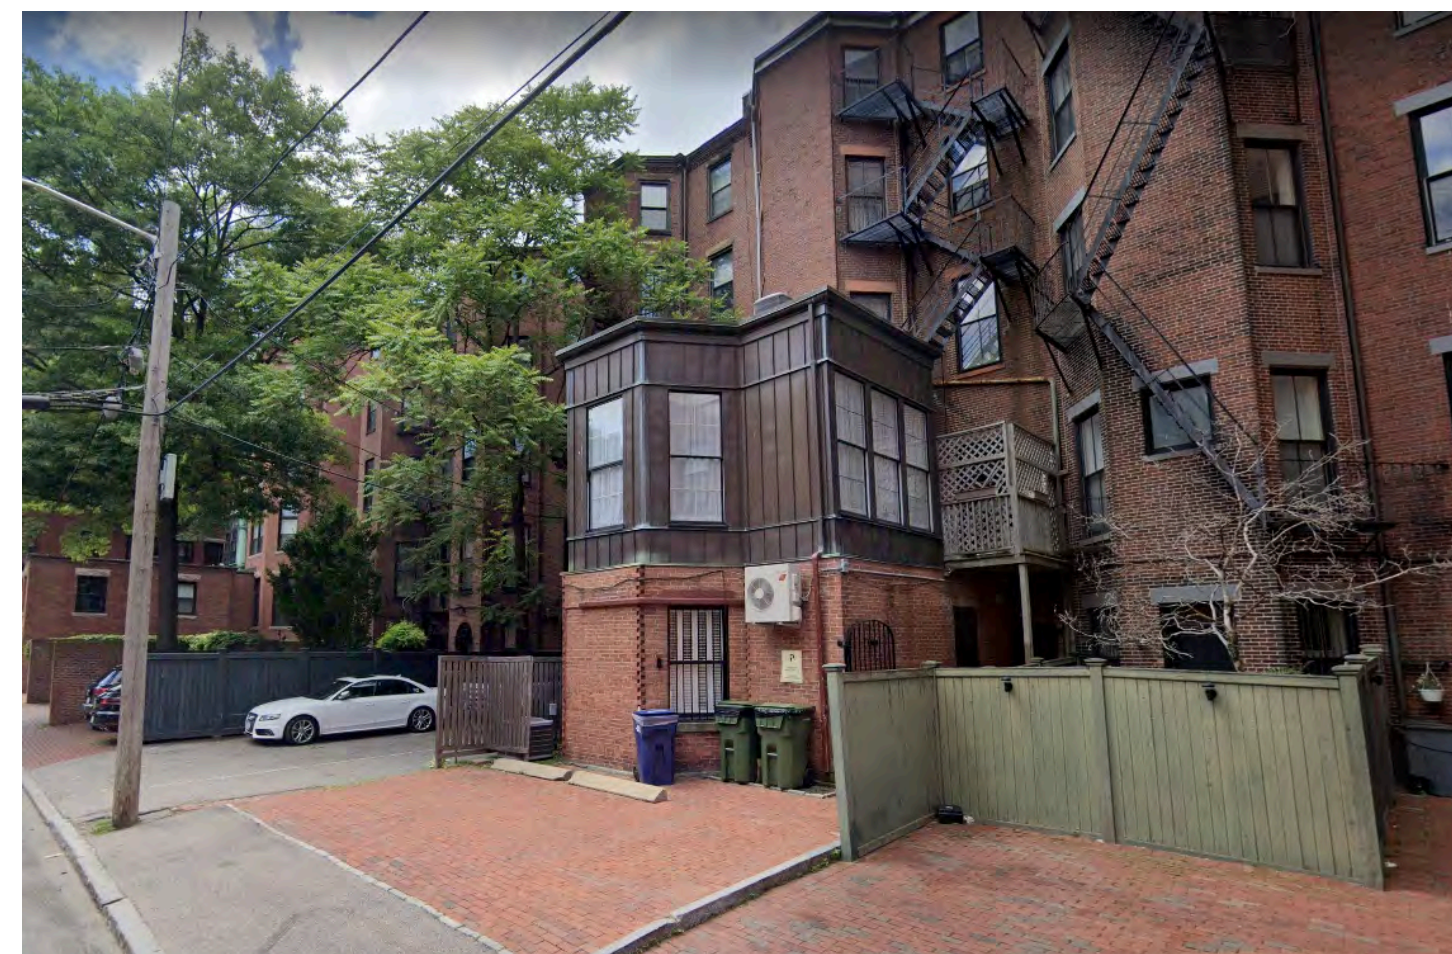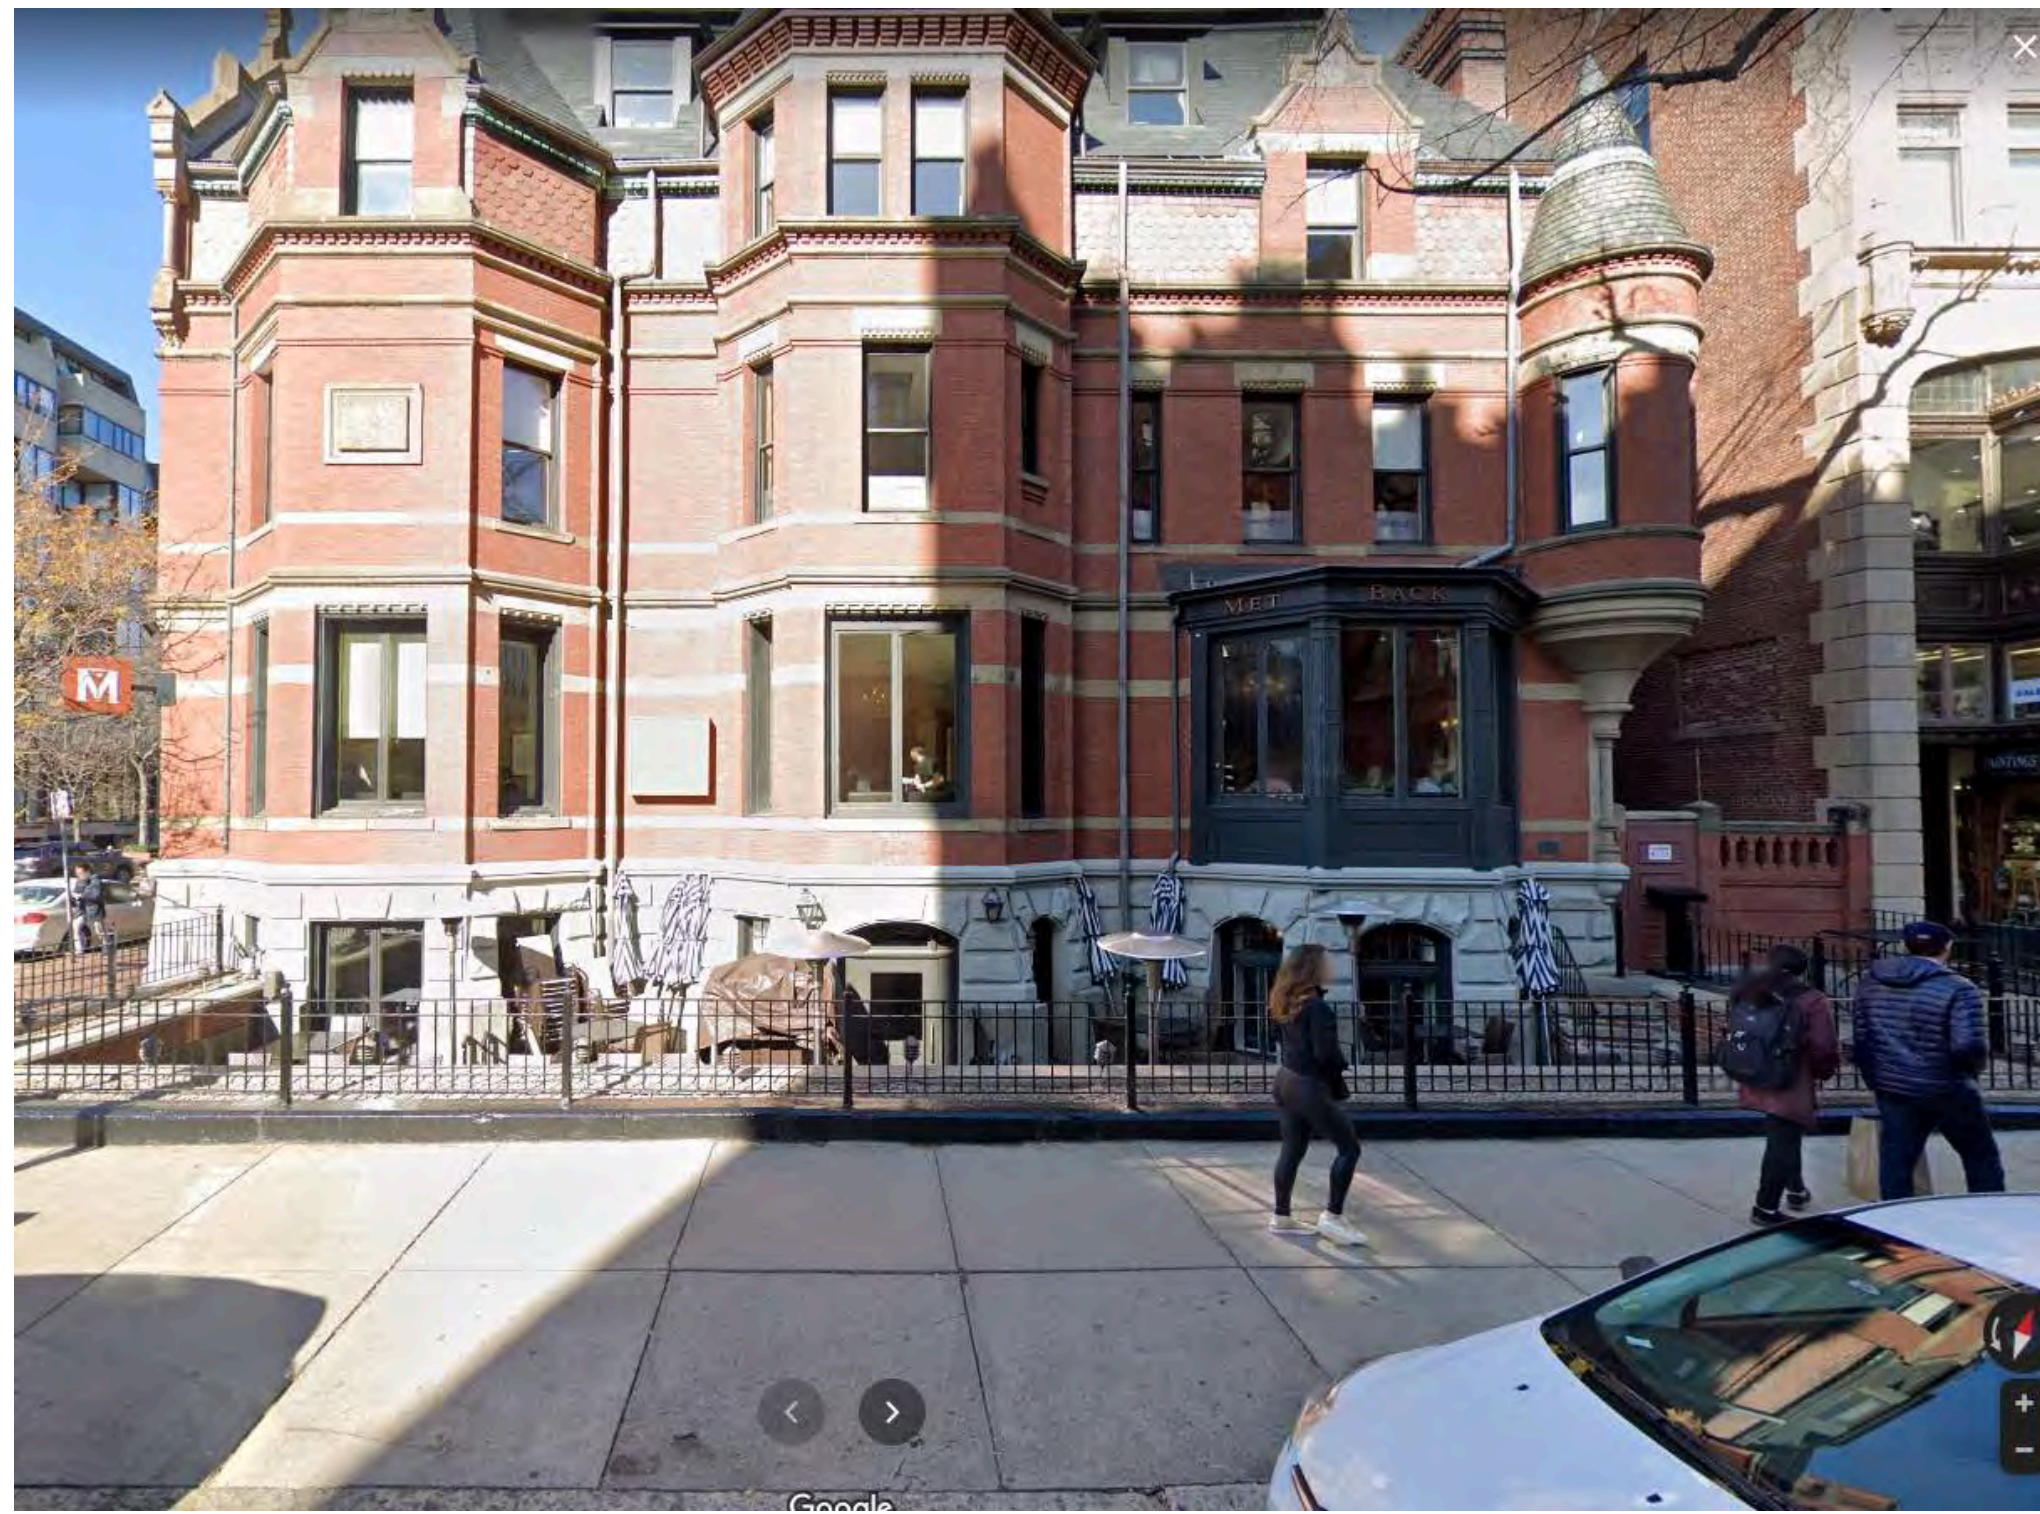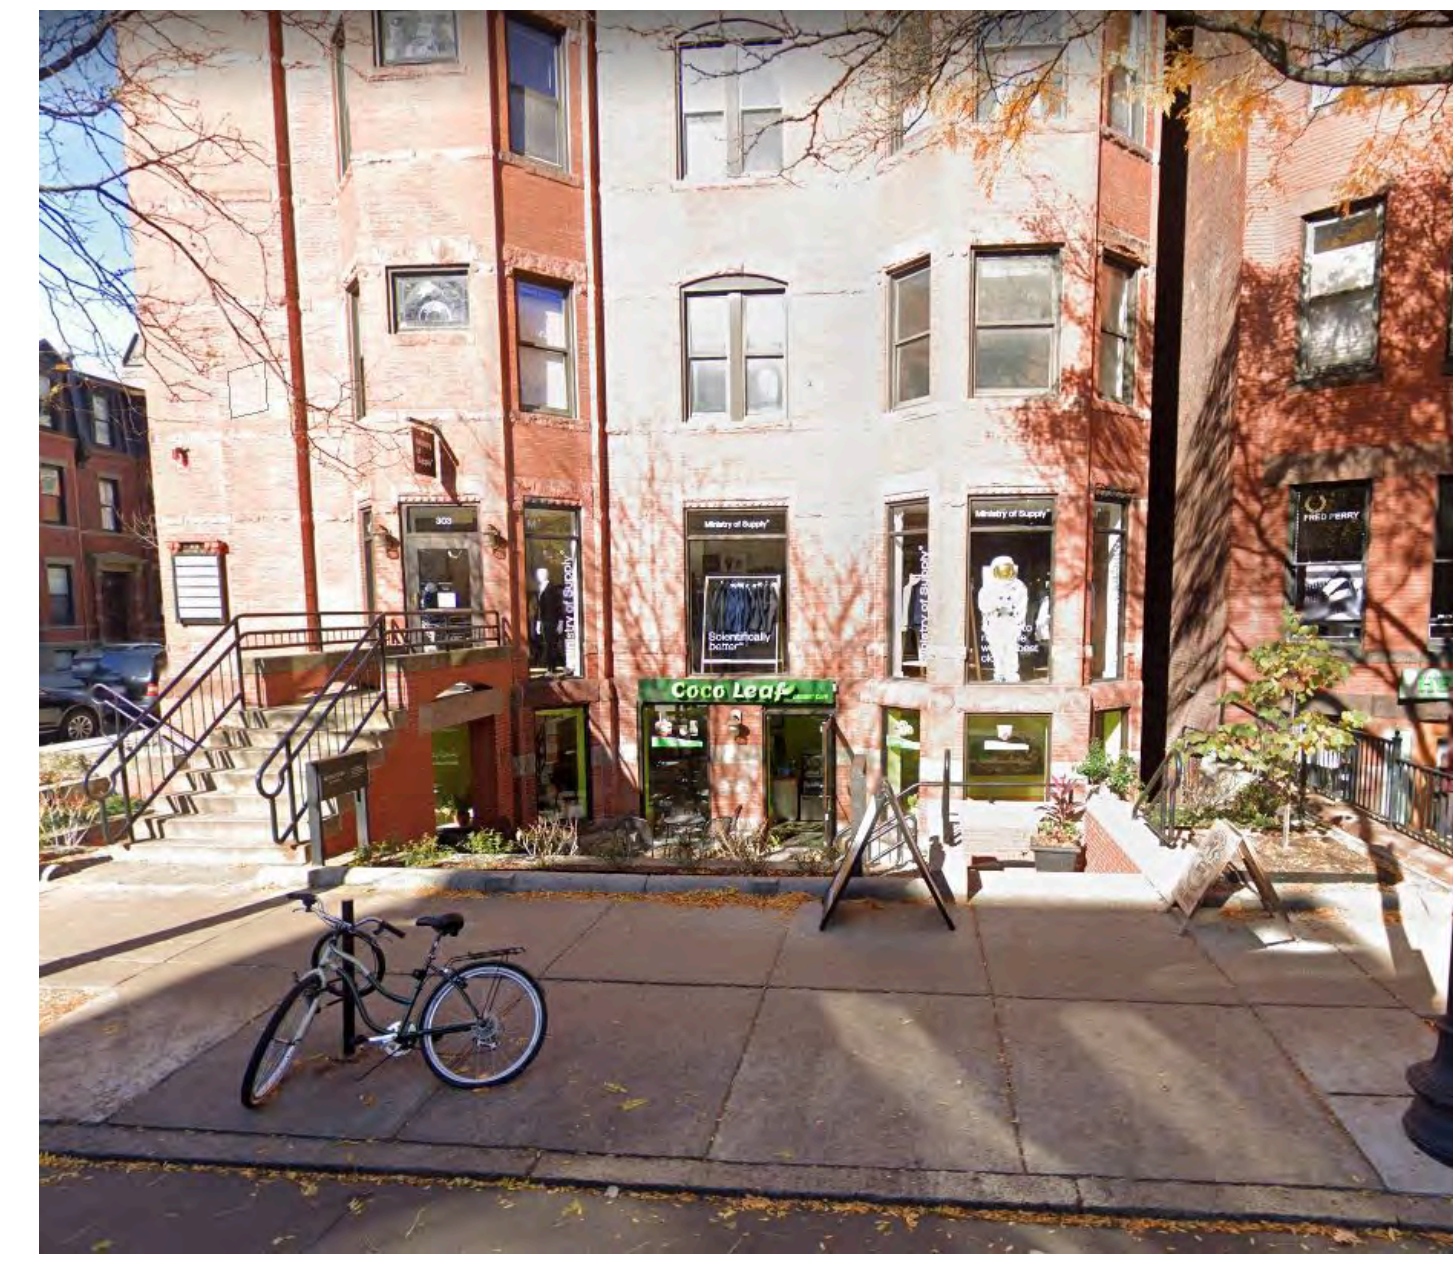

299/301
Newbury Street
Boston, MA

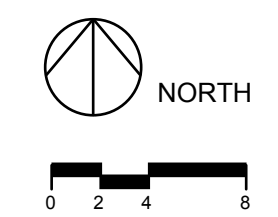

Silverman Trykowski Associates, Inc. expressly reserves its common law copyright and other property rights in these plans. These plans are not to be reproduced, changed or copied in any form or manner whatsoever nor are they to be assigned to any third party without first obtaining the expressed written permission and consent of Silverman Trykowski Associates, Inc.



617 • 426 1501
125 Broad Street
7th Floor
Boston, Ma 02110
fx 617 426 5491
www.sta-design.com


Job No.	
Drawn By	TT
CK'd By	TT
Date	07 FEBRUARY 2020
Revisions	
▲	

Precedent
Photos

A-02

299/301
NEWBURY STREET

Boston, MA

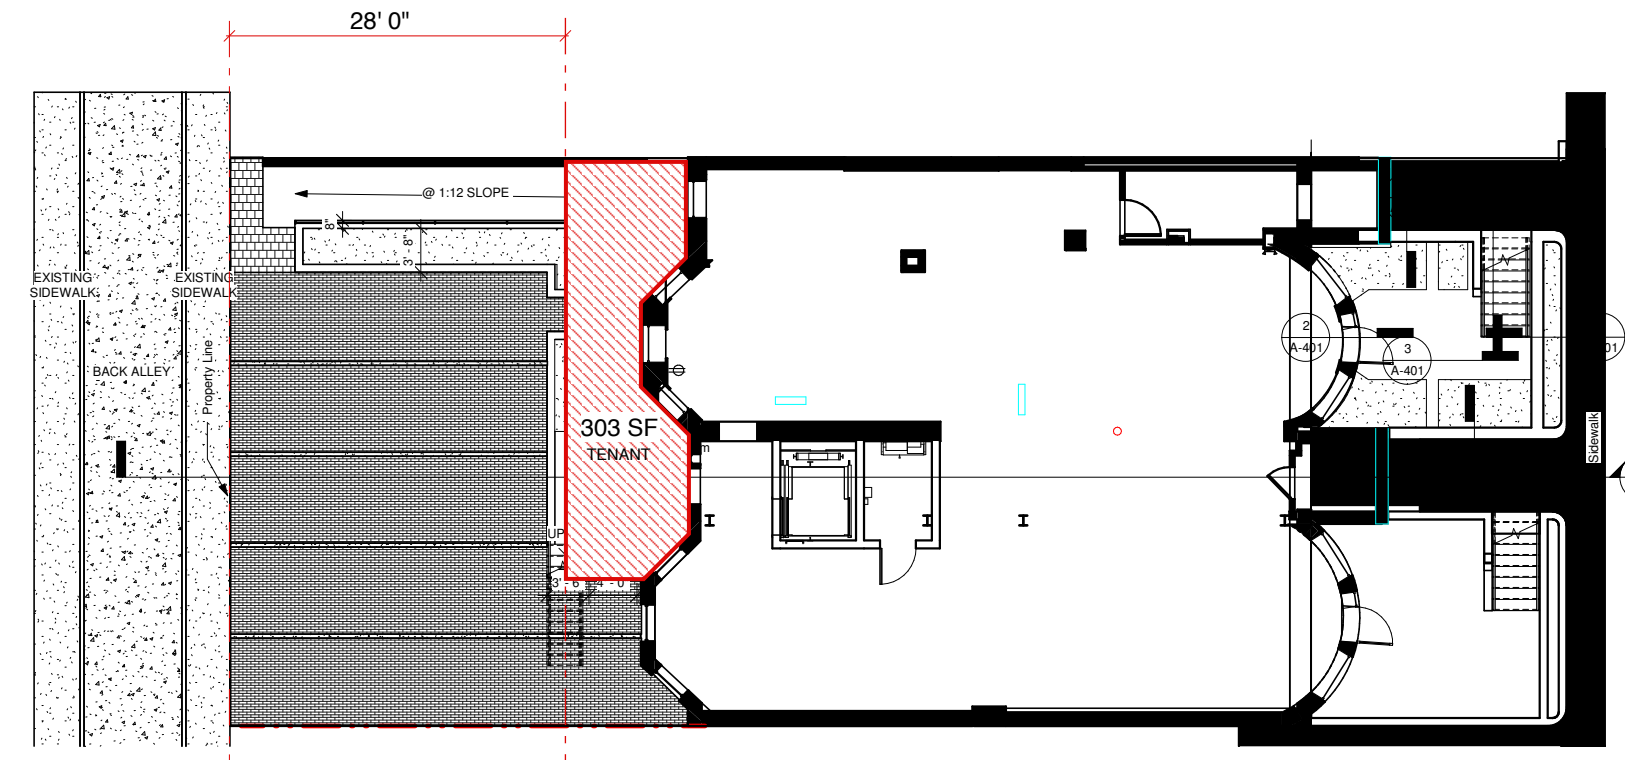

1 00 GARDEN LEVEL PLAN OPT 2
1/8" = 1'-0"

Zoning

Zoning district = B-3-65
Nearest adjacent historic district = H-3-65


FAR = 3
Max height = 65' 0"

Setback to adhere to the closest/adjacent historic district = 25% of lot dept
• lot depth = 112' 0"
• 25% = 28' 0"


FAR = 3
Total lot area for both lots once combined = 5,264 SF
Total allowable square feet = 15,792 SF
• Existing gross building SF = ±13,127 SF
• Remaining area to add onto property = **2,665 SF**

Total area proposed for additions

• Rooftop = 812 SF
• 2 story rear extension 606 SF
Total of both additions = 1,418 SF

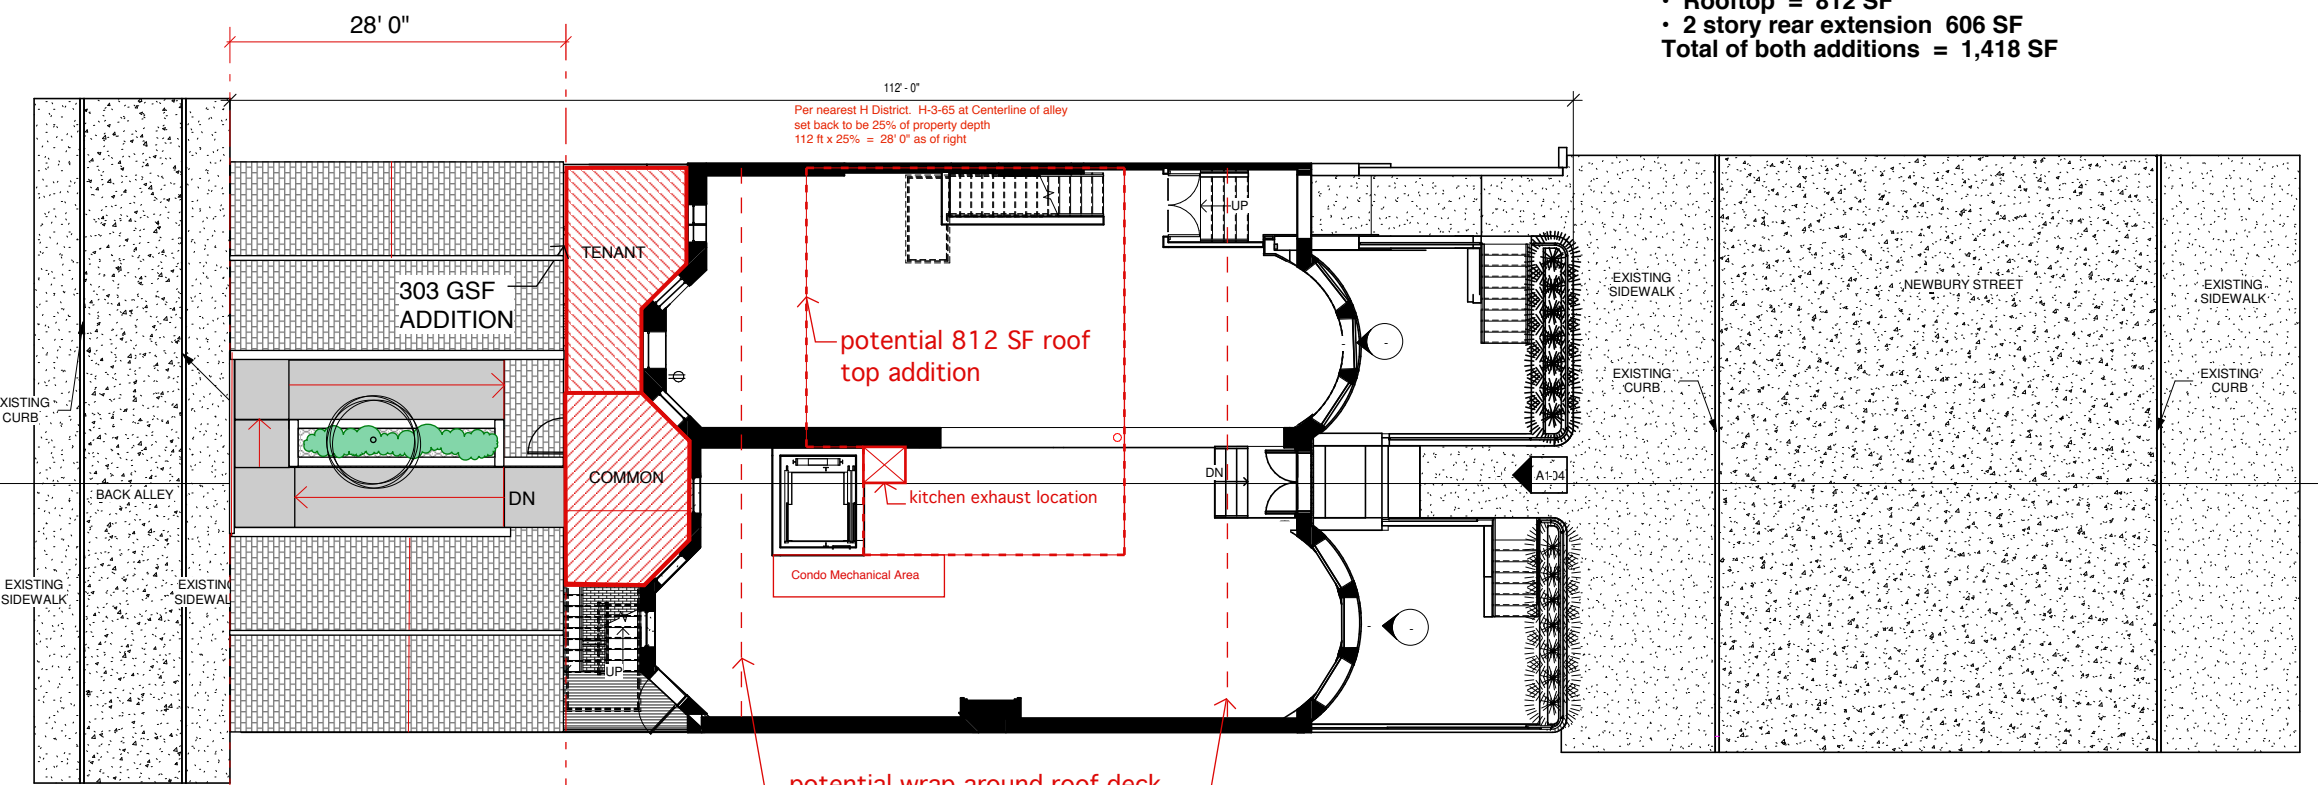


2 01 FIRST FLOOR PLAN OPT 2
1/8" = 1'-0"

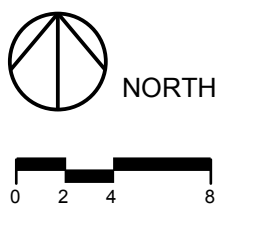

Silverman Trykowski Associates, Inc. expressly reserves its common law copyright and other property rights in these plans. These plans are not to be reproduced, changed or copied in any form or manner whatsoever nor are they to be assigned to any third party without first obtaining the expressed written permission and consent of Silverman Trykowski Associates, Inc.



617 • 426 1501
125 BROAD STREET
7th Floor
Boston, Ma 02110
fx: 617 - 426 - 5491
www.sta-design.com

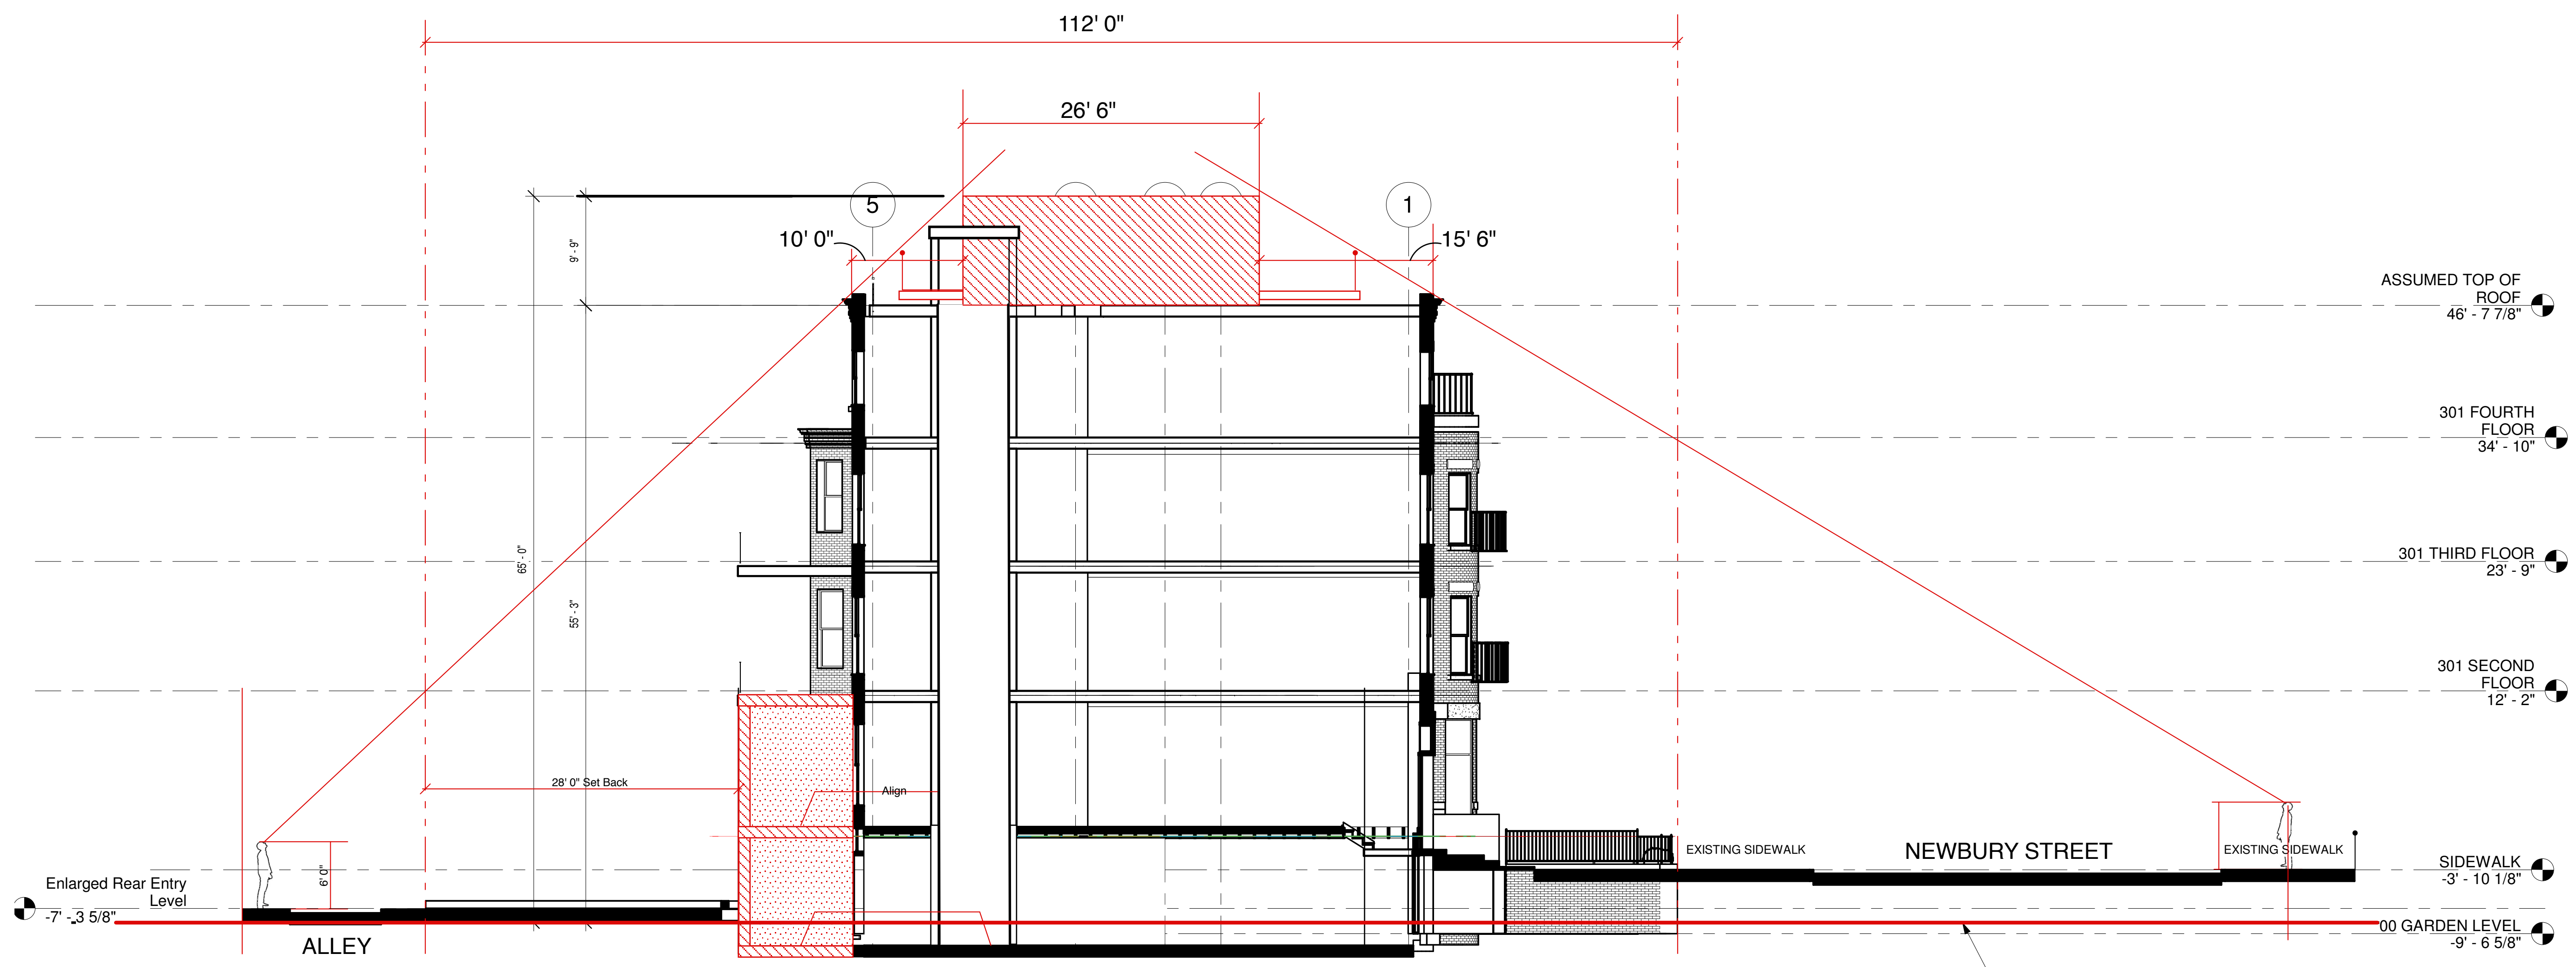

1 SECTION - SOUTH
1/8" = 1'-0"

Job No. #2014.67
Drawn By TT Ck'd By TT
Date 19 June 2014
Revisions

Rev	Description

ZONING & TRAJECTORY STUDY

A-1

299/301 Newbury St

Boston, MA


299-301 Newbury St
Boston, MA 02115

© Silverman Trykowski Associates, Inc. expressly reserves its common law copyright and other property rights in these plans. These plans are not to be reproduced, changed or copied in any form or manner whatsoever nor are they to be assigned to any third party without first obtaining the expressed written permission and consent of Silverman Trykowski Associates, Inc.




125 Broad Street, 7th Floor
Boston, MA 02110
t: 617.426.1501
f: 617.426.5491


www.sta-design.com

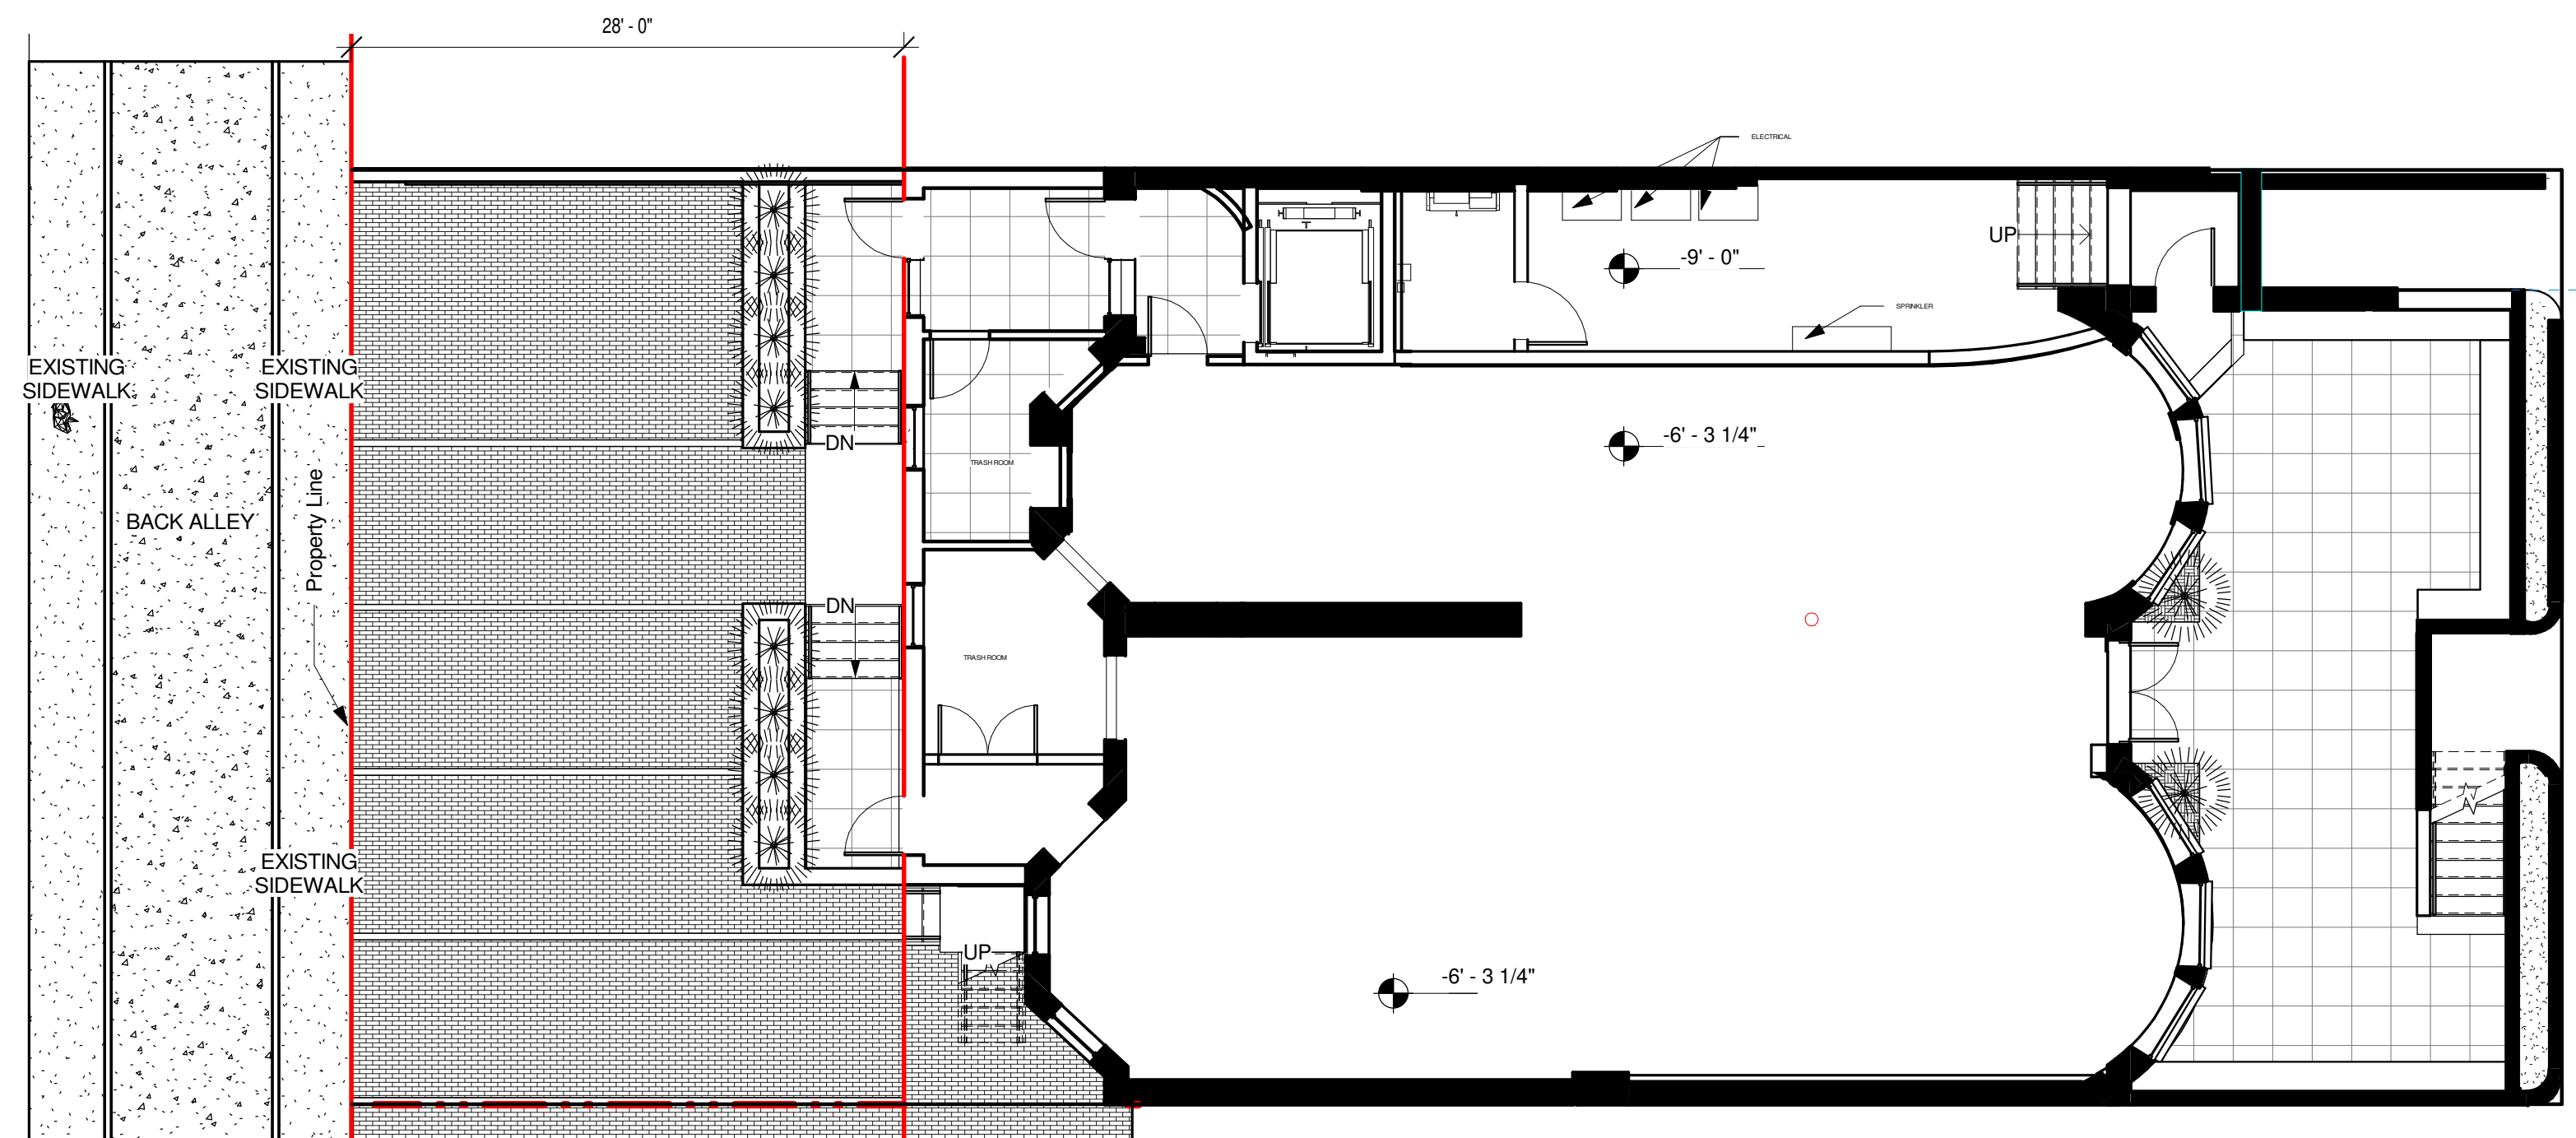

1 00 GARDEN LEVEL PLAN OPT 2
1/8" = 1'-0"

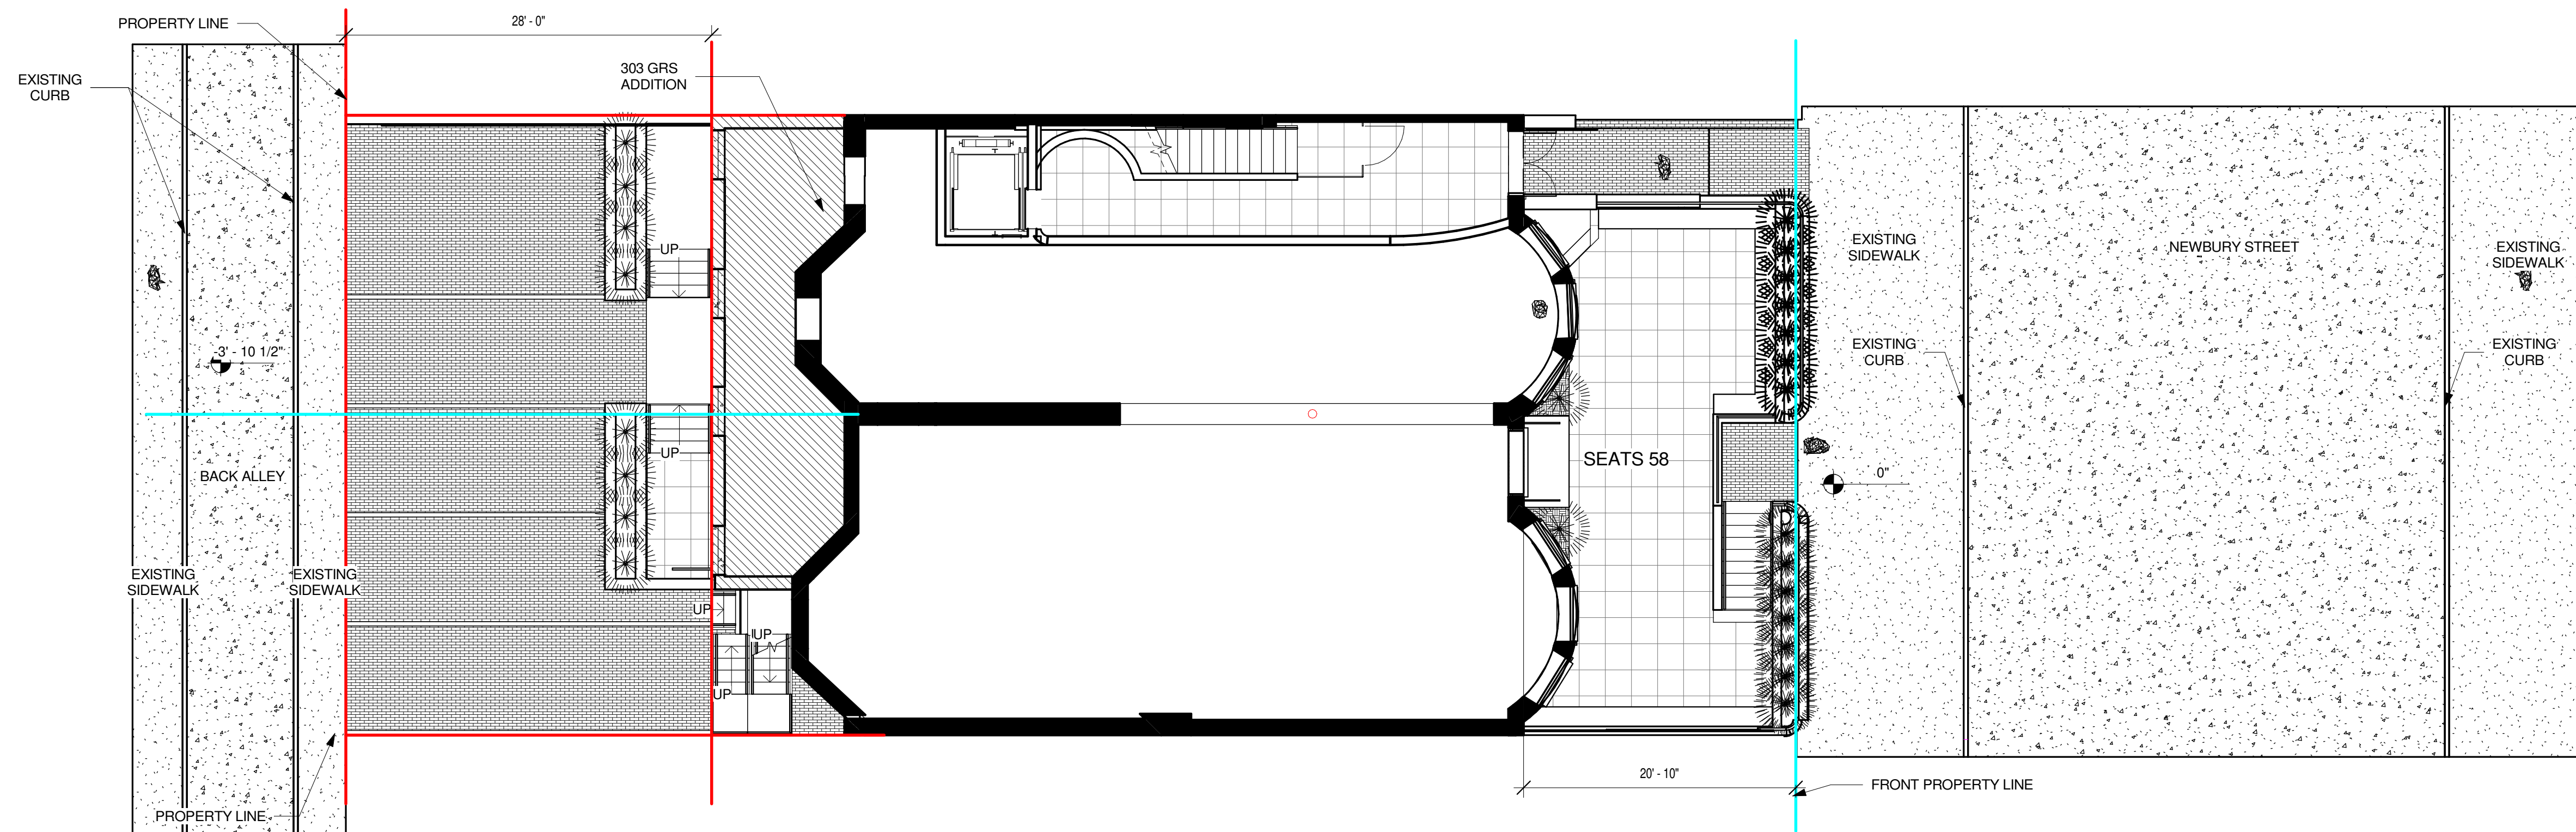

2 01 FIRST FLOOR PLAN OPT 2
1/8" = 1'-0"

 

No.	Description	Date

Scale 1/8" = 1'-0"
Project Number 2020.32
Date 01/20/21
Drawn by JA
Checked by TT

A-2 INTERIOR SPACE PLAN OPT4

299/301
Newbury St
Boston, MA


299-301 Newbury St
Boston, MA 02115

© Silverman Trykowski Associates, Inc. expressly reserves its common law copyright and other property rights in these plans. These plans are not to be reproduced, changed or copied in any form or manner whatsoever nor are they to be assigned to any third party without first obtaining the expressed written permission and consent of Silverman Trykowski Associates, Inc.



125 Broad Street, 7th Floor
Boston, MA 02110
t: 617.426.1501
f: 617.426.5491


www.sta-design.com

 

No.	Description	Date

Scale 1/2" = 1'-0"
Project Number 2020.32
Date 01/20/21
Drawn by JA
Checked by TT

A-3
GARDEN LEVEL
SEATING PLAN OPT 2

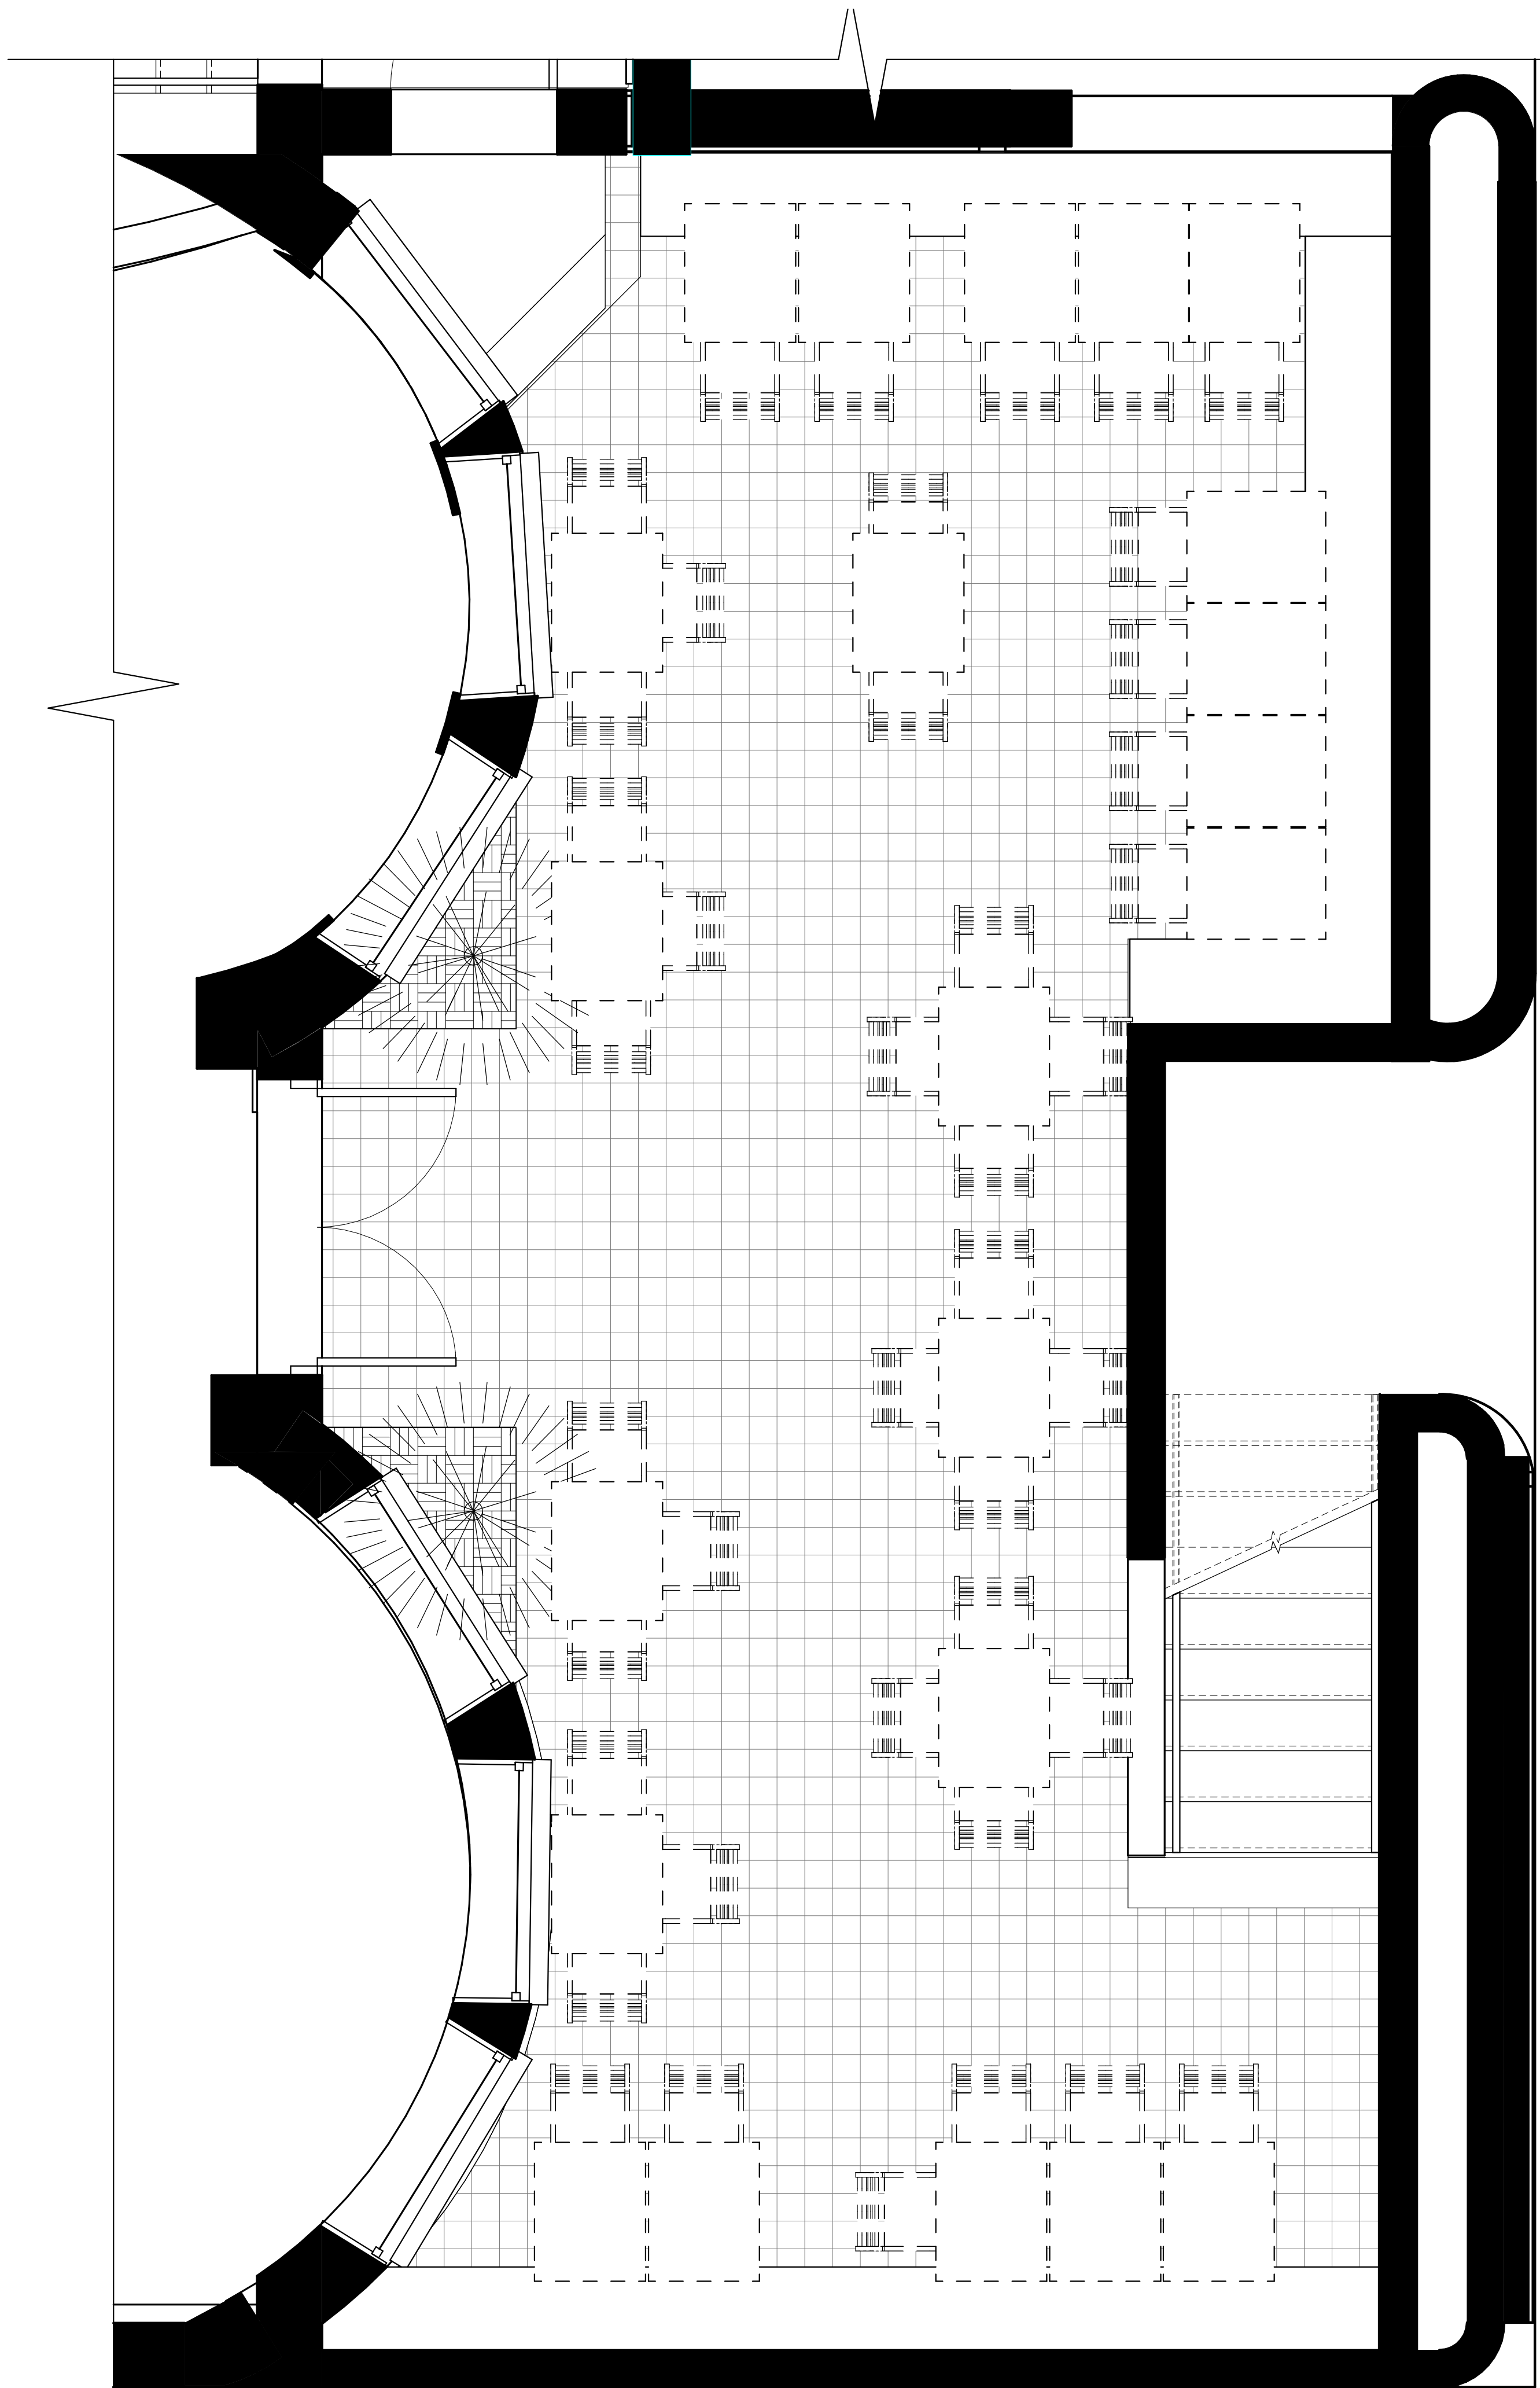

1 00 GARDEN LEVEL SEATING PLAN
OPTION 2
1/2" = 1'-0"

Sidewalk



2 3D VIEW - 299-301 VIEW 4

299/301
Newbury St
Boston, MA


299-301 Newbury St
Boston, MA 02115

© Silverman Trykowski Associates, Inc. expressly reserves its common law copyright and other property rights in these plans. These plans are not to be reproduced, changed or copied in any form or manner whatsoever nor are they to be assigned to any third party without first obtaining the expressed written permission and consent of Silverman Trykowski Associates, Inc.



125 Broad Street, 7th Floor
Boston, MA 02110
t: 617.426.1501
f: 617.426.5491


www.sta-design.com

 


No.	Description	Date

Scale	1/8" = 1'-0"
Project Number	2020.32
Date	01/20/21
Drawn by	JA
Checked by	TT


A-4
INTERIOR SPACE PLAN
OPT 4

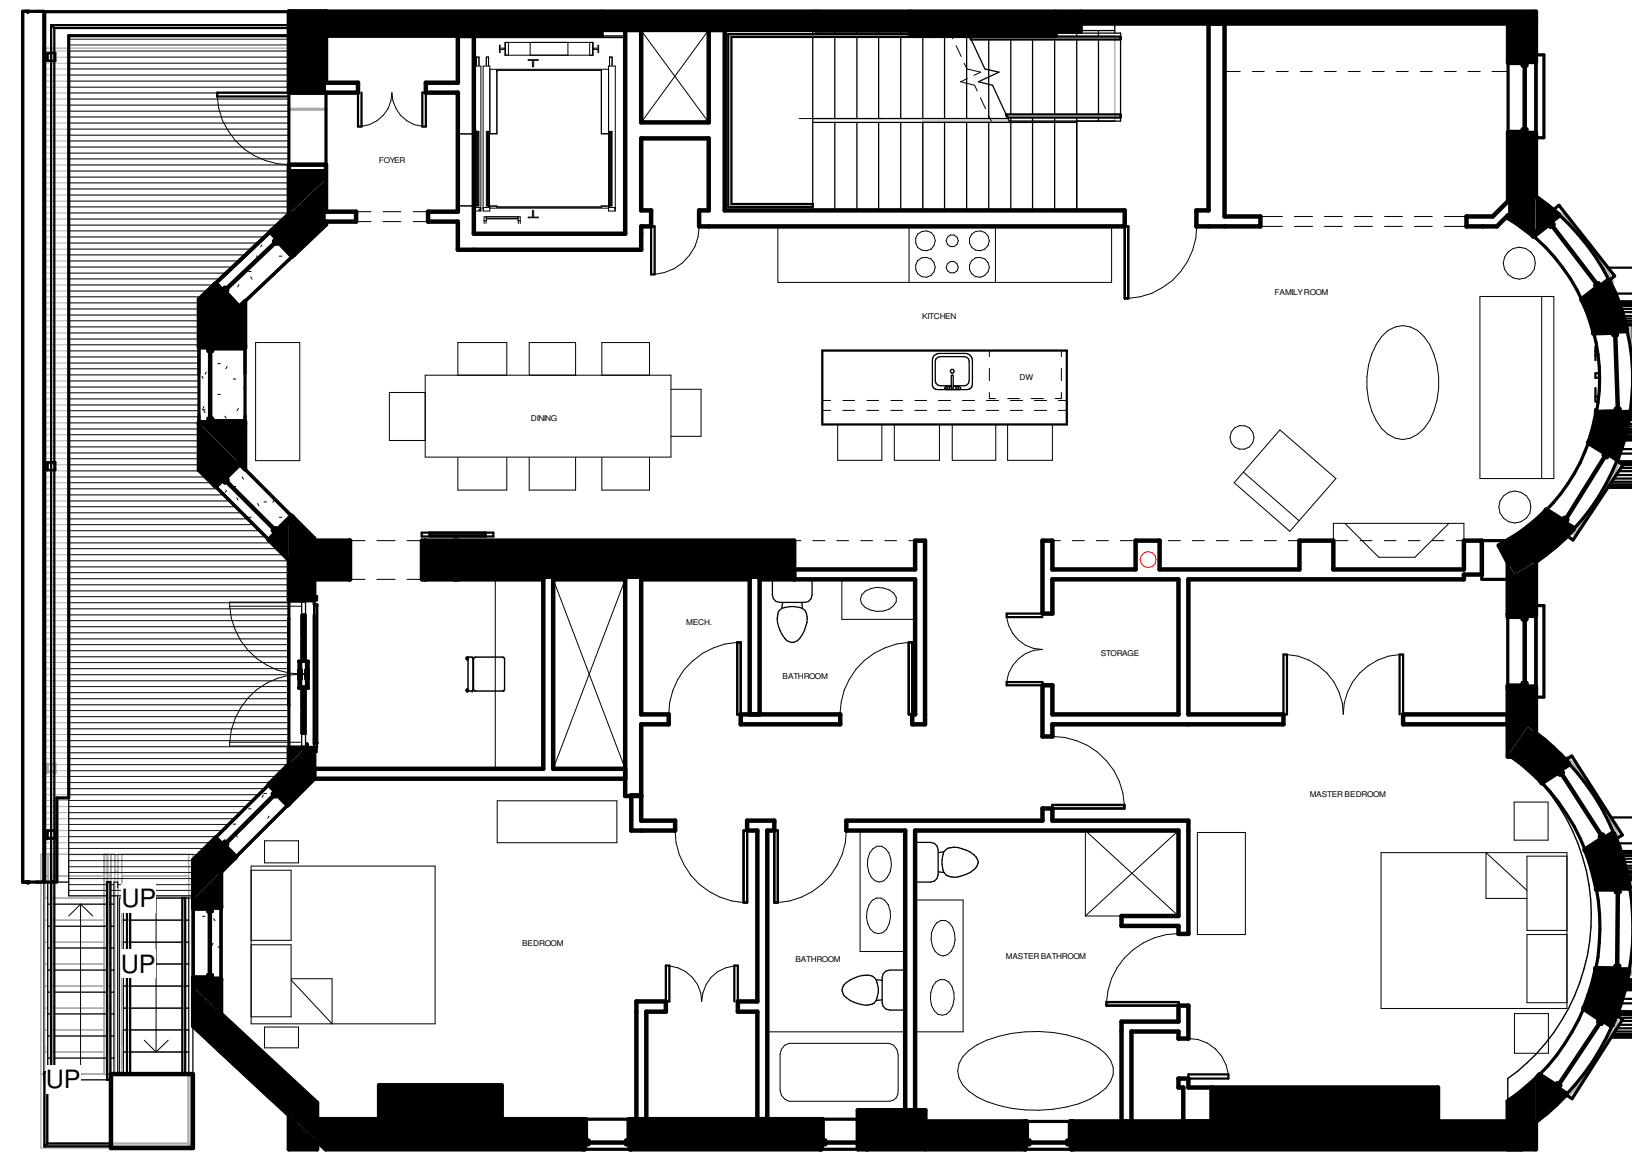


1 02 SECOND FLOOR PLAN OPT 2
1/8" = 1'-0"

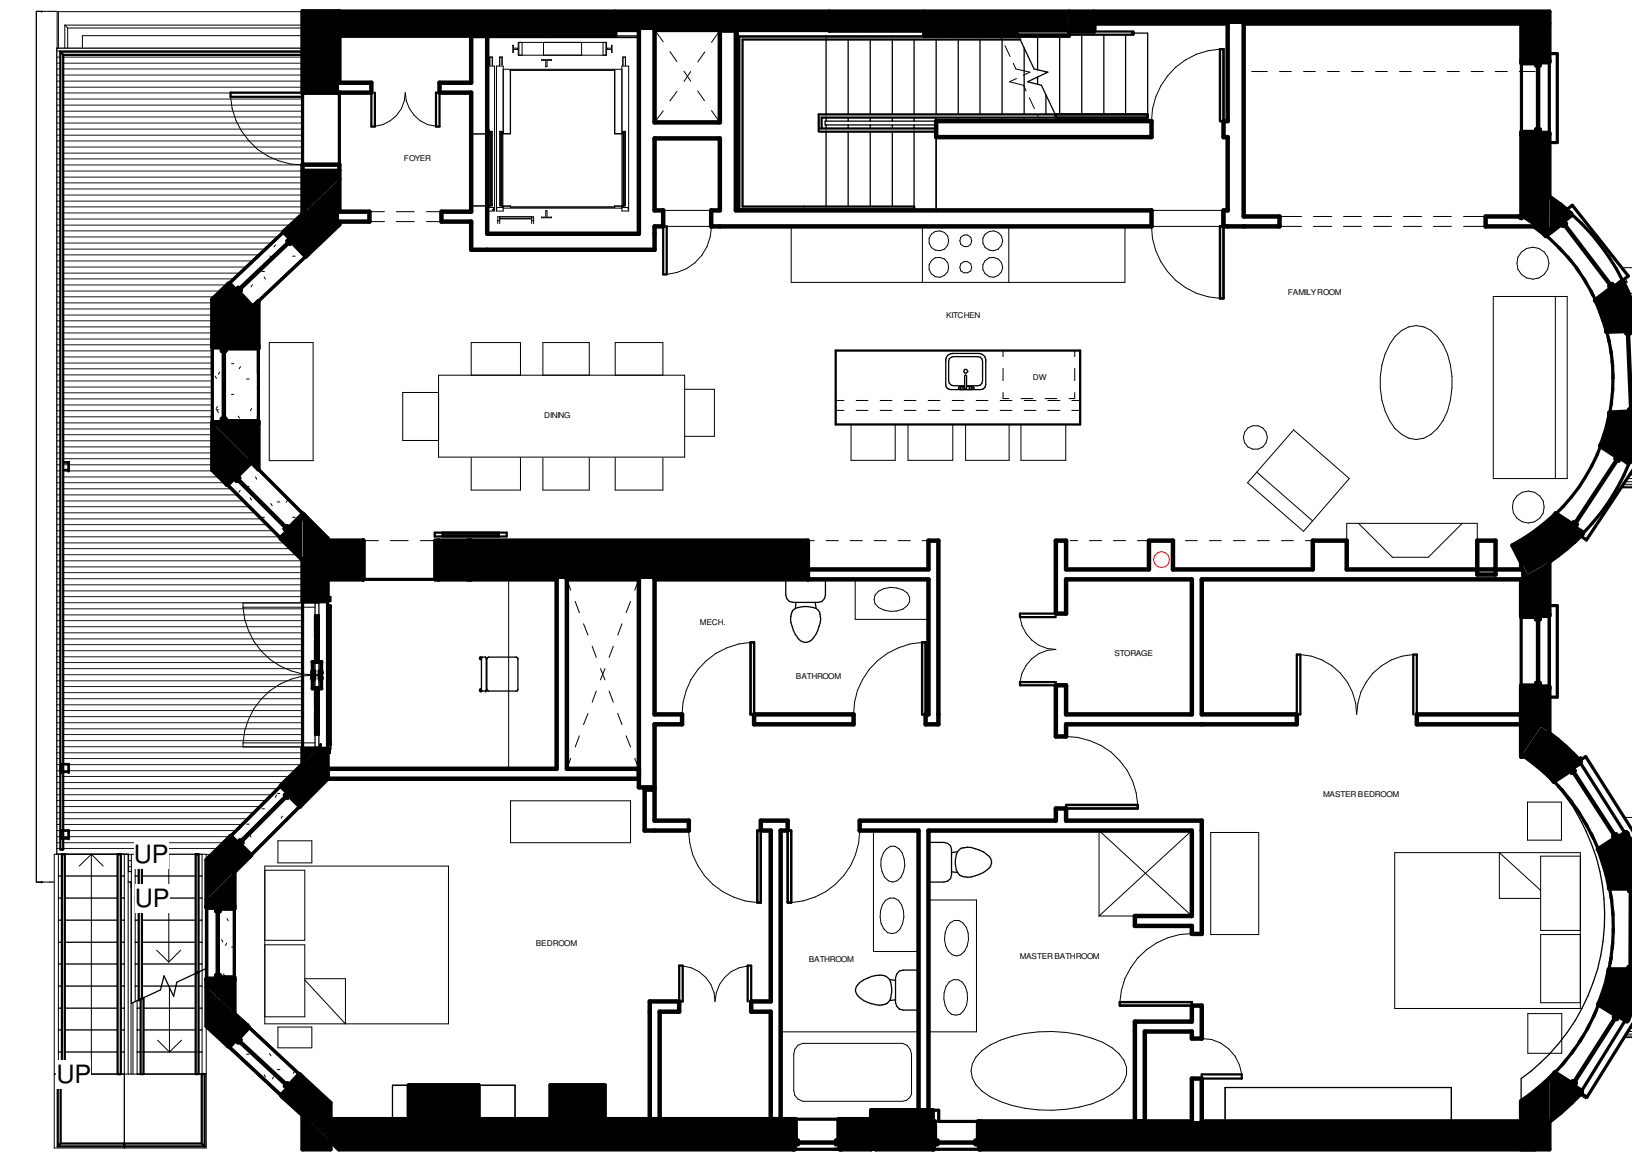

2 03 THIRD FLOOR PLAN OPT 2
1/8" = 1'-0"

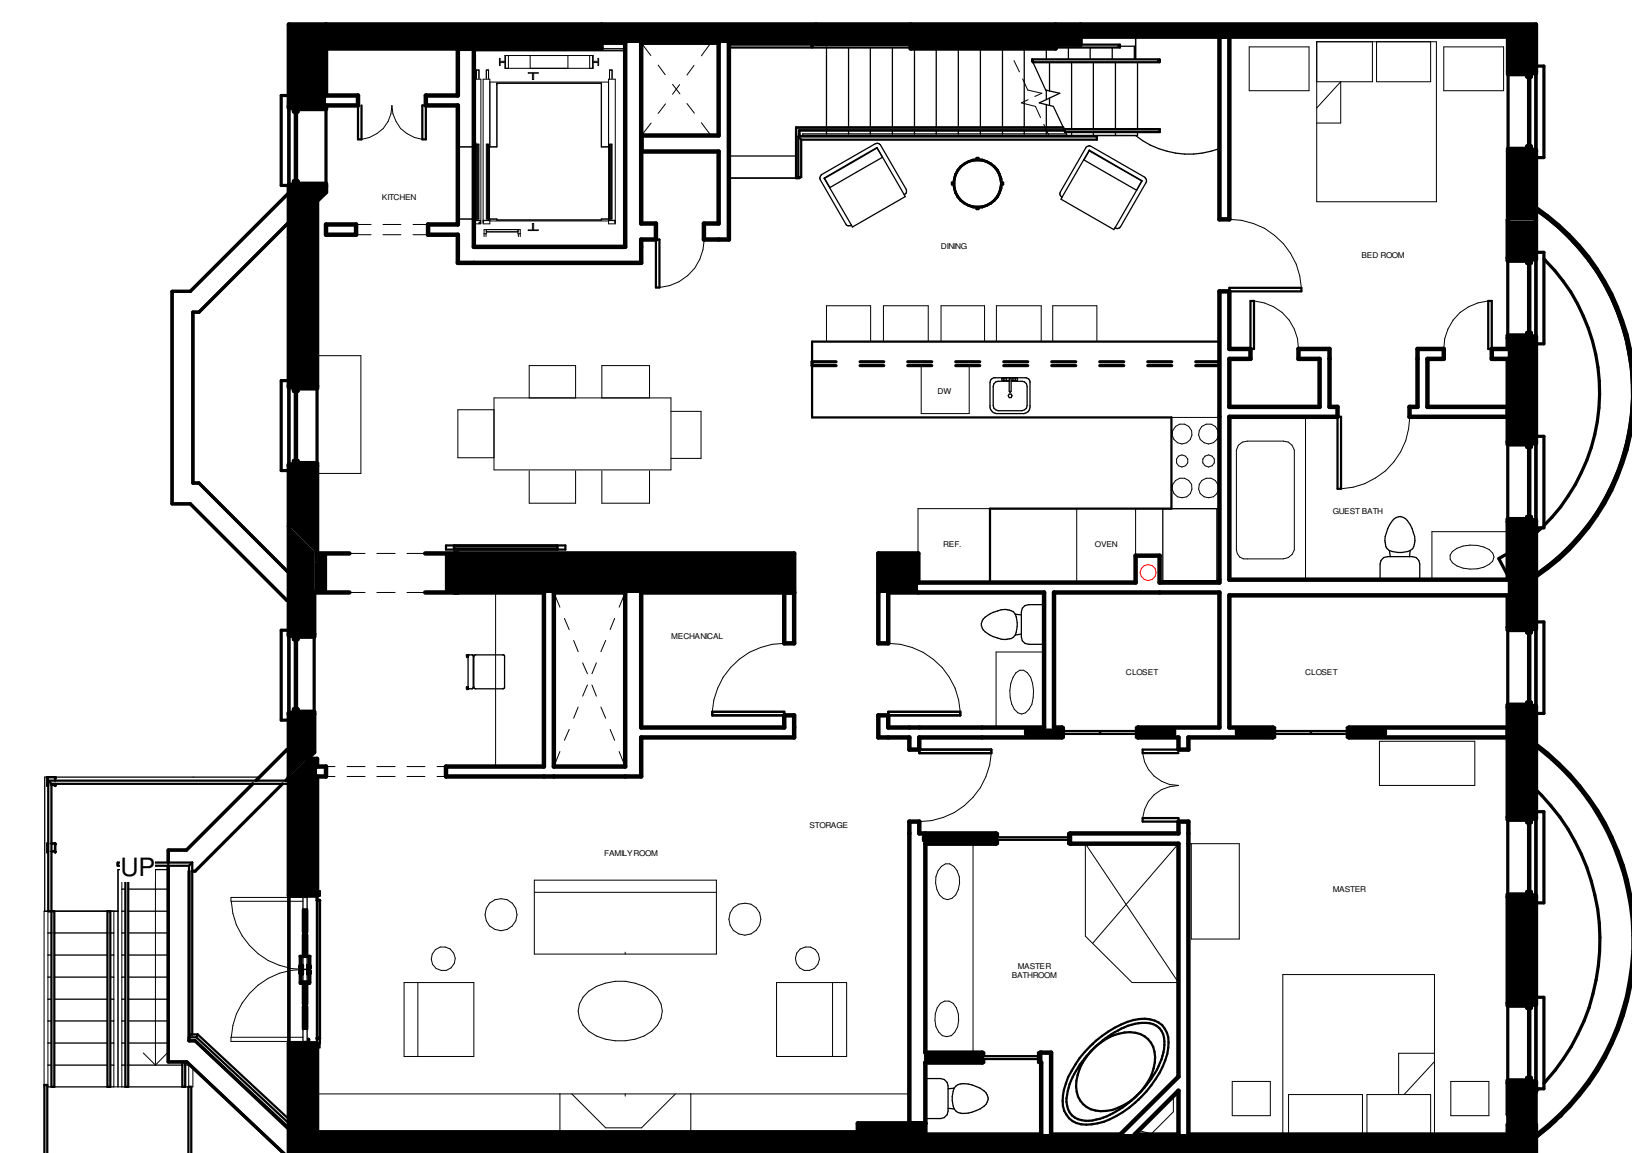

3 04 FOURTH FLOOR PLAN OPT 2
1/8" = 1'-0"

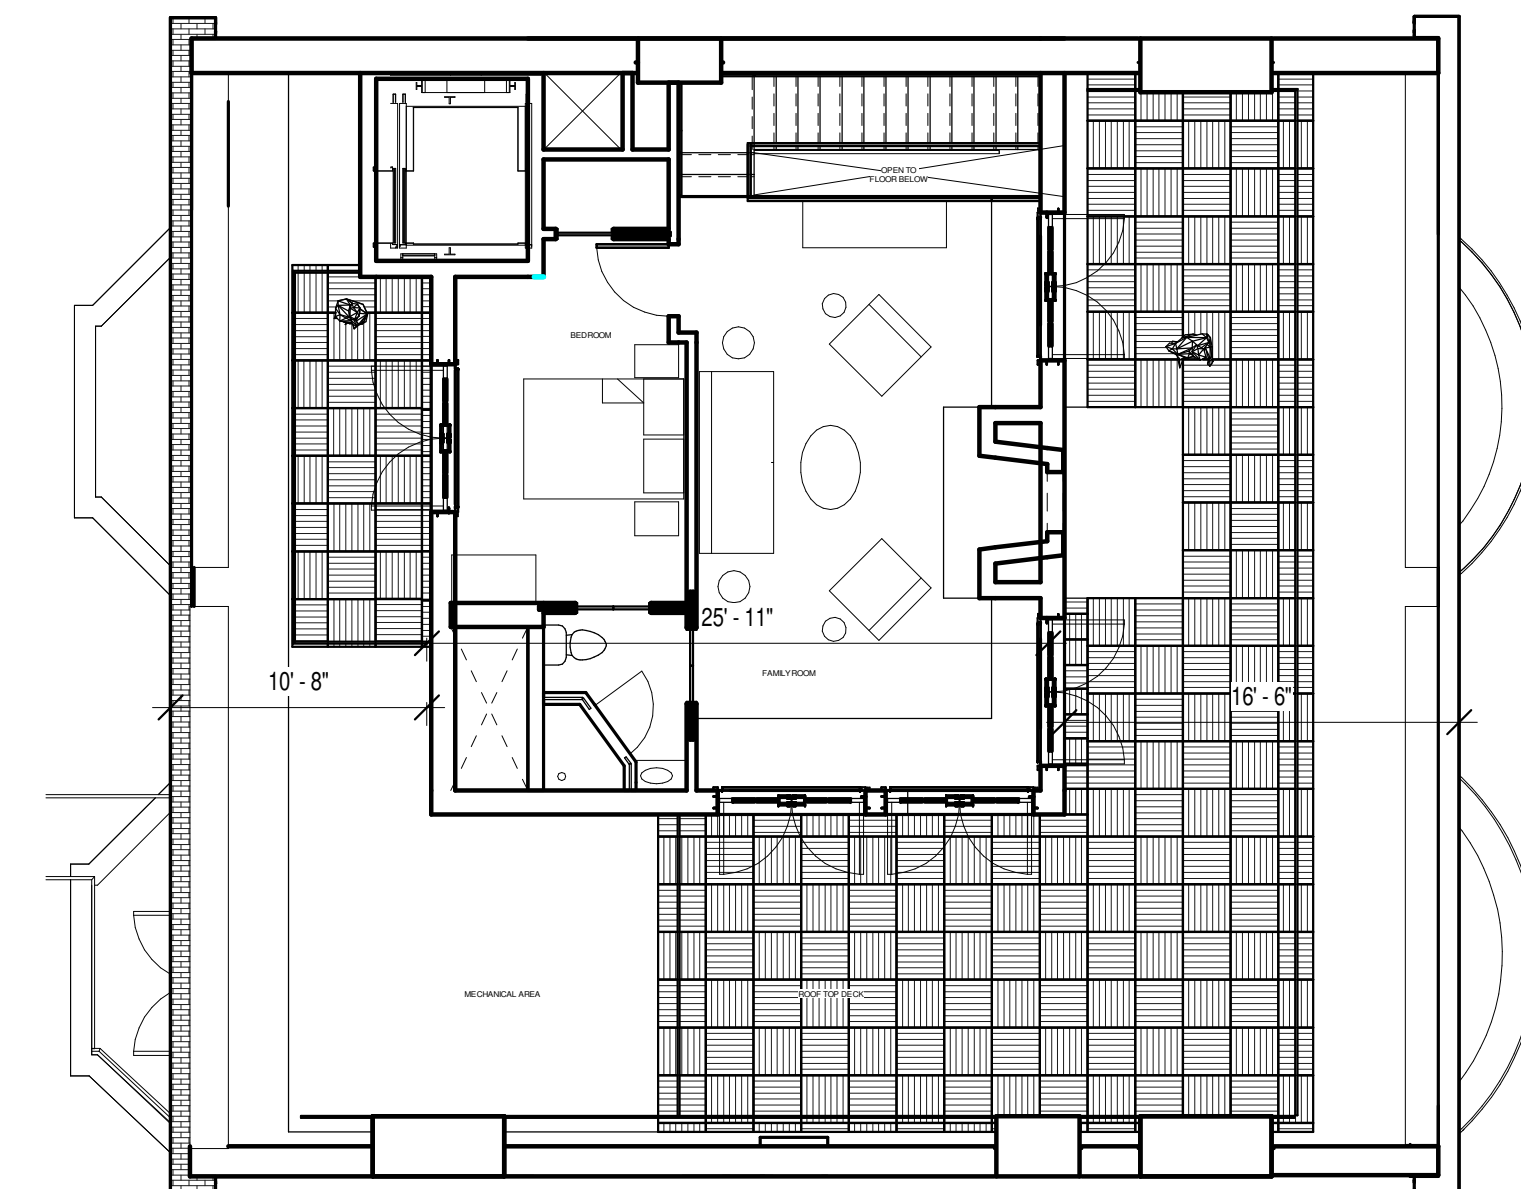

4 05 ROOF PLAN
1/8" = 1'-0"

299/301
Newbury St

Boston, MA


299-301 Newbury St
Boston, MA 02115

© Silverman Trykowski Associates, Inc. expressly reserves its common law copyright and other property rights in these plans. These plans are not to be reproduced, changed or copied in any form or manner whatsoever nor are they to be assigned to any third party without first obtaining the expressed written permission and consent of Silverman Trykowski Associates, Inc.



125 Broad Street, 7th Floor
Boston, MA 02110
t: 617.426.1501
f: 617.426.5491

www.sta-design.com

 

No.	Description	Date

Scale
Project Number 2020.32
Date 01/20/21
Drawn by JA
Checked by TT

A-6
REAR FACADE 3D
VIEWS



2 3D VIEW - EXISTING REAR FACADE



1 3D VIEW - PROPOSED REAR FACADE

299/301
Newbury St
Boston, MA

299-301 Newbury St
Boston, MA 02115

© Silverman Trykowski Associates, Inc. expressly reserves its common law copyright and other property rights in these plans. These plans are not to be reproduced, changed or copied in any form or manner whatsoever nor are they to be assigned to any third party without first obtaining the expressed written permission and consent of Silverman Trykowski Associates, Inc.



125 Broad Street, 7th Floor
Boston, MA 02110
t: 617.426.1501
f: 617.426.5491

www.sta-design.com



No.	Description	Date

Scale 1/4" = 1'-0"
Project Number 2020.32
Date 01/20/21
Drawn by Author
Checked by Checker

A-7
NORTH ELEVATION



1 EXISTING NORTH ELEVATION
1/4" = 1'-0"

2 PROPOSED NORTH ELEVATION
1/4" = 1'-0"



1 EXISTING 299 ENTRANCE
1/8" = 1'-0"



2 PROPOSED 299 ENTRANCE
1/8" = 1'-0"



3 EXISTING FACADE
1/8" = 1'-0"



4 PROPOSED FACADE
1/8" = 1'-0"

299/301
Newbury St
Boston, MA

299-301 Newbury St
Boston, MA 02115

© Silverman Trykowski Associates, Inc. expressly reserves its common law copyright and other property rights in these plans. These plans are not to be reproduced, changed or copied in any form or manner whatsoever nor are they to be assigned to any third party without first obtaining the expressed written permission and consent of Silverman Trykowski Associates, Inc.



125 Broad Street, 7th Floor
Boston, MA 02110
t: 617.426.1501
f: 617.426.5491

www.sta-design.com



No.	Description	Date

Scale 1/8" = 1'-0"
Project Number 2020.32
Date 01/20/21
Drawn by JA
Checked by TT

A-9
PROPOSED
RENDERING