

170 NEWBURY STREET

170 Newbury St. Boston, MA 02116

© Silverman Trykowski Associates, Inc. expressly reserves its common law copyright and other property rights in these plans. These plans are not to be reproduced, changed or copied in any form or manner whatsoever nor are they to be assigned to any third party without first obtaining the expressed written permission and consent of Silverman Trykowski Associates, Inc.



125 Broad Street, 7th Floor
Boston, MA 02110
t: 617.426.1501
f: 617.426.5491

www.sta-design.com


DESIGN DEVELOPMENT



No.	Description	Date


Scale 1/4" = 1'-0"
Project Number 21.067
Date 09/21/2021
Drawn by JA
Checked by TT

A -100 PROPOSED FIFTH FLOOR PLAN

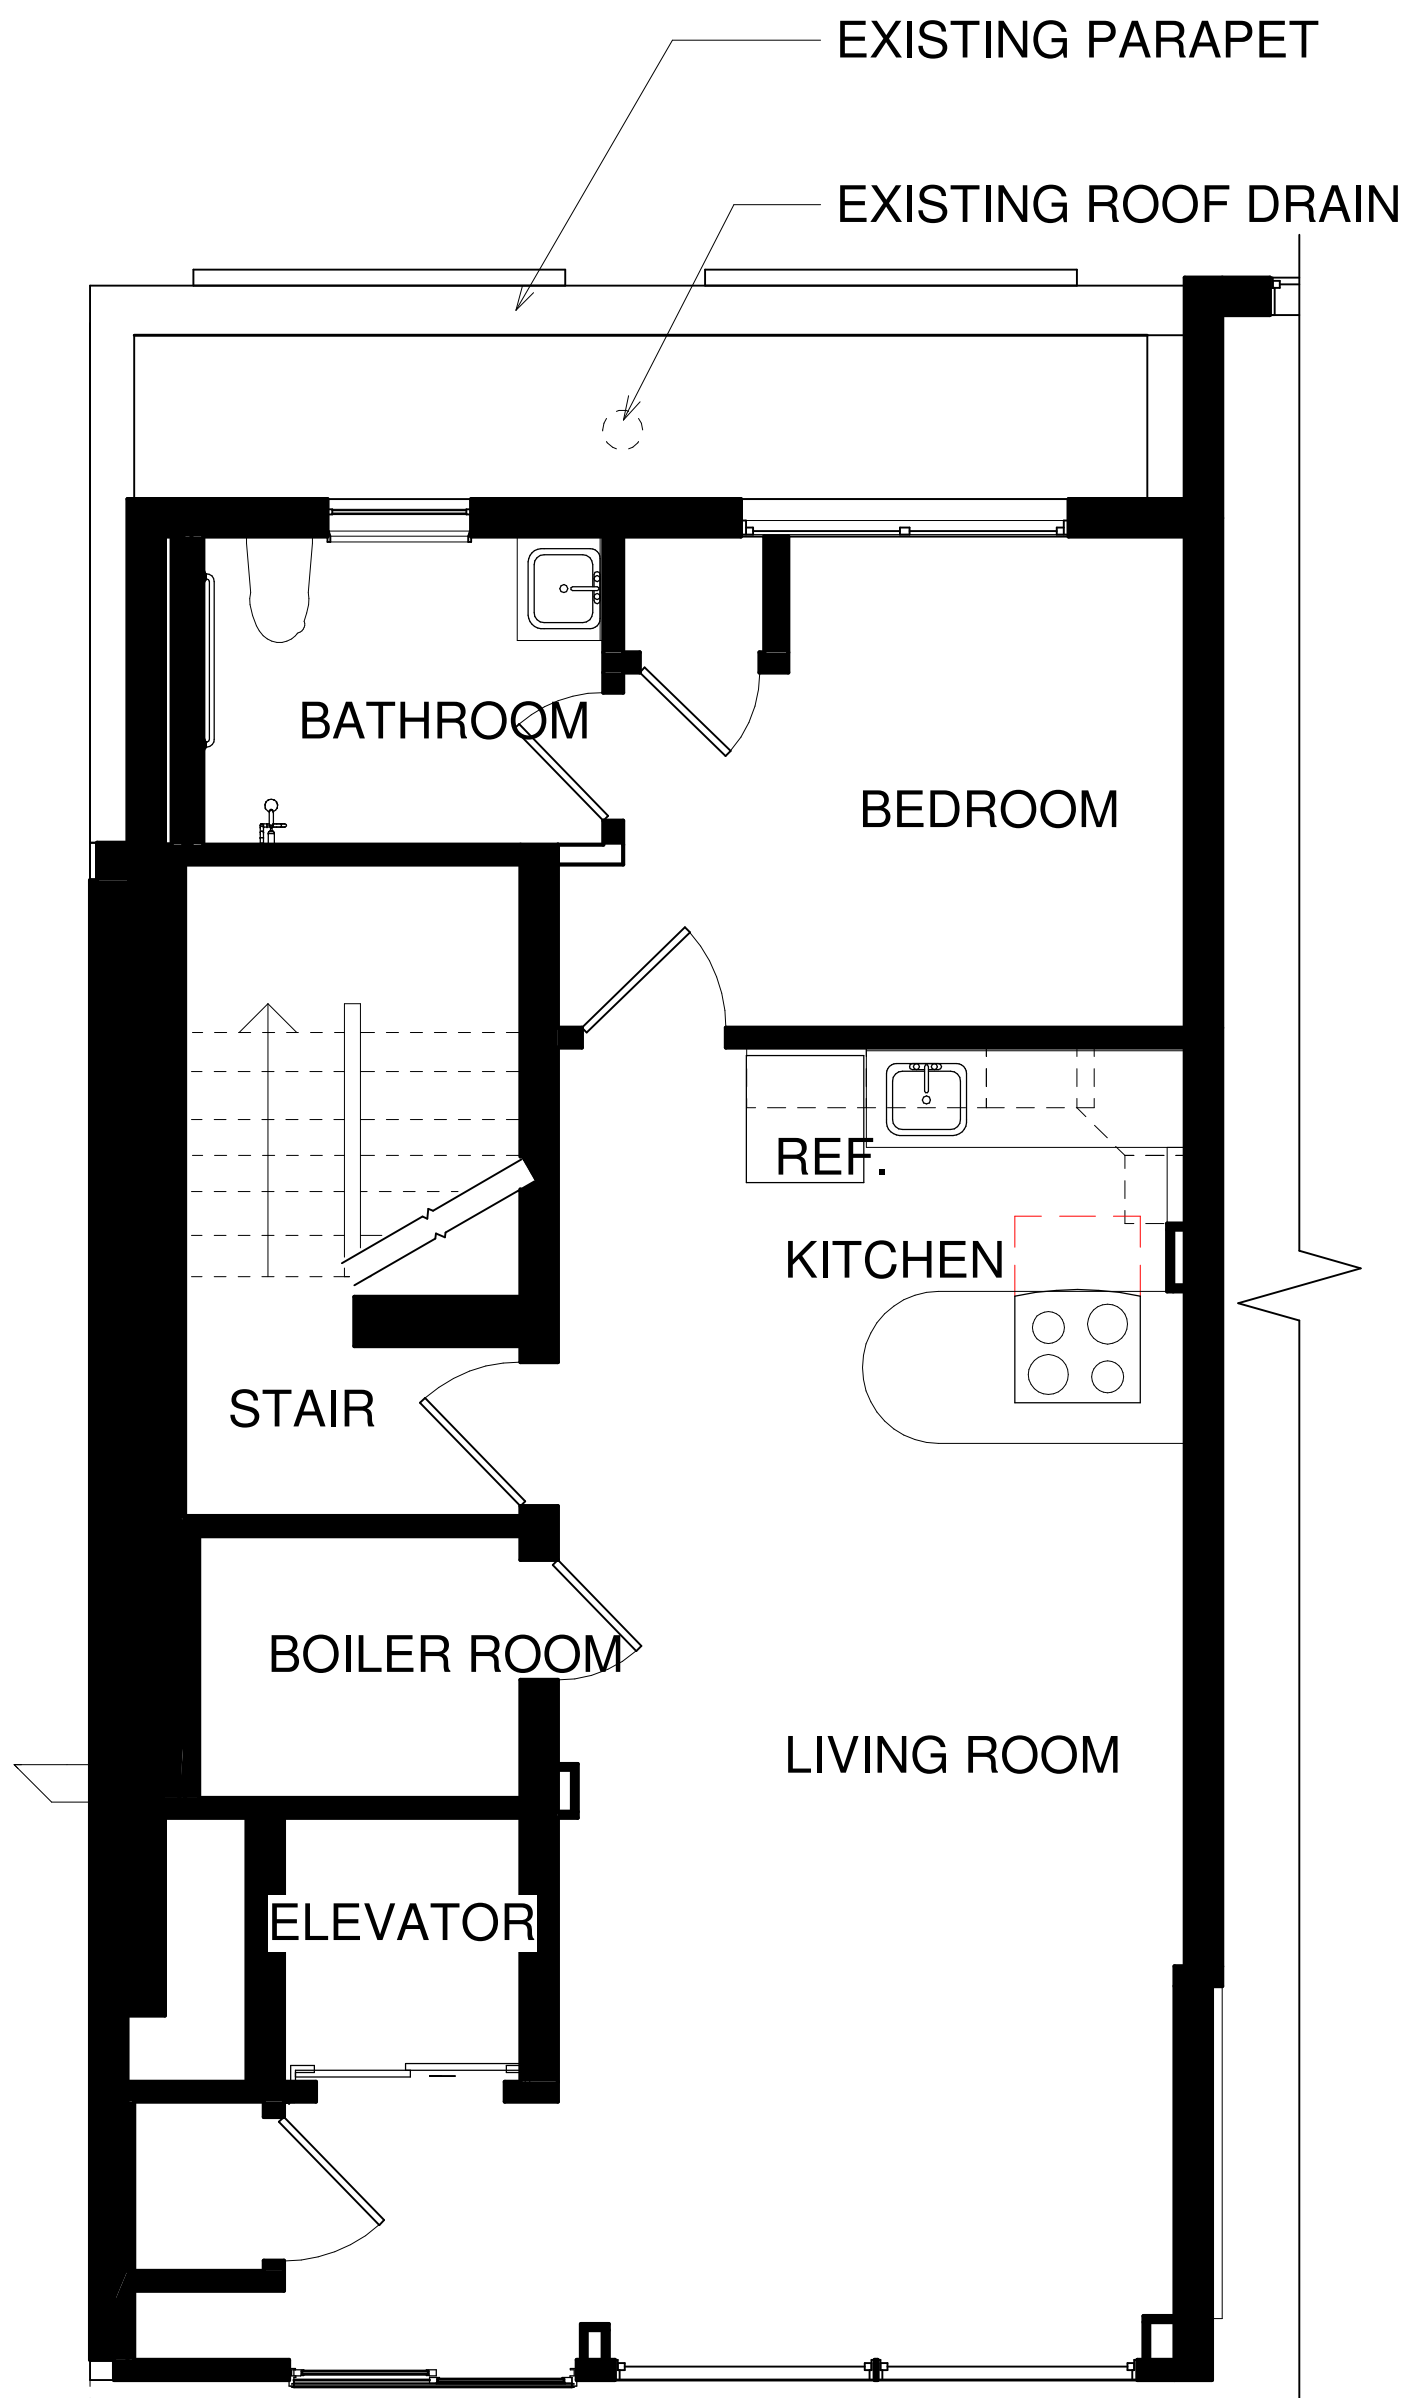

1 EXISTING 5TH FLOOR
1/4" = 1'-0"

EXISTING TO REMAIN

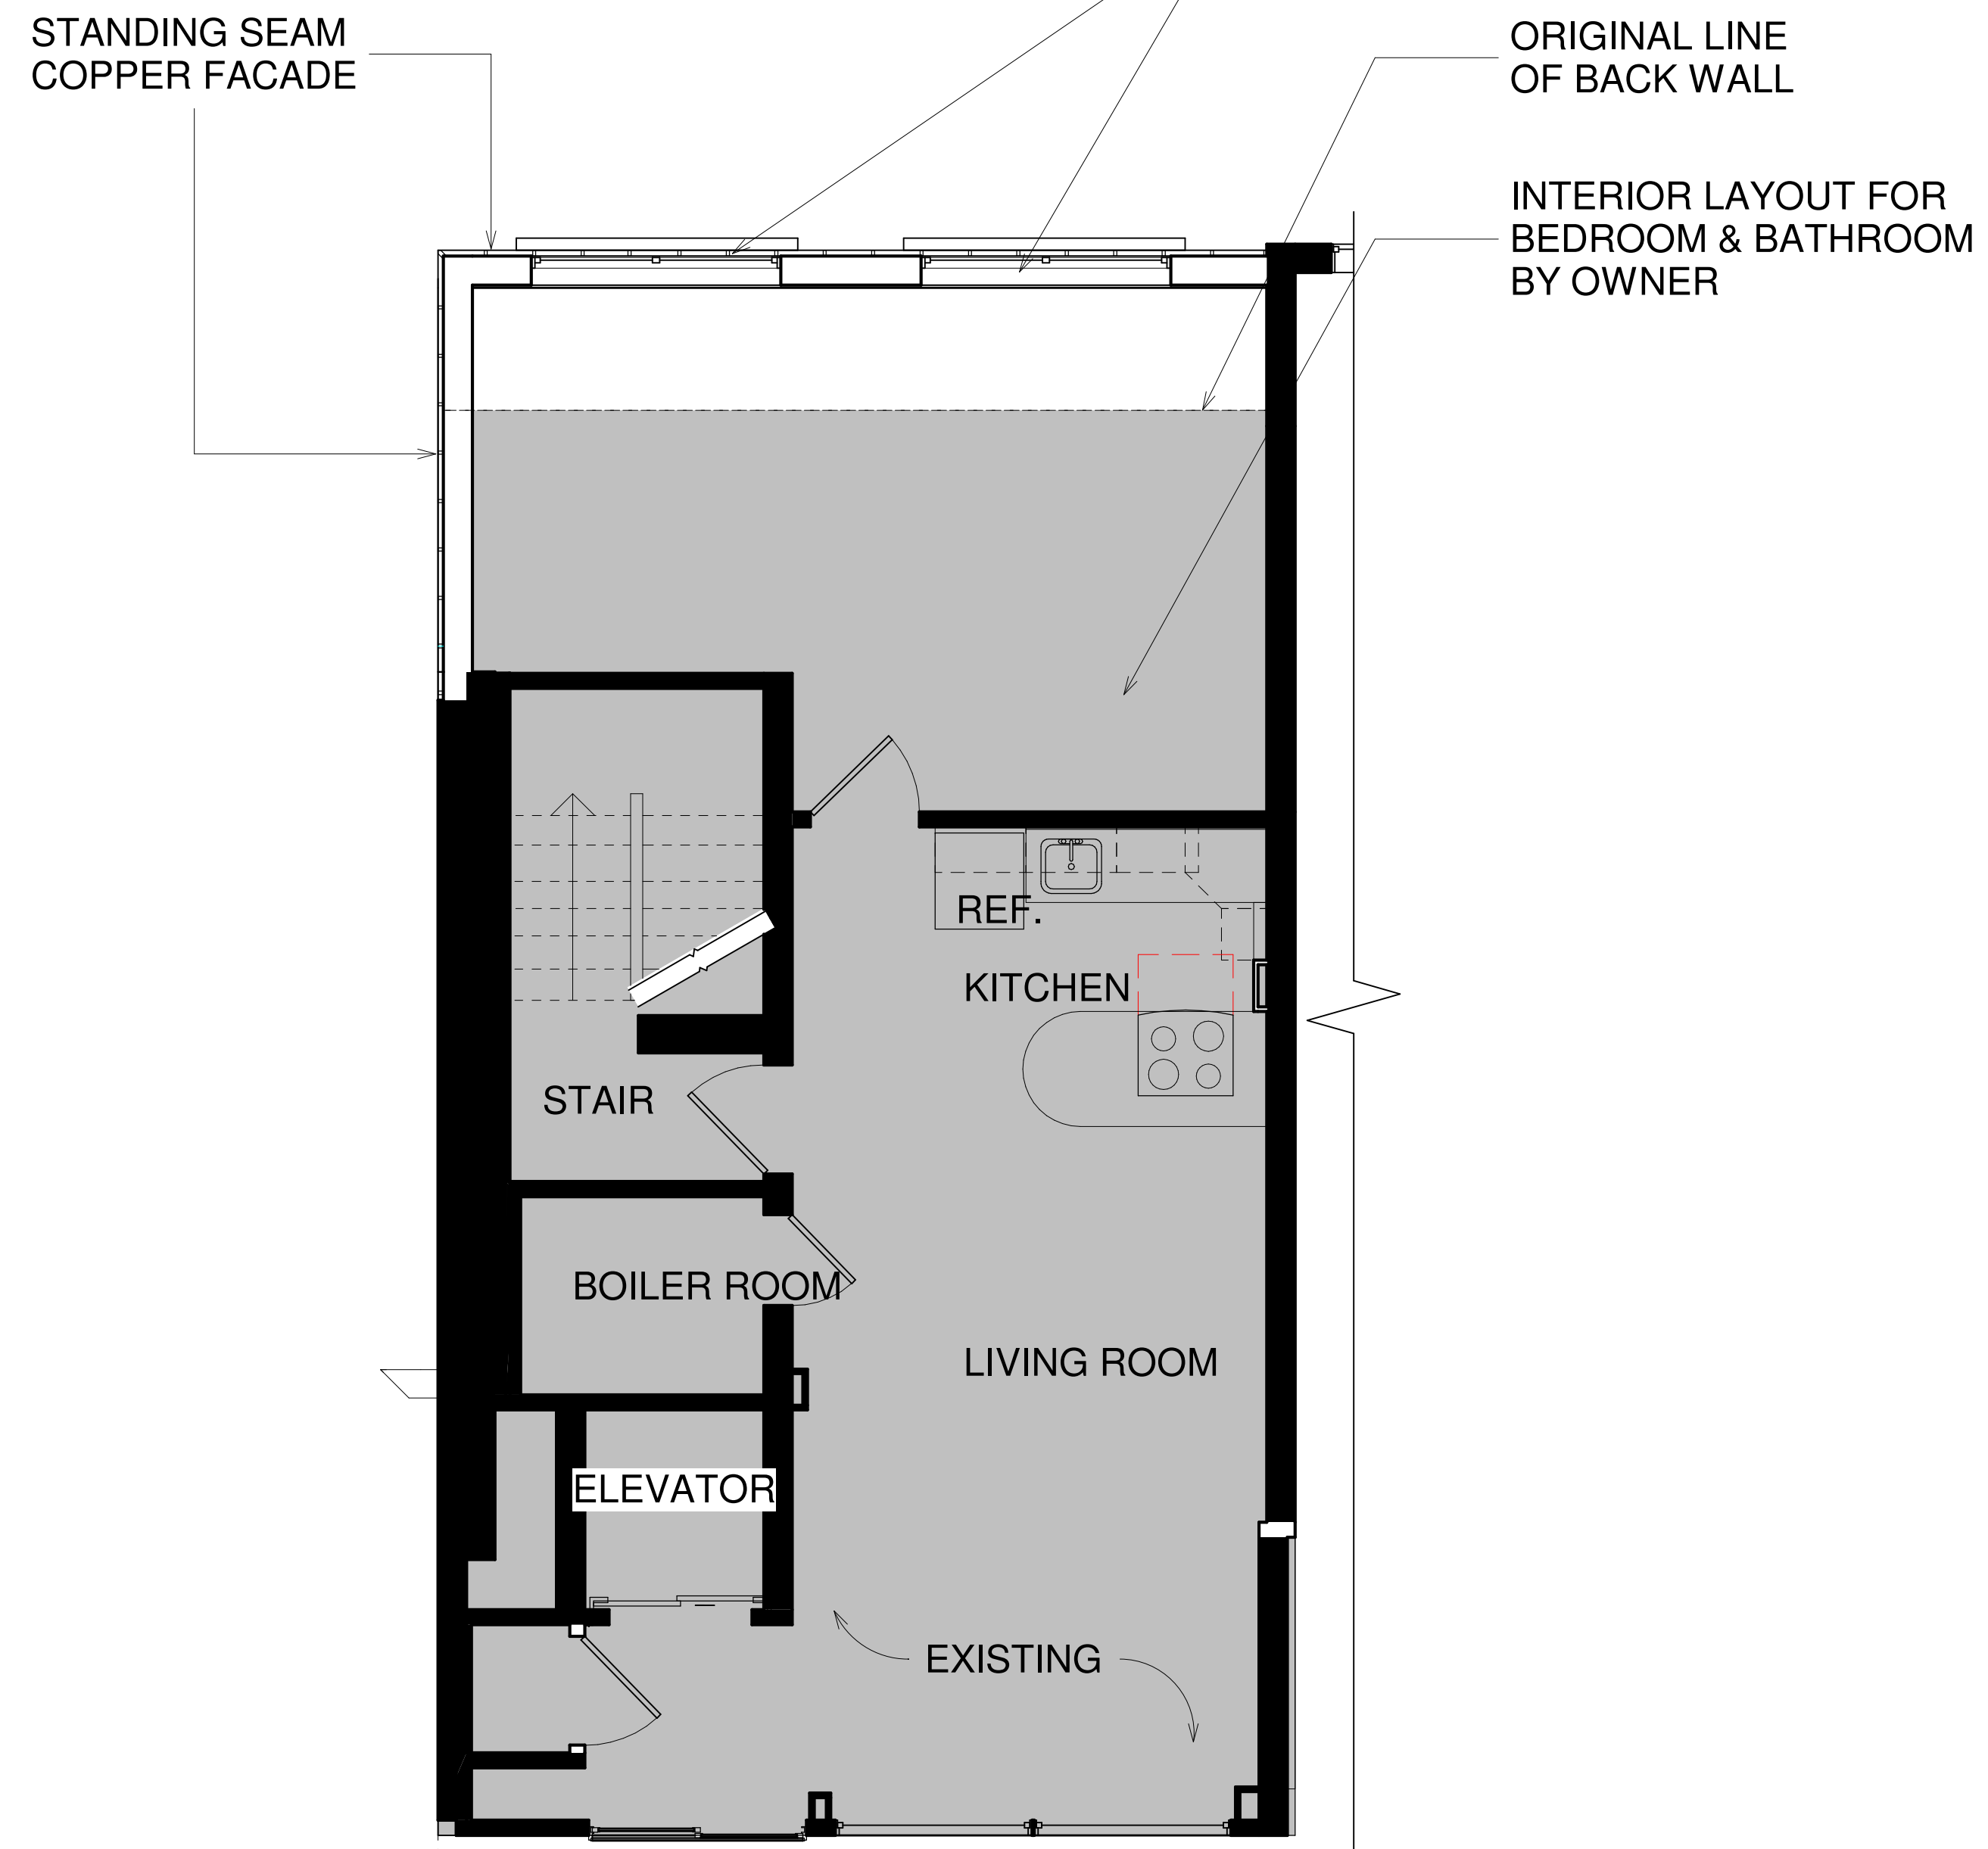

2 PROPOSED 5TH FLOOR PLAN
1/4" = 1'-0"

EXISTING TO REMAIN

170 NEWBURY STREET

170 Newbury St. Boston, MA 02116

© Silverman Trykowski Associates, Inc. expressly reserves its common law copyright and other property rights in these plans. These plans are not to be reproduced, changed or copied in any form or manner whatsoever nor are they to be assigned to any third party without first obtaining the expressed written permission and consent of Silverman Trykowski Associates, Inc.



125 Broad Street, 7th Floor
Boston, MA 02110
t: 617.426.1501
f: 617.426.5491

www.sta-design.com

DESIGN DEVELOPMENT



No.	Description	Date

Scale: As indicated
Project Number: 21.067
Date: 09/21/2021
Drawn by: Author
Checked by: Checker

A -101 REAR ELEVATIONS



2 EXISTING REAR FACADE
1 1/2" = 1'-0"



1 EXISTING REAR ELEVATION
1/4" = 1'-0"

170 NEWBURY STREET

170 Newbury St. Boston, MA 02116

© Silverman Trykowski Associates, Inc. expressly reserves its common law copyright and other property rights in these plans. These plans are not to be reproduced, changed or copied in any form or manner whatsoever nor are they to be assigned to any third party without first obtaining the expressed written permission and consent of Silverman Trykowski Associates, Inc.



125 Broad Street, 7th Floor
Boston, MA 02110
t: 617.426.1501
f: 617.426.5491

www.sta-design.com


DESIGN DEVELOPMENT




No.	Description	Date

Scale 1/4" = 1'-0"
 Project Number 21.067
 Date 09/21/2021
 Drawn by JA
 Checked by TT

A -102 PROPOSED REAR ELEVATION

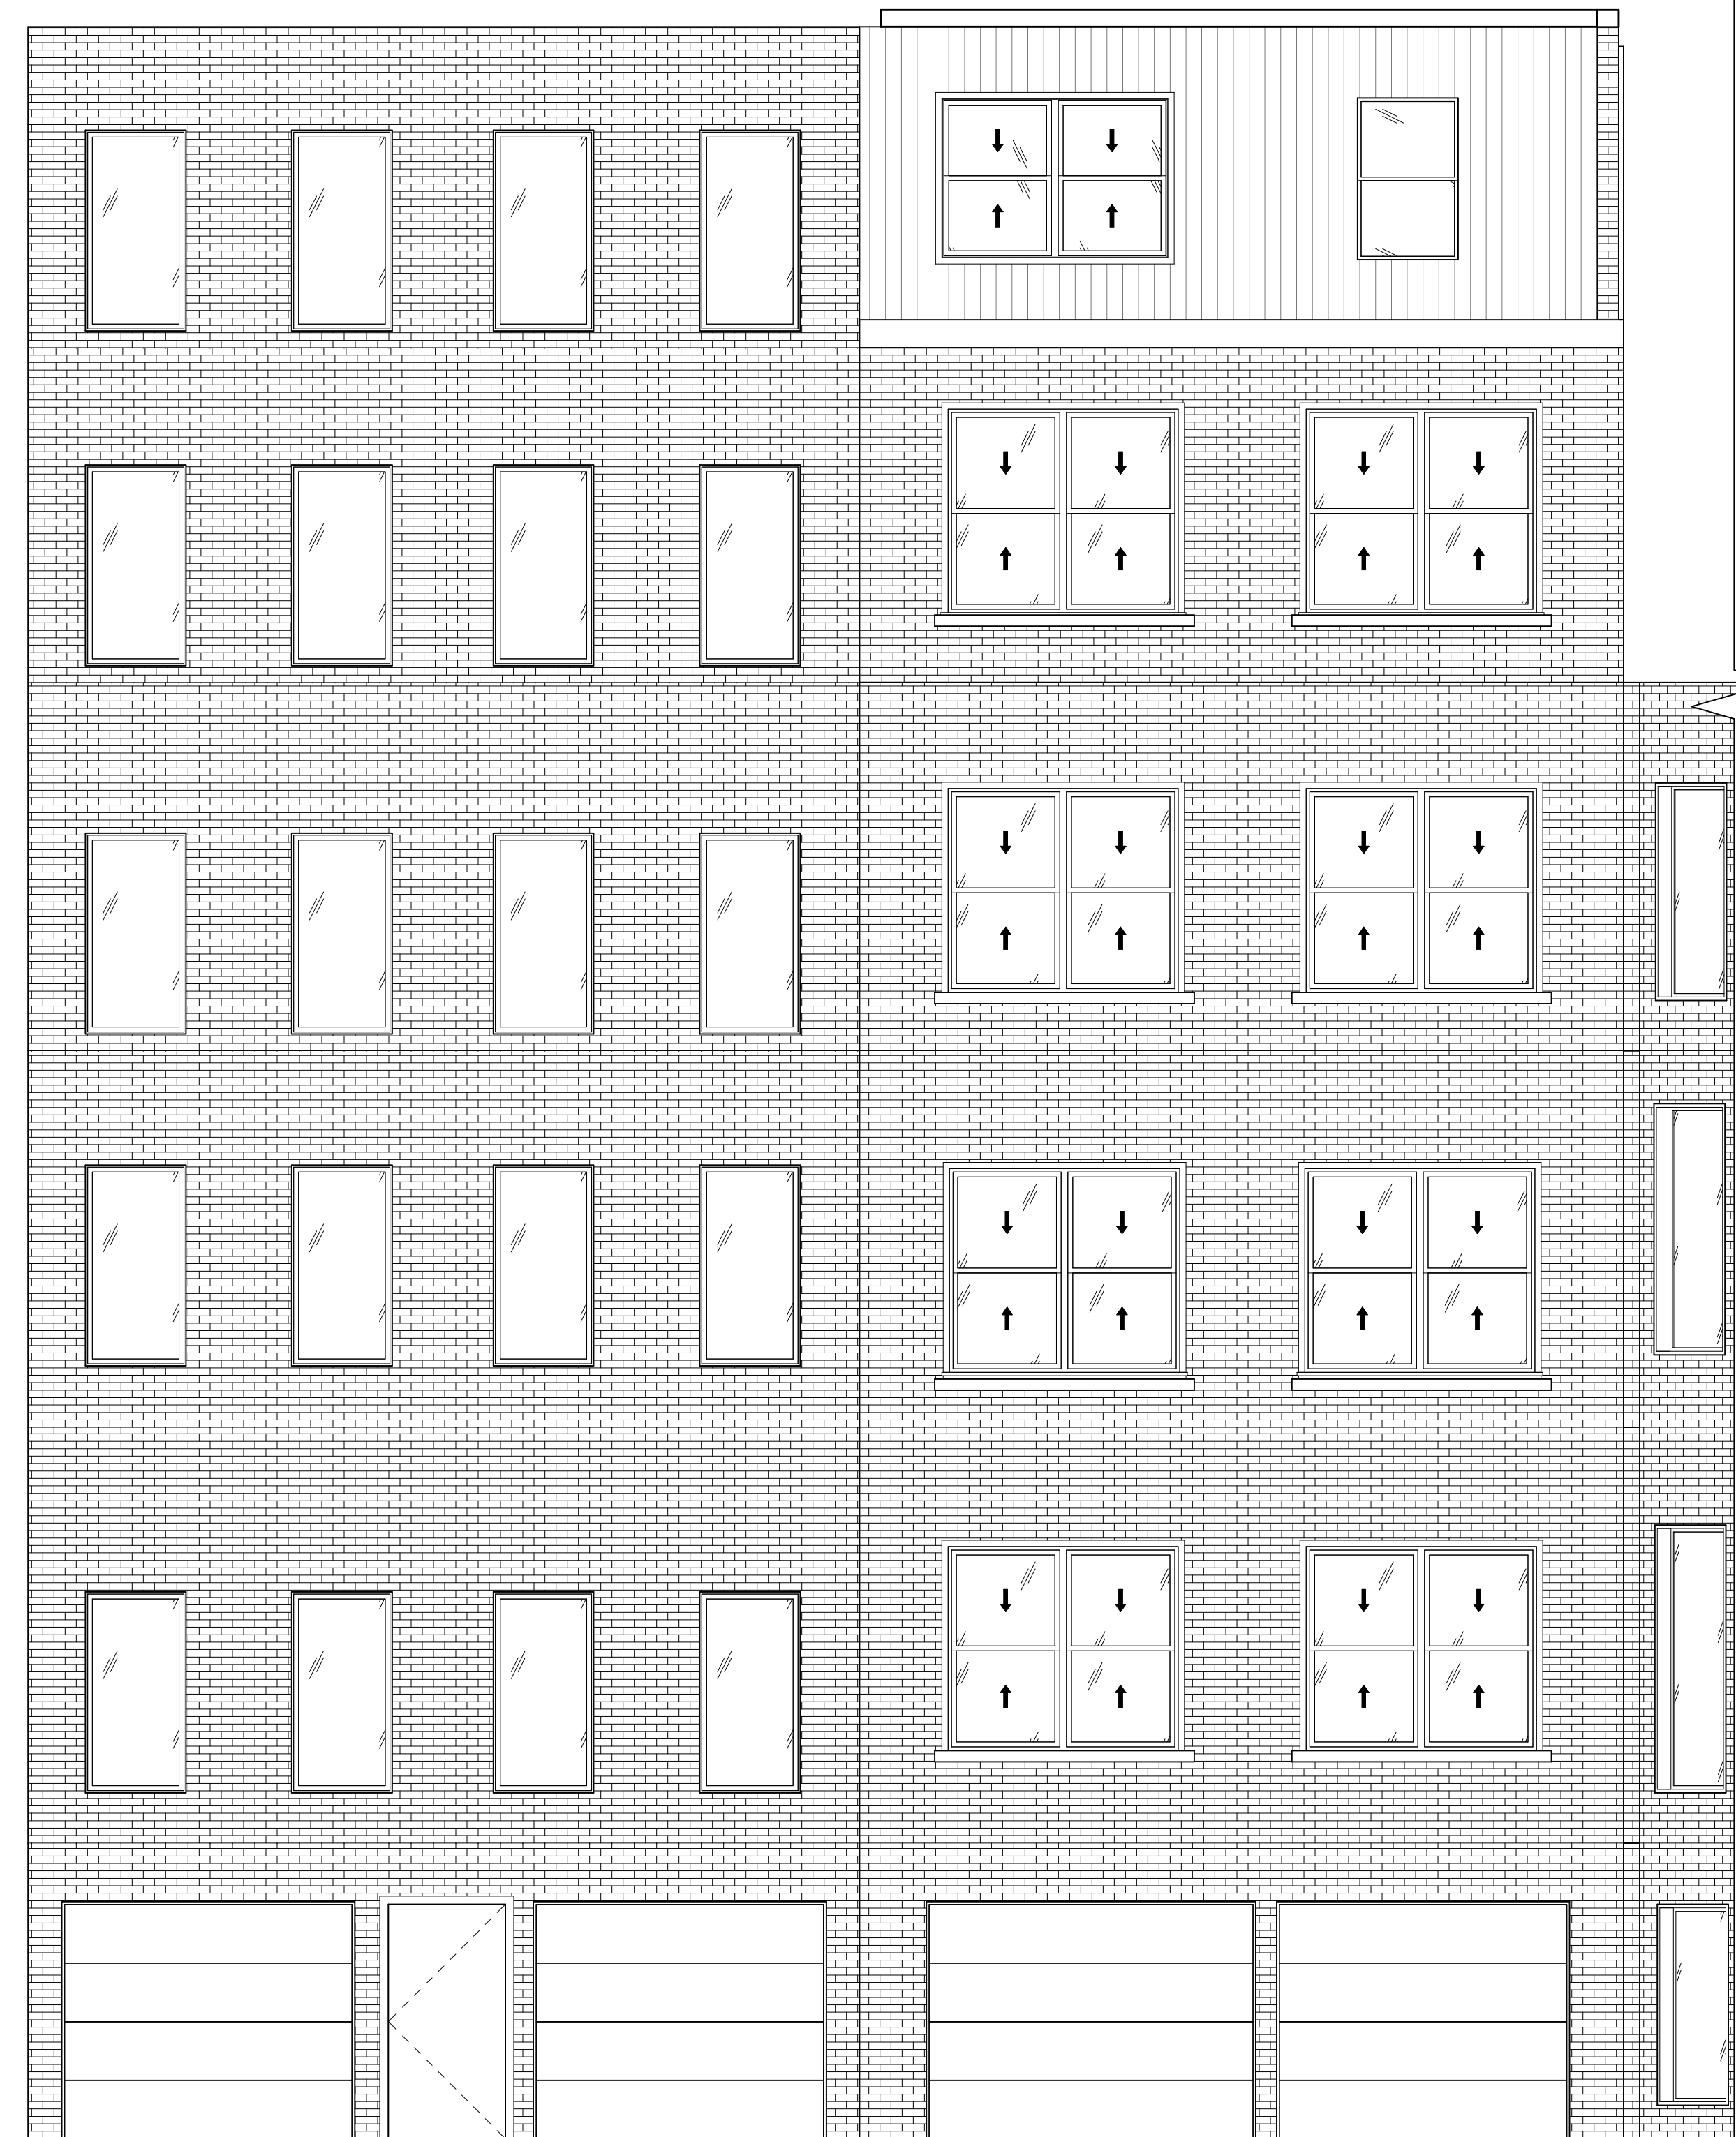

1 EXISTING REAR ELEVATION
1/4" = 1'-0"

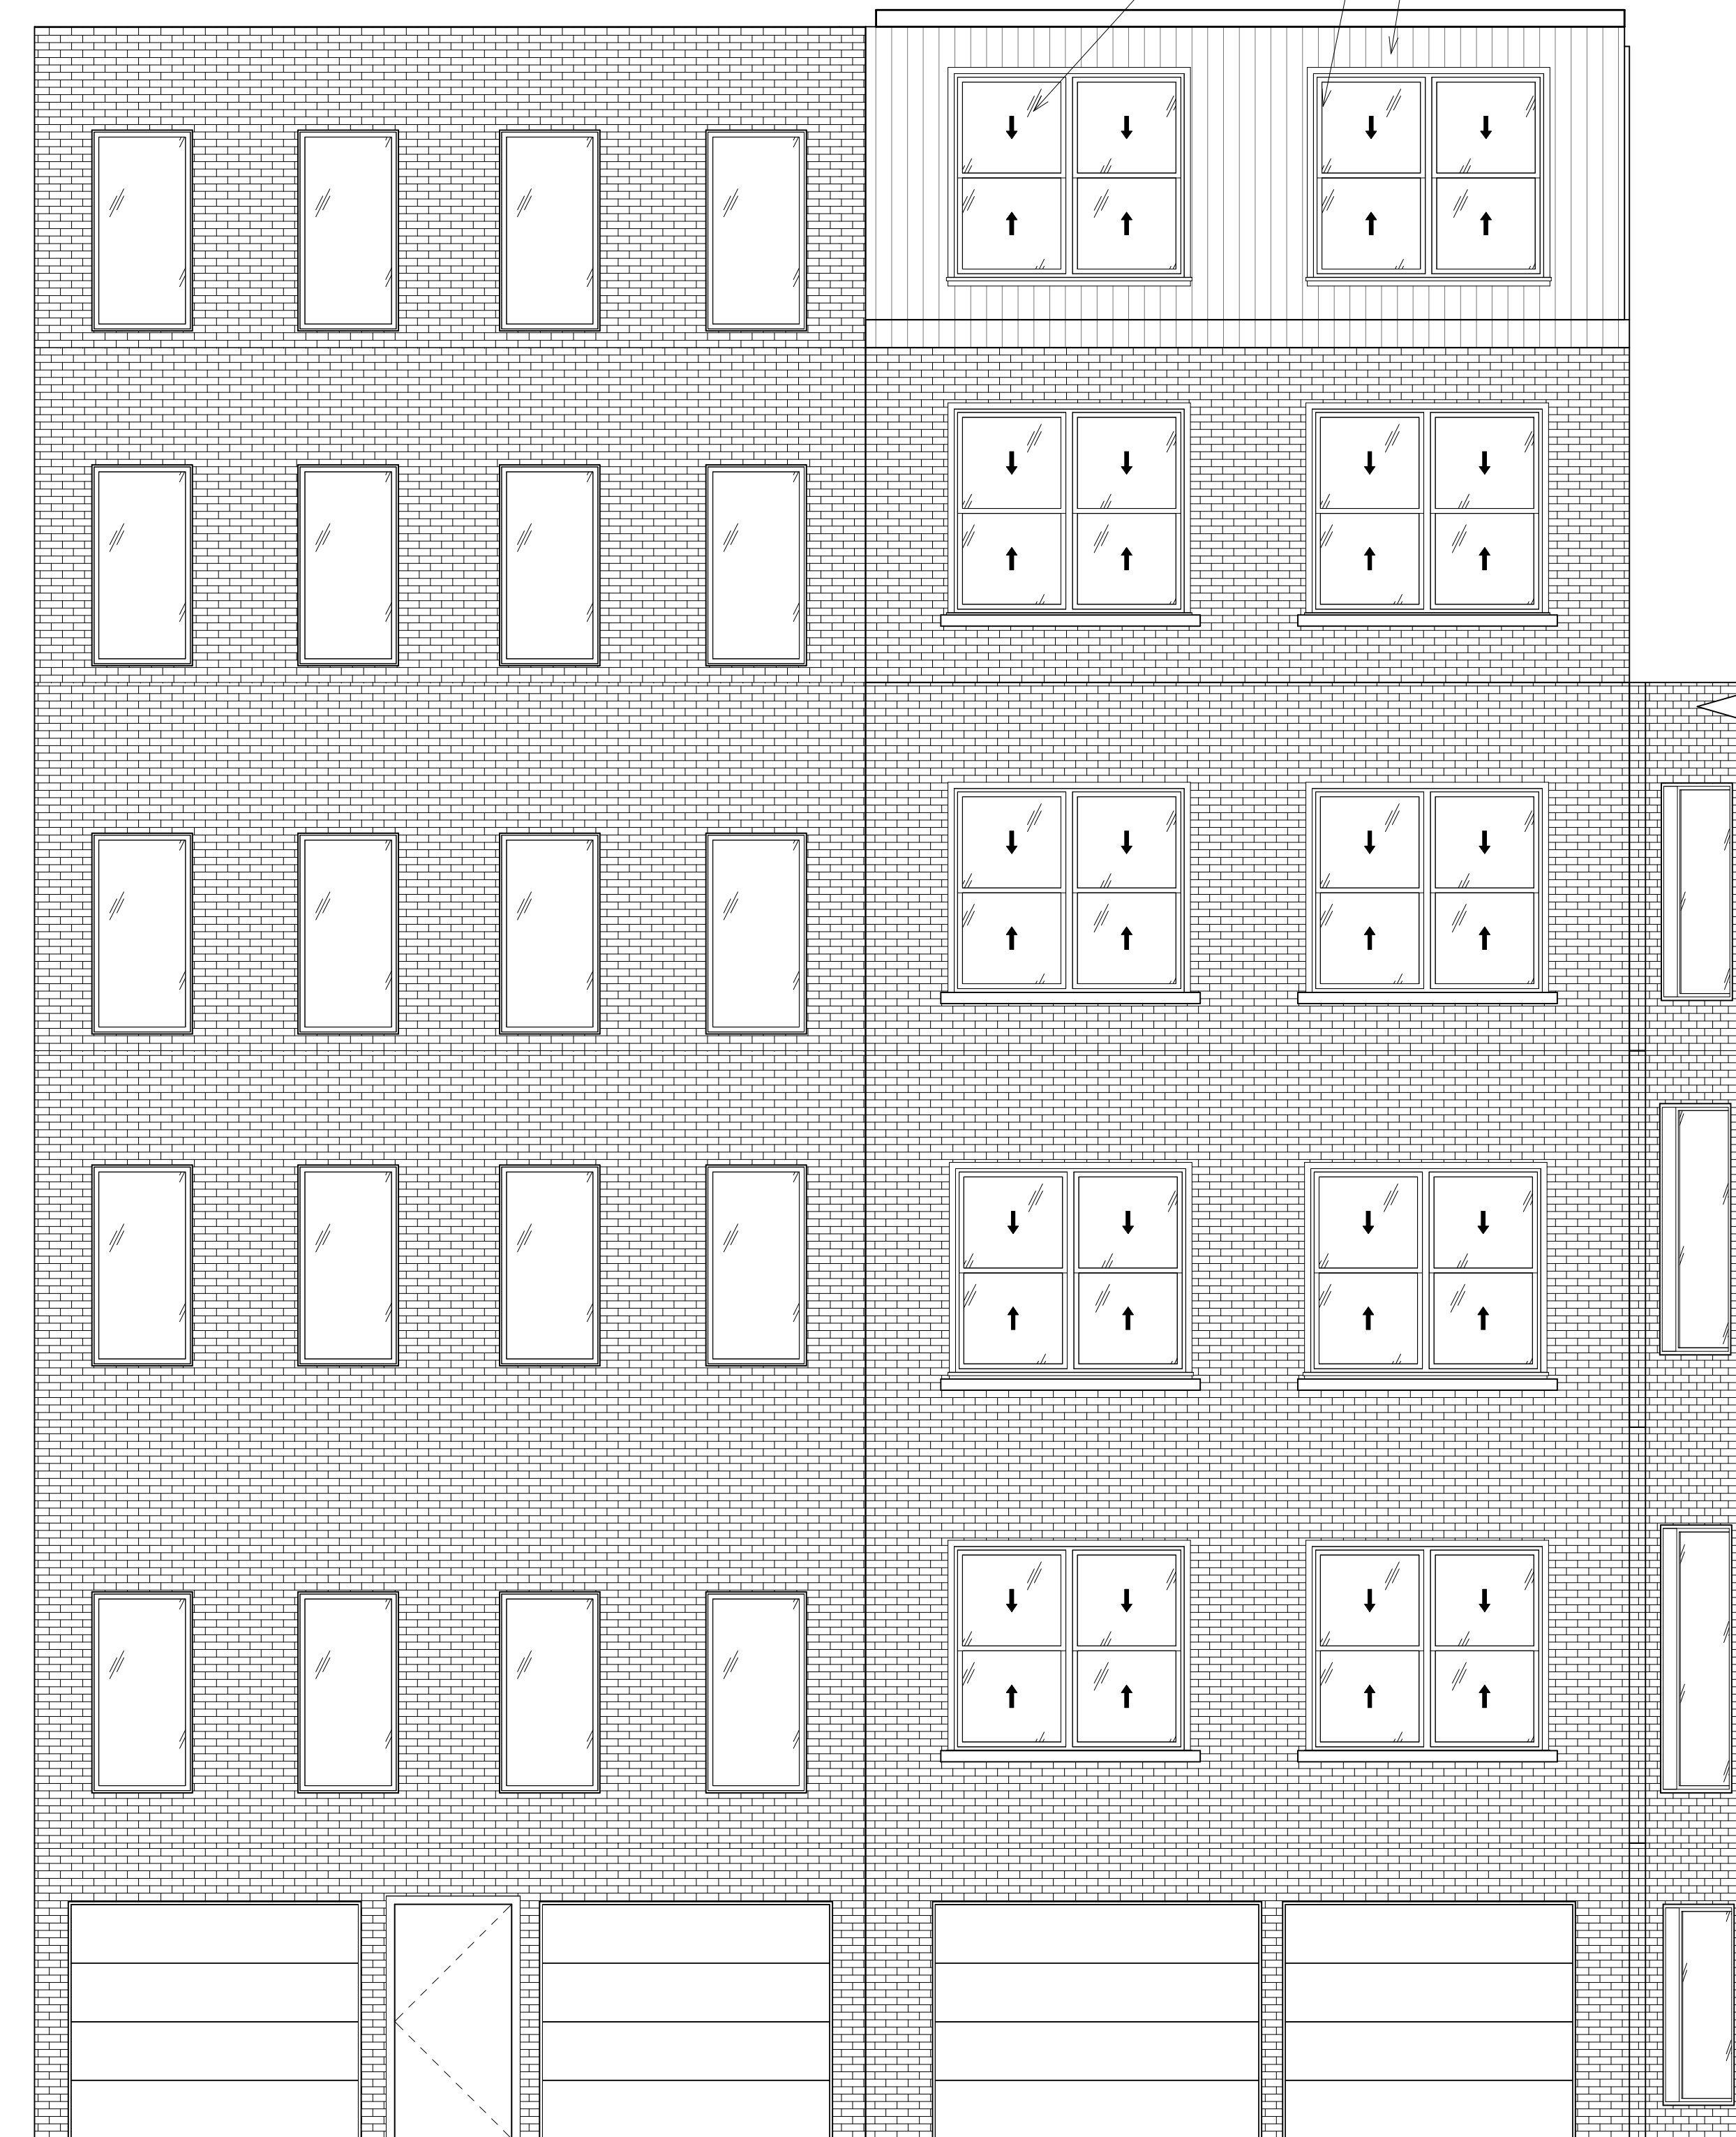

2 PROPOSED REAR ELEVATION
1/4" = 1'-0"

170 NEWBURY STREET

170 Newbury St. Boston, MA 02116

© Silverman Trykowski Associates, Inc. expressly reserves its common law copyright and other property rights in these plans. These plans are not to be reproduced, changed or copied in any form or manner whatsoever nor are they to be assigned to any third party without first obtaining the expressed written permission and consent of Silverman Trykowski Associates, Inc.



125 Broad Street, 7th Floor
Boston, MA 02110
t: 617.426.1501
f: 617.426.5491

www.sta-design.com

DESIGN DEVELOPMENT



No.	Description	Date

Scale _____
Project Number **21.067**
Date **09/21/2021**
Drawn by **JA**
Checked by **TT**

A -103
REAR FACADE VIEWS



3 PROPOSED REAR FACADE Copy 1



1 PROPOSED REAR FACADE

3D STUDY

170 NEWBURY STREET


170 Newbury St. Boston, MA
02116

© Silverman Trykowski Associates, Inc. expressly reserves its common law copyright and other property rights in these plans. These plans are not to be reproduced, changed or copied in any form or manner whatsoever nor are they to be assigned to any third party without first obtaining the expressed written permission and consent of Silverman Trykowski Associates, Inc.



125 Broad Street, 7th Floor
Boston, MA 02110
t: 617.426.1501
f: 617.426.5491

www.sta-design.com

 

DESIGN DEVELOPMENT



No.	Description	Date

Scale 1 1/2" = 1'-0"
 Project Number 21.067
 Date 09/21/2021
 Drawn by JA
 Checked by TT

A -104 PROPOSED REAR FACADE



1 EXISTING REAR FACADE
1 1/2" = 1'-0"



2 EXISTING REAR FACADE
1 1/2" = 1'-0"

170 NEWBURY STREET

170 Newbury St. Boston, MA 02116

© Silverman Trykowski Associates, Inc. expressly reserves its common law copyright and other property rights in these plans. These plans are not to be reproduced, changed or copied in any form or manner whatsoever nor are they to be assigned to any third party without first obtaining the expressed written permission and consent of Silverman Trykowski Associates, Inc.



125 Broad Street, 7th Floor
Boston, MA 02110
t: 617.426.1501
f: 617.426.5491

www.sta-design.com

DESIGN DEVELOPMENT



No.	Description	Date

Scale 1 1/2" = 1'-0"
Project Number 21.067
Date 09/21/2021
Drawn by JA
Checked by TT

A -105 PROPOSED ARIAL VIEW



1 EXISTING ARIAL VIEW
1 1/2" = 1'-0"



2 PROPOSED ARIAL VIEW
1 1/2" = 1'-0"