




2 EX'G PARTIAL SIDE ELEVATION
1/4" = 1'-0"

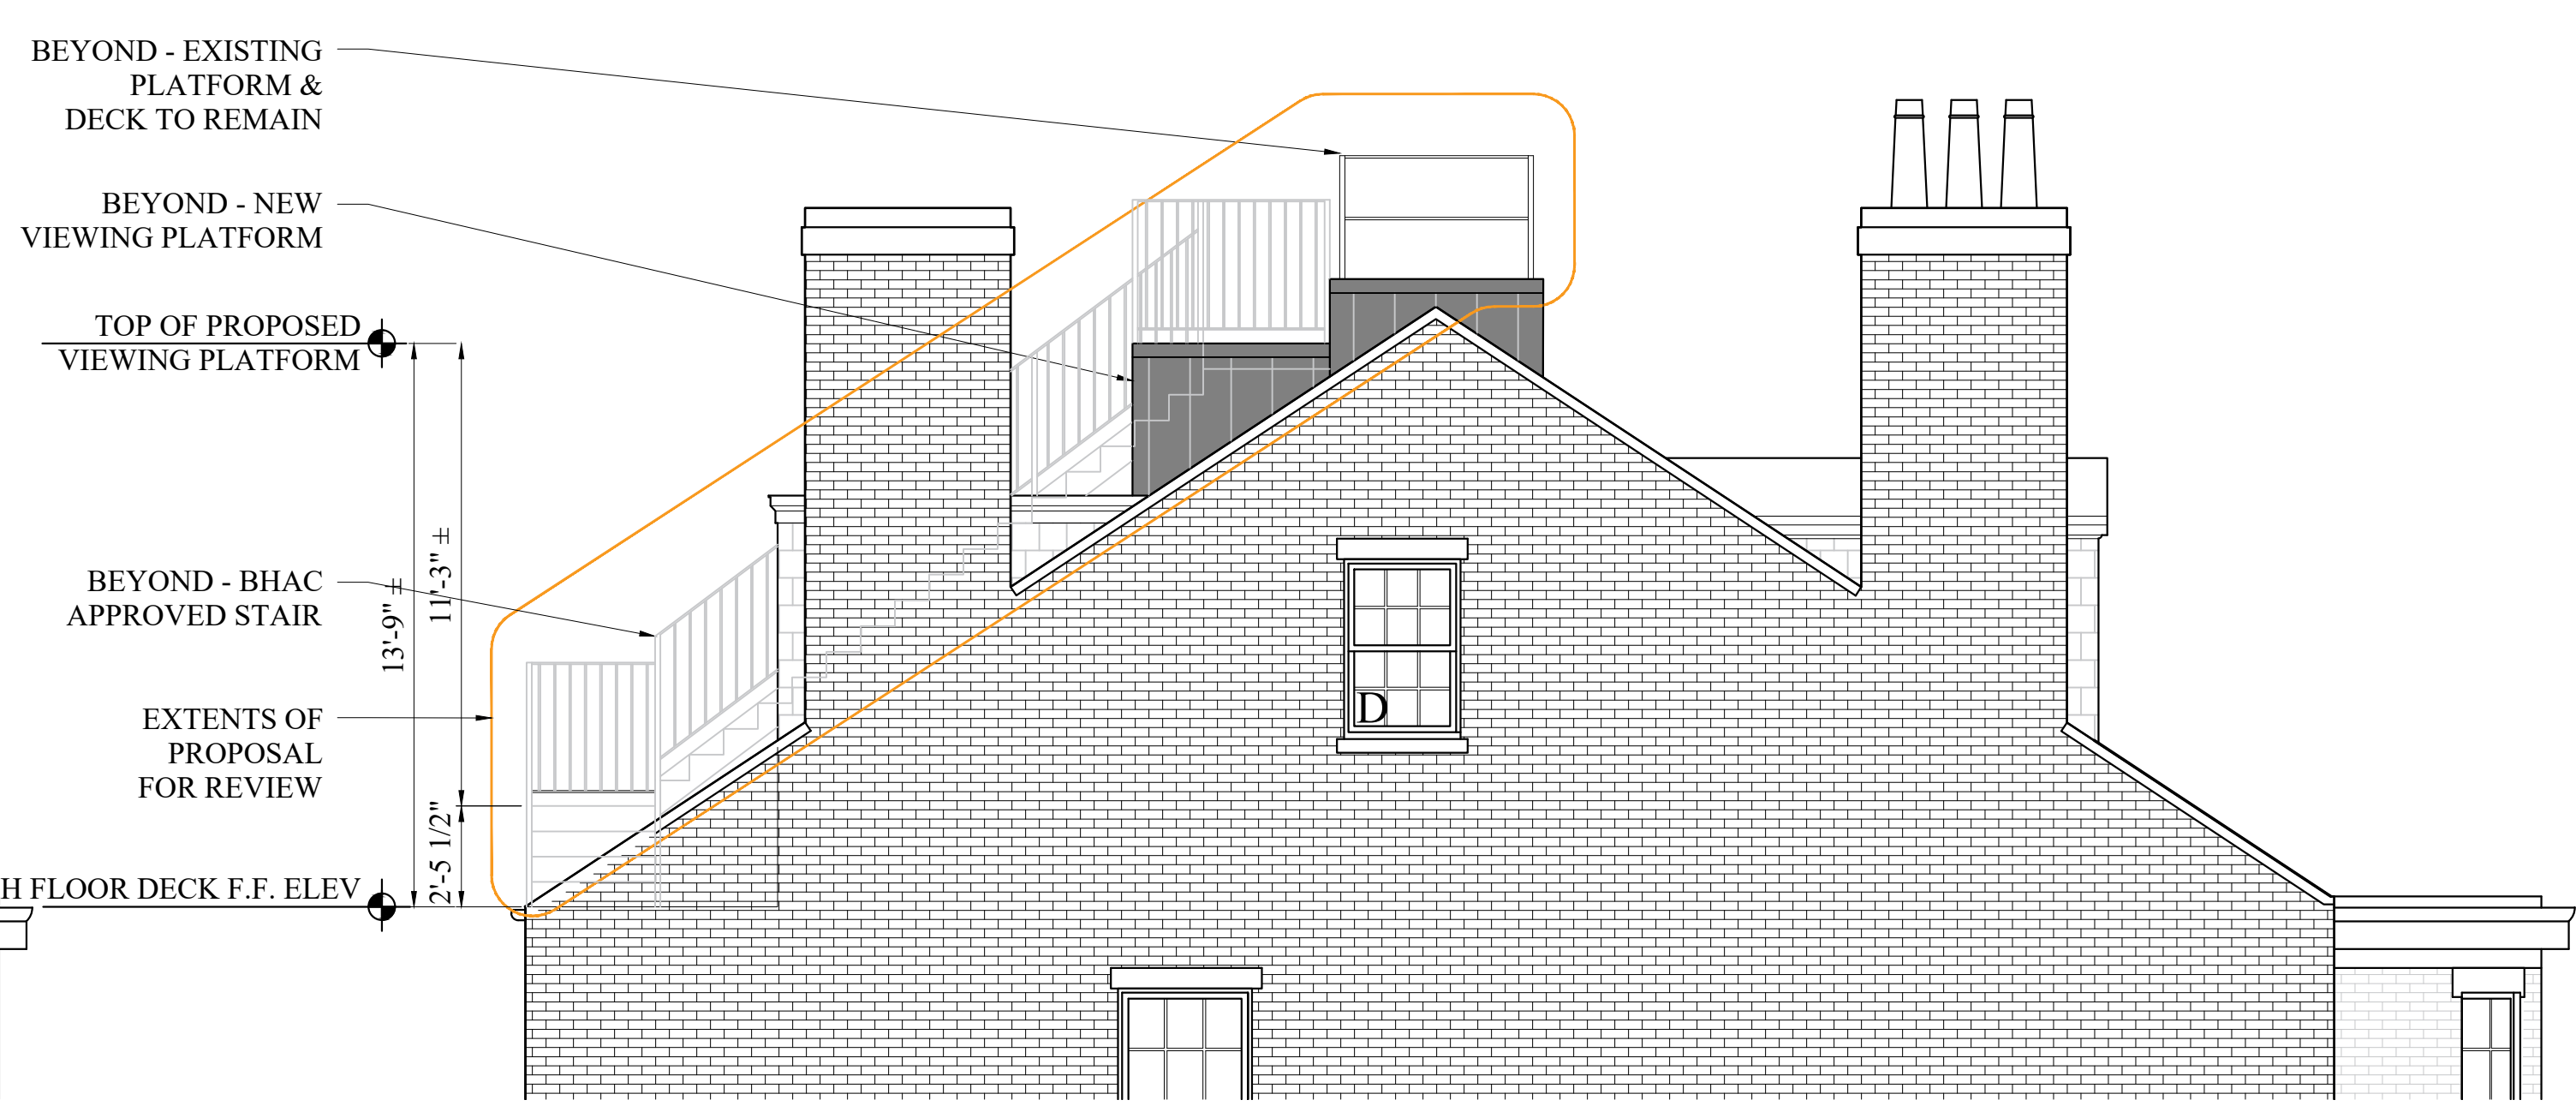

4 PROPOSED PARTIAL SIDE ELEVATION
1/4" = 1'-0"

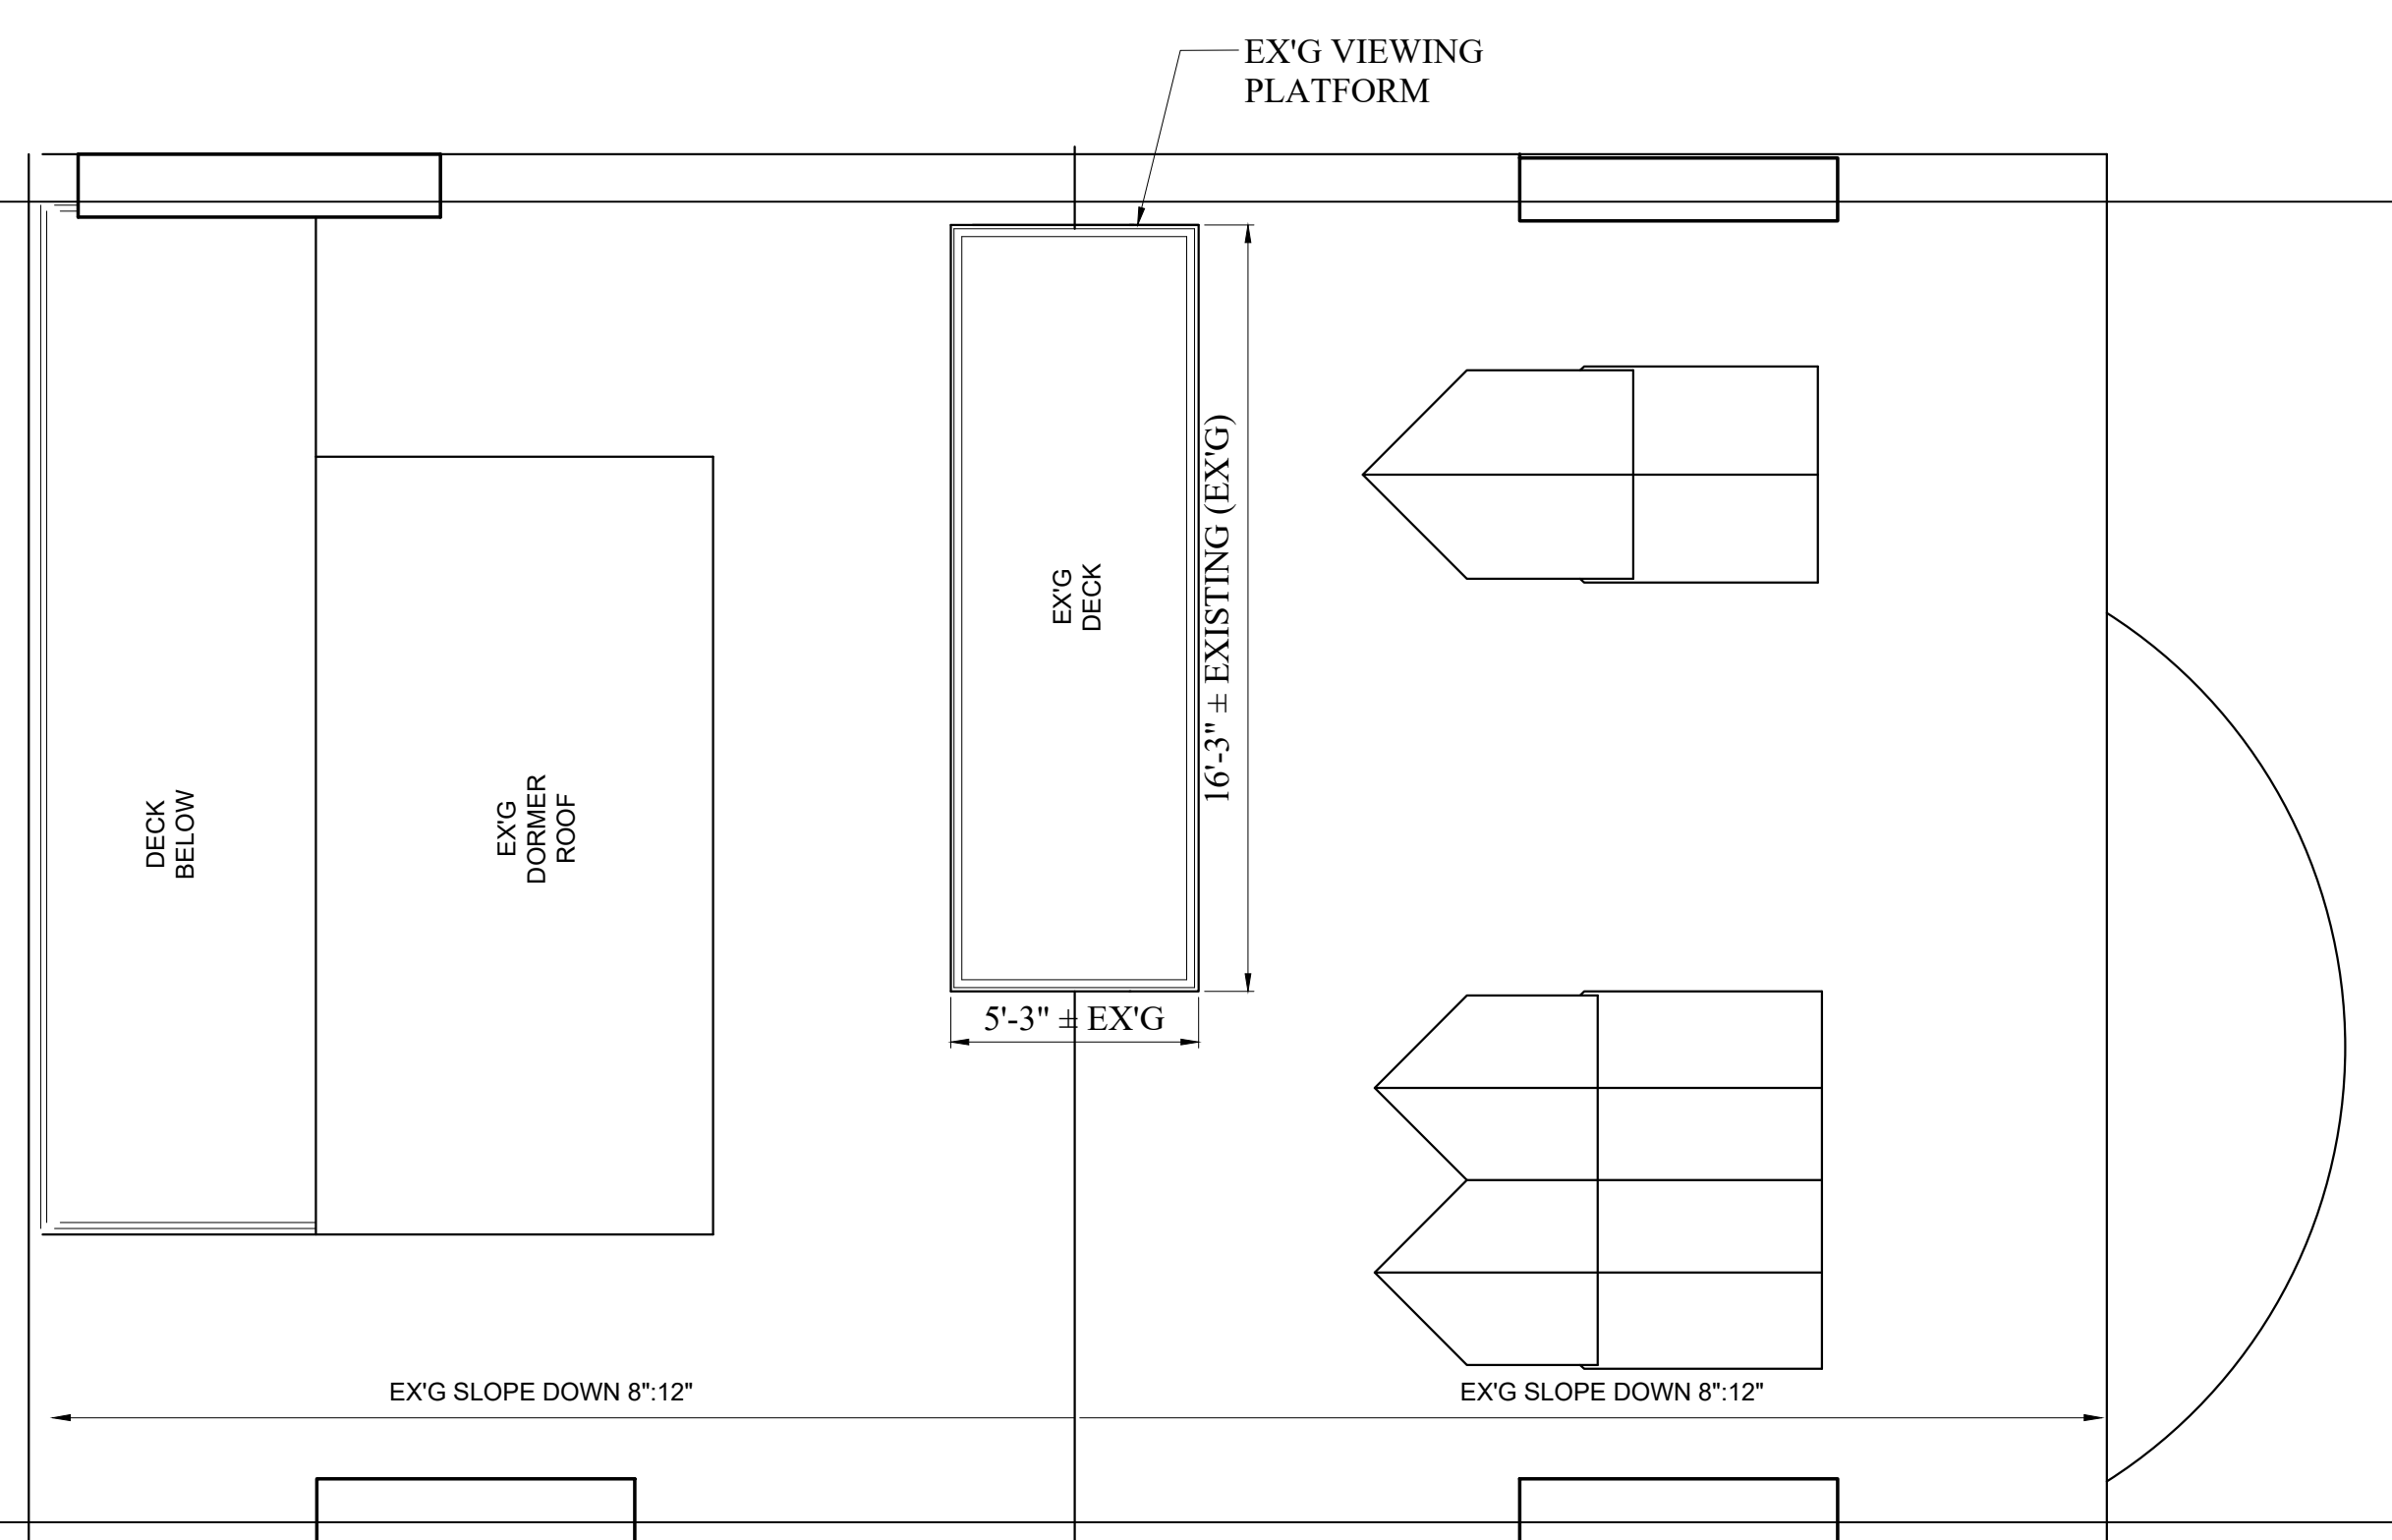

1 EX'G ROOF PLAN
1/4" = 1'-0"

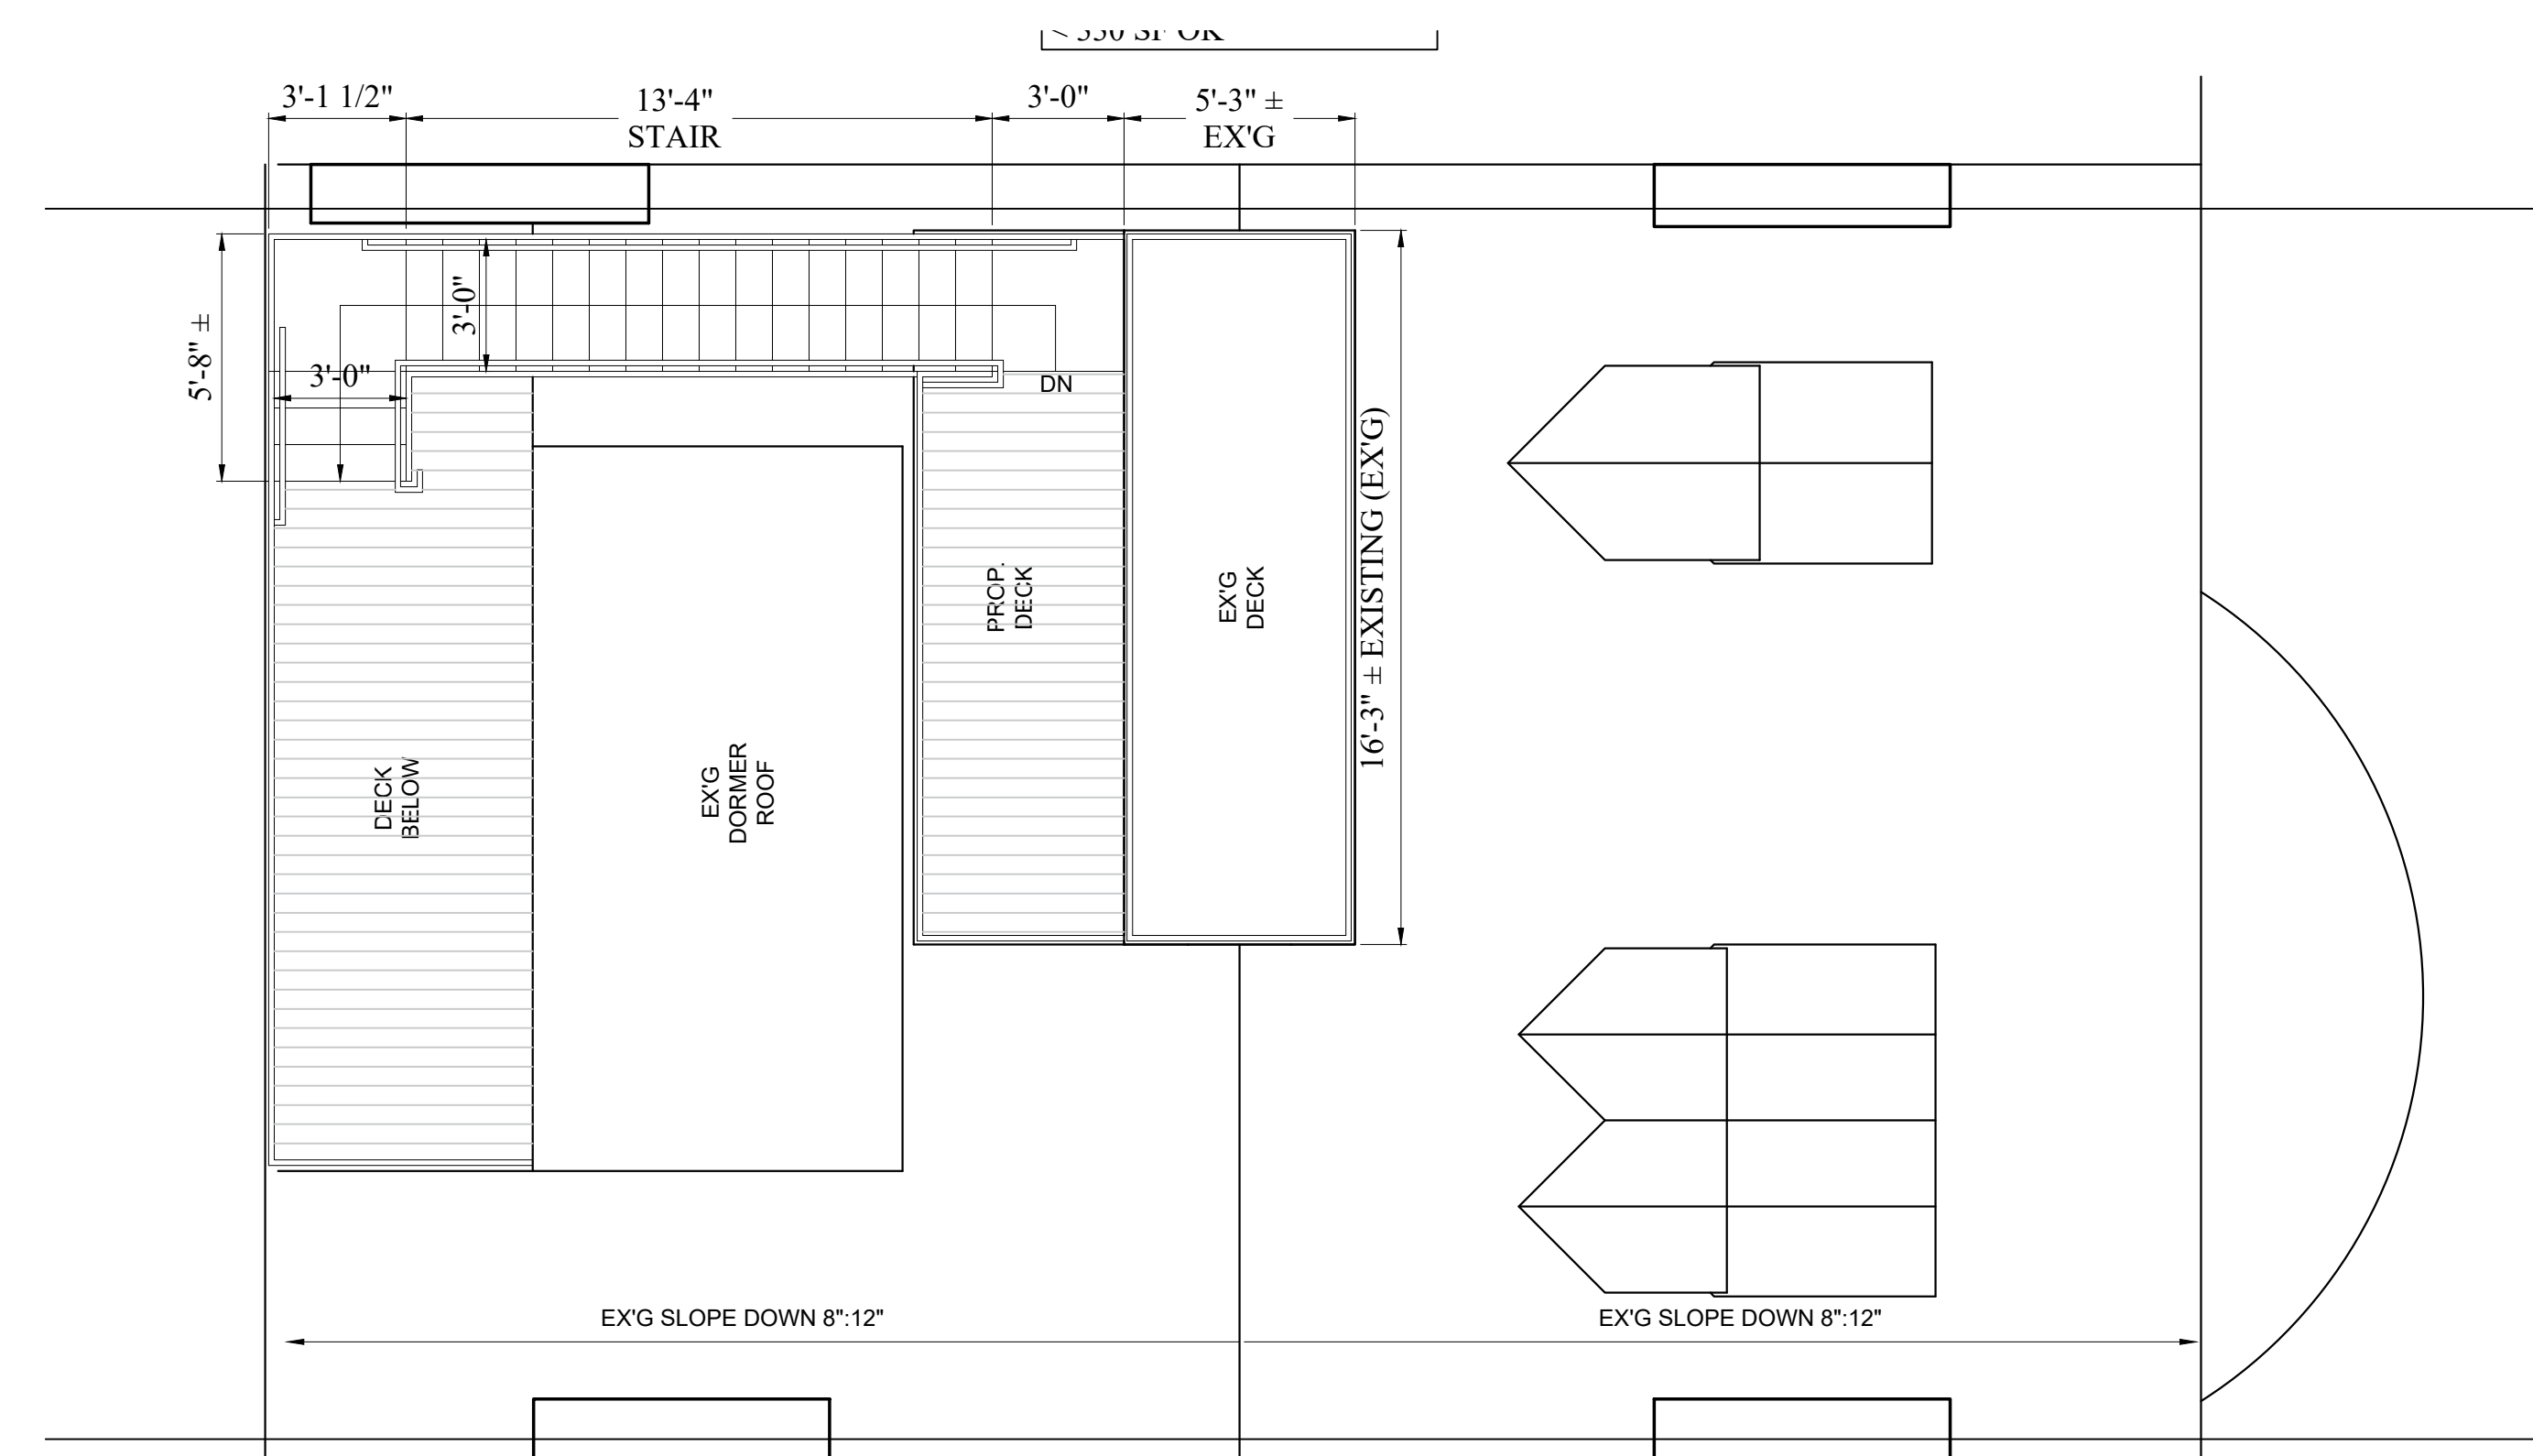

3 PROPOSED ROOF PLAN
1/4" = 1'-0"

Location
PROPOSED MULTI-FAMILY BUILDING
83 MT. VERNON STREET
BOSTON, MA 02121



One Billings Road Quincy, MA 02171
617-786-7727 fax 617-786-7715

No.	Revision Date

Project No: 2020223
Scale: AS NOTED
Date: 11-24-21
Drawn By: DF

Drawing Name
EXISTING & PROPOSED ROOF PLANS & SIDE ELEVATIONS

Sheet No.
L-1

MT VERNON STREET

EX'G METAL GUARDRAIL
EX'G DECK & PLATFORM TO REMAIN



1 EX'G REAR ELEVATION
1/4" = 1'-0"


EX'G PLATFORM & GUARDRAIL TO REMAIN
NEW PLATFORM & 42" HIGH GUARDRAIL
NEW STEEL STAIR, 42" HIGH GUARDRAIL & TWO HANDRAILS, BLACK



2 PROPOSED REAR ELEVATION
1/4" = 1'-0"

Location

PROPOSED MULTI-FAMILY BUILDING
83 MT. VERNON STREET
BOSTON, MA 02121

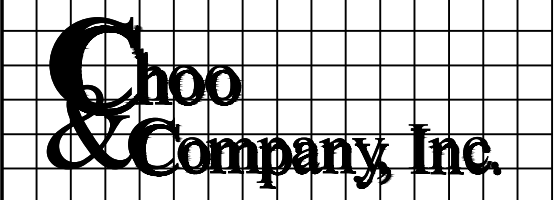

One Billings Road Quincy, MA 02171
617-786-7727 fax 617-786-7715

No.	Revision Date

Project No: 2020223
Scale: AS NOTED
Date: 11-24-21
Drawn By: DF

Drawing Name
EXISTING & PROPOSED REAR ELEVATIONS

Sheet No.
L-1