




PROPOSED BASEMENT FLOOR PLAN  
 SCALE: 1/4" = 1'-0"

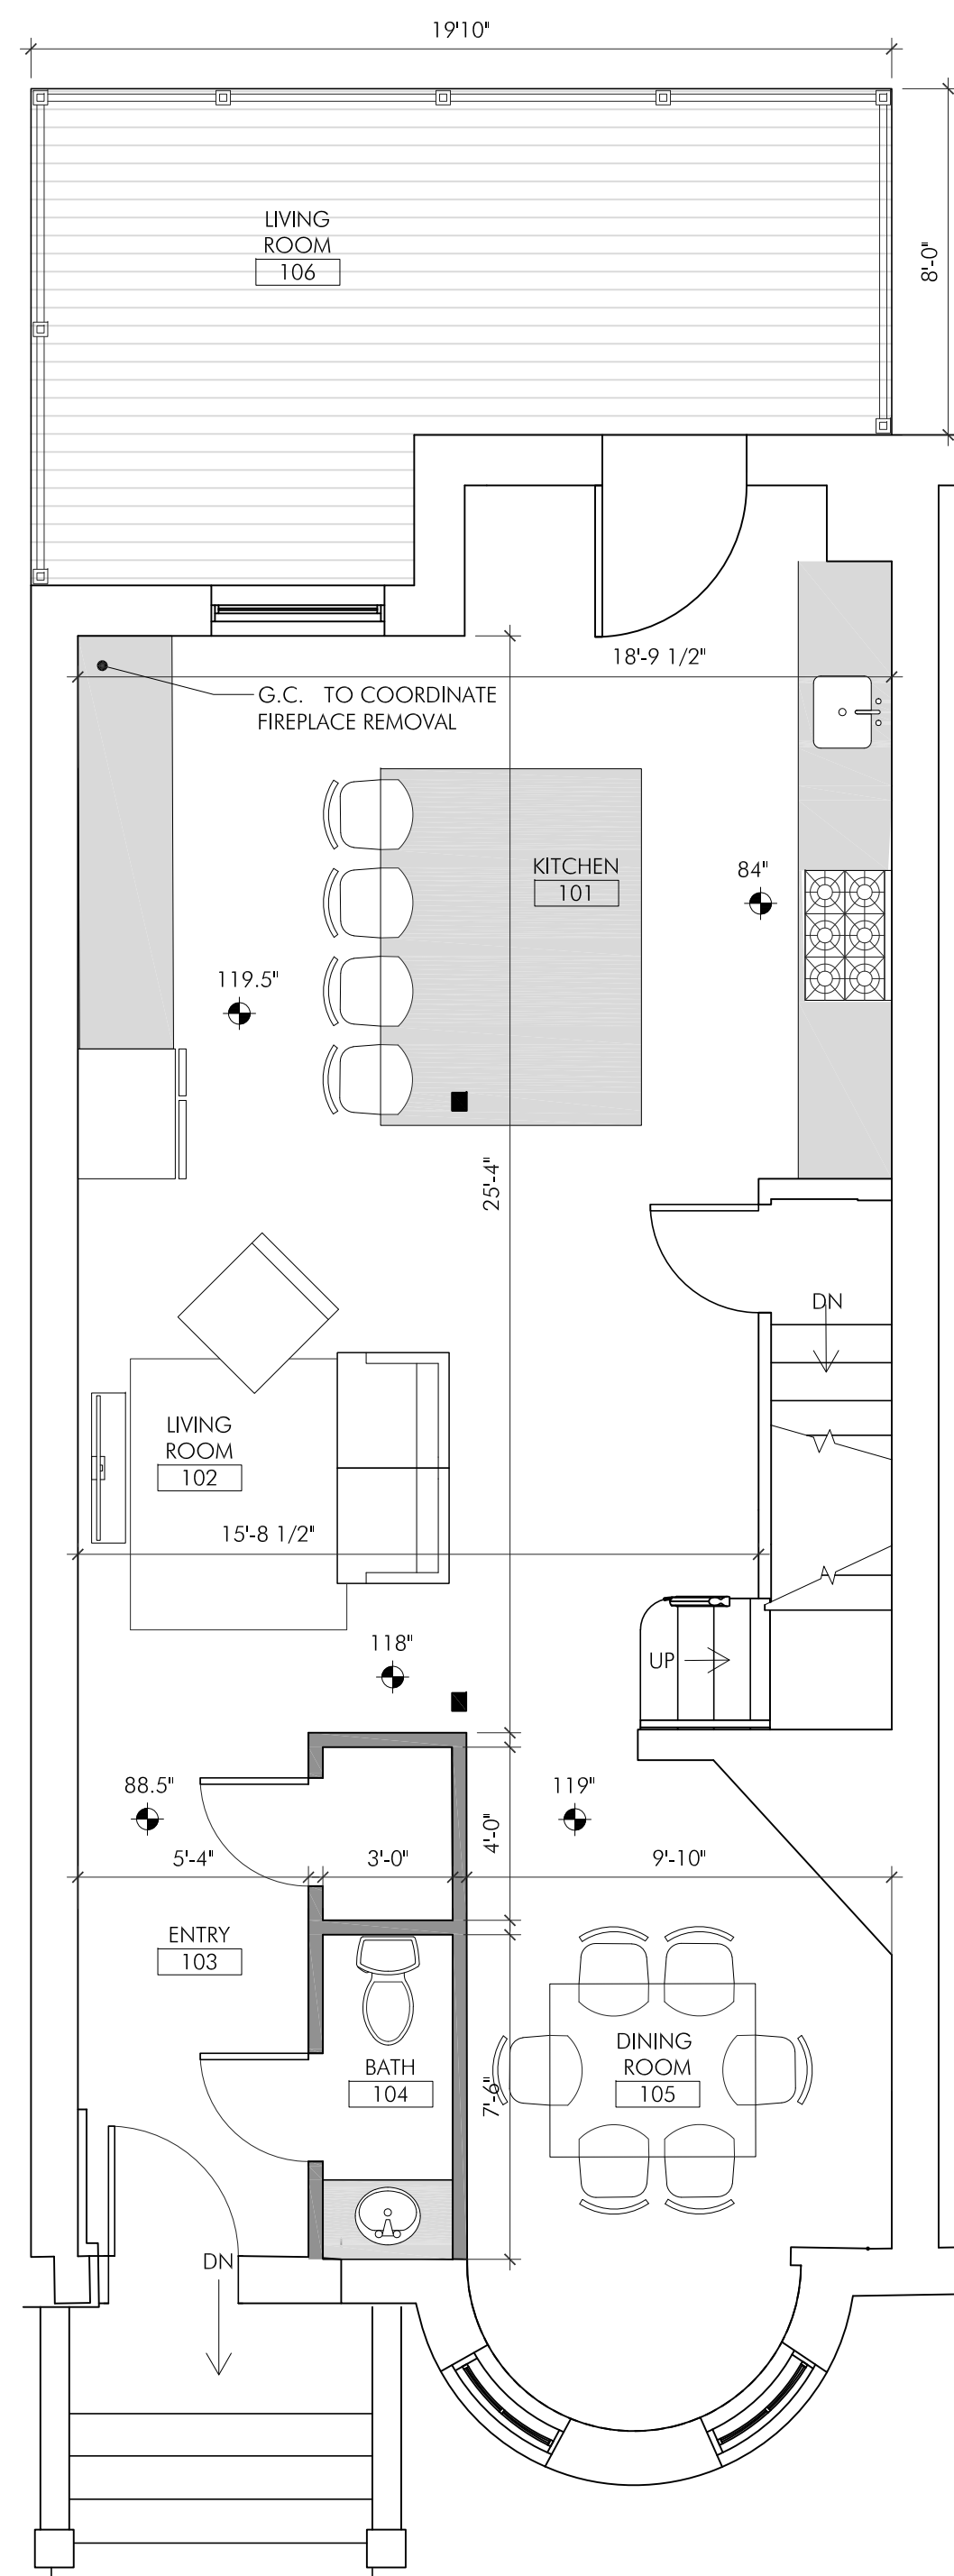

PROPOSED FIRST FLOOR PLAN  
 SCALE: 1/4" = 1'-0"

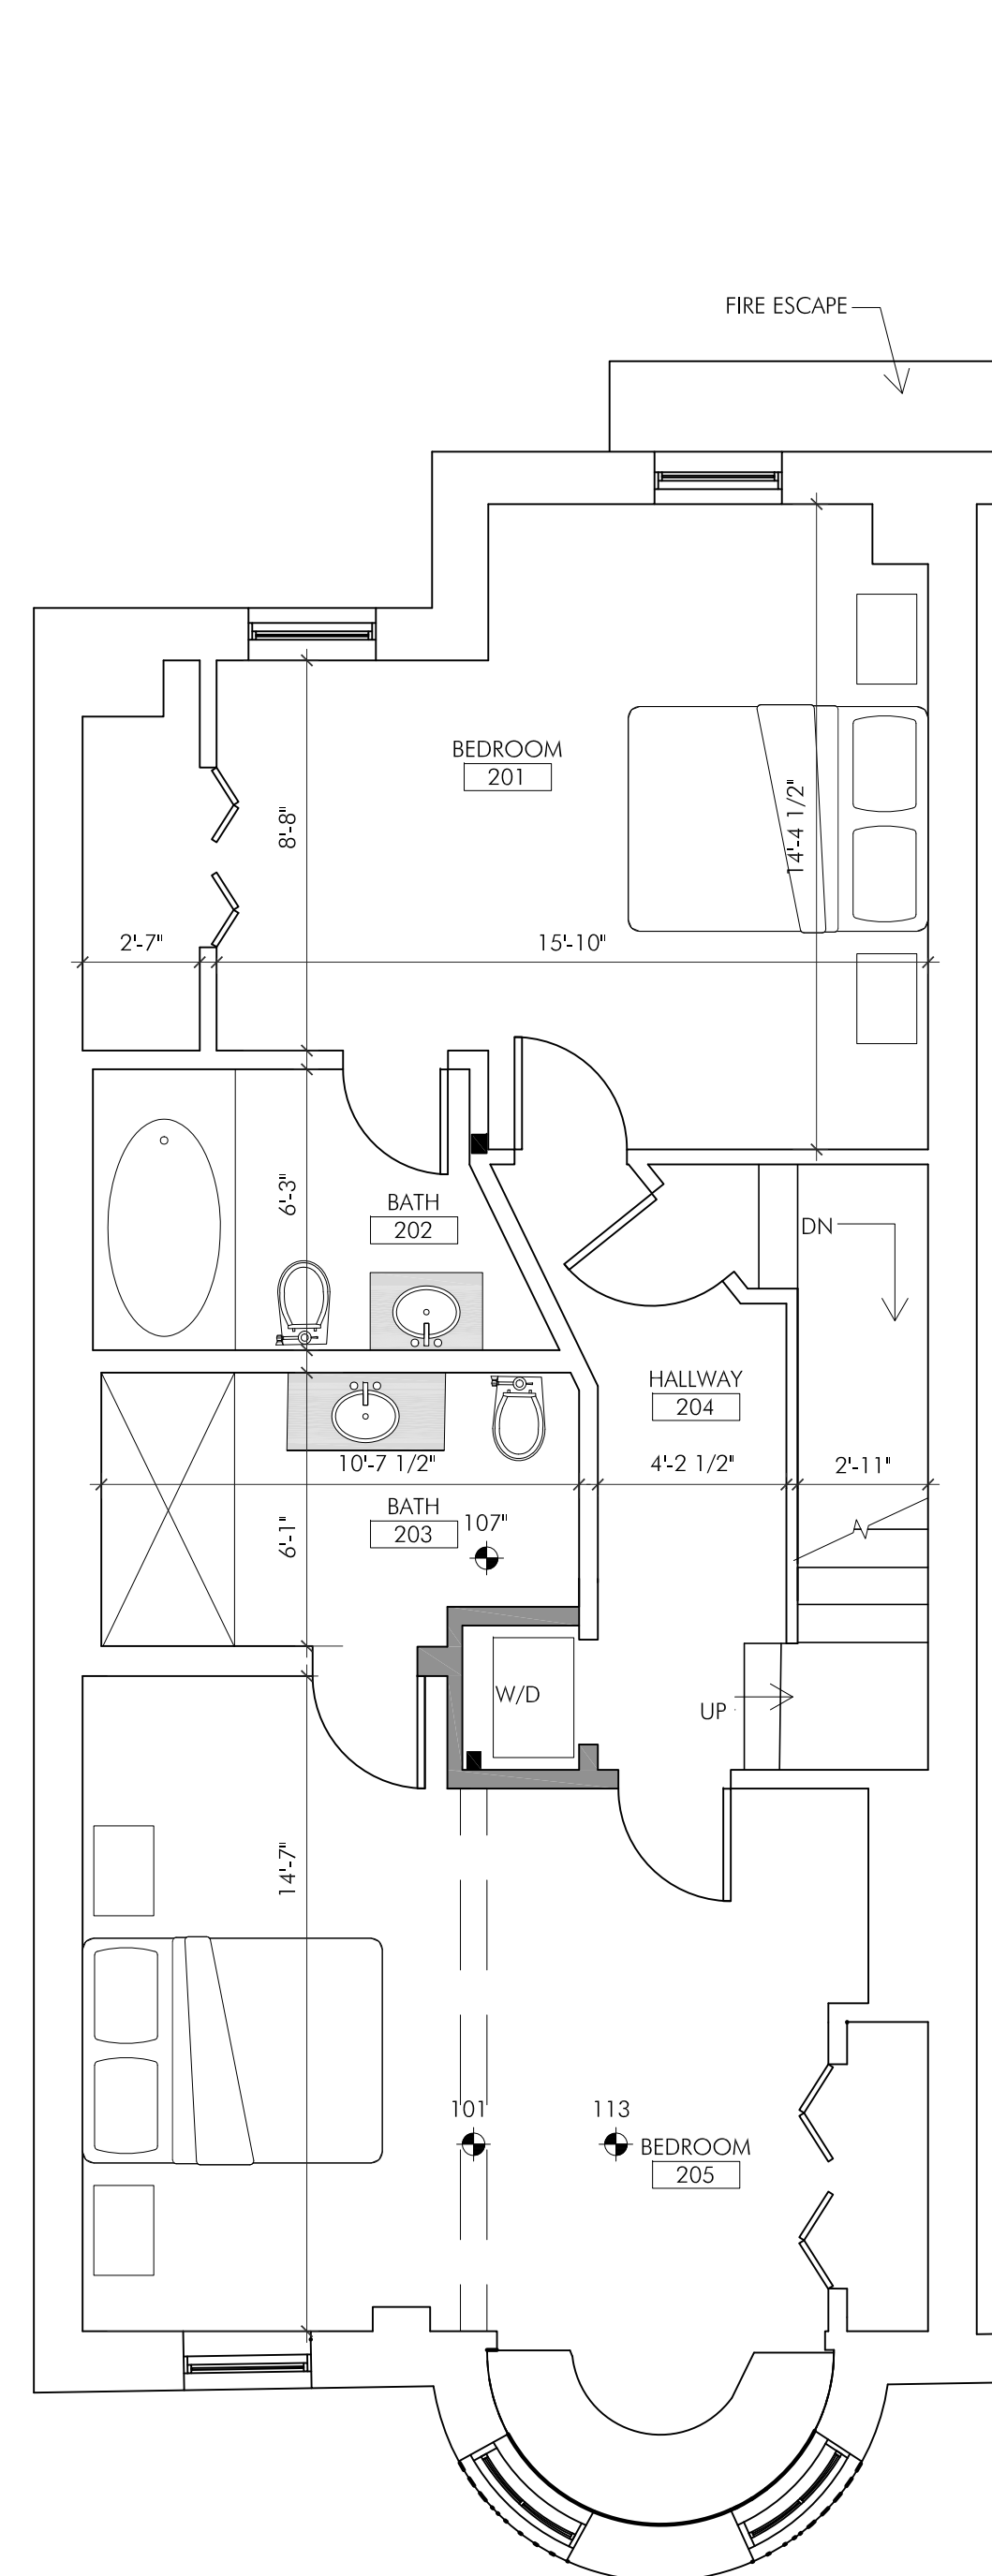

PROPOSED SECOND FLOOR PLAN  
 SCALE: 1/4" = 1'-0"

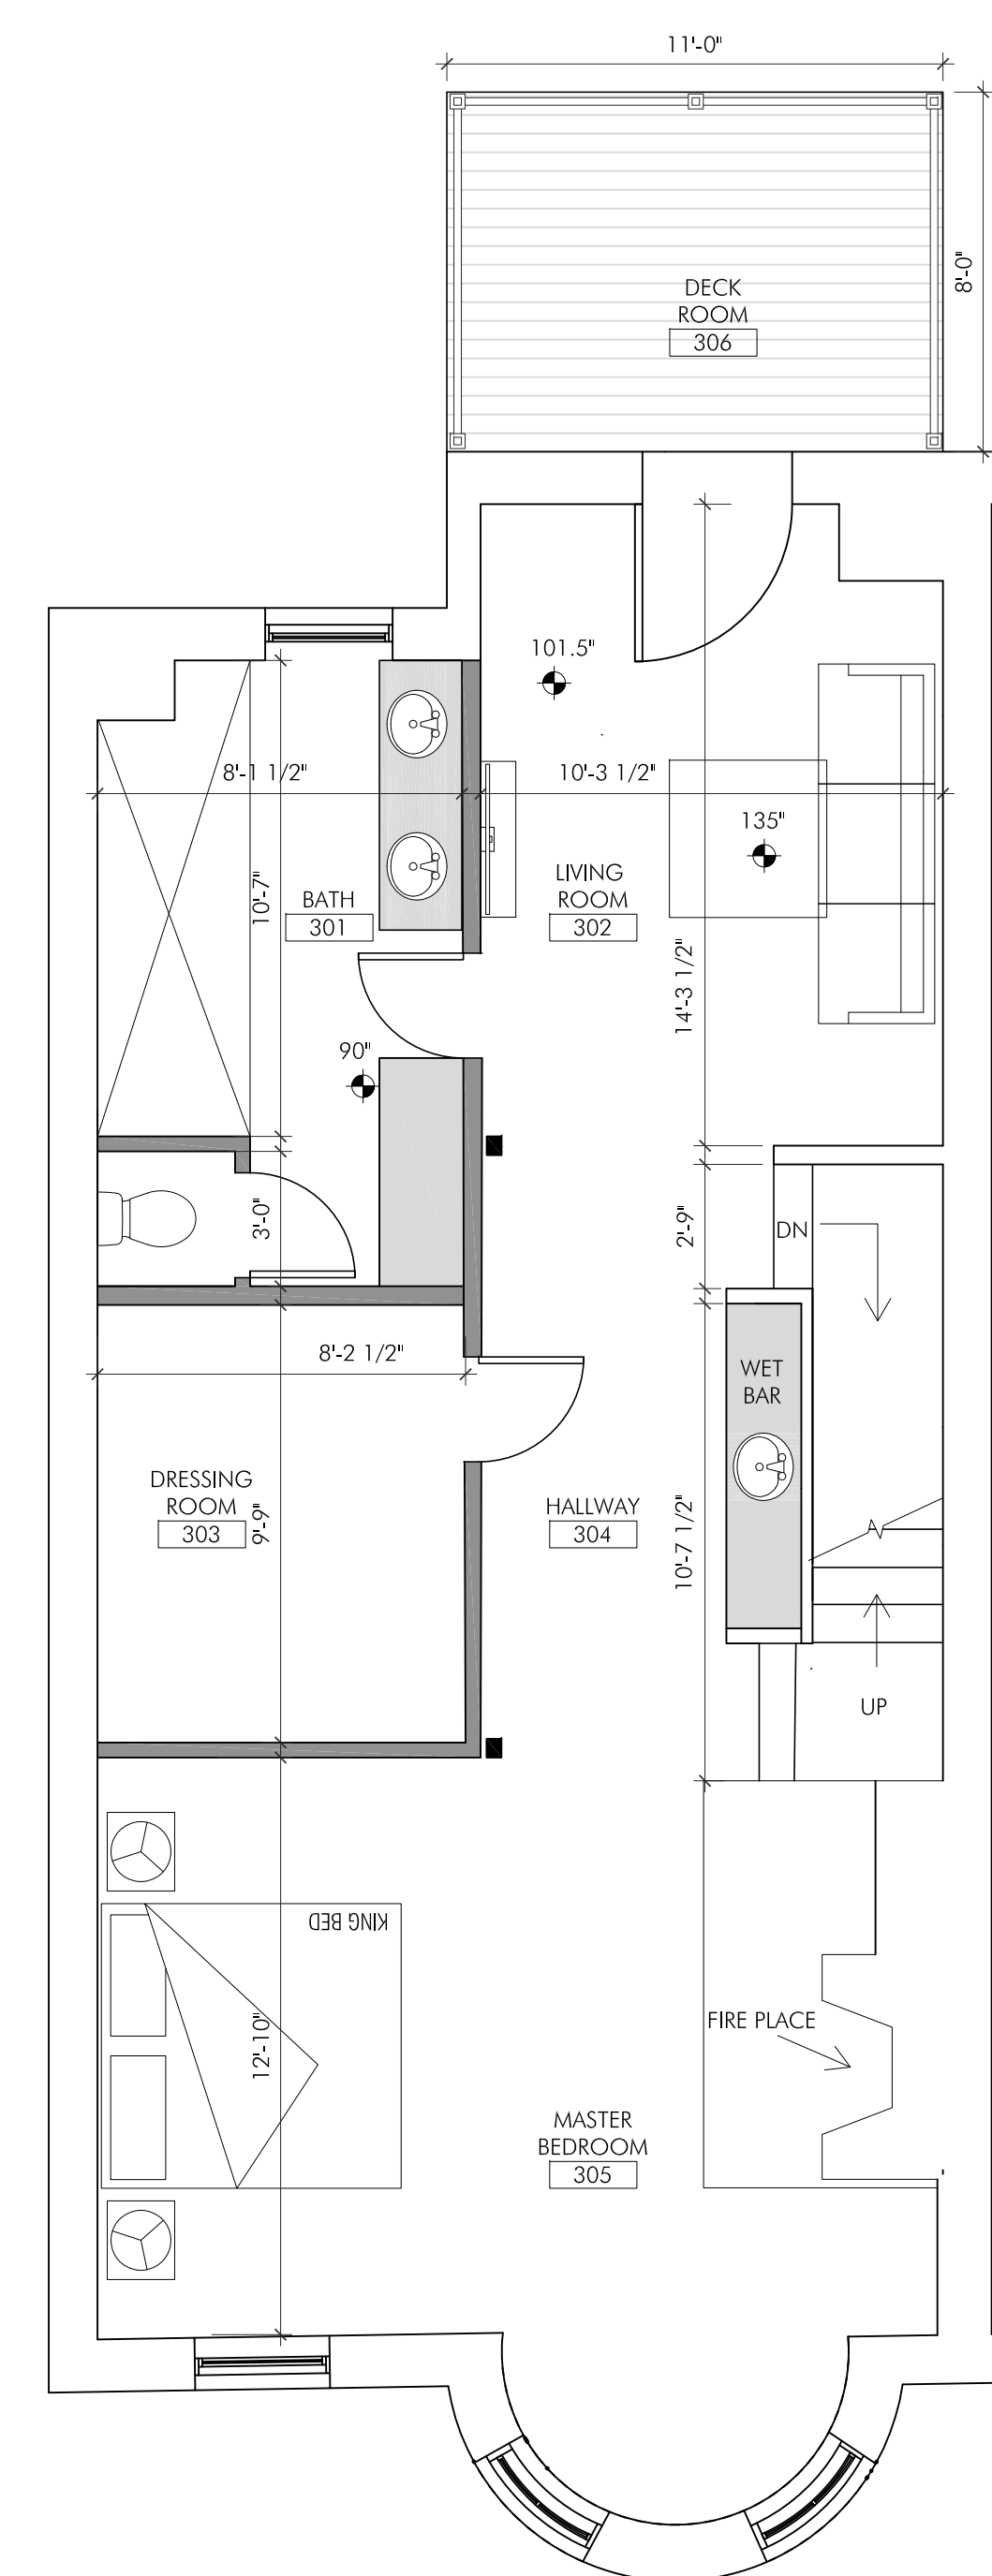

PROPOSED THIRD FLOOR PLAN  
 SCALE: 1/4" = 1'-0"

\*REFER TO KITCHEN, BATH, AND CLOSET PLANS FOR MILLWORK

STAMP:


ISSUE:	DATE:
PRELIMINARY DESIGN	02.20.2023

DRAWING SCALE:	1/4" = 1'-0"
DRAWN BY:	BDR
CHECKED BY:	DMC

DRAWING TITLE:  
 PRELIMINARY DESIGN

DRAWING NUMBER:

**A1.0**

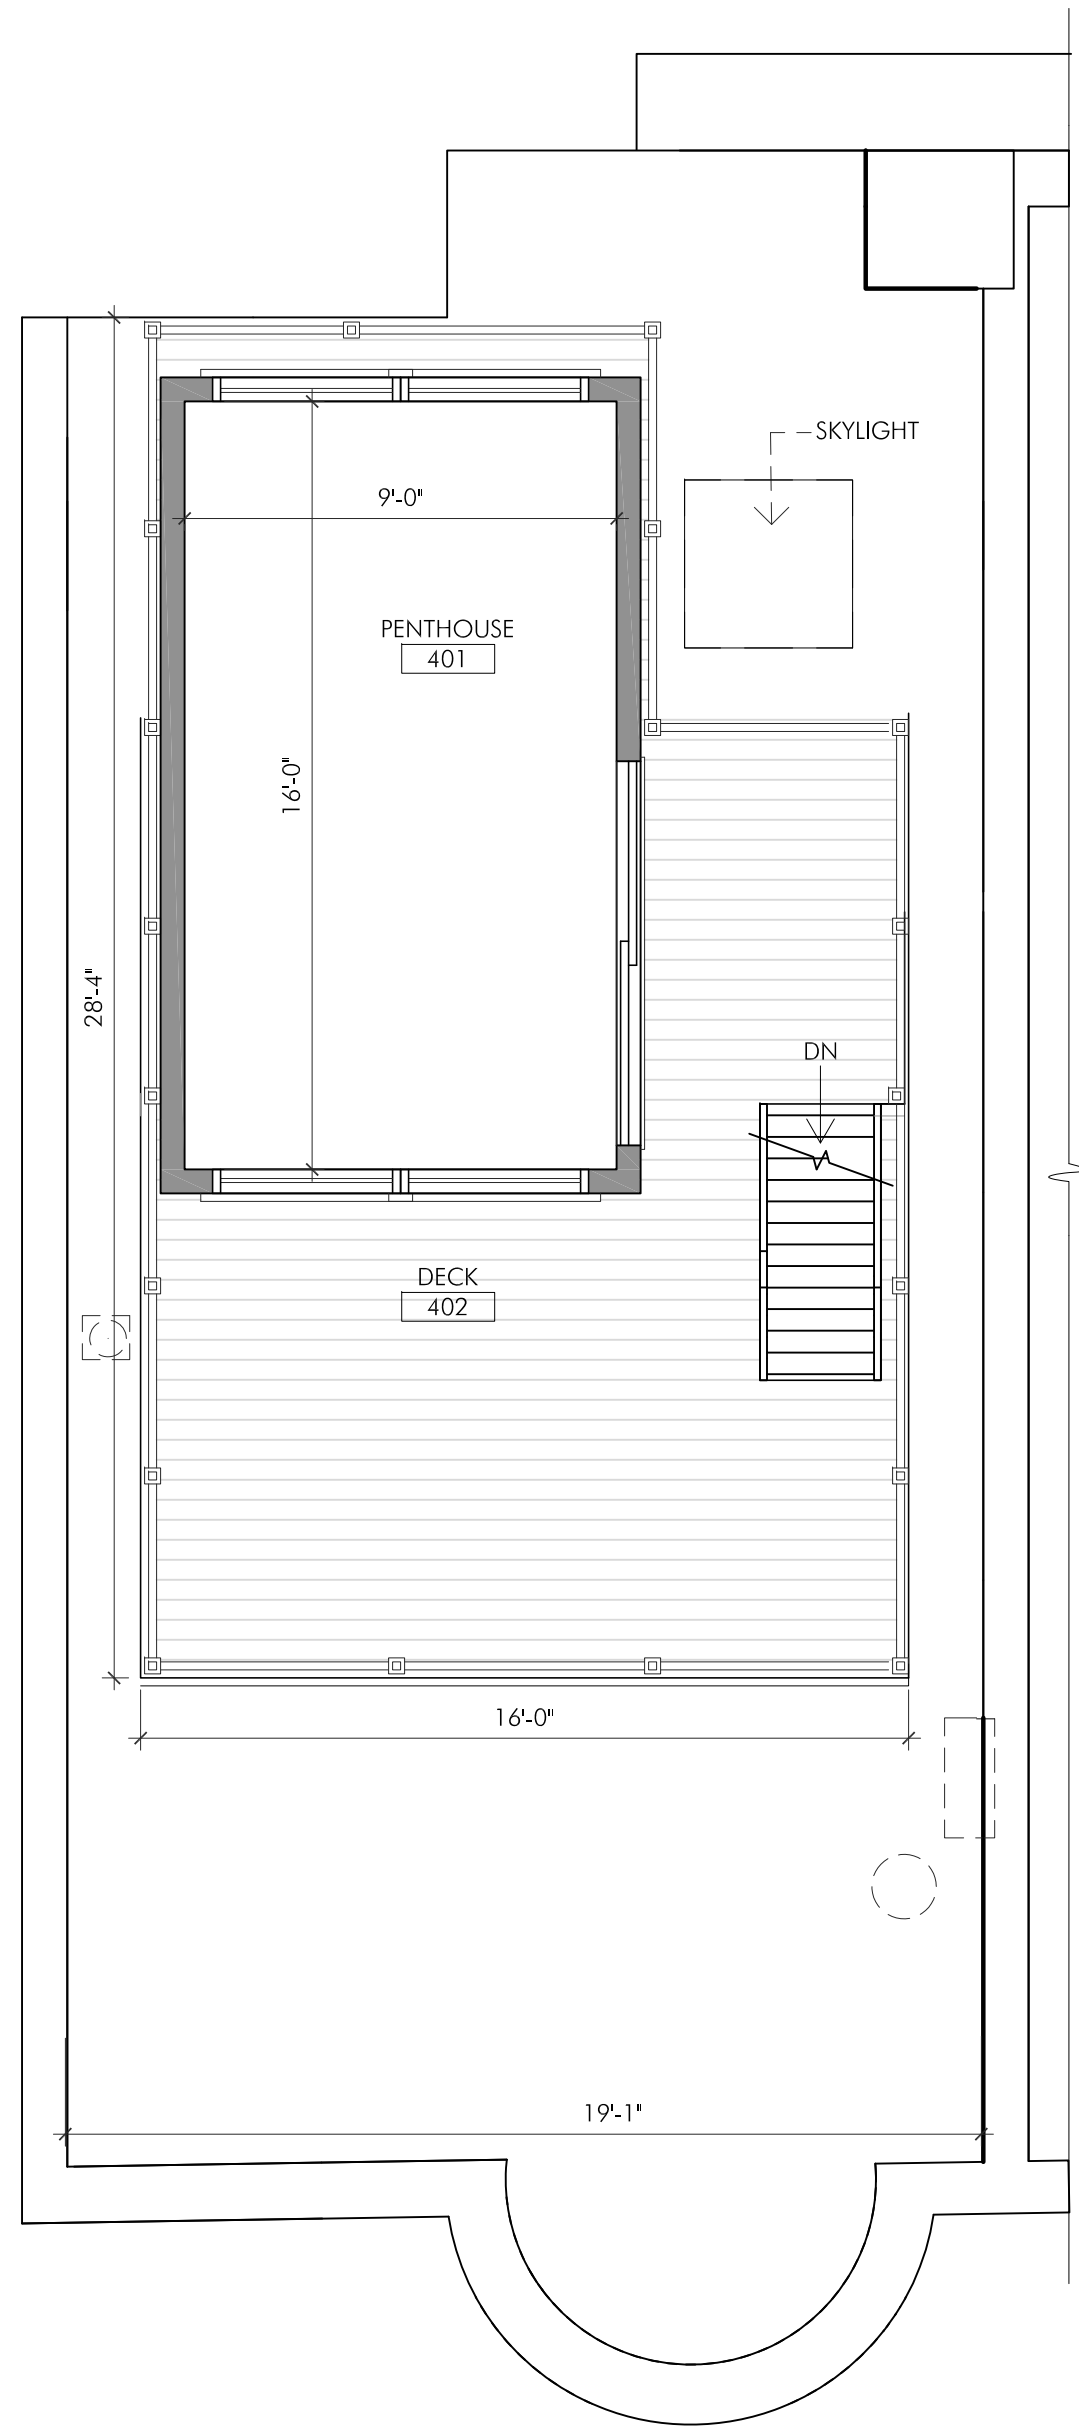

PROPOSED ROOF FLOOR PLAN  
 SCALE: 1/4" = 1'-0"

PROJECT:  
 RESIDENTIAL RENOVATION  
 SHAHRAM MOGHADDAM  
 128 ST. BOTOLPH  
 BOSTON, MA 02115

PROJECT NUMBER: 22092



STAMP:

ISSUE:	DATE:
PRELIMINARY DESIGN	02.20.2023

DRAWING SCALE: 1/4" = 1'-0"

DRAWN BY: BDR CHECKED BY: DMC


DRAWING TITLE:  
 PRELIMINARY DESIGN

DRAWING NUMBER:


A1.1

PROJECT:  
 RESIDENTIAL RENOVATION  
 SHAHRAM MOGHADDAM  
 128 ST. BOTOLPH  
 BOSTON, MA 02115


PROJECT NUMBER: 22092

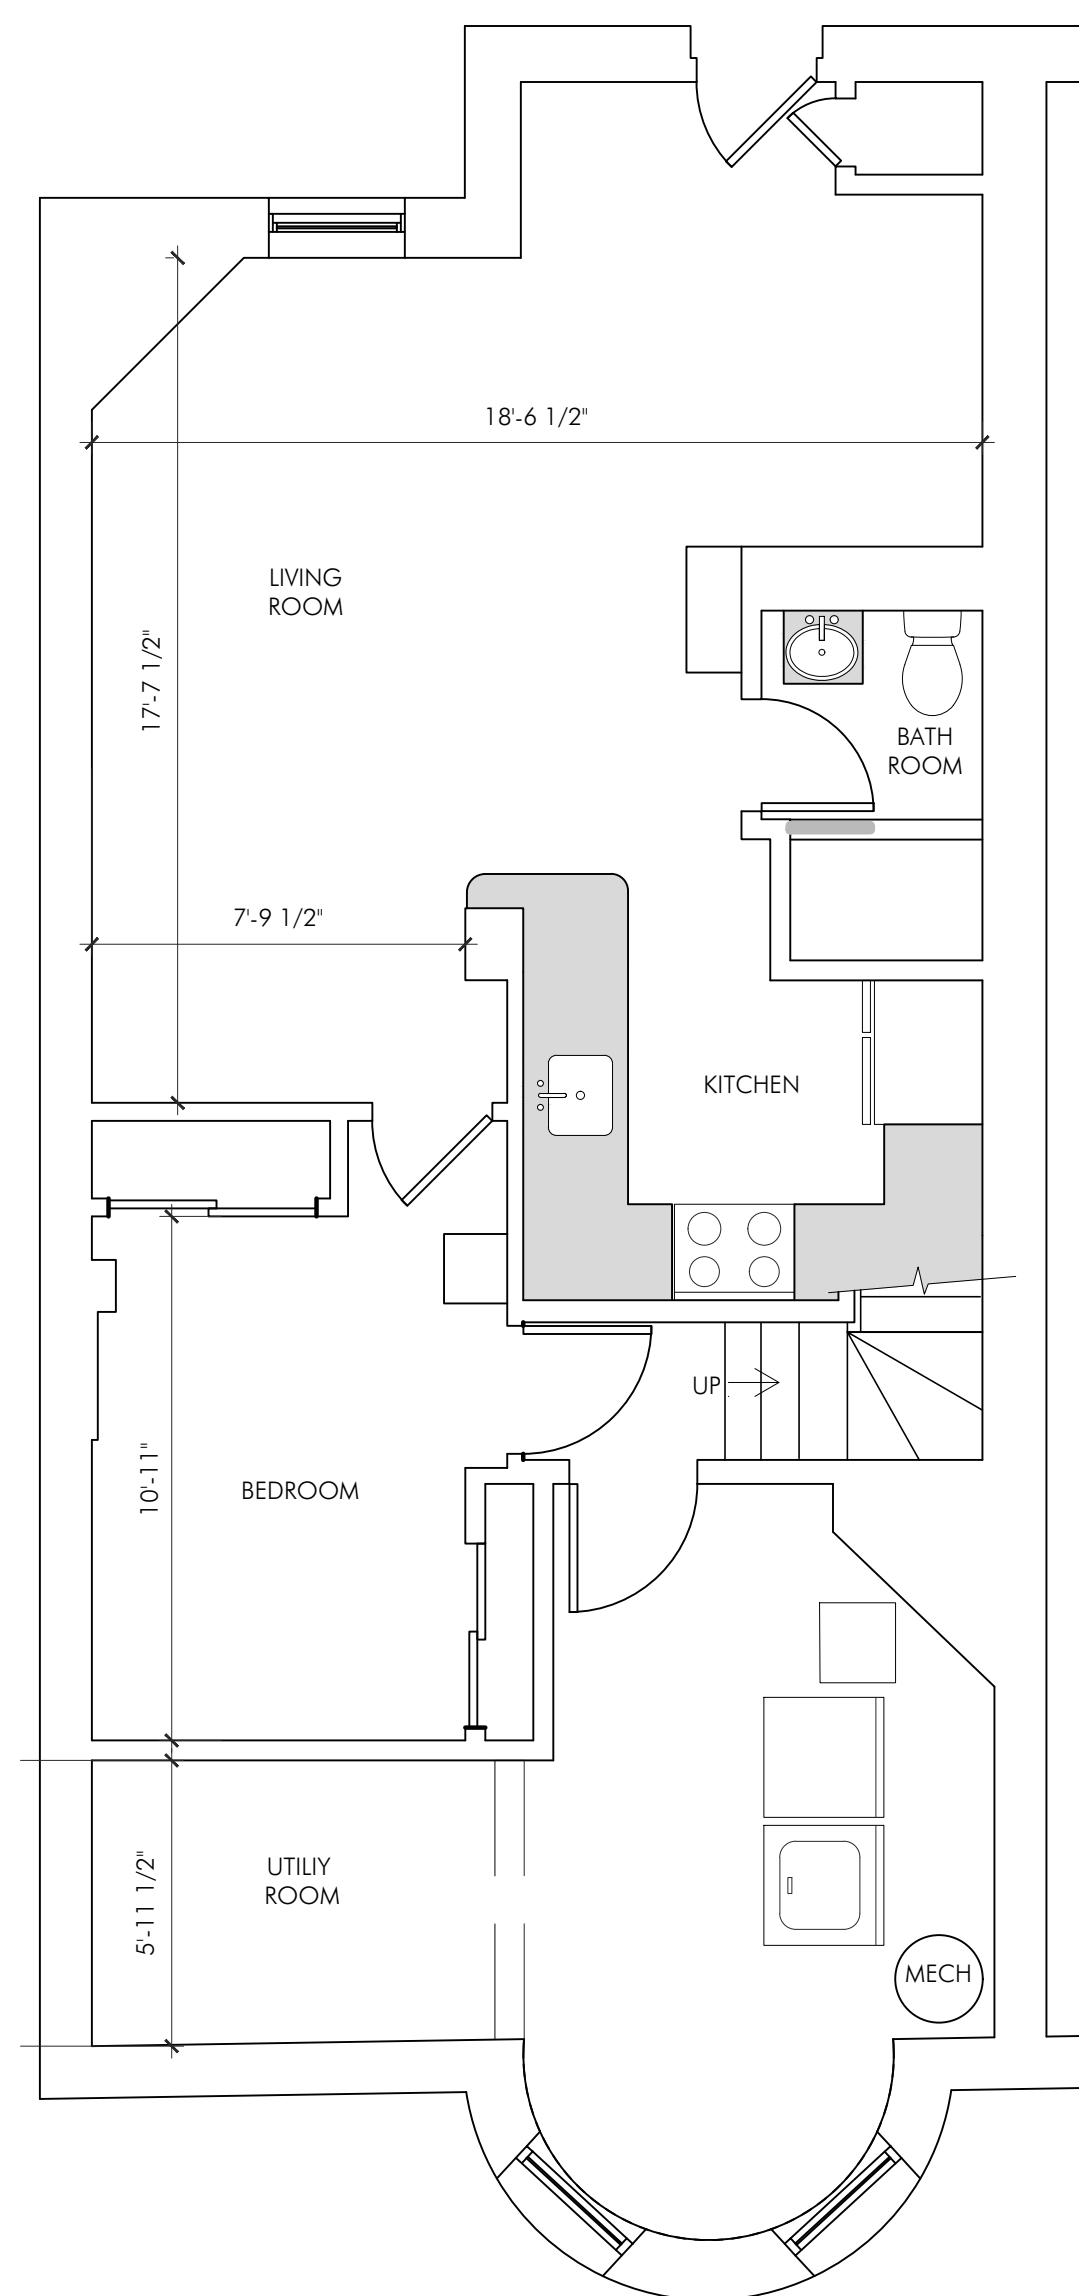


**BASEMENT FLOOR PLAN**  
 SCALE: 1/4" = 1'-0"

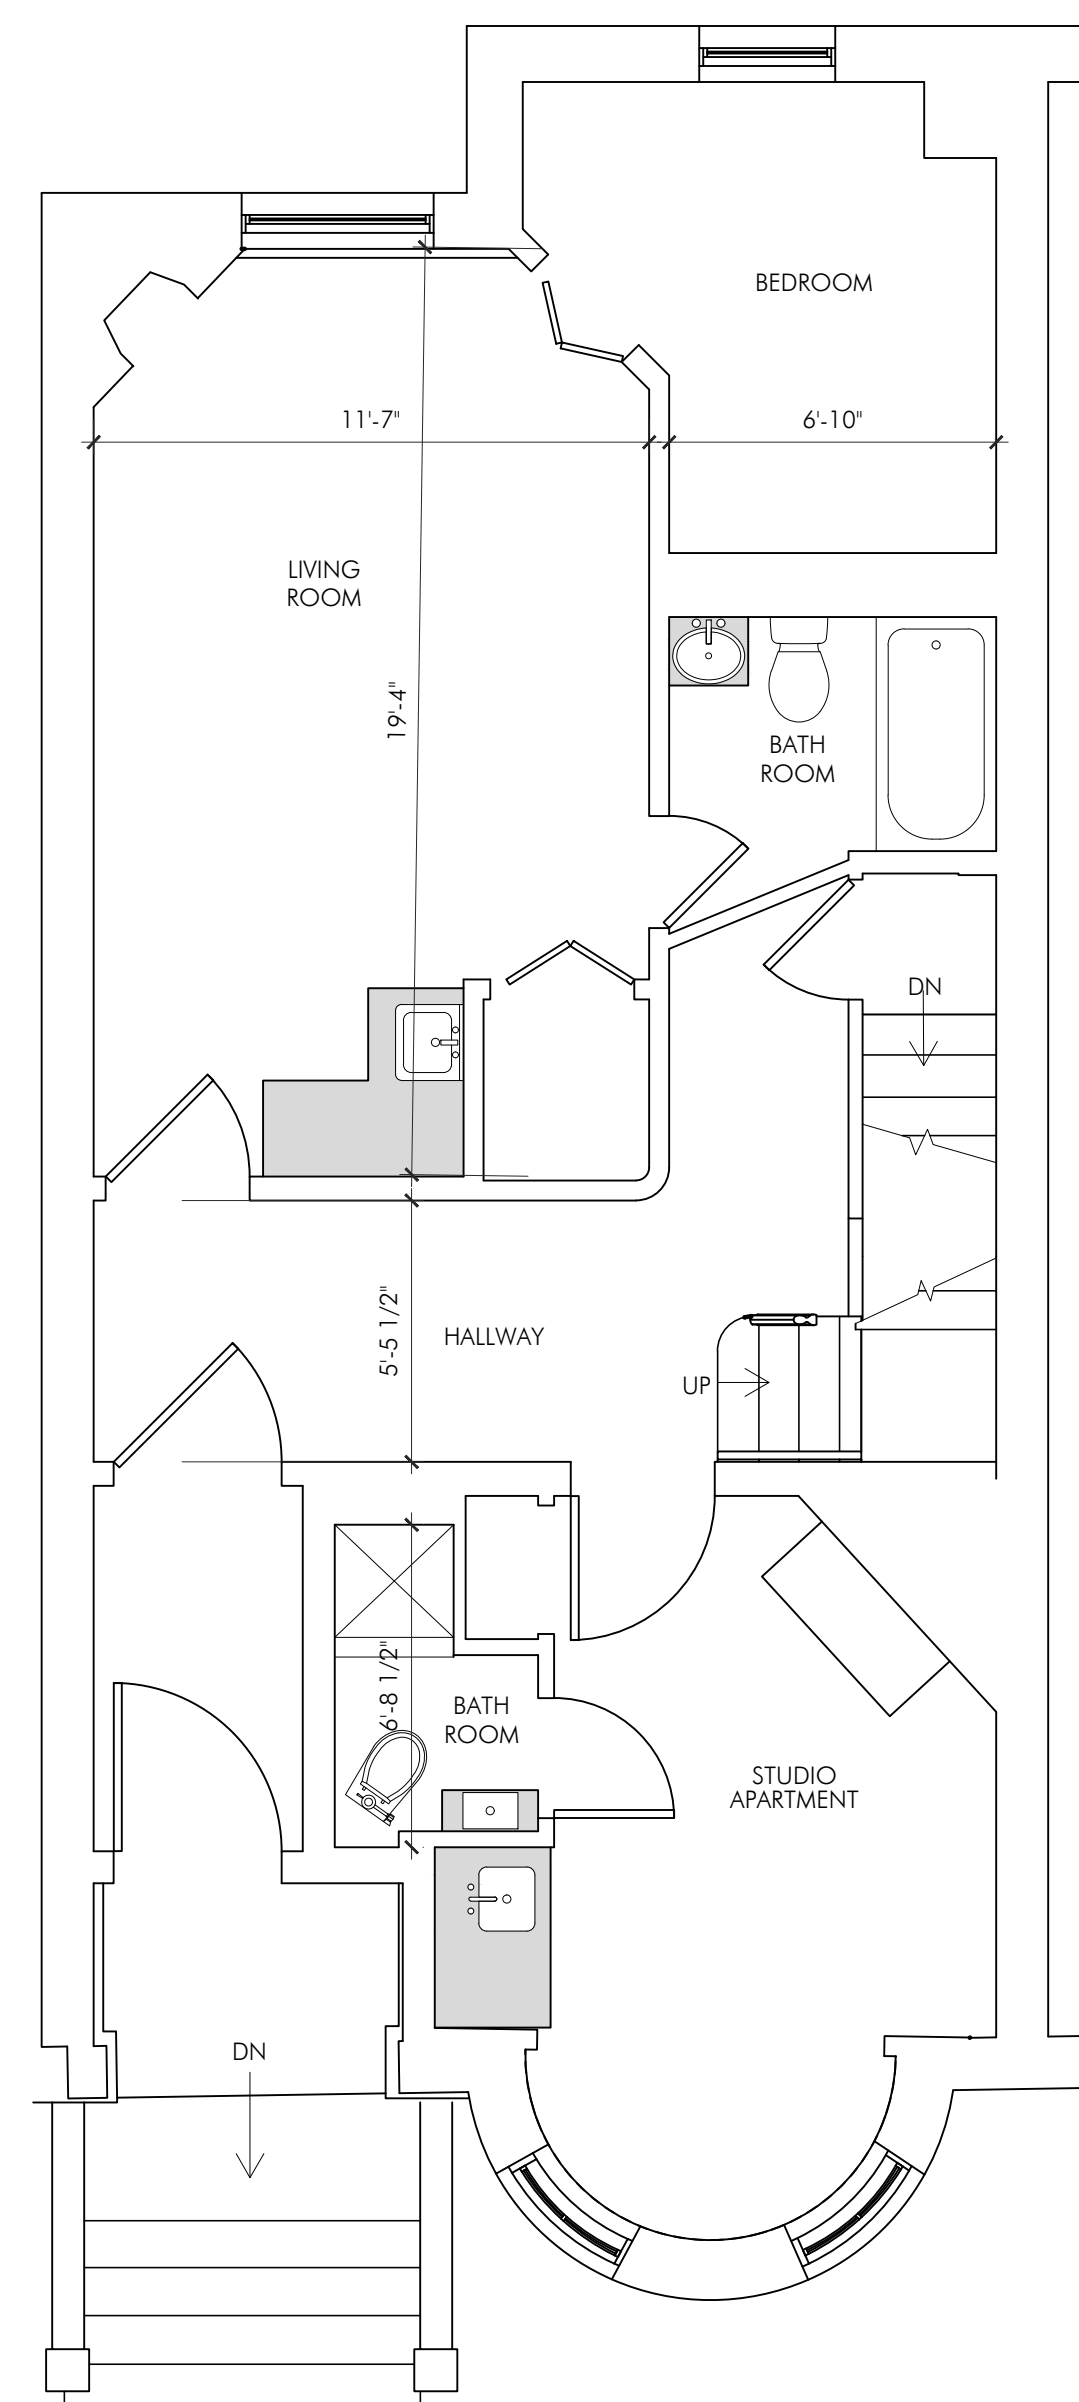

**FIRST FLOOR PLAN**  
 SCALE: 1/4" = 1'-0"

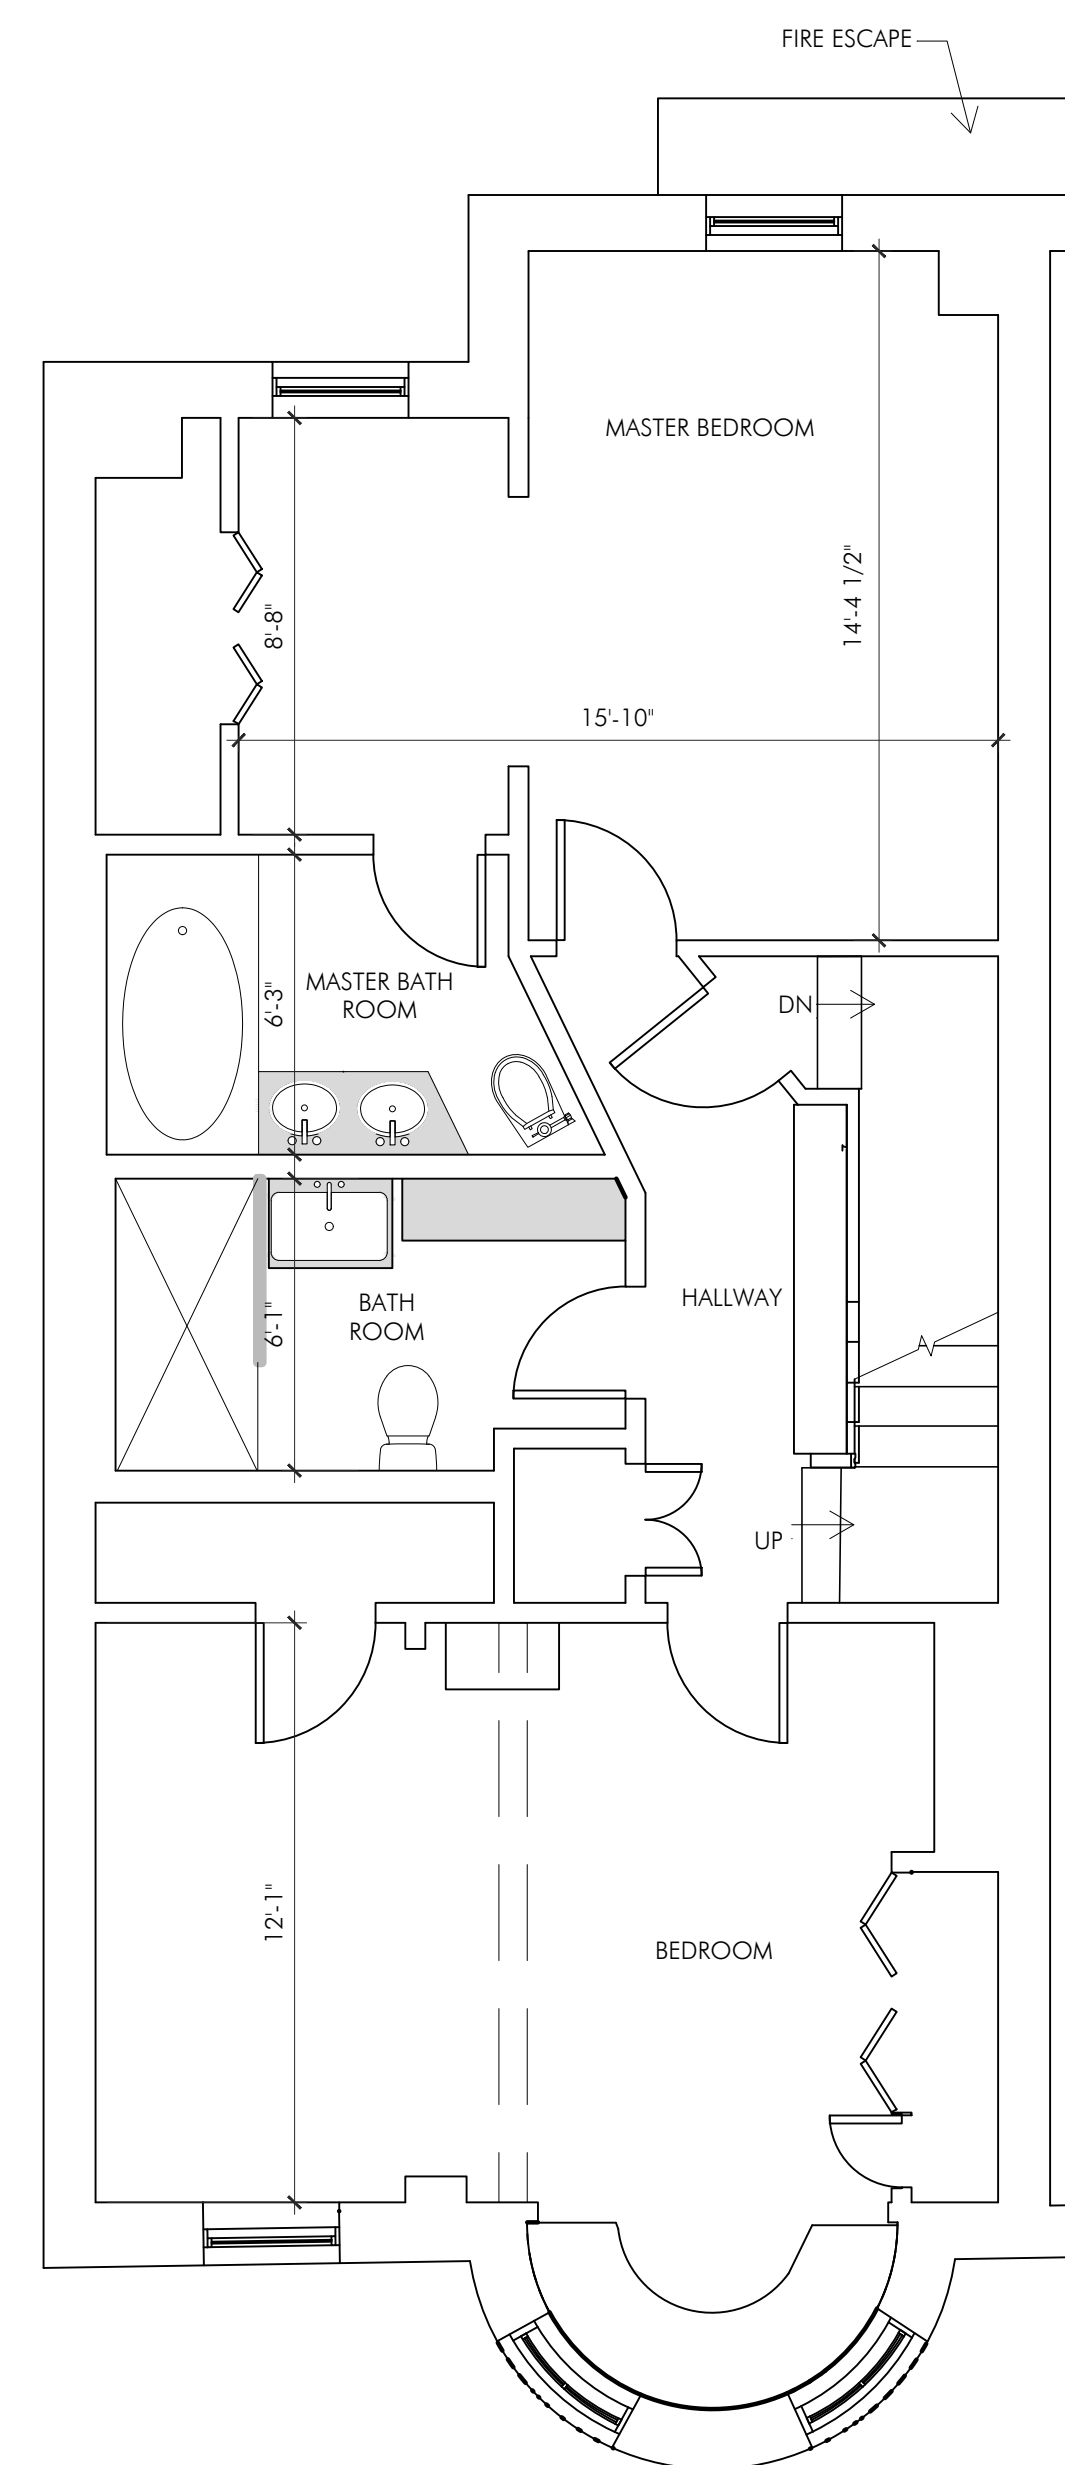

**SECOND FLOOR PLAN**  
 SCALE: 1/4" = 1'-0"

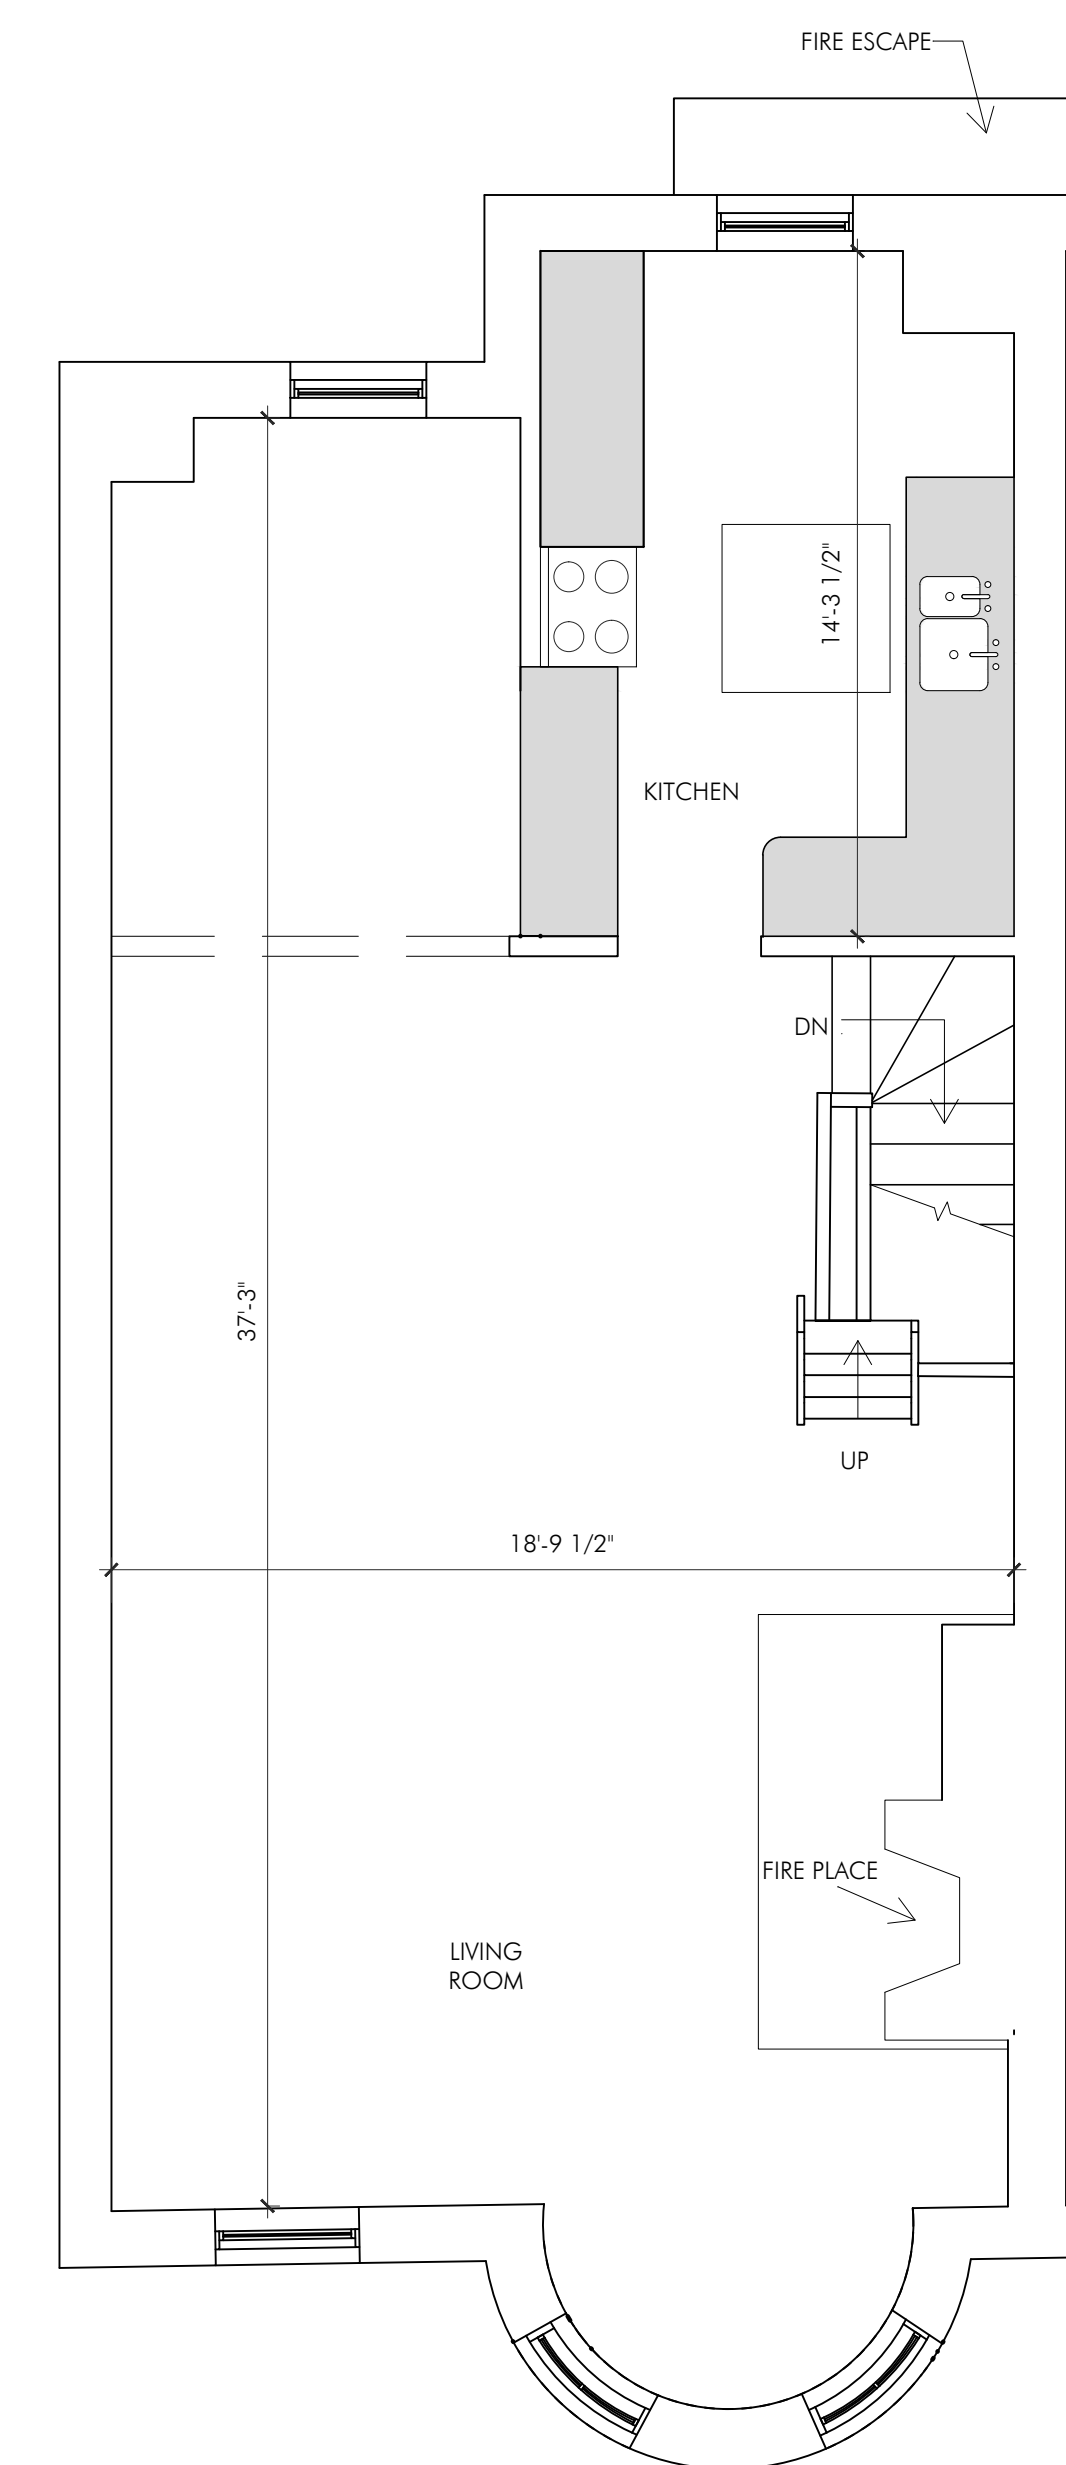

**THIRD FLOOR PLAN**  
 SCALE: 1/4" = 1'-0"

STAMP:

ISSUE:	DATE:
EXISTING CONDITIONS	05.10.2022


DRAWING SCALE: 1/4" = 1'-0"

DRAWN BY: BDR CHECKED BY: DMC

DRAWING TITLE:  
 EXISTING CONDITIONS

DRAWING NUMBER:

**X1.0**

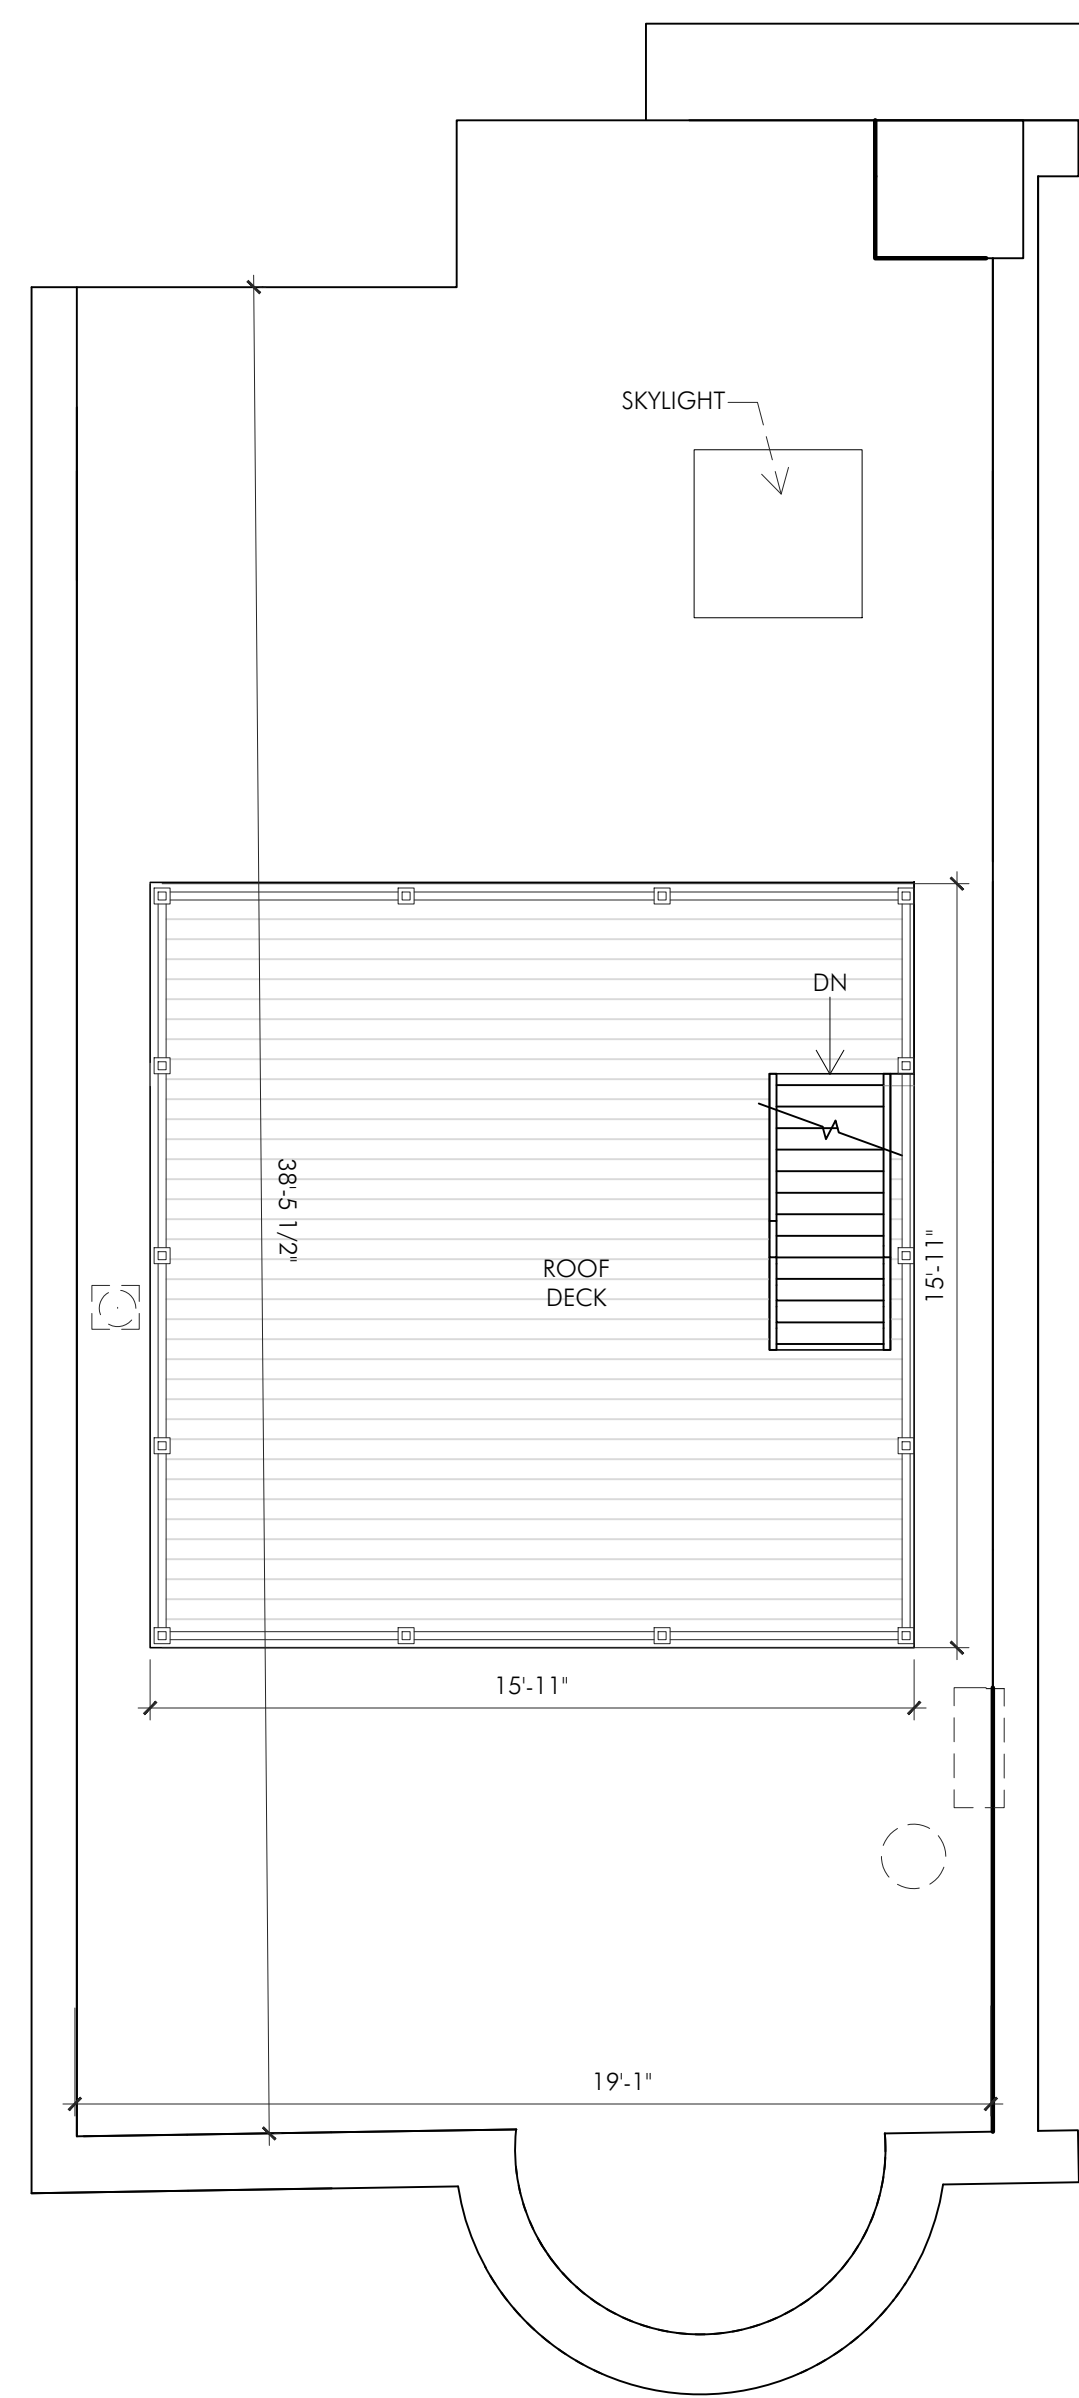

**ROOF FLOOR PLAN**  
SCALE: 1/4" = 1'-0"

PROJECT:  
RESIDENTIAL RENOVATION  
SHAHRAM MOGHADDAM  
128 ST. BOTOLPH  
BOSTON, MA 02115

PROJECT NUMBER: 22092



STAMP:

ISSUE:	DATE:
EXISTING CONDITIONS	05.10.2022

DRAWING SCALE: 1/4" = 1'-0"

DRAWN BY: BDR      CHECKED BY: DMC

DRAWING TITLE:  
FLOOR PLANS

DRAWING NUMBER:

**X1.1**











ANALYSIS AVENUE





