

Date
26 June 2024

Anthony W. Macchi
architect

42 Beacon Street
Gloucester, MA. 01930
e. awmacchi@gmail.com
copyright AWMA 2024

372 Marlborough Street
Boston, MA
BBAC Review Documents

No.	Description	Date


Level 4 & 5
Floor Plans

Project number -


Drawn by -

9 of 14





Scale 1/4" = 1'-0"


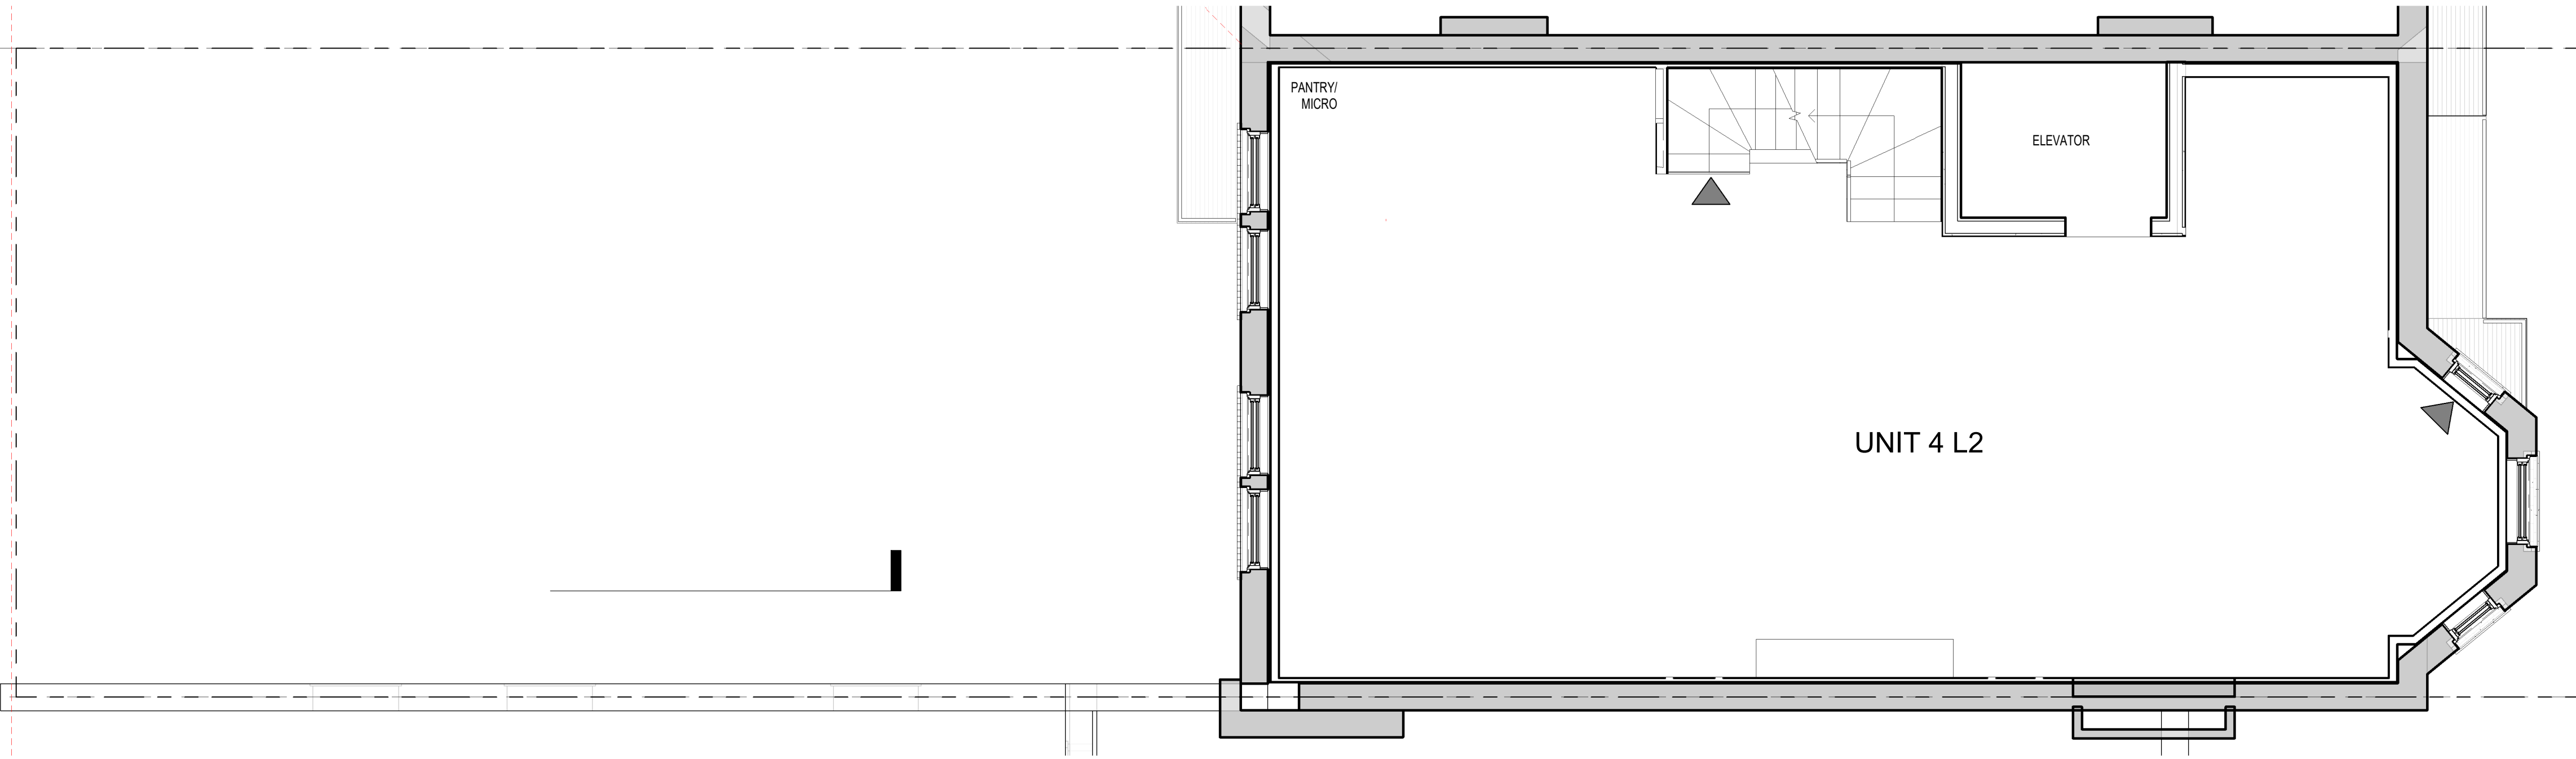


② Level 5
1/4" = 1'-0"

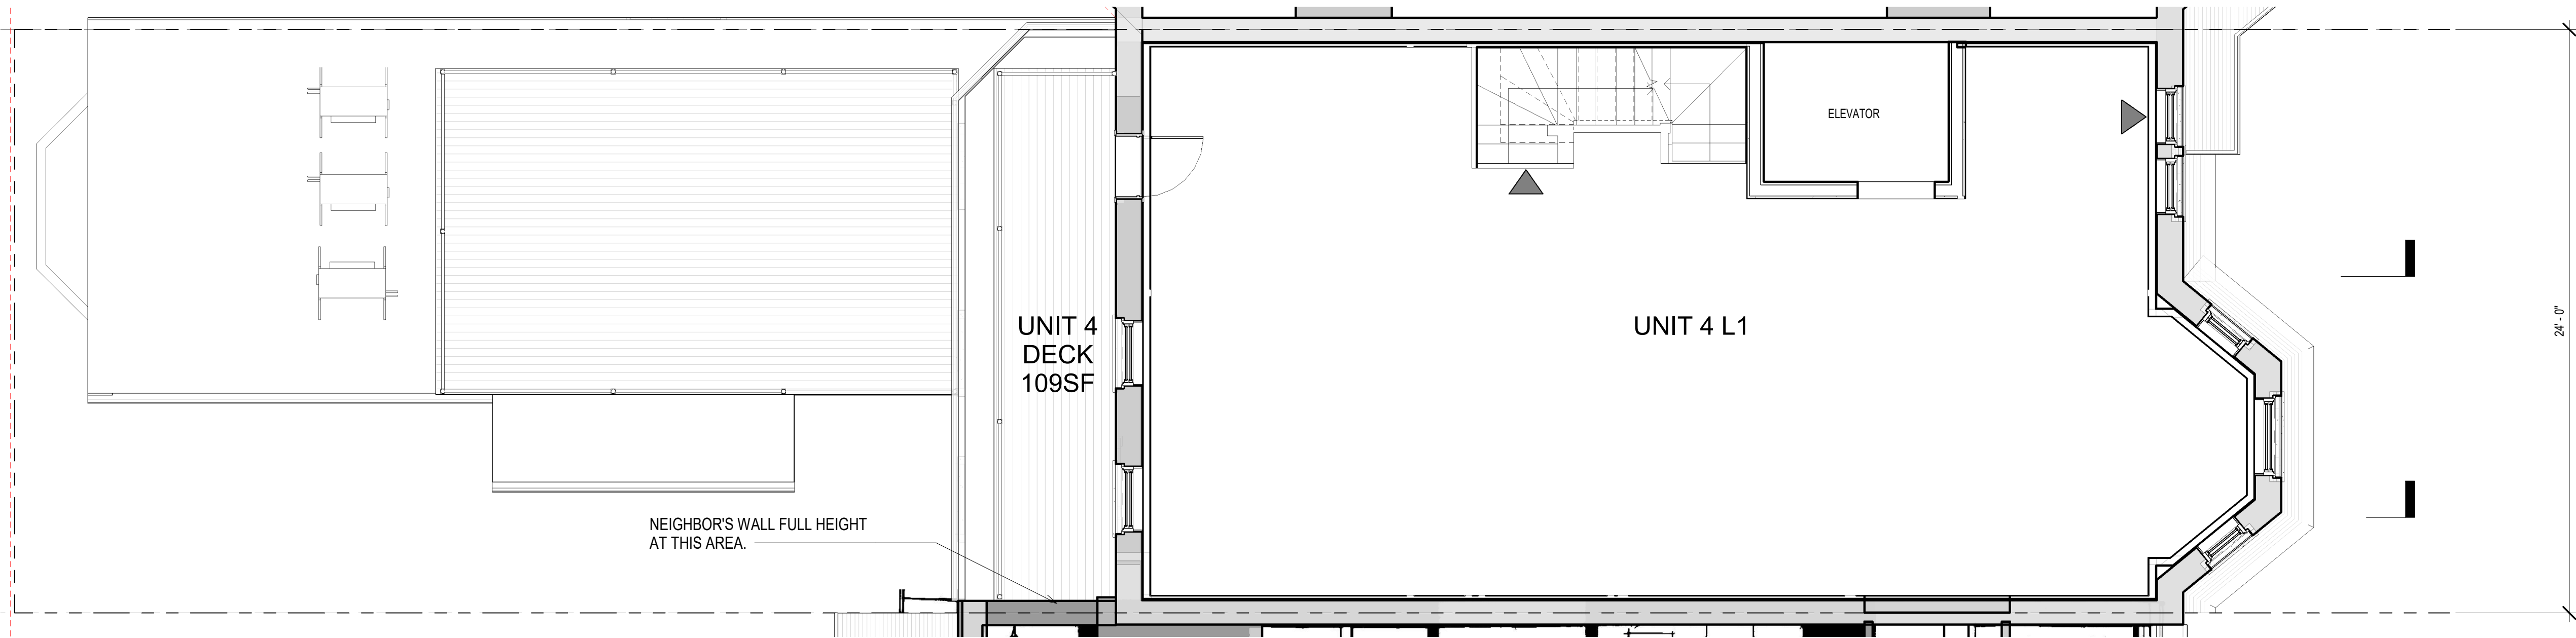

① Level 4
1/4" = 1'-0"

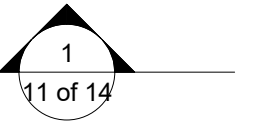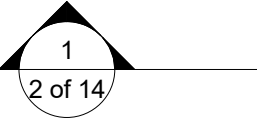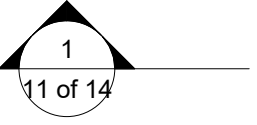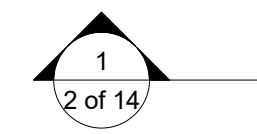

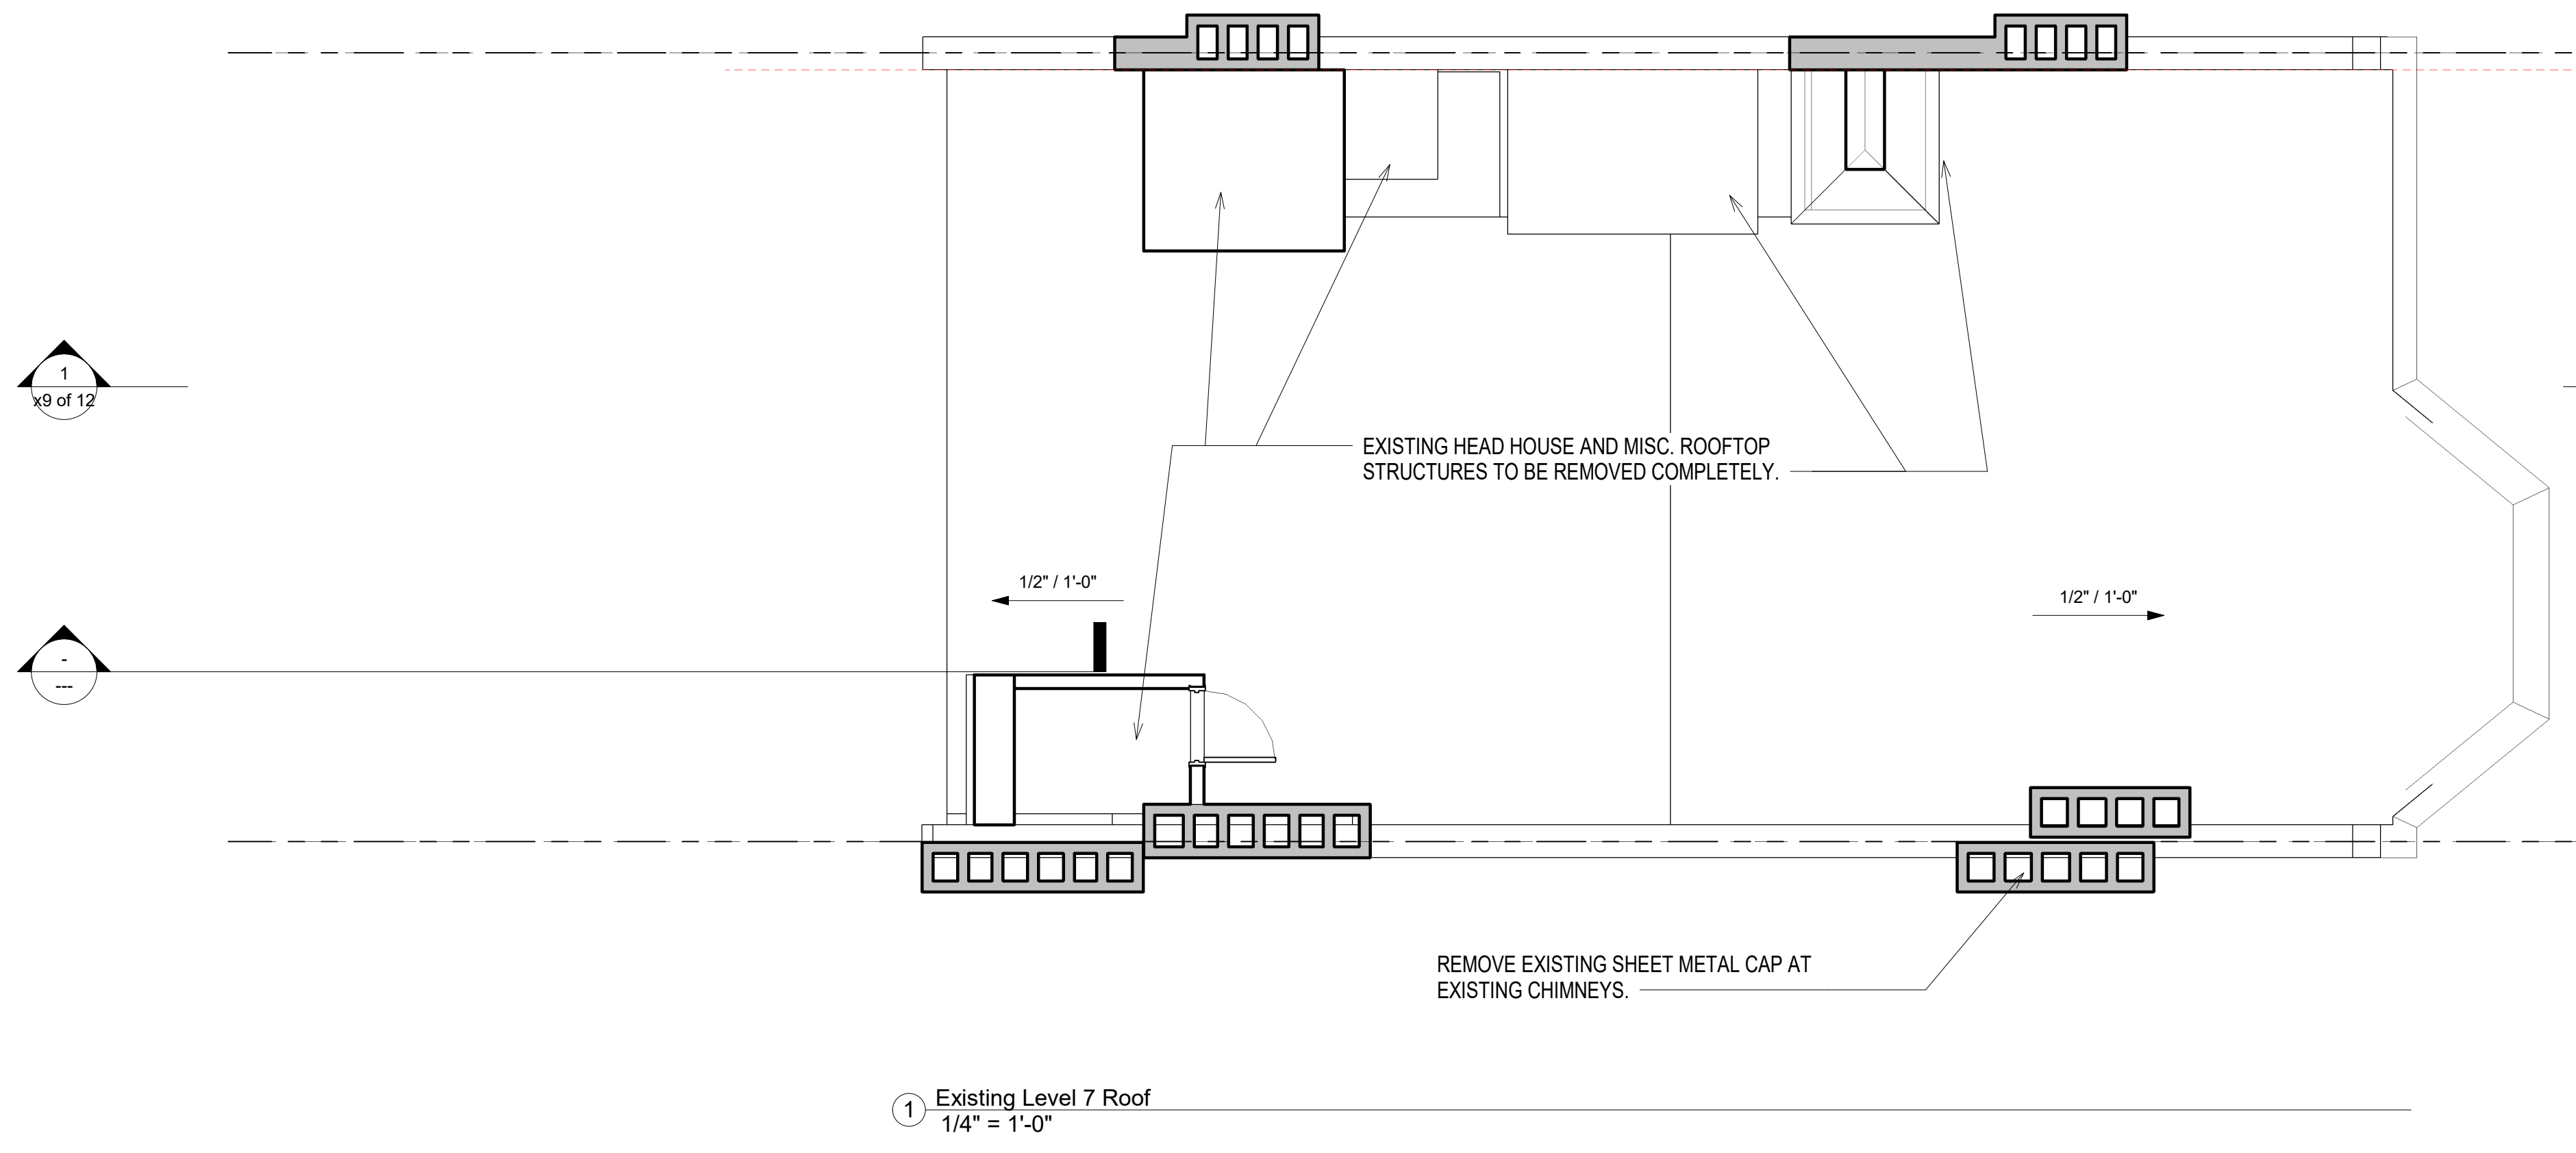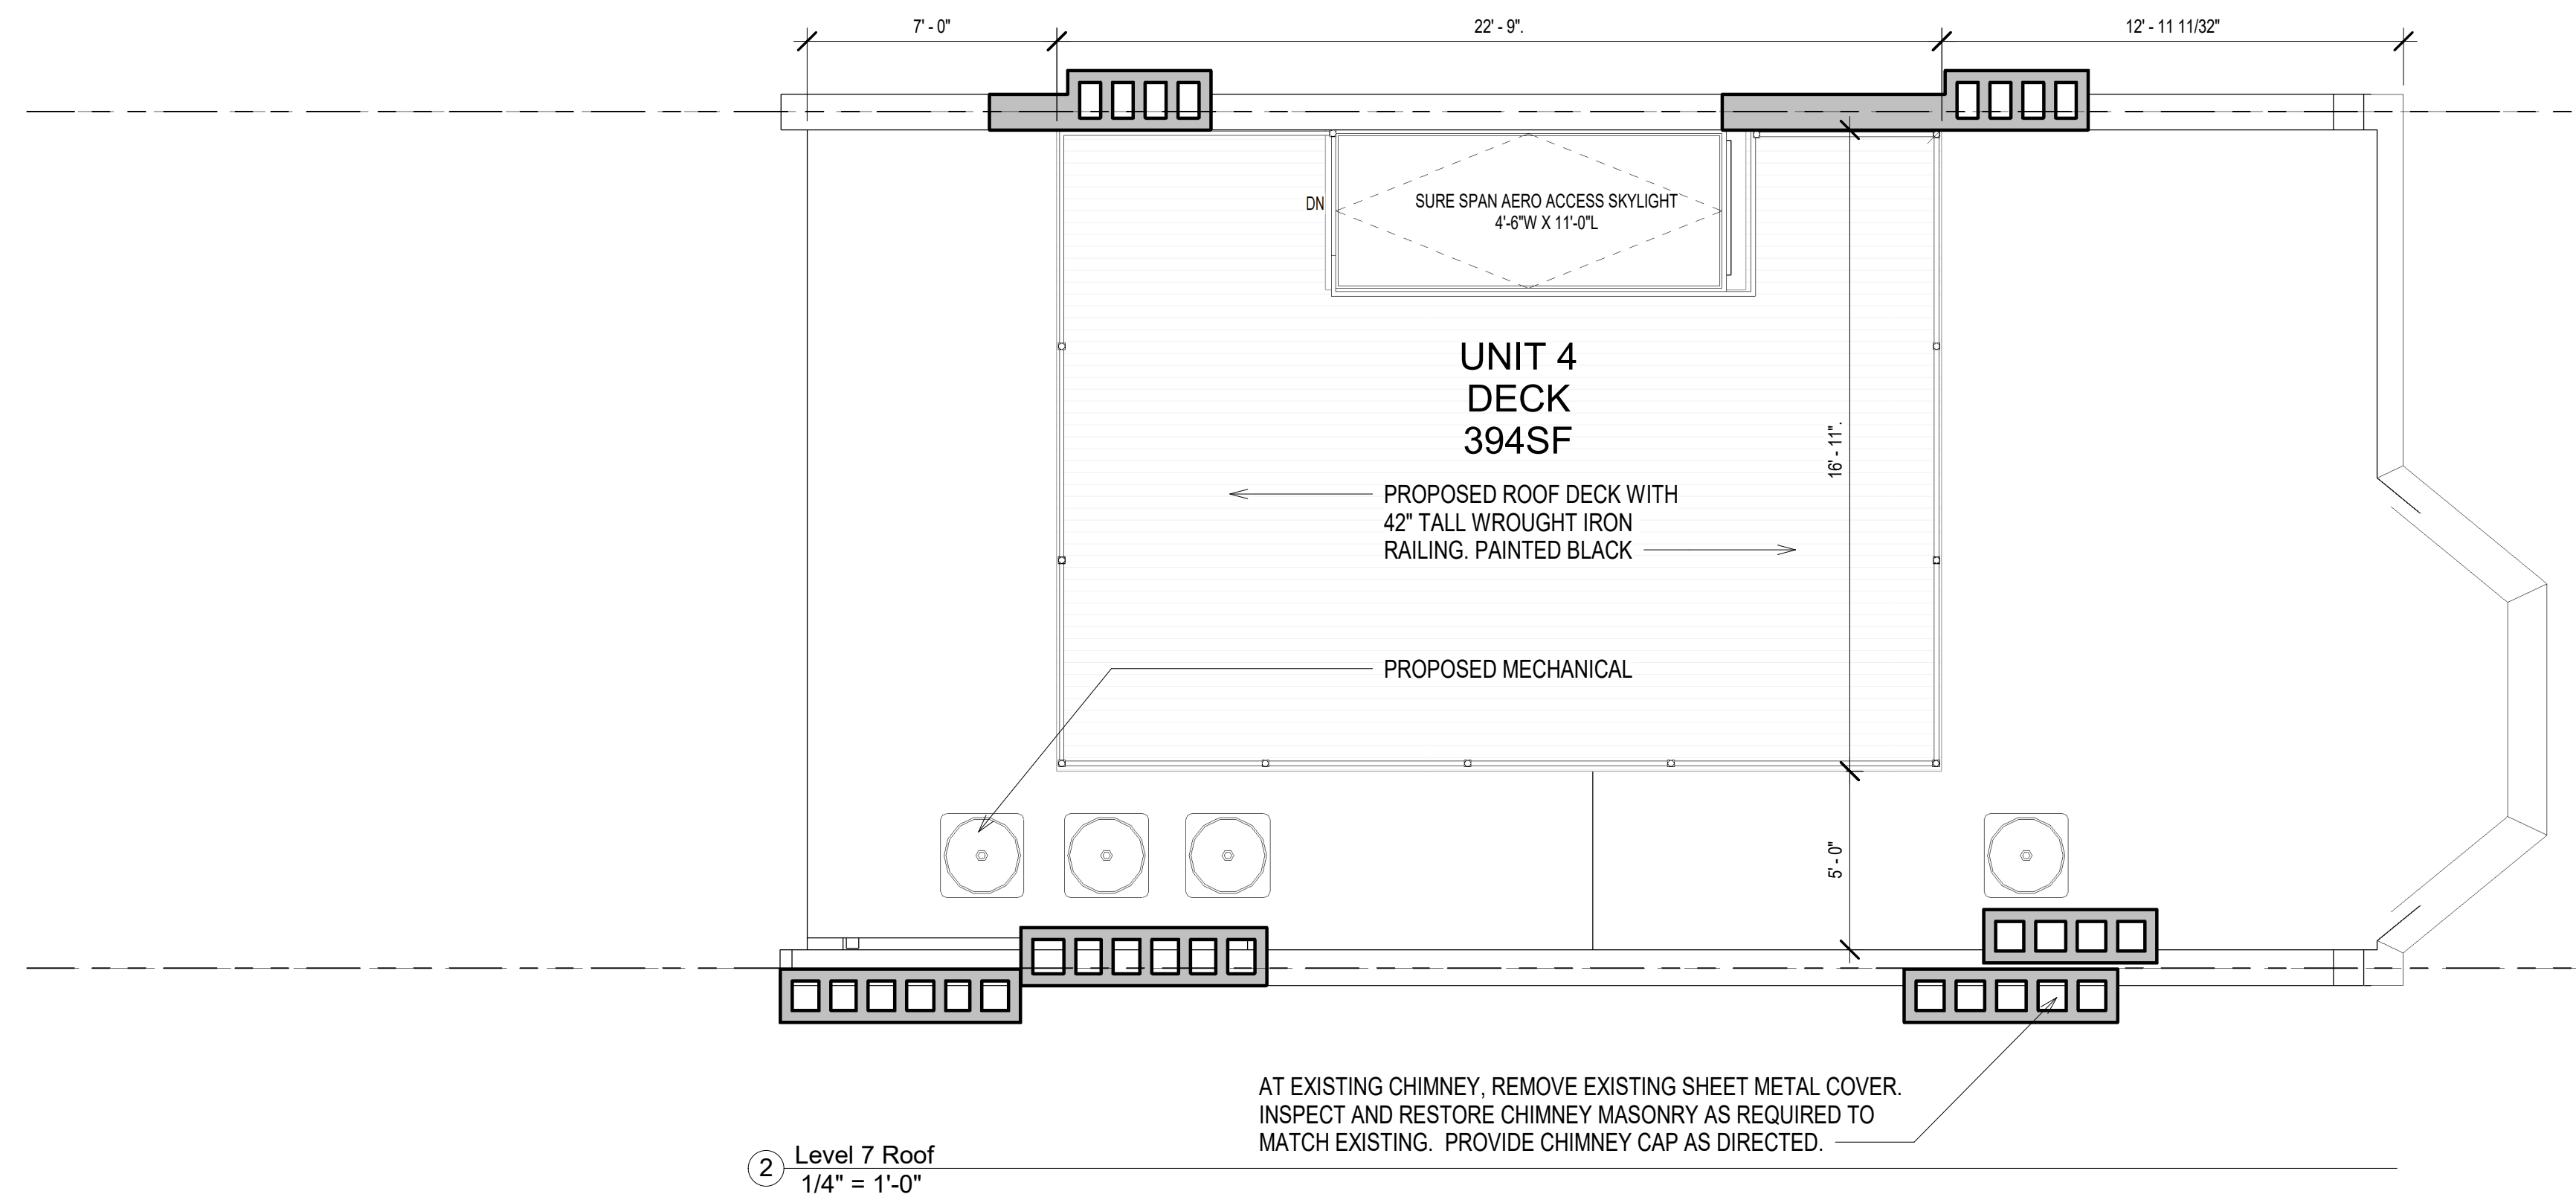

No.	Description	Date


Roof Plans

Project number -
Drawn by -

No.	Description	Date

**Proposed
Section at Rear**

Project number -
Drawn by -

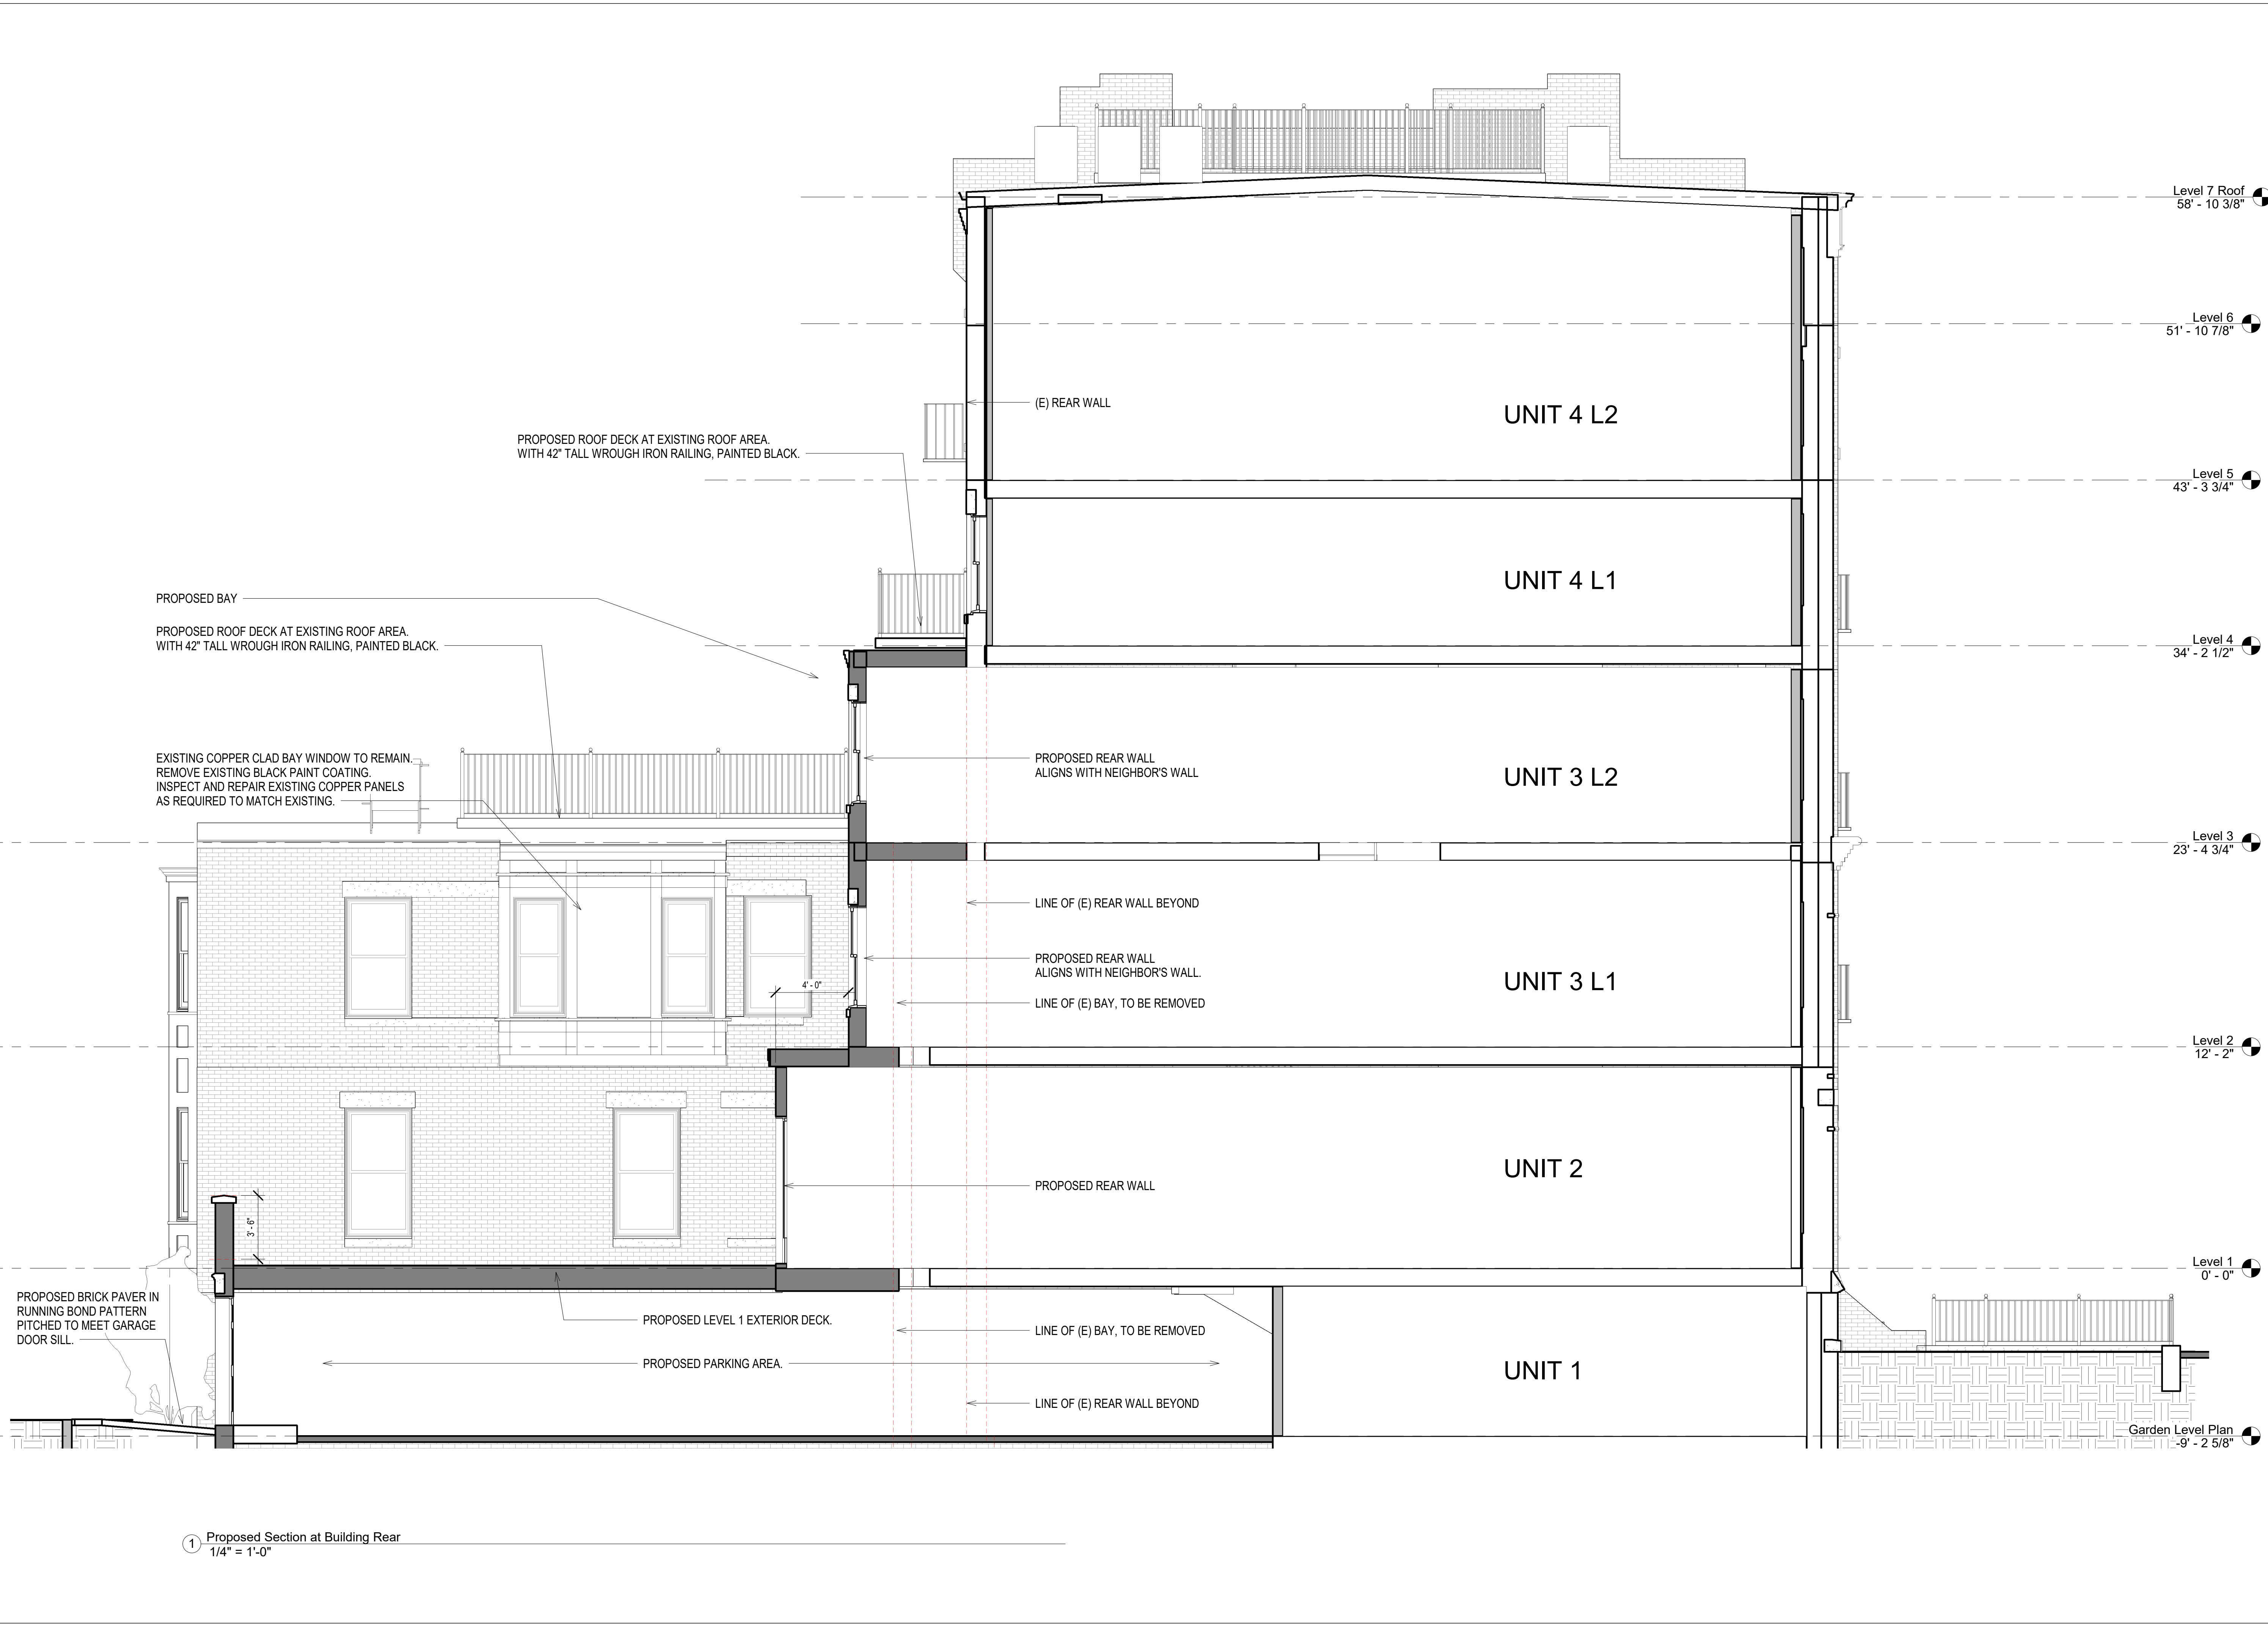

1 Proposed Section at Building Rear
1/4" = 1'-0"

Date
26 June 2024

Anthony W. Macchi
a r c h i t e c t

42 Beacon Street
Gloucester, MA. 01930
e. awmacchi@gmail.com
copyright AWMA 2024

372 Marlborough Street
Boston, MA
-
BBAC Review Documents




MARVIN®

Ultimate Wood Double Hung

Section Details: Operating IZ3

Scale: 3" = 1' 0"

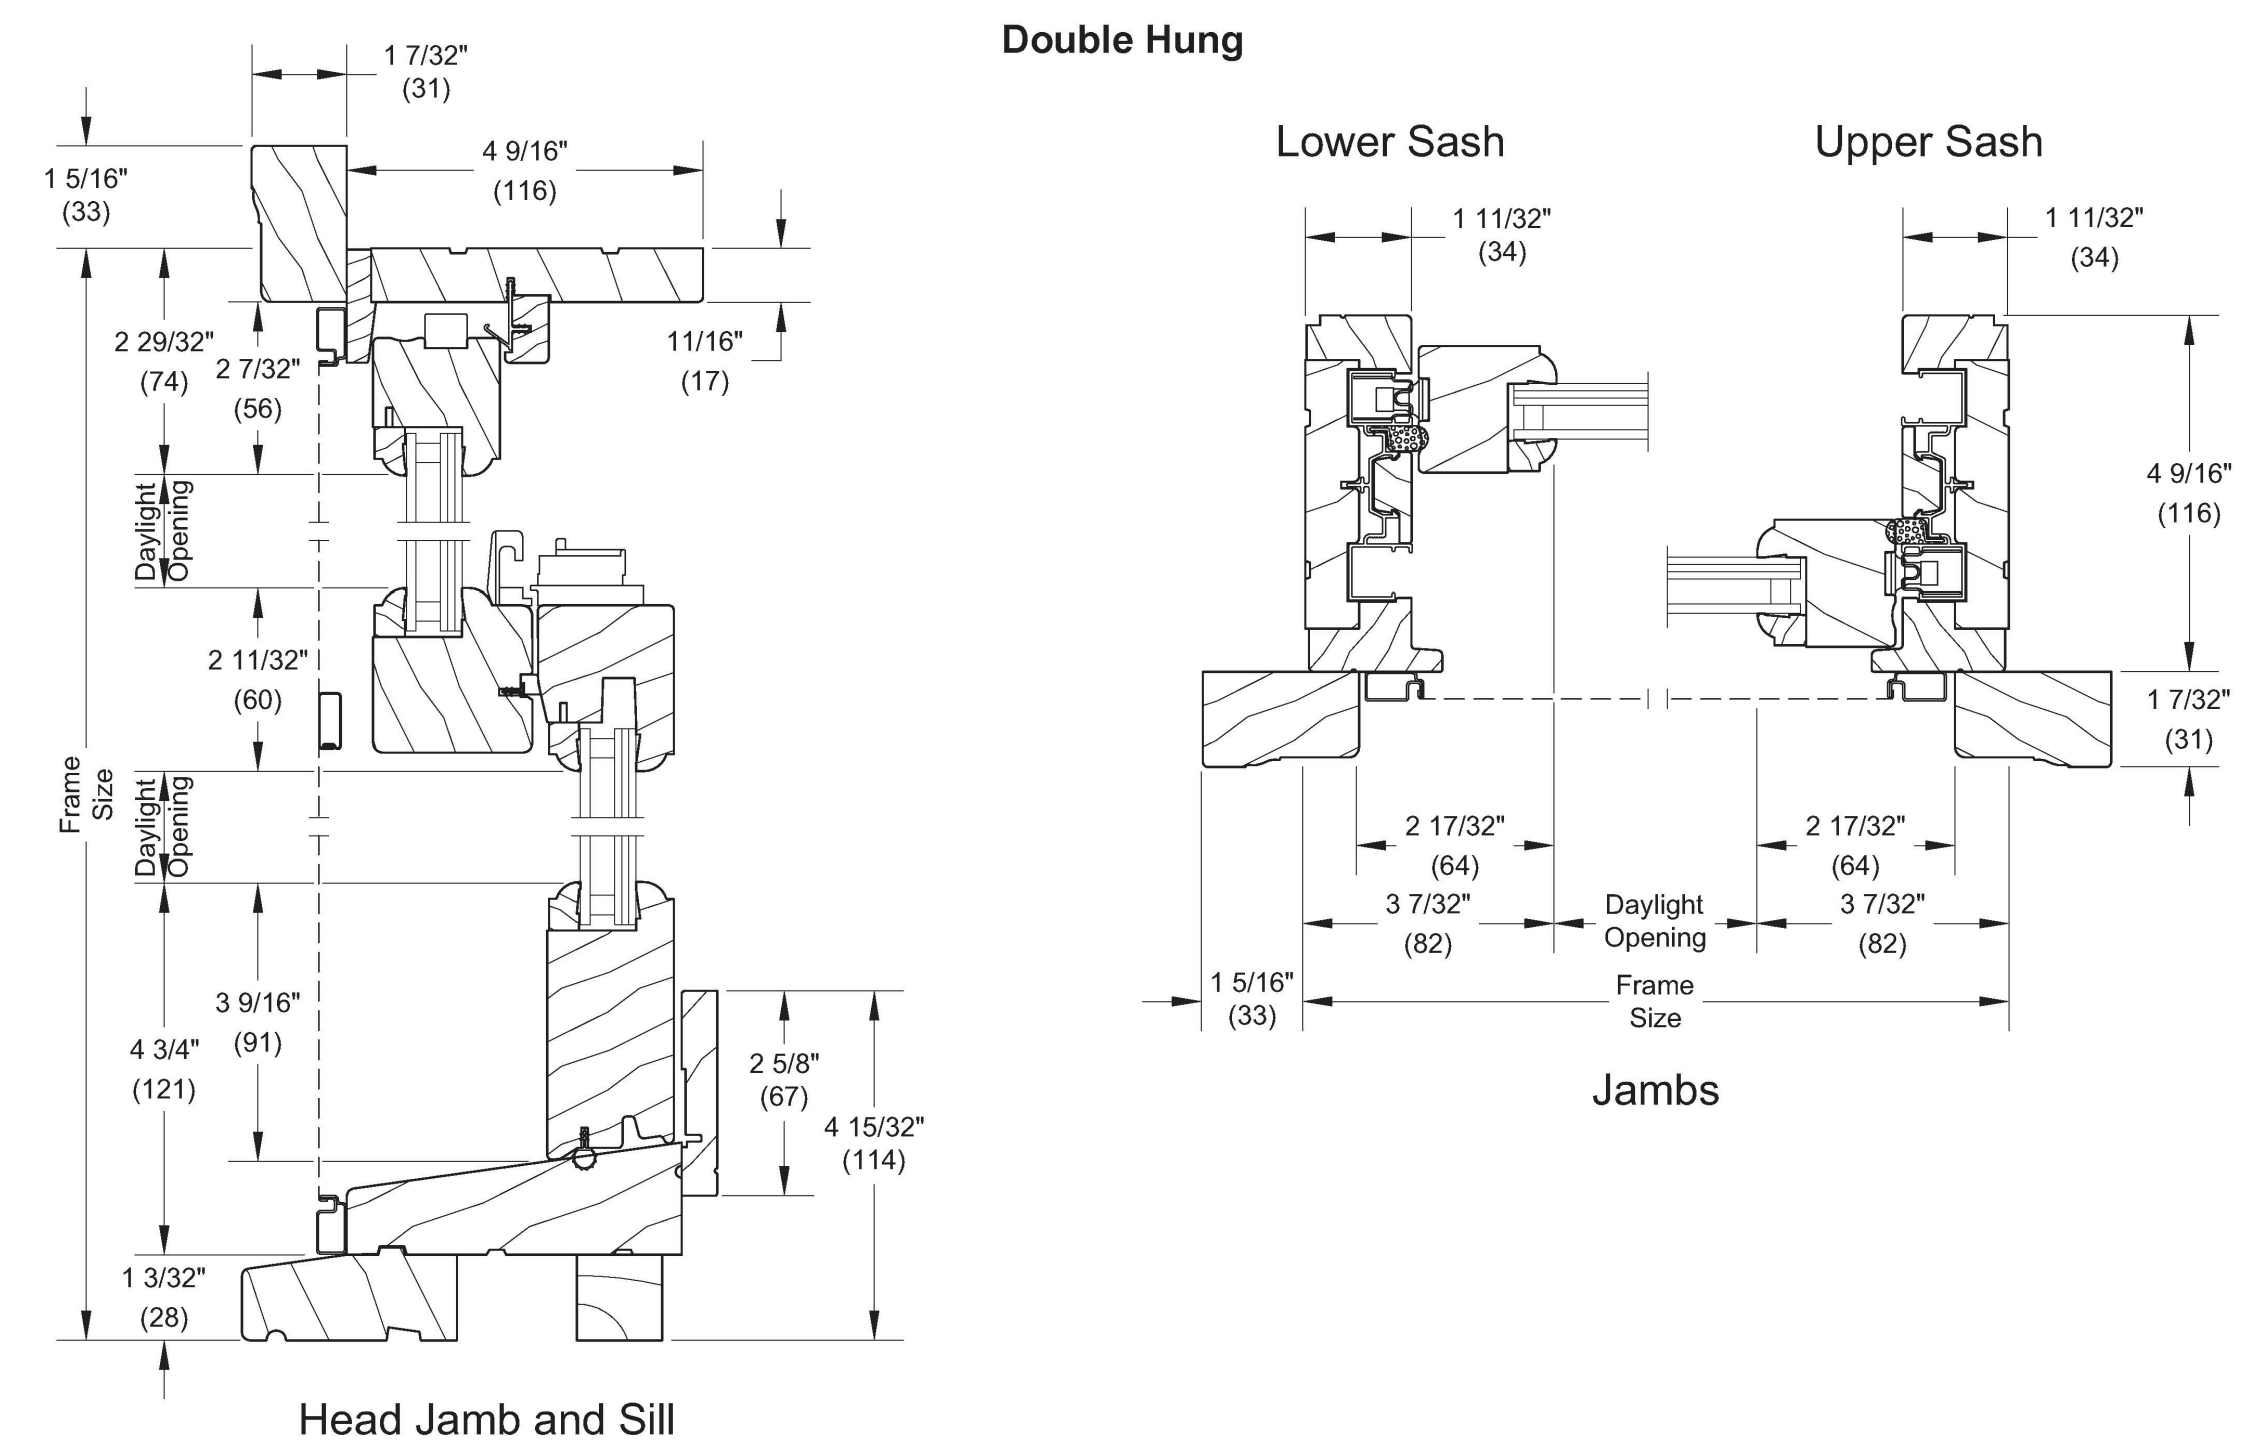

No.	Description	Date

Details

Project number -

Drawn by -


Scale




SWEETGUM TREE FOR ALLEY




JAPANESE MAPLE TREE FOR FRONT GARDEN

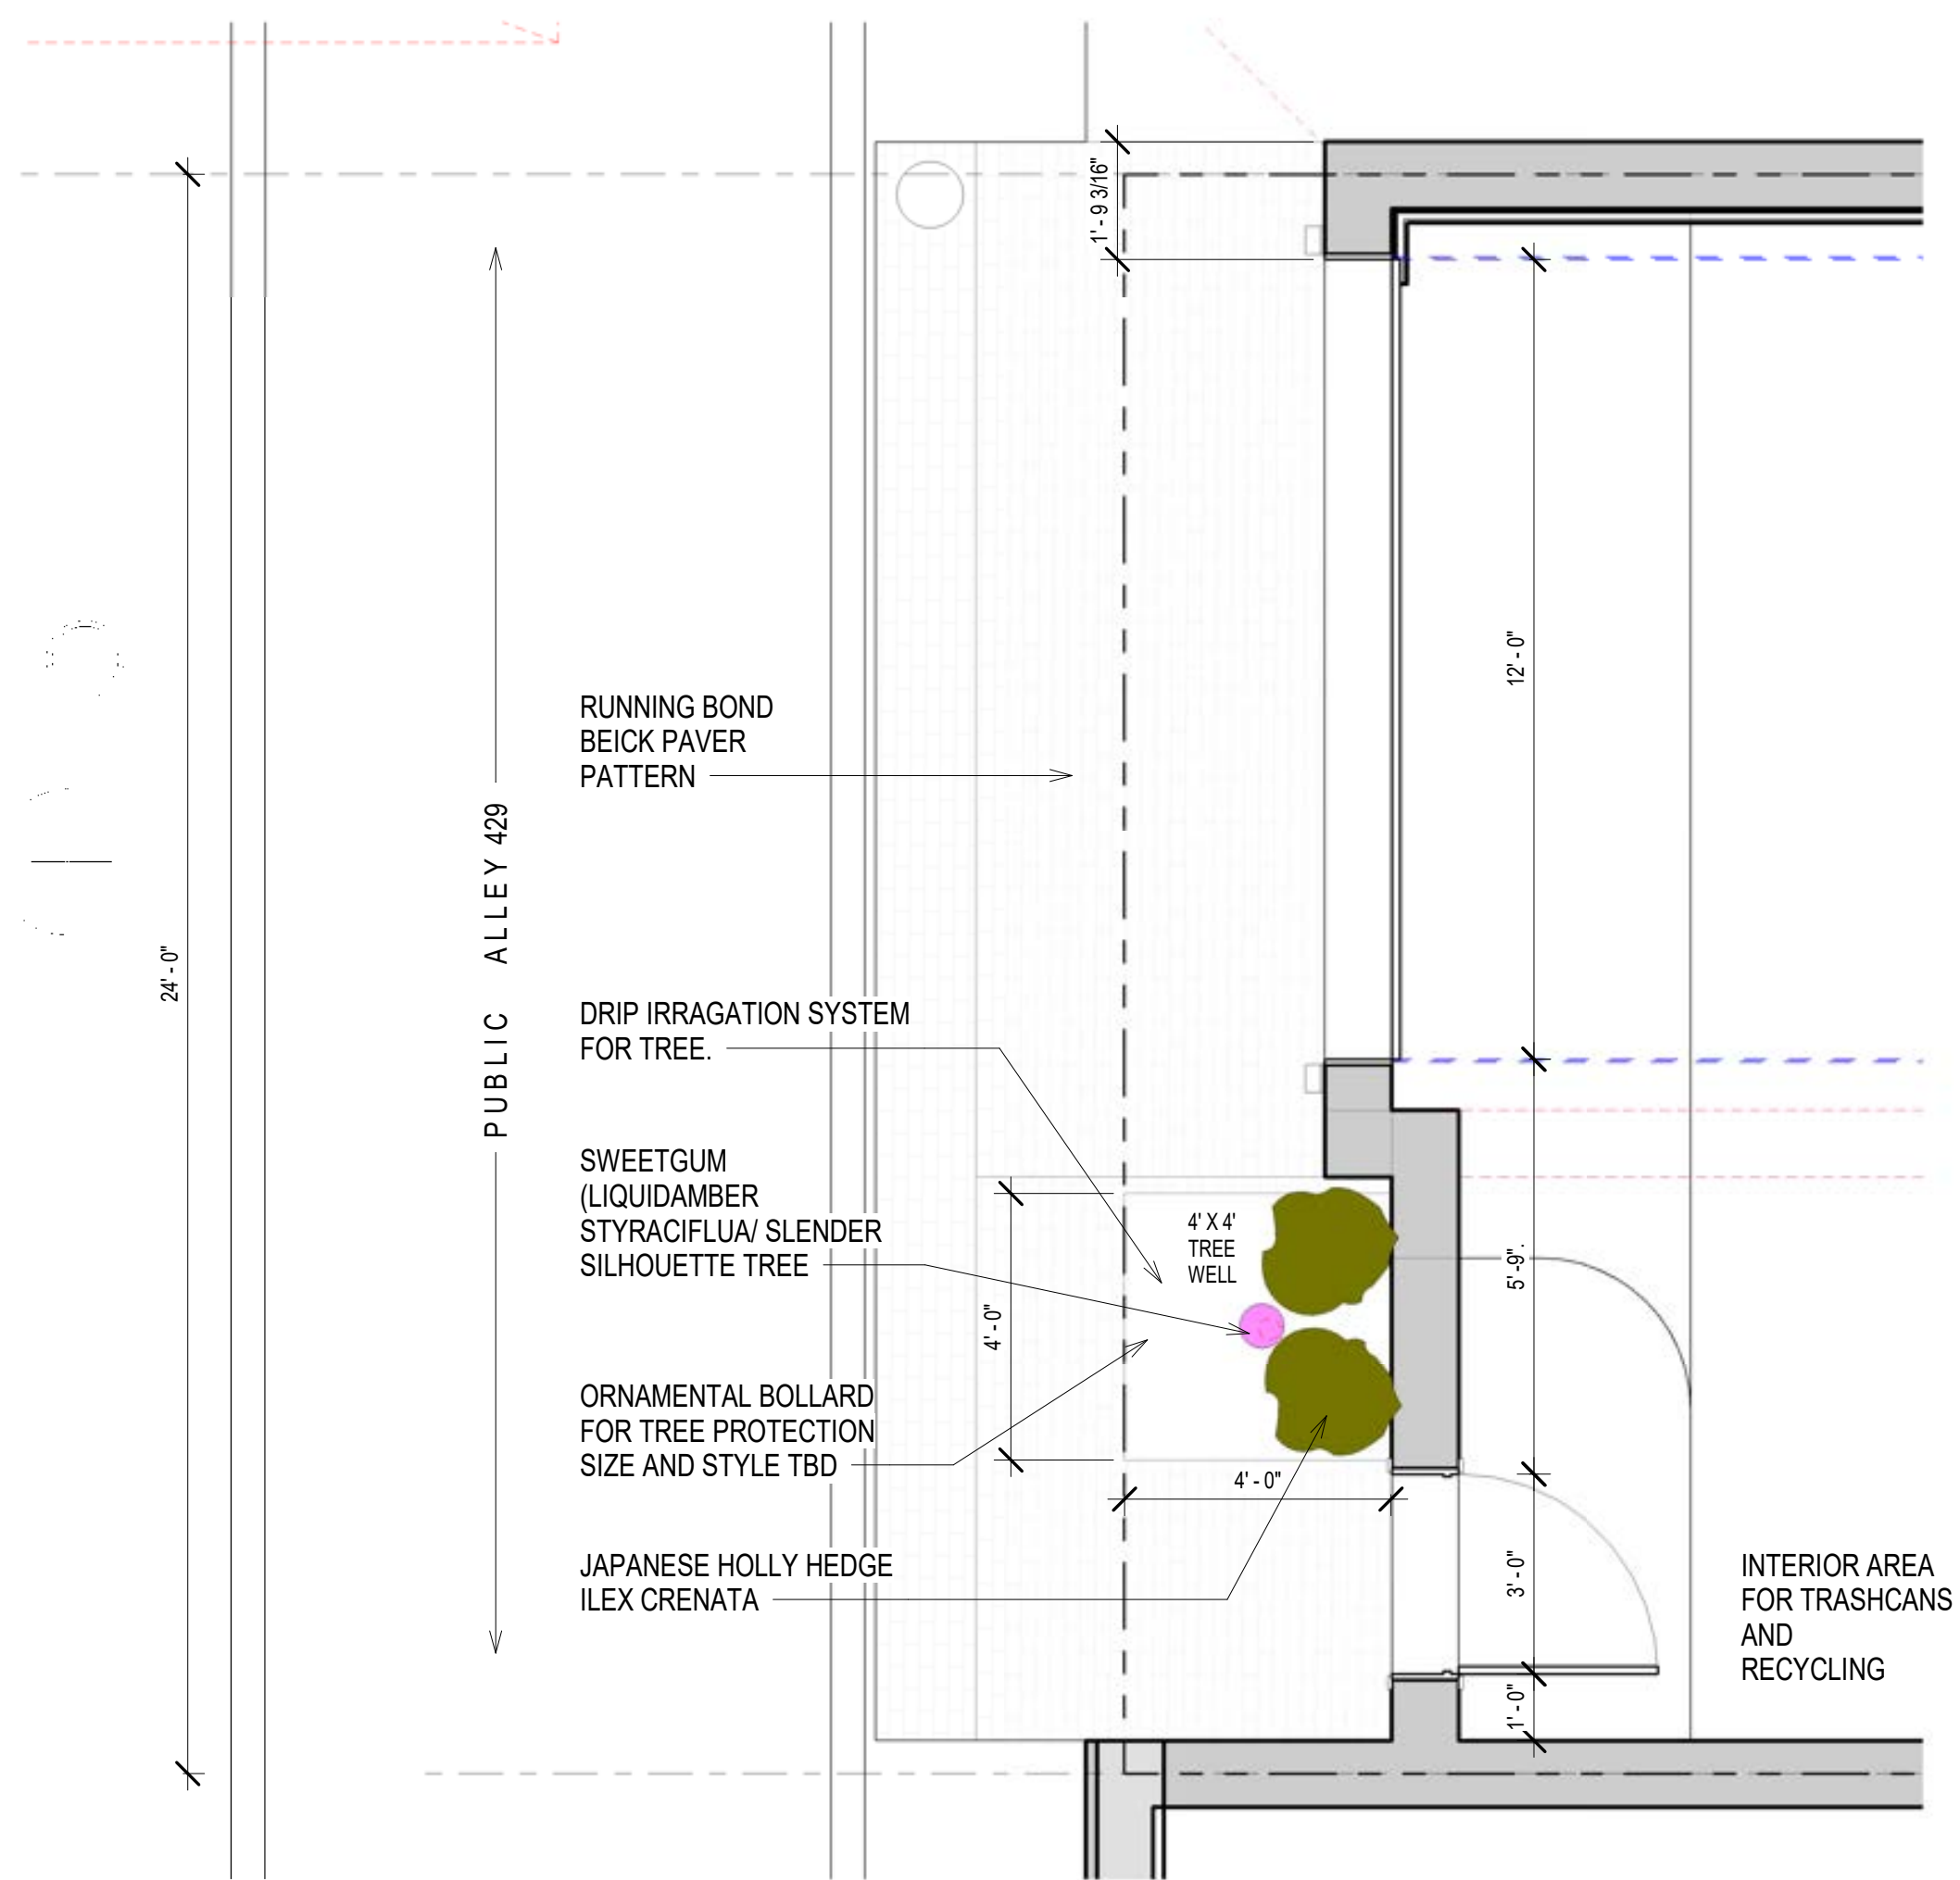

② Level 0 - Proposed Rear Garden Level
3/8" = 1'-0"

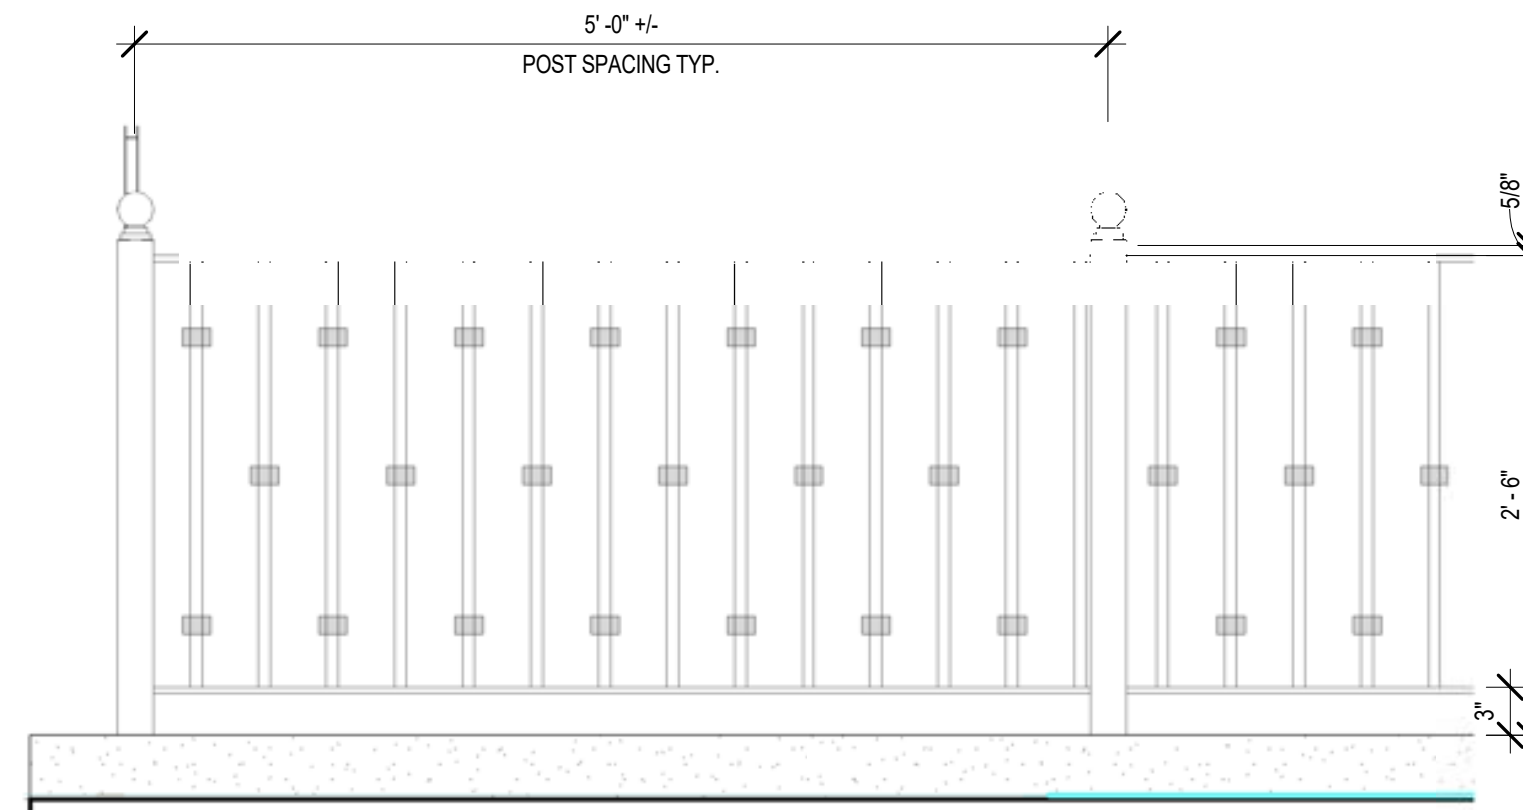

③ Proposed Garden Fence
1" = 1'-0"

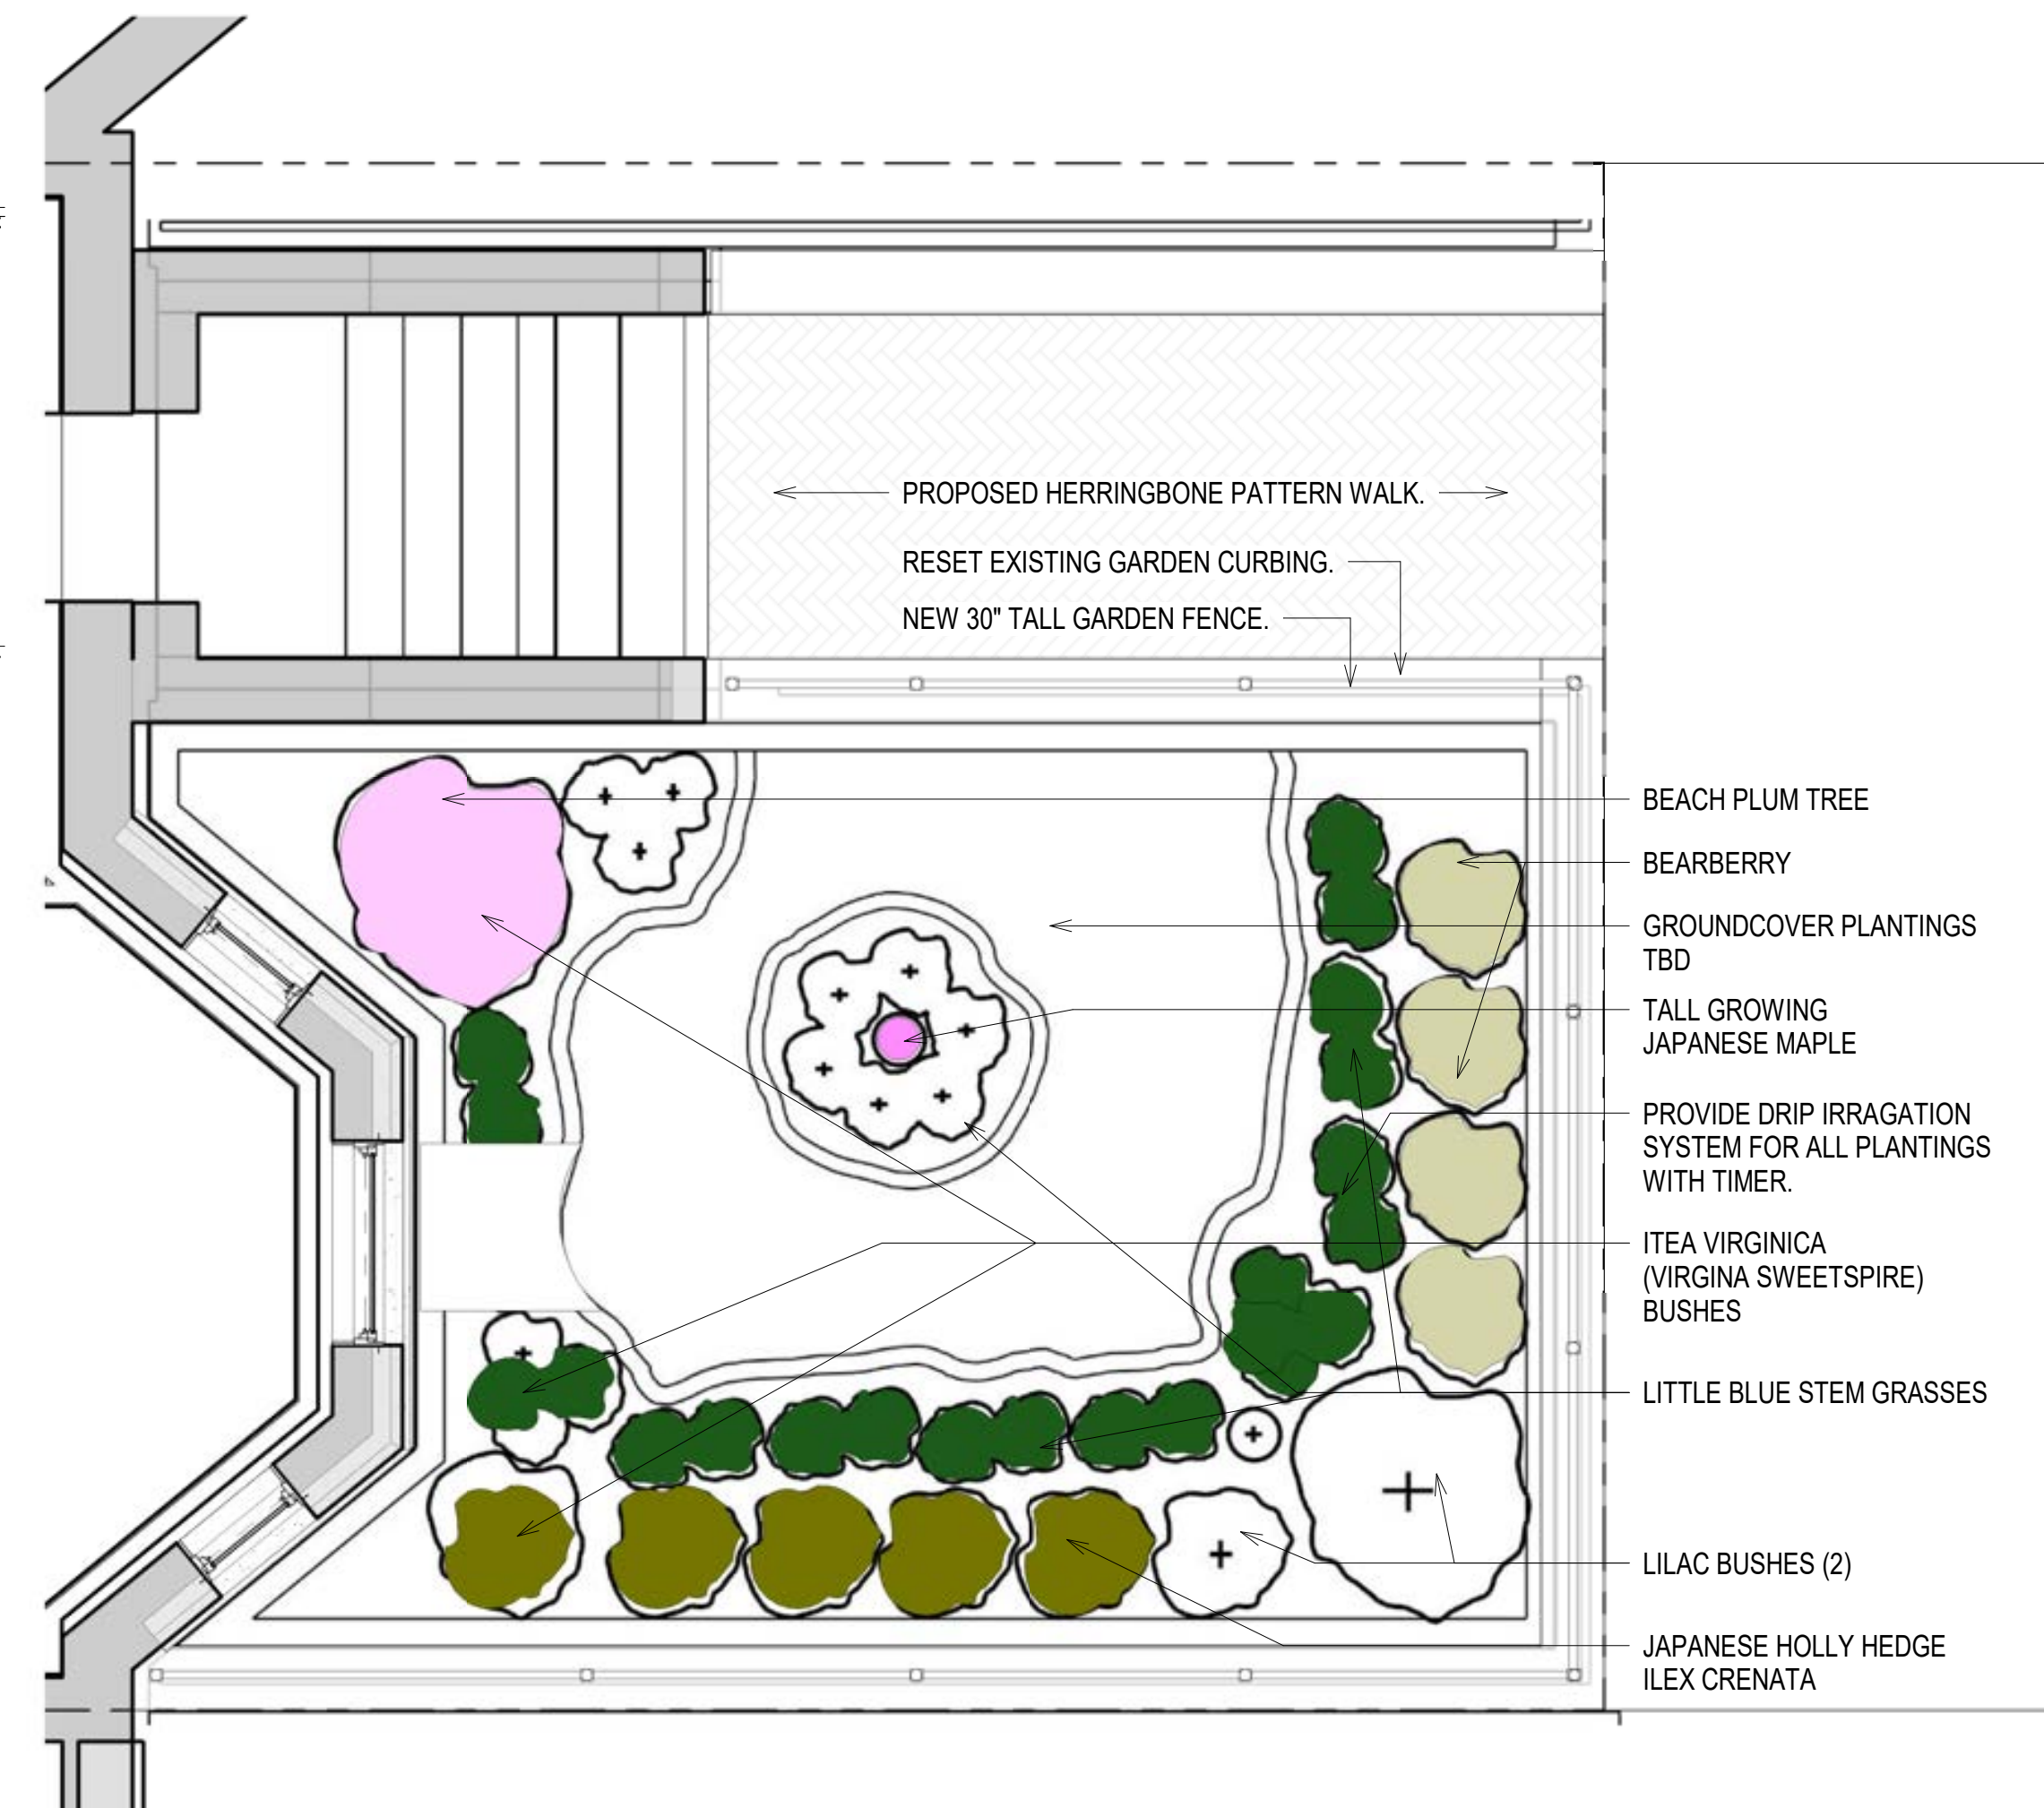

① Level 0 - Proposed Front Garden Level
3/8" = 1'-0"

No.	Description	Date

Proposed
Garden Plans


Project number -

Drawn by =

No.	Description	Date

Existing and Proposed Views

Project number -
Drawn by =

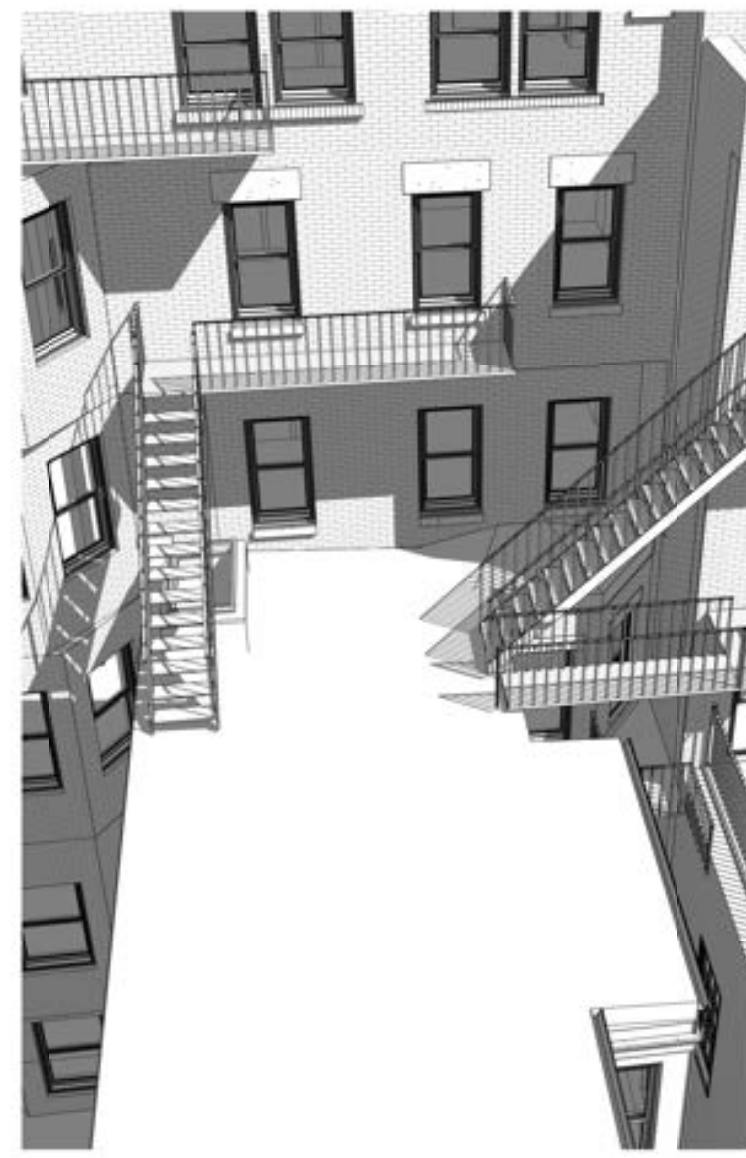

6 A EXIST - Existing view of Level 3




13 A PROP - View of Level 3




2 Existing alley view



9 Proposed alley view

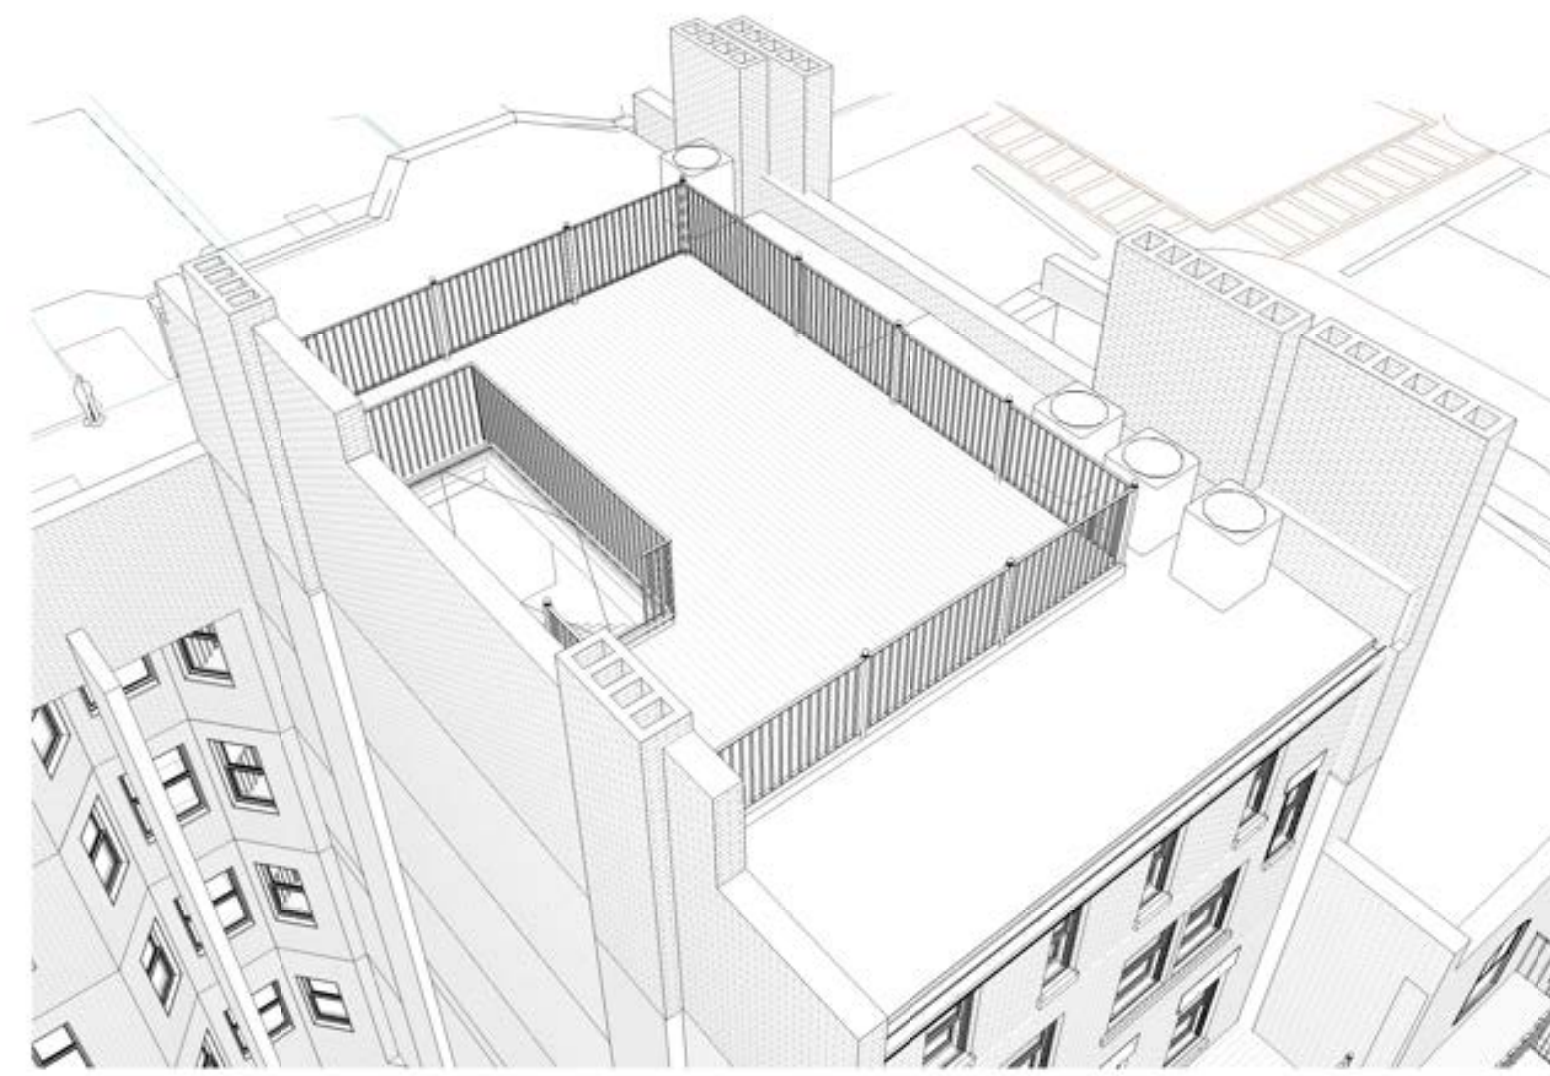

8 Proposed Roof View 2

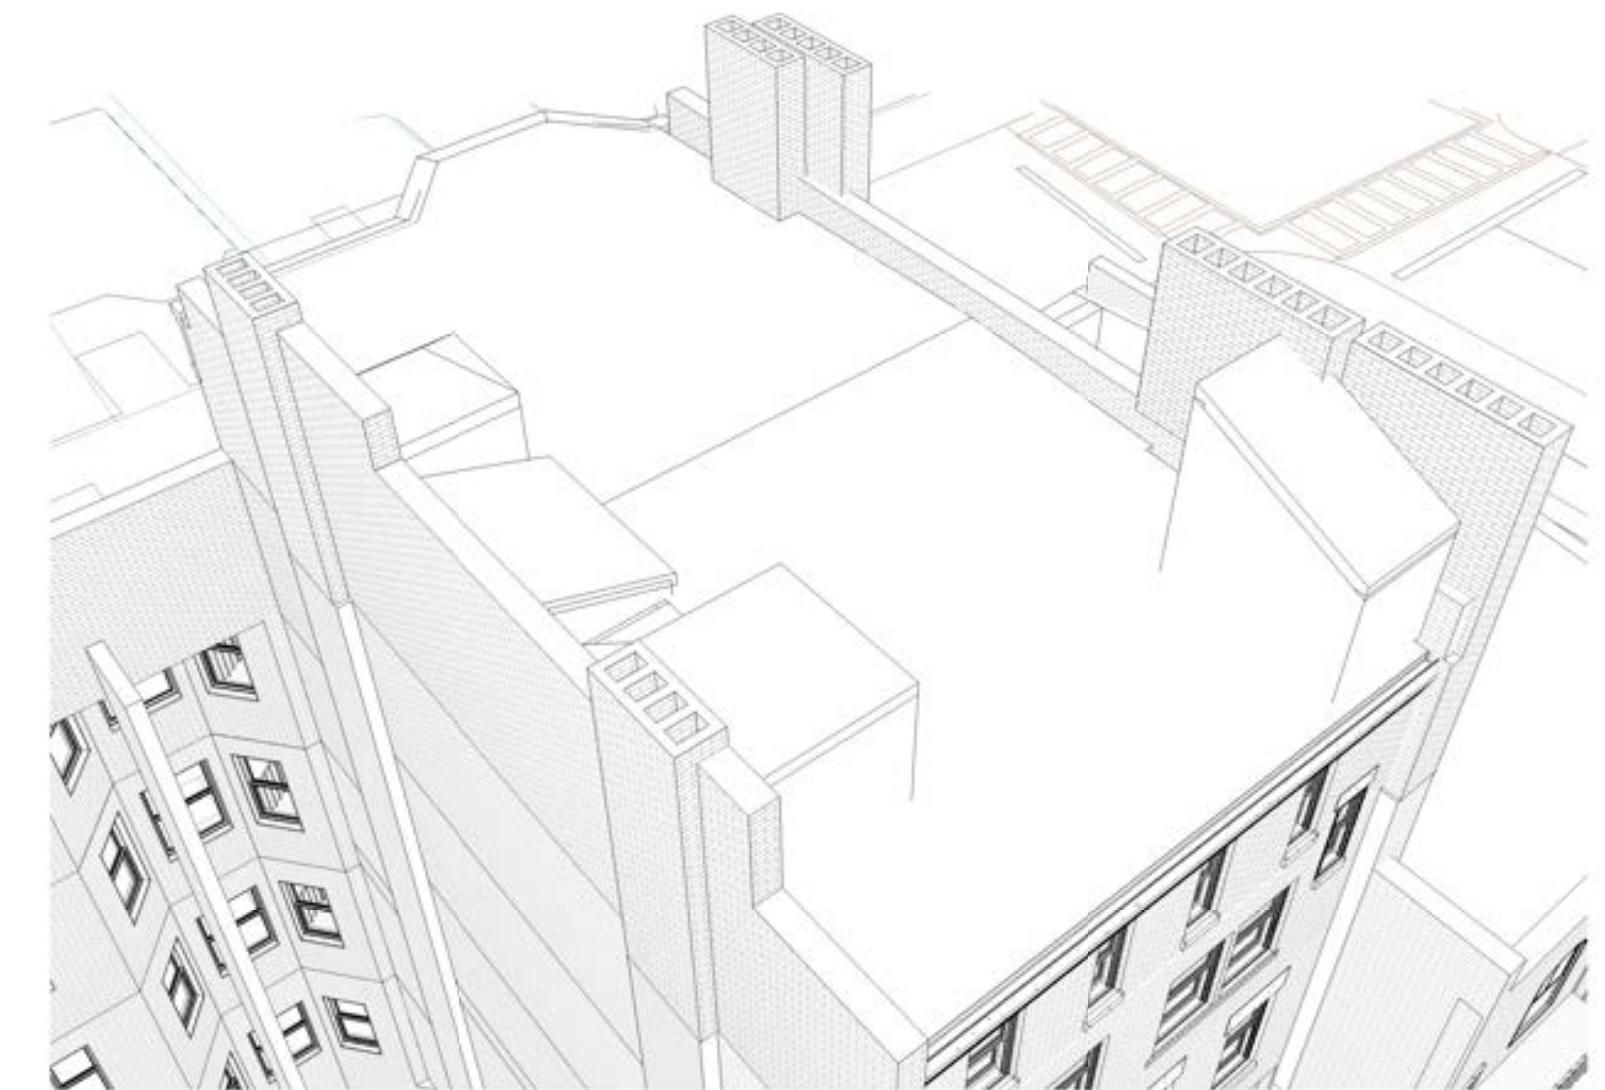

1 Existing Roof View 2



5 A PROP - View Rear Wall



12 A EXIST - View Rear Wall



4 A PROP - Proposed rear wall view



3 A EXIST - Rear wall view