


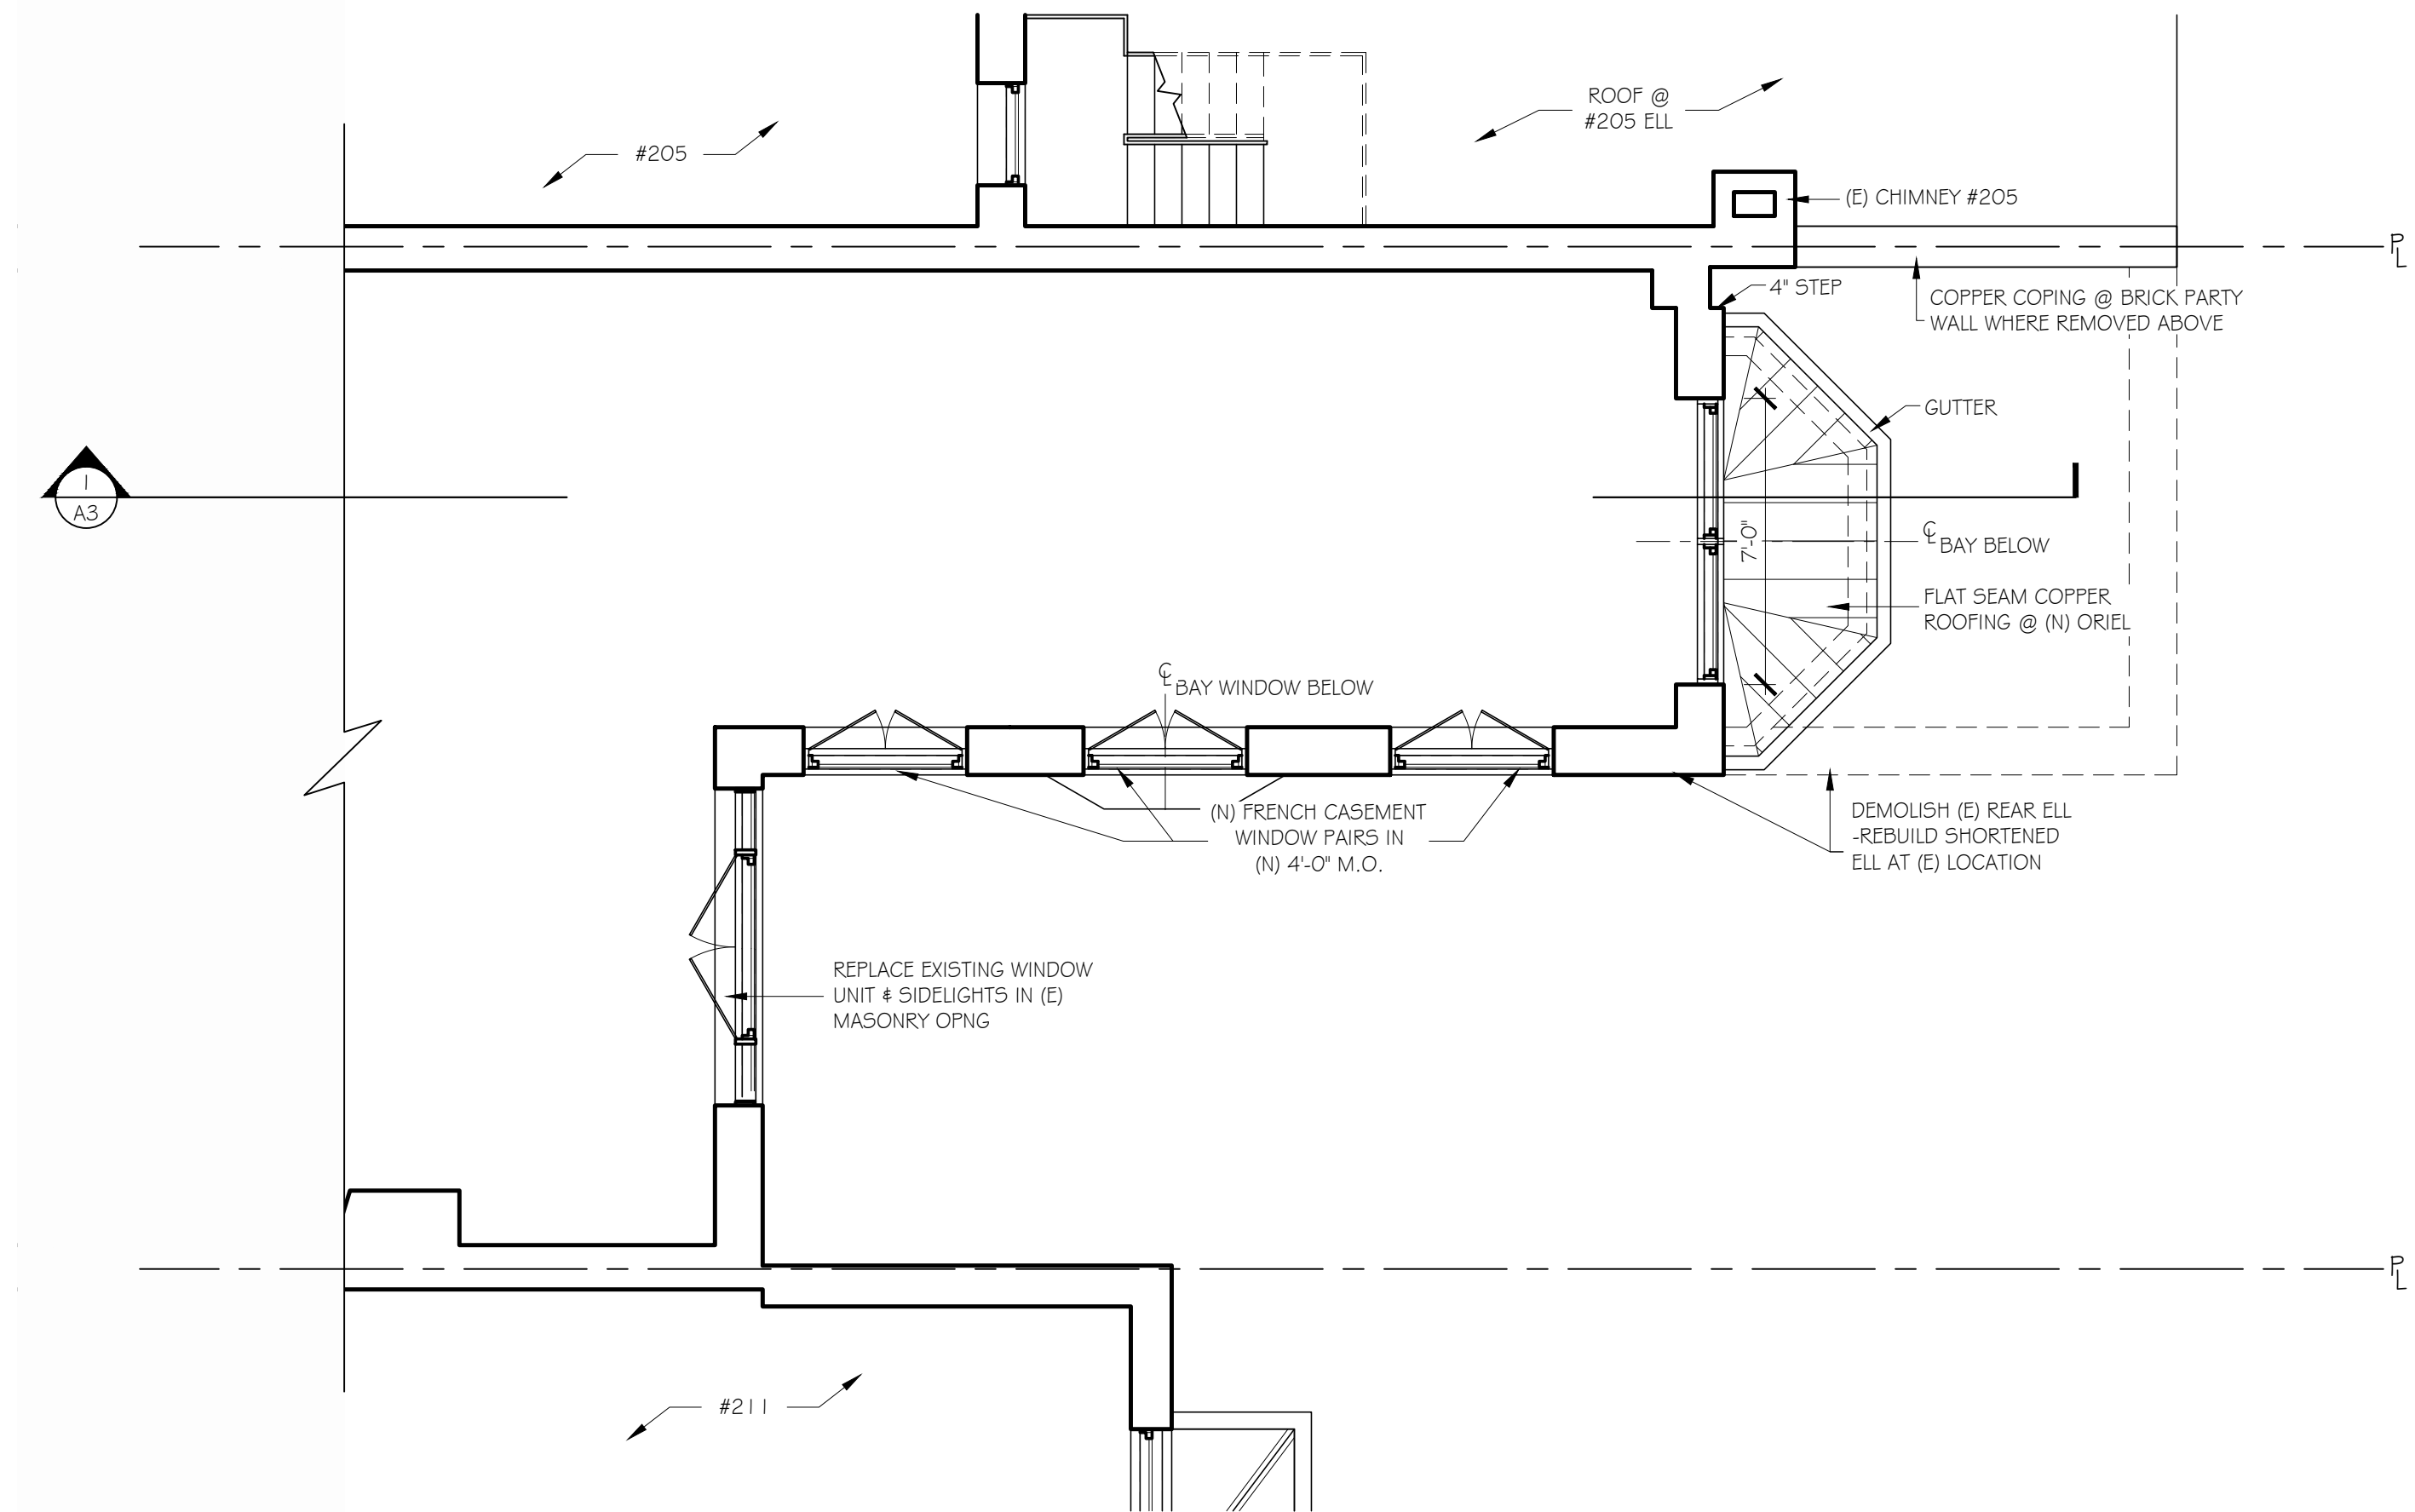


GROUND FLOOR PLAN  
SCALE: 1/4"=1'-0"

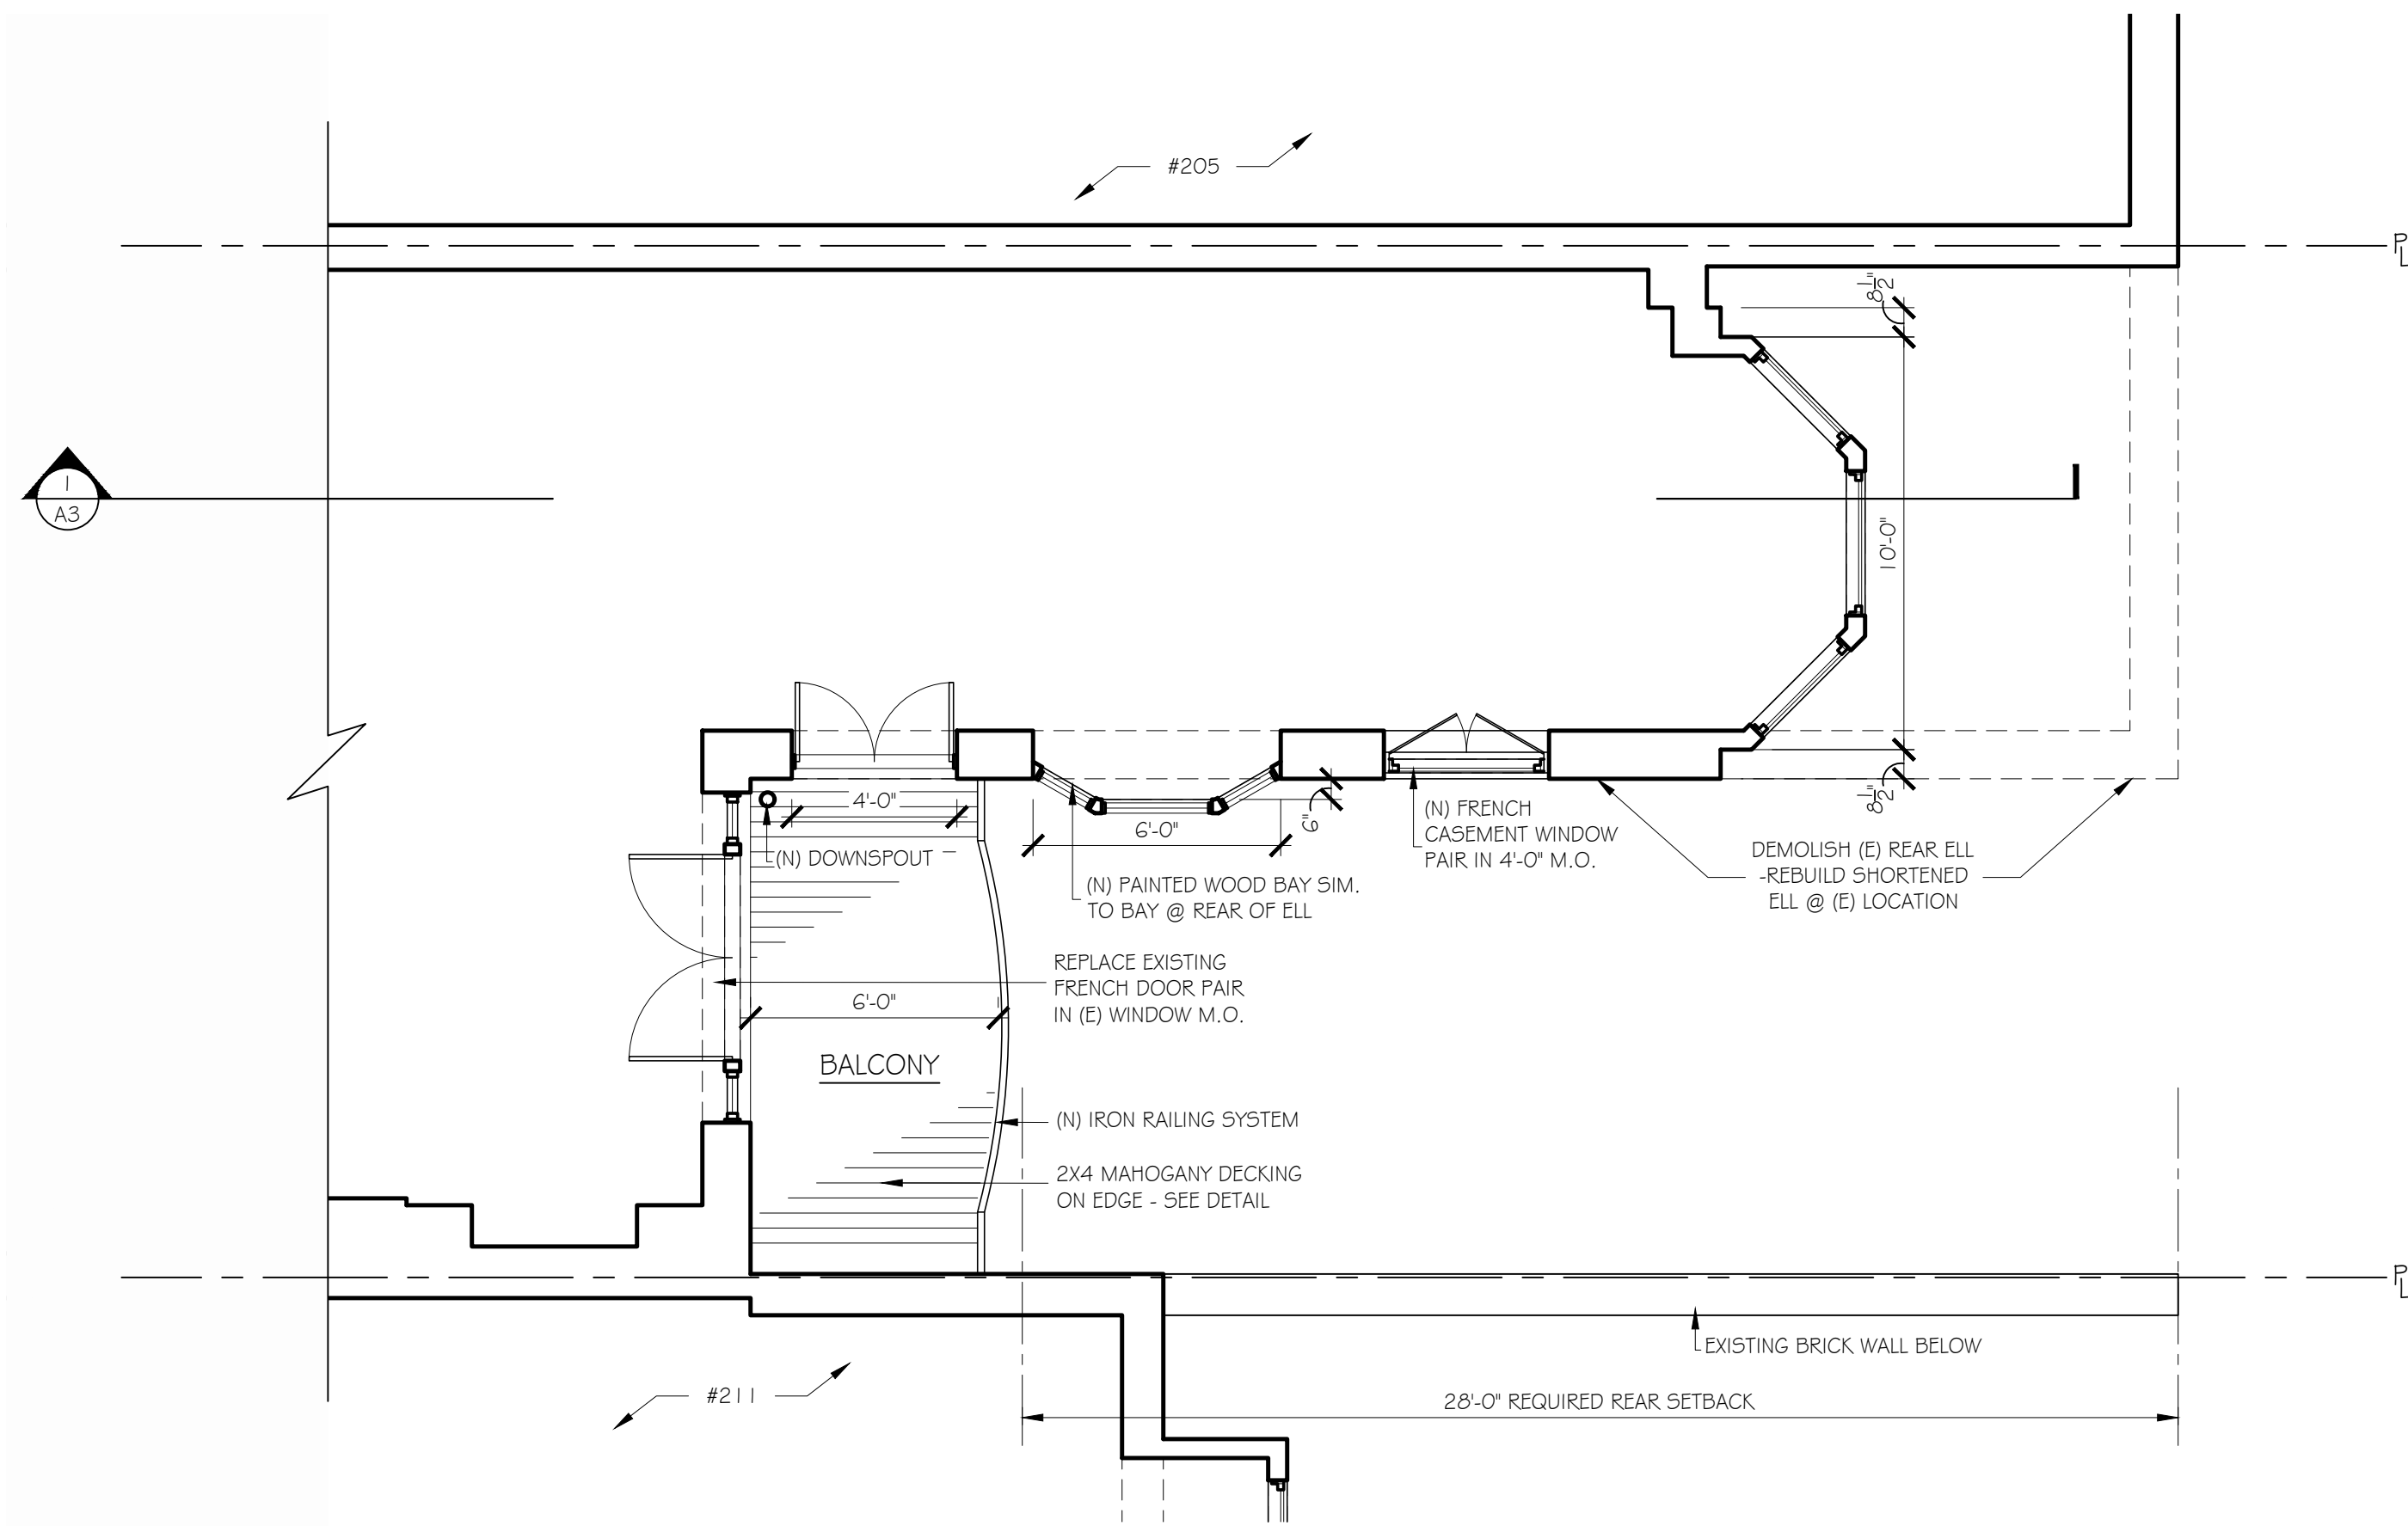


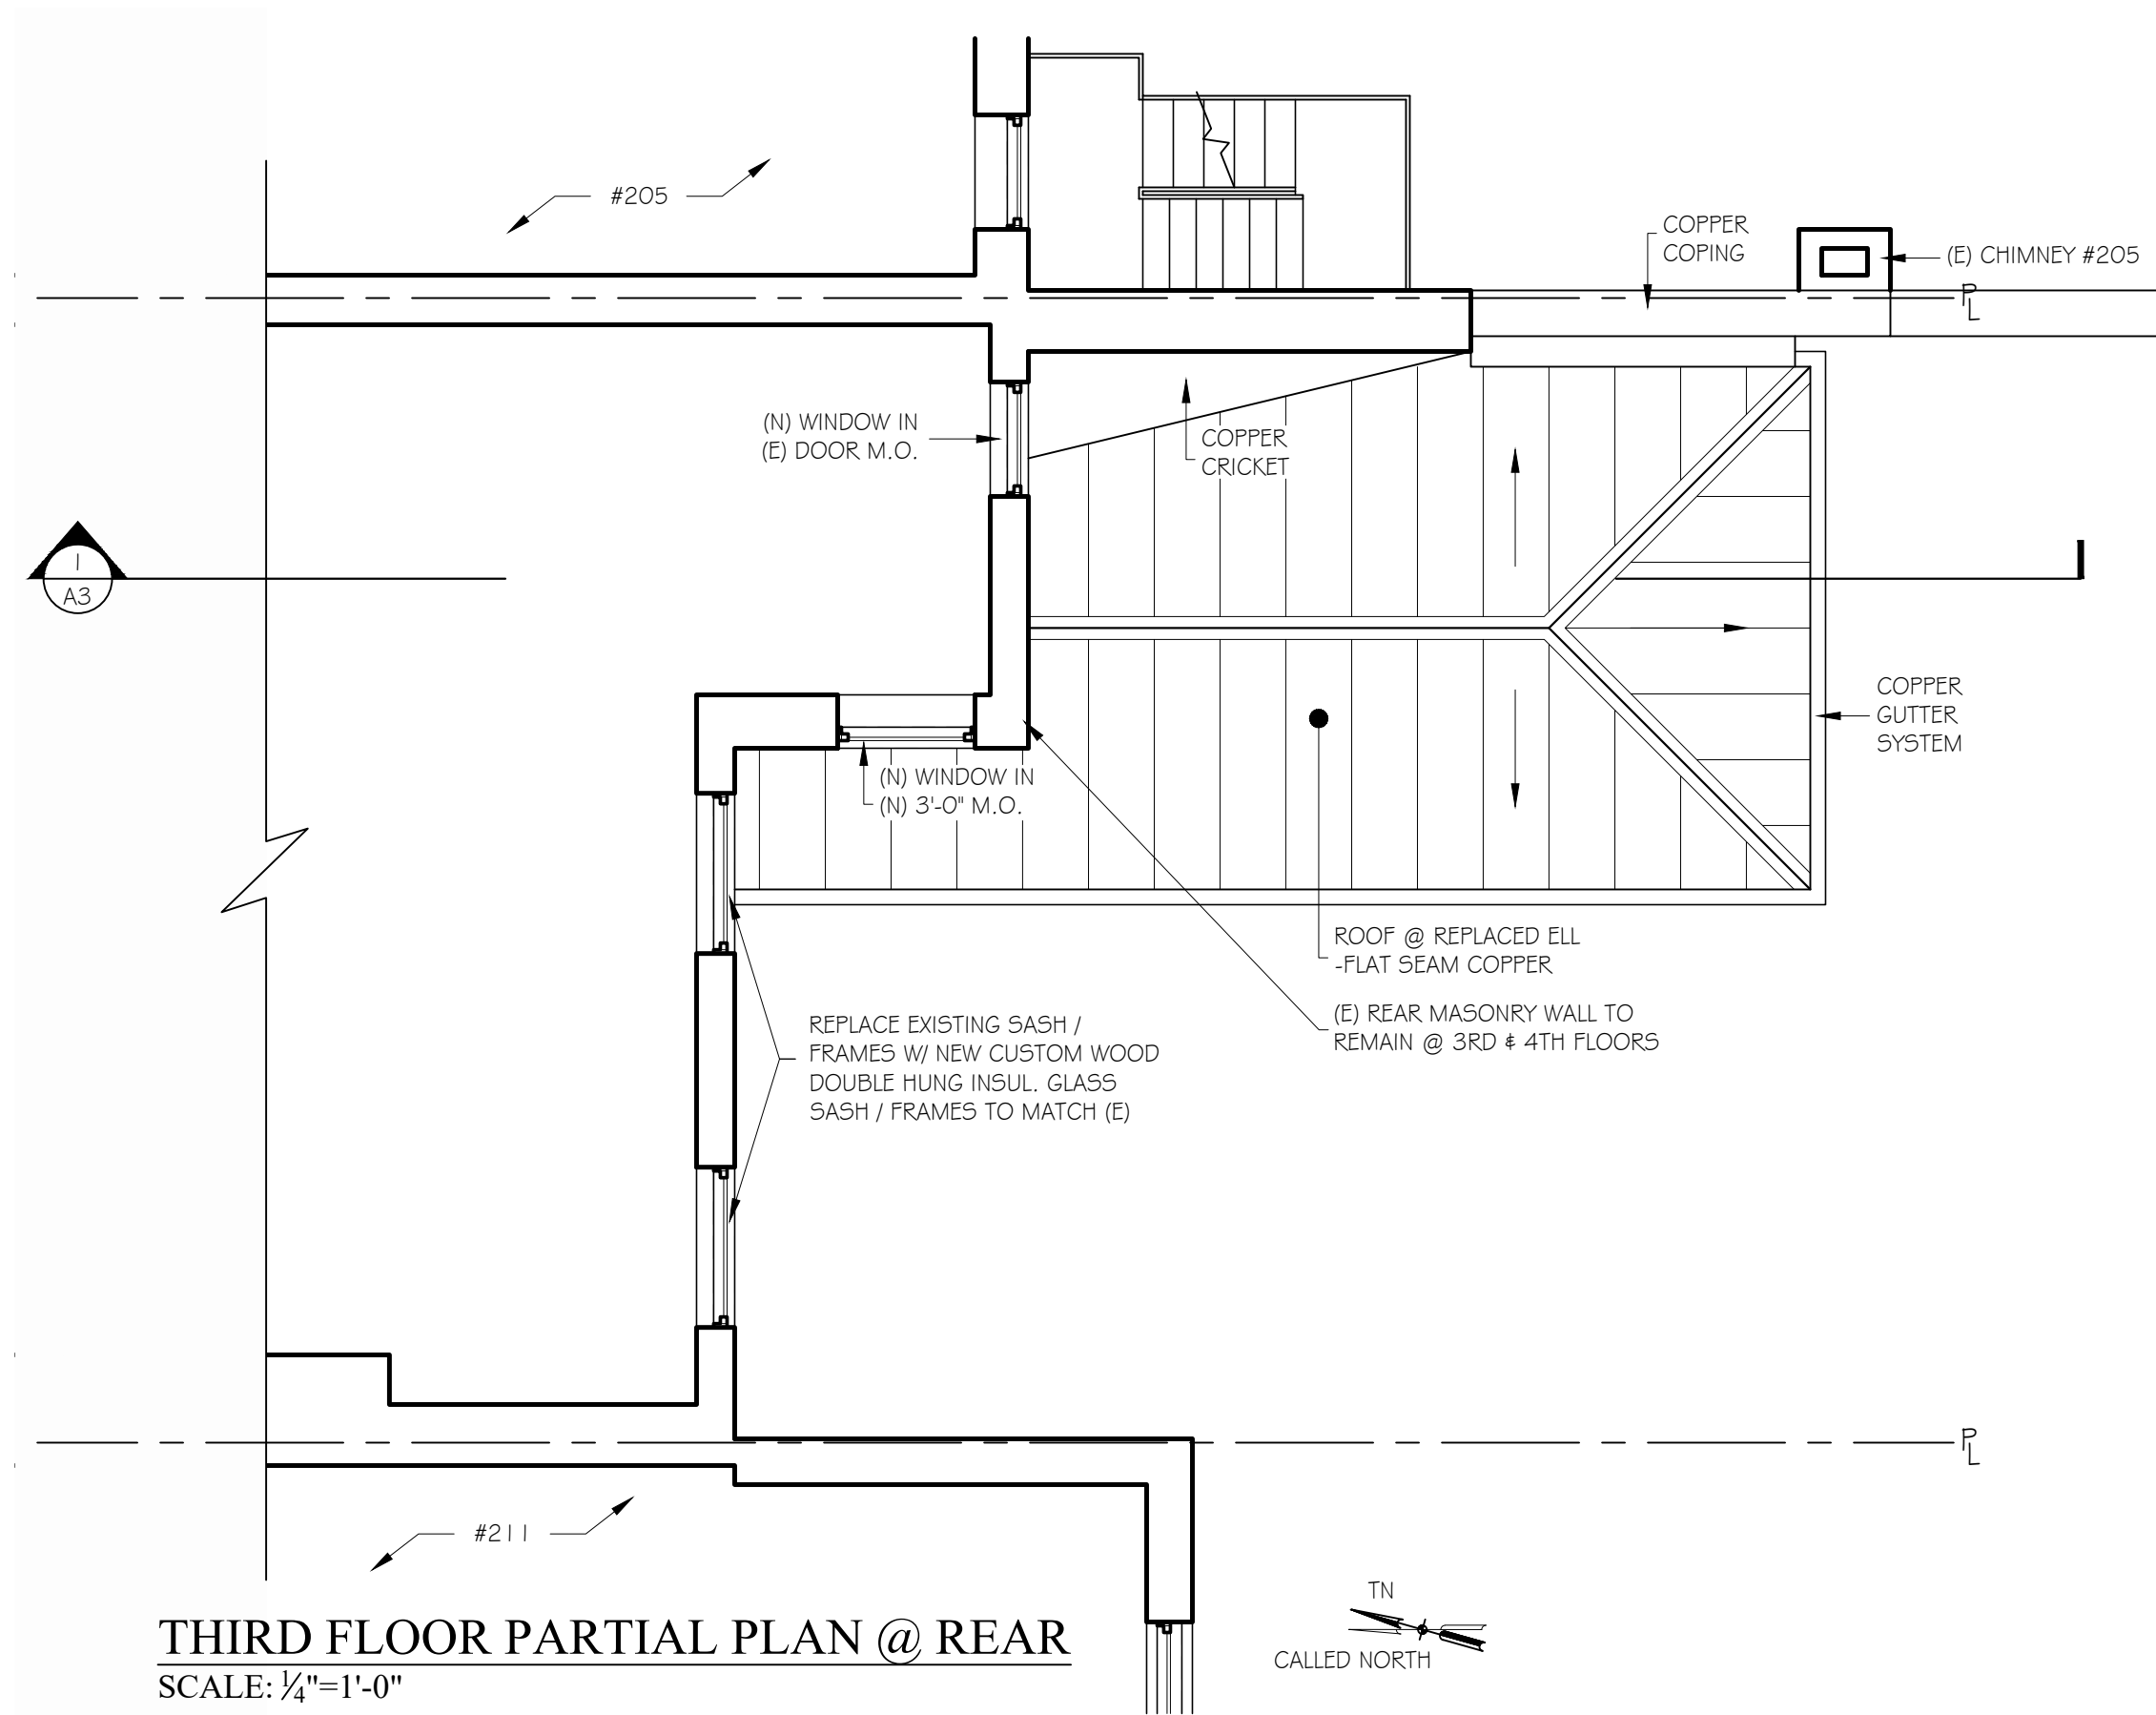


THIRD FLOOR PARTIAL PLAN @ REAR  
SCALE: 1/4"=1'-0"

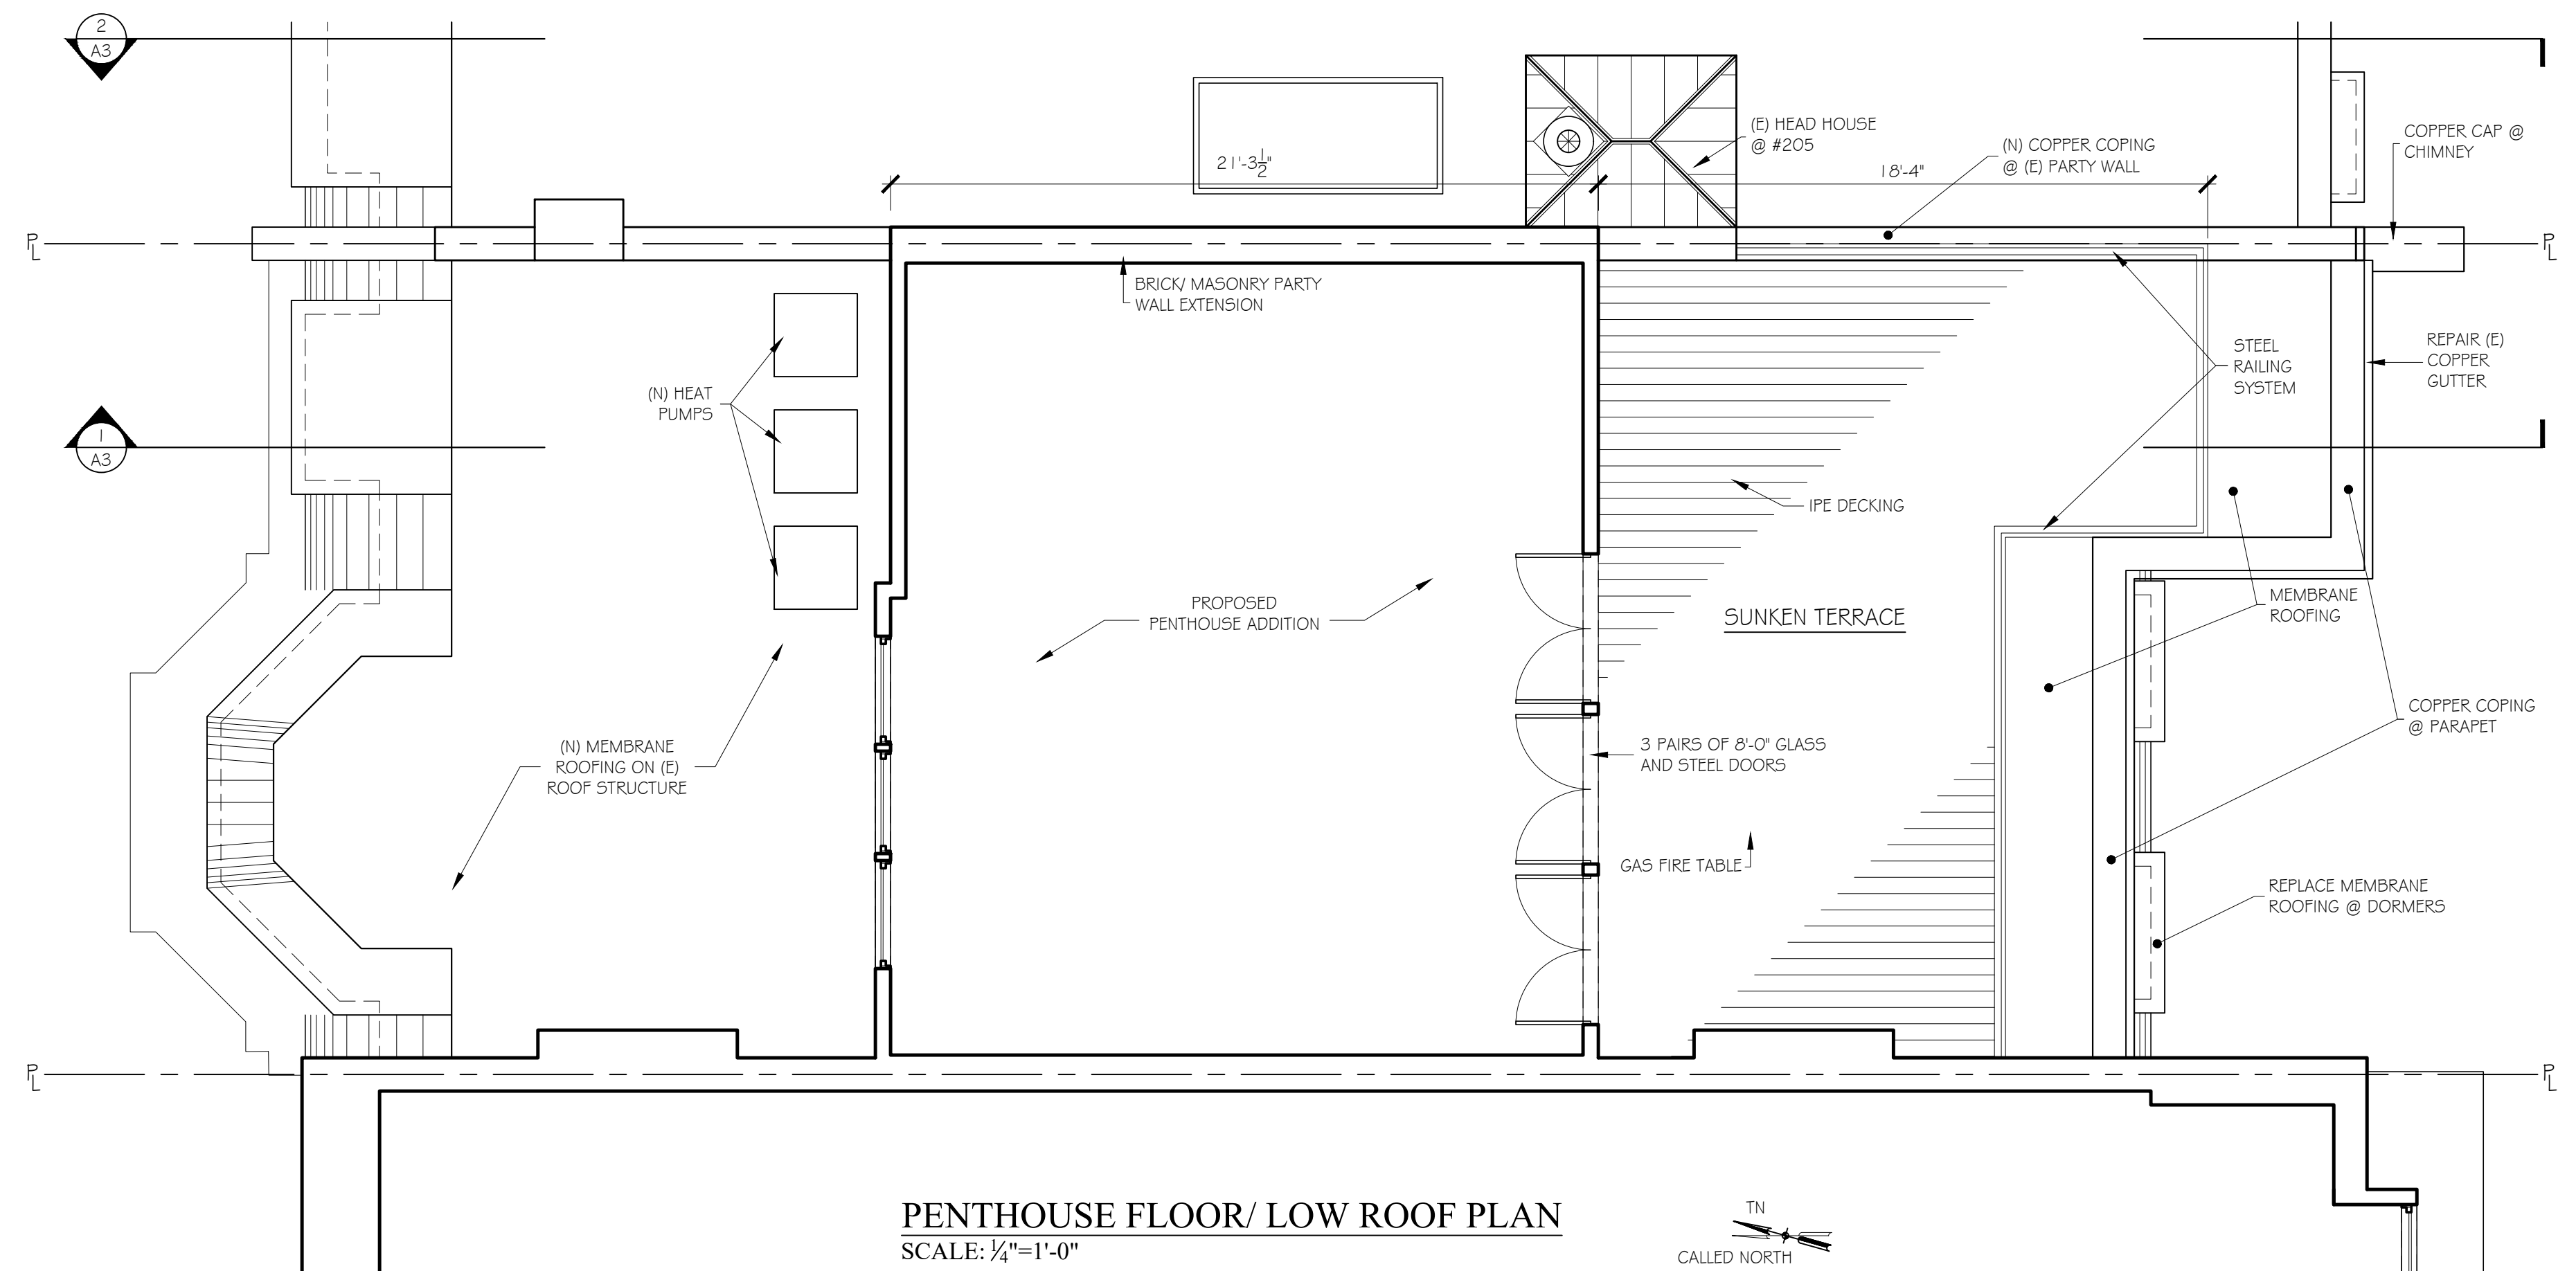


PENTHOUSE FLOOR/ LOW ROOF PLAN  
SCALE: 1/4"=1'-0"

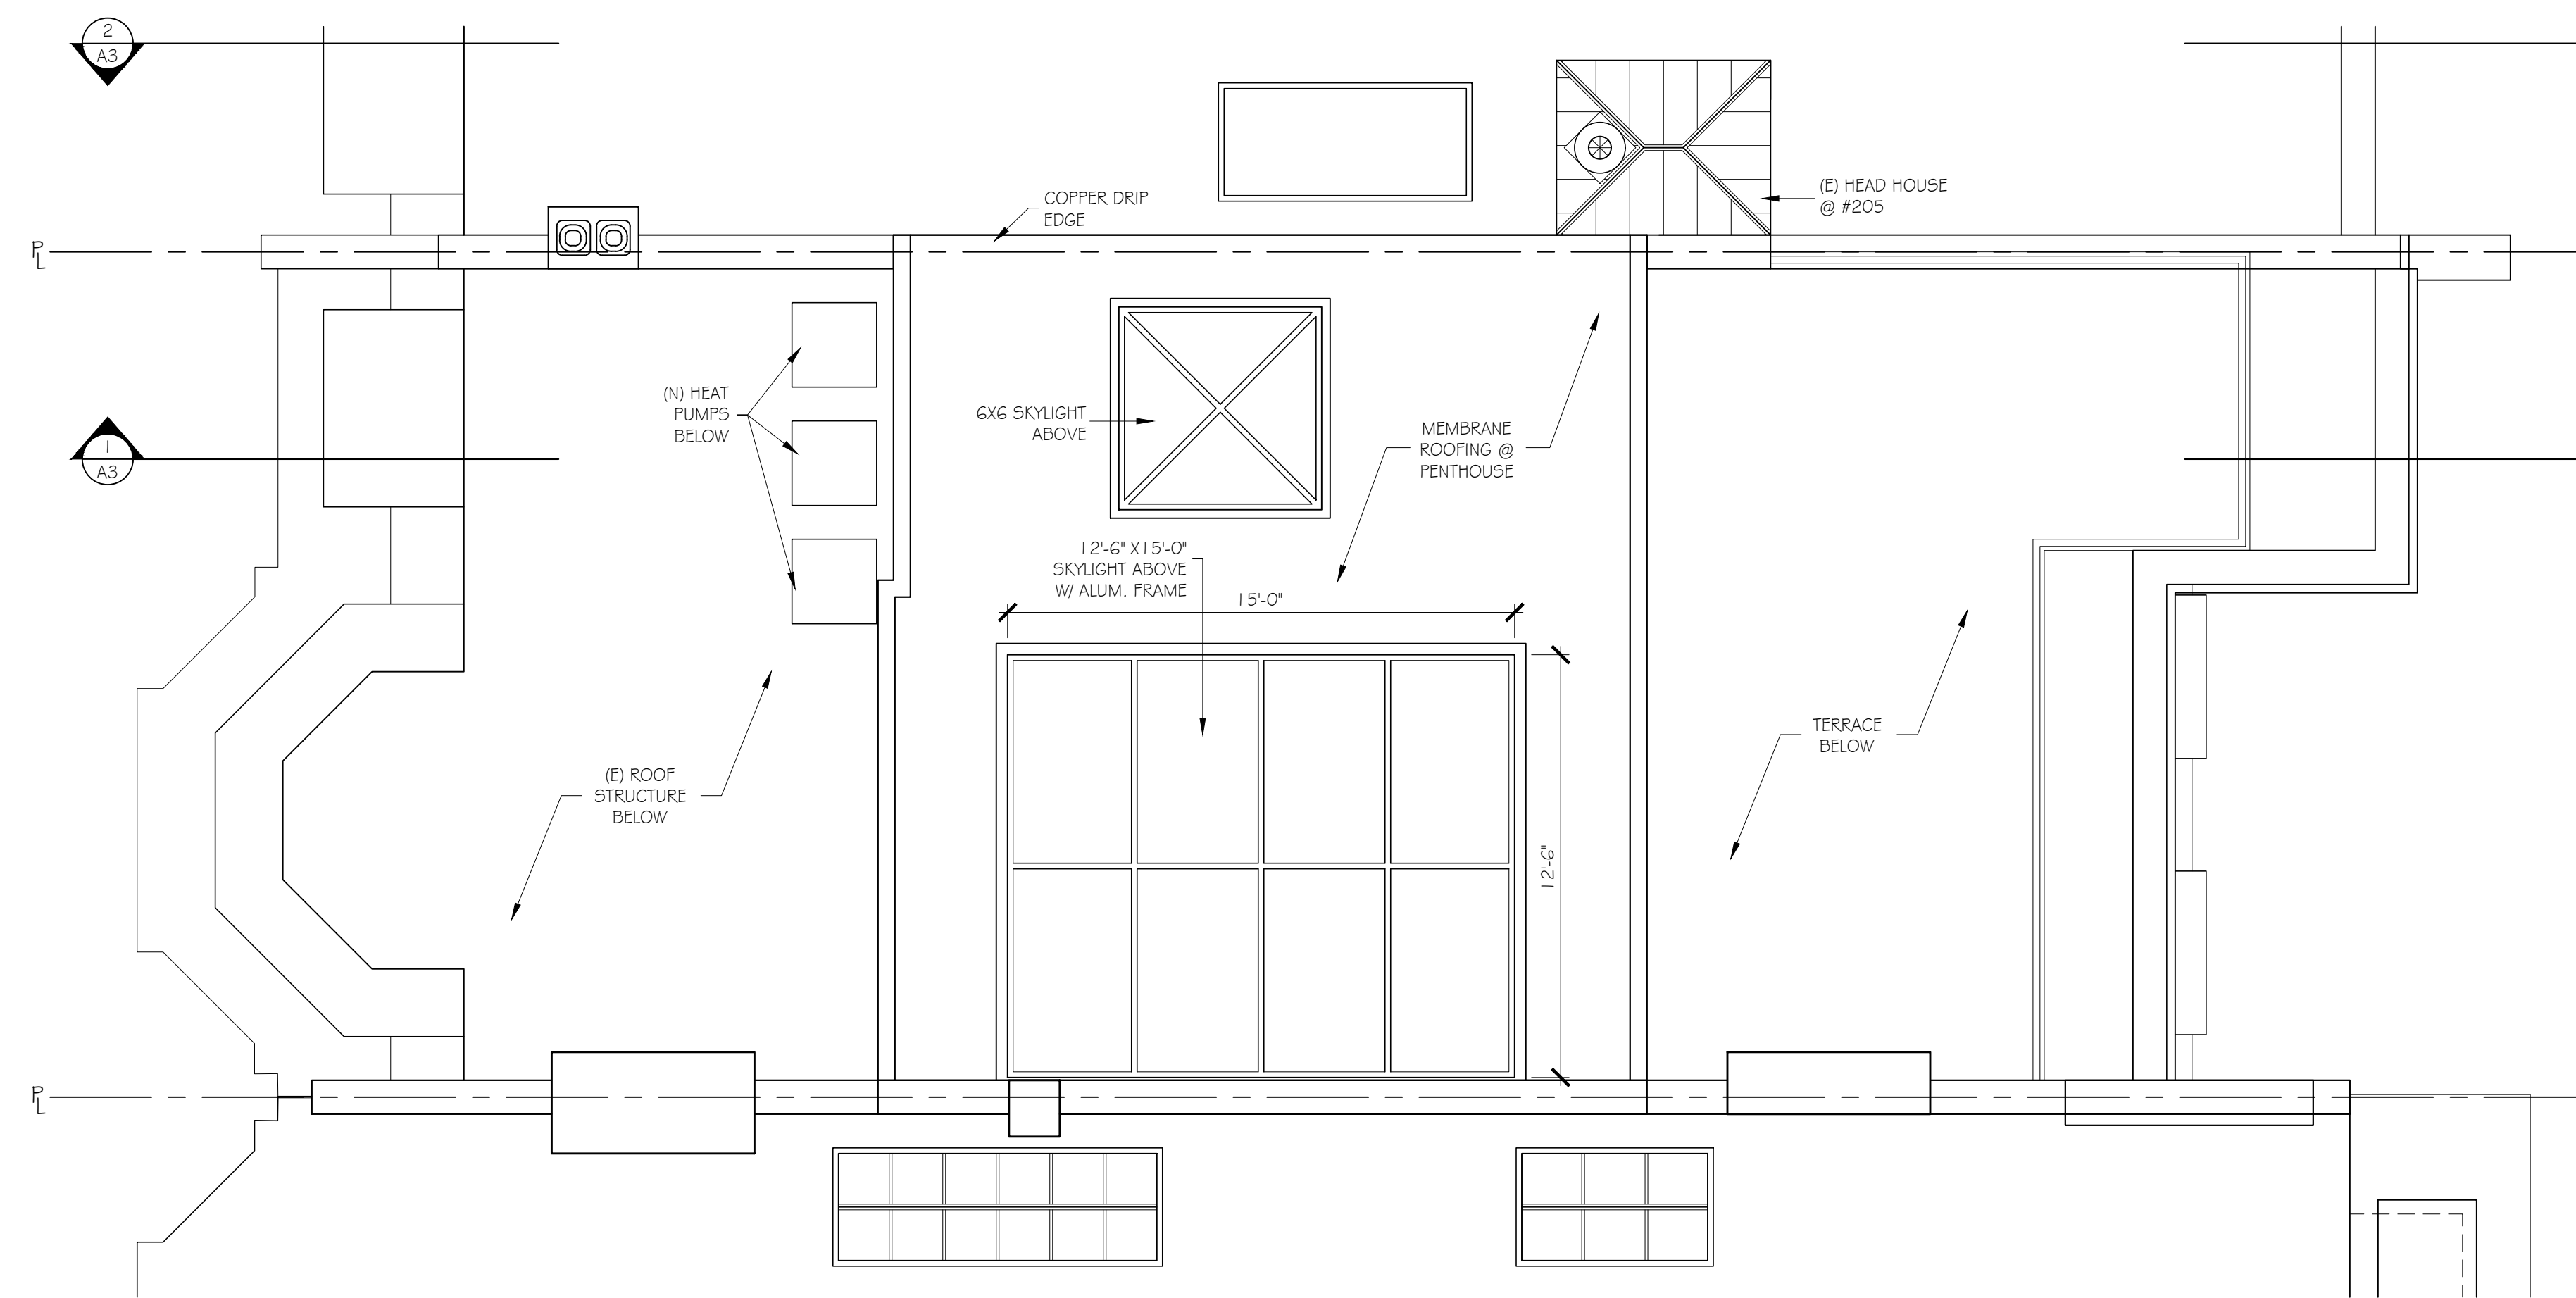

ROOF PLAN @ PENTHOUSE  
SCALE: 1/4"=1'-0"

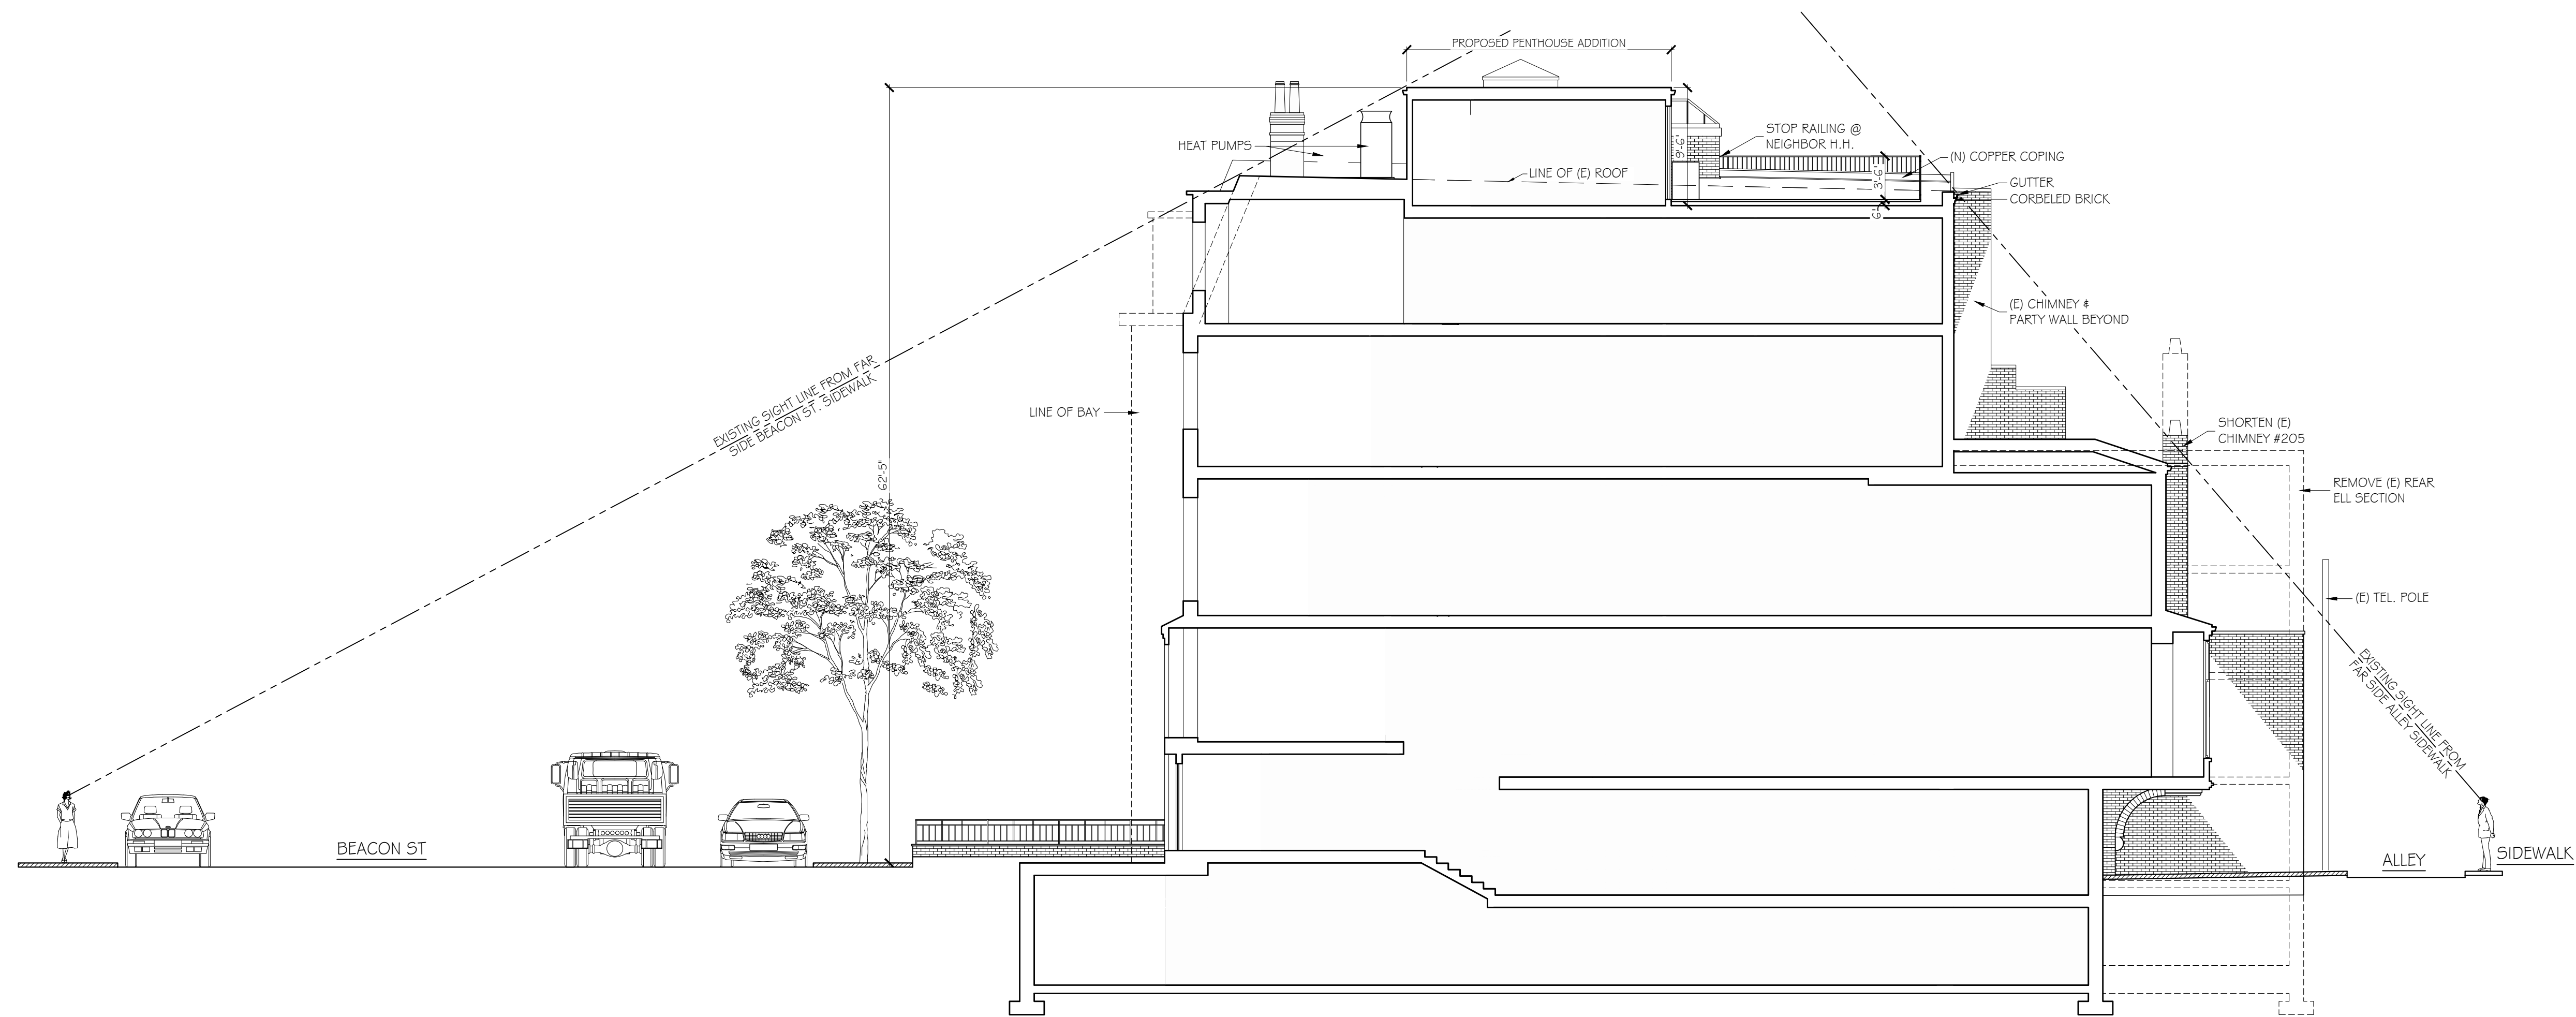

1 BUILDING SITE SECTION  
SCALE: 1/8"=1'-0"

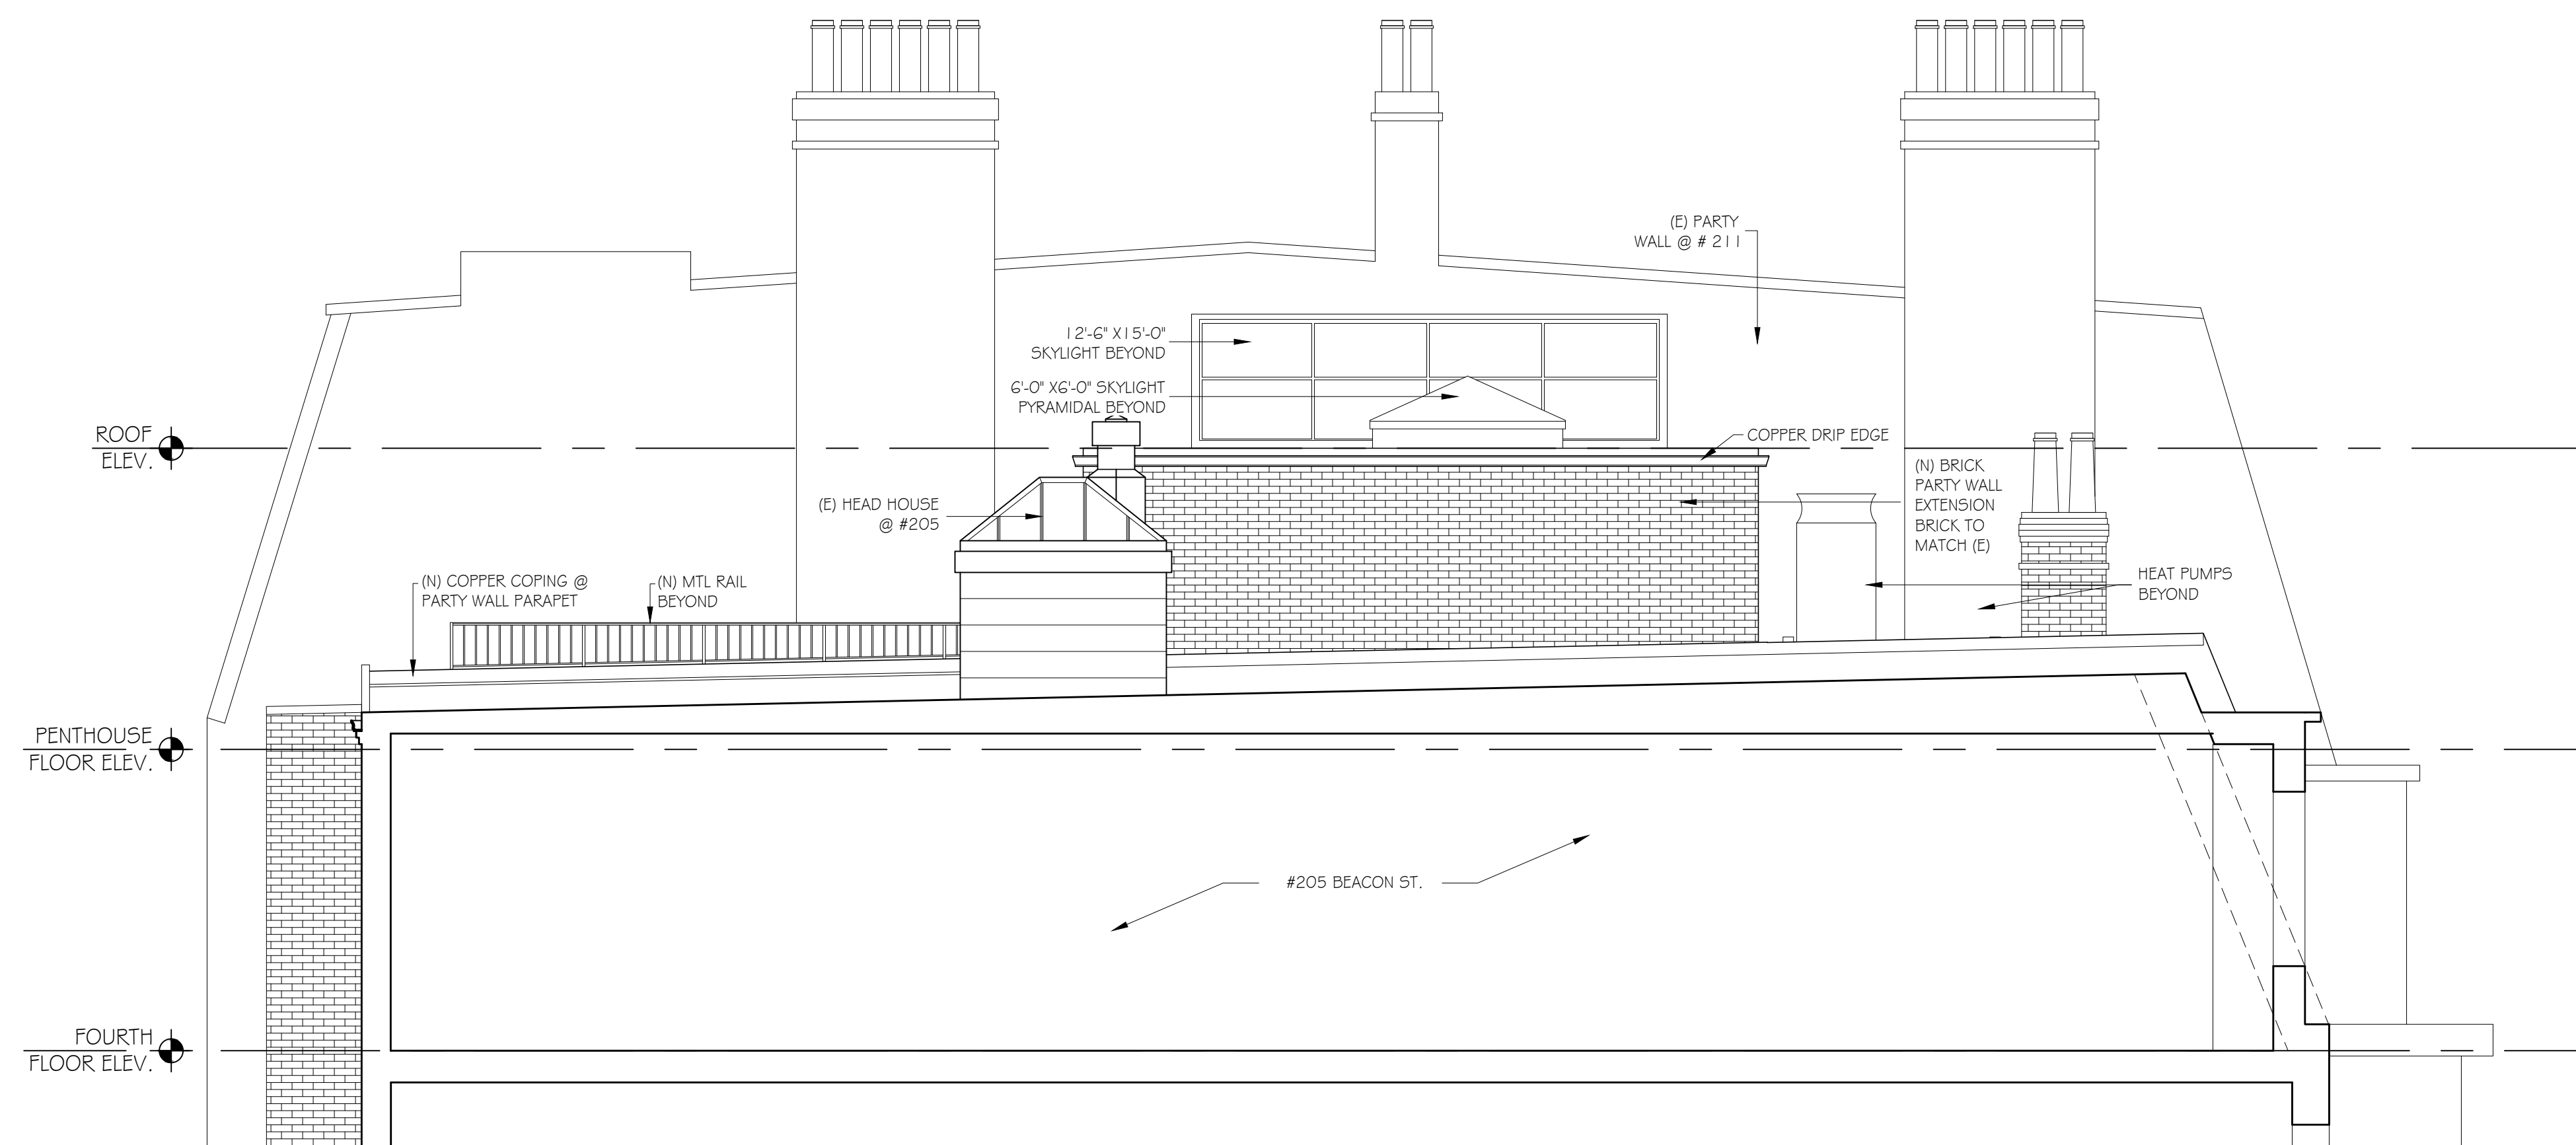

2 PENTHOUSE EAST ELEVATION (SECTION @ #205)  
SCALE: 1/4"=1'-0"



REMOVE (E)  
ELEV. HEADHOUSE  
(N) PYRAMIDAL SKYLIGHT BEYOND

FLAT SEAM COPPER SIDING

(E) HEAD HOUSE @ #205

REMOVE AND RESET (E) SLATE - REPLACE  
BROKEN AND NON SALVAGEABLE  
SLATES WITH (N) TO MATCH

REPLACE (E) WINDOWS/ STORM WINDOWS  
W/ (N) 1/1 DOUBLE HUNG WOOD UNITS, W/  
INSULATING GLASS - 1/2 SCREENS - REPAIR OR  
REPLACE BRICK MOLDS TO MATCH (E) - TYP.

CLEAN & RESTORE SPALLED  
(E) BROWNSTONE TRIM  
W/ COLORED "MIMIC" PATCHES  
TYPICAL ALL STONE TRIM

CLEAN SPOT POINT  
(E) BRICK AS REQD.

RESTORE, REPAIR  
AND REPAINT (E) BAY,  
SASH, FRAMES AND  
ALL WOOD TRIM

REPAIR/ REPAINT (E)  
STEEL AND GLASS DOOR  
AND SIDELIGHT SYSTEM  
(N) VIDEO INTERCOM  
REMOVE (E) INTERCOM

(E) CHIMNEY - REPOINT / REPAIR  
CAPS/ POTS @ #209 SIDE

(N) ALUM. FRAMED LEAN-TO  
SKYLIGHT BEYOND

(N) DOUBLE HUNG  
WOOD WINDOWS  
W/ 1/2 SCREENS

RESTORE, REPAIR ALL (E) WOOD  
TRIM, CORNICE, DORMER TRIM,  
ETC. AND REPAINT TO MATCH  
(E) BUFF PAINT COLOR

RESTORE (E) COPPER  
GUTTER SYSTEM - REPAINT

REPLACE (E) DOWNSPOUT  
W/ 5" DIA. COPPER


REMOVE (E) STEEL MESH  
WINDOW GRATES

(N) PAINTED STEEL/ CAST  
IRON FRONT YARD FENCE  
ON RESTORED CURB STONE


(E) STEEL IRON FENCE

EXISTING SOUTH ELEVATION  
SCALE: 1/4"=1'-0"

PROPOSED SOUTH ELEVATION  
SCALE: 1/4"=1'-0"

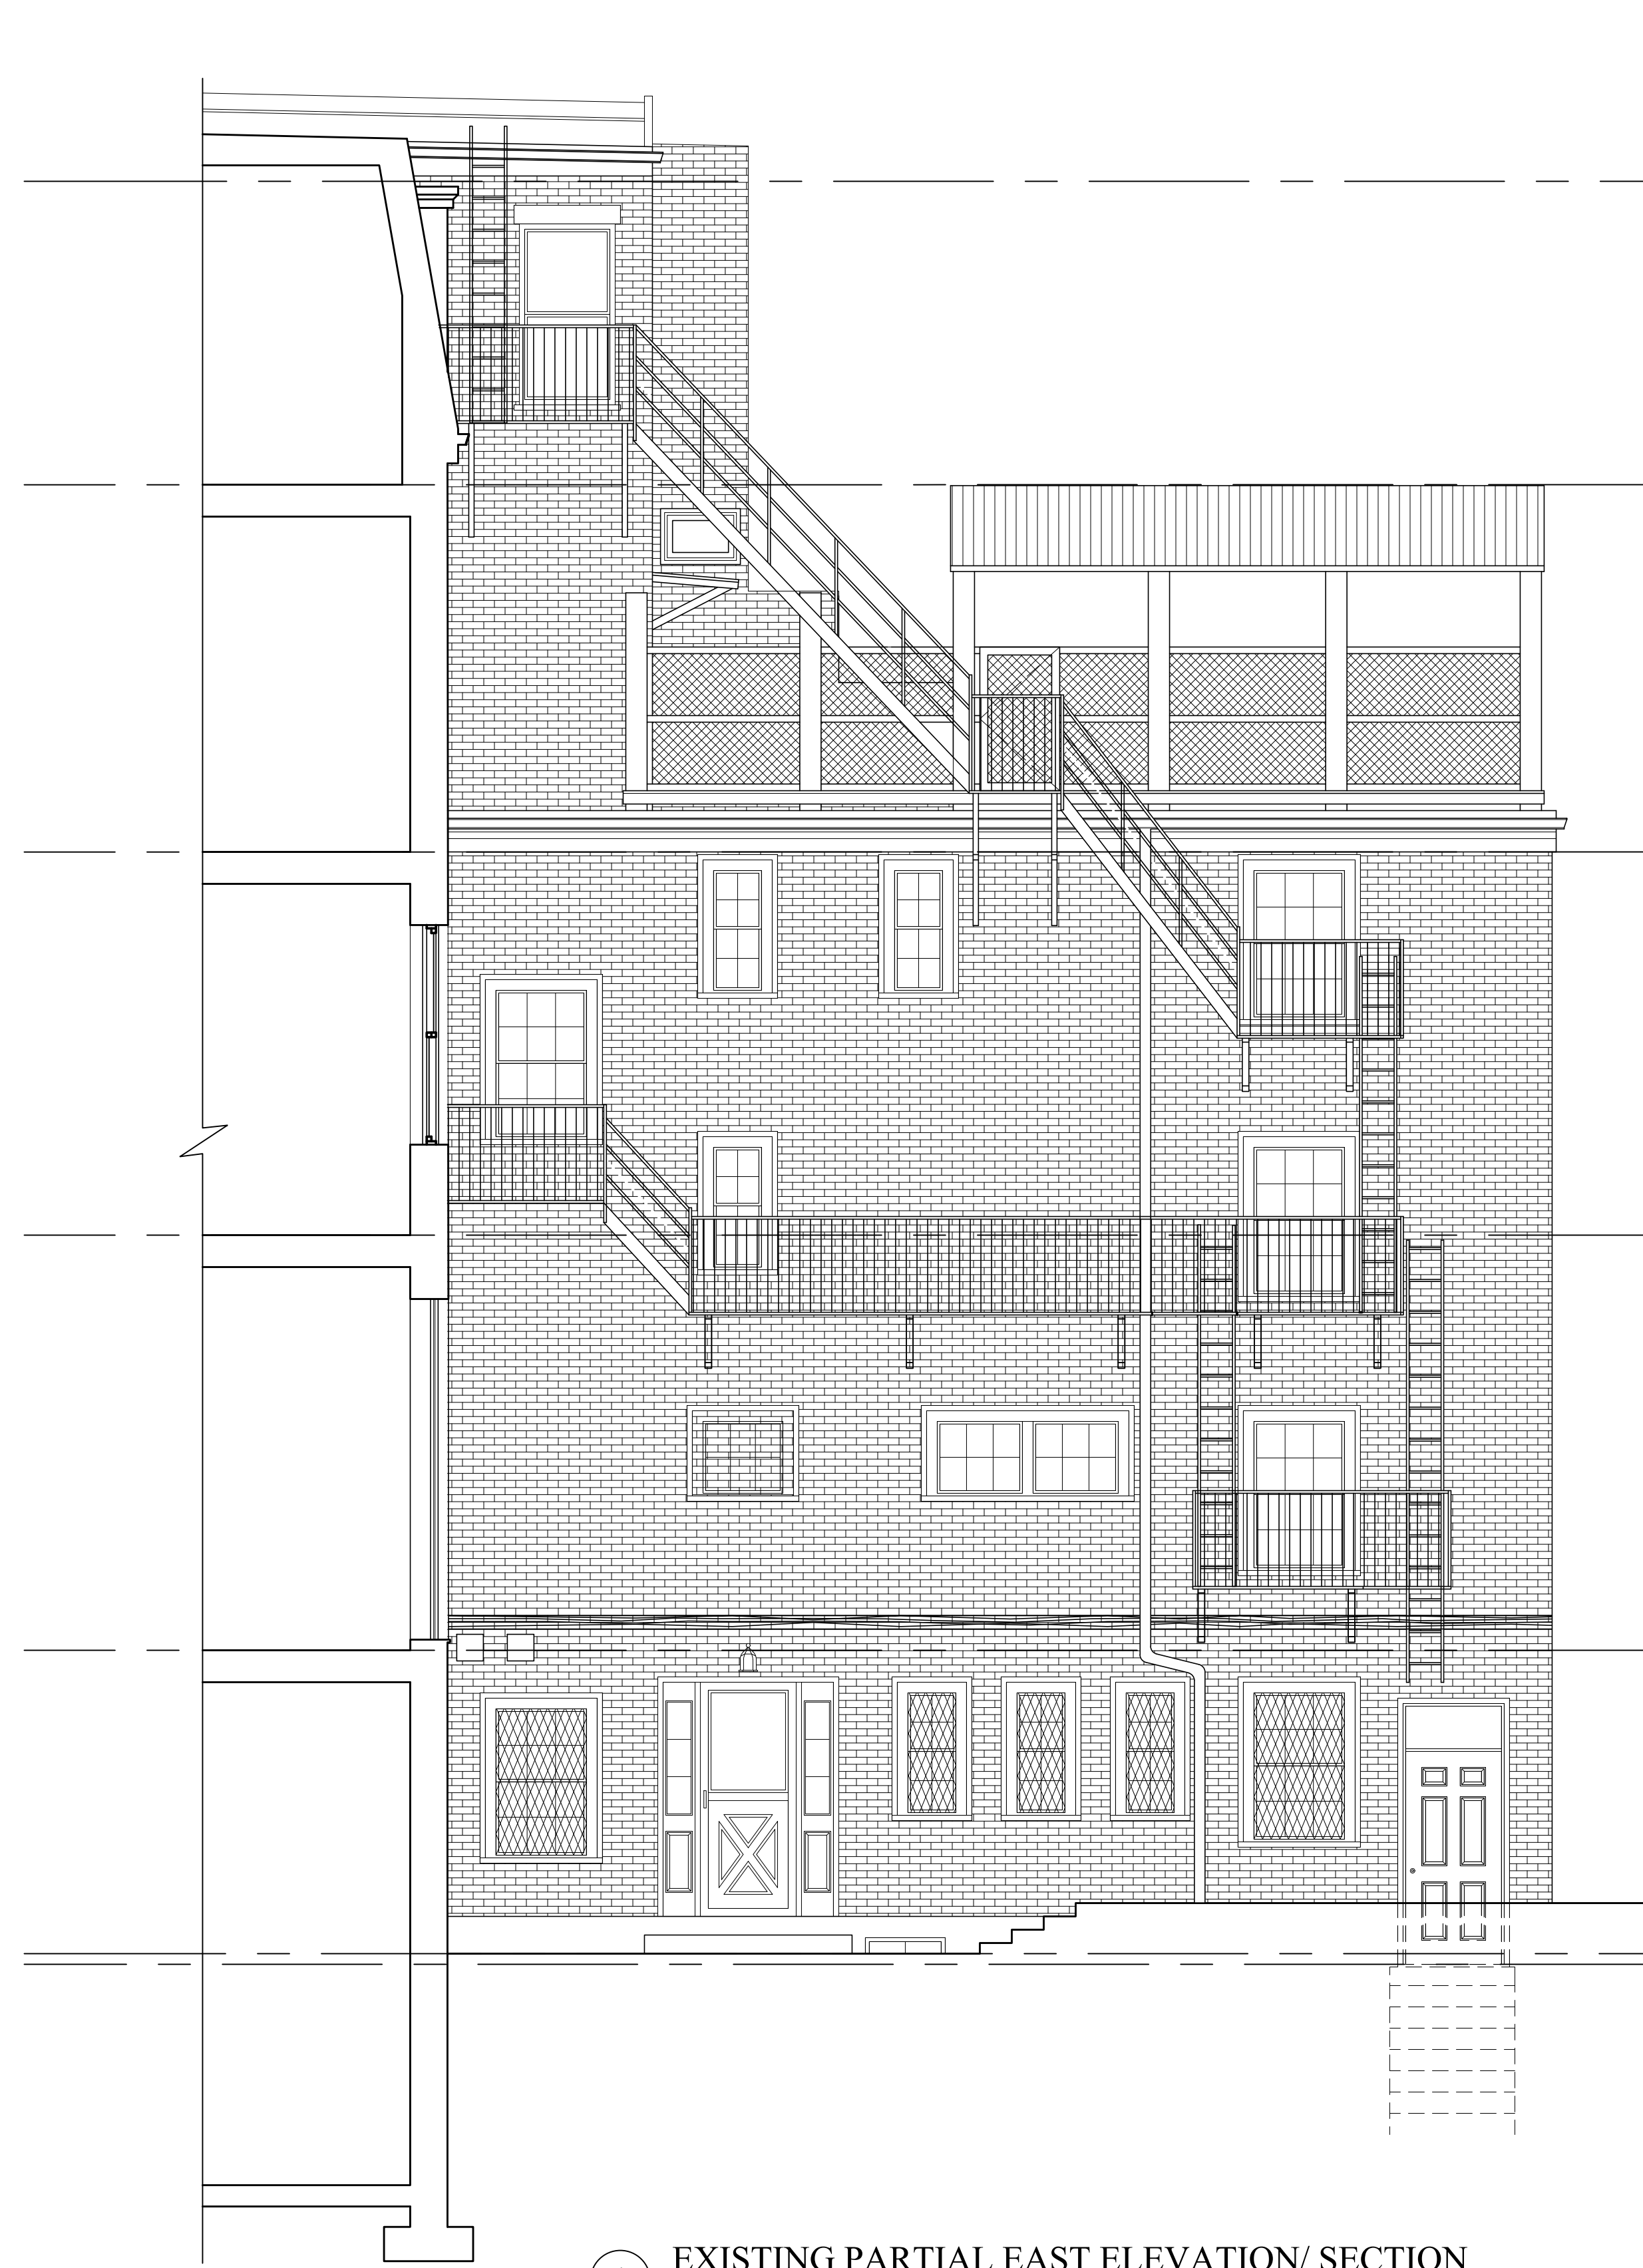


1 EXISTING PARTIAL EAST ELEVATION/ SECTION  
SCALE: 1/4"=1'-0"

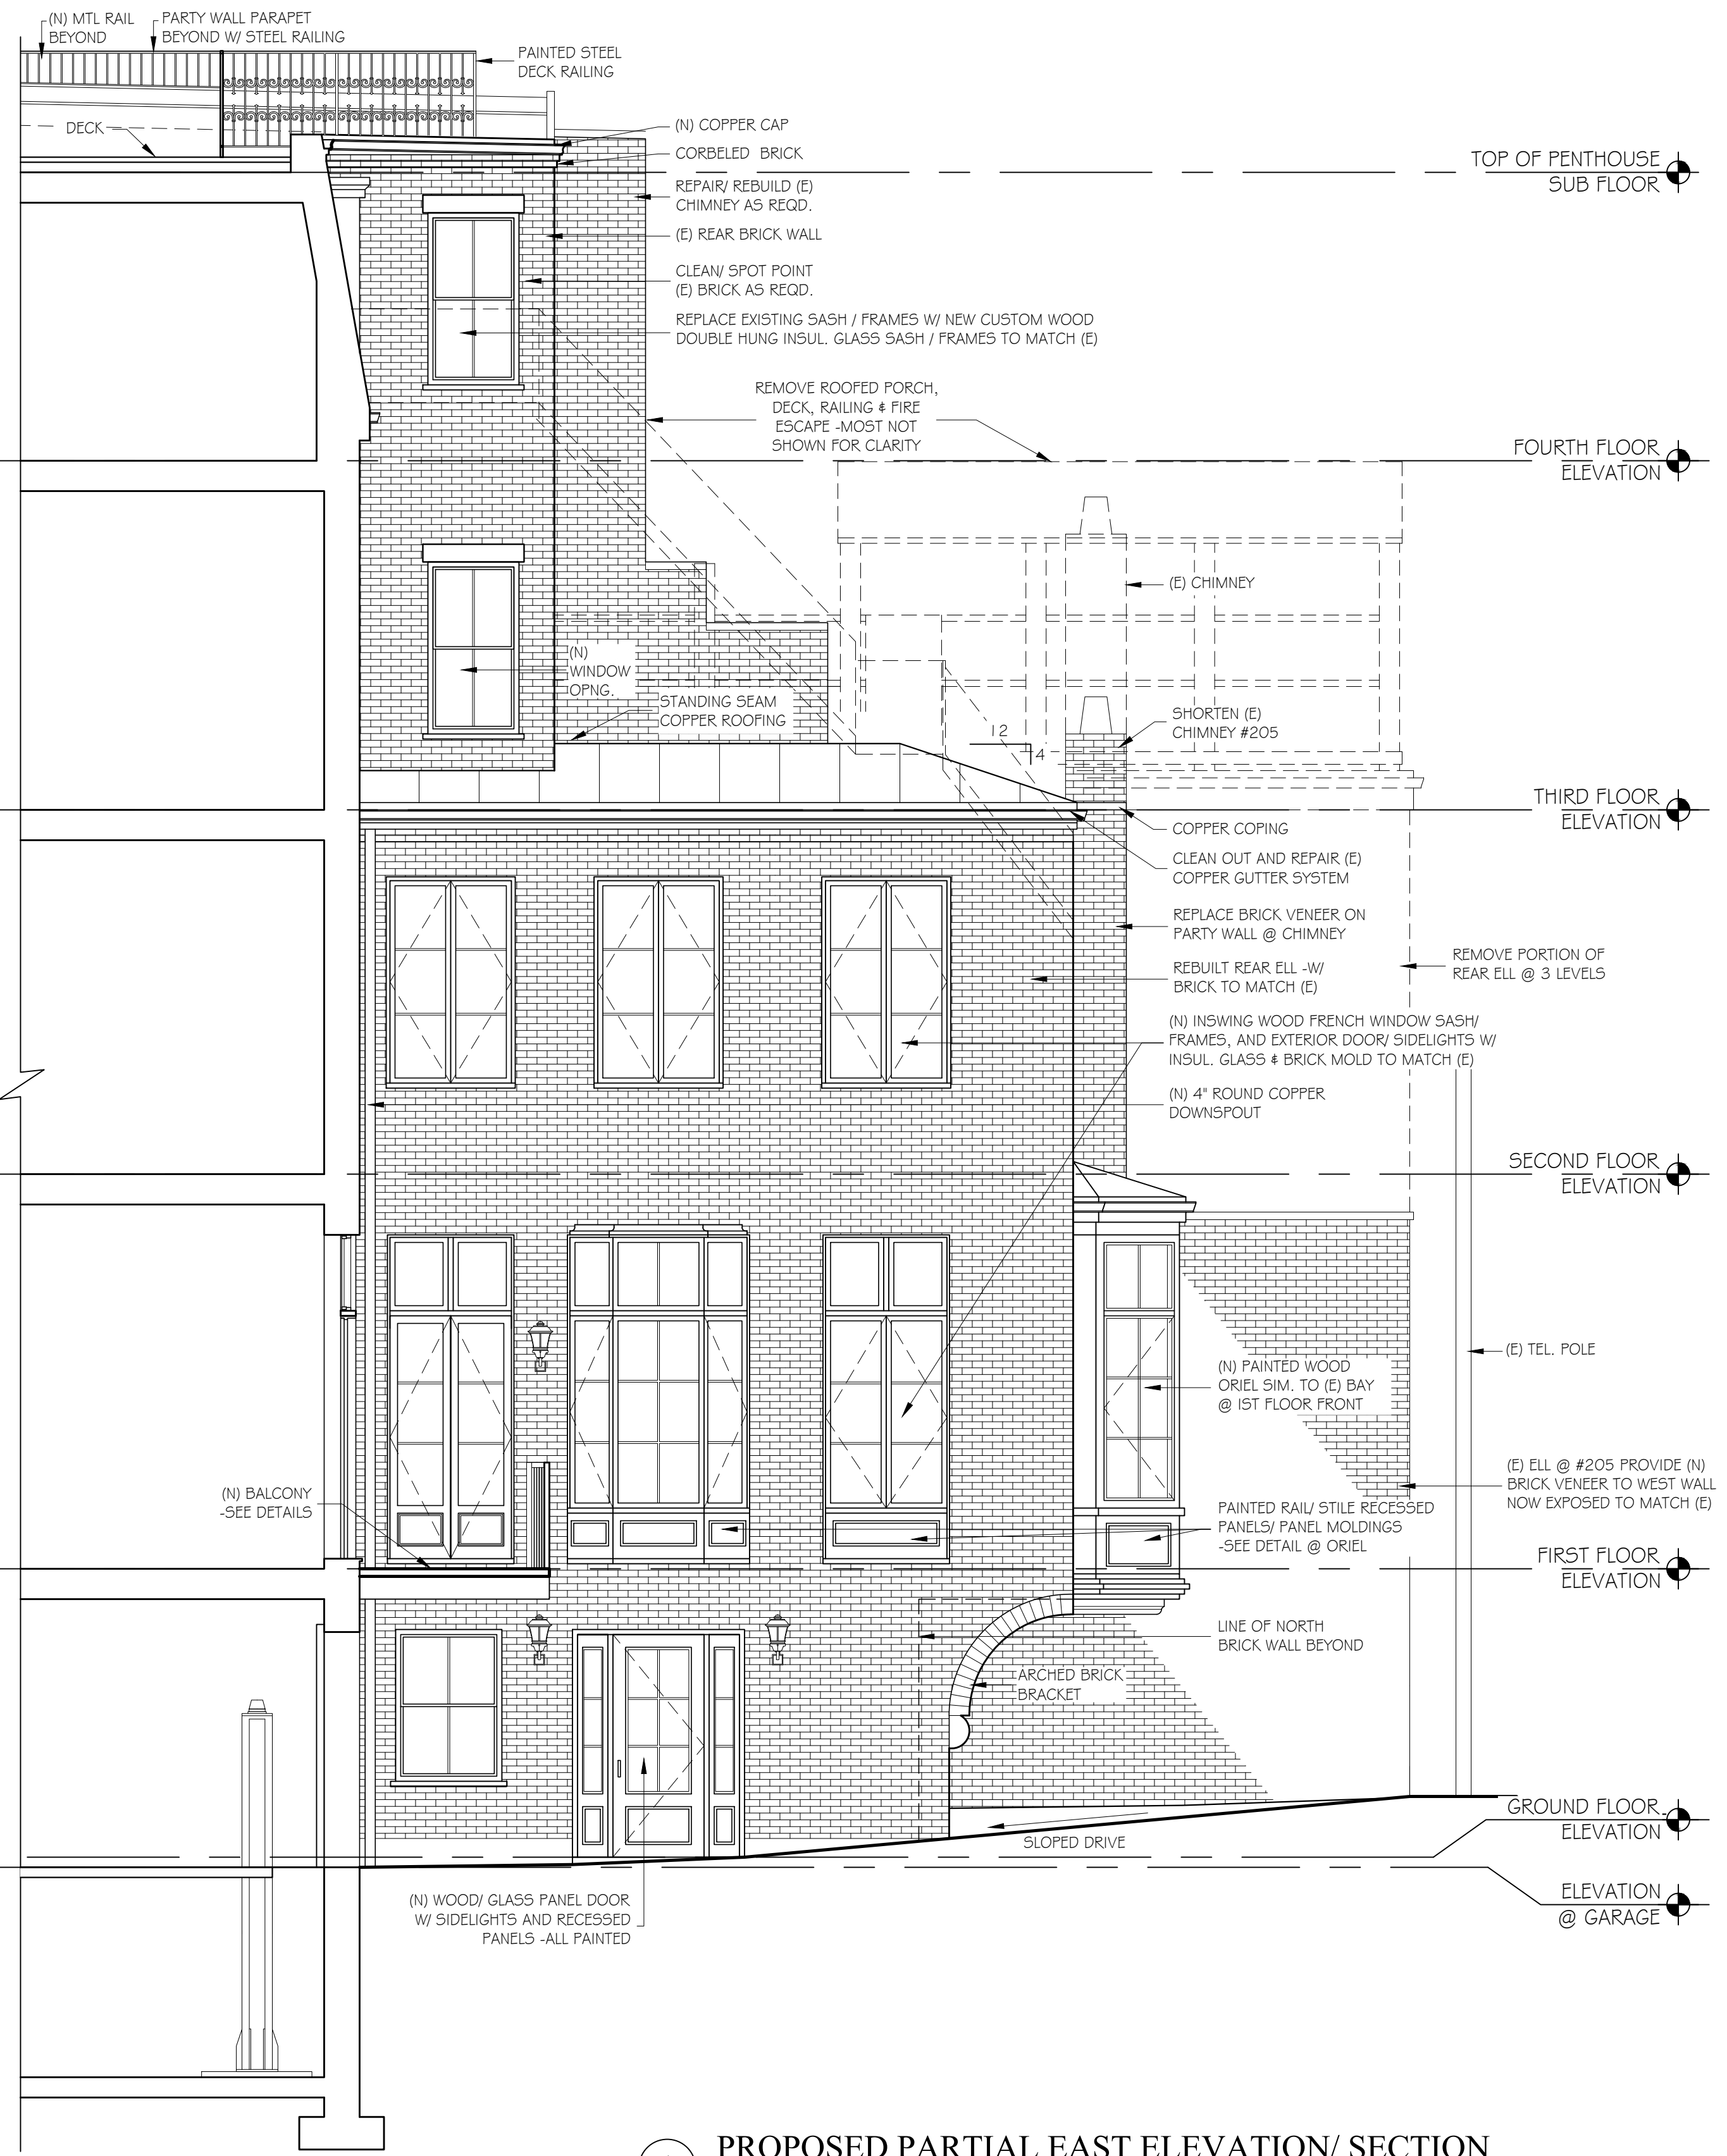

1 PROPOSED PARTIAL EAST ELEVATION/ SECTION  
SCALE: 1/4"=1'-0"



EXISTING NORTH ELEVATION  
SCALE: 1/4"=1'-0"

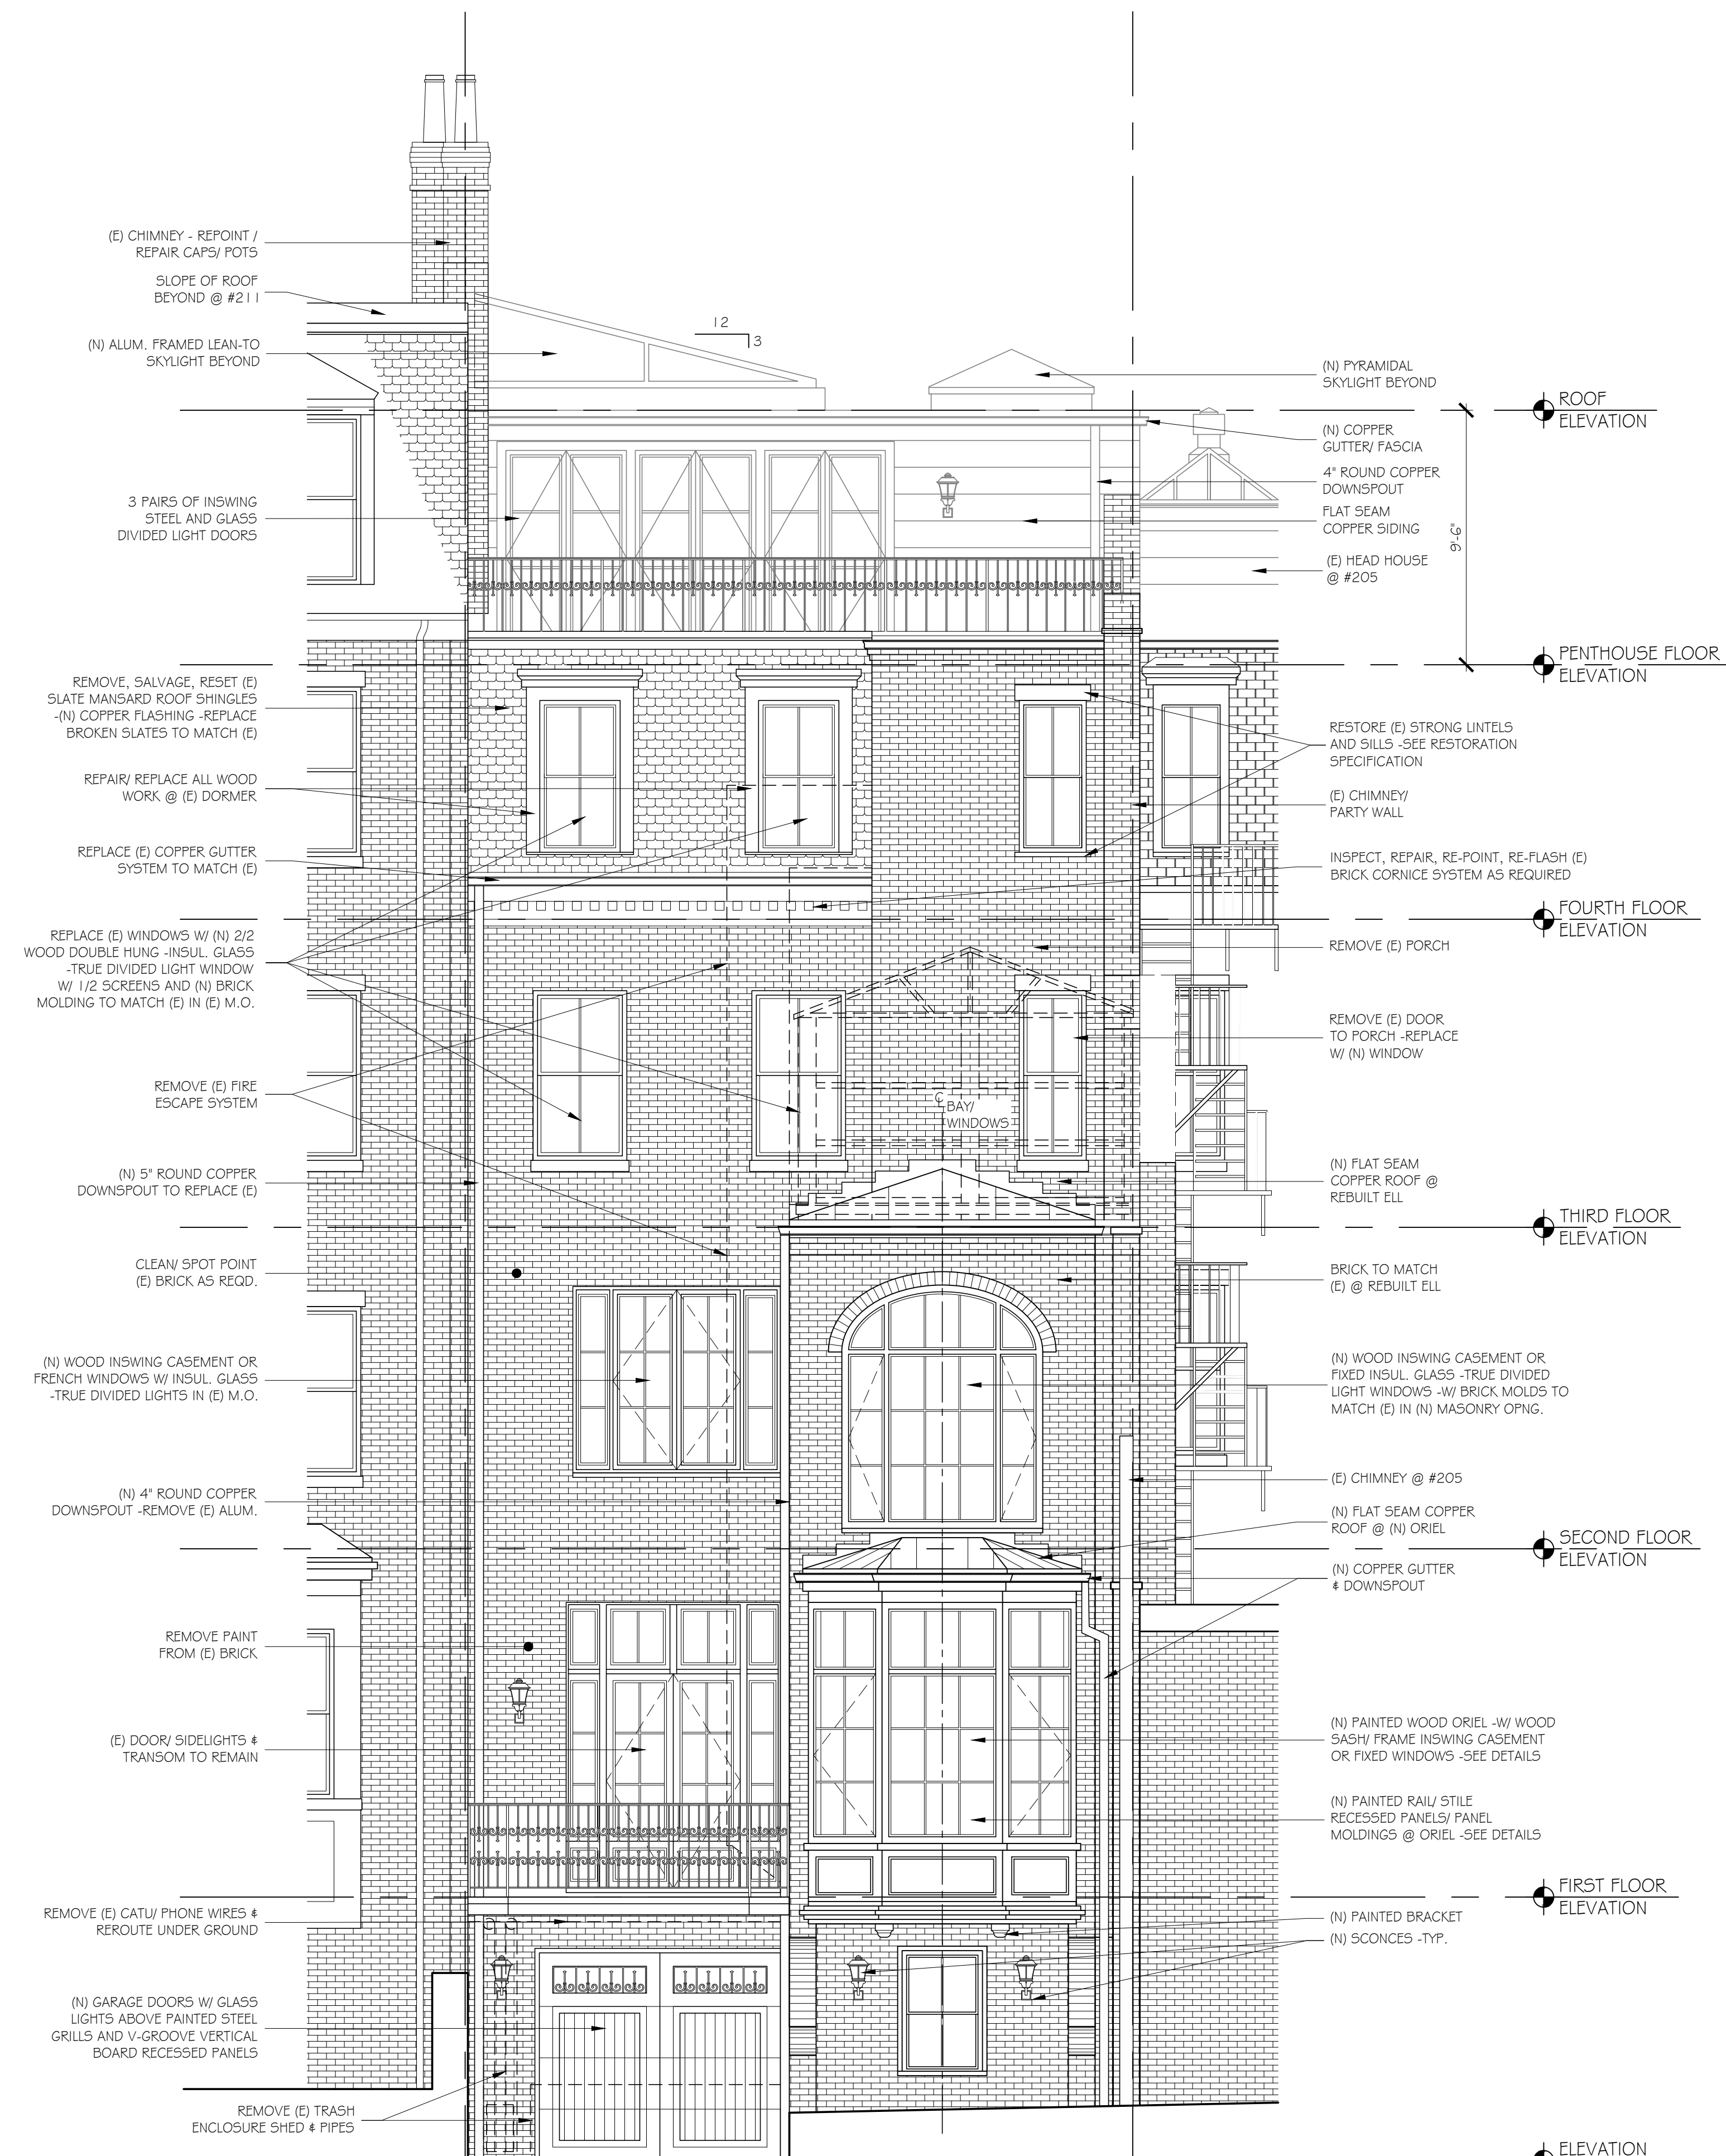

PROPOSED NORTH ELEVATION  
SCALE: 1/4"=1'-0"



