

SITE PLAN
 3/16" = 1'-0"




EXISTING EAST ELEVATION
SCALE: $\frac{1}{8}'' = 1'-0''$




PROPOSED EAST ELEVATION
SCALE: $\frac{1}{8}'' = 1'-0''$

RECONSTRUCT BRICK PIER IN NEW LOCATION - TO MATCH (E) W/ SALVAGED BRICK & STONE CAP
SHORTEN (E) PLANTER & STONE CURB - REGRADE & REUSE (E) COBBLE PAVERS
(E) TREE
PROVIDE SALVAGED BRICKS FOR (N) BRICK PIER TO MATCH (E) - STONE CAP TO MATCH (E)
REMOVE PORTION OF (E) GARDEN WALL

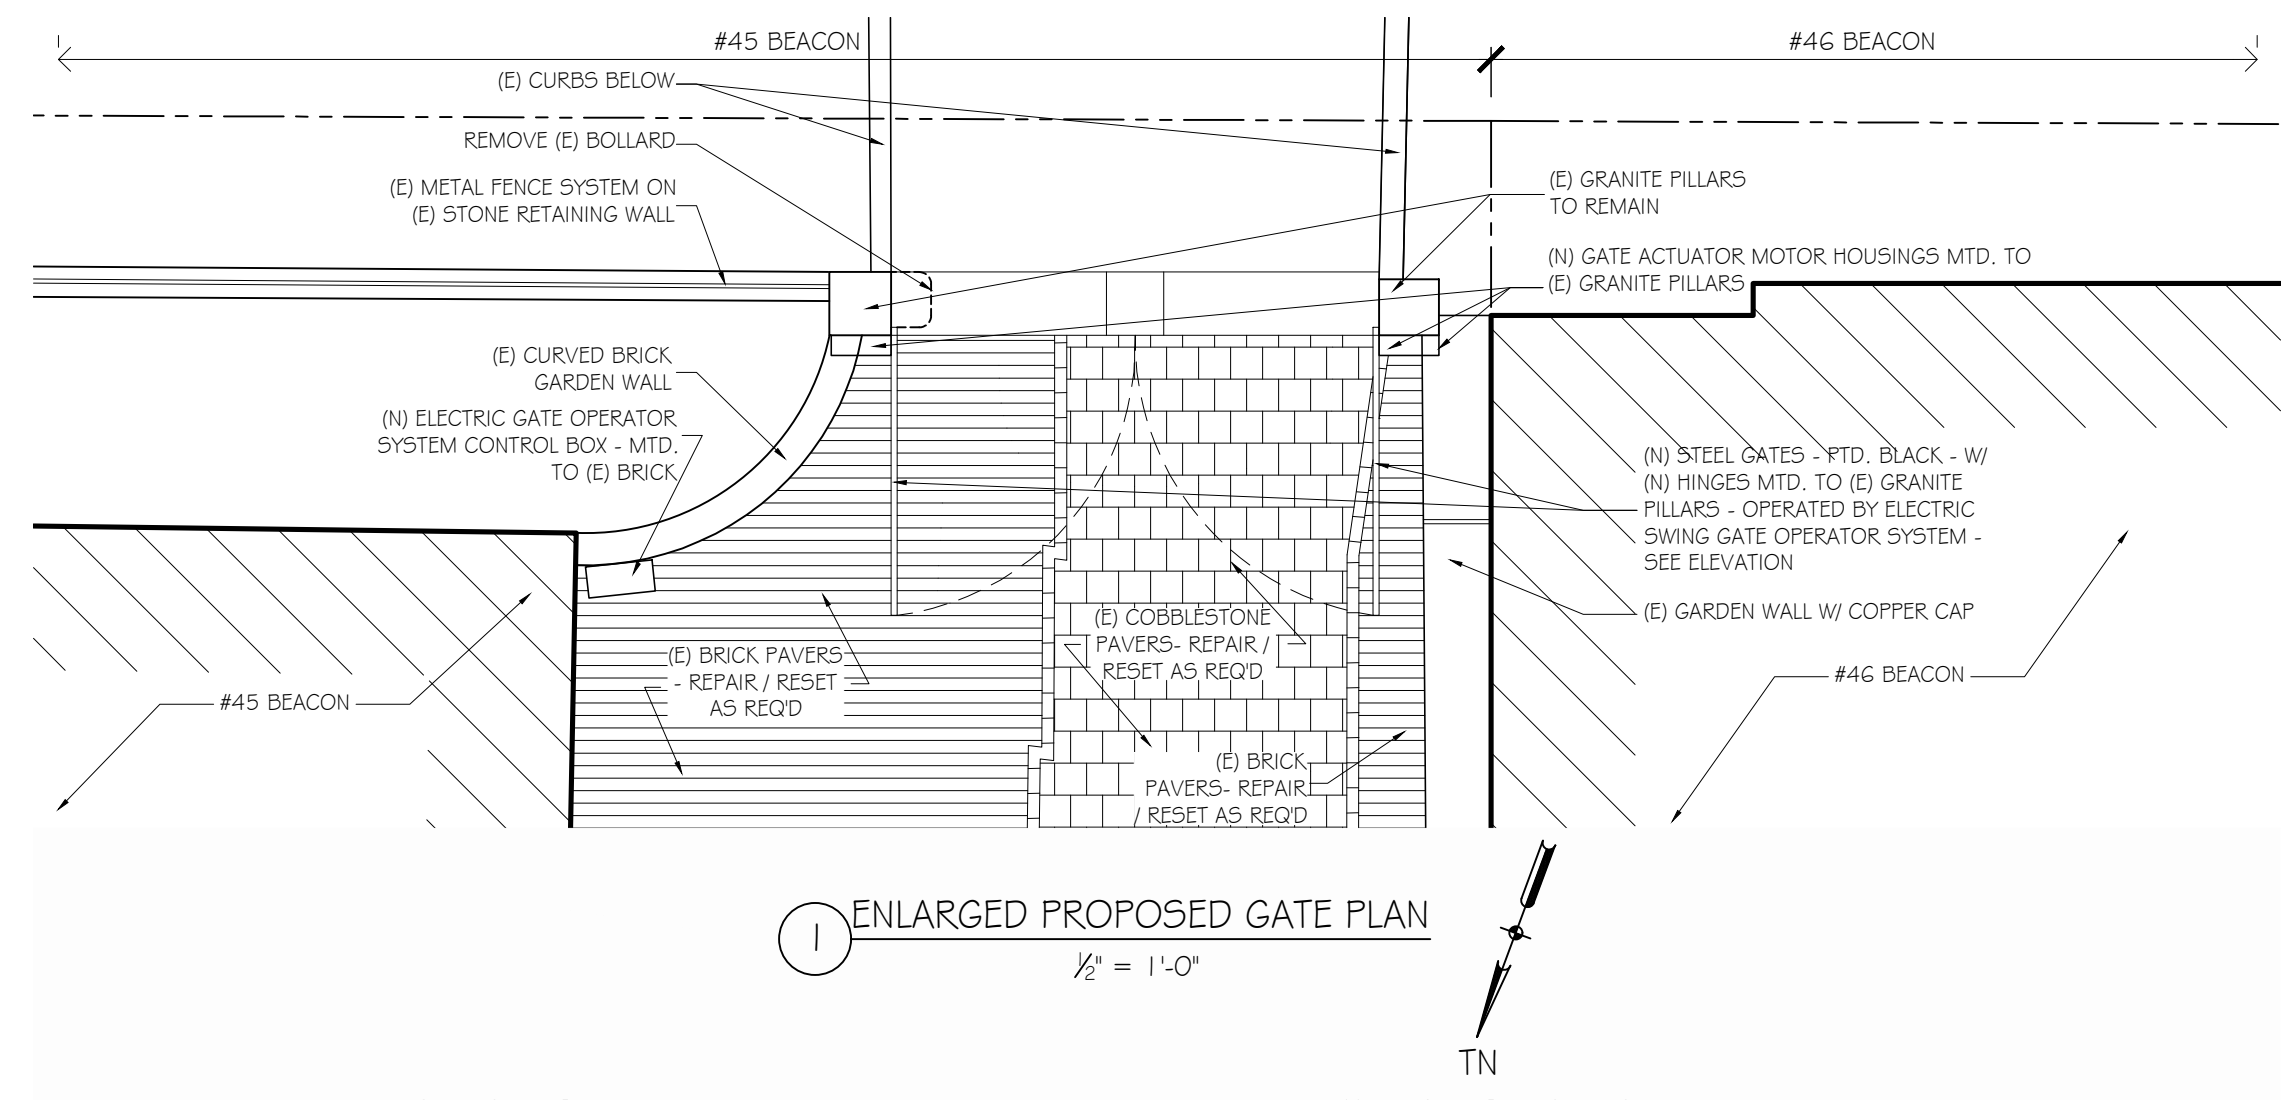

1 ENLARGED PROPOSED GATE PLAN
1/2" = 1'-0"

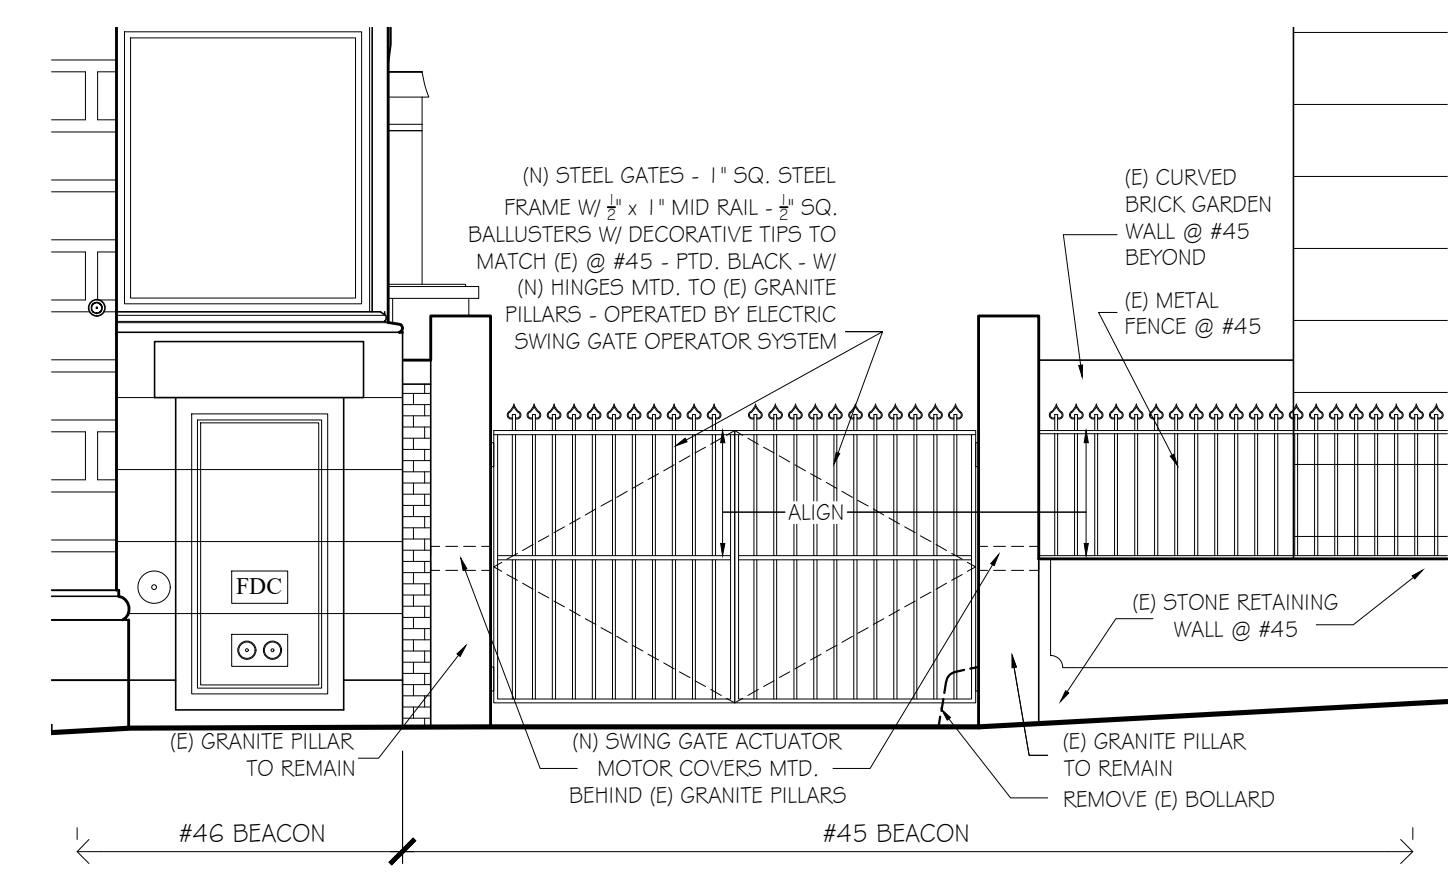

2 PROPOSED GATE ELEVATION
1/2" = 1'-0"

PROPOSED GATE @ #45
BEACON - ENLARGED
PLAN AND ELEVATION

45 BEACON STREET
BOSTON, MA

JOB NO.	SCALE: AS NOTED
DATE: 09/24/24	REVISED

GD
BG

GRASSI DESIGN GROUP
BEAUCHEMIN GRASSI INTERIORS

46 Waltham Street, Suite 3A
Boston, MA 02118
Phone 617.956.9992
Fax 917.956.9993