


Existing Conditions

remove existing letters
replace with new letters
keep existing light fixtures



Proposed Mural

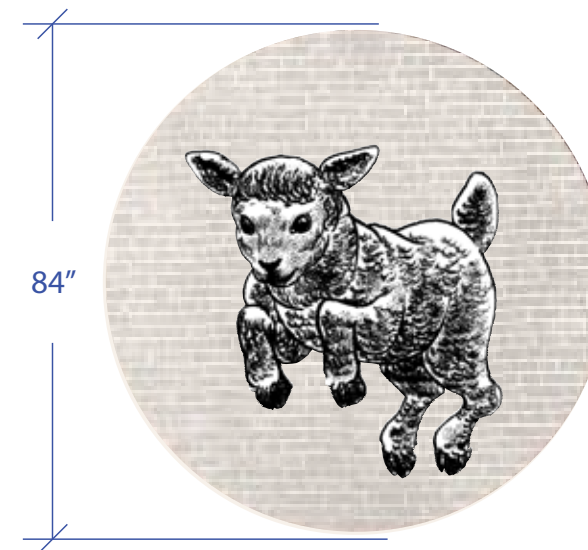

mural painted to brick using modern mural techniques including graffiti resistant top coat

bostonsign

www.boston**sign**.com
40 Plympton Street Boston, MA 02118
Tel. 617-338-2114 Fax 617-482-4825

CUSTOMER:

BLACK LAMB
est. 2009

PROJECT:

571 Tremont Street
Boston, MA 02118

DATE:

5/30/19

SCALE:

As Noted

DRAWN BY:

RT

WORK ORDER:

DRAWING NO.:

FILE:

BlackLamb SEL.pdf

REVISIONS:

This artwork is Copyright © 2019 Boston Sign. Use of this artwork by any party other than Boston Sign for any purpose whatever is prohibited without a signed release from Boston Sign

**exterior
signage**

SHEET 1 OF 2

Proposed Signage

paint storefront gloss black

Note: LL will paint green trim on window bays black as per prior approval by Southend Landmarks.

Replace existing awning fabric with black sunbrella
keep retractable frame



CUSTOMER:

BLACK LAMB
est. 2019

PROJECT:

571 Tremont Street
Boston, MA 02118

DATE:

5/30/19

SCALE:

As Noted

DRAWN BY:

RT

WORK ORDER:


DRAWING NO:

FILE:

BlackLamb SEL.pdf

REVISIONS:

A Fabricated Letter 1" deep - not lit
1:100 scale

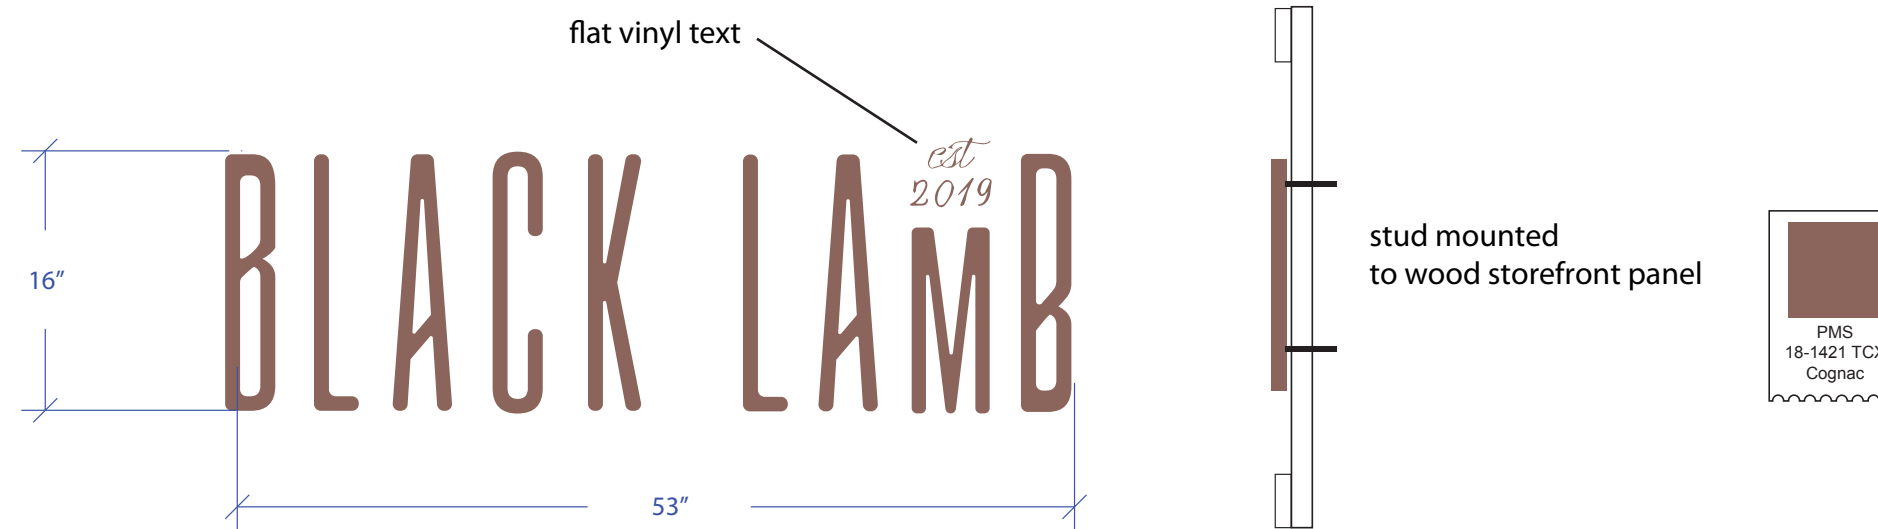

B Fabricated Letter 1" deep - not lit
1" scale

This artwork is Copyright © 2019 Boston Sign. Use of this artwork by any party other than Boston Sign for any purpose whatever is prohibited without a signed release from Boston Sign