

292 NEWBURY STREET

LINIAR

292 NEWBURY STREET
BOSTON, MA, 02115

© Silverman Trykowski Associates, Inc. expressly reserves its common law copyright and other property rights in these plans. These plans are not to be reproduced, changed or copied in any form or manner whatsoever nor are they to be assigned to any third party without first obtaining the expressed written permission and consent of Silverman Trykowski Associates, Inc.



125 Broad Street, 7th Floor
Boston, MA 02110
t: 617.426.1501
f: 617.426.5491

www.sta-design.com


DESIGN DEVELOPMENT



No.	Description	Date

Scale 1/2" = 1'-0"
Project Number 2020.054
Date 08/18/2020
Drawn by JA
Checked by TT

A - 001
REAR ENTRY PLANS

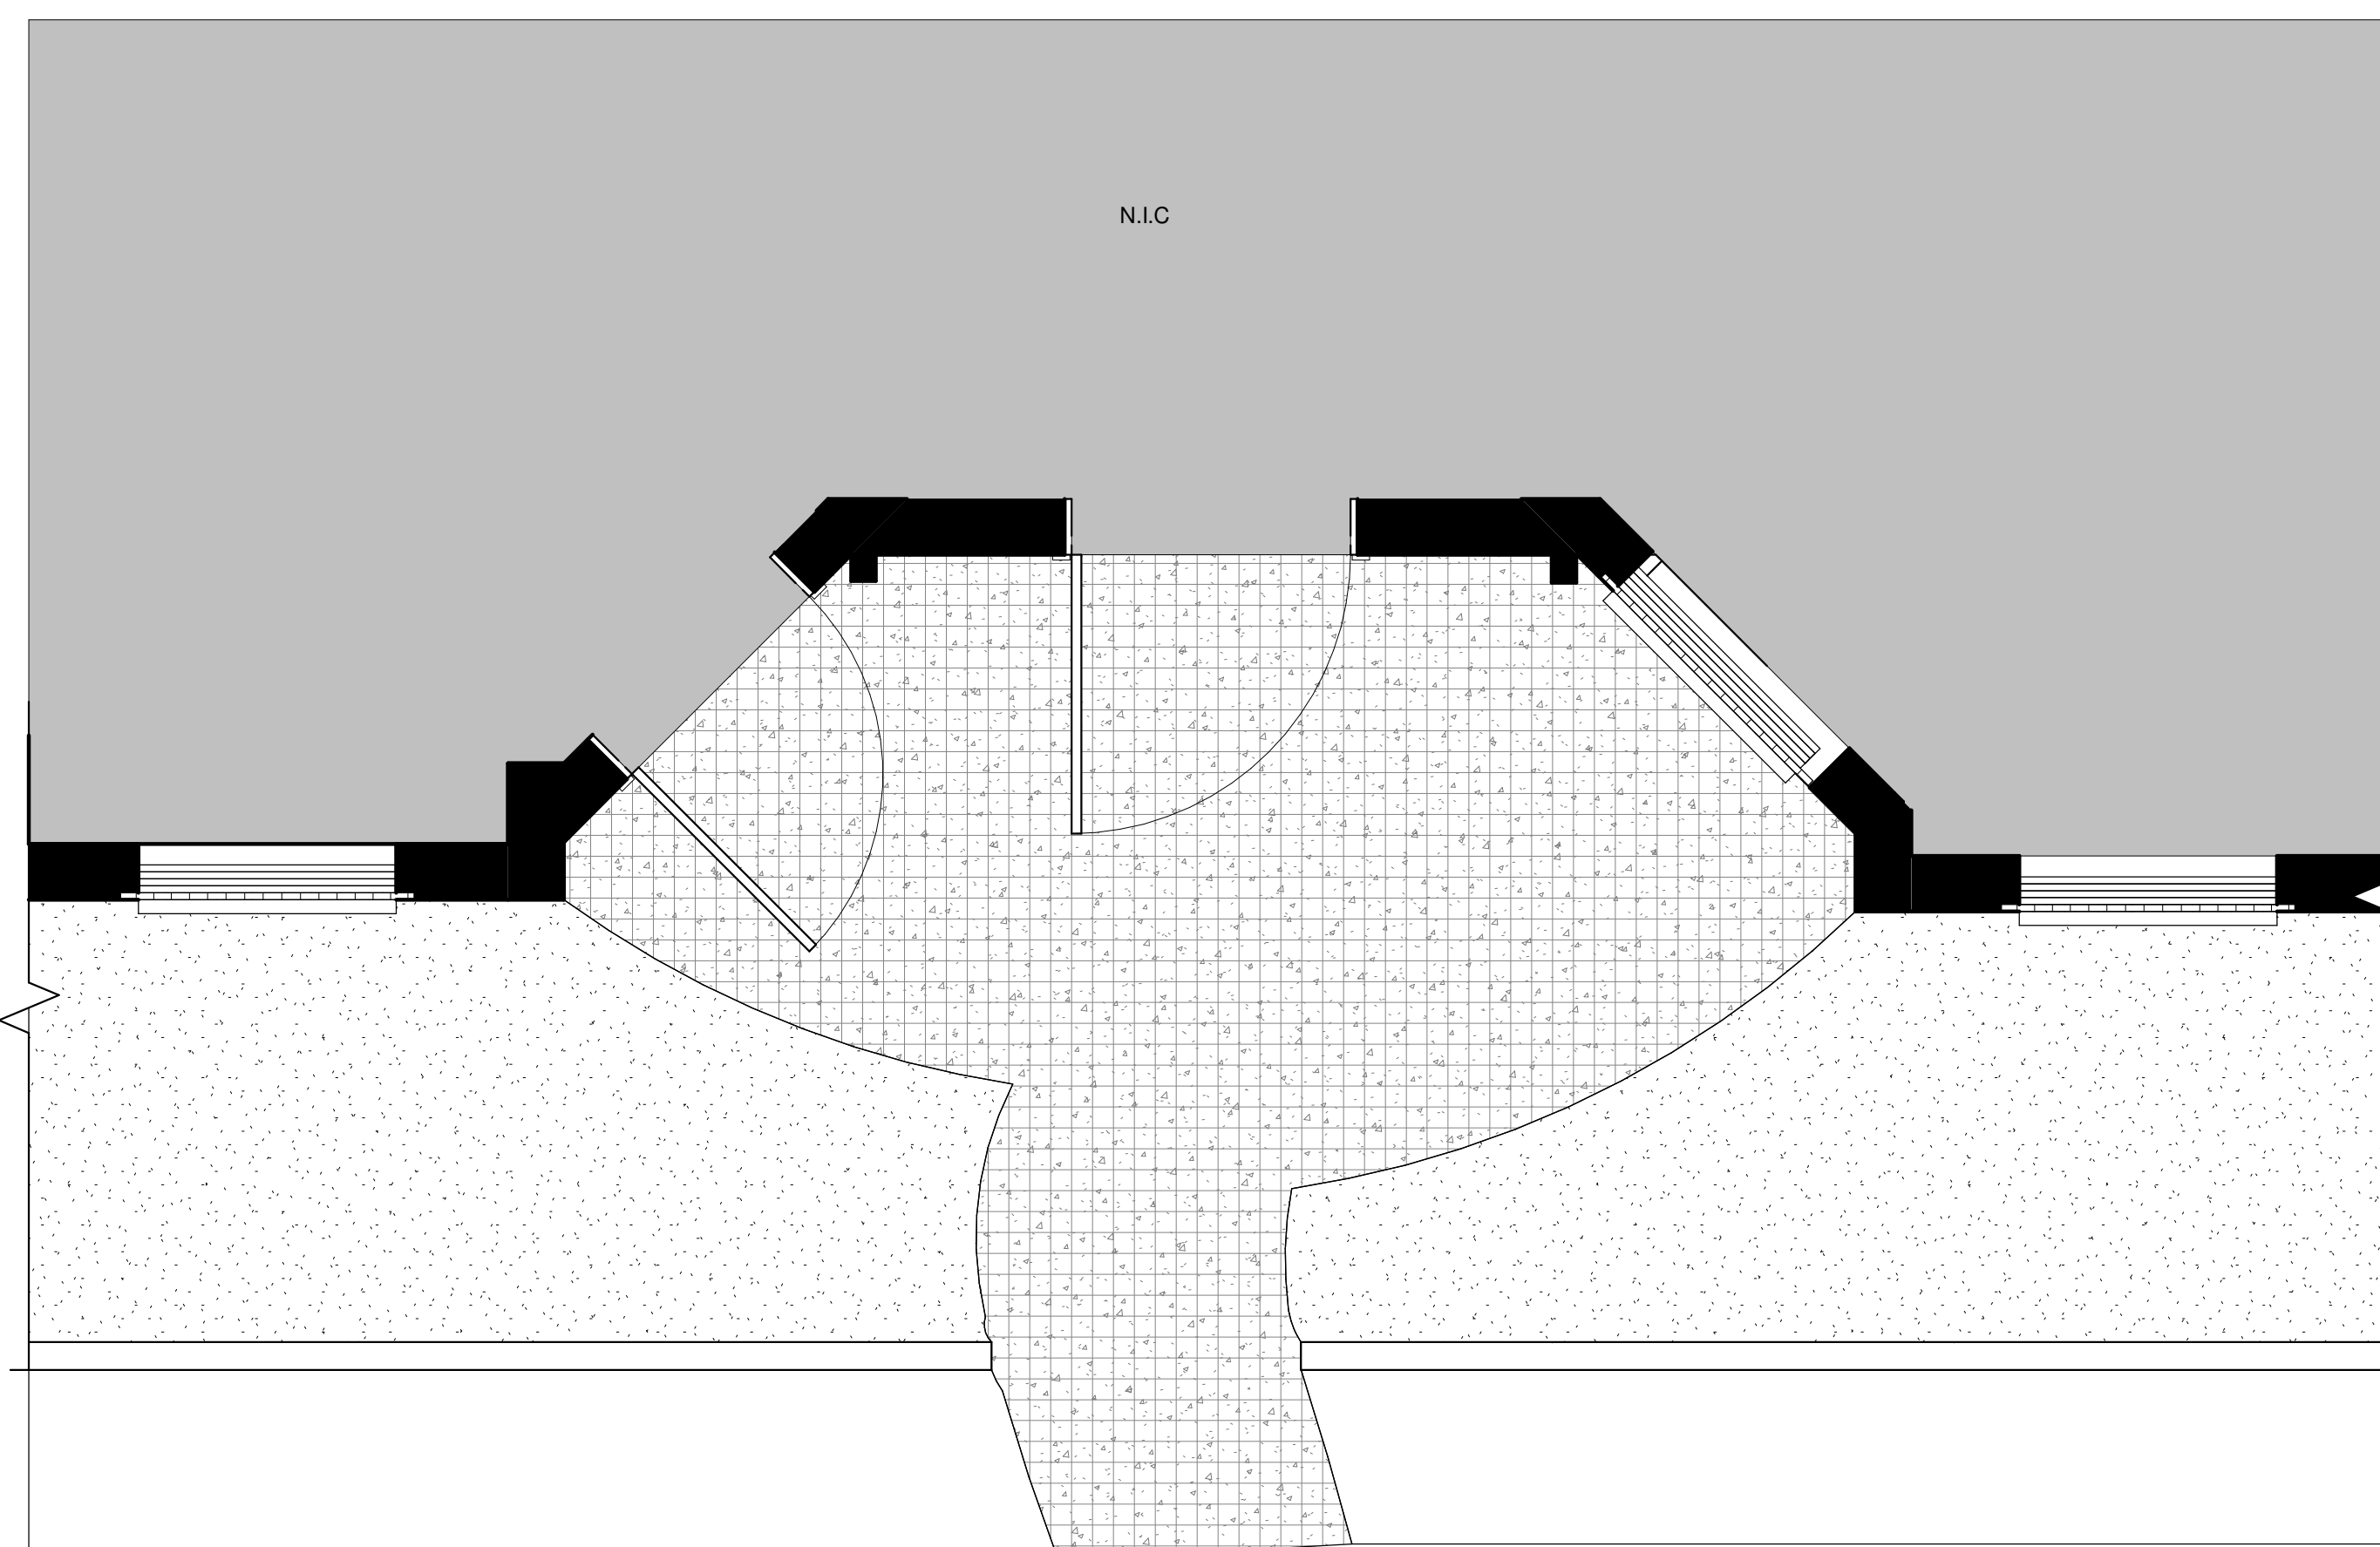


1 01 EXISTING REAR ENTRY PLAN
1/2" = 1'-0"

A - 001



2 ELEVATION - EXTERIOR - NORTH
1/2" = 1'-0"

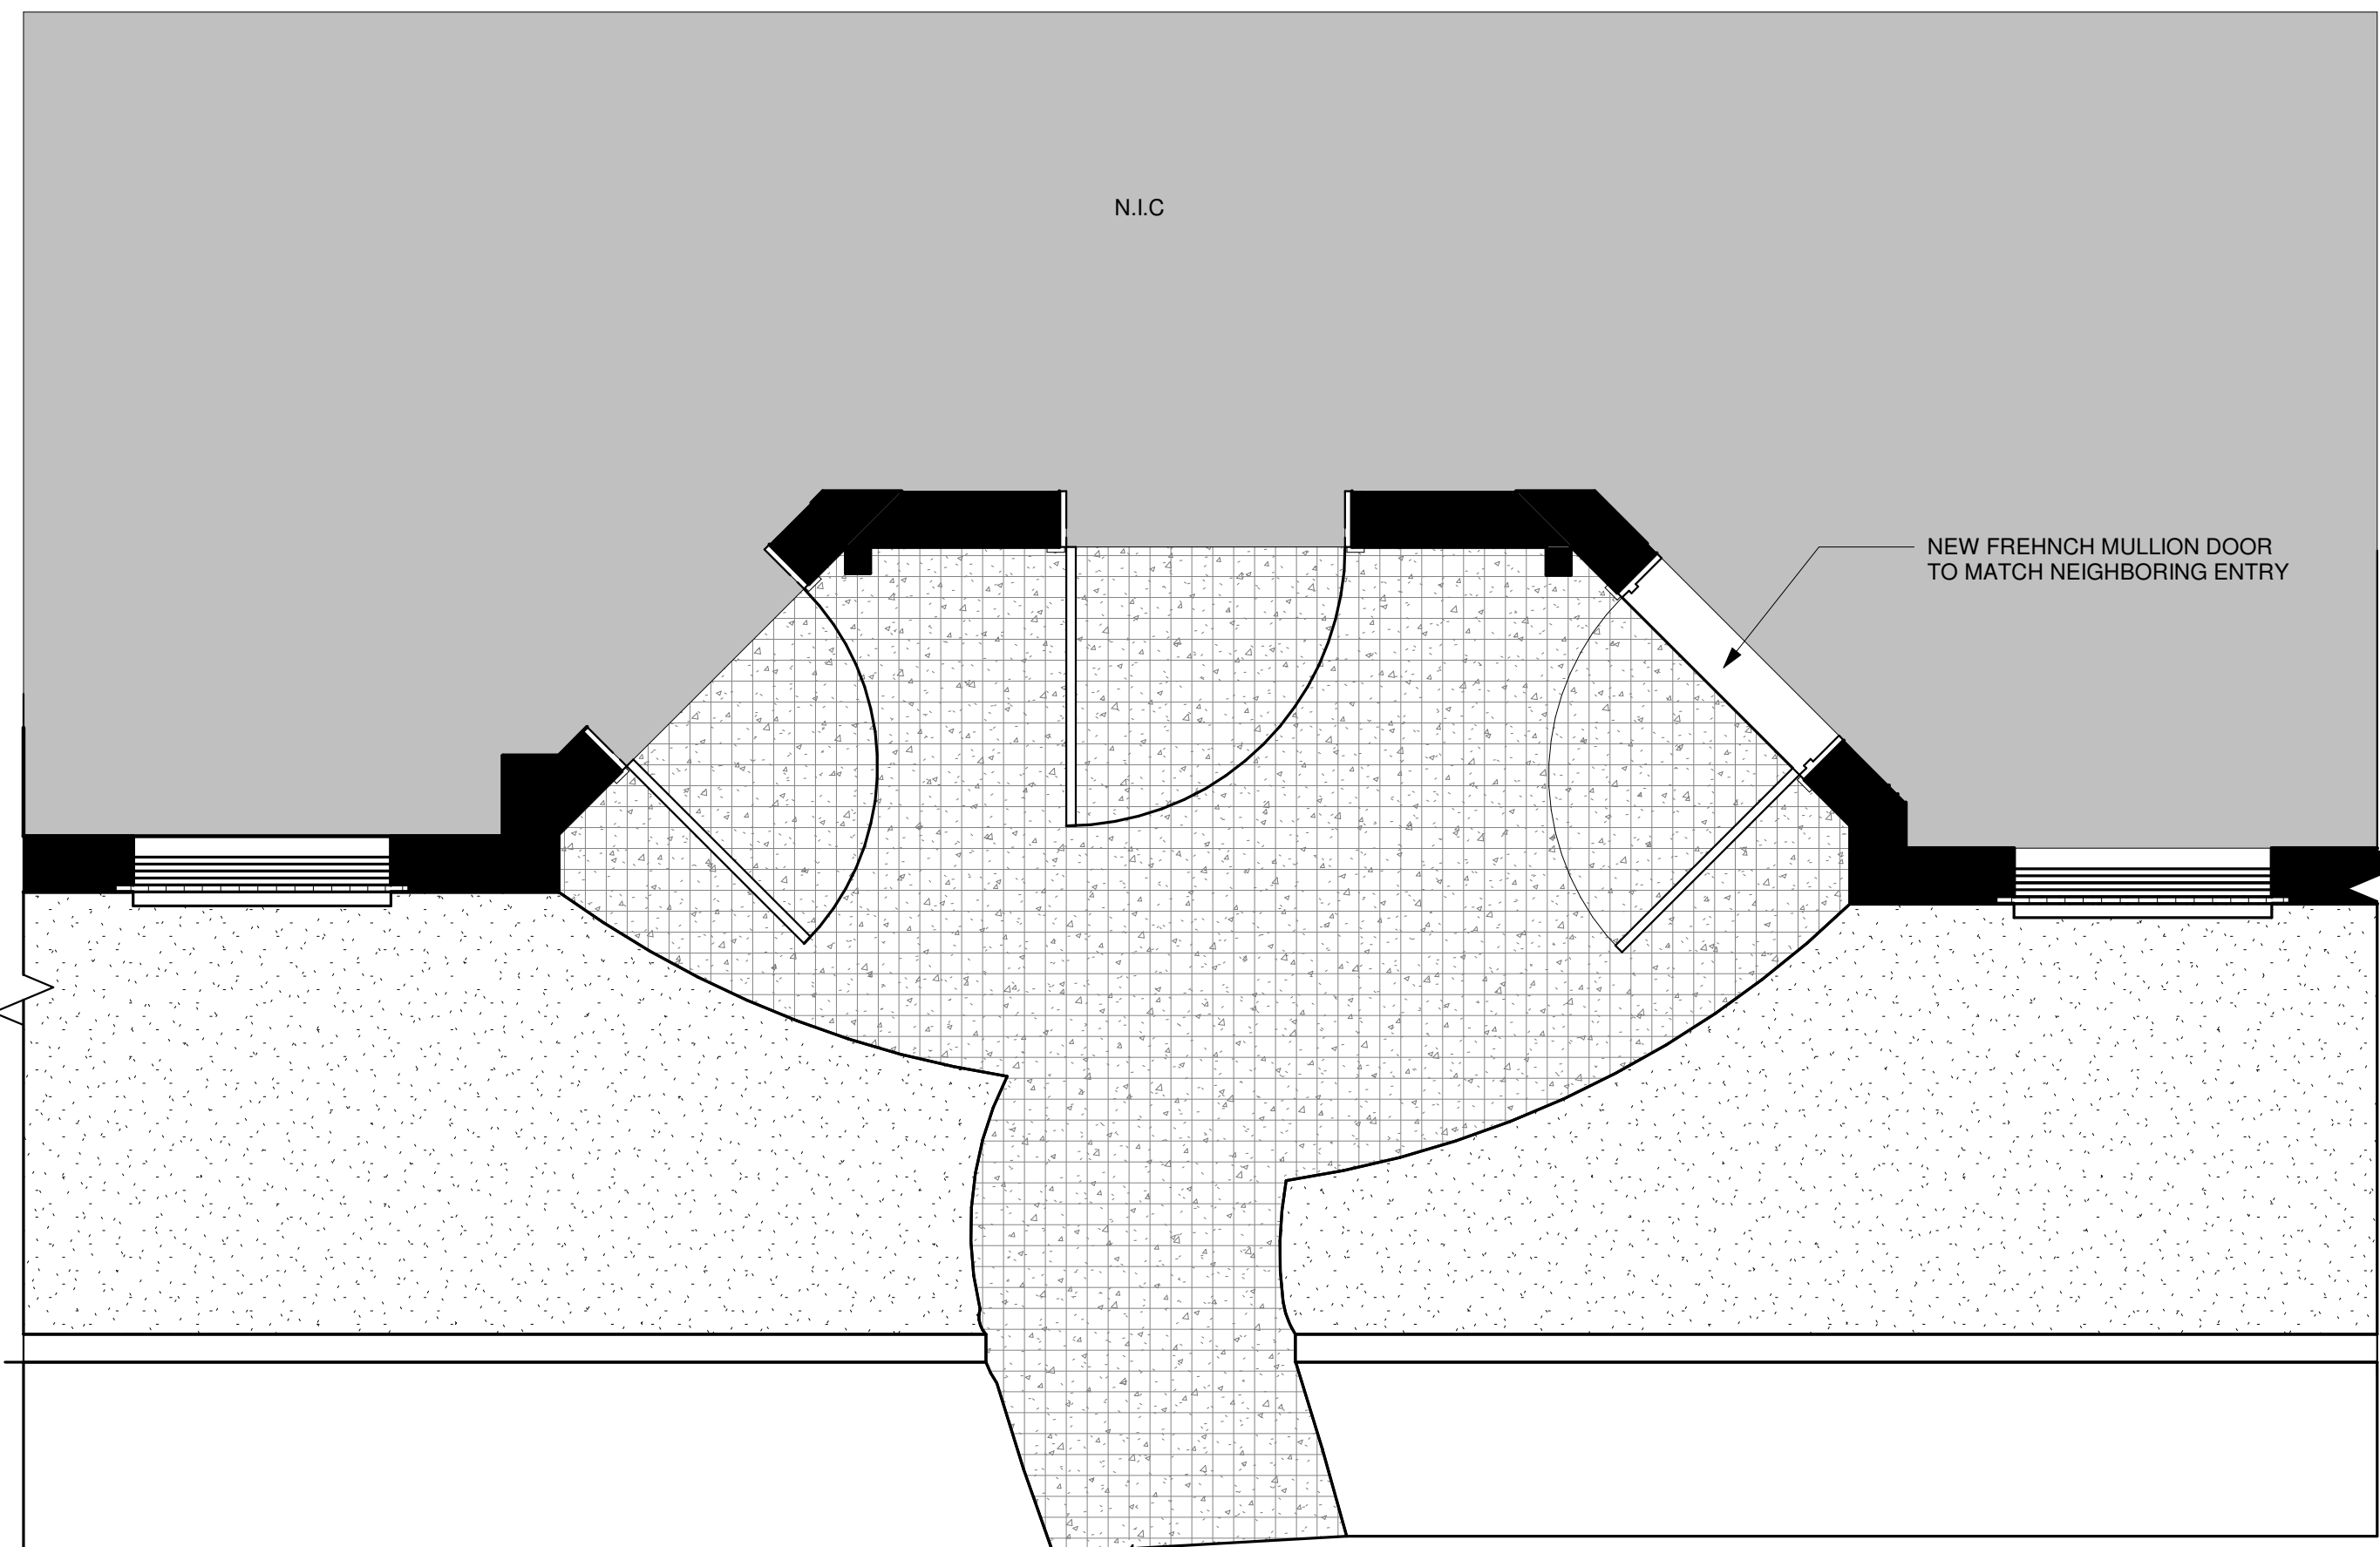

5 01 REAR ENTRY PLAN
1/2" = 1'-0"

A - 001



4 ELEVATION - PROPOSED ENTRY - NORTH
1/2" = 1'-0"

NEW FREHNCH MULLION DOOR TO MATCH NEIGHBORING ENTRY



1 292 NEWBURY STREET - EXISTING
REAR ENTRY
1 1/2" = 1'-0"



2 292 NEWBURY STREET - PROPOSED
REAR ENTRY
1 1/2" = 1'-0"

292 NEWBURY STREET

REAR ENTRY