
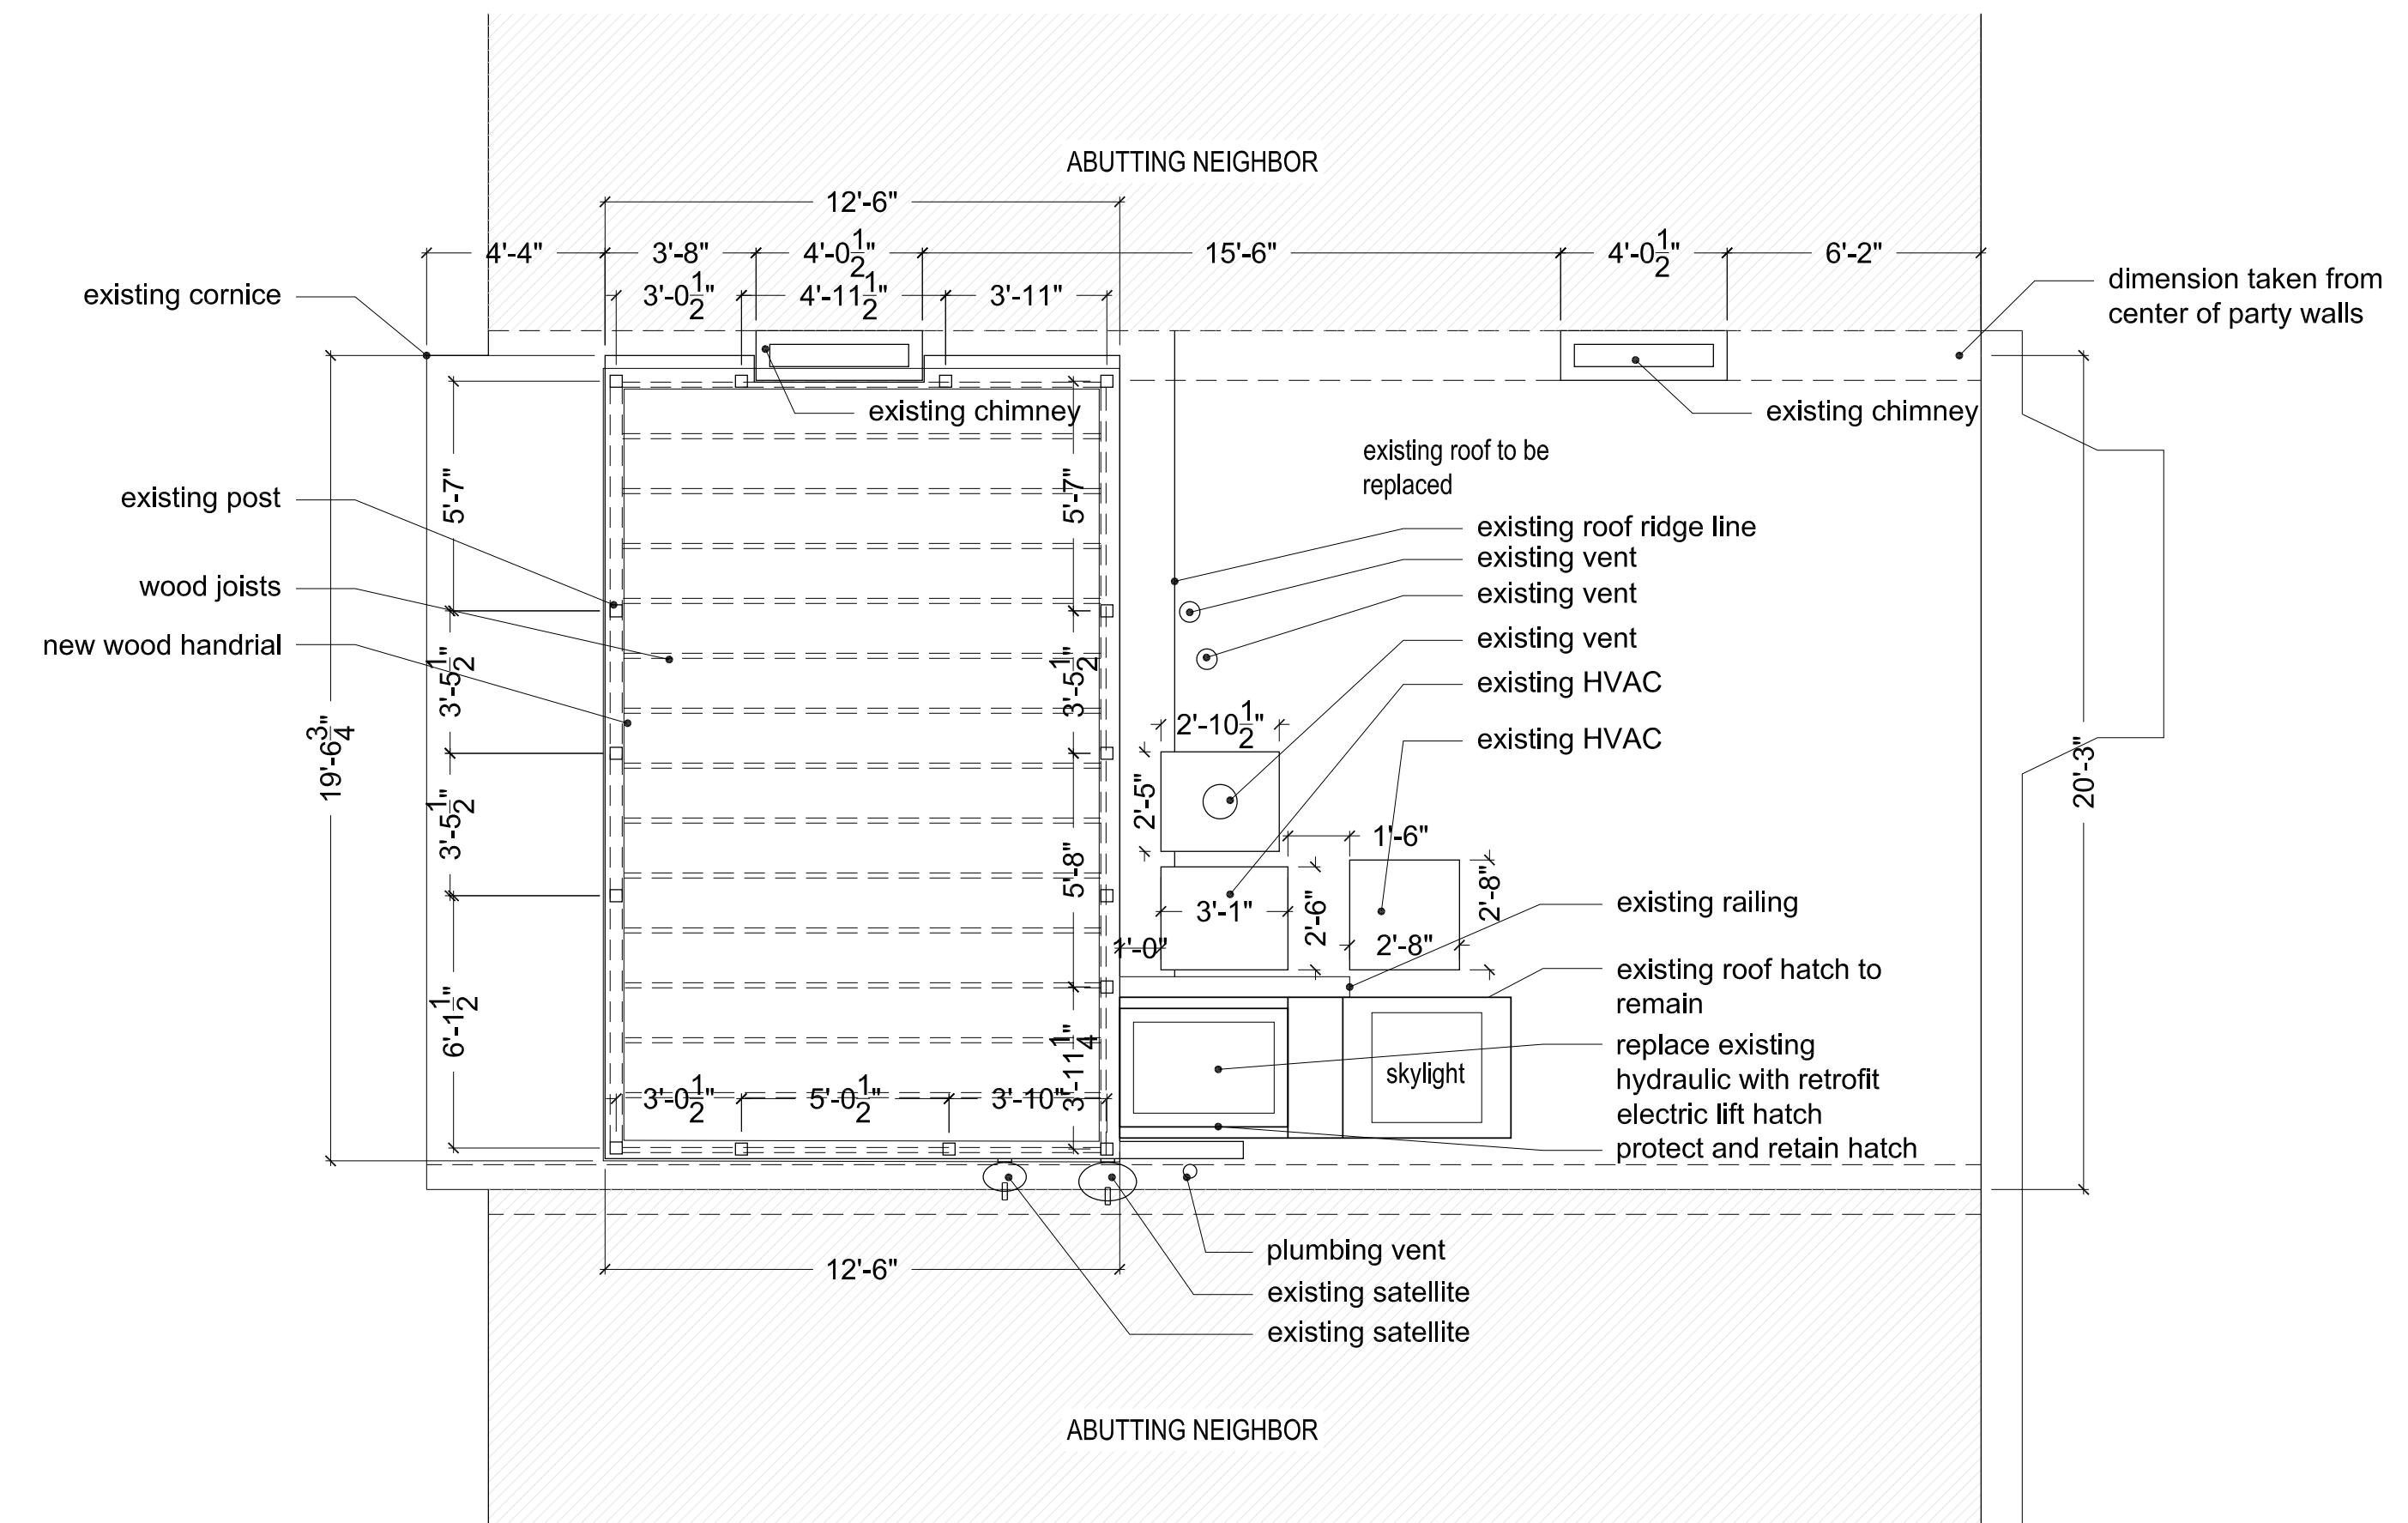


OWNER
Nicola Truppin and Jeffrey Brown
187 Warren Ave
Boston, MA 01752

ARCHITECT
Aaron J. Weinert Design Studio LLC
d/b/a Studio DRAW
330 Washington Street
Boston, Massachusetts 02108
617.588.0071

CONTRACTOR
Dovetail Construction Corporation
P.O. Box 237
Billerica, MA 01821
781.844.1677

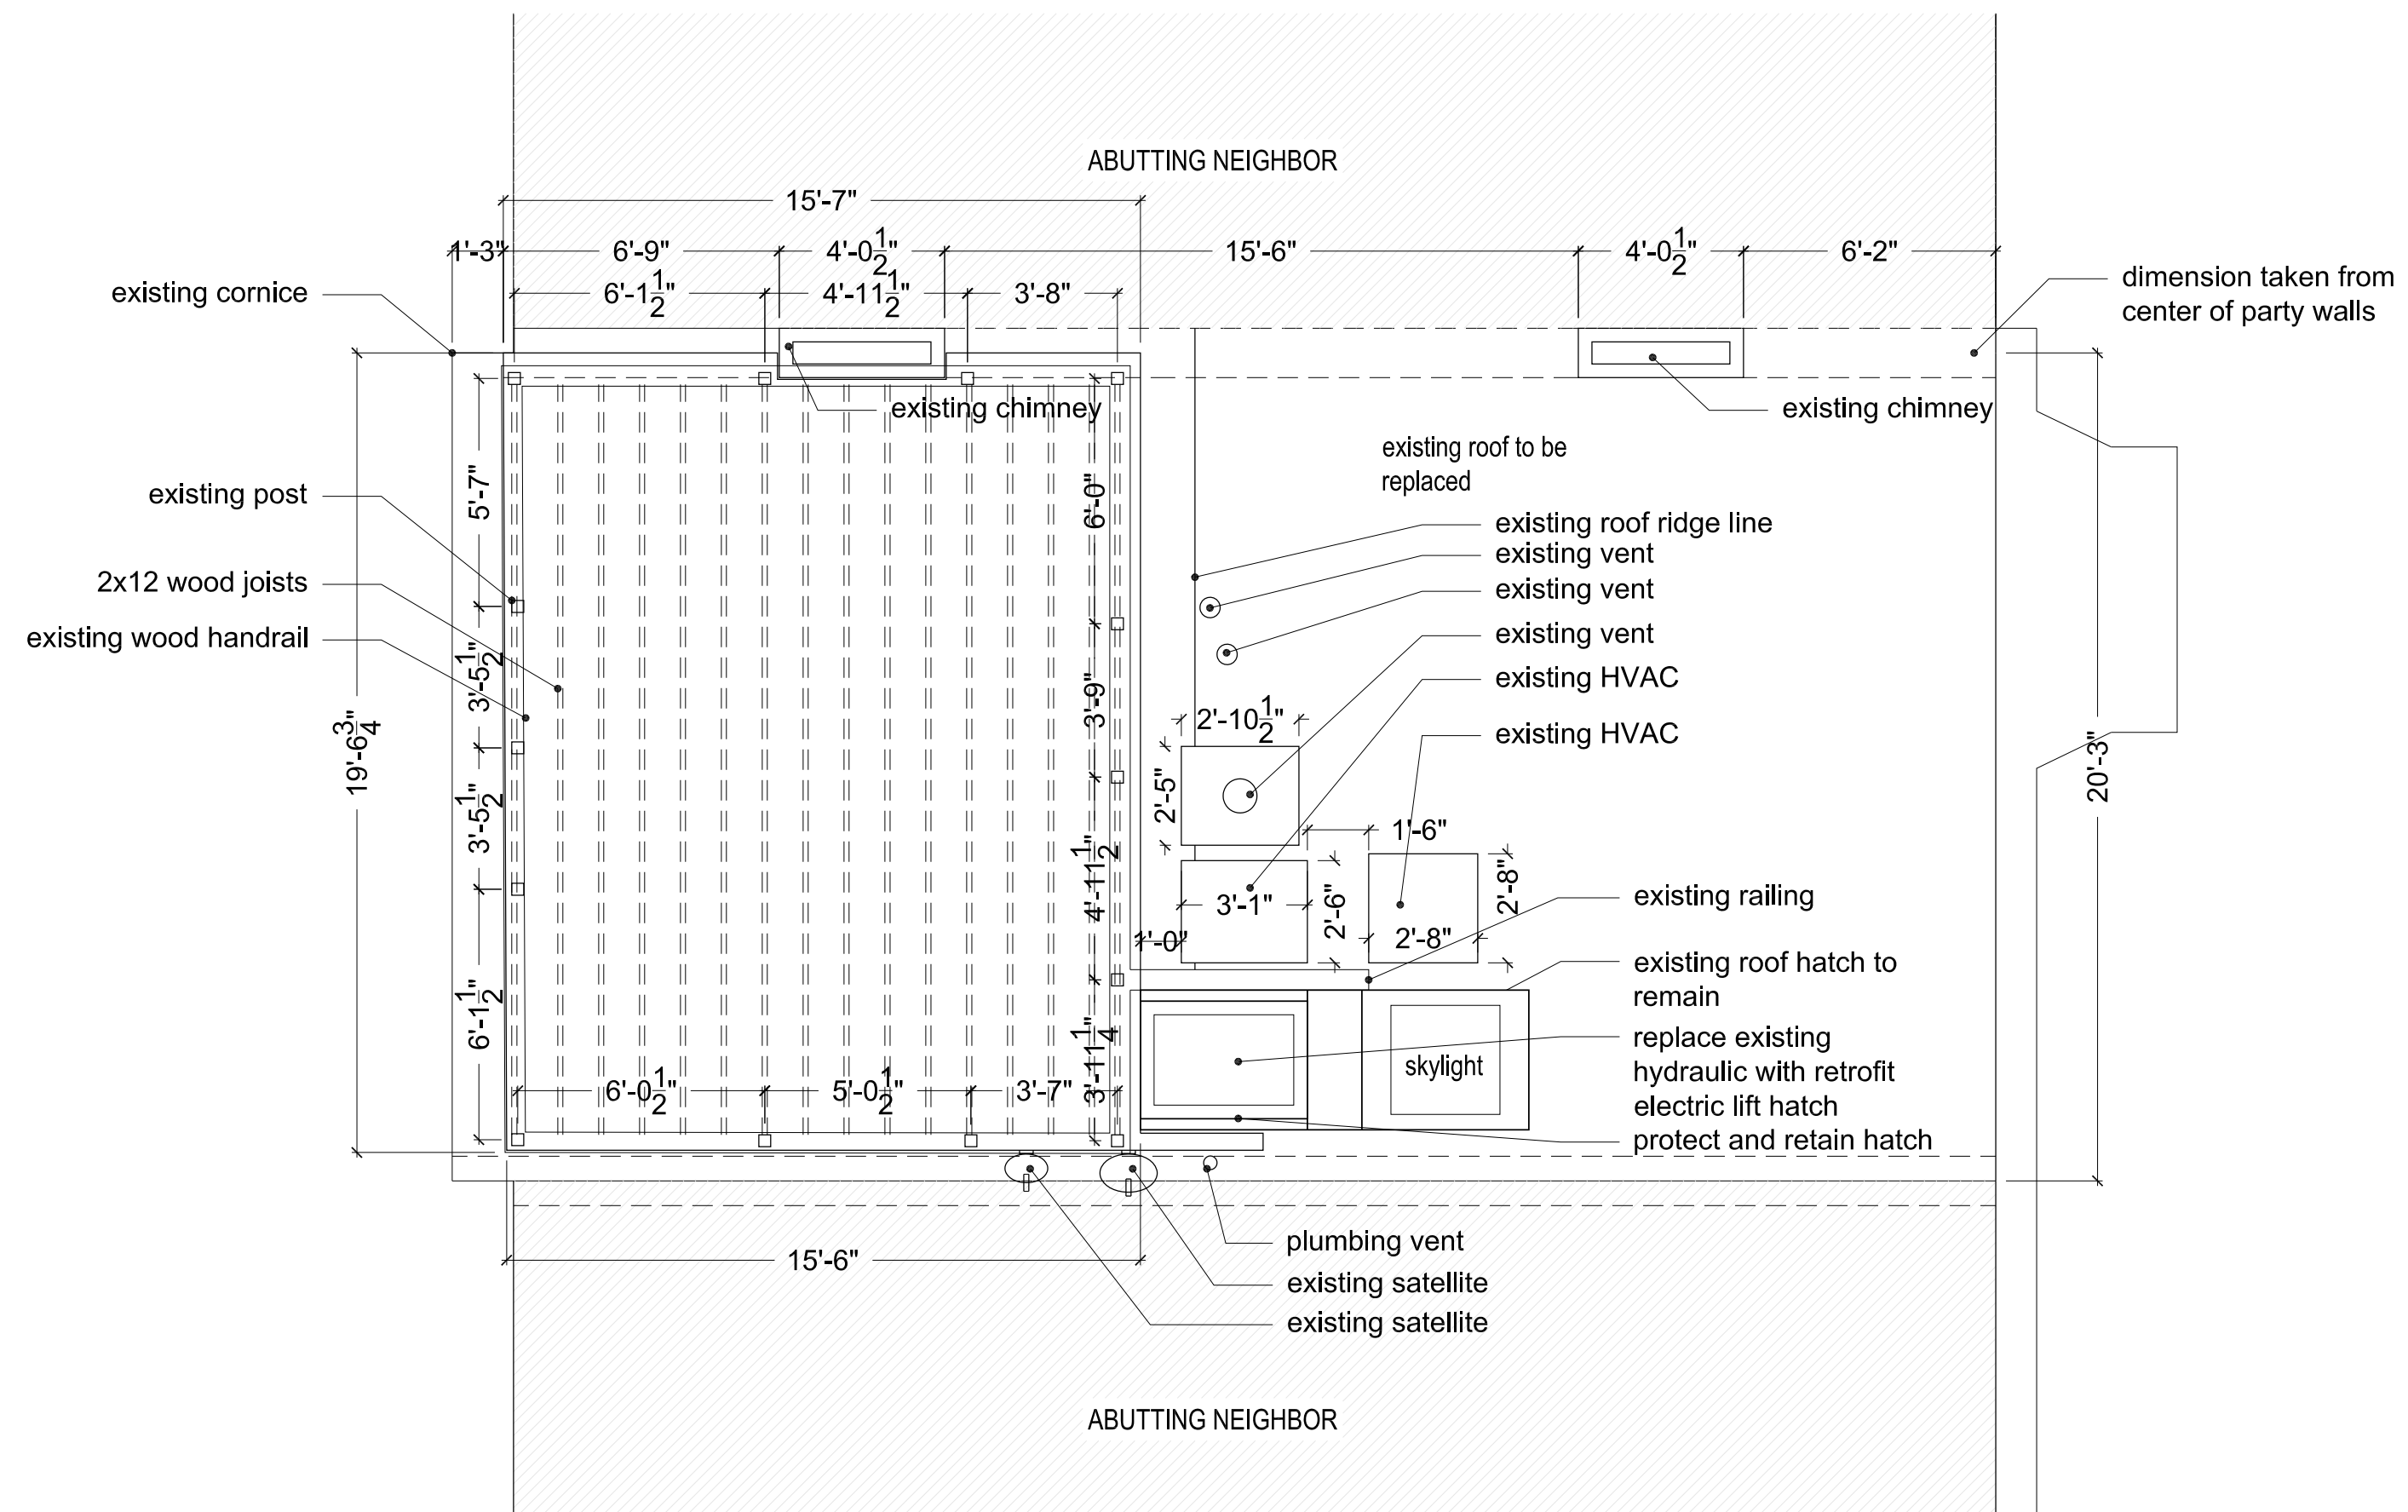



NOTE: ALL DIMENSIONS TO BE VERIFIED IN FIELD

REVISED DATE	DRAWN BY

OWNER
Nicola Truppin and Jeffrey Brown
187 Warren Ave
Boston, MA 01752



ARCHITECT
Aaron J. Weinert Design Studio LLC
d/b/a Studio DRAW
330 Washington Street
Boston, Massachusetts 02108
617.588.0071

CONTRACTOR
Dovetail Construction Corporation
P.O. Box 237
Billerica, MA 01821
781.844.1677

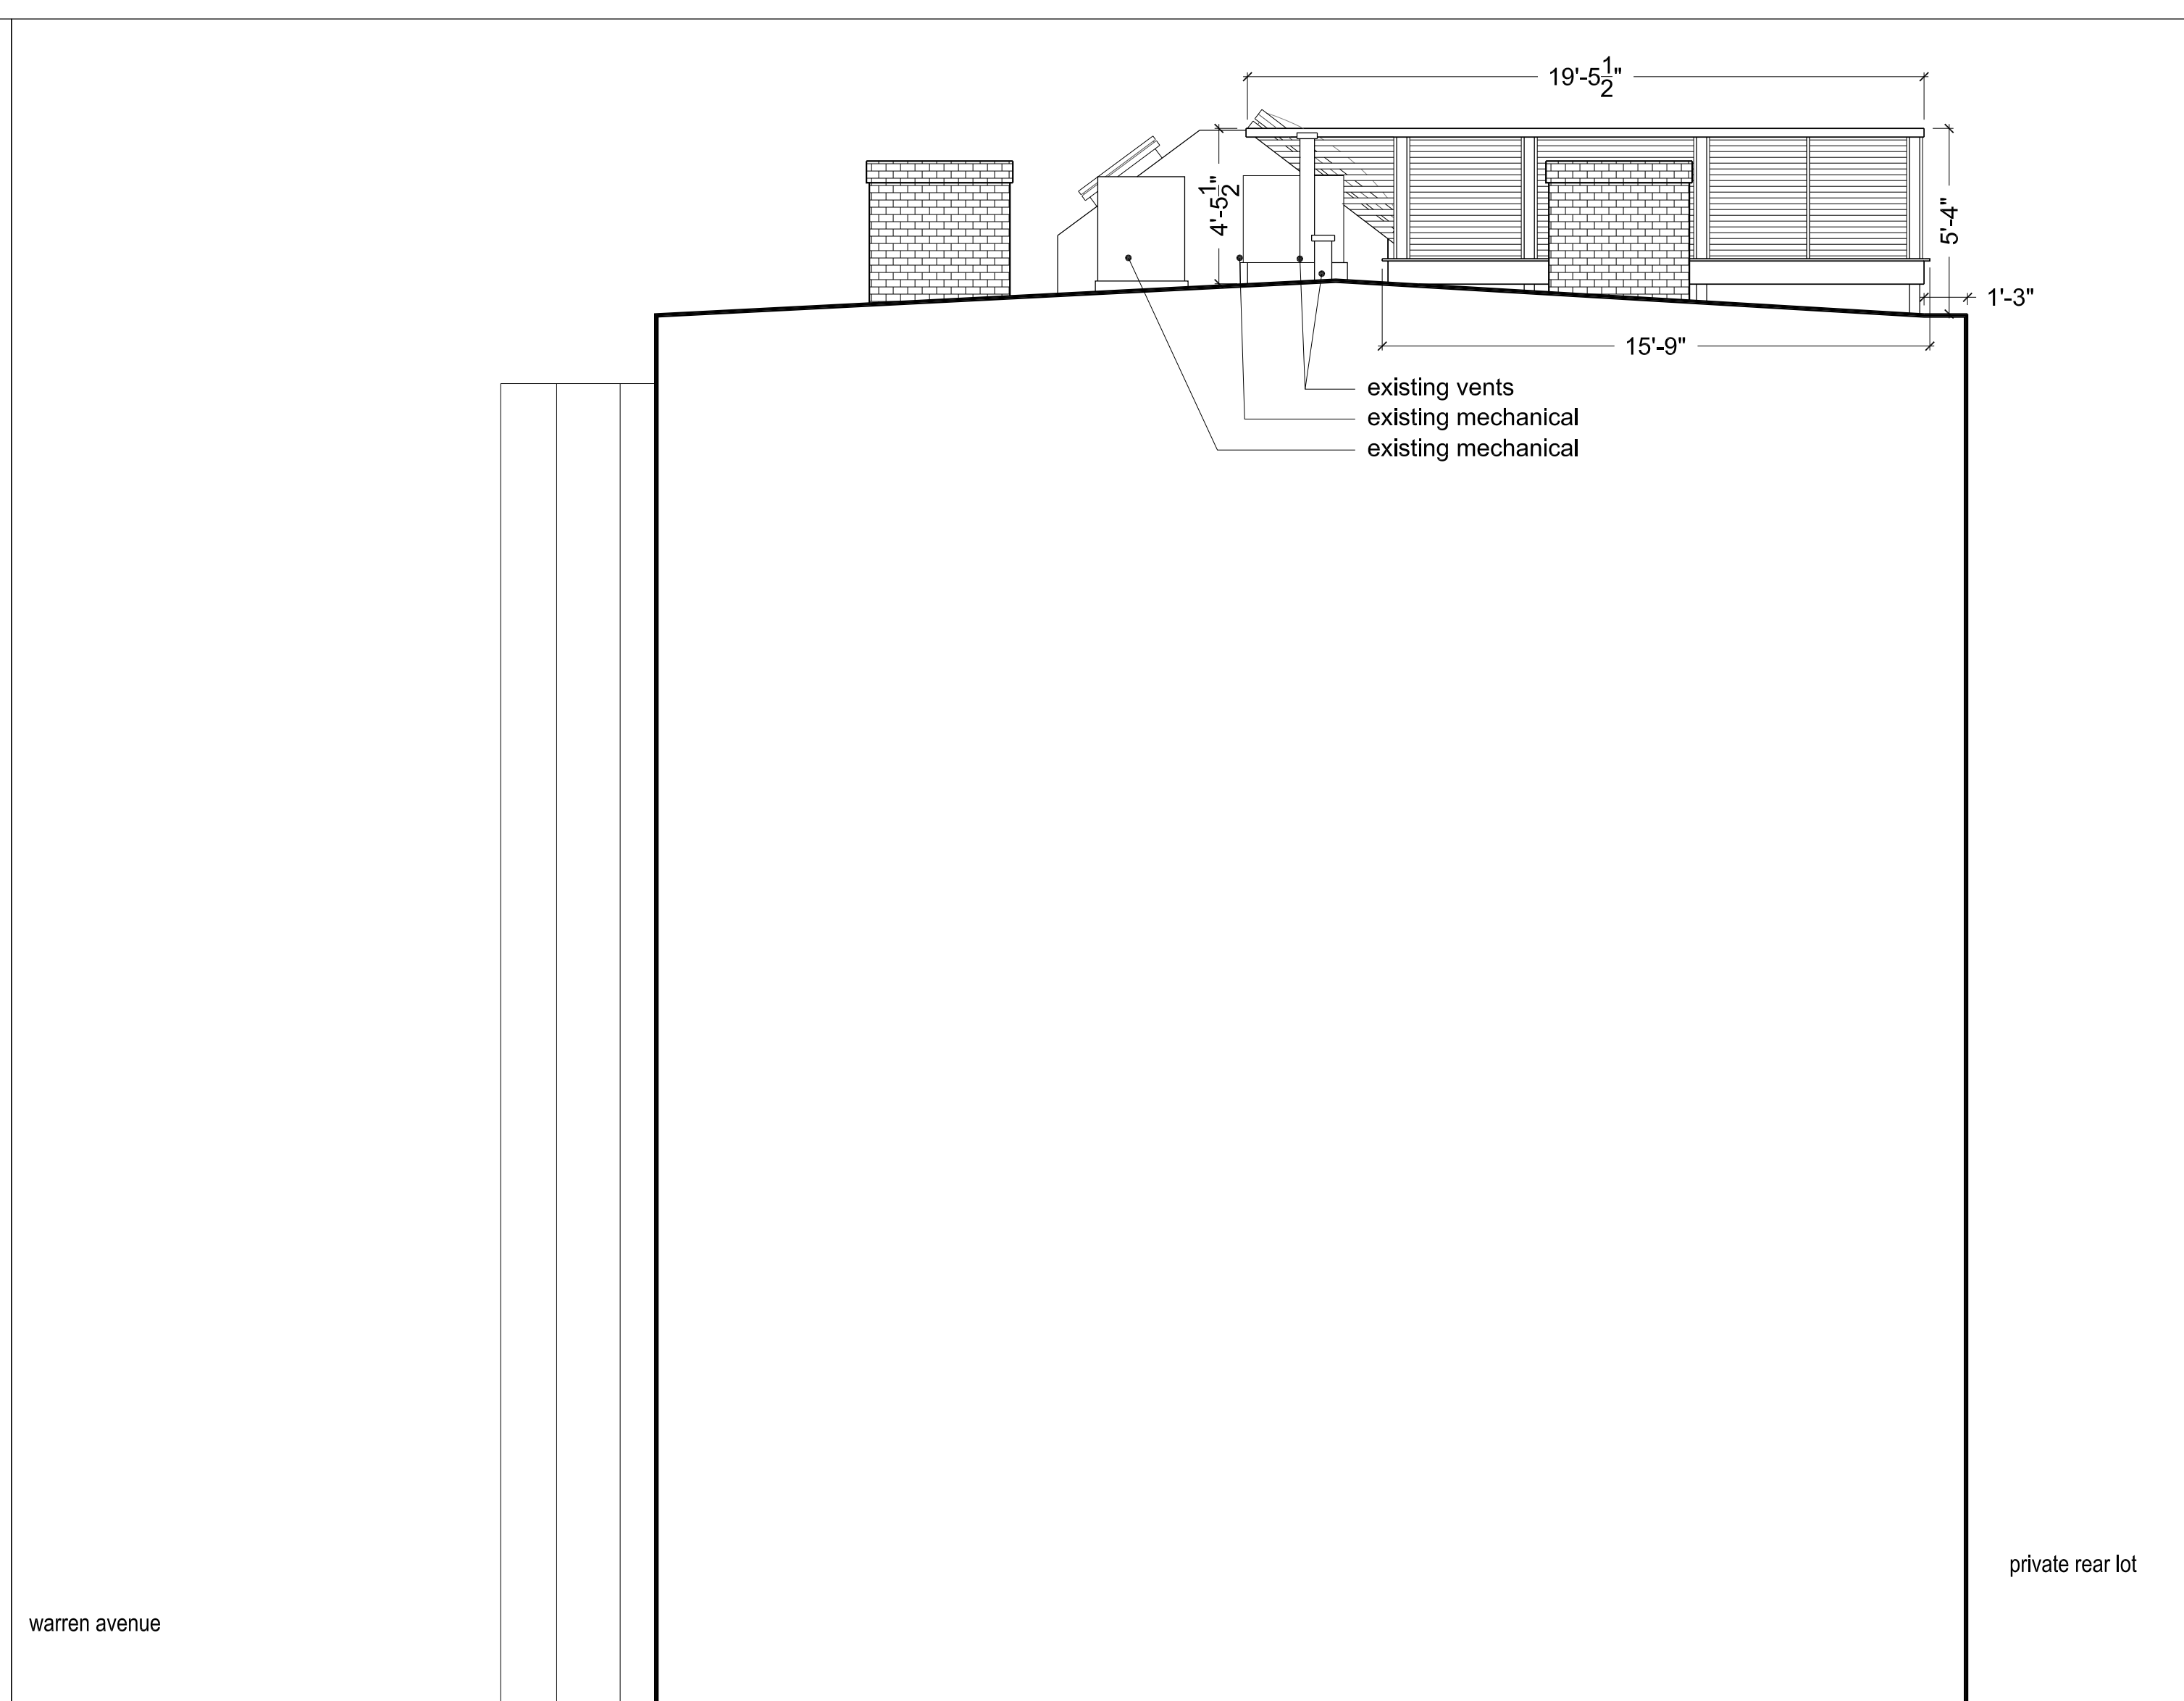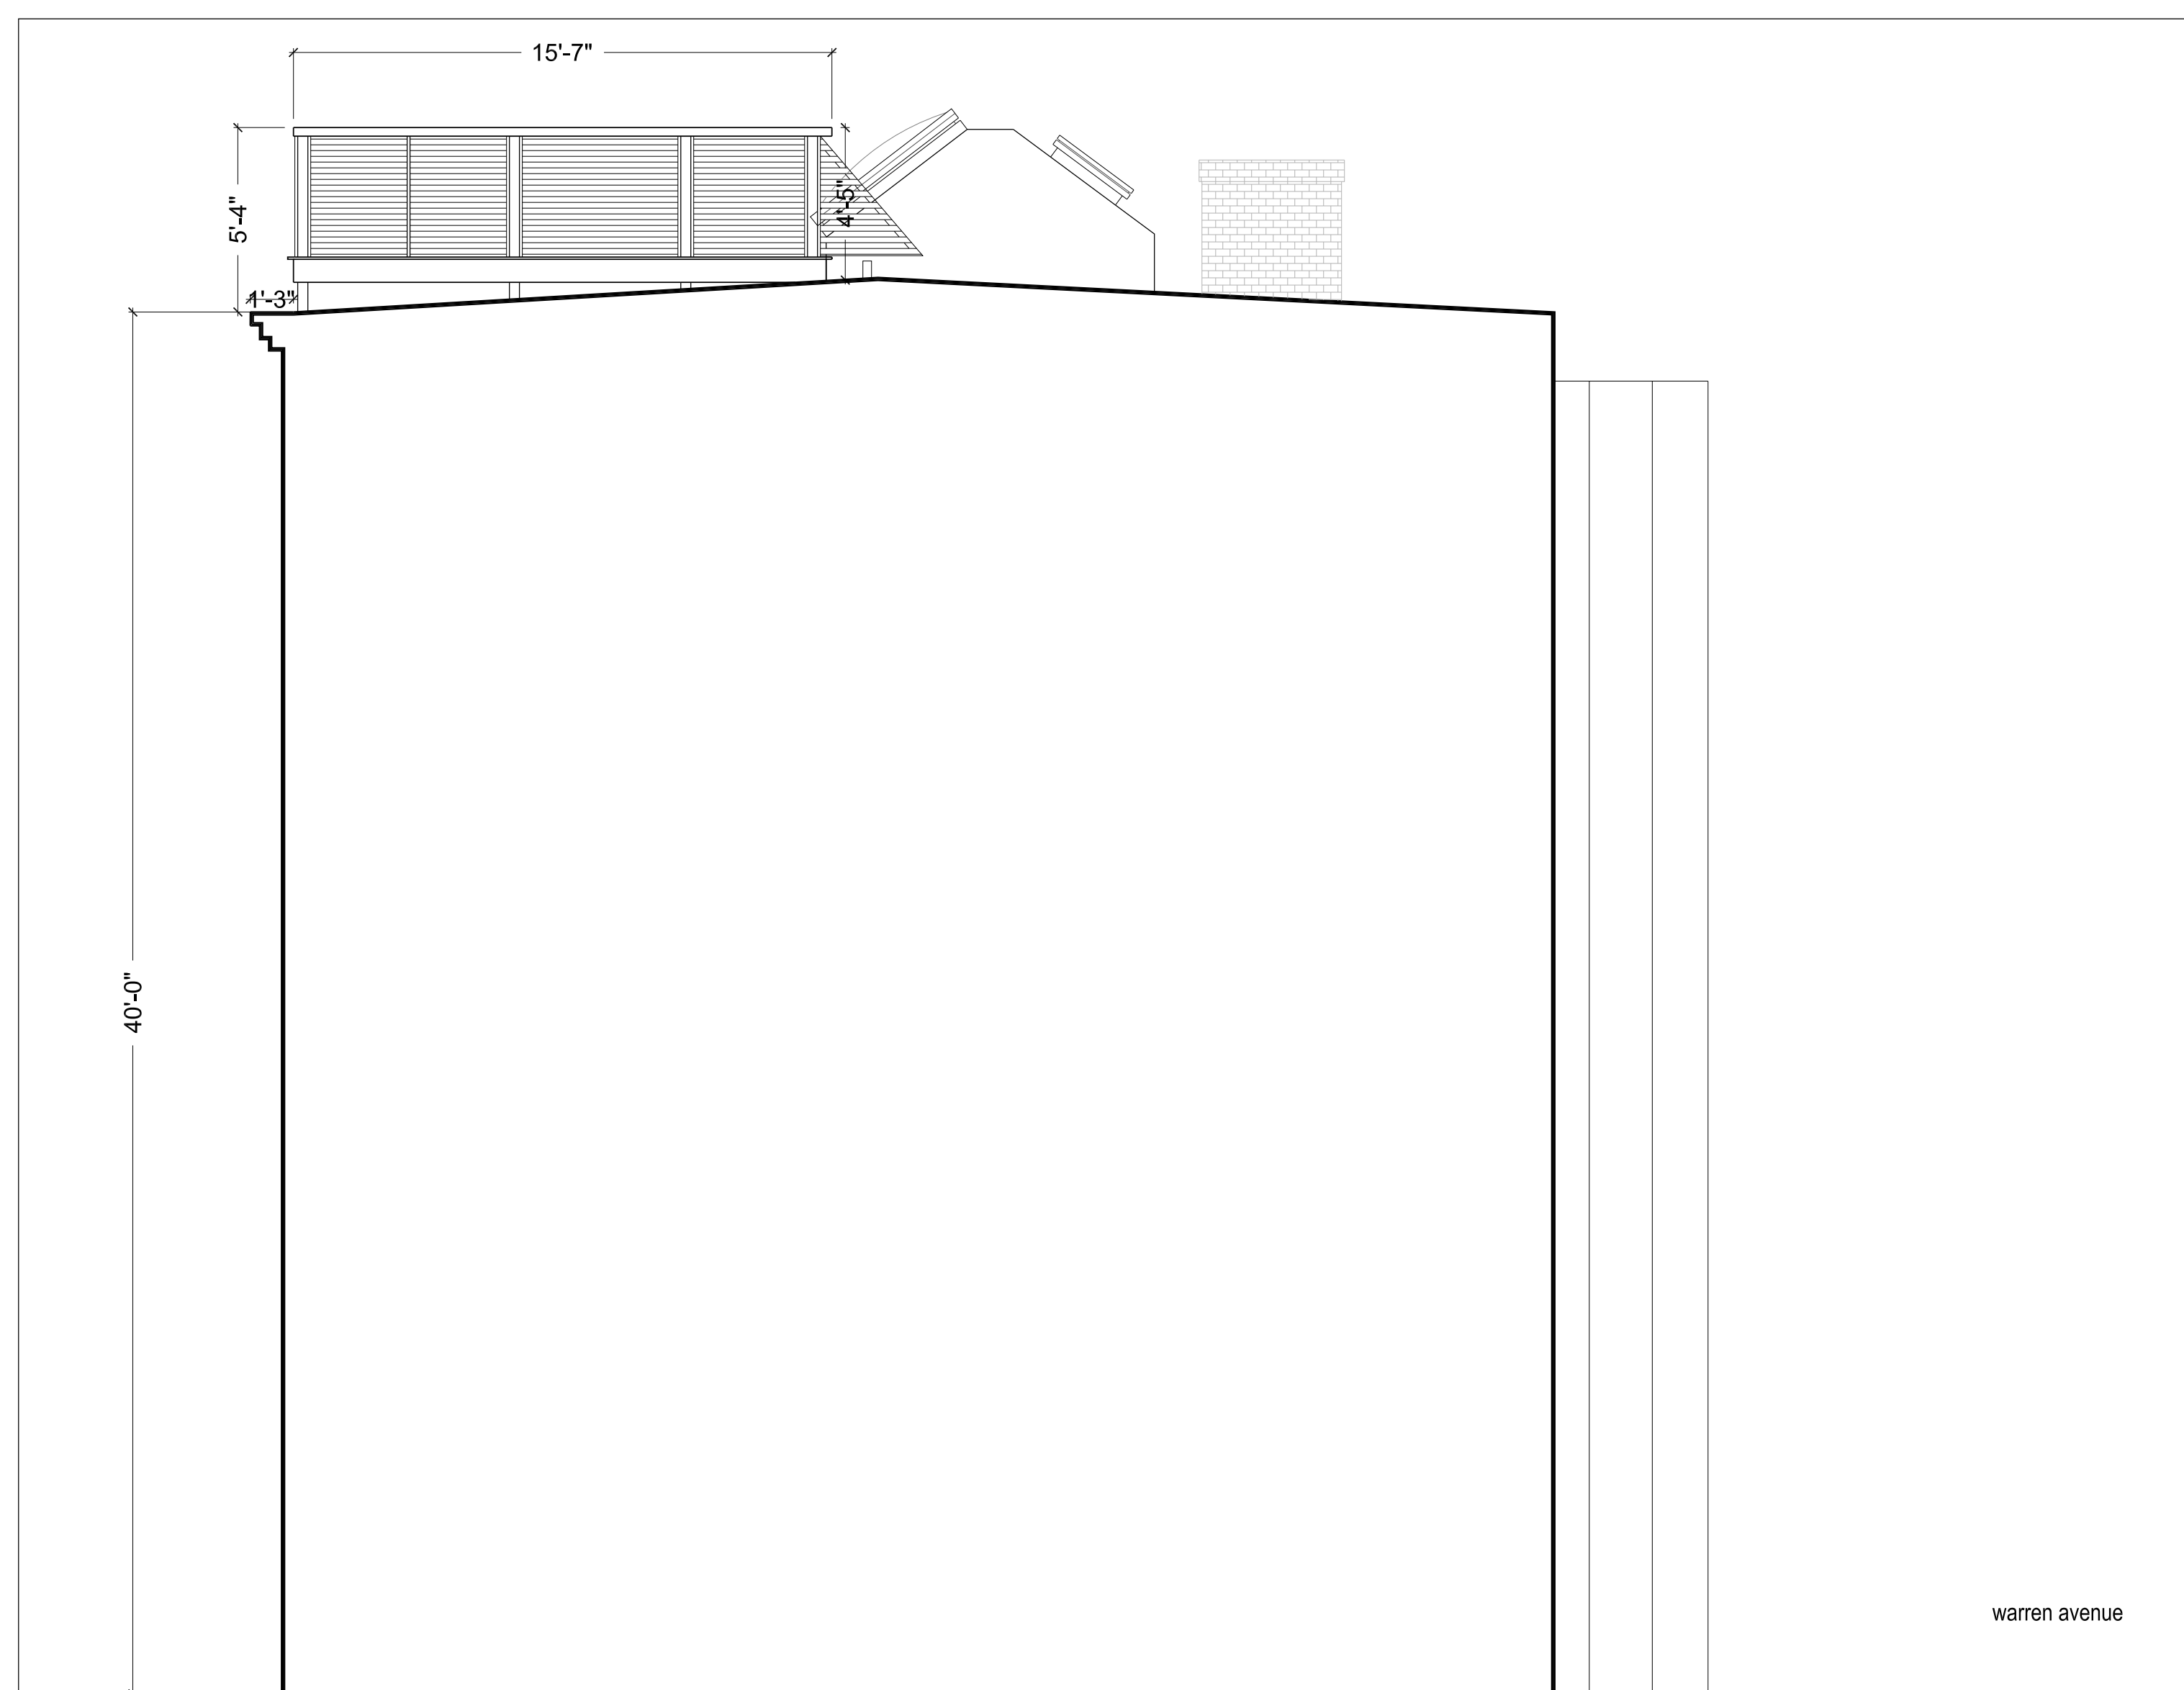

1 EXISTING ELEVATIONS - FACING WEST - ROOF DECK SCALE $\frac{1}{4}'' = 1'-0''$

2 EXISTING ELEVATIONS - FACING EAST - ROOF DECK SCALE $\frac{1}{4}'' = 1'-0''$

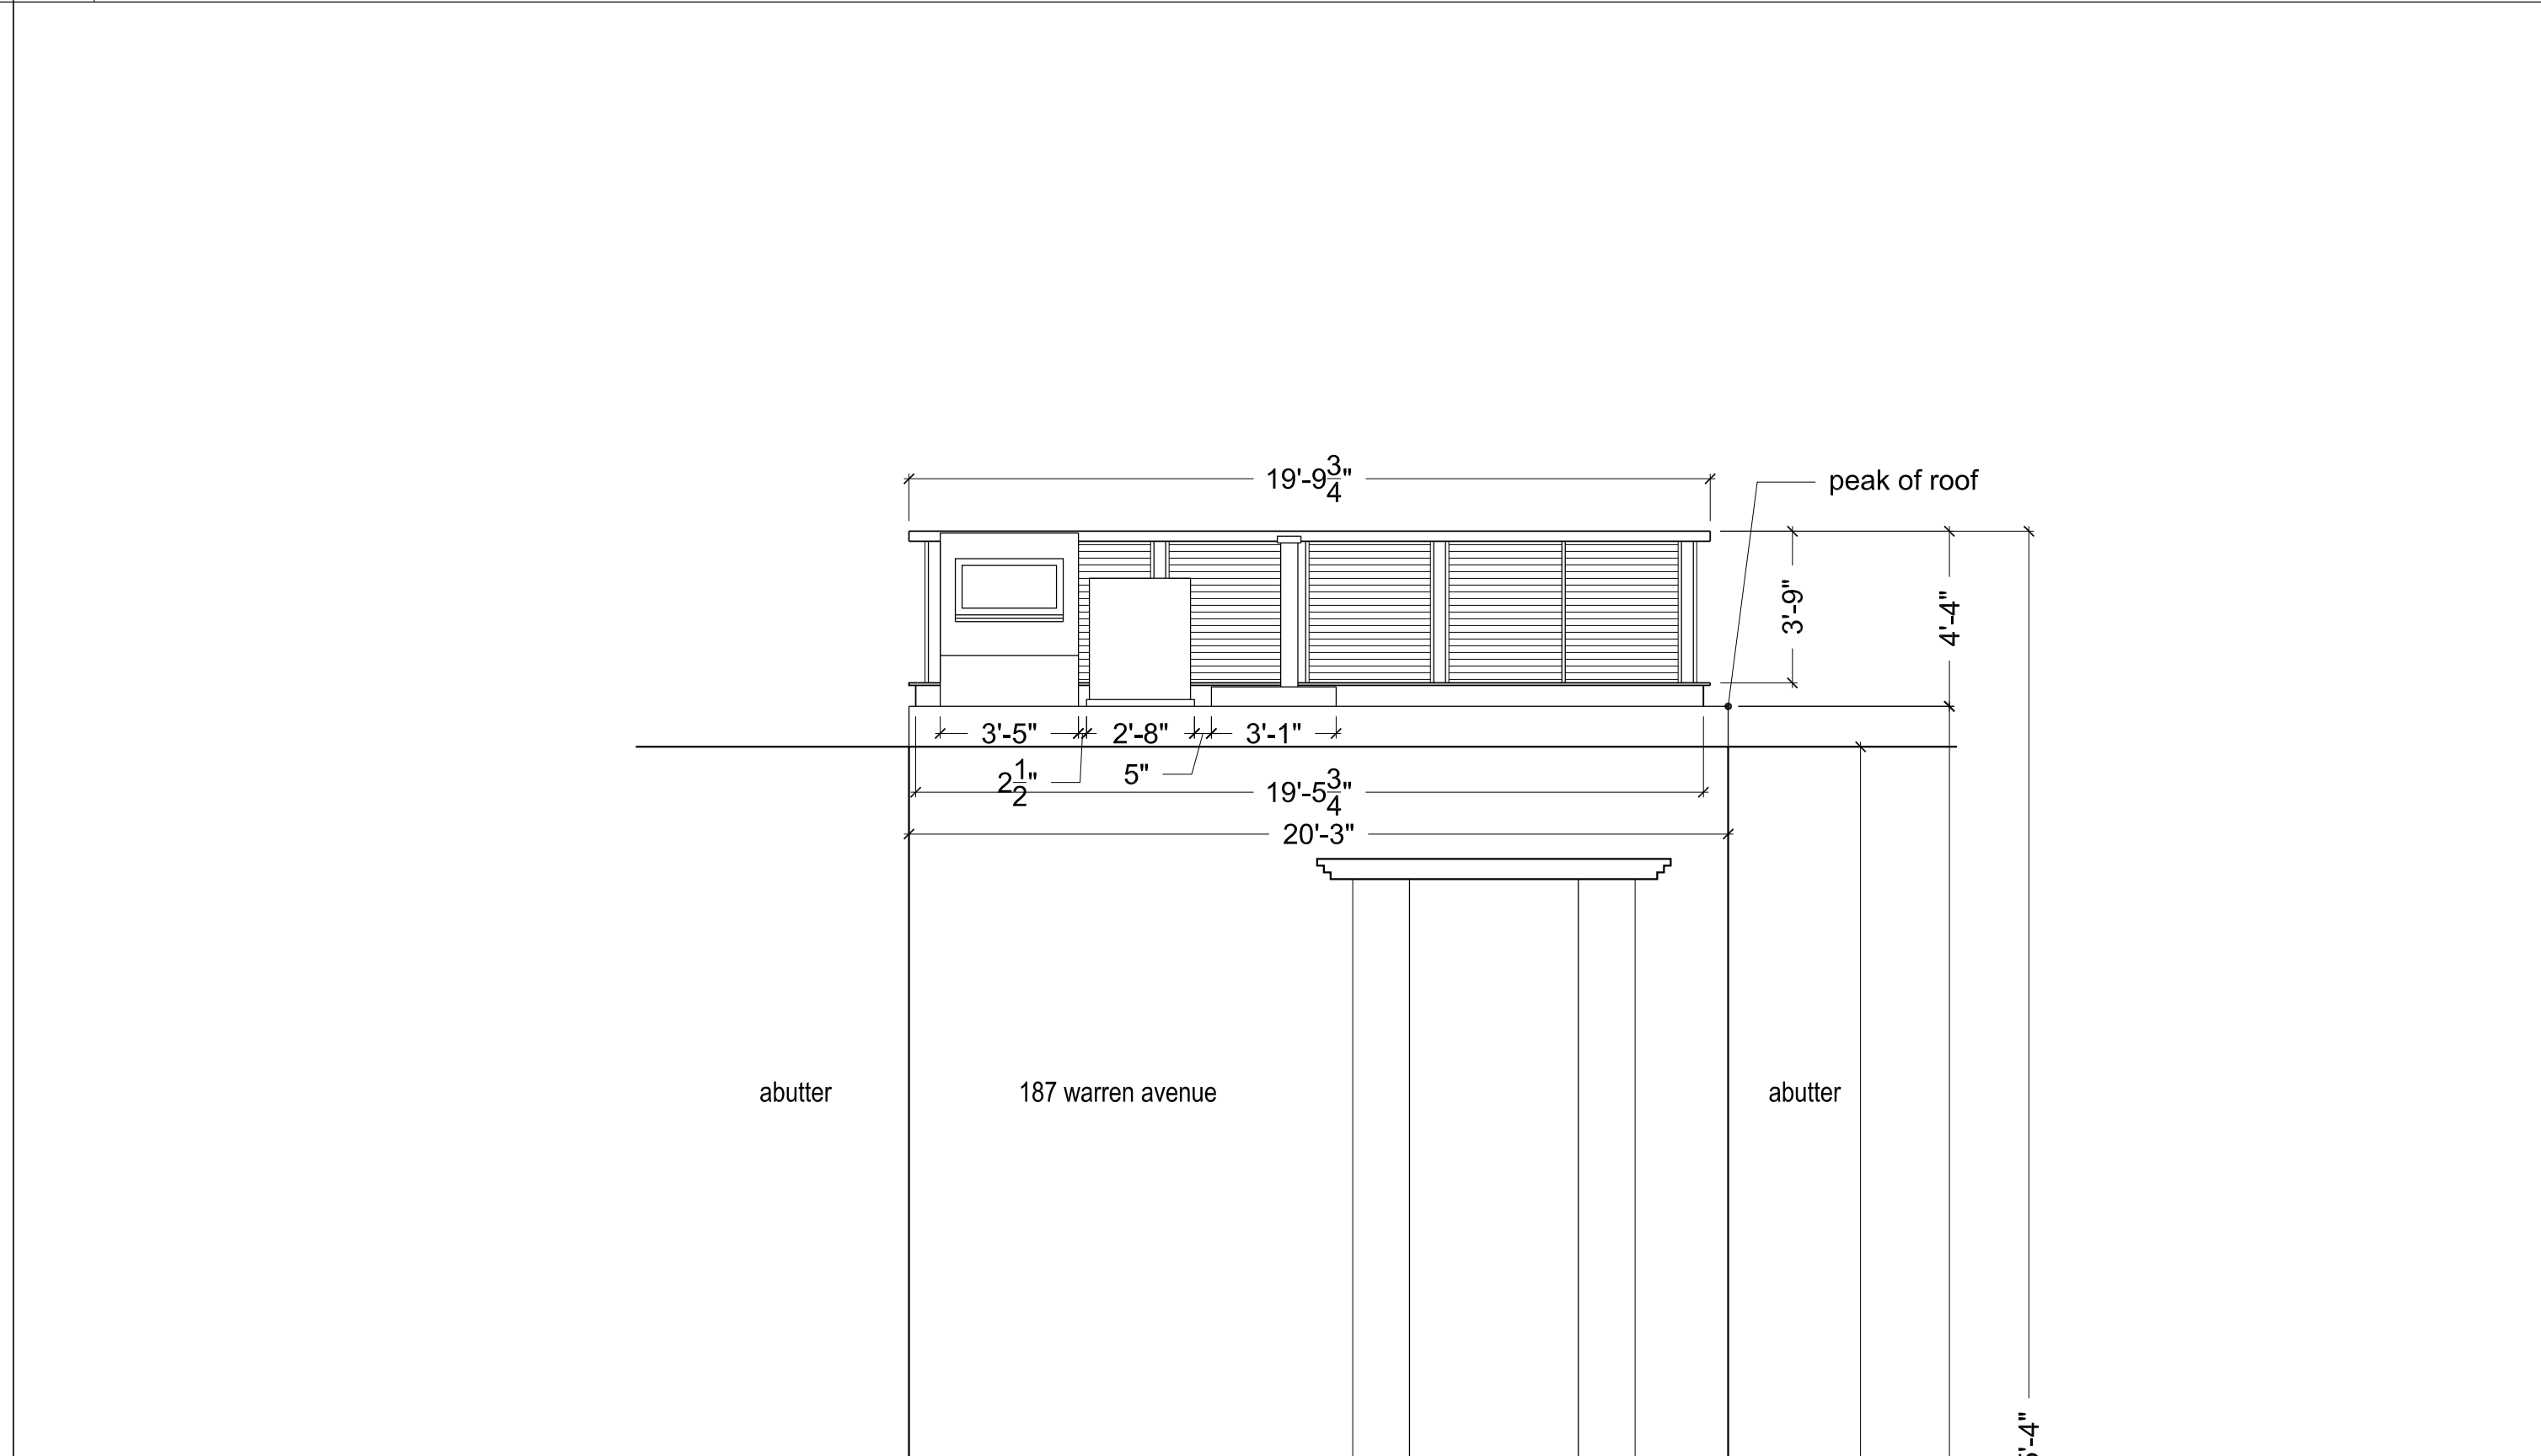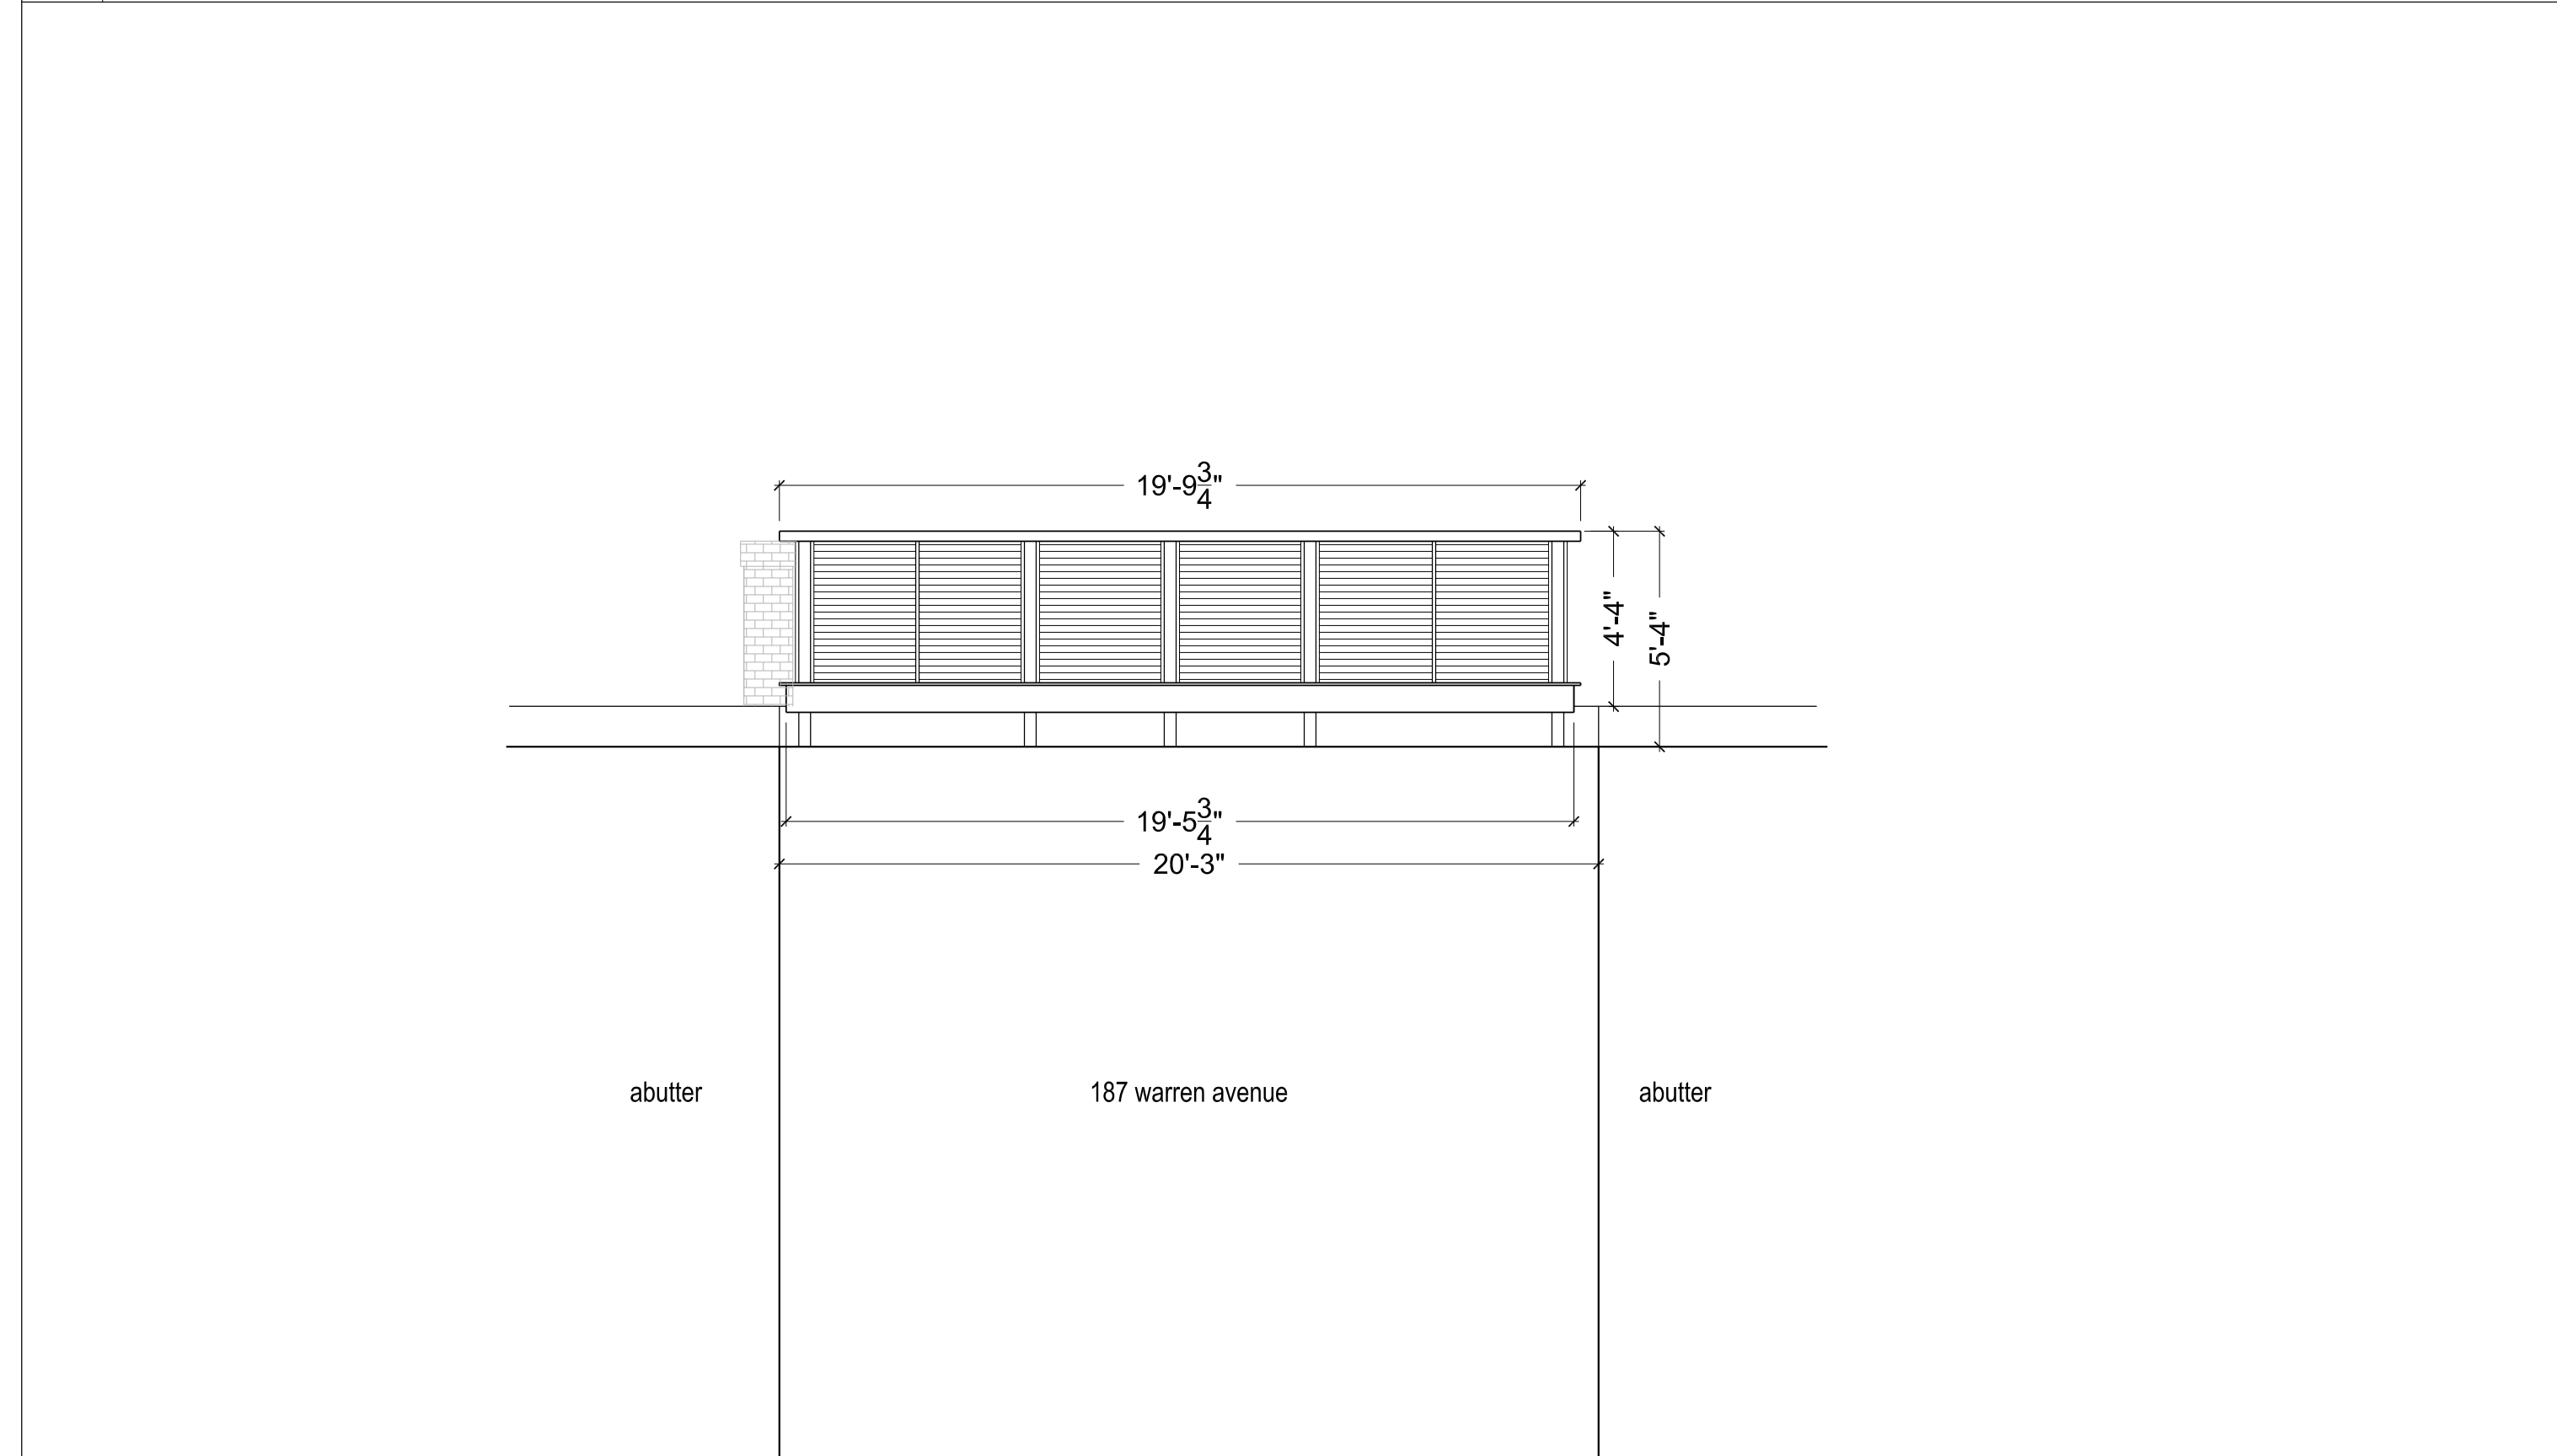

3 EXISTING ELEVATIONS - REAR - ROOF DECK SCALE $\frac{1}{4}'' = 1'-0''$

4 EXISTING ELEVATIONS - FRONT - ROOF DECK SCALE $\frac{1}{4}'' = 1'-0''$

Brown + Truppin Residence

187 Warren Avenue

REVISED DATE	DRAWN BY



EXISTING ROOF DECK ELEVATION

N
PERMIT SET

OWNER
 Nicola Truppin and Jeffrey Brown
 187 Warren Ave
 Boston, MA 01752



ARCHITECT
 Aaron J. Weinert Design Studio LLC
 d/b/a Studio DRAW
 330 Washington Street
 Boston, Massachusetts 02108
 617.588.0071

CONTRACTOR
 Dovetail Construction Corporation
 P.O. Box 237
 Billerica, MA 01821
 781.844.1677

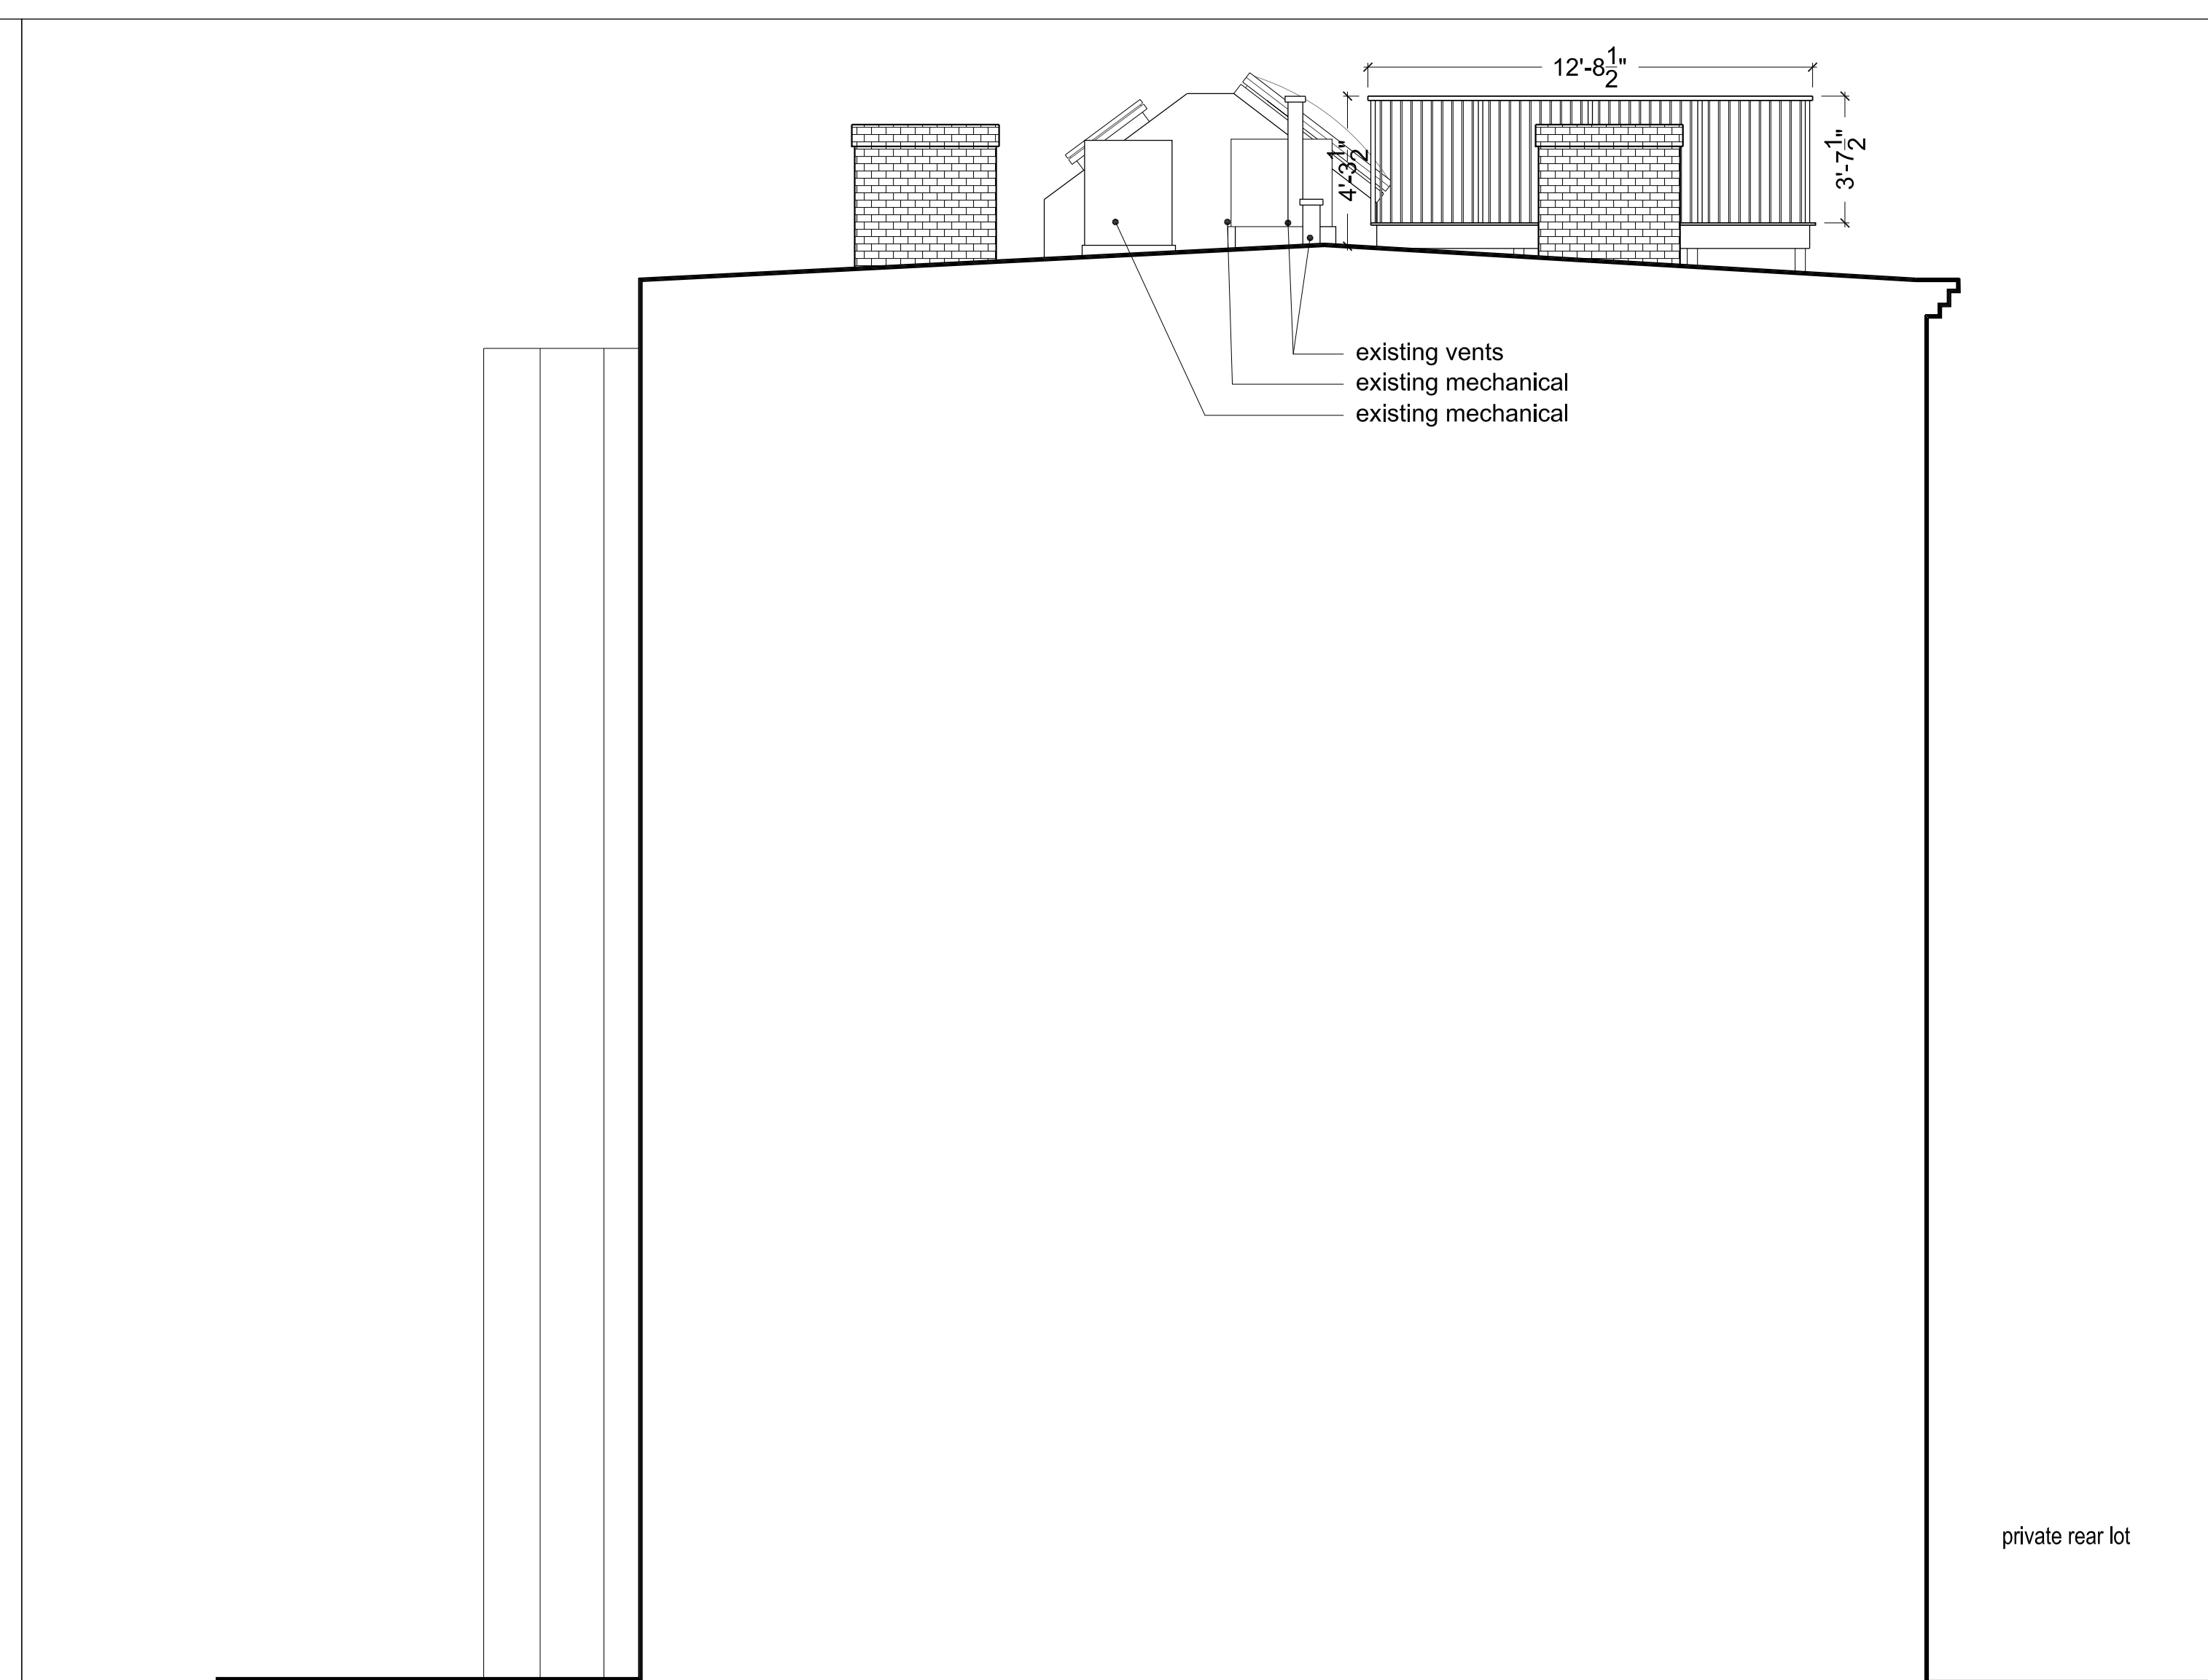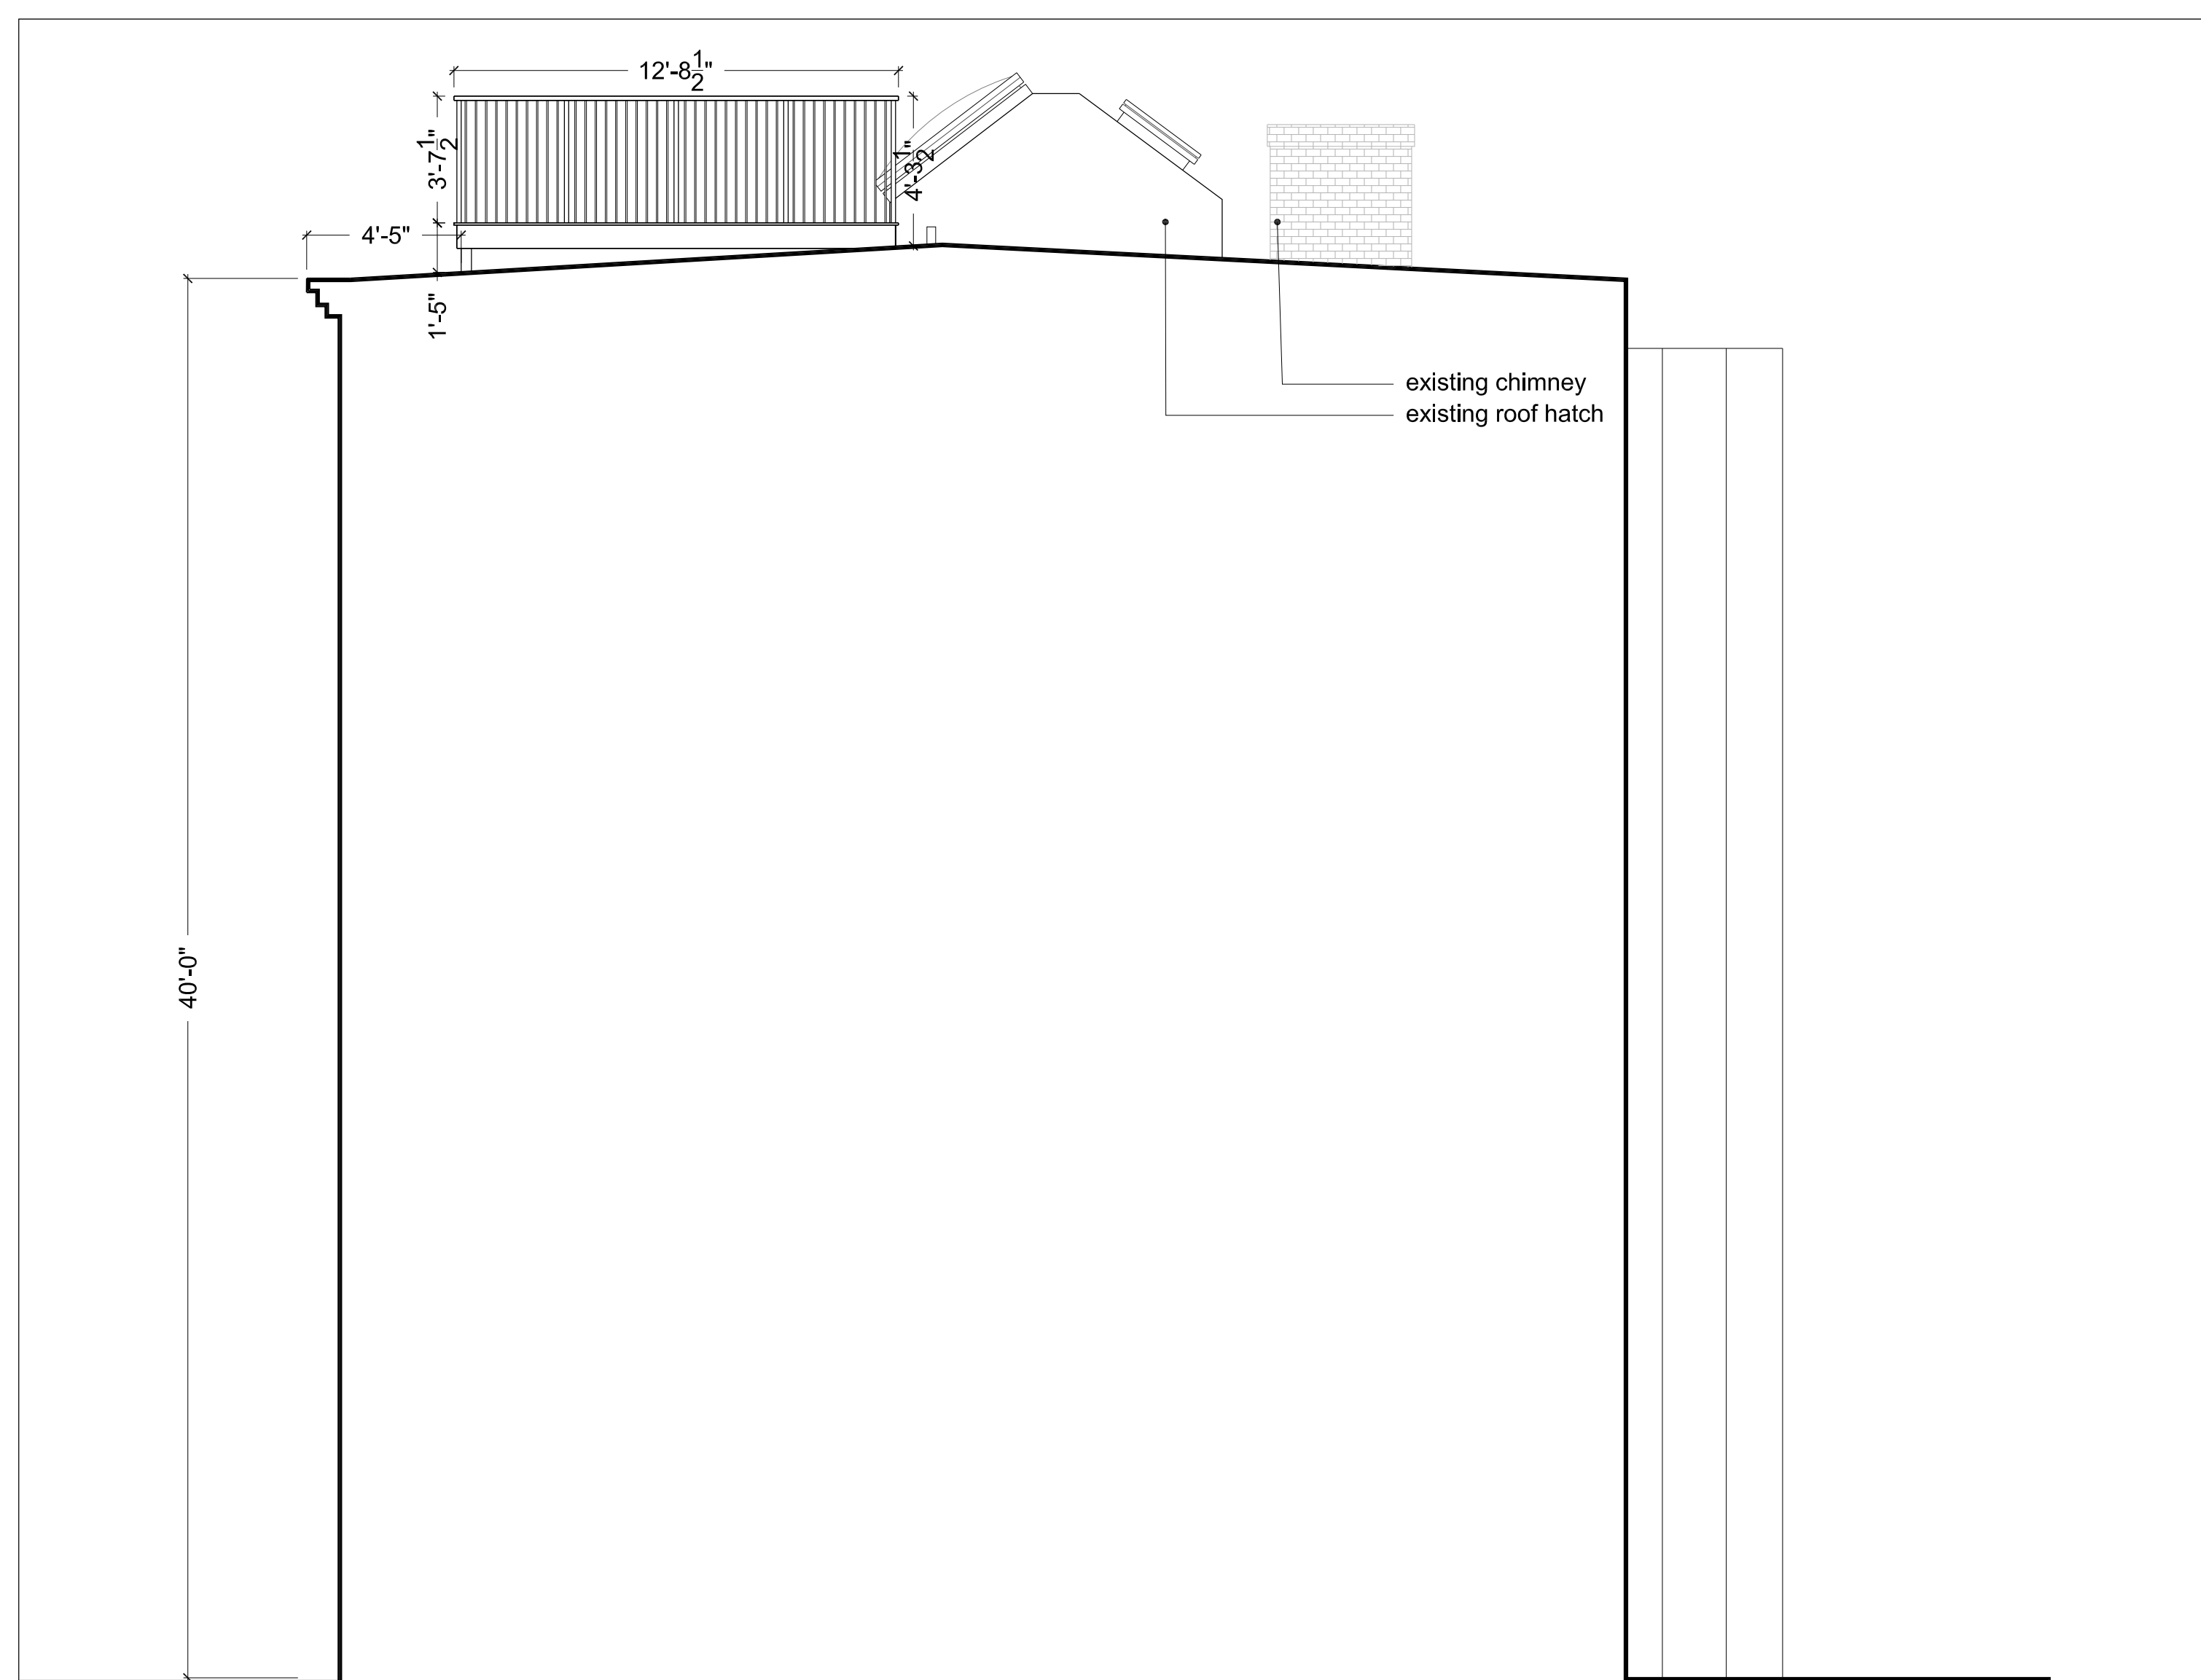

1 PROPOSED ELEVATIONS - FACING WEST - ROOF DECK SCALE $\frac{1}{4}'' = 1'-0''$

2 PROPOSED ELEVATIONS - FACING EAST - ROOF DECK SCALE $\frac{1}{4}'' = 1'-0''$

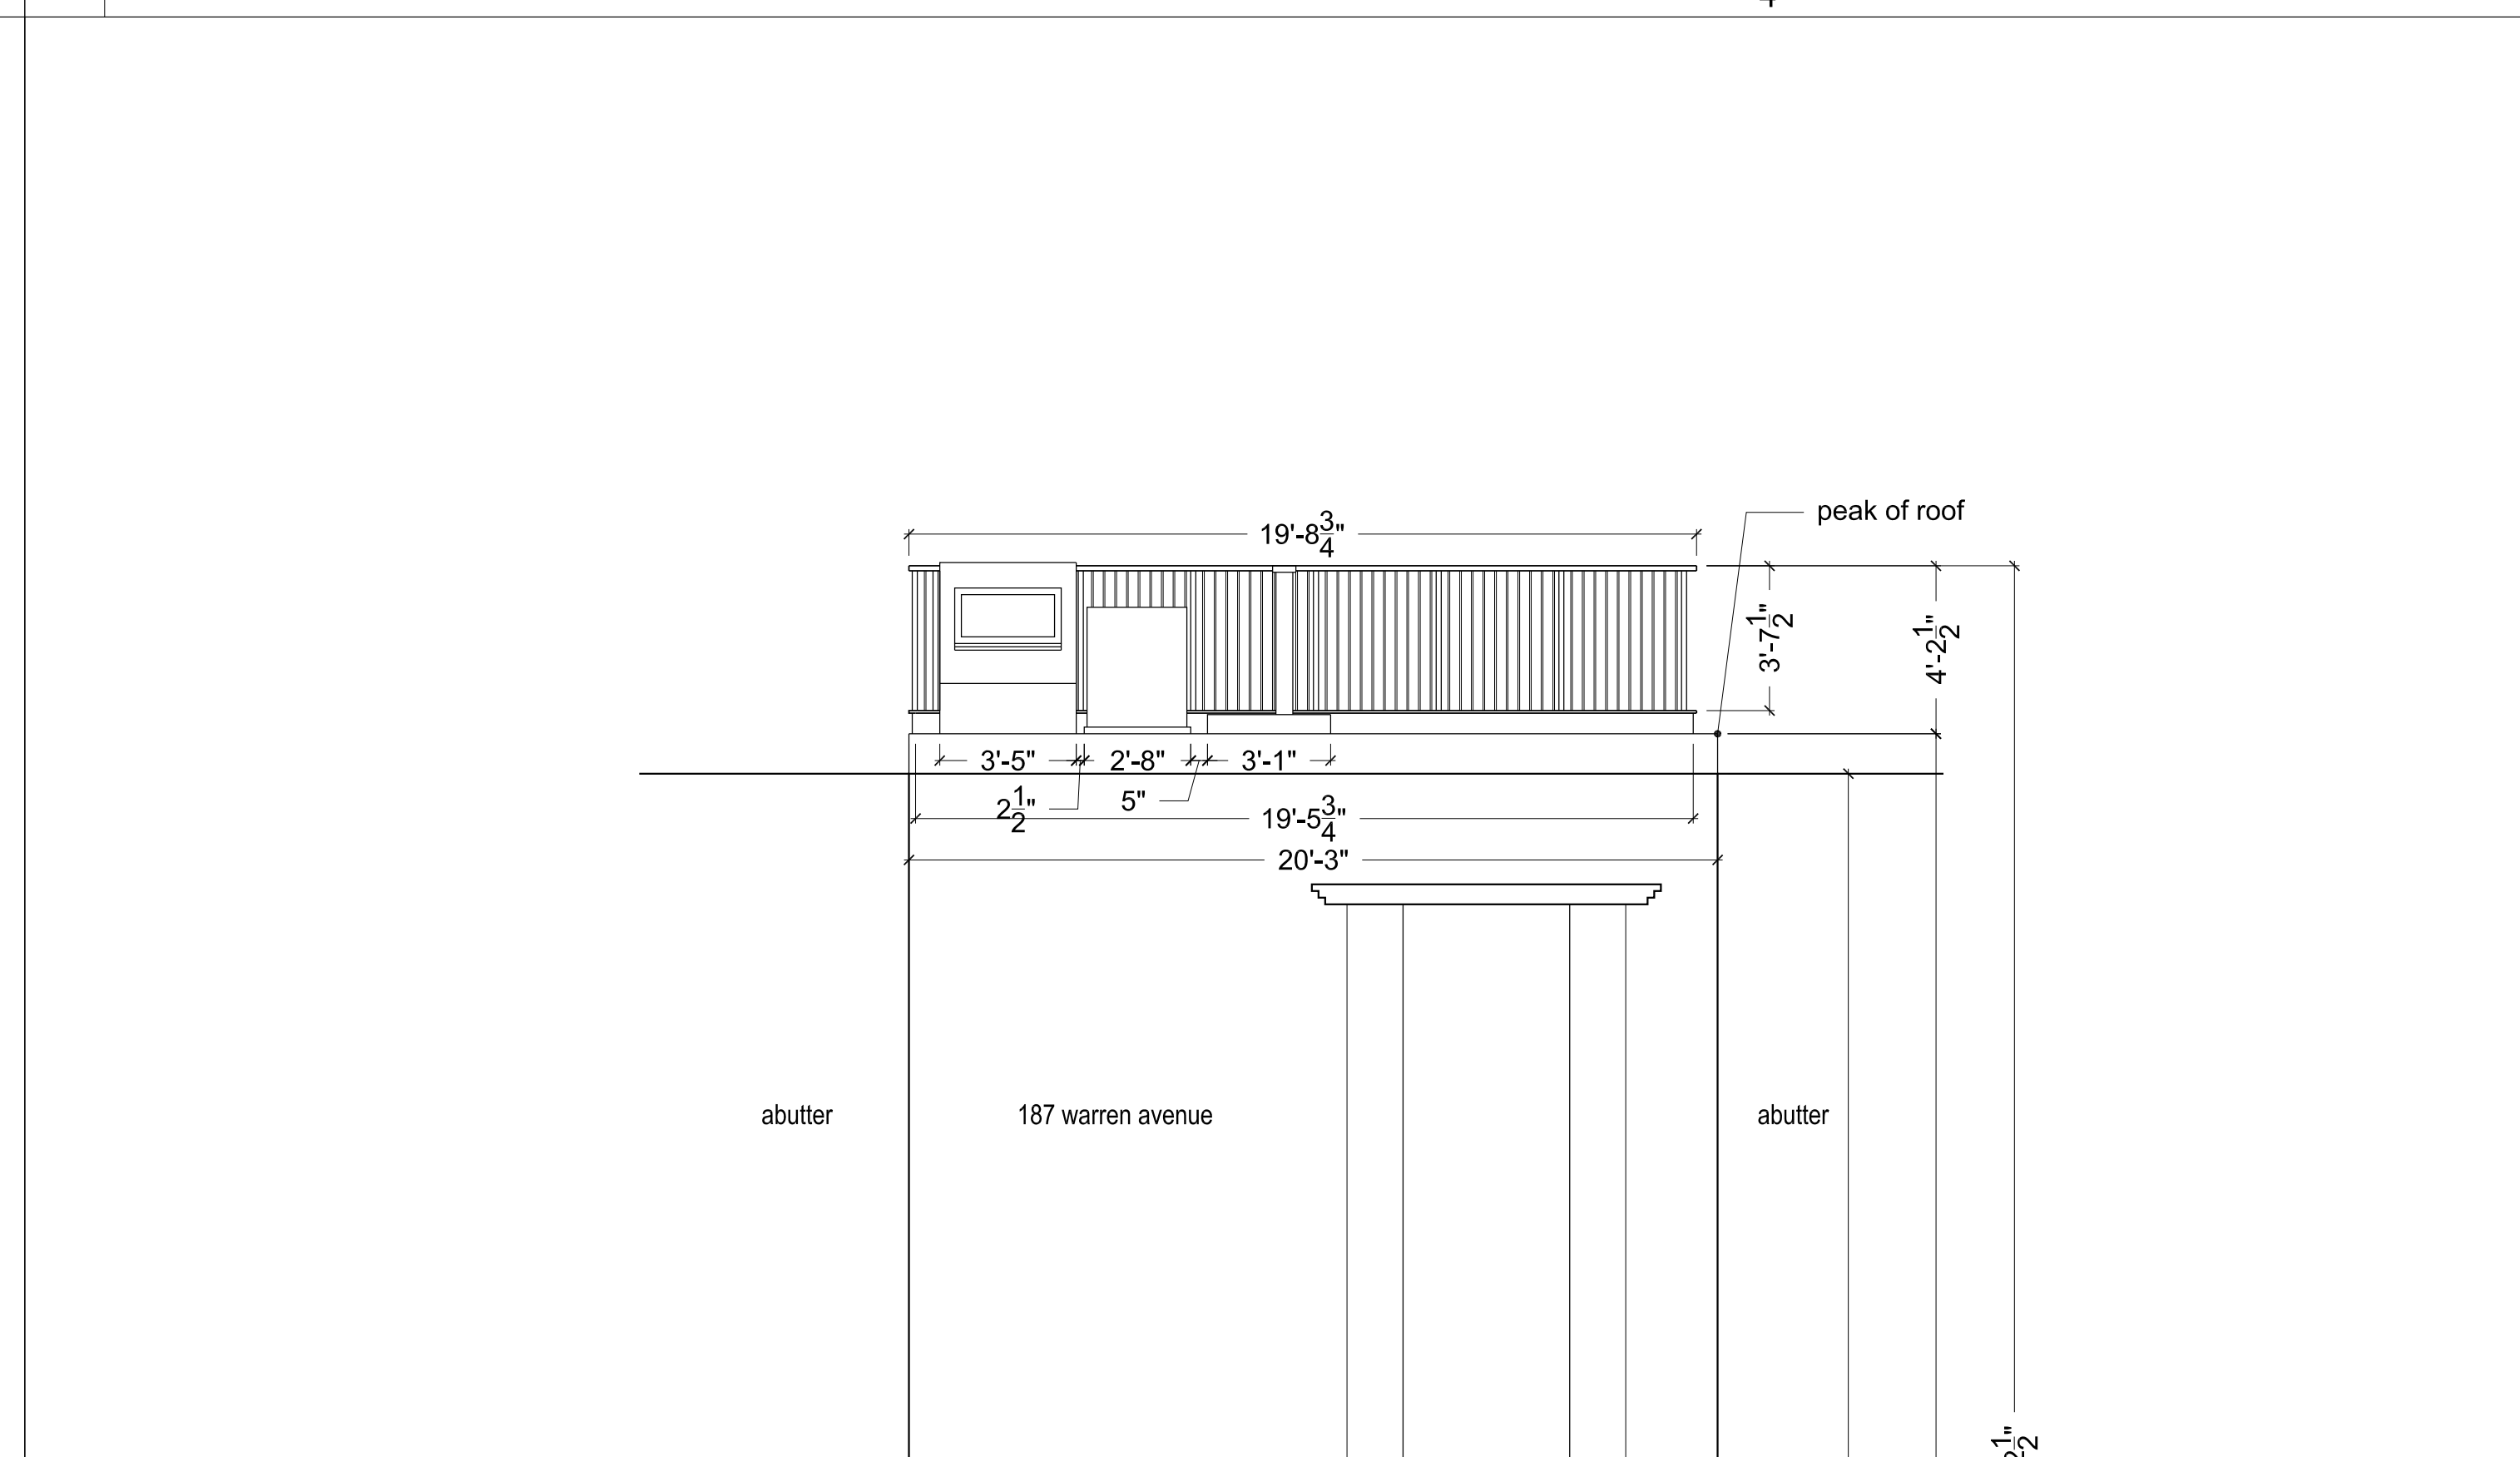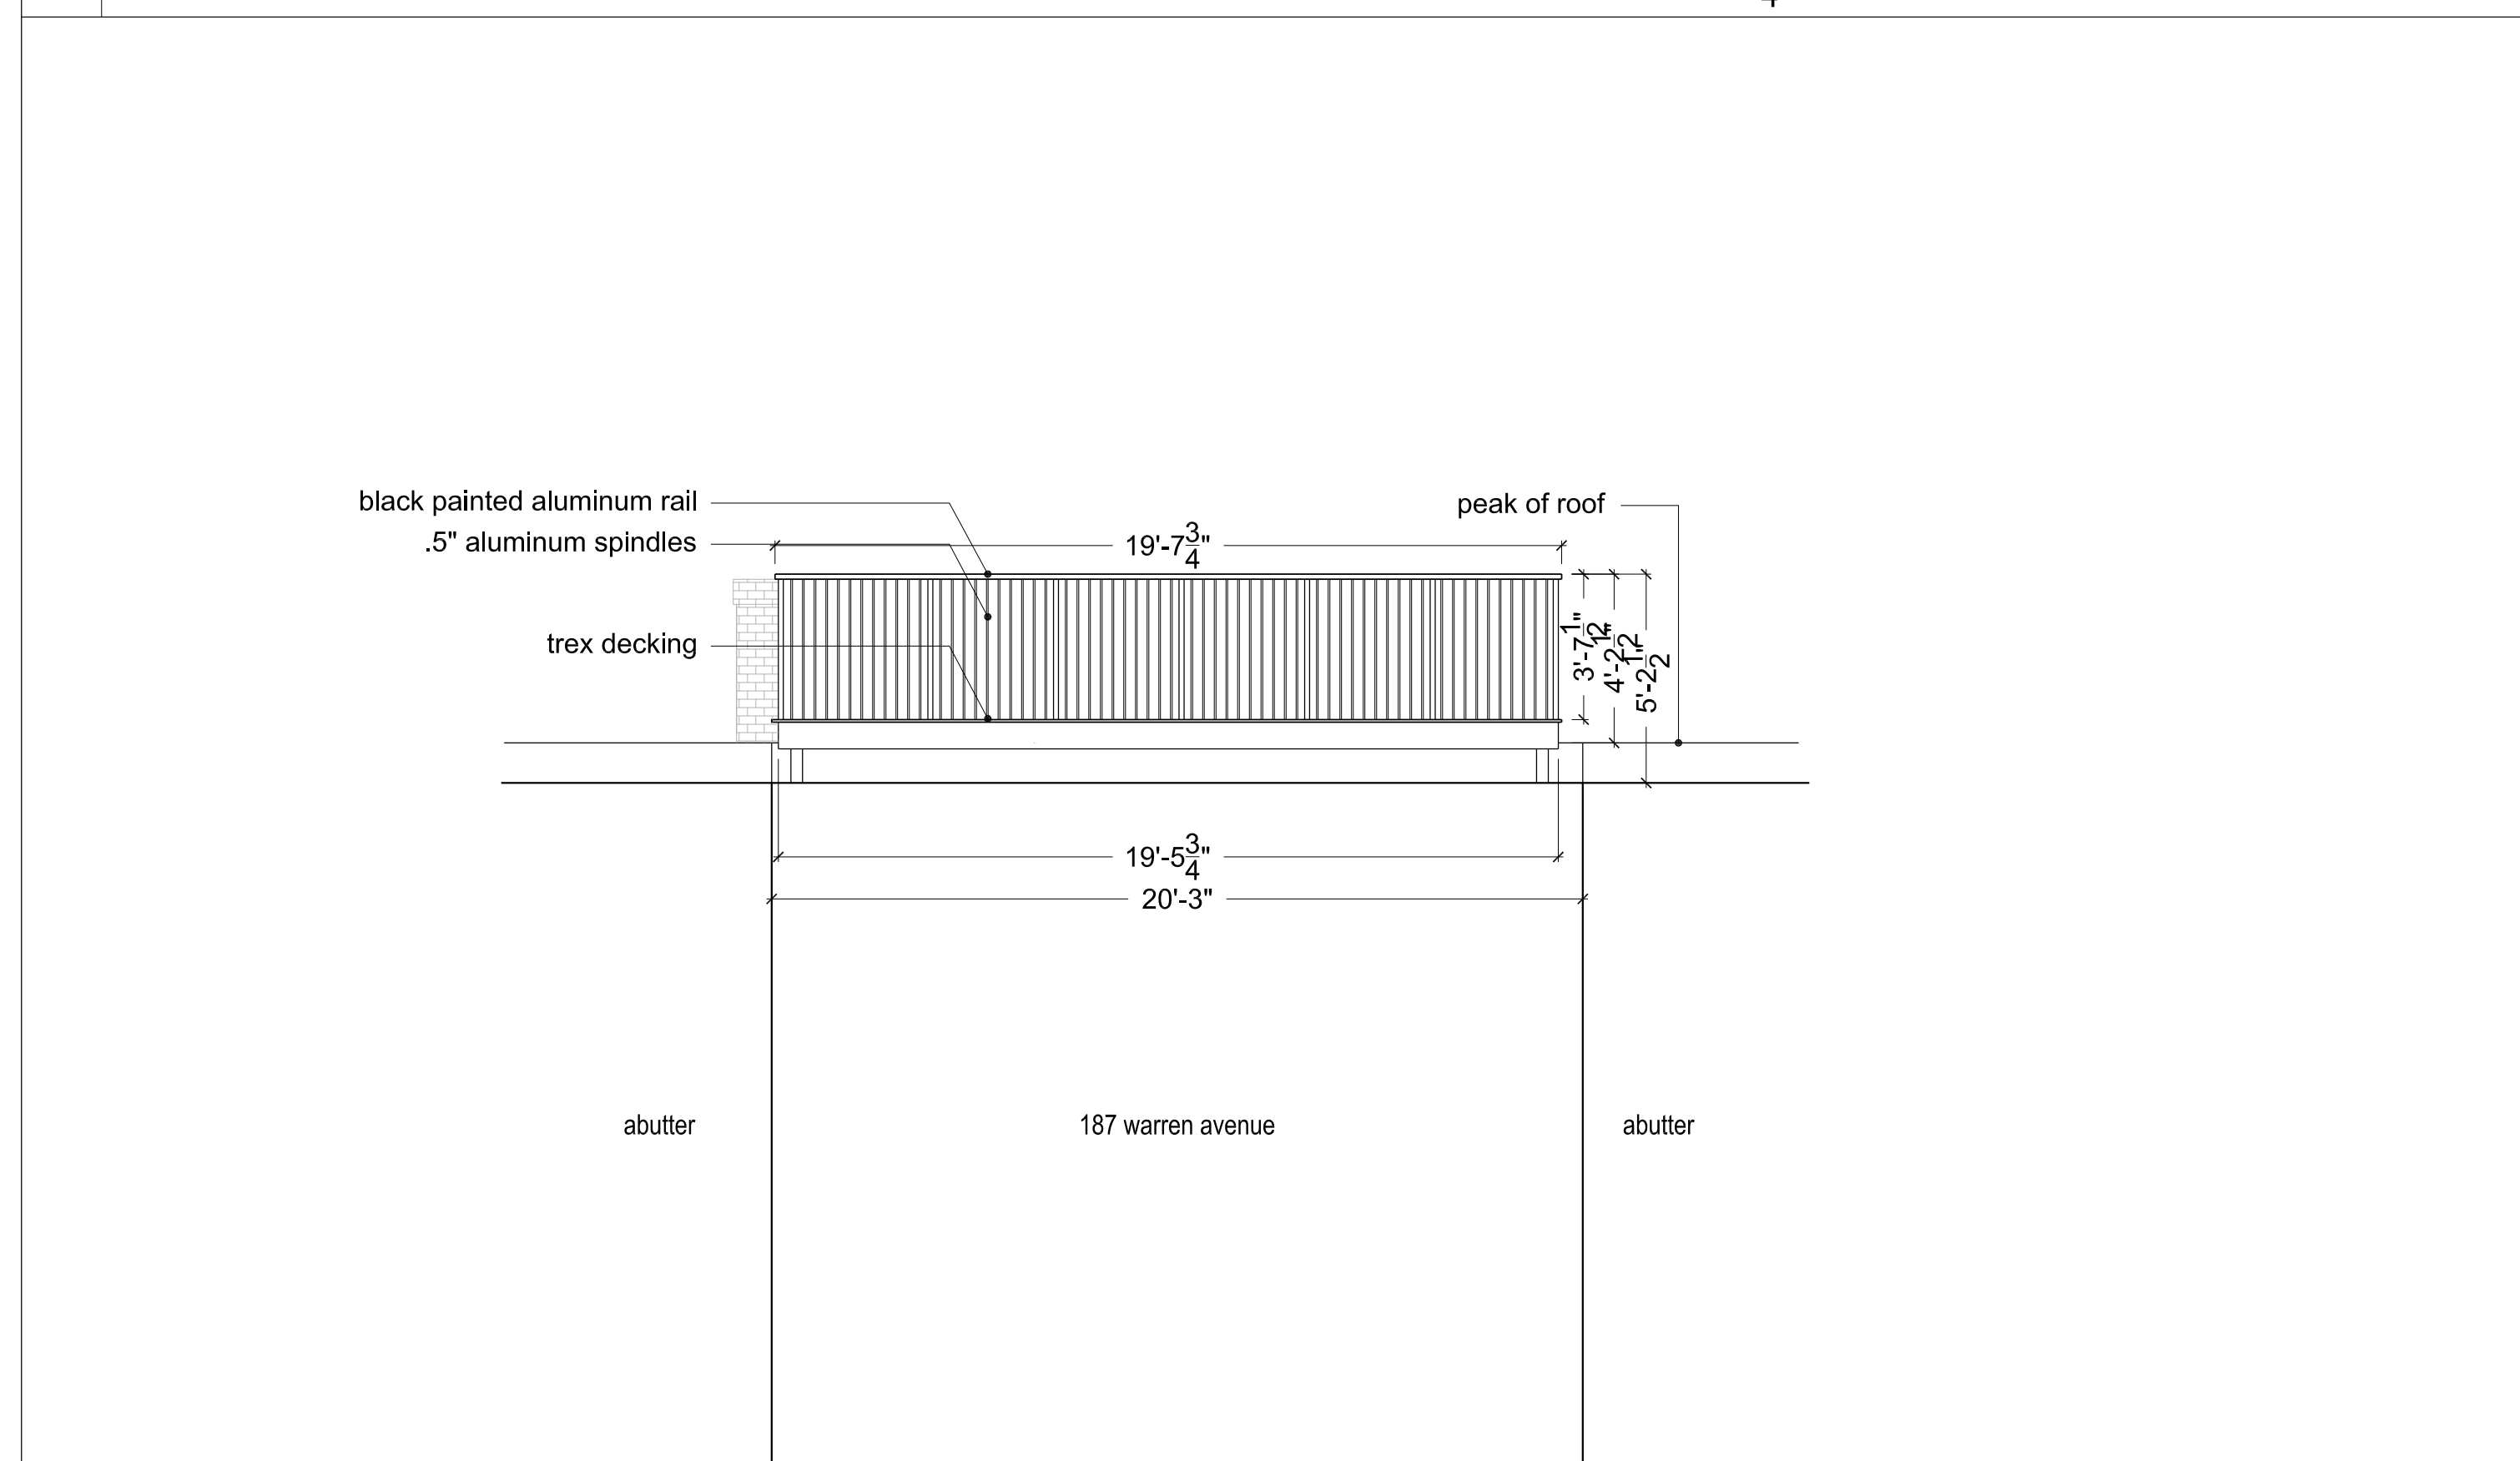

3 PROPOSED ELEVATIONS - REAR - ROOF DECK SCALE $\frac{1}{4}'' = 1'-0''$

4 PROPOSED ELEVATIONS - FRONT - ROOF DECK SCALE $\frac{1}{4}'' = 1'-0''$

Brown + Truppin Residence
 187 Warren Avenue


REVISED DATE	DRAWN BY

PROPOSED ROOF DECK
 ELEVATIONS

N
 PERMIT SET


SIEGEL ASSOCIATES, INC.
 Consulting Structural Engineers
 860 Walnut Street
 Newton, MA 02459
 (617) 244-1612
 siegelassociates.com

JOB 187 WARREN ST. ROOF DECK
 SHEET NO. SKS-2 OF _____
 CALCULATED BY SPS DATE 11.5.2020
 CHECKED BY _____ DATE _____
 SCALE 1" = 1'-0"


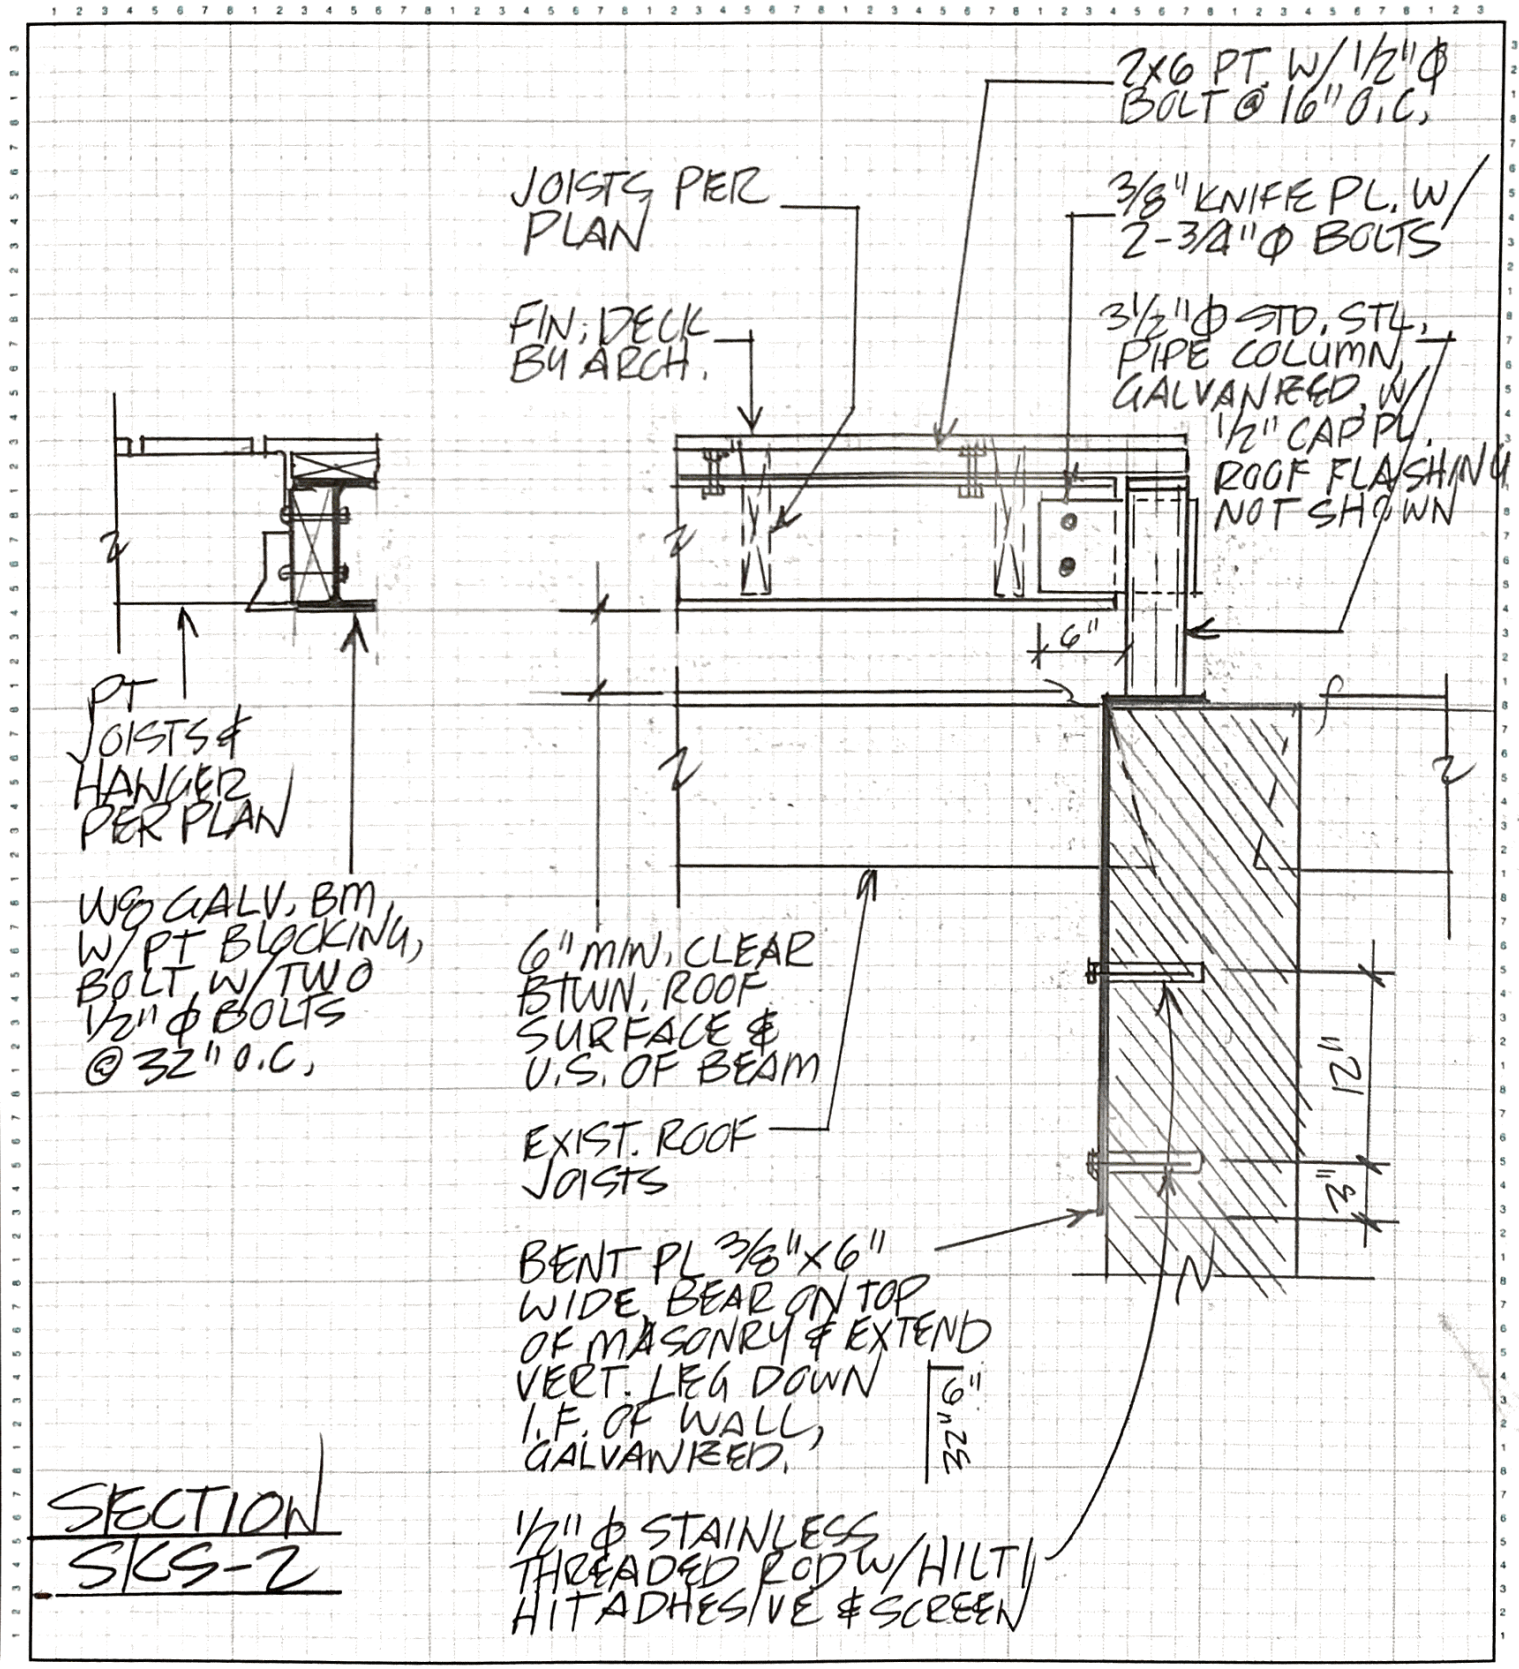


SIEGEL ASSOCIATES, INC.
Consulting Structural Engineers
860 Walnut Street
Newton, MA 02459
(617) 244-1612
siegelassociates.com

JOB 187 WARREN ST. ROOF DECK
SHEET NO. SXS-1 OF _____
CALCULATED BY SPS DATE 11.5.2020
CHECKED BY _____ DATE _____
SCALE 1/4" = 1'-0"

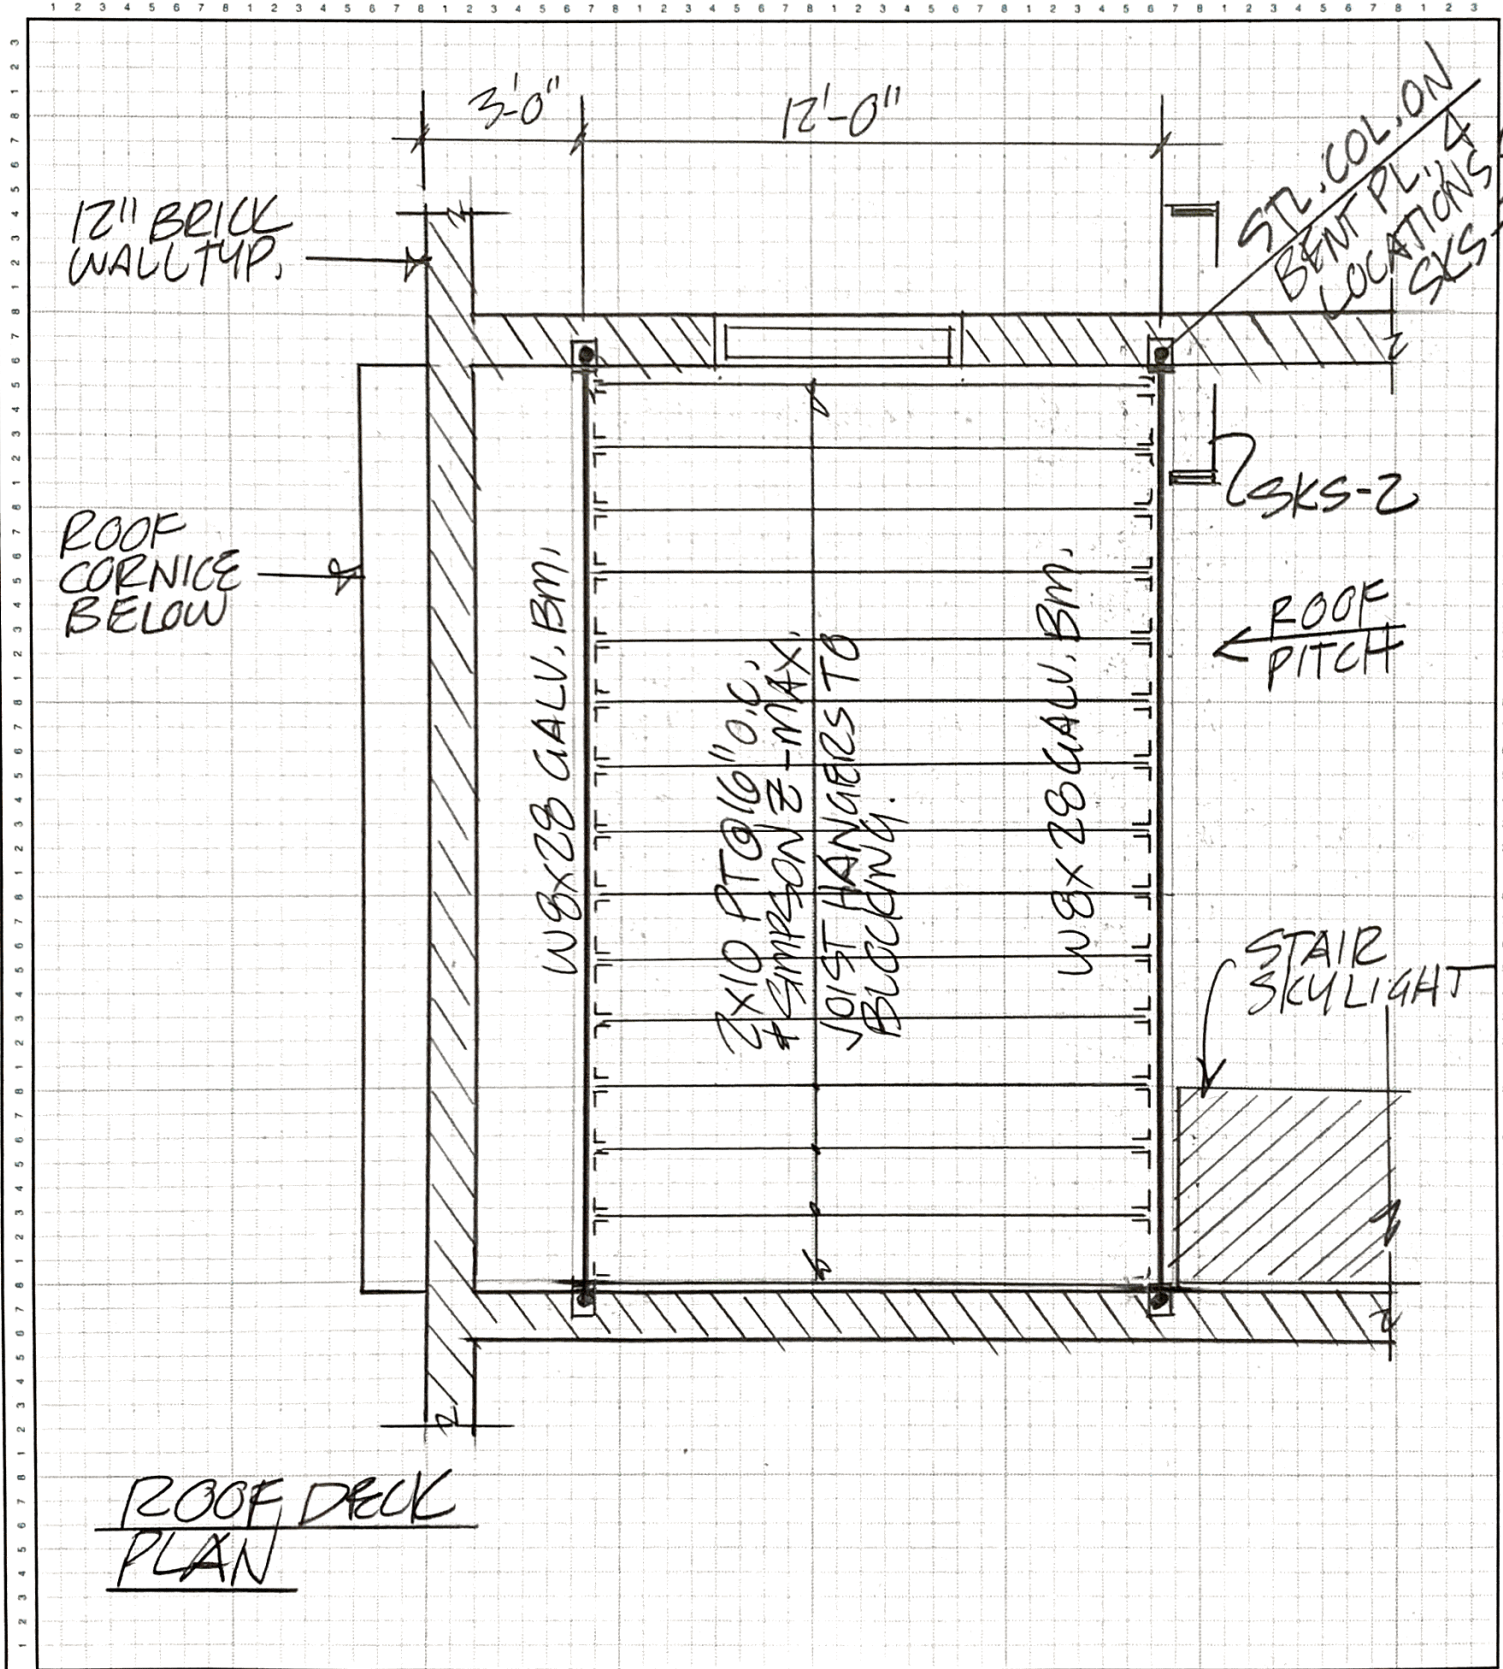

ROOF DECK
PLAN

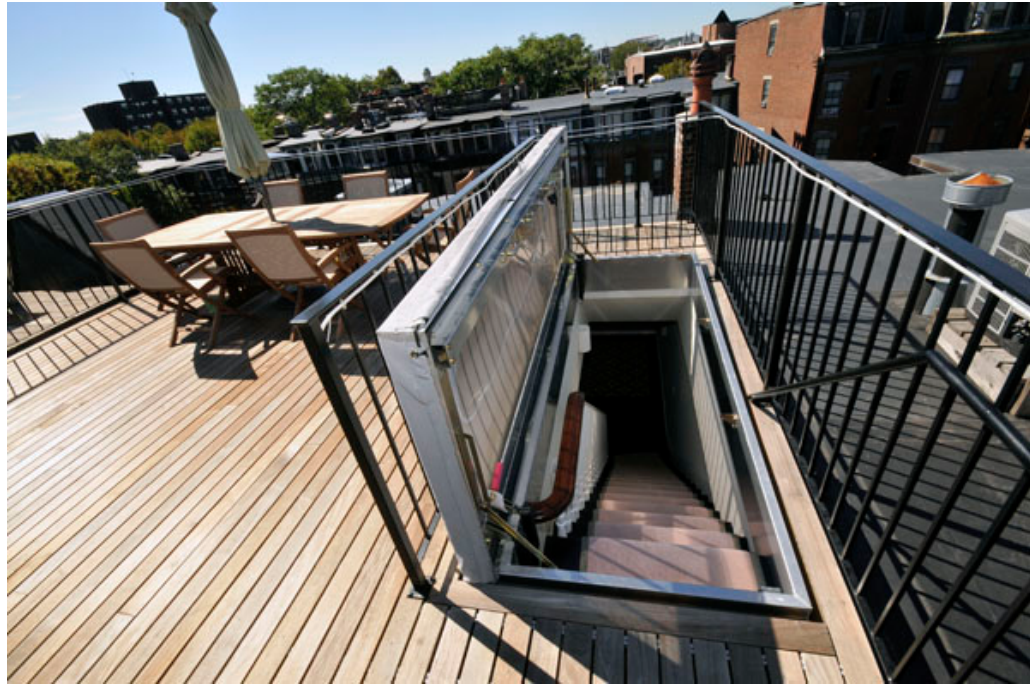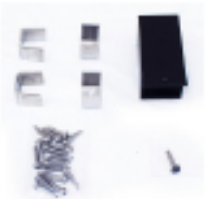

187 Warren Avenue proposed roof deck:
railing to be of similar construction and style to attached images.



187 Warren Avenue proposed roof deck:
visibility of deck from street