



**Proposed roof deck**

**51 Hancock Street Proposed Roof Deck**

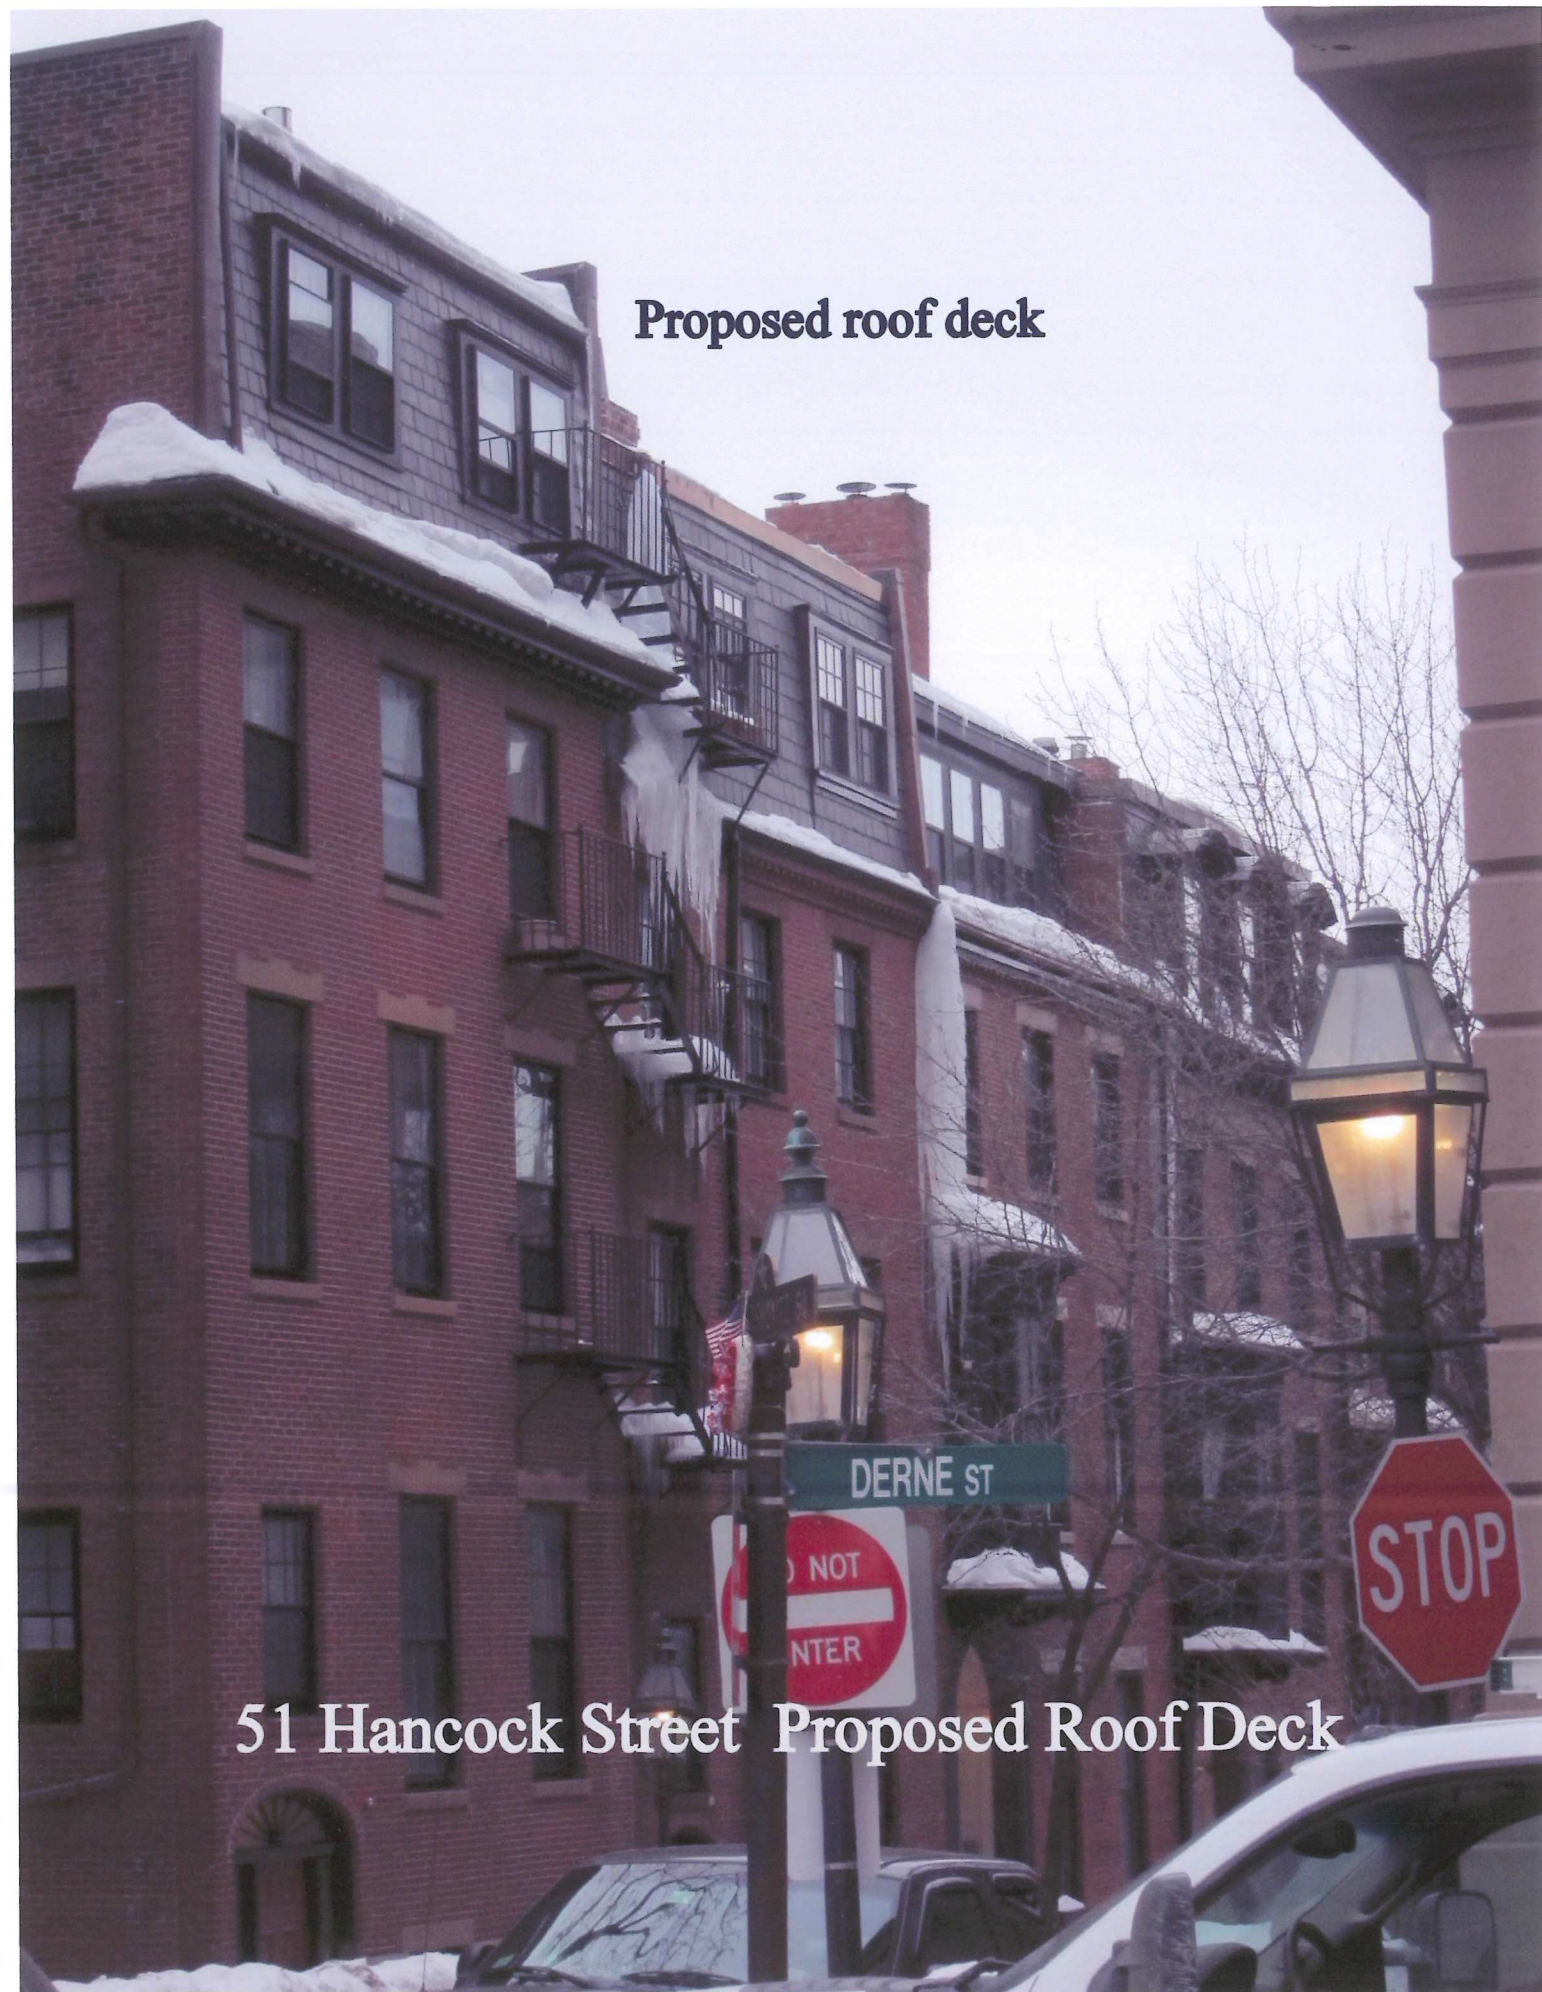

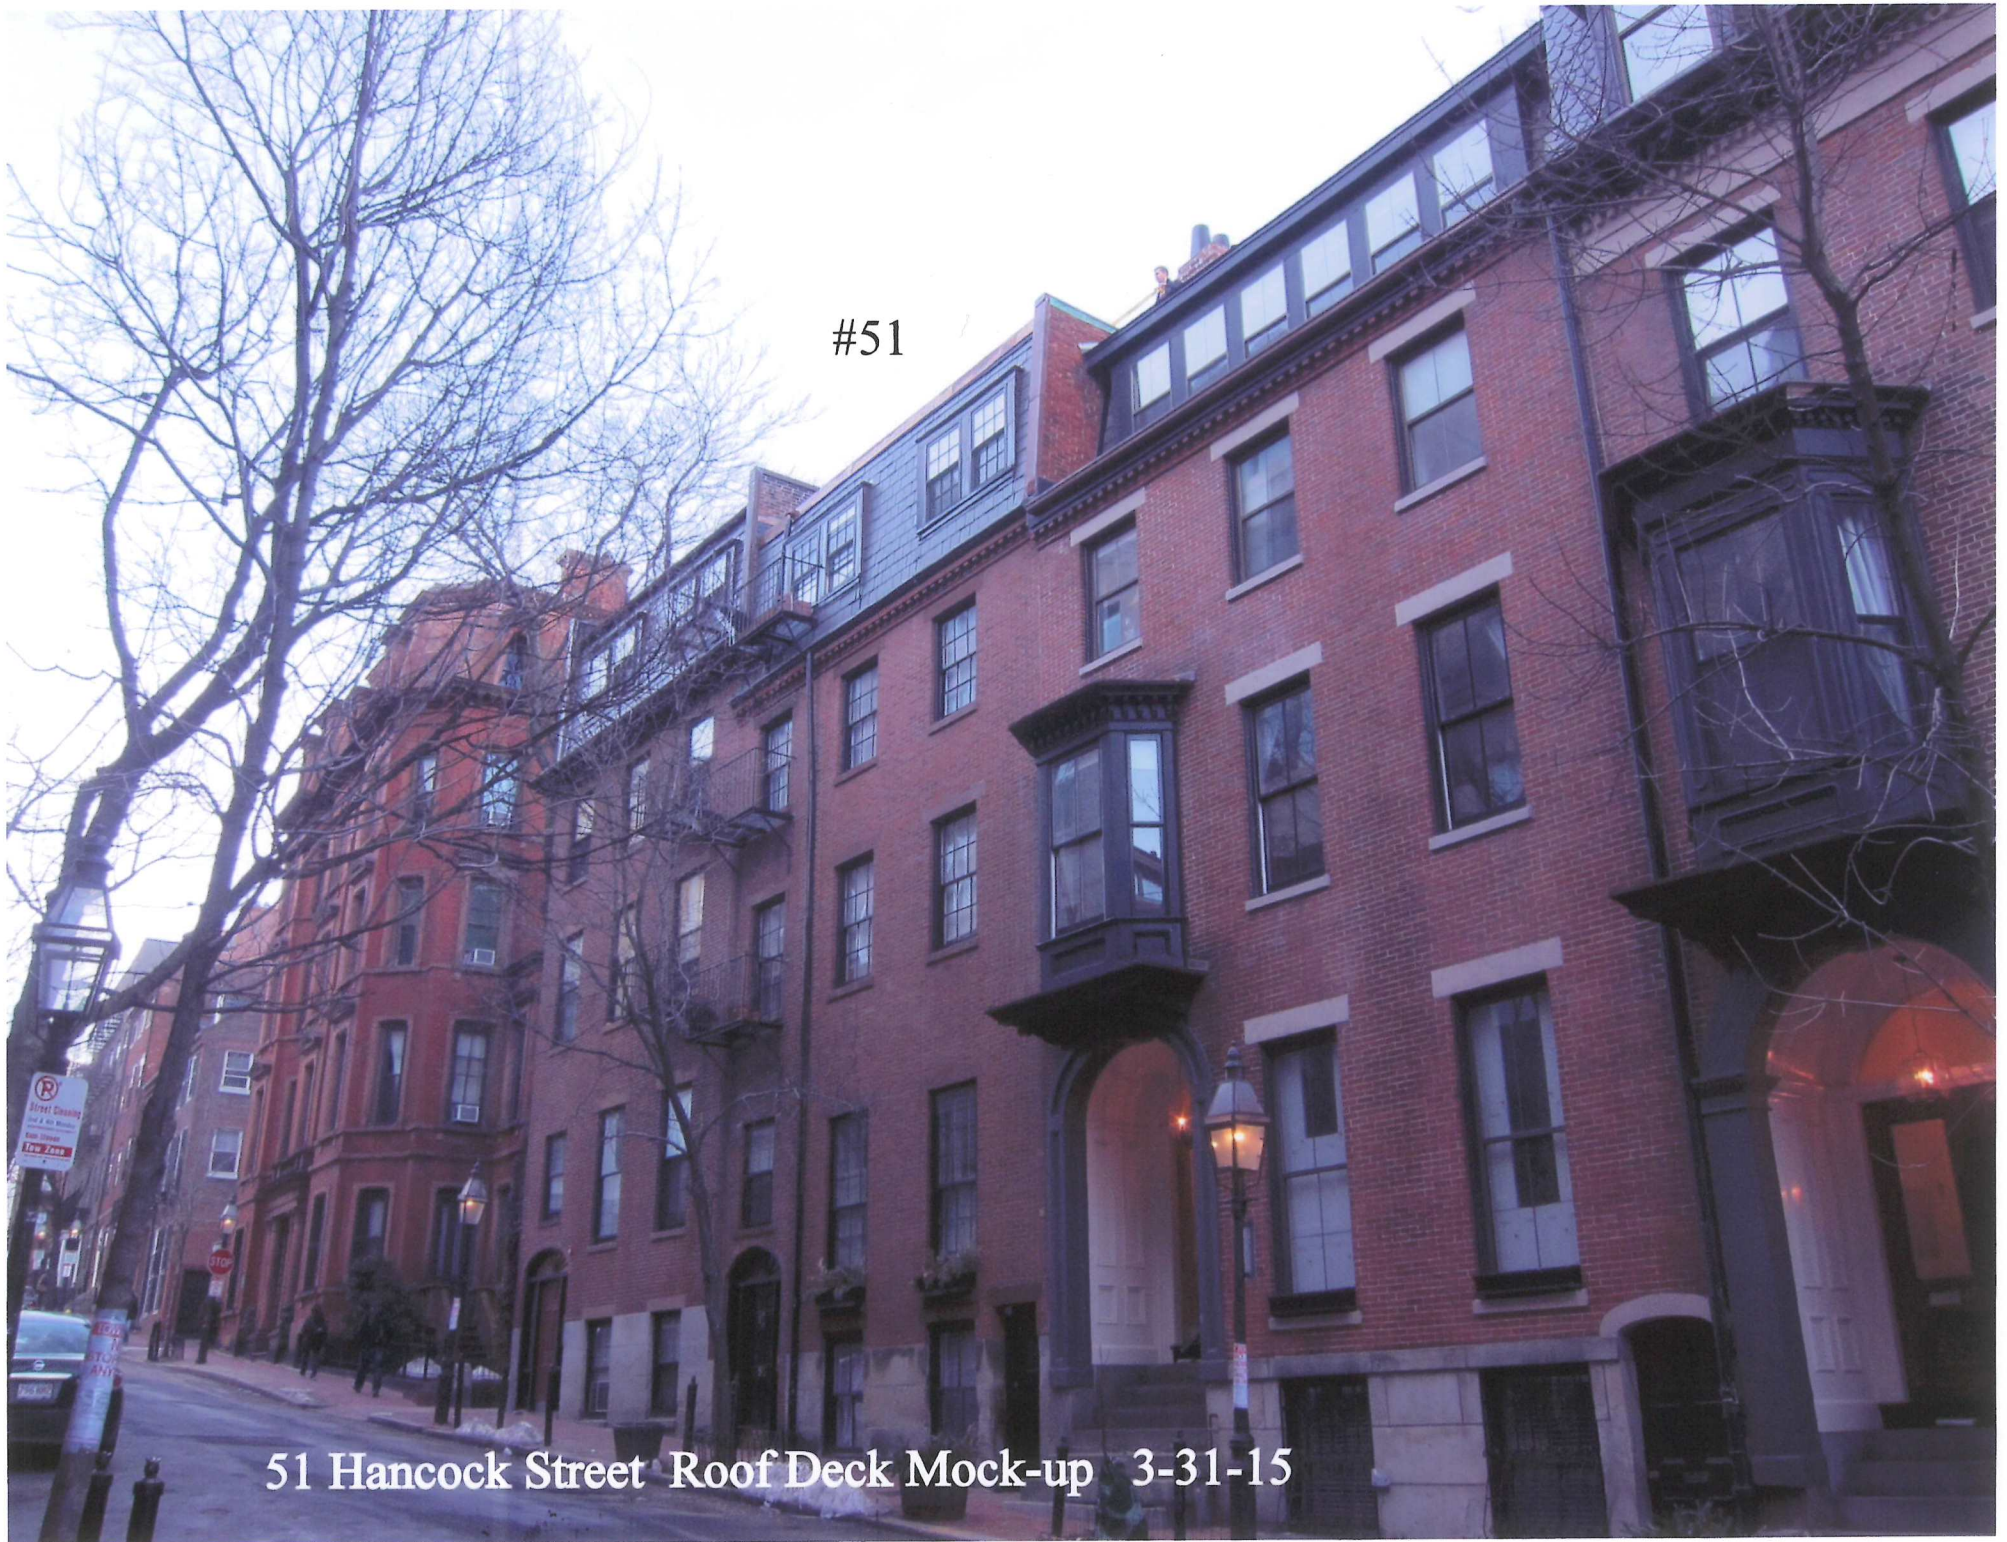


#51

51 Hancock Street Roof Deck Mock-up 3-31-15




#51

51 Hancock Street Roof Deck Mock-up 3-31-15

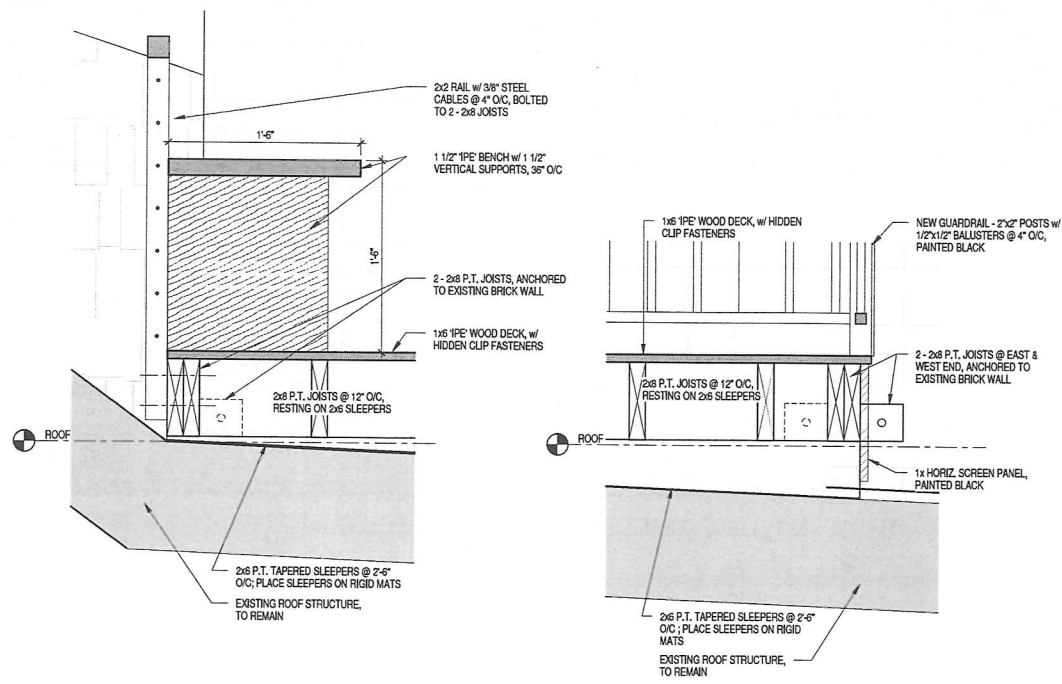


10 Detail @ Bench  
1 1/2" = 1'-0"

11 Detail @ Deck Edge  
1 1/2" = 1'-0"

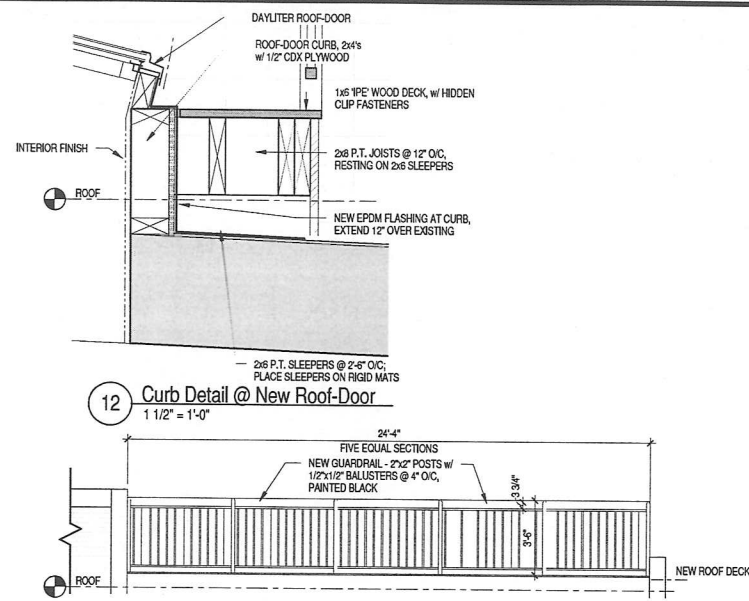


12 Curb Detail @ New Roof-Door  
1 1/2" = 1'-0"


7 ELEVATION @ DECK GUARDRAIL  
1/4" = 1'-0"

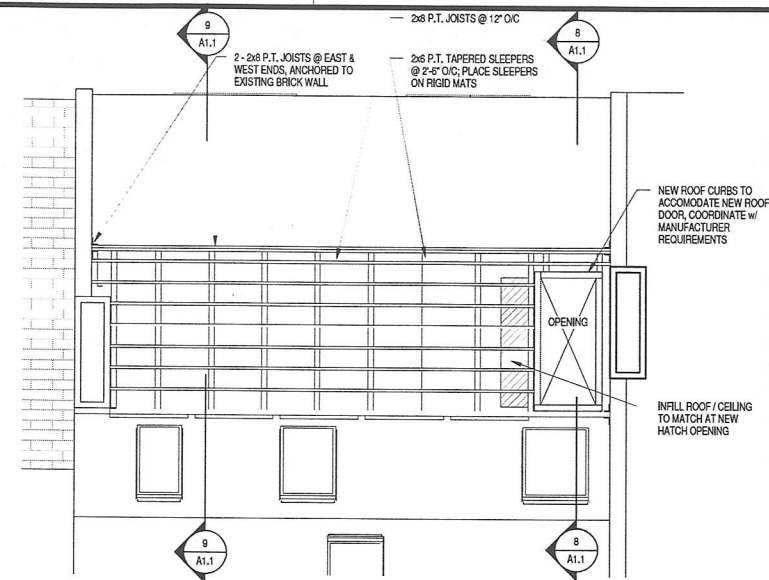


3 ROOF PLAN - Framing  
1/4" = 1'-0"

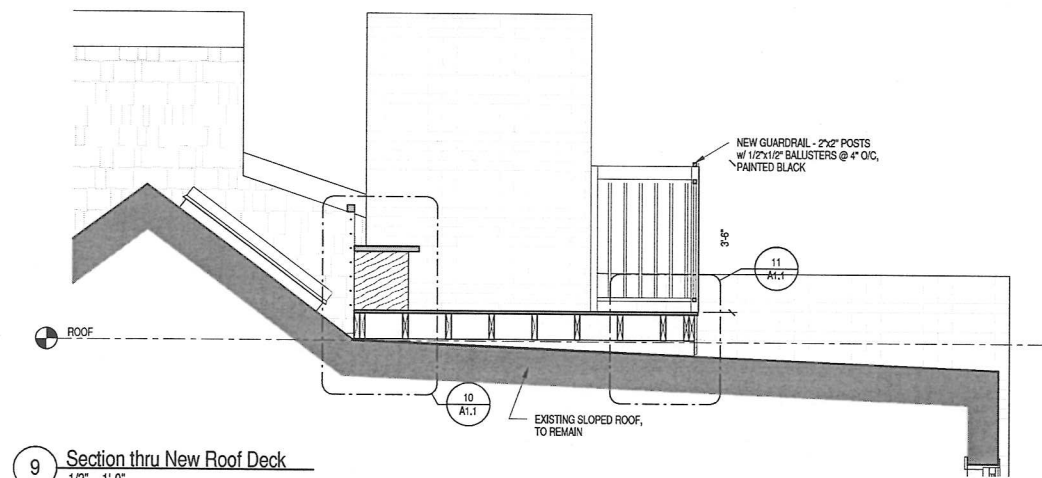


9 Section thru New Roof Deck  
1/2" = 1'-0"

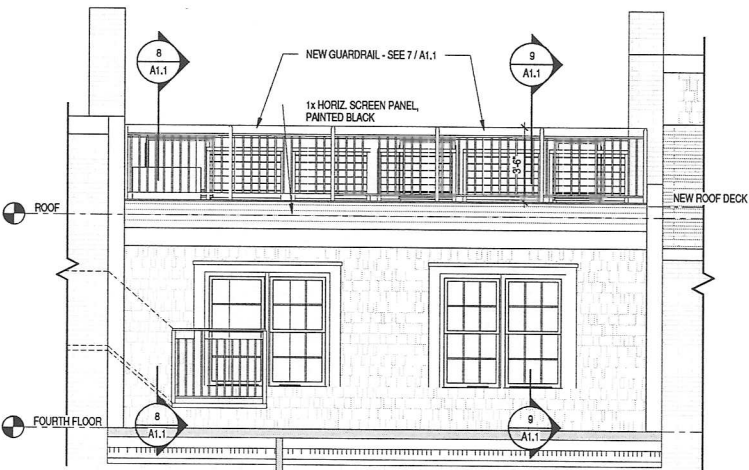


6 PARTIAL EAST ELEVATION - Proposed  
1/4" = 1'-0"

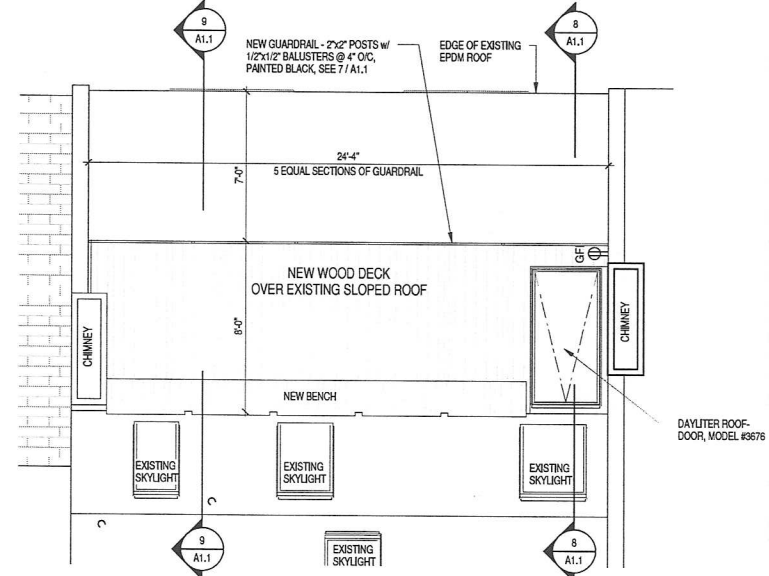


2 ROOF PLAN - Proposed  
1/4" = 1'-0"

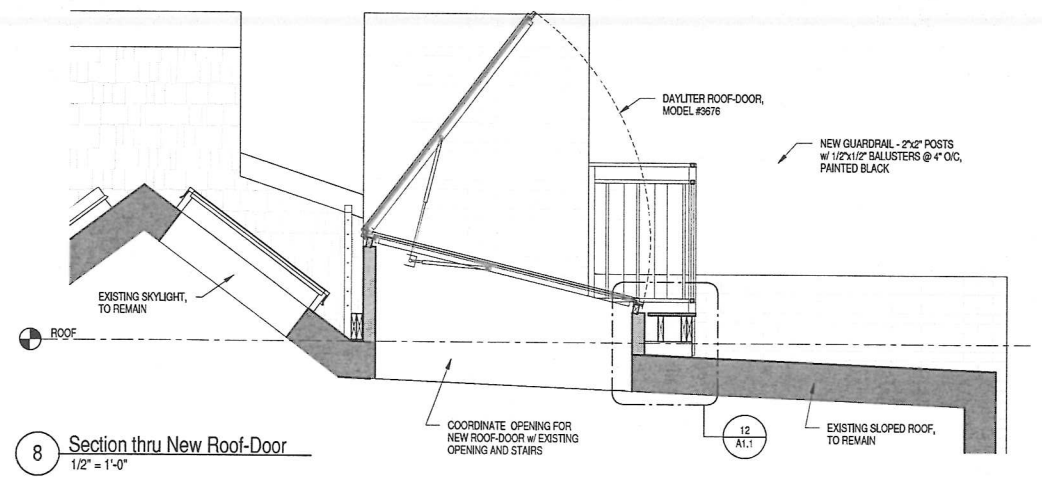


8 Section thru New Roof-Door  
1/2" = 1'-0"

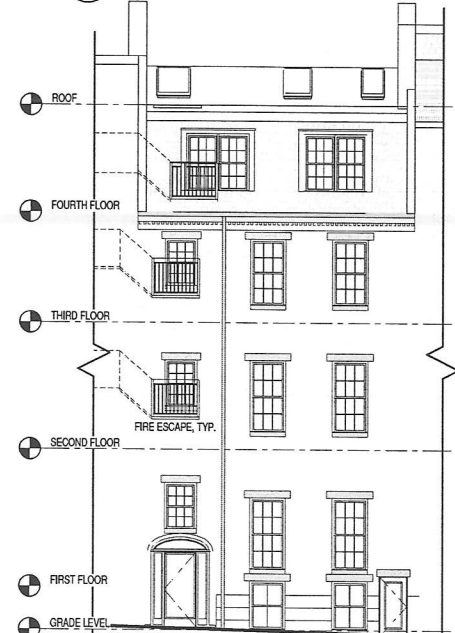


5 EAST ELEVATION - Existing  
1/8" = 1'-0"

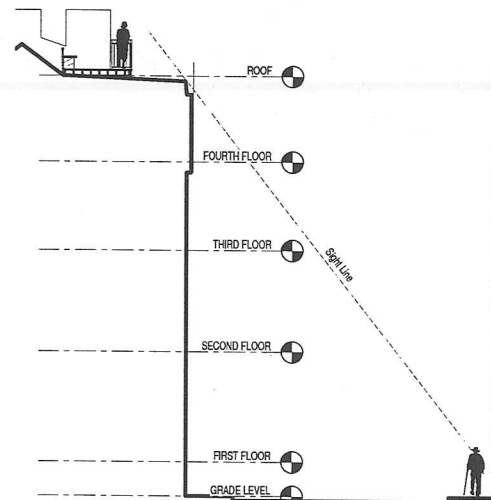

4 Section @ Street Level  
1" = 10'-0"

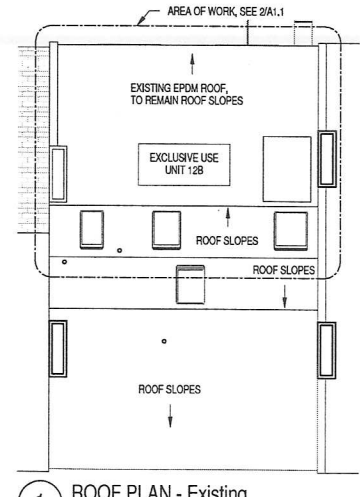

1 ROOF PLAN - Existing  
1/8" = 1'-0"




**Timothy Burke**  
ARCHITECTURE

142 BERKELEY STREET, BOSTON MASSACHUSETTS 02116  
P: 617.266.1132 | W: timothyburke.net | F: 617.266.1116

DATE	DESCRIPTION
04/15/2015	AUTHOR
05/02/2015	DATE
1	REV.

PROJECT STATUS



FLOOR PLANS, ELEVATIONS,  
SECTION and DETAILS

51 Hancock Street  
Boston, MA 02114  
Unit #12B Roof Deck

A1.1