


Phillips Street Residence

83 Phillips Street, Beacon Hill, Boston 02114

Proposed Roof Deck Design Package

12/23/20

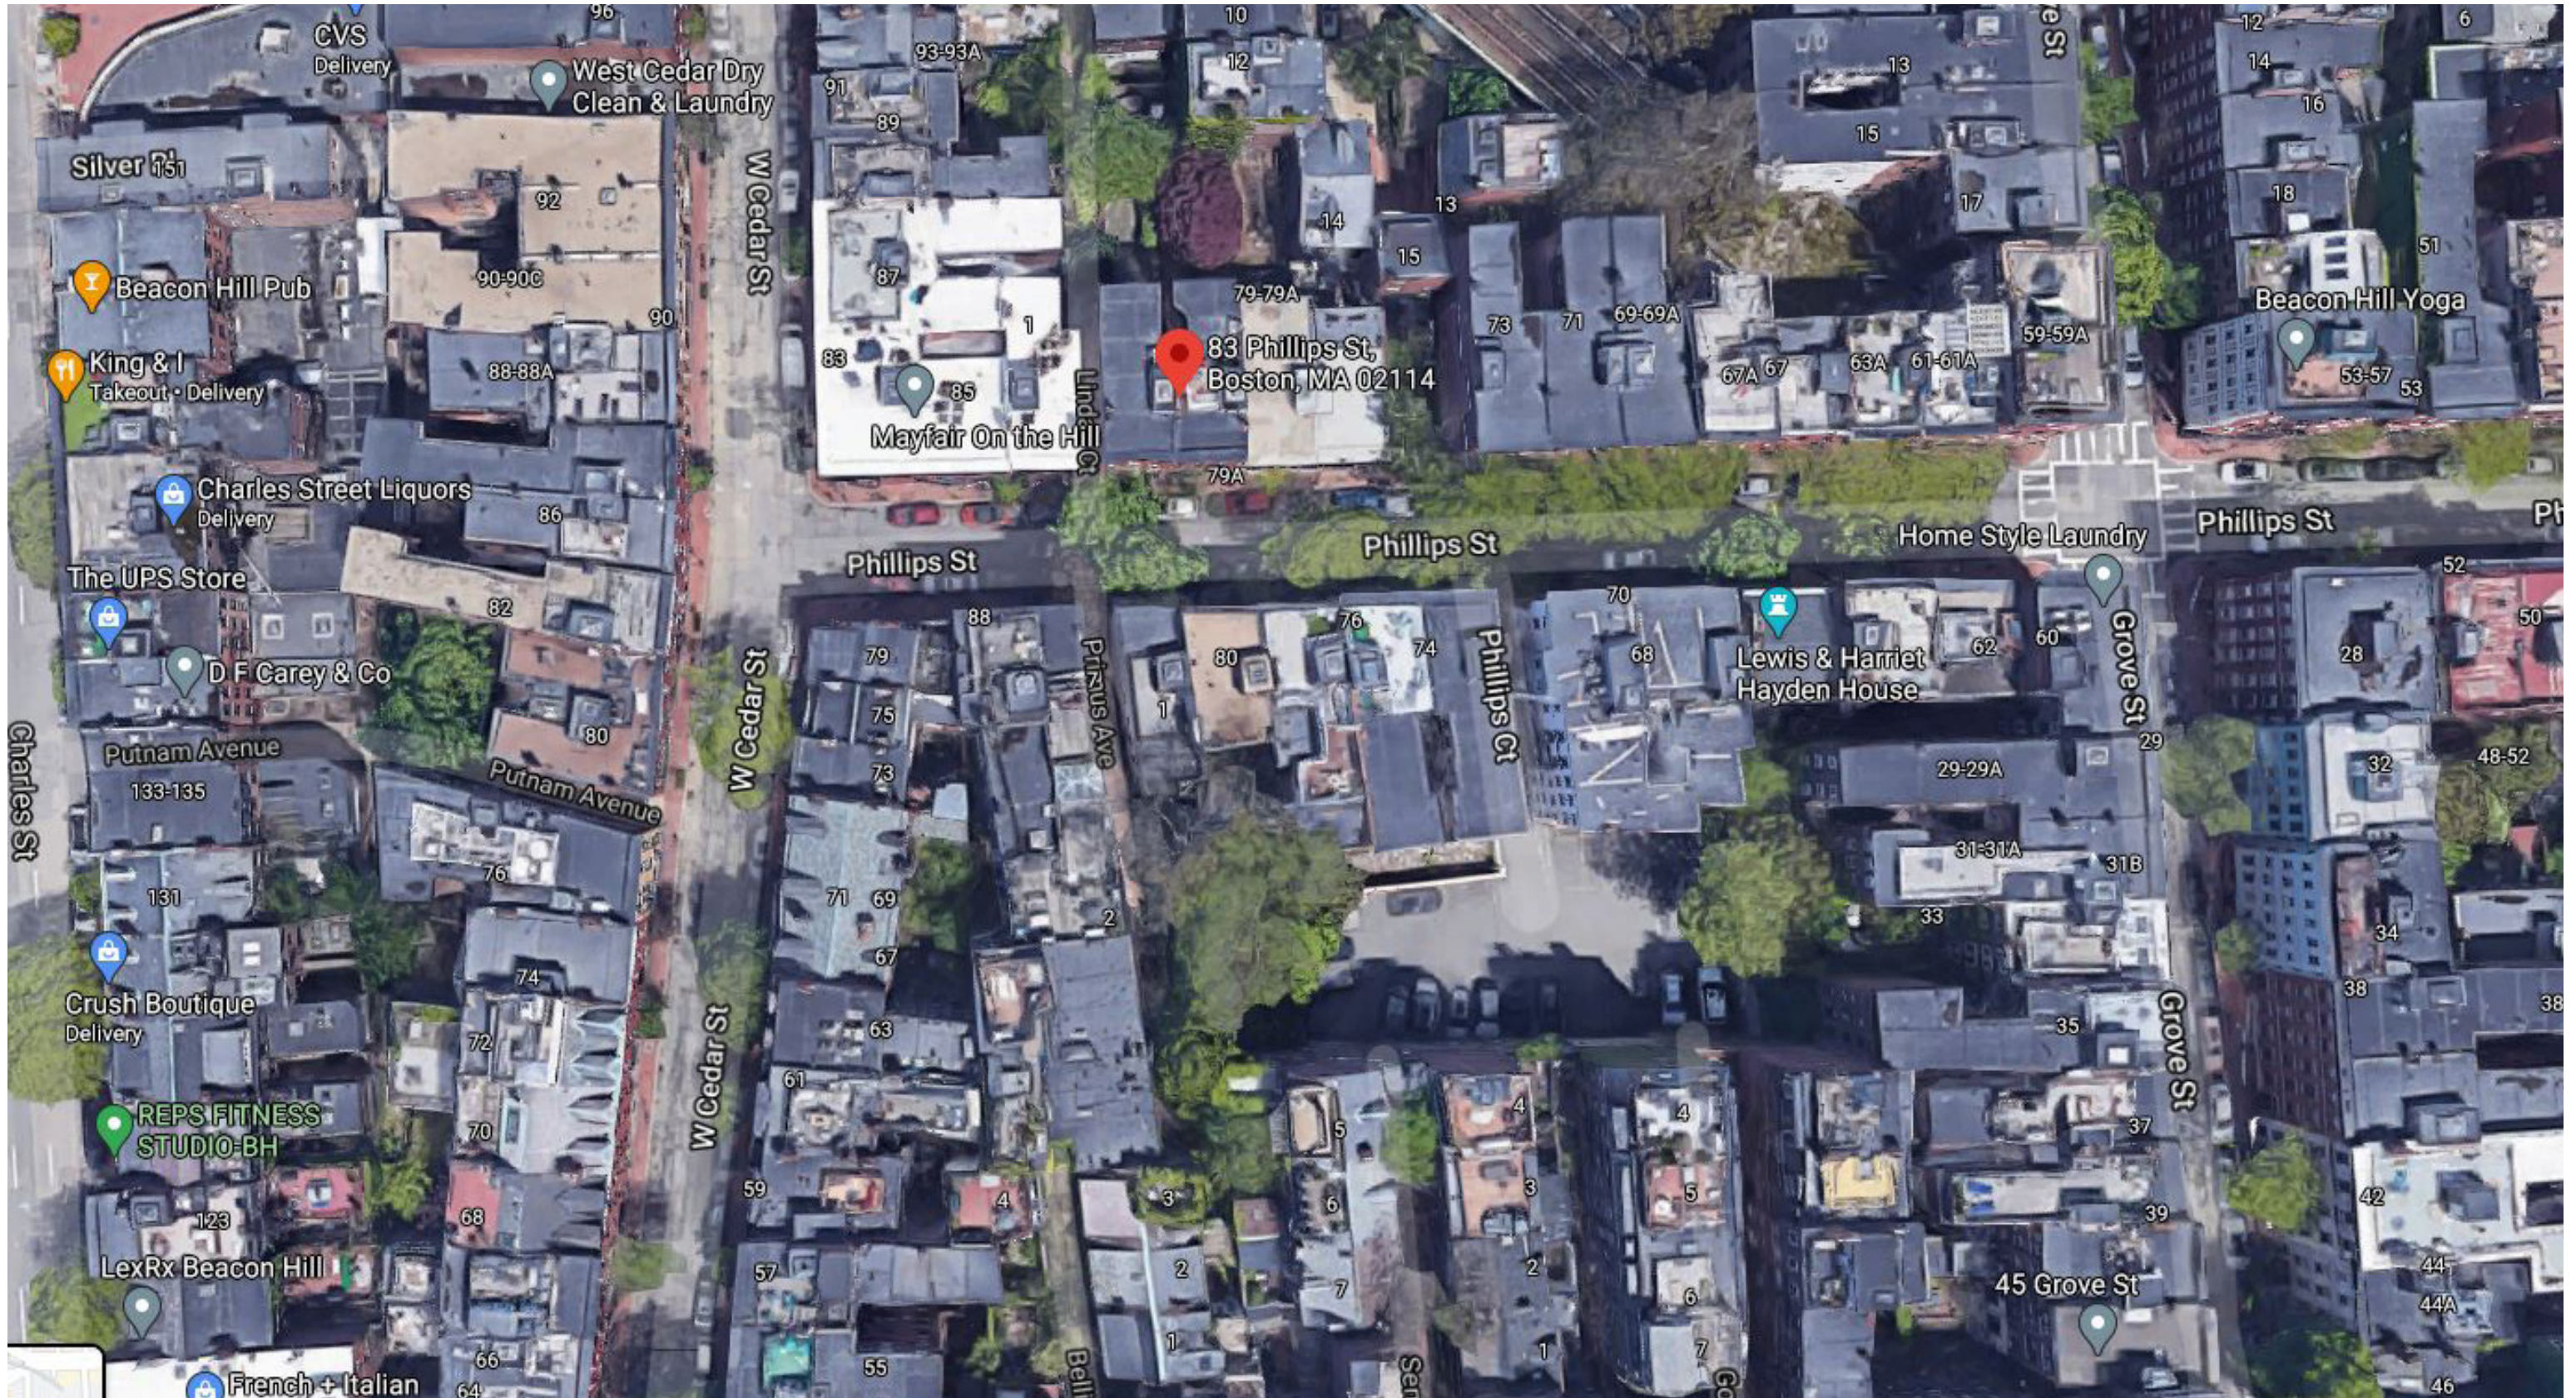



existing headhouse



existing roof top units



view north



chimney



view west




existing headhouse




view south - existing roof decks




view south

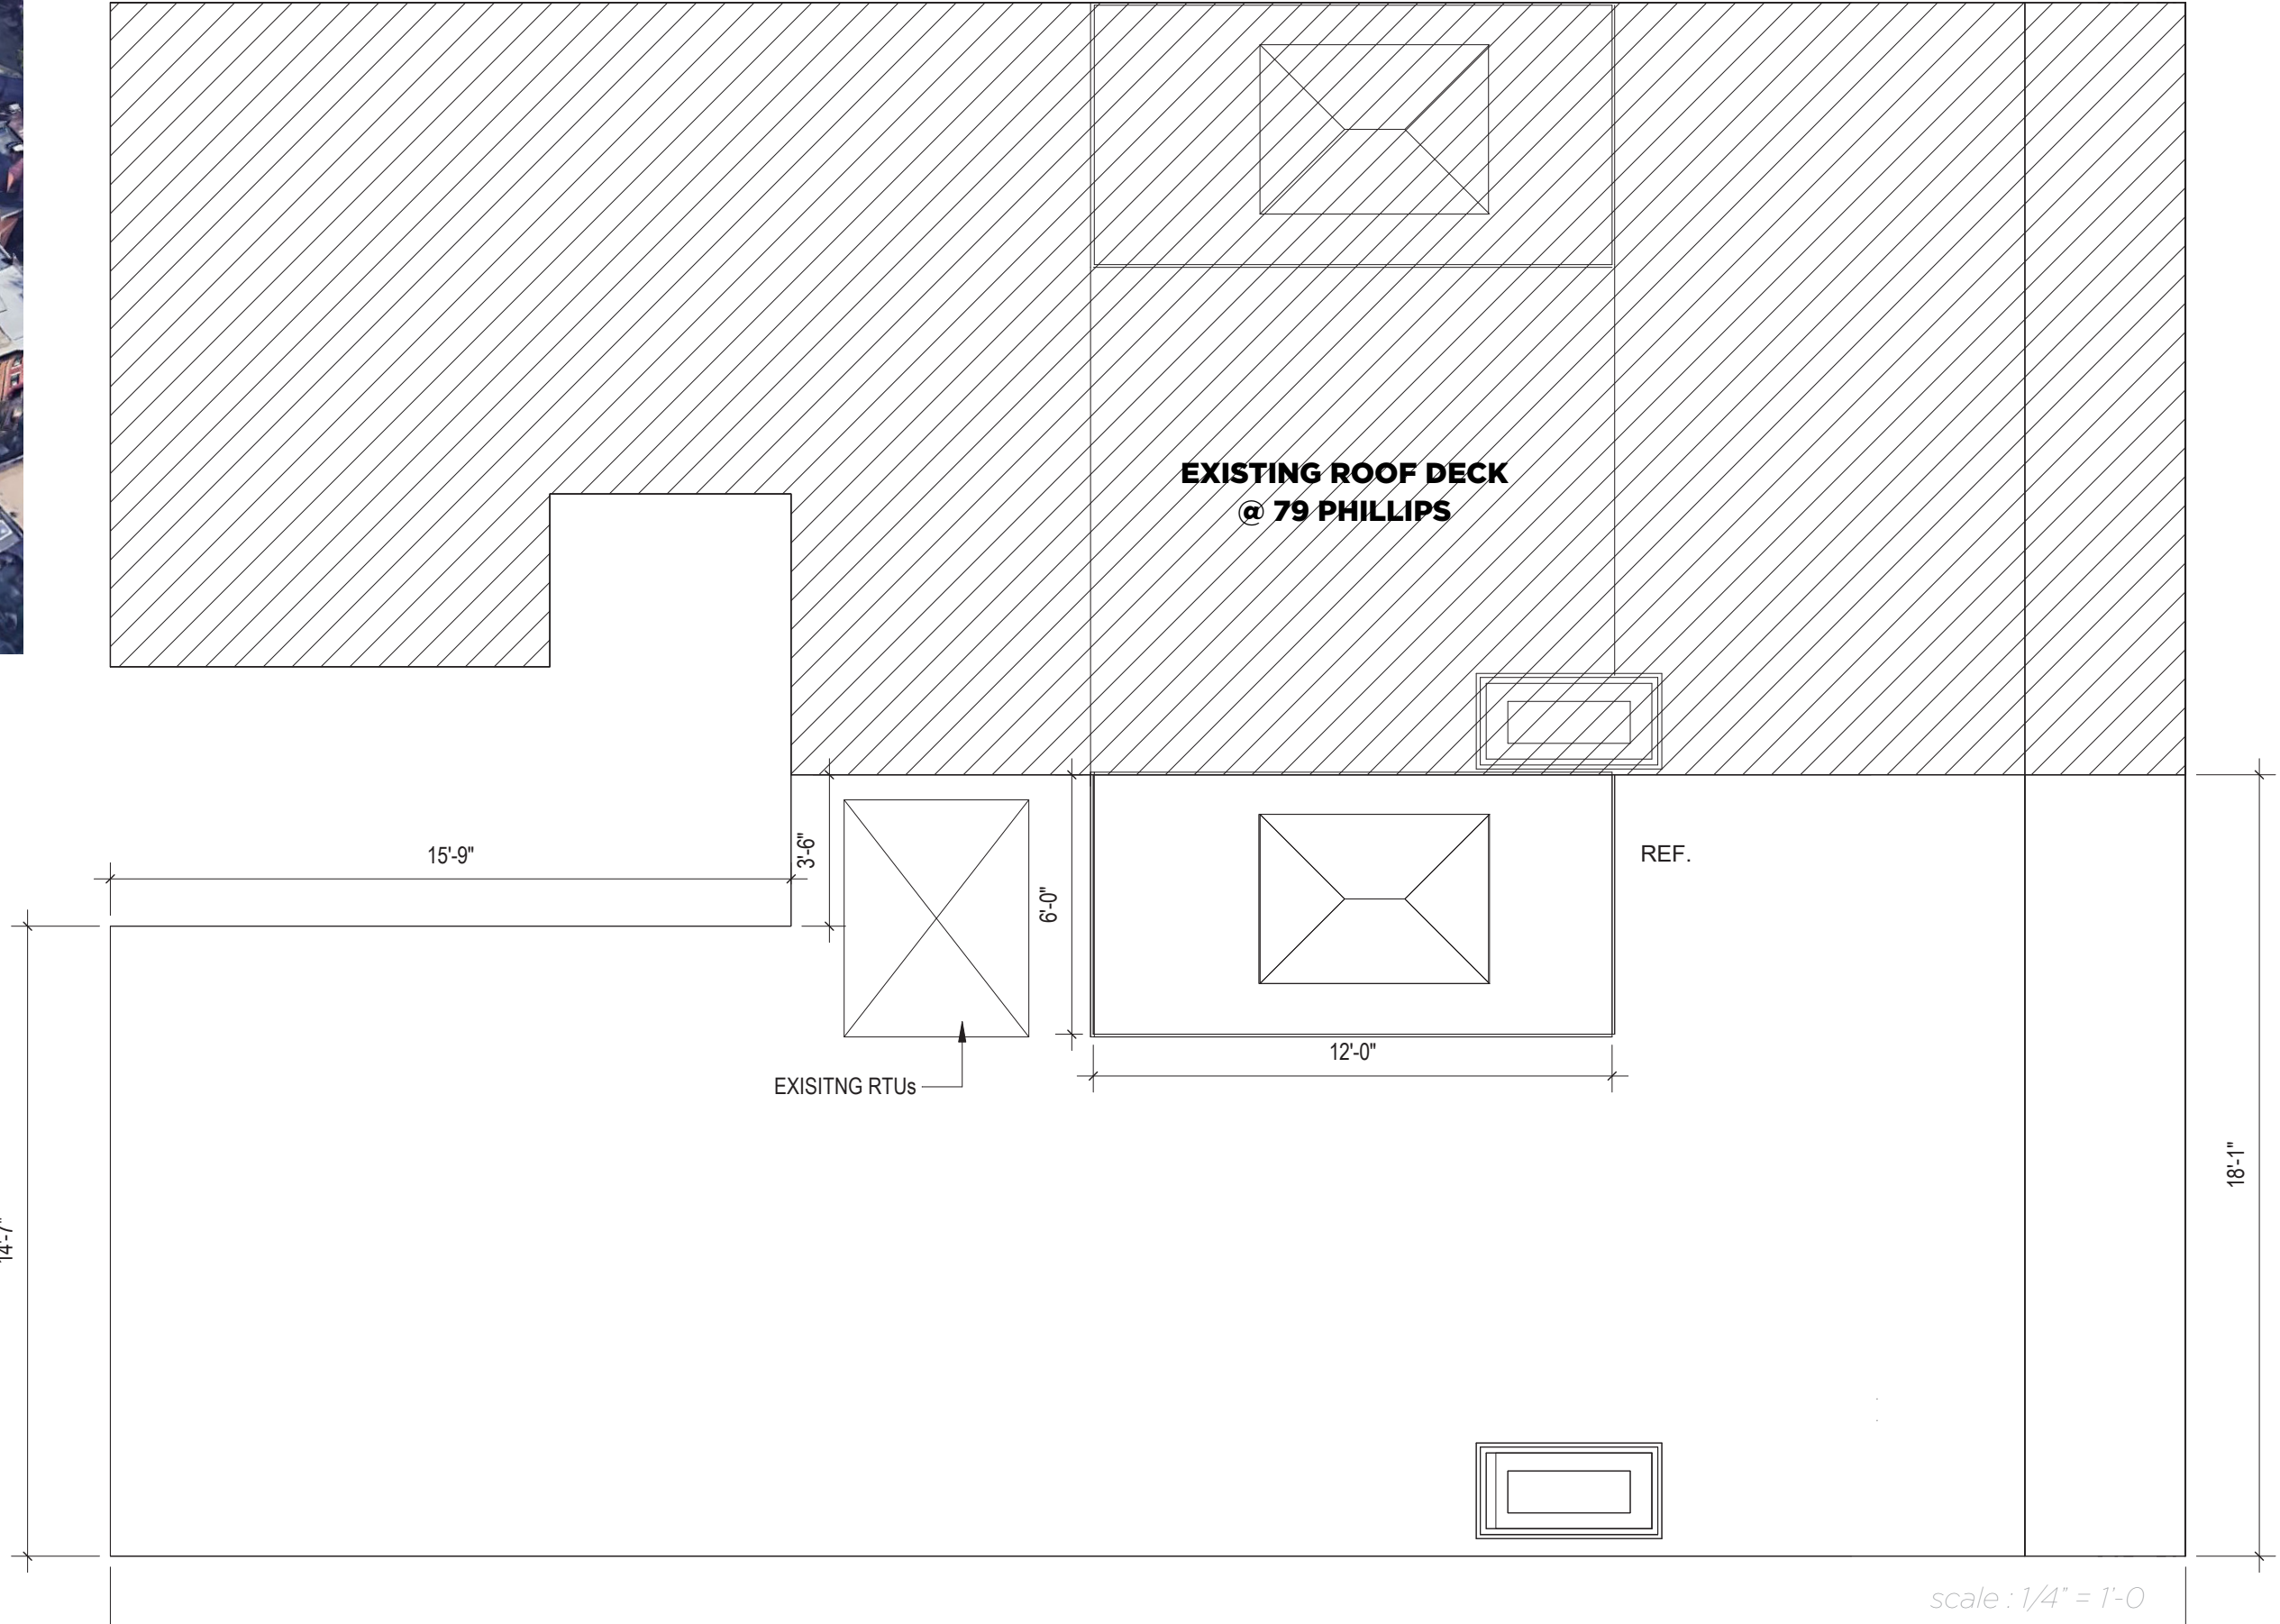


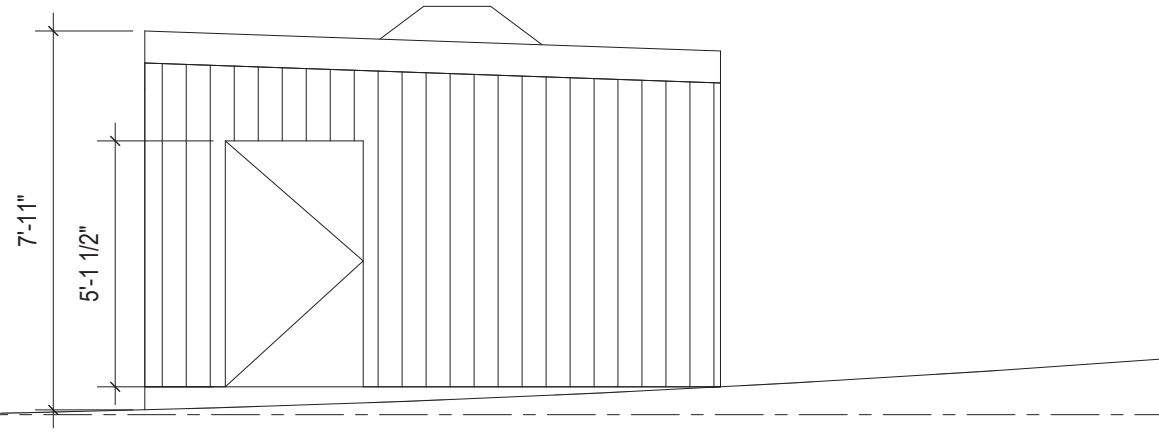


elevation east, scale 1/4" = 1'-0

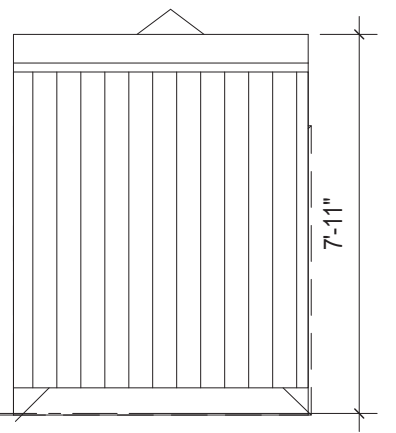

elevation north, scale 1/4" = 1'-0

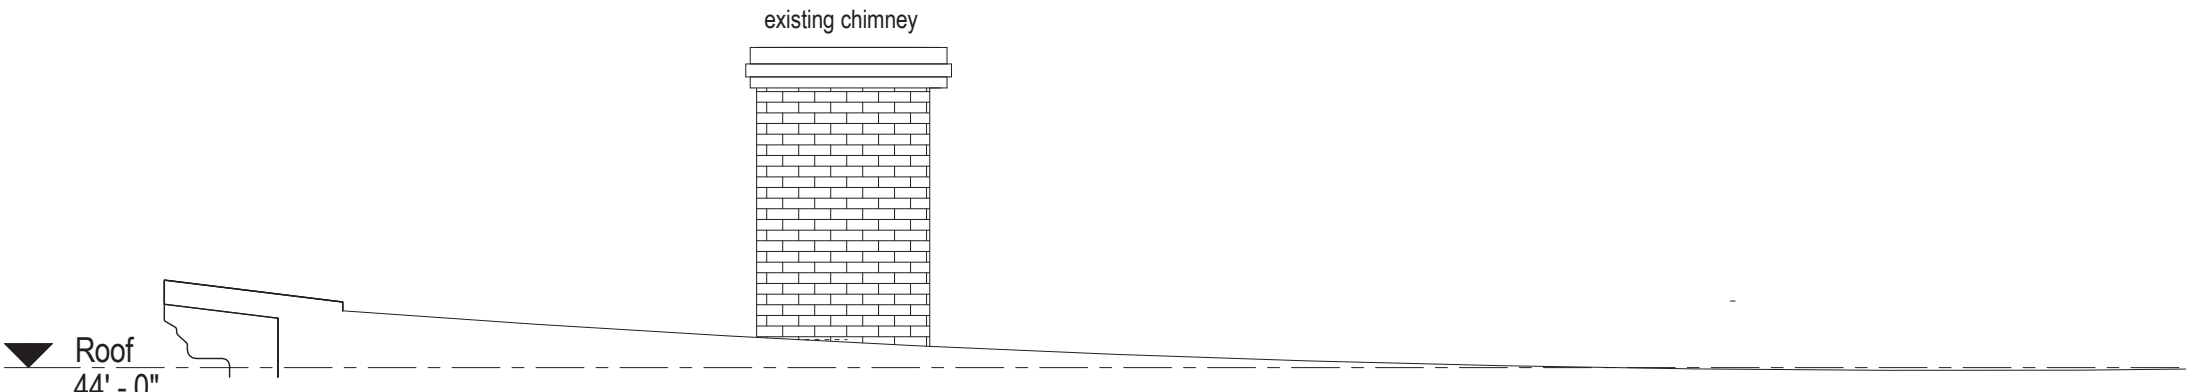

elevation west, scale 1/4" = 1'-0

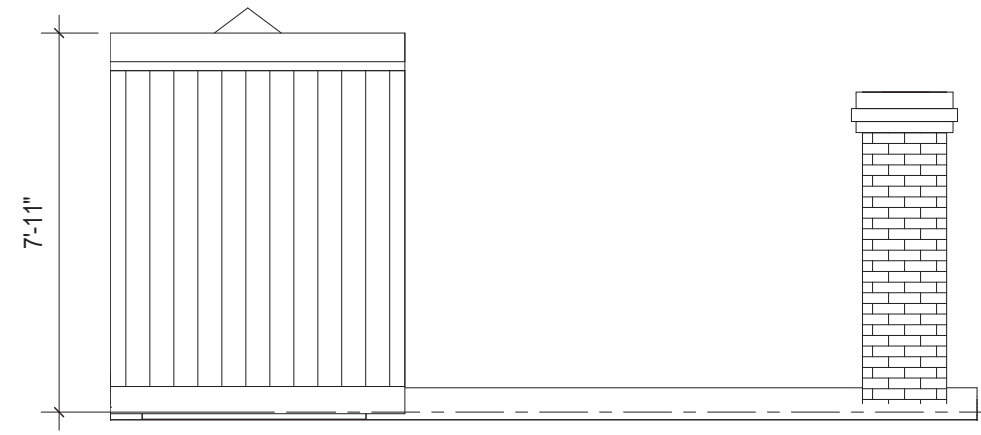

elevation south, scale 1/4" = 1'-0



phillips street elevation @ roof height



view toward Cambridge Street




view toward Phillips Street

HEADHOUSE SIDING



NIGHT GRAY
hardie plank lap siding (smooth)

DECKING | PERGOLA | SCREENS | PLANTERS | SEATING

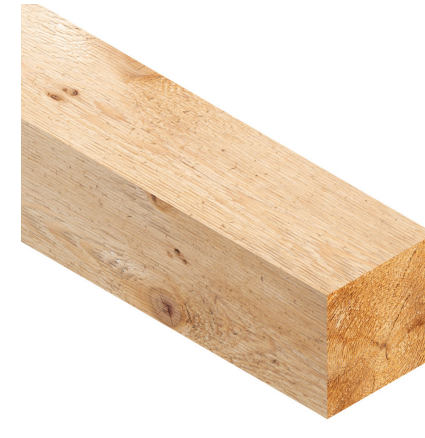

CEDAR
no stain | clear coat

HEADHOUSE SCONCES




THORBURN WALL SCONCE
rejuvenation

DOOR | WINDOW
(style to match existing)



FINISH :

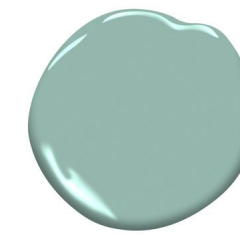

COVINGTON BLUE
BM Historic Color Collection


GAURDRAIL | BACKSPLASH





GLASS + ALUMINUM + CEDAR
gaurdrail | handrail


Black
Powder
Coat



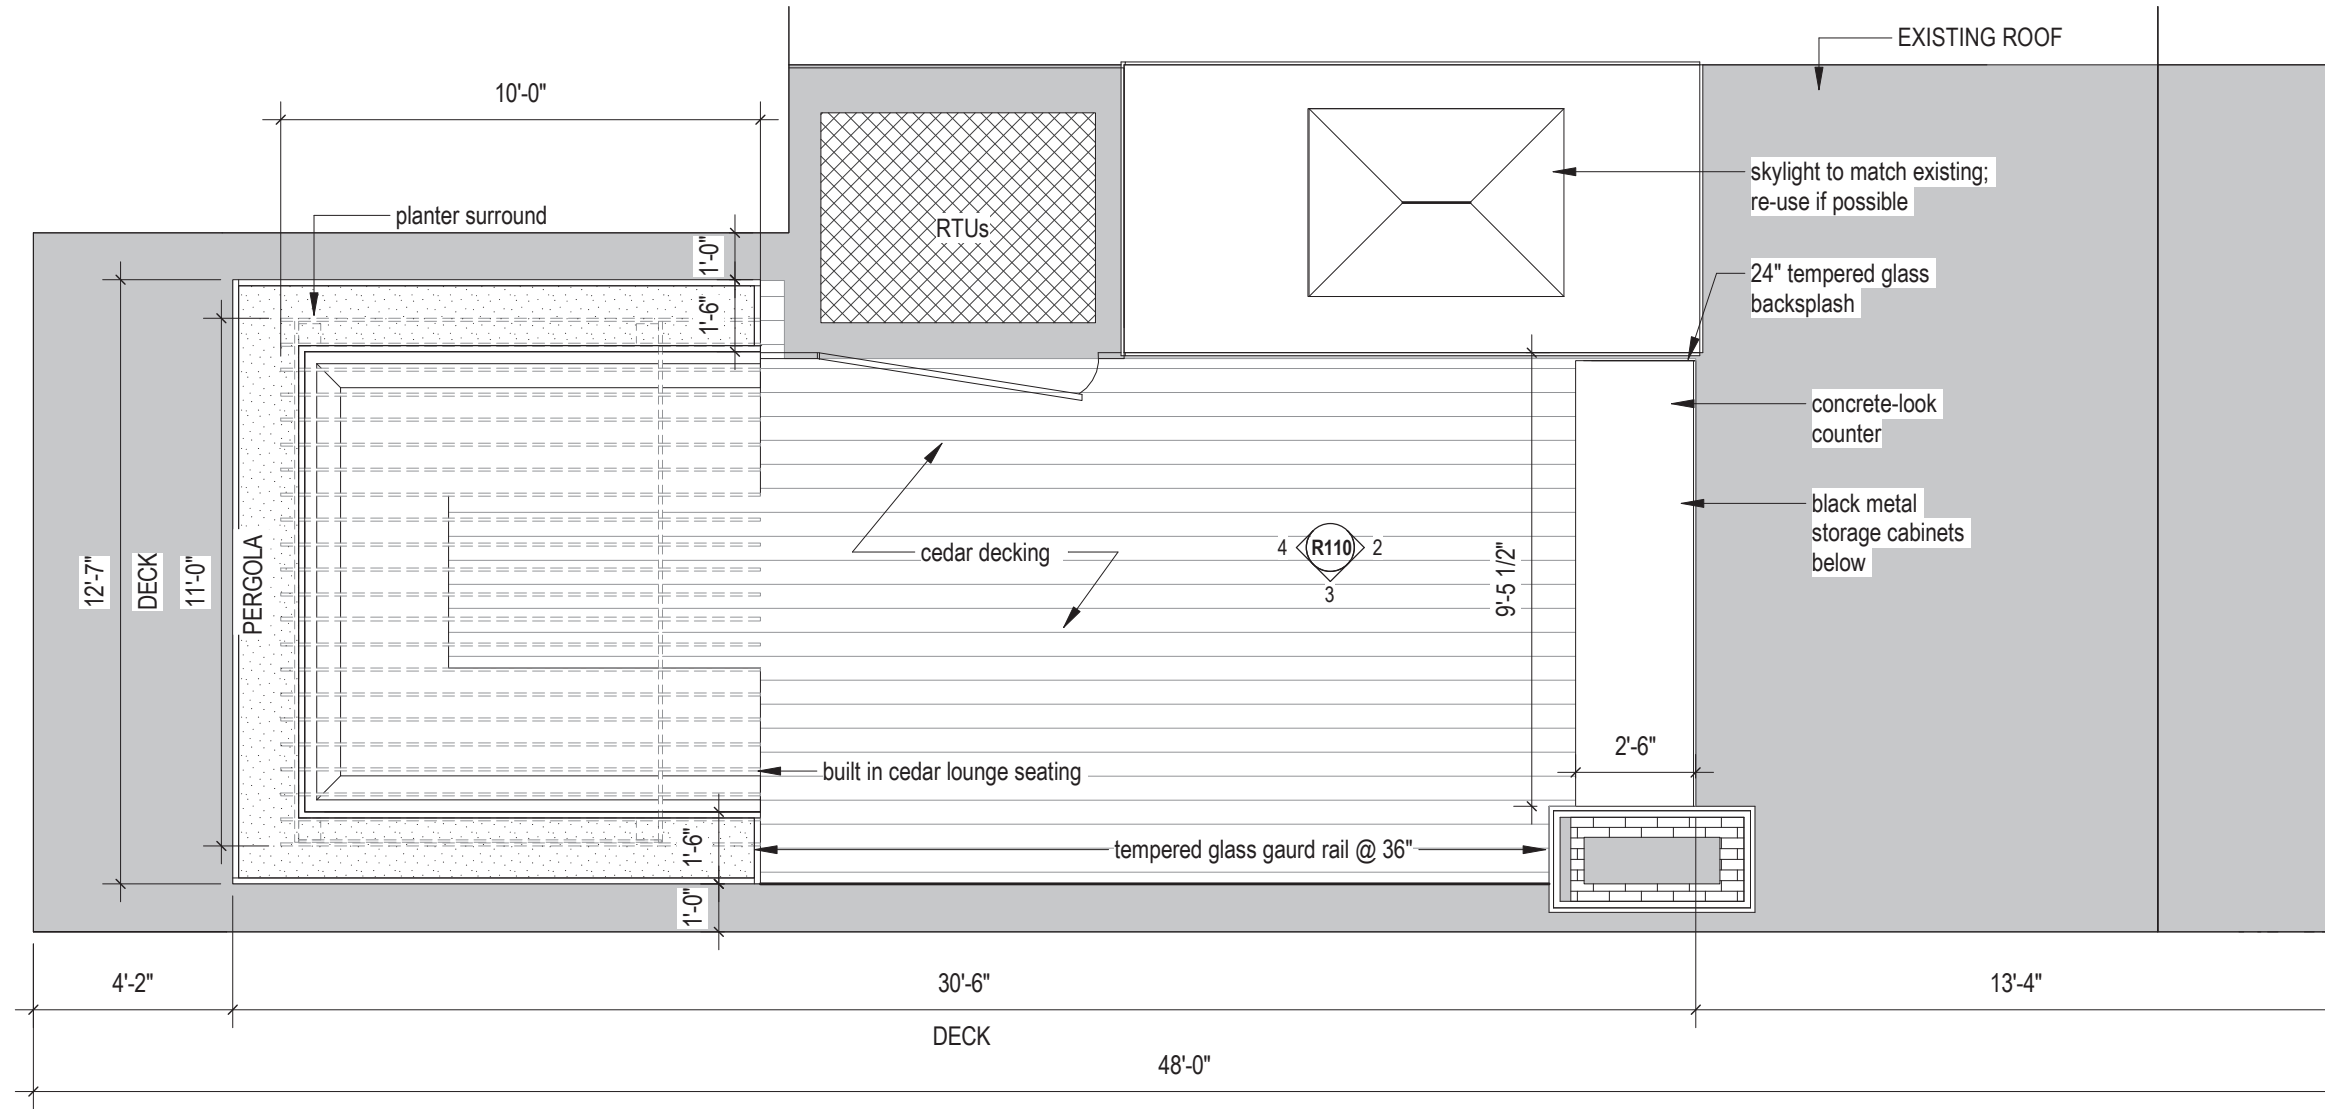

scale 1/4" = 1'-0

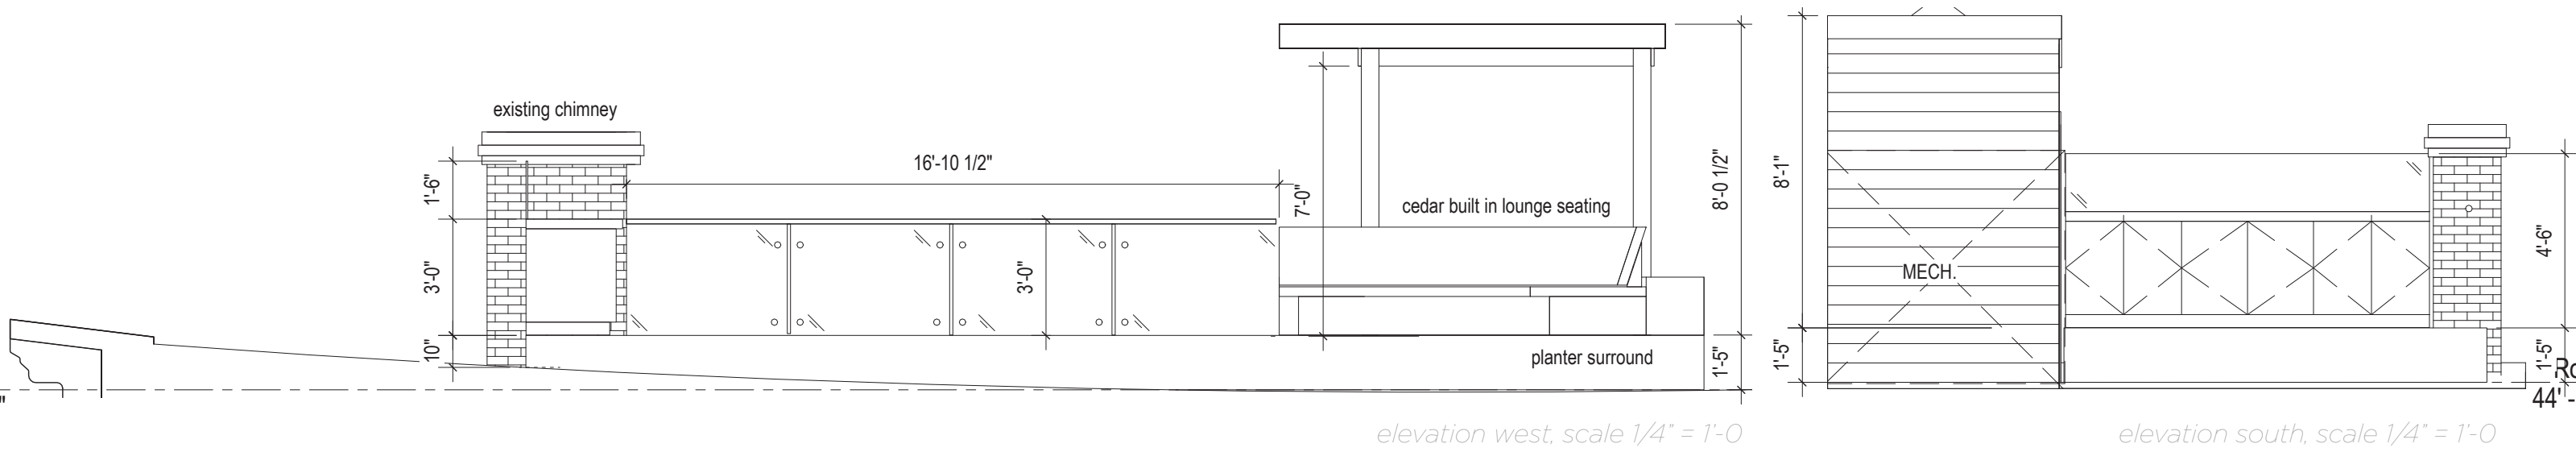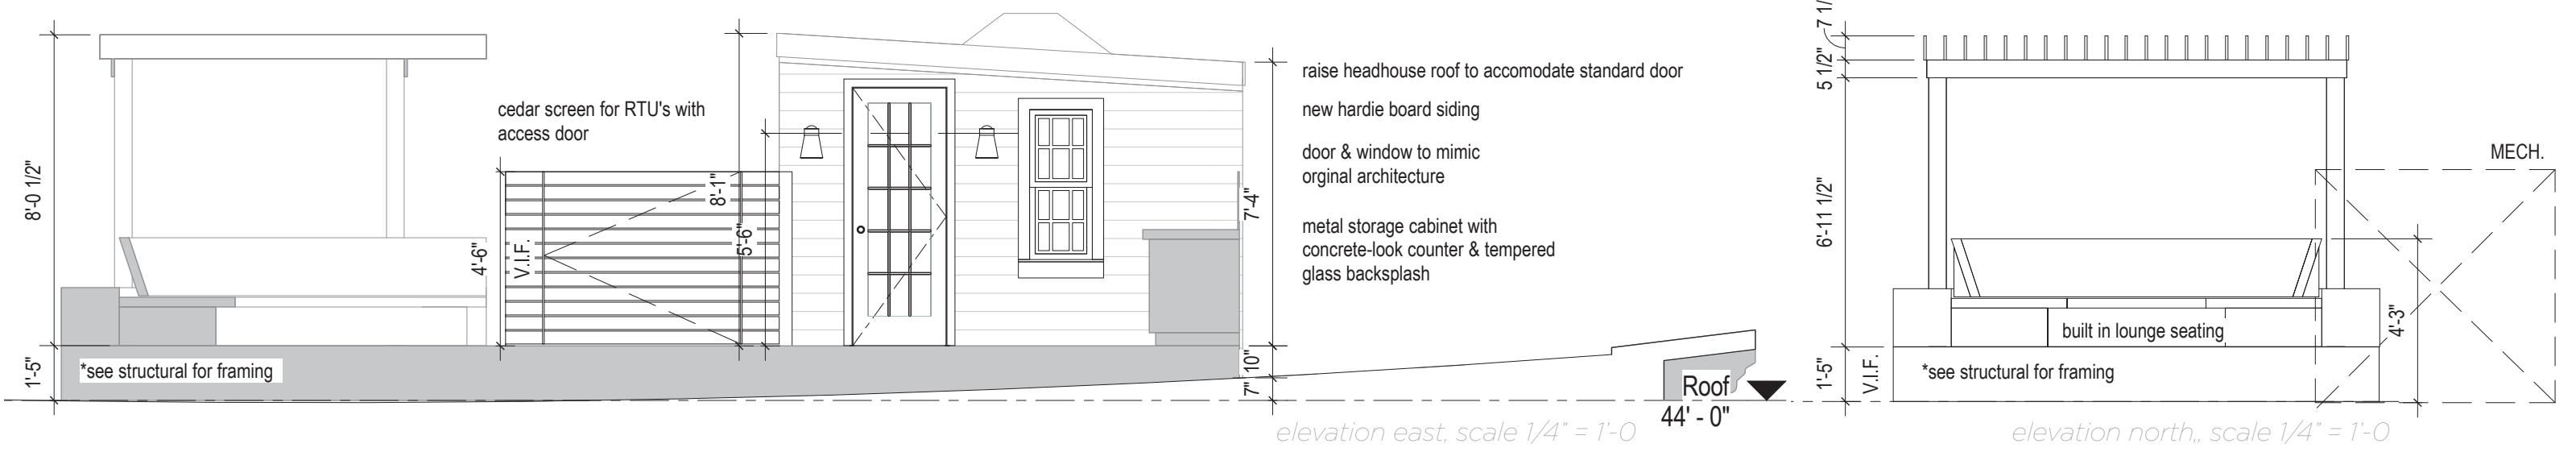

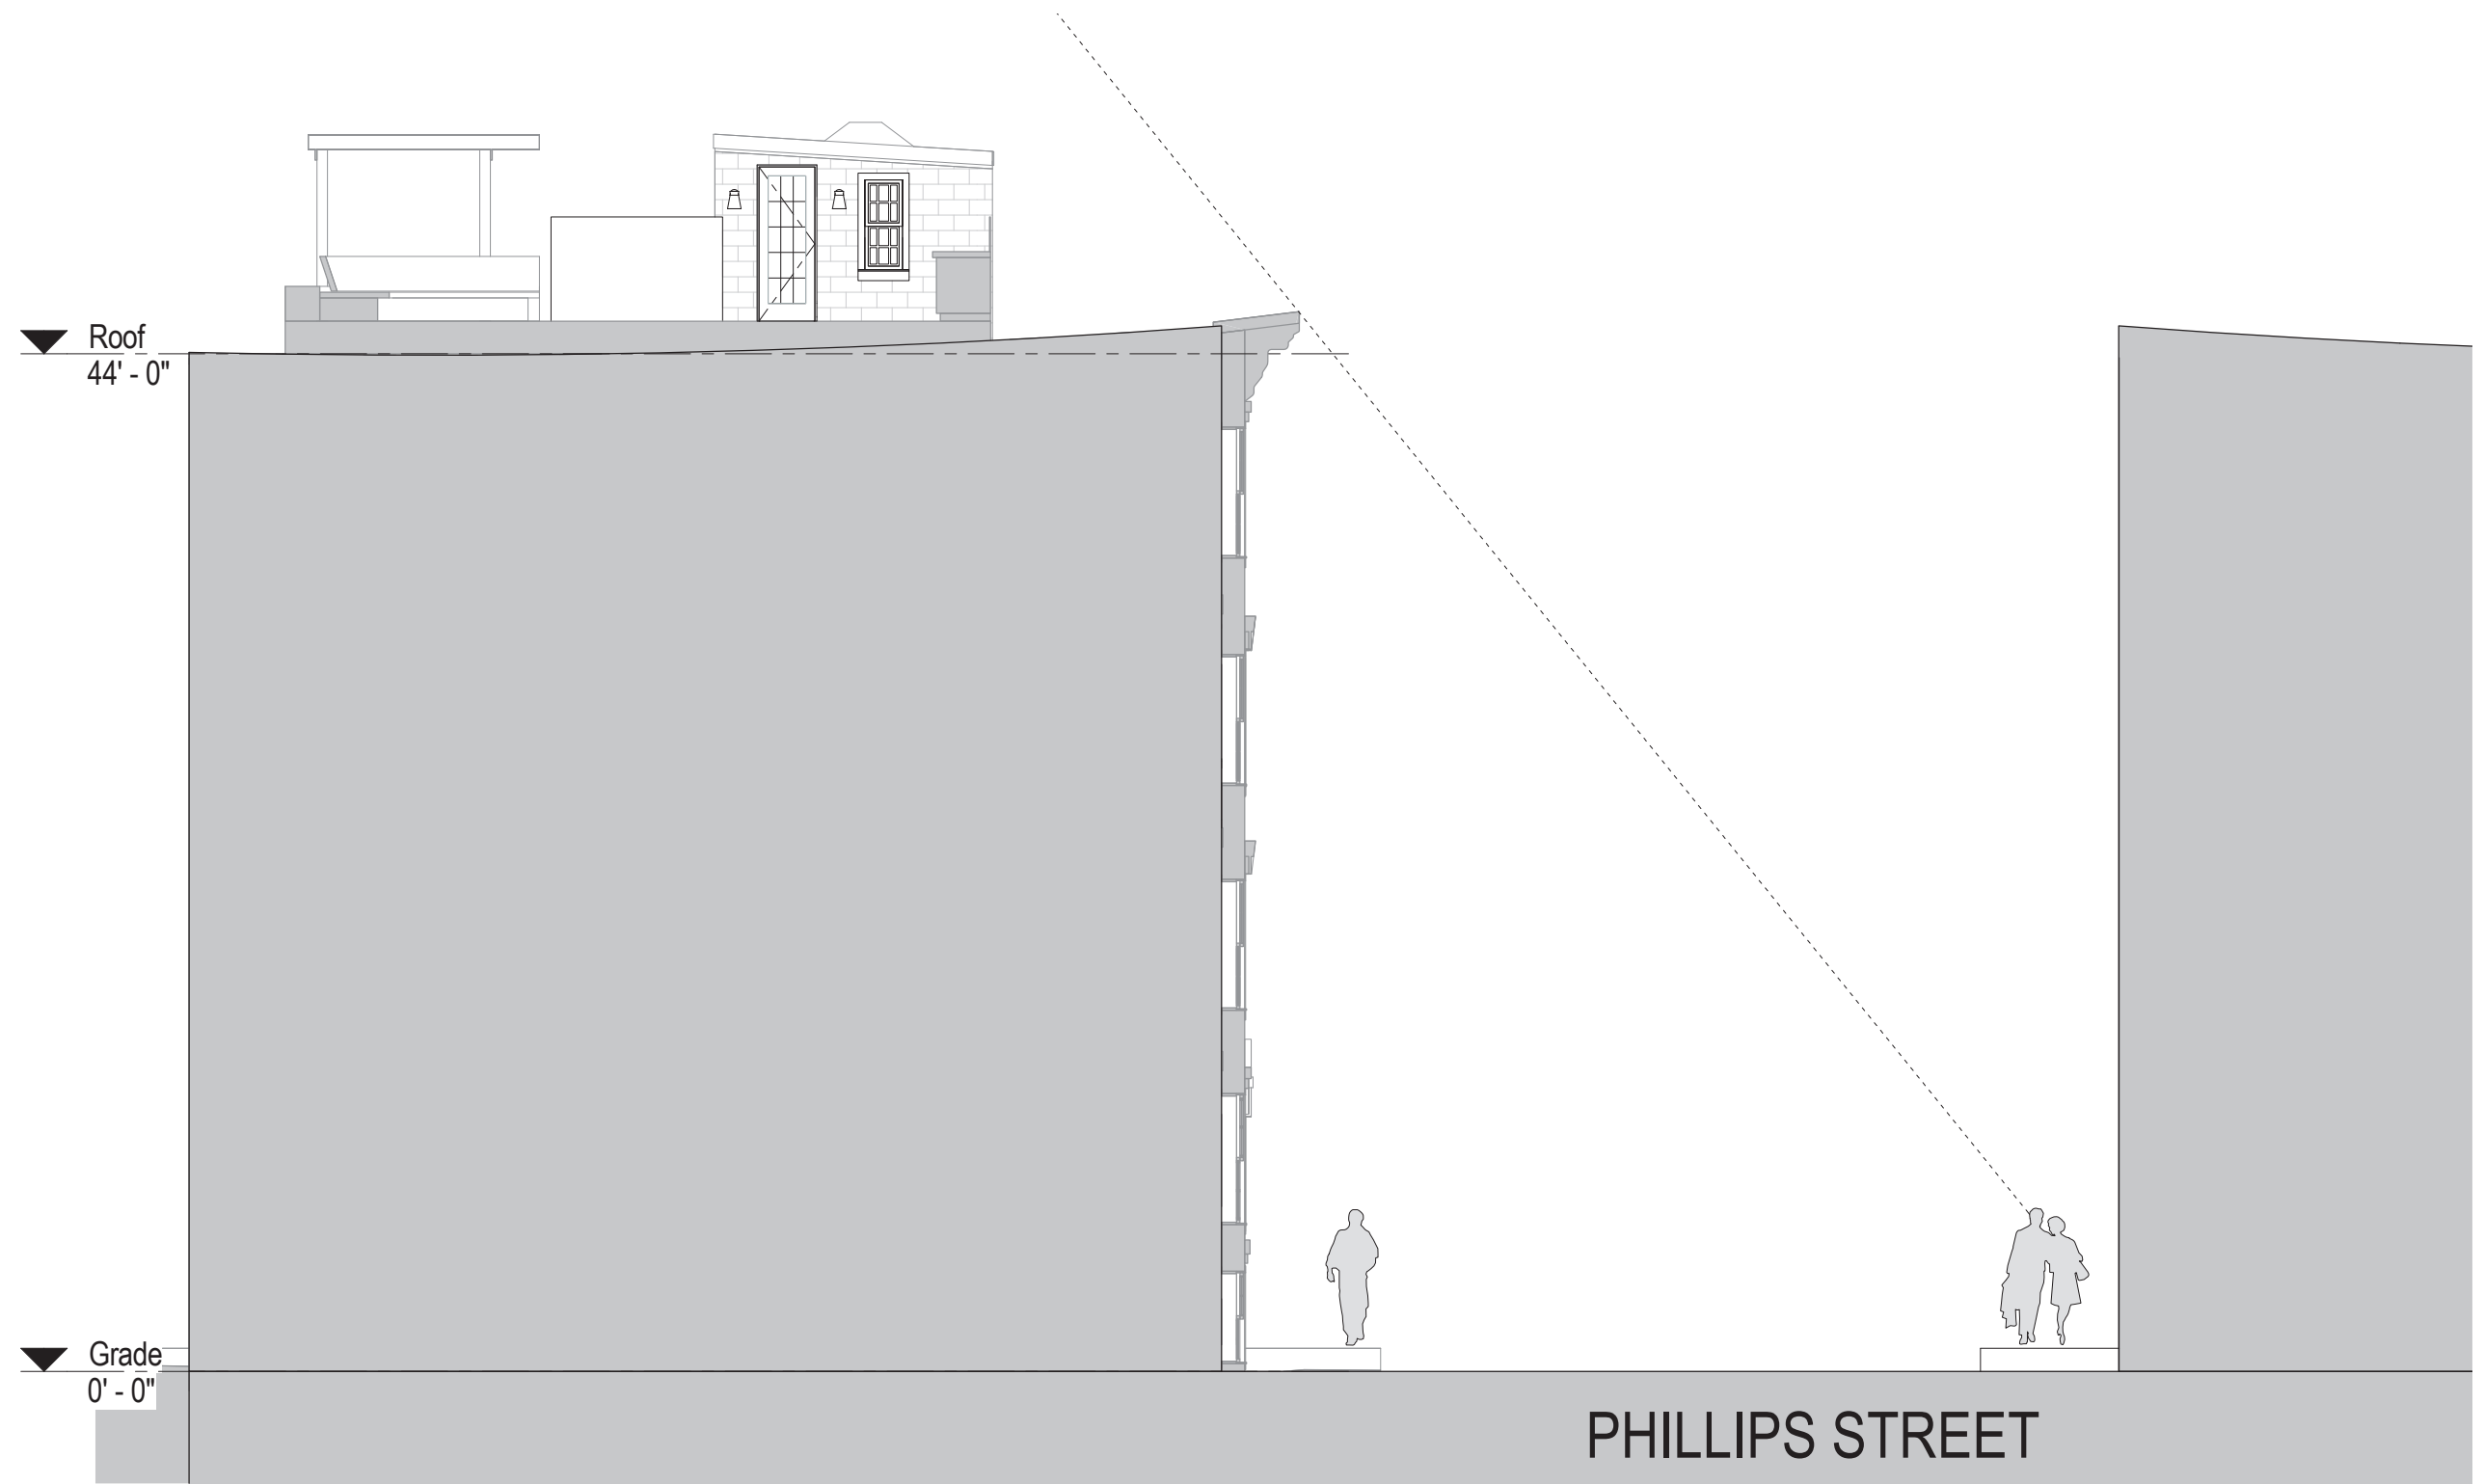

scale 1/8" = 1'-0"



Phillips Street East



83-79 Phillips Street



Phillips Street West