

## KRASI


48 Gloucester St, Boston, MA 02115


© Silverman Trykowski Associates, Inc. expressly reserves its common law copyright and other property rights in these plans. These plans are not to be reproduced, changed or copied in any form or manner whatsoever nor are they to be assigned to any third party without first obtaining the expressed written permission and consent of Silverman Trykowski Associates, Inc.




125 Broad Street, 7th Floor Boston, MA 02110 t: 617.426.1501 f: 617.426.5491


www.sta-design.com

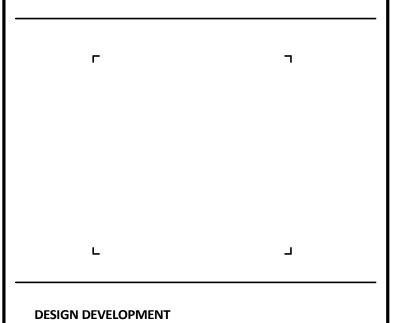

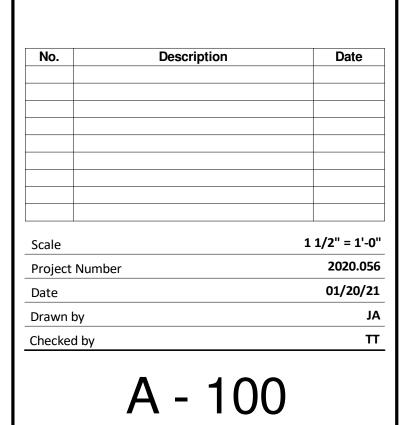

FRONT FACADE

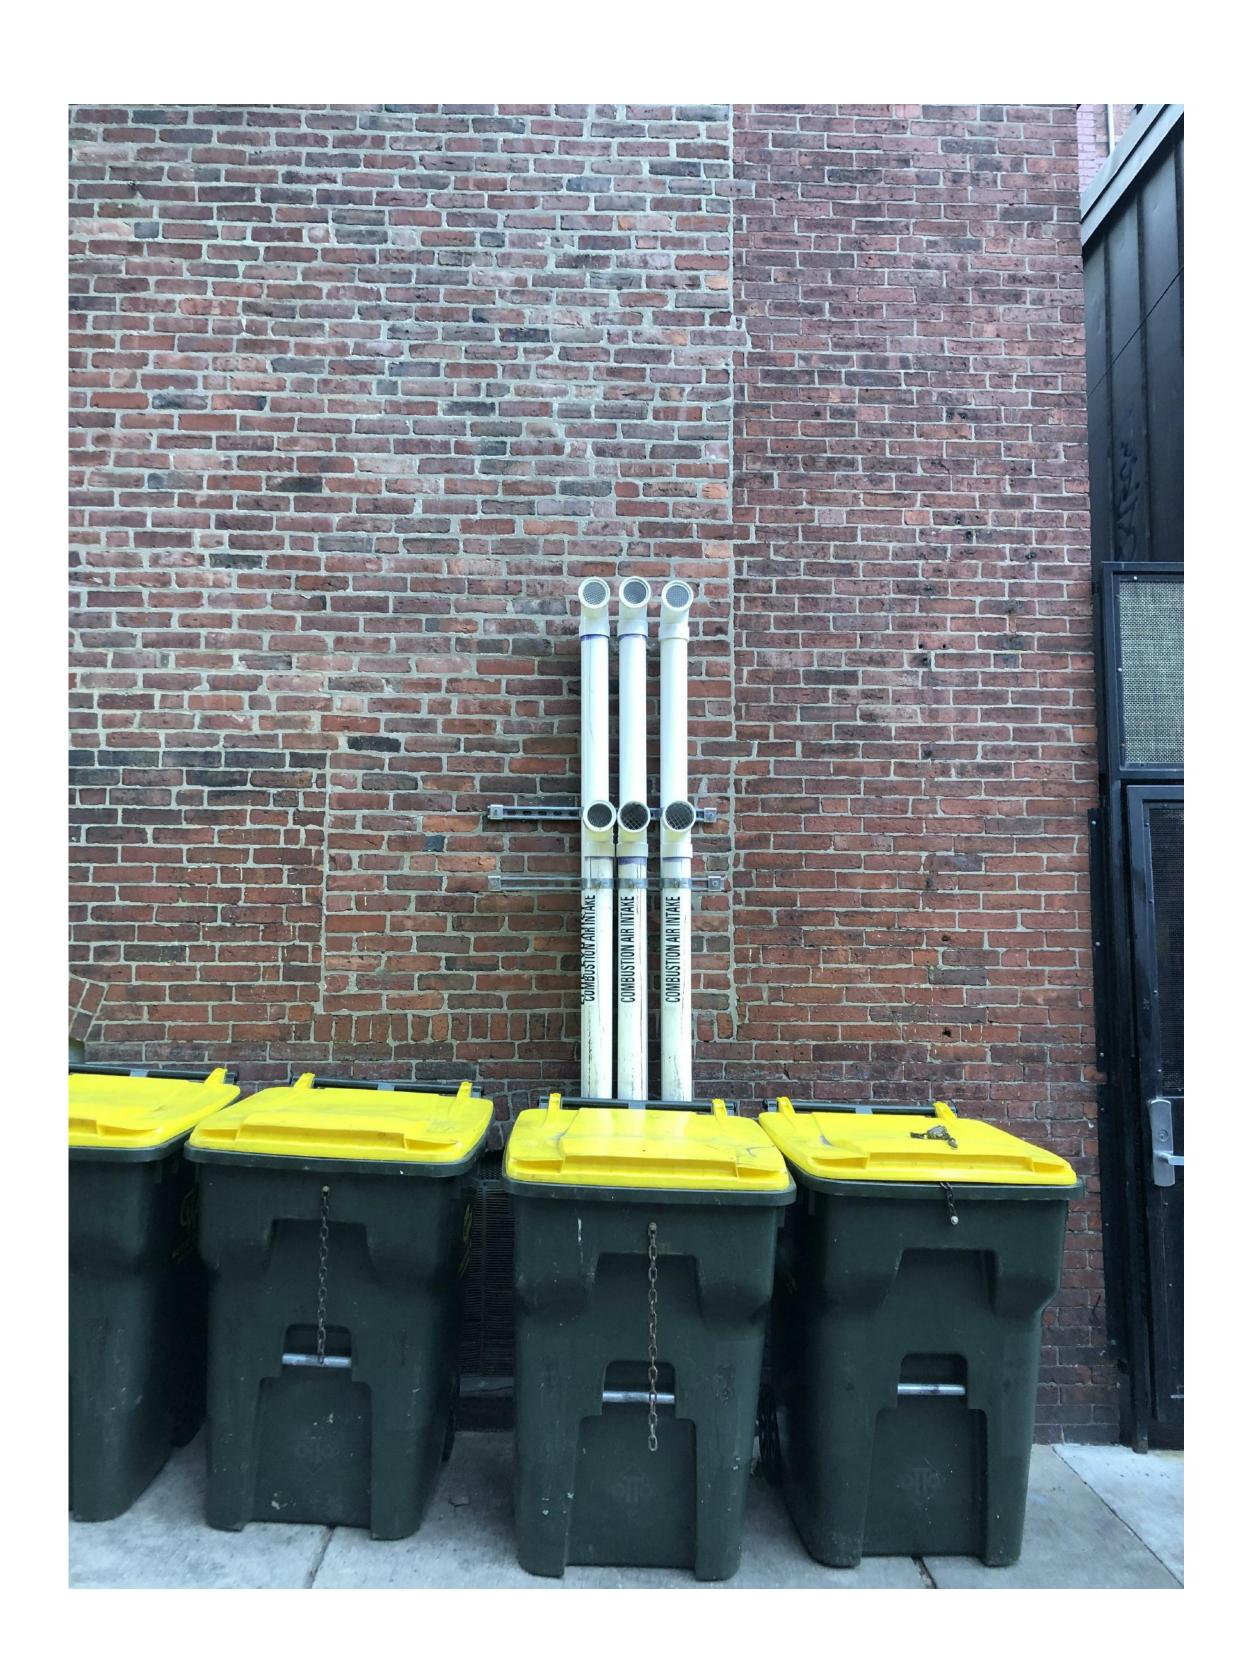

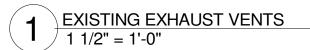



2 PROPOSED EXHAUST REMOVAL 1 1/2" = 1'-0"

## KRASI


48 Gloucester St, Boston, MA 02115

© Silverman Trykowski Associates, Inc. expressly reserves its common law copyright and other property rights in these plans. These plans are not to be reproduced, changed or copied in any form or manner whatsoever nor are they to be assigned to any third party without first obtaining the expressed written permission and consent of Silverman Trykowski Associates, Inc.



125 Broad Street, 7th Floor Boston, MA 02110 t: 617.426.1501 f: 617.426.5491

www.sta-design.com

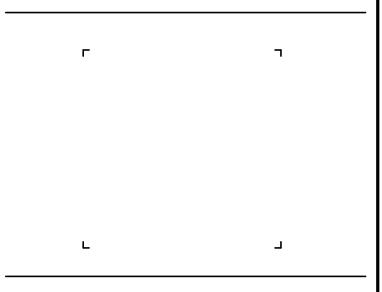

DESIGN DEVELOPMENT

 $(\mathbf{A})$ 

No.	Description	Date
Scale		1 1/2" = 1'-0"
Project Number		2020.056
Date		10/22/14
Drawn by		JA
Checked by		Π
	A - 101	

EXHAUST VENTS 1







## KRASI


48 Gloucester St, Boston, MA 02115

© Silverman Trykowski Associates, Inc. expressly reserves its common law copyright and other property rights in these plans. These plans are not to be reproduced, changed or copied in any form or manner whatsoever nor are they to be assigned to any third party without first obtaining the expressed written permission and consent of Silverman Trykowski Associates, Inc.



125 Broad Street, 7th Floor Boston, MA 02110 t: 617.426.1501 f: 617.426.5491


www.sta-design.com

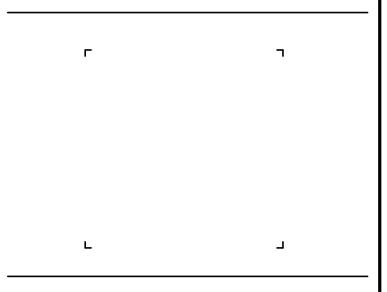



DESIGN DEVELOPMENT


No.	Description	Date
Scale		1 1/2" = 1'-0"
Project Number		2020.056
Date		01/20/21
Drawn by		JA
Checked by		Π
	A - 102	<b>`</b>

EXHAUST VENT 2

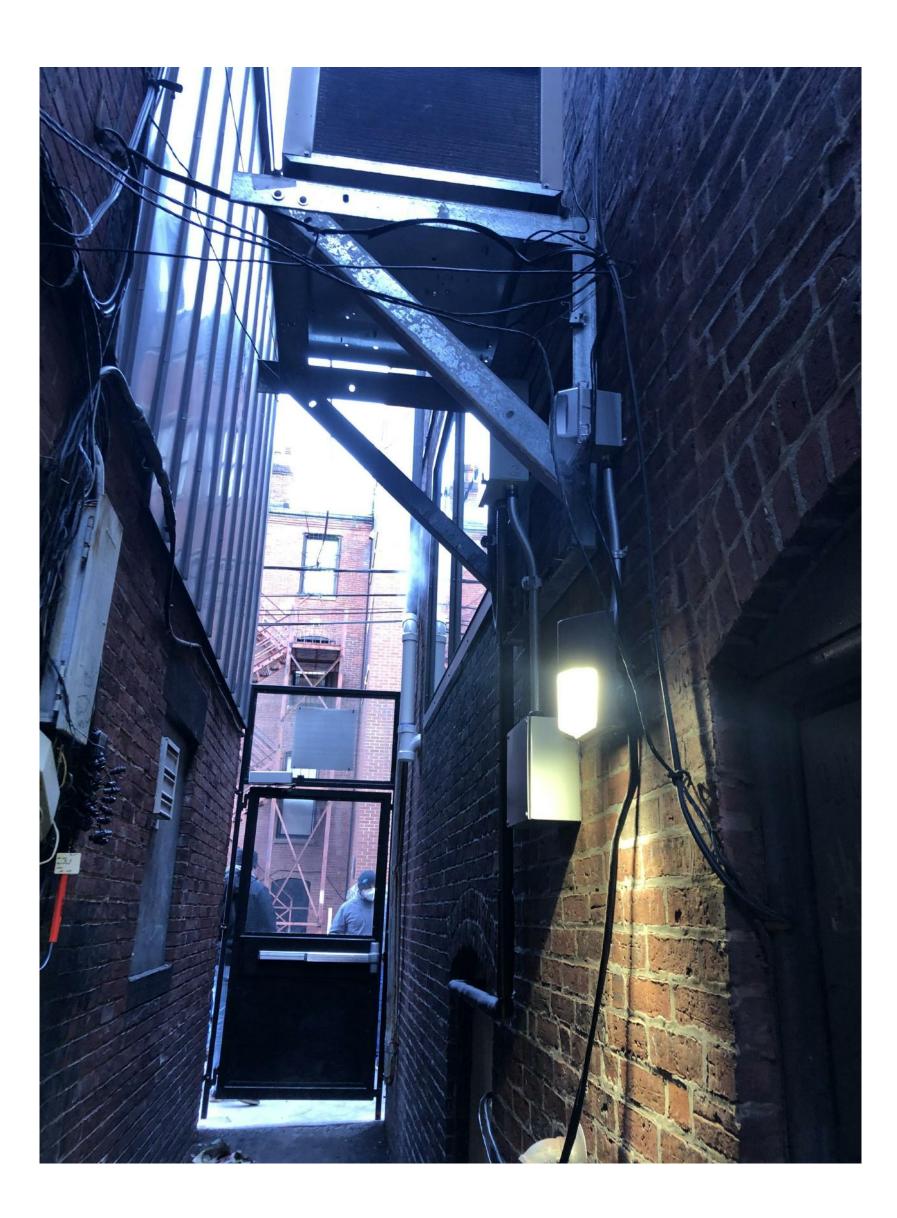


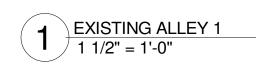

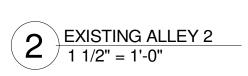

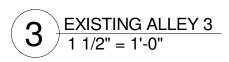



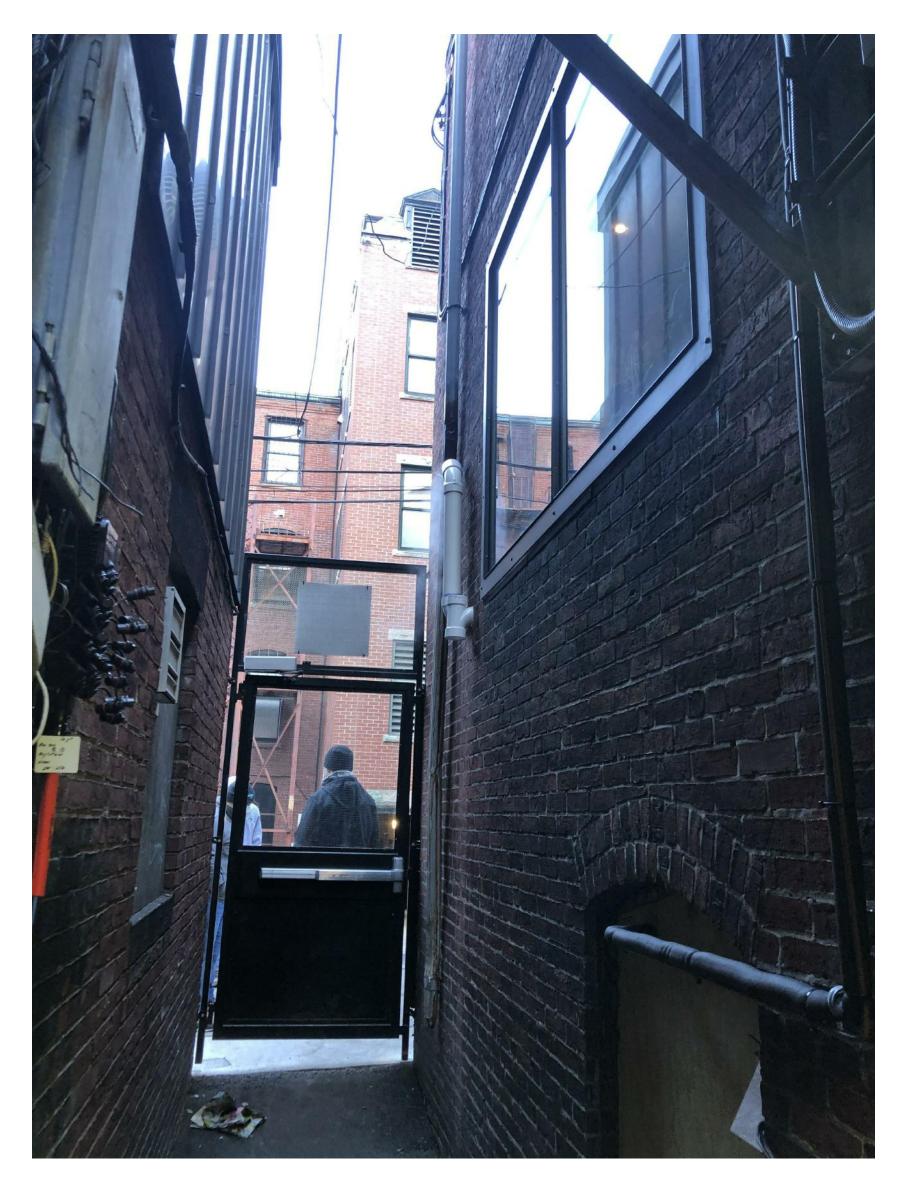

## KRASI

48 Gloucester St, Boston, MA 02115

© Silverman Trykowski Associates, Inc. expressly reserves its common law copyright and other property rights in these plans. These plans are not to be reproduced, changed or copied in any form or manner whatsoever nor are they to be assigned to any third party without first obtaining the expressed written permission and consent of Silverman Trykowski Associates, Inc.



125 Broad Street, 7th Floor Boston, MA 02110 t: 617.426.1501 f: 617.426.5491

www.sta-design.com

Г 7

DESIGN DEVELOPMENT

No.	Description	Date
Scale		1 1/2" = 1'-0"
Project Number		2020.056
Date		01/20/21
Drawn by		JA
Checked by		тт
	4 - 103	

EXISTING ALLEY