



249 W Newton #3
Current conditions
Back side
over
Alley

1/25/2021

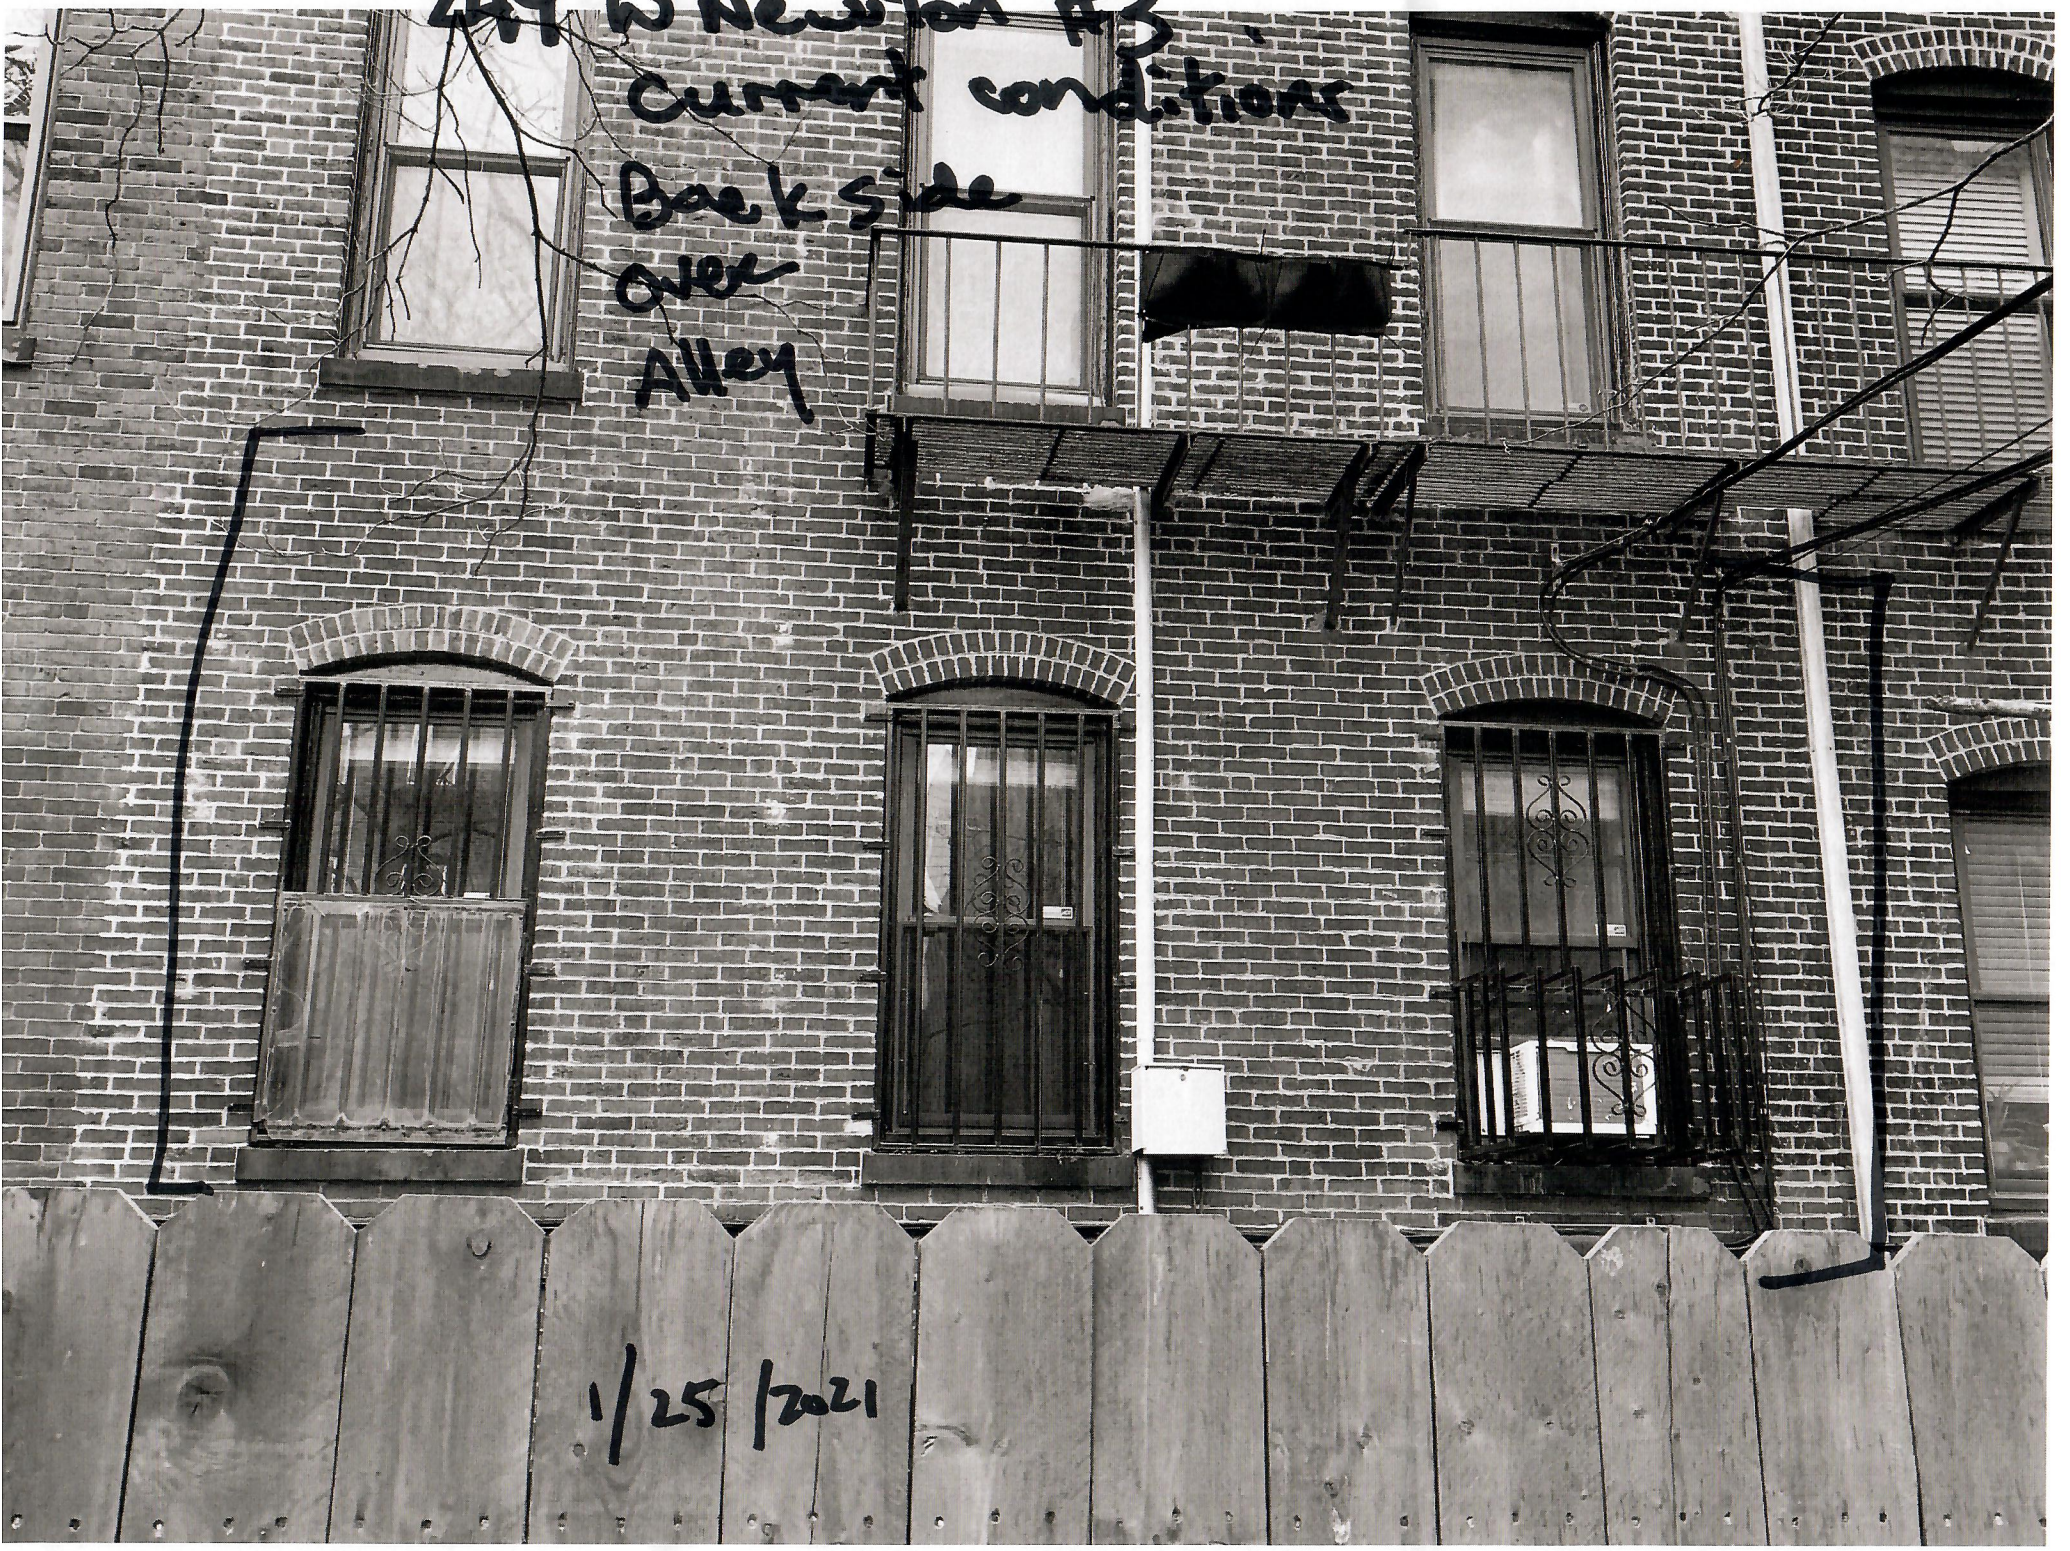

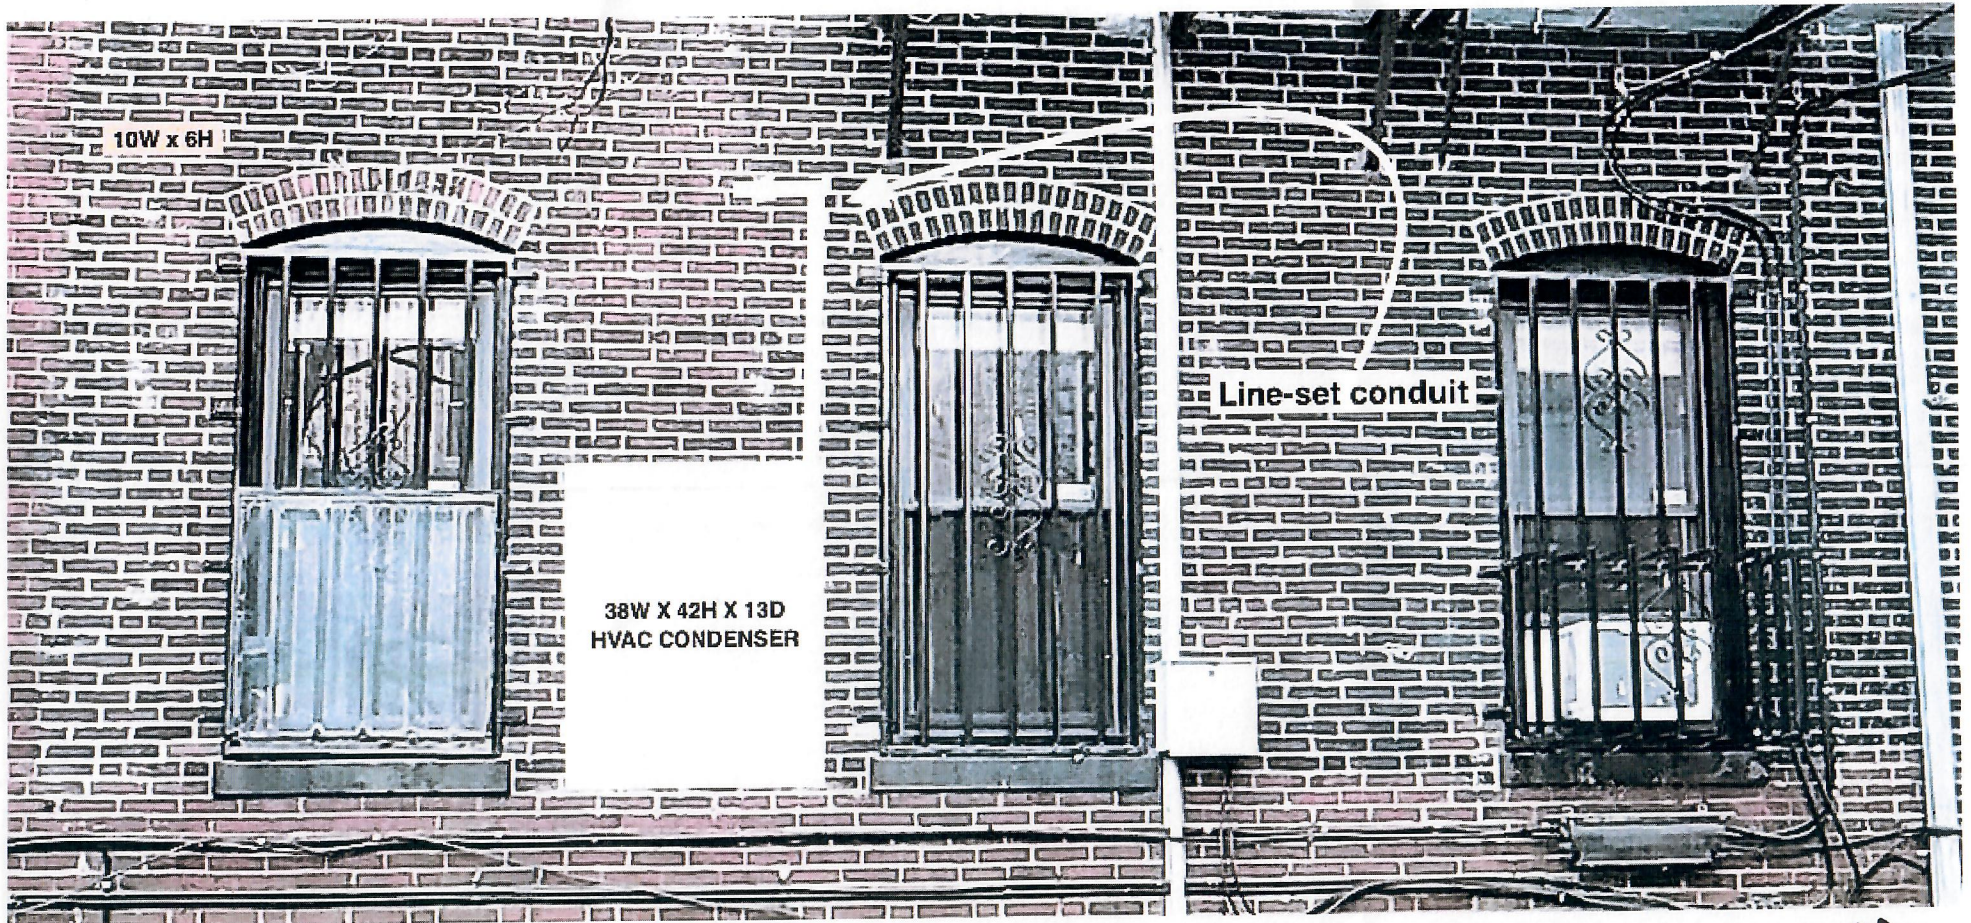

249 W Newton #3 back side over alley
Anticipated placement of
HVAC unit.

1/25/21

249 W Newton St Front facing basement windows



4/26/2021