



C:\Users\incabre\Documents_RLF\Kured Boston-RV02-2021_detached_apSYTUF.rvt

3/3/2021 8:14:56 PM

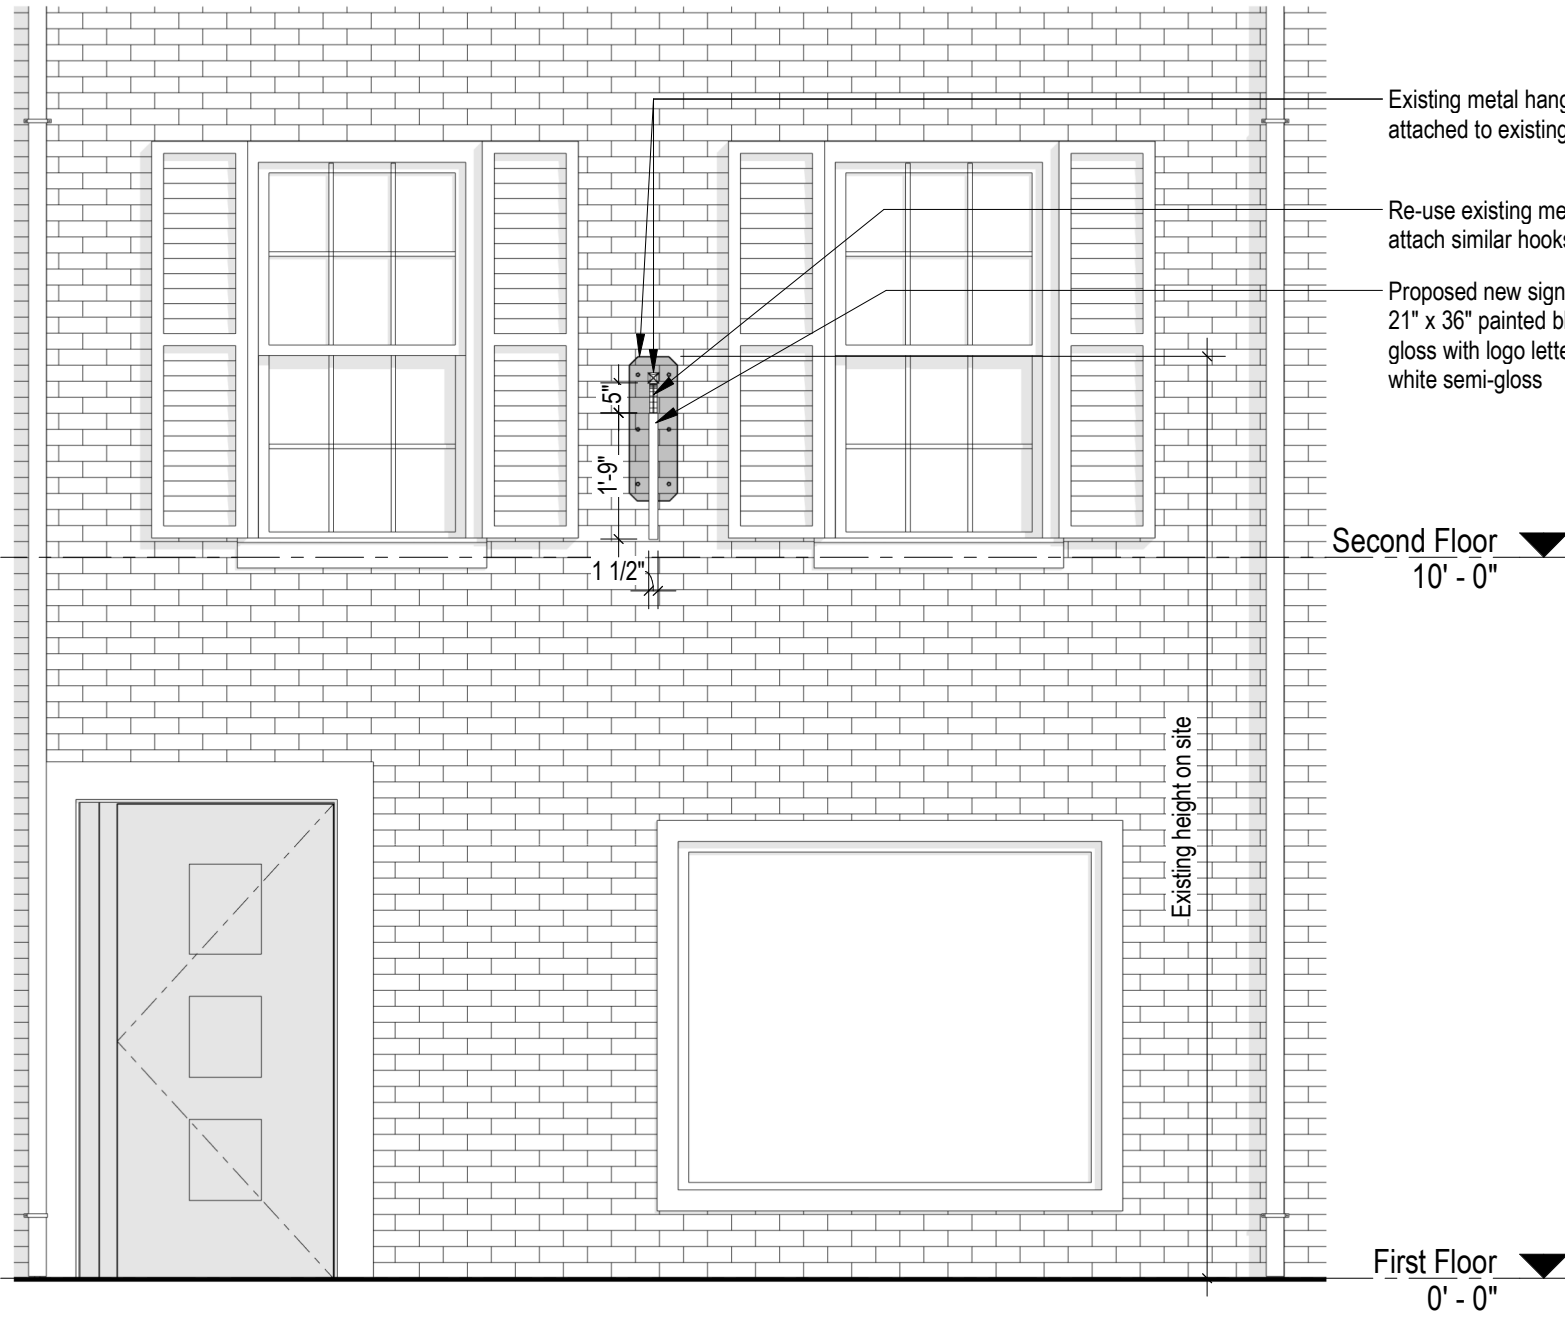

1 South Copy 1
A1 3/8" = 1'-0"

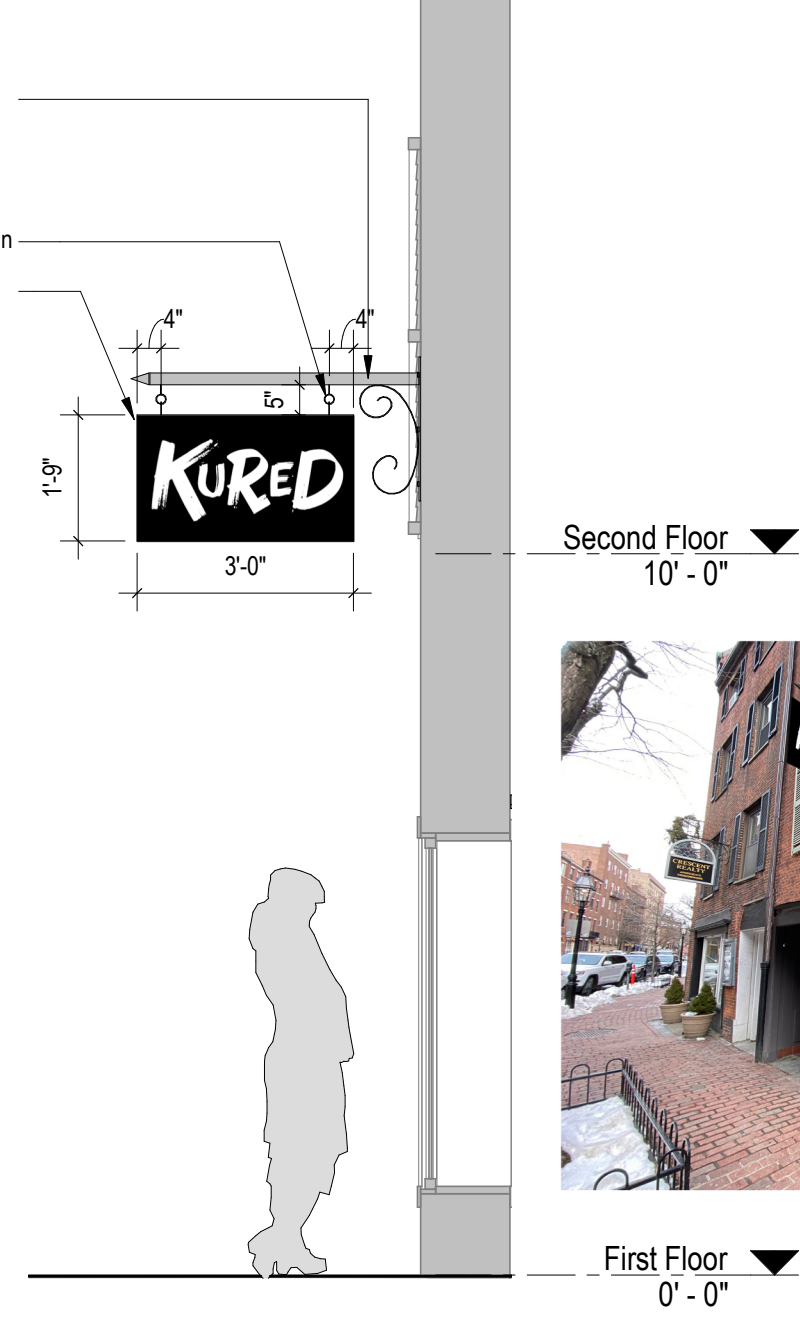

2 Section 15
A1 3/8" = 1'-0"



For Permit

drawing scale 3/8" = 1'-0" 3/8" = 1'-0" project number 392 drawing number A1 revision

Kured Beacon Hill

Outside Signage

**83 Charles Street
Boston, MA 02114**

JOE THE ARCHITECT

somerville 343 Medford Street, Suite 4C Somerville, MA 02145
t: +1(617) 764-3593 e: info@joethearchitect.com
website www.joethearchitect.com