














EXETER STREET

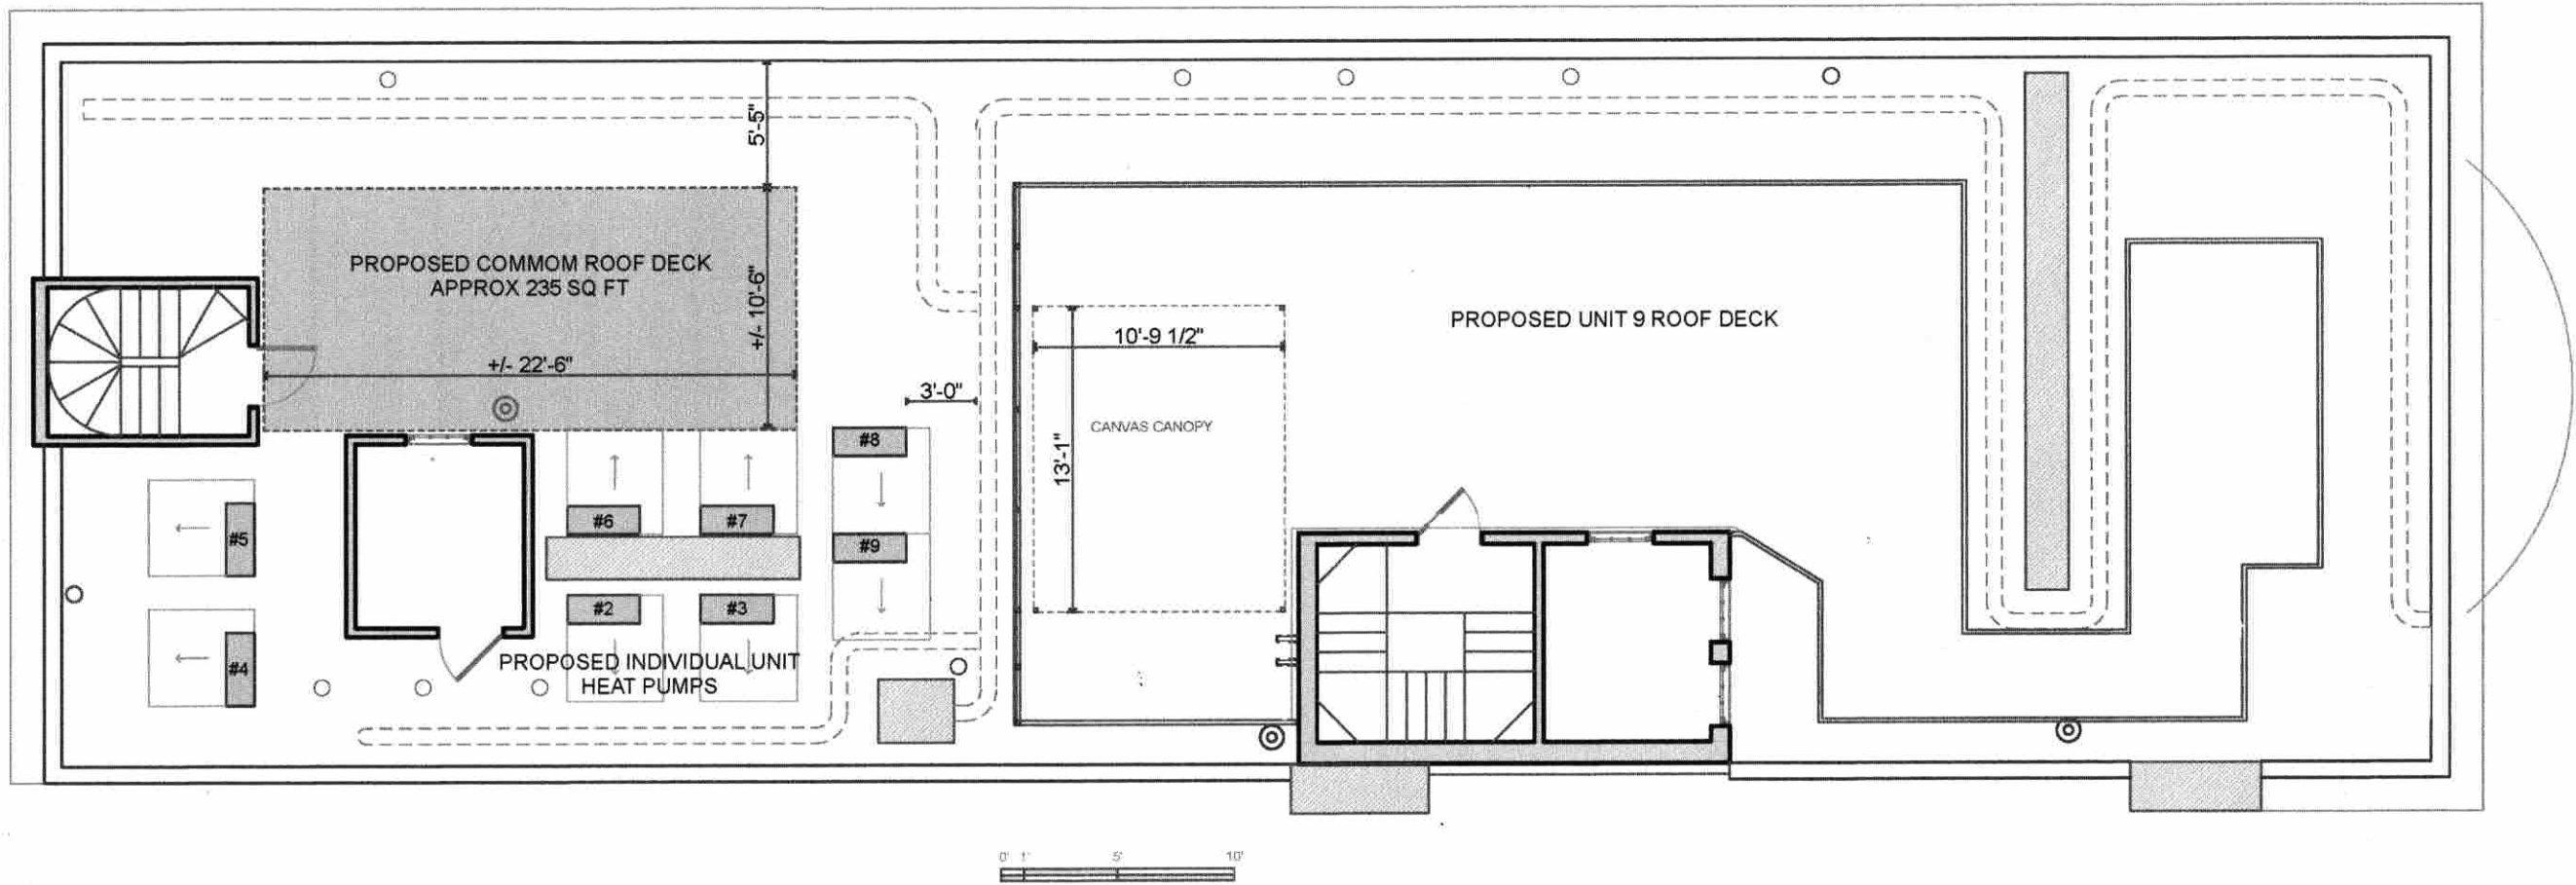


COMMONWEALTH AVE.


R1

HOWLAND ARCHITECTURE STUDIO  
INCORPORATED  
 15 PLEASANT AVENUE · SOMERVILLE, MA, 02143 · (617) 661-2030  
 WWW.HOWLANDARCHITECTURE.COM


ROOF HEAT PUMPS & BUILDING COMMON DECK  
 192 COMMONWEALTH AVE, BOSTON  
 12/18/2023

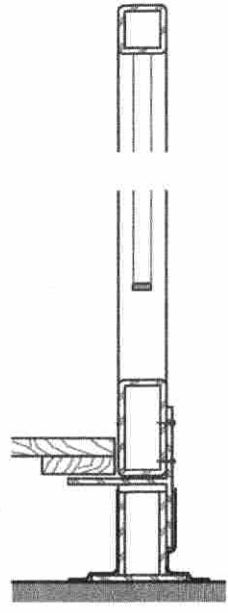

TYPICAL RAILING SECTION  
SCALE 1 1/2" = 1'-0"

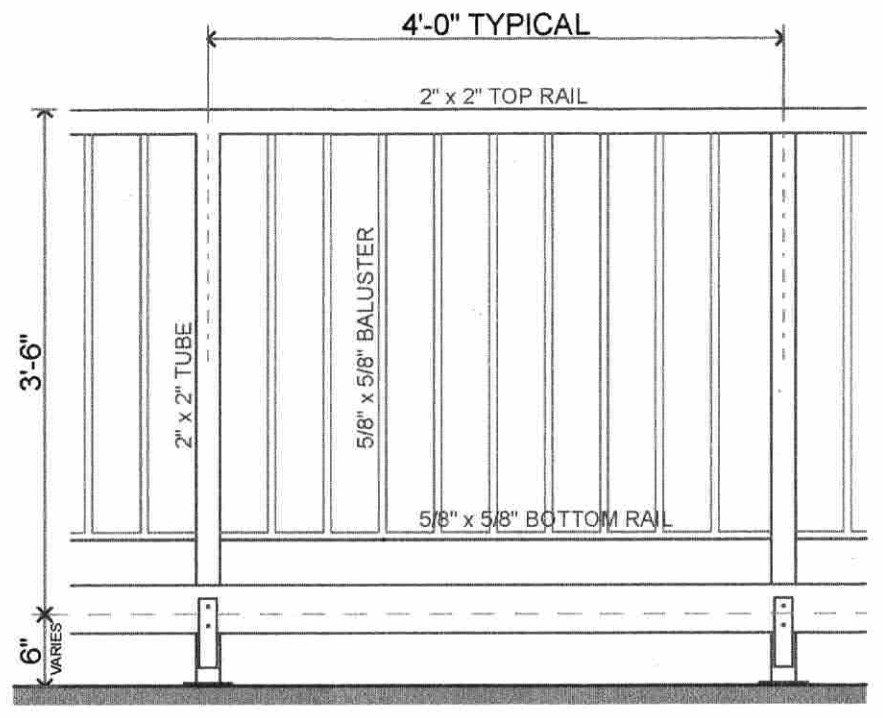

TYPICAL RAILING ELEVATION  
SCALE 3/4" = 1'-0"

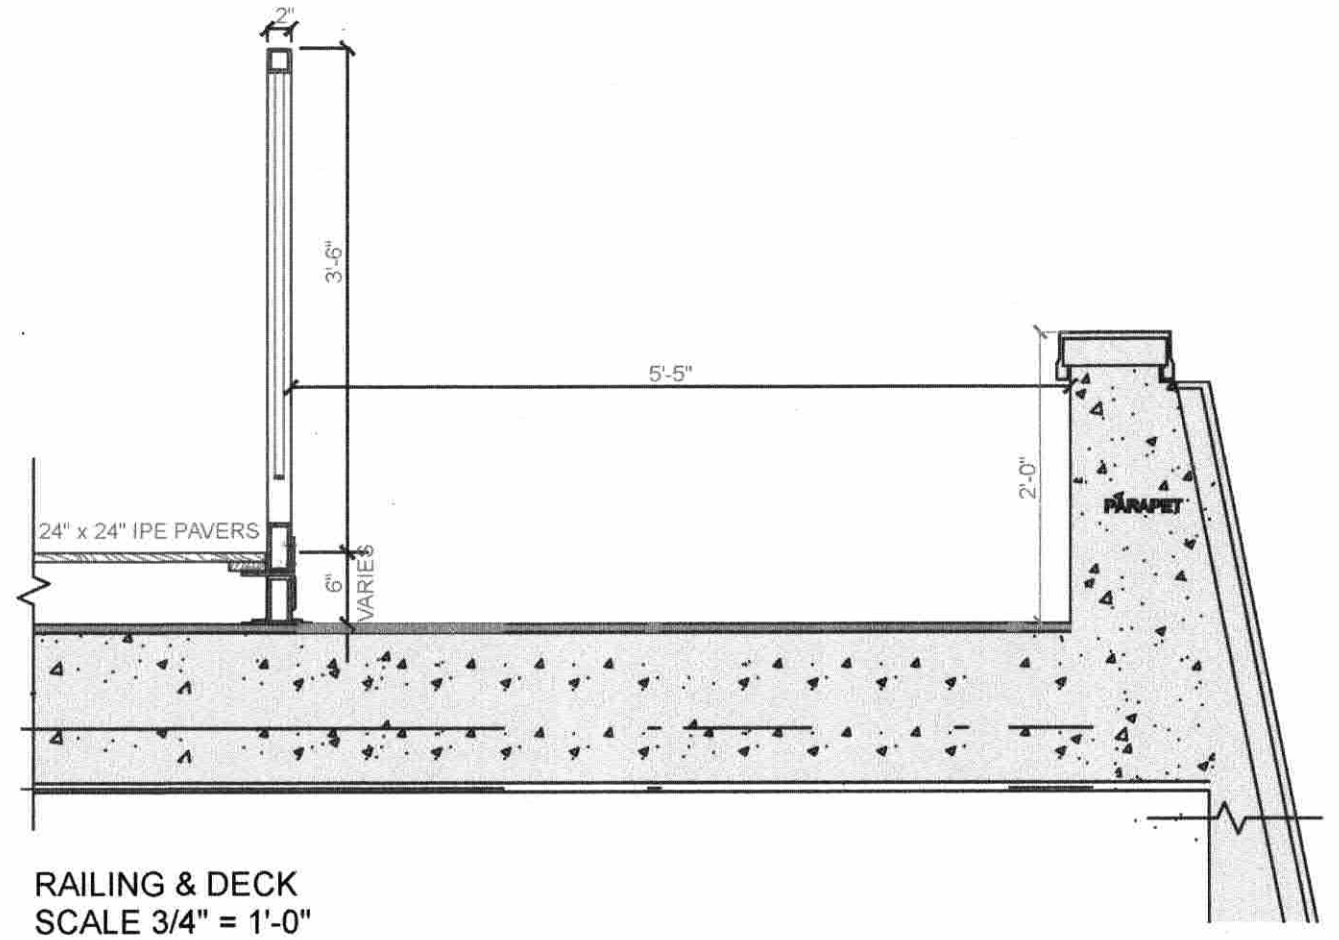

RAILING & DECK  
SCALE 3/4" = 1'-0"



**ARUN060GSS4**

Multi V™ S Heat Pump






5.0 Ton Outdoor Unit



Tag No.: \_\_\_\_\_

Date: \_\_\_\_\_

PO No.: \_\_\_\_\_

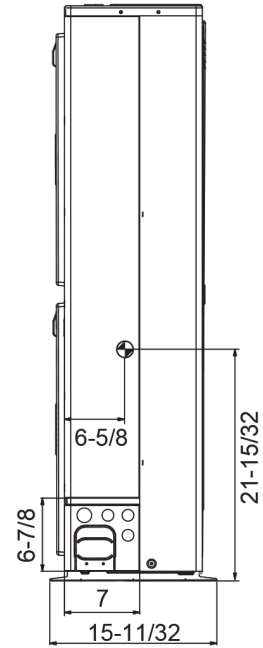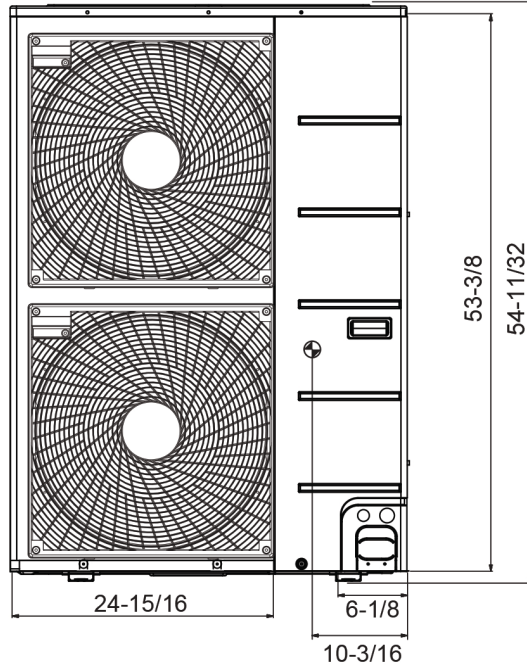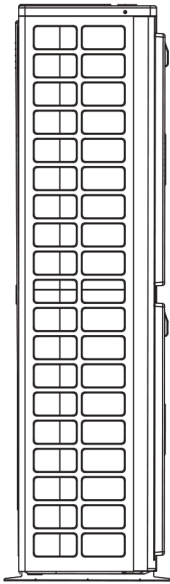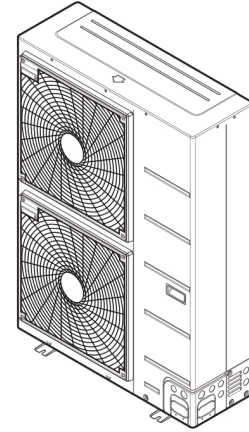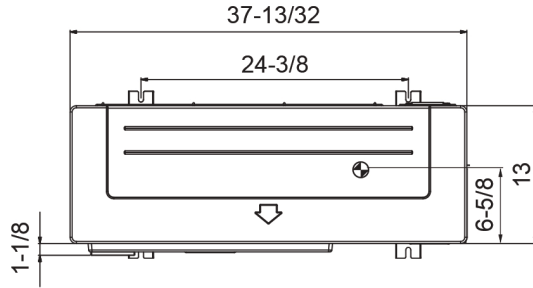

Unit: inch

⊕ Center of Gravity

