













































SWEETGUM TREE FOR ALLEY




JAPANESE MAPLE TREE FOR FRONT GARDEN

Date  
26 June 2024


Anthony W. Macchi  
architect

42 Beacon Street  
Gloucester, MA. 01930  
e. awmacchi@gmail.com  
copyright AWMA 2024


372 Marlborough Street  
Boston, MA  
BBAC Review Documents

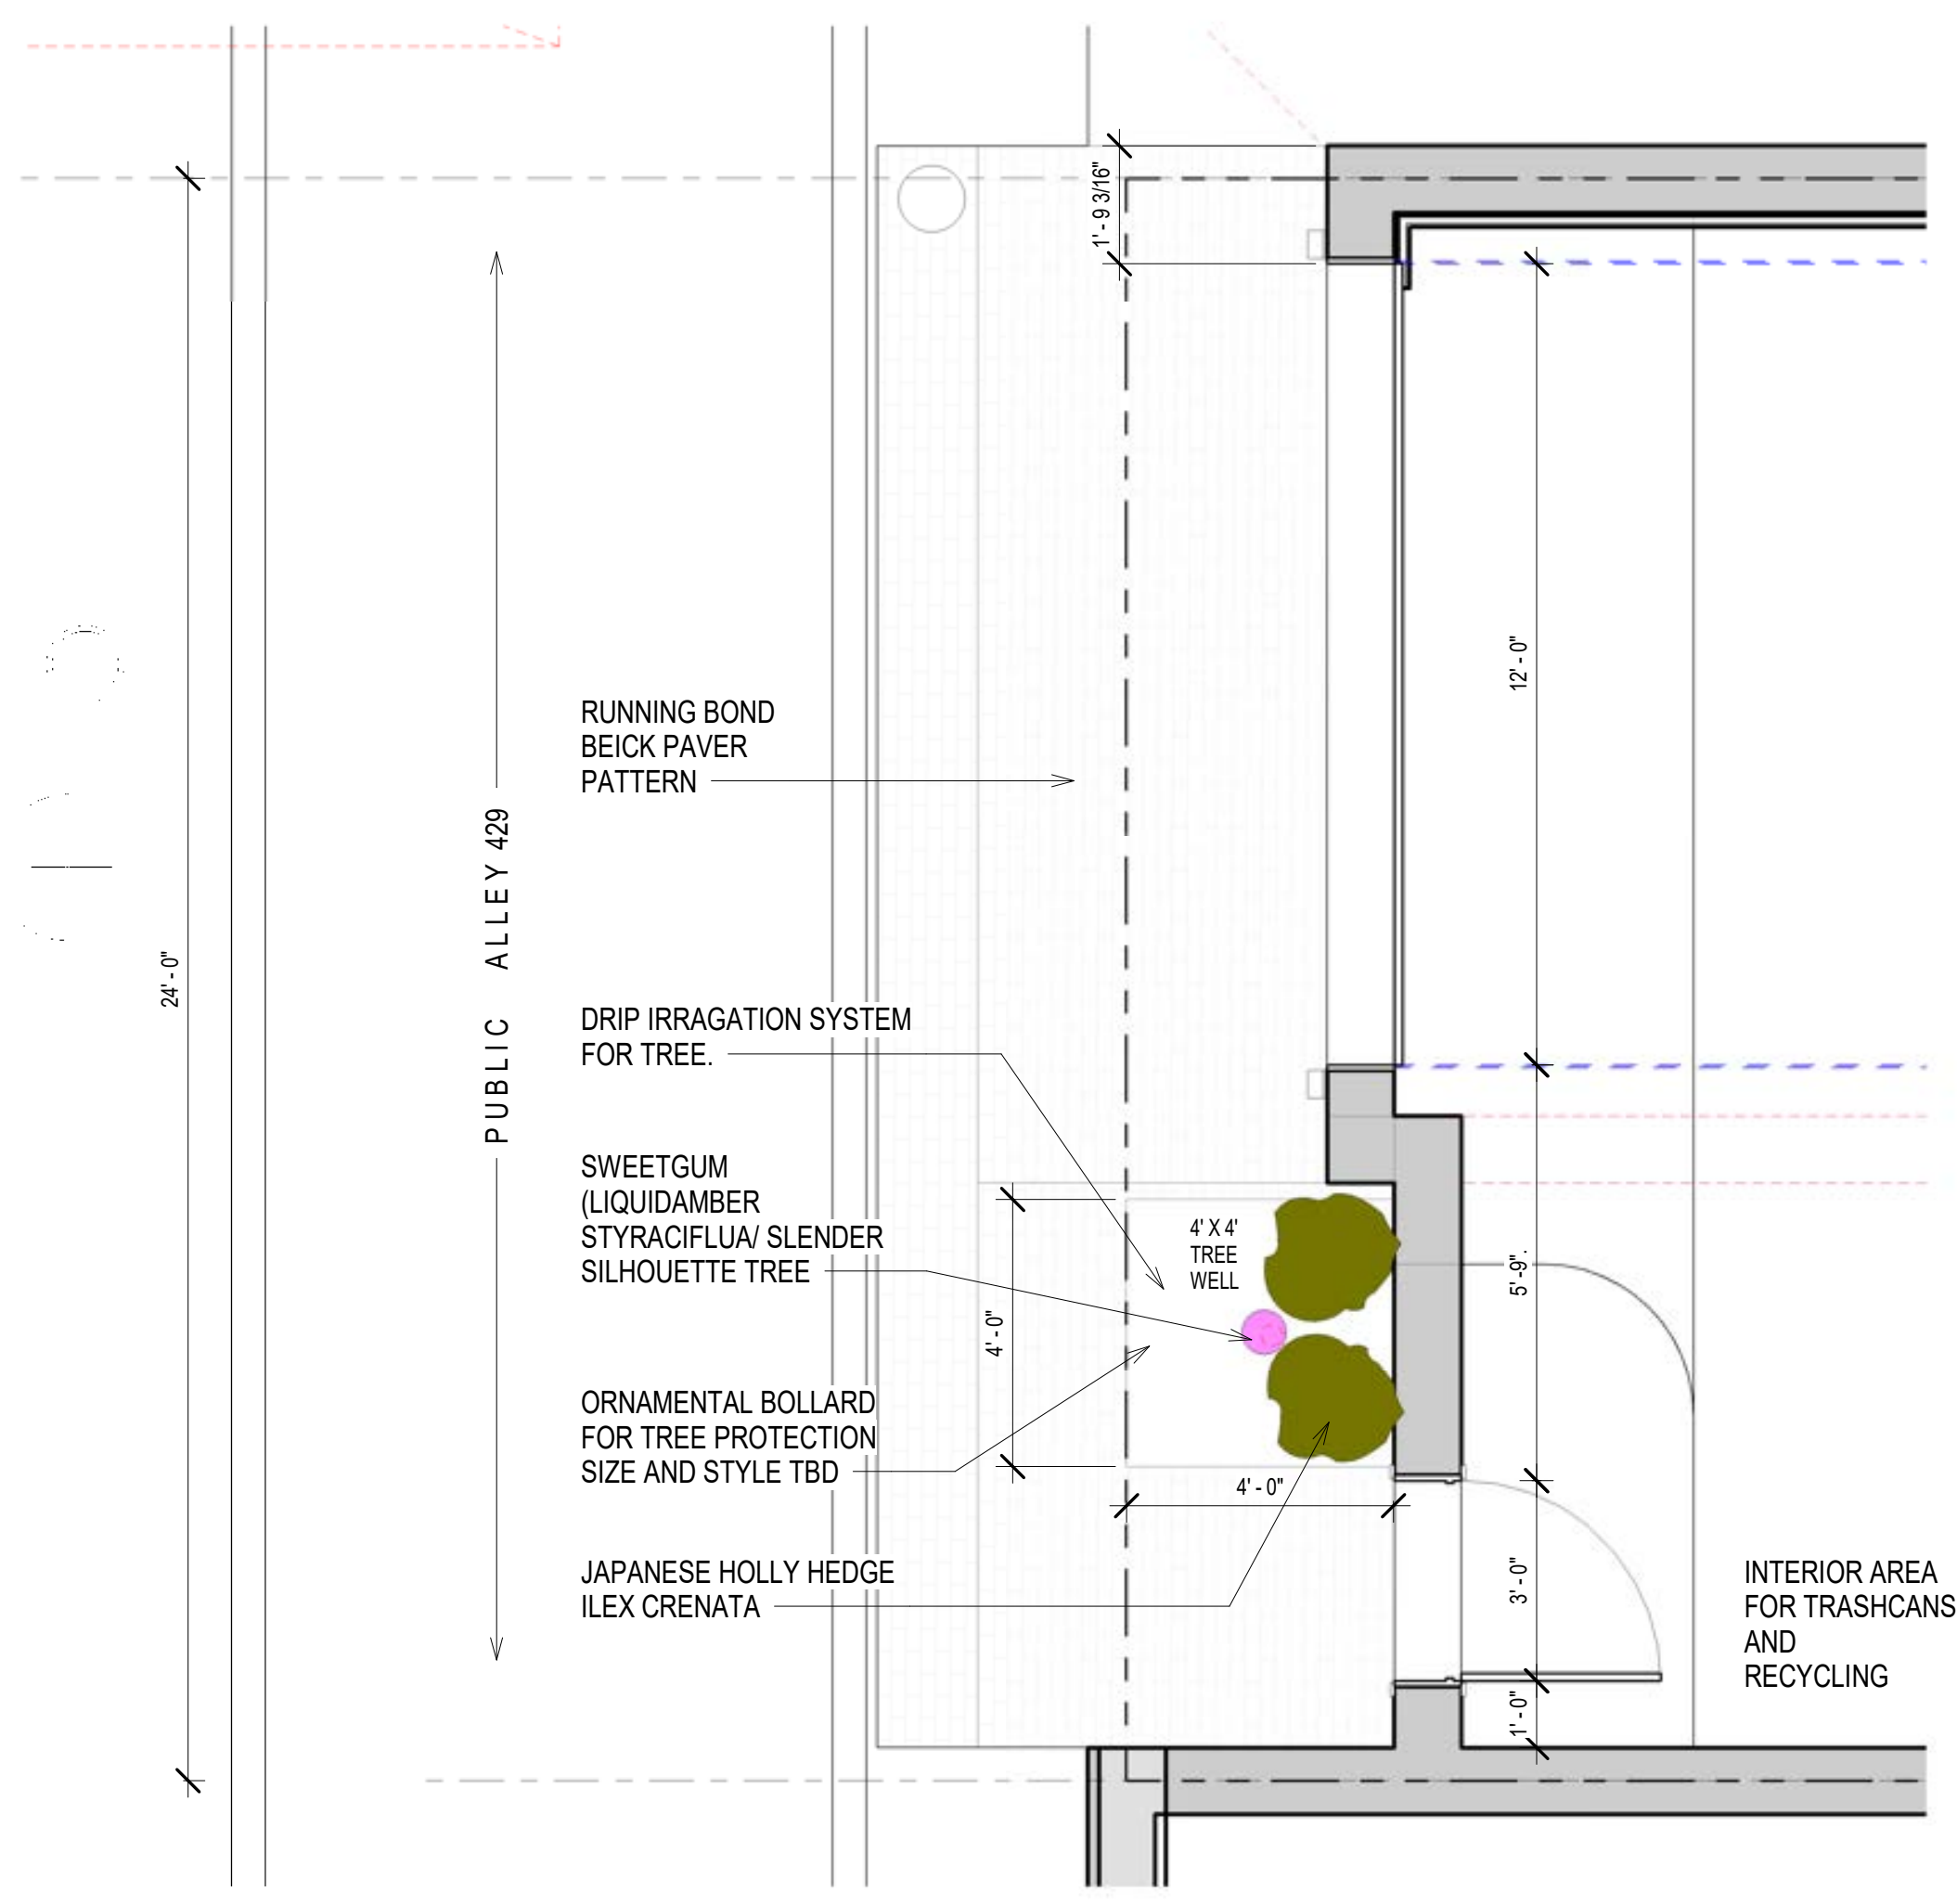

② Level 0 - Proposed Rear Garden Level  
3/8" = 1'-0"

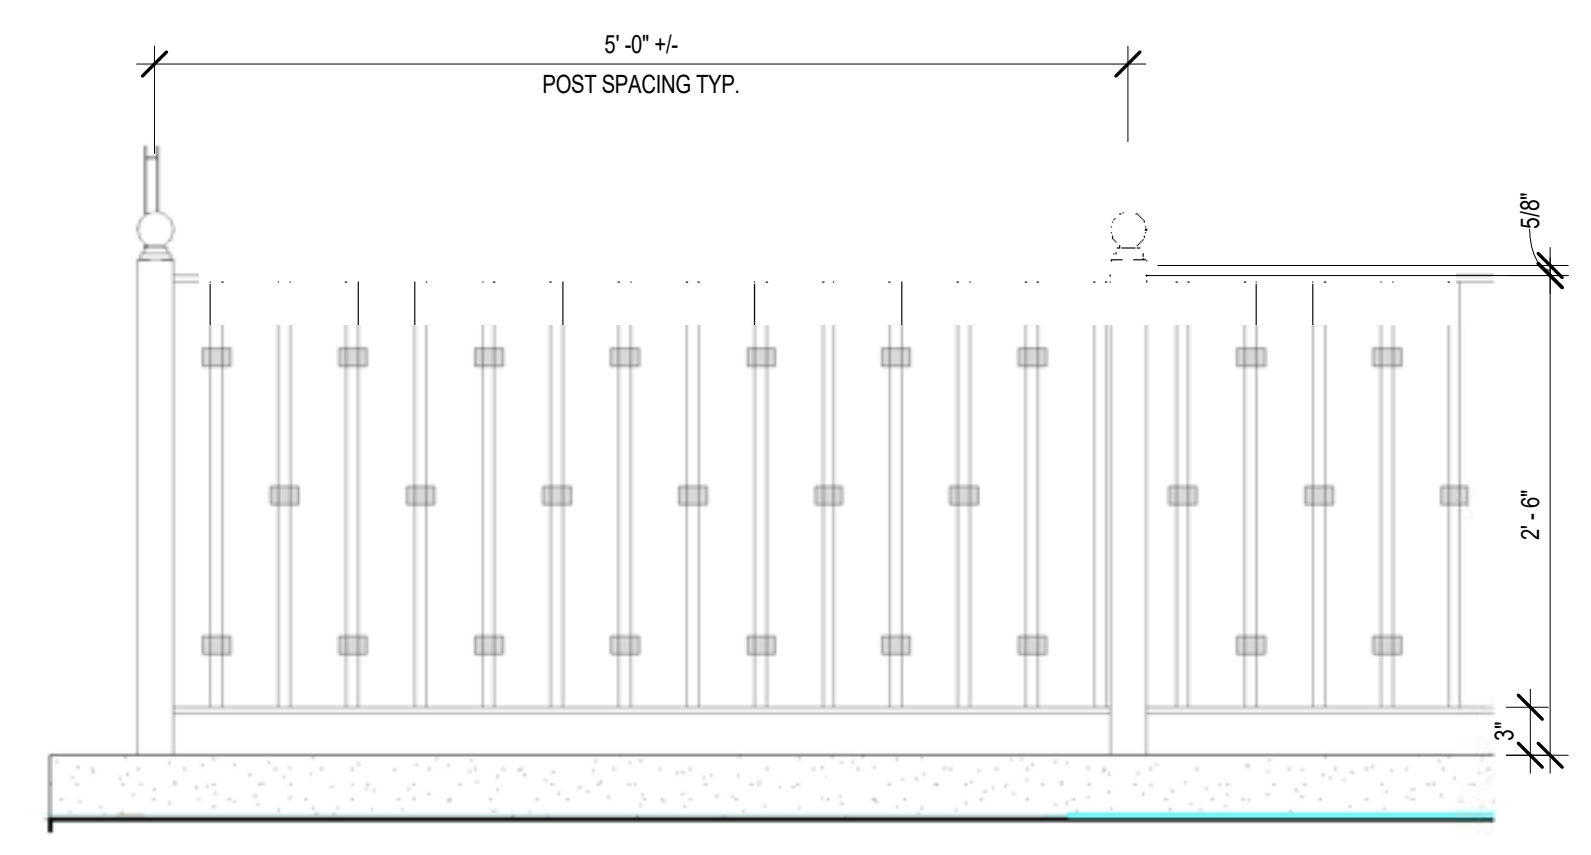

③ Proposed Garden Fence  
1" = 1'-0"

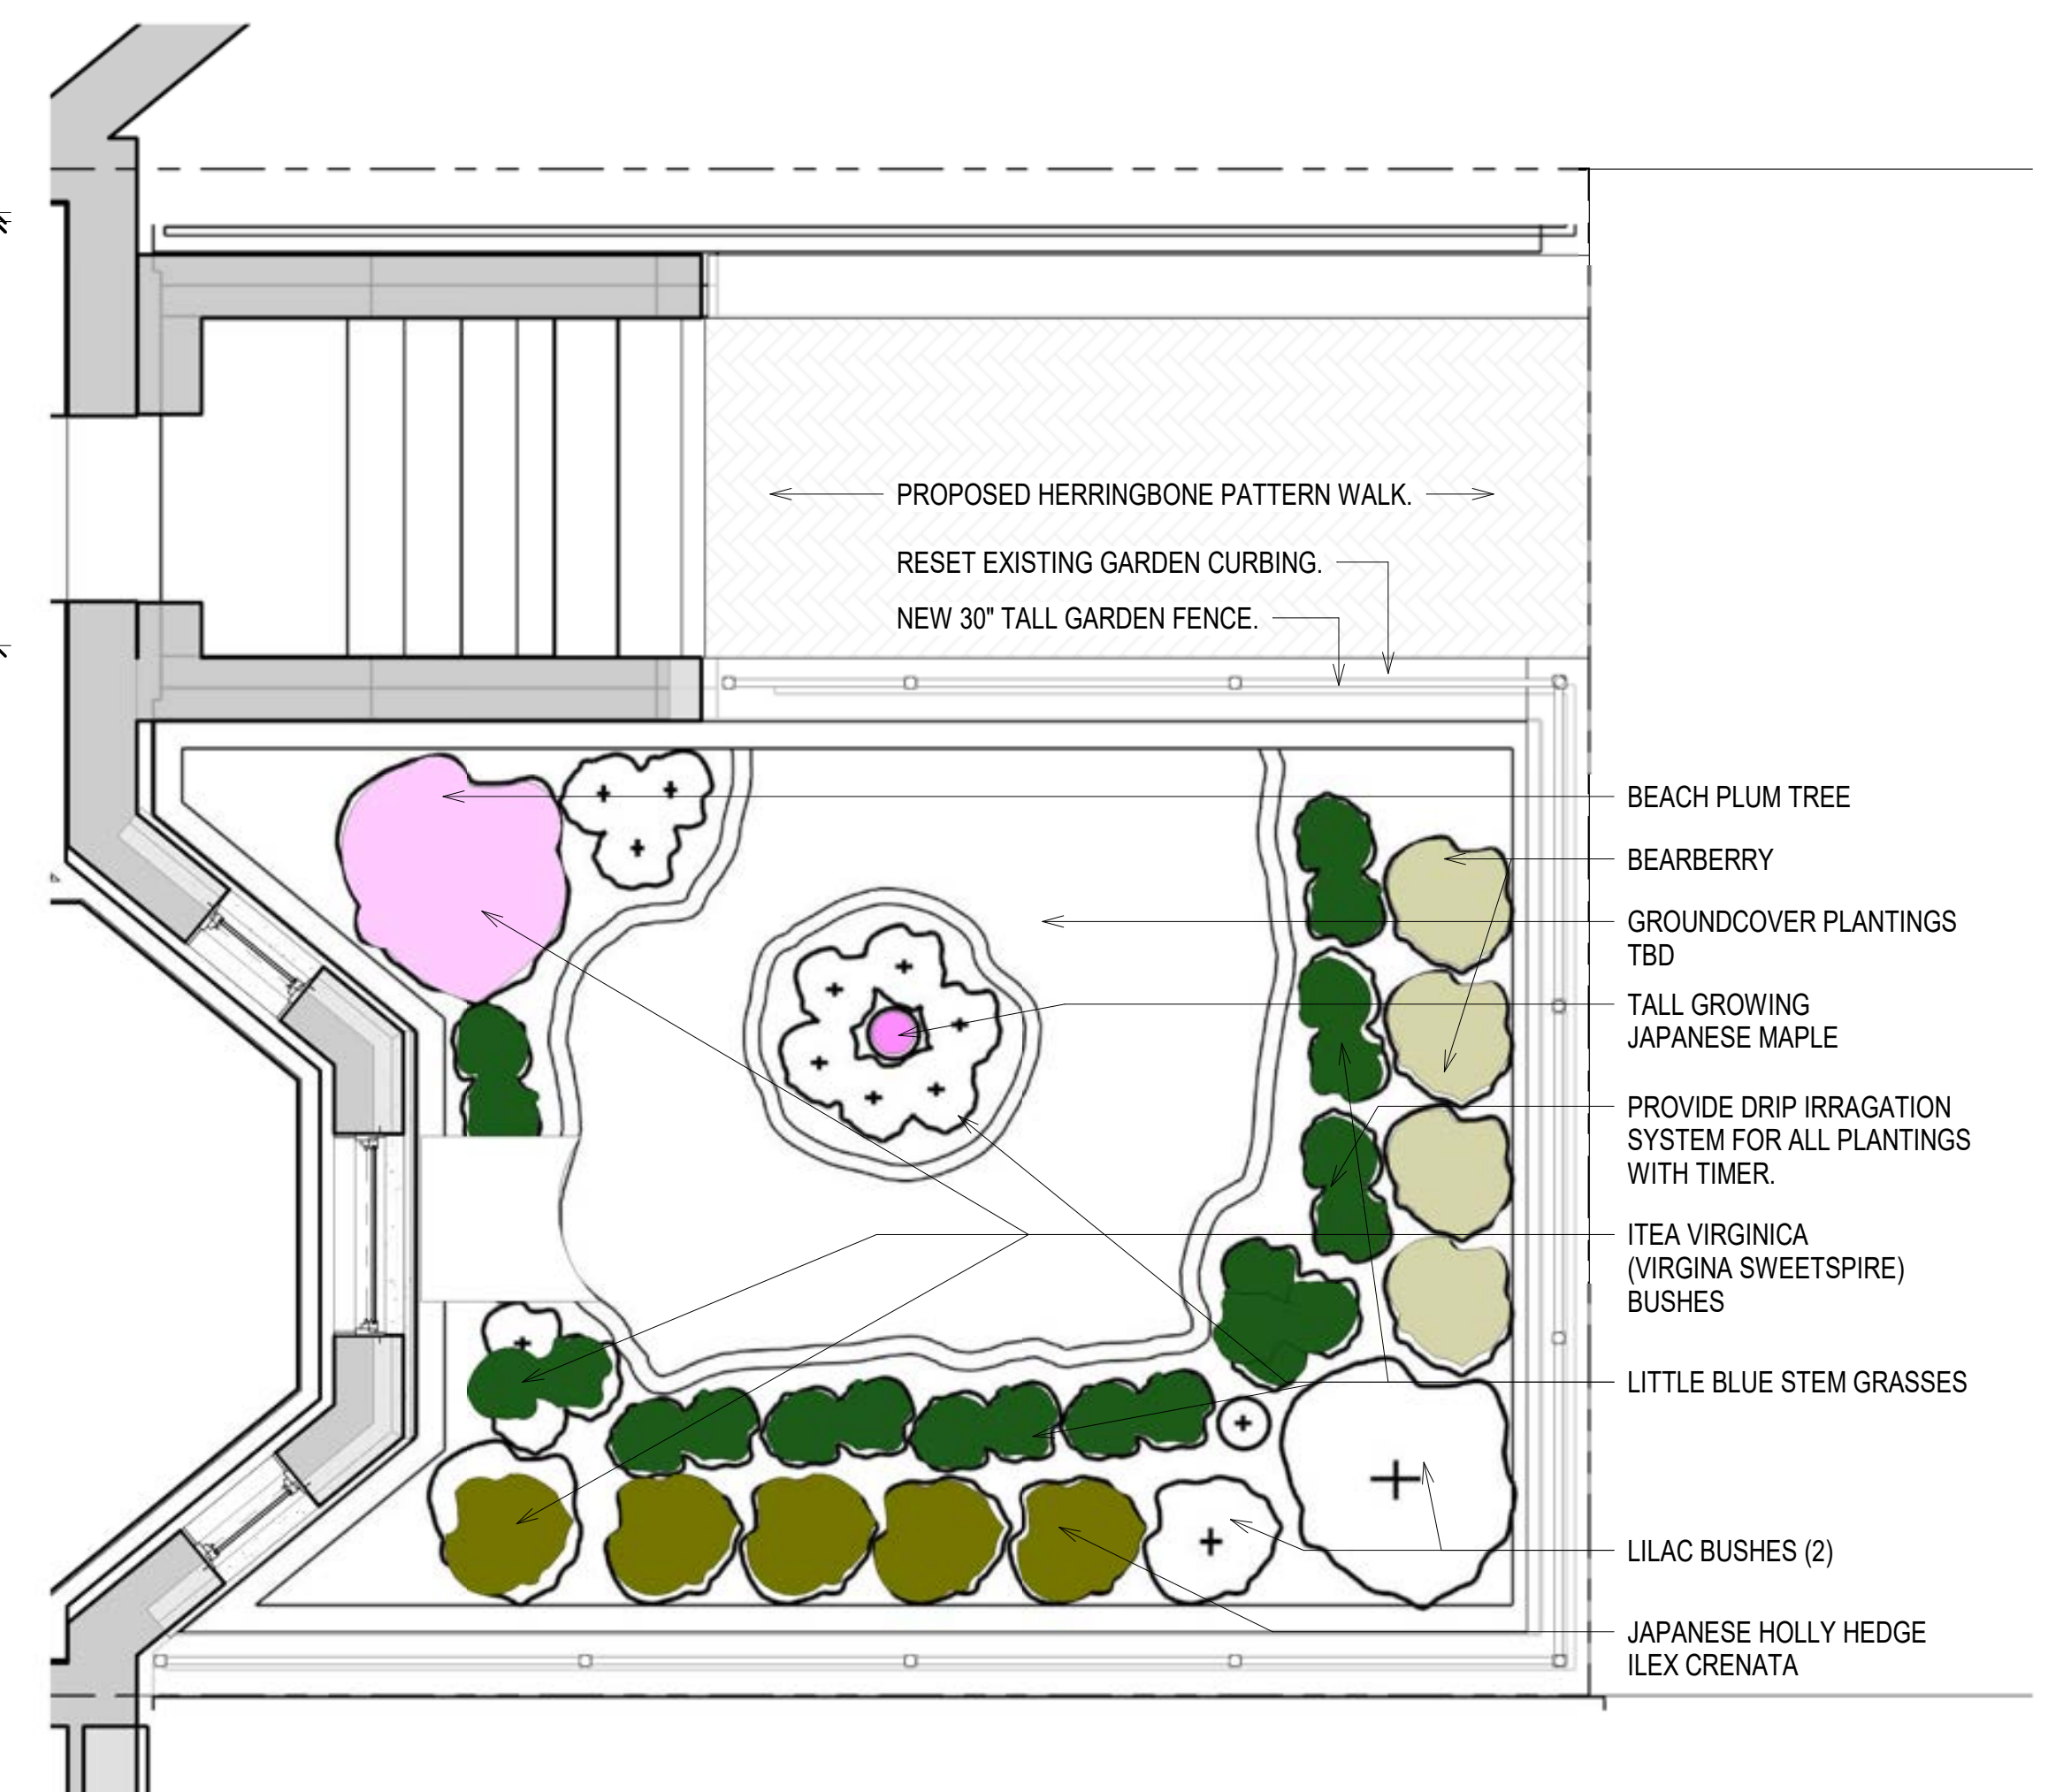

① Level 0 - Proposed Front Garden Level  
3/8" = 1'-0"

No.	Description	Date

Proposed Garden Plans

Project number -  
Drawn by =



