


♥CVS pharmacy | 1927 Beacon Street, Boston, MA | Design Development | April 08, 2024

Permitting Package

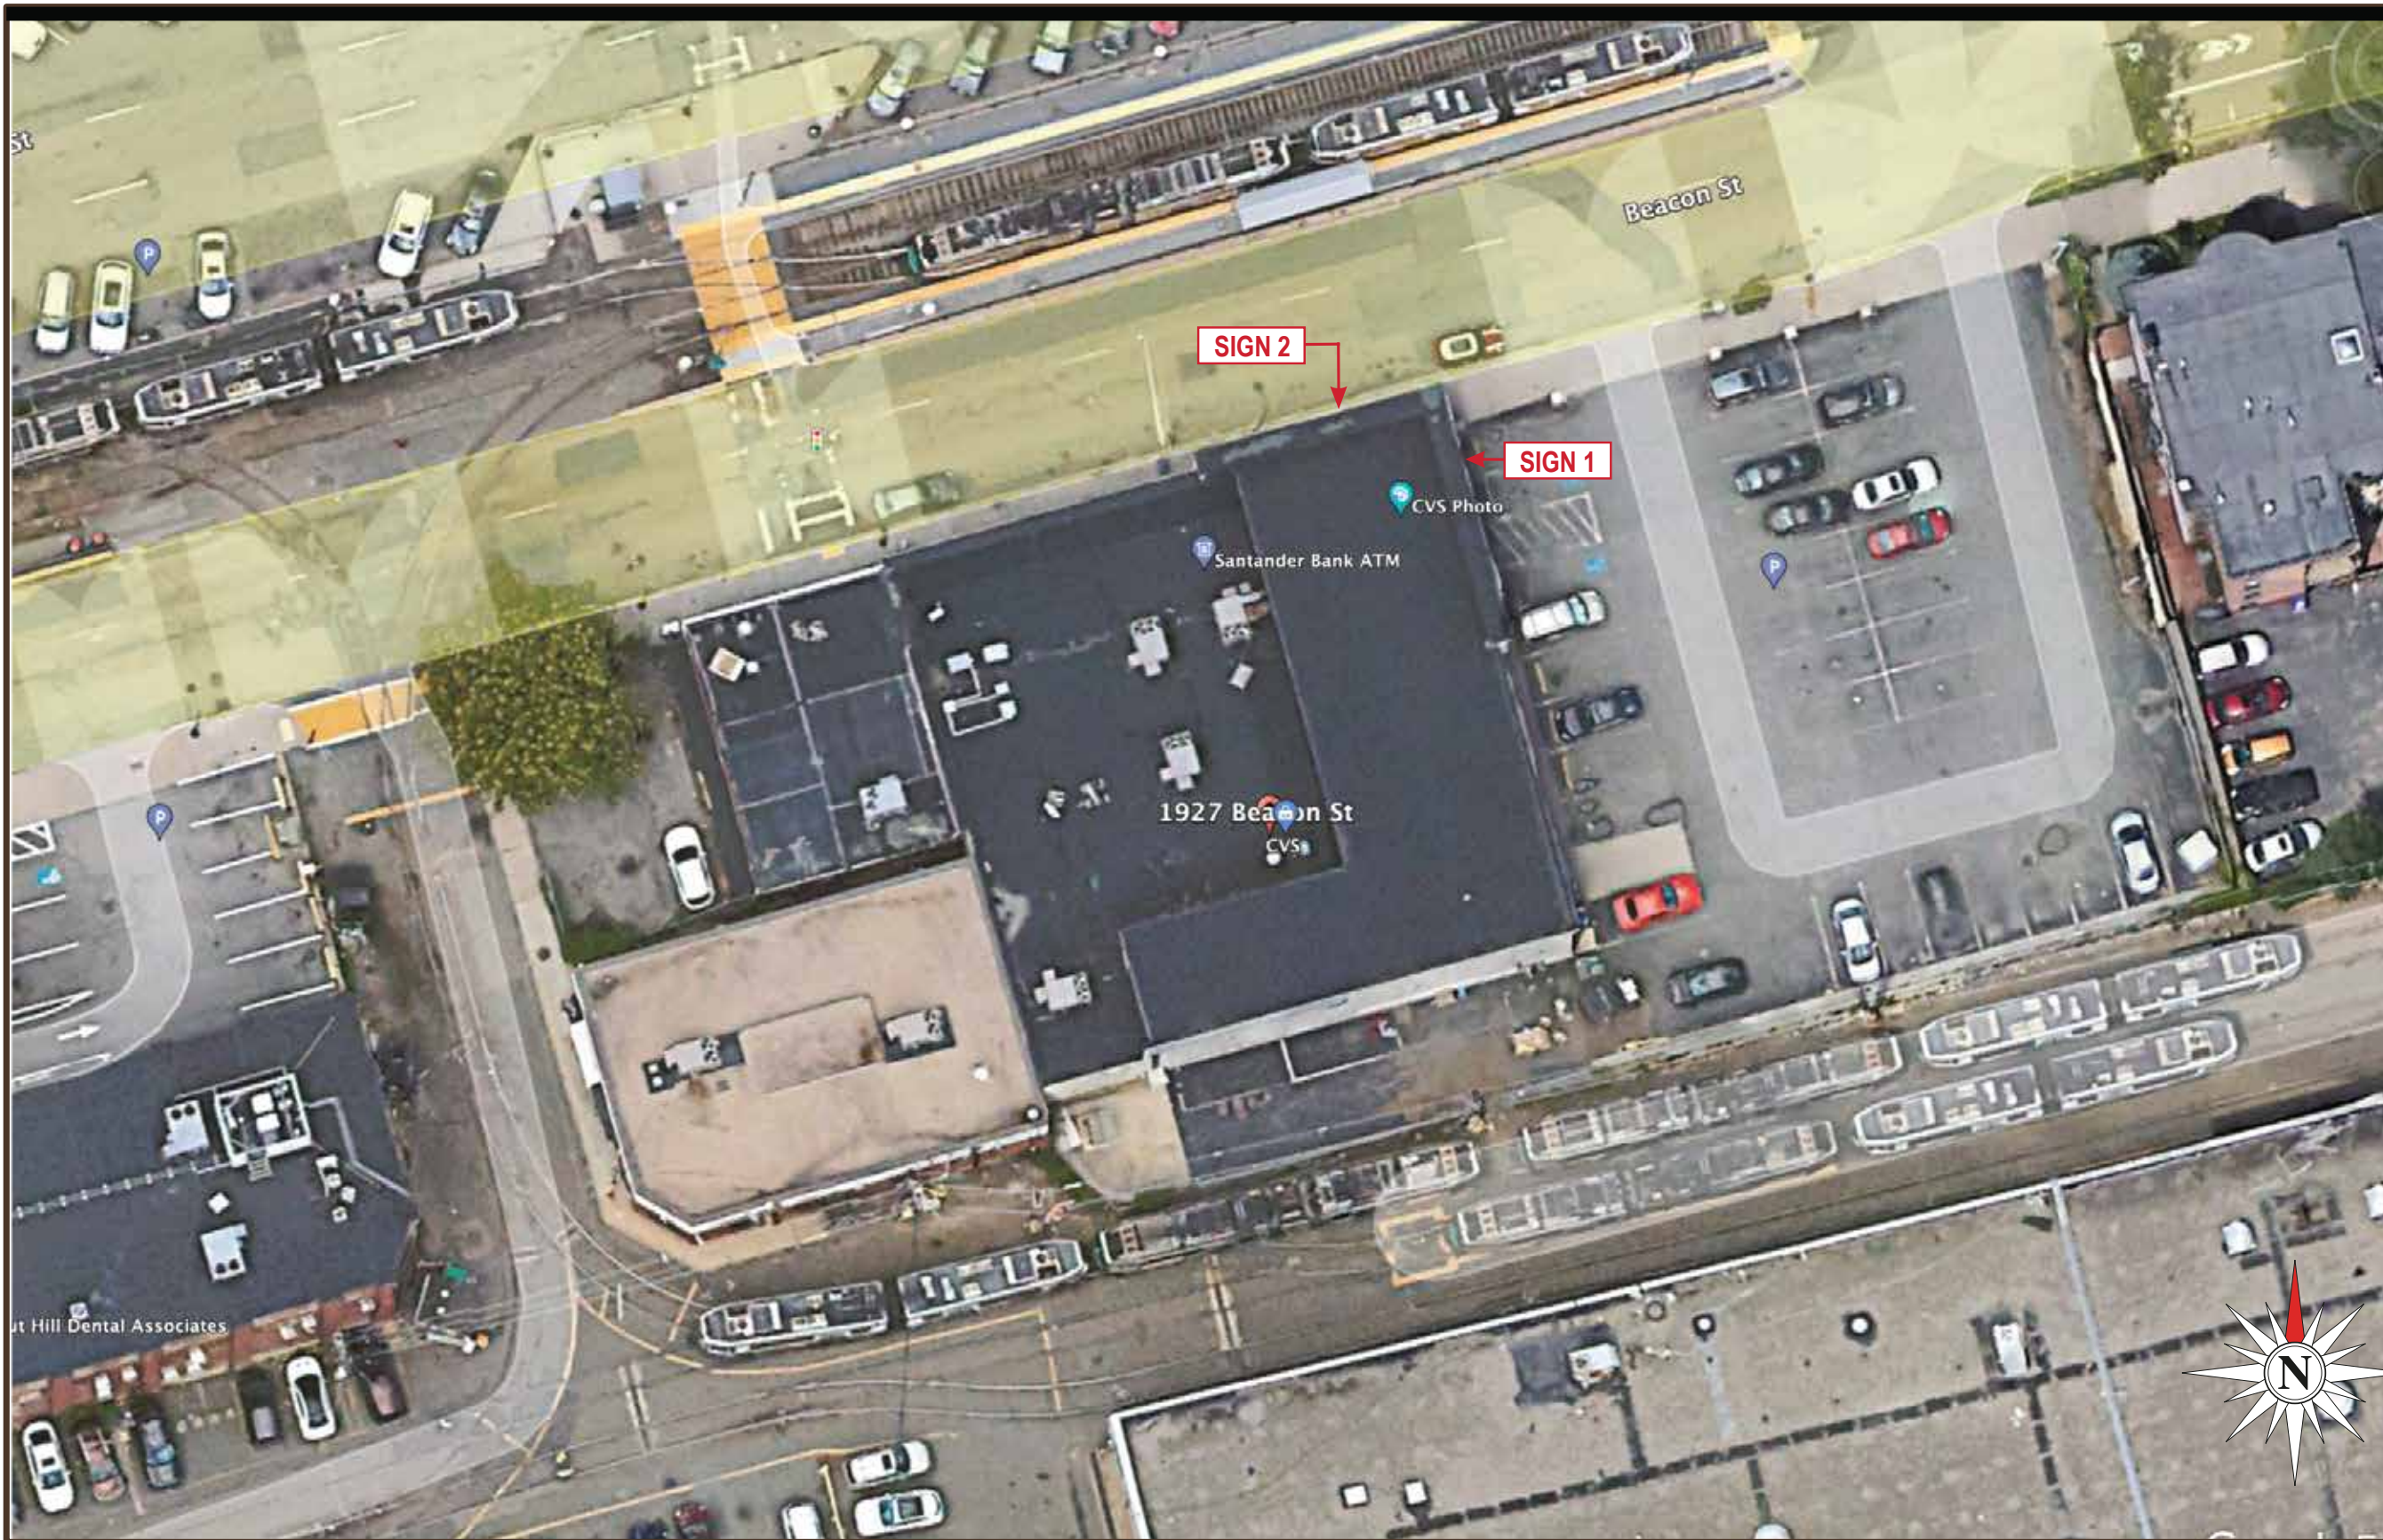


Store #00055
1927 Beacon Street
Boston, MA 02135

Project: 23978
CVS pharmacy

Sales: Gary McCoy
Date: 04.08.24
Designer: LR

Note:
This is an original unpublished drawing created by Poyants Signs, Inc. It is submitted for your personal use in connection with a project being planned for you by Poyant Signs, Inc. It is not to be shown to anyone outside your organization, nor is it to be reproduced, copied or exhibited in any fashion until transferred.

Revisions:

 This sign is intended to be installed in accordance with the requirements of Article 600 of the National Electrical Code and / or other applicable local codes. This includes proper grounding and bonding of the sign.

Approved By: _____

Date: _____

Sign Location Plan

Proposal to remove and replace existing internally illuminated building sign

22 1/2" BY 17' - 7 11/16" 33.08SF

Net DECREASE of .33 SF



A Photo Comp - Existing
Not To Scale

Existing Sign #1 (33.41 SQ. FT.)	
24" Main ID Channel Letters	S/F <input checked="" type="checkbox"/> D/F <input type="checkbox"/>
Illuminated	Yes <input checked="" type="checkbox"/> No <input type="checkbox"/>
Total Existing Signage = 33.41 SQ. FT.	



B Photo Comp - Proposed
Not To Scale

Proposed Sign #1 (33.08 SQ. FT.)	
IL-22-CL-L	S/F <input checked="" type="checkbox"/> D/F <input type="checkbox"/>
Illuminated	Yes <input checked="" type="checkbox"/> No <input type="checkbox"/>
Total Proposed Signage = 33.08 SQ. FT.	

05/09/24 Dimmer shall be installed for illuminated signage;

Brightness may be adjusted upon request of BPDA Urban Design



1 Proposed Sign #1 - Front View
Scale: 1/2"=1'-0"

Note:
This is an original unpublished drawing created by Poyants Signs, Inc. It is submitted for your personal use in connection with a project being planned for you by Poyant Signs, Inc. It is not to be shown to anyone outside your organization, nor is it to be reproduced, copied or exhibited in any fashion until transferred.

Revisions:

UL
This sign is intended to be installed in accordance with the requirements of Article 600 of the National Electrical Code and / or other applicable local codes. This includes proper grounding and bonding of the sign.

Approved By: _____

Date: _____

Proposed Sign #1 IL-22-CL-L

Proposal to remove and replace existing internally illuminated building sign

22 1/2" BY 17' - 7 11/16" 33.08SF

Net decrease of .33 SF



A Photo Comp - Existing
Not To Scale

Existing Sign #2 (33.41 SQ. FT.)	
24" Main ID Channel Letters	S/F <input checked="" type="checkbox"/> D/F <input type="checkbox"/>
Illuminated	Yes <input checked="" type="checkbox"/> No <input type="checkbox"/>
Total Existing Signage = 33.41 SQ. FT.	



B Photo Comp - Proposed
Not To Scale

Proposed Sign #2 (33.08 SQ. FT.)	
IL-22-CL-L	S/F <input checked="" type="checkbox"/> D/F <input type="checkbox"/>
Illuminated	Yes <input checked="" type="checkbox"/> No <input type="checkbox"/>
Total Proposed Signage = 33.08 SQ. FT.	

05/09/24 Dimmer shall be installed for illuminated signage;

Brightness may be adjusted upon request of BPDA Urban Design



2 Proposed Sign #2 - Front View
Scale: 1/2"=1'-0"

Note:
This is an original unpublished drawing created by Poyants Signs, Inc. It is submitted for your personal use in connection with a project being planned for you by Poyant Signs, Inc. It is not to be shown to anyone outside your organization, nor is it to be reproduced, copied or exhibited in any fashion until transferred.

Revisions:

UL
This sign is intended to be installed in accordance with the requirements of Article 600 of the National Electrical Code and / or other applicable local codes. This includes proper grounding and bonding of the sign.

Approved By: _____

Date: _____

Proposed Sign #1 IL-22-CL-L