

HAVAS | ARNOLD

**5 Necco
High ID Signage**

October 4, 2024


Gensler




5 Necco High ID Signage *Previously Approved*

Date Approved: 10-12-17


B.0.1 Mid Level Sign

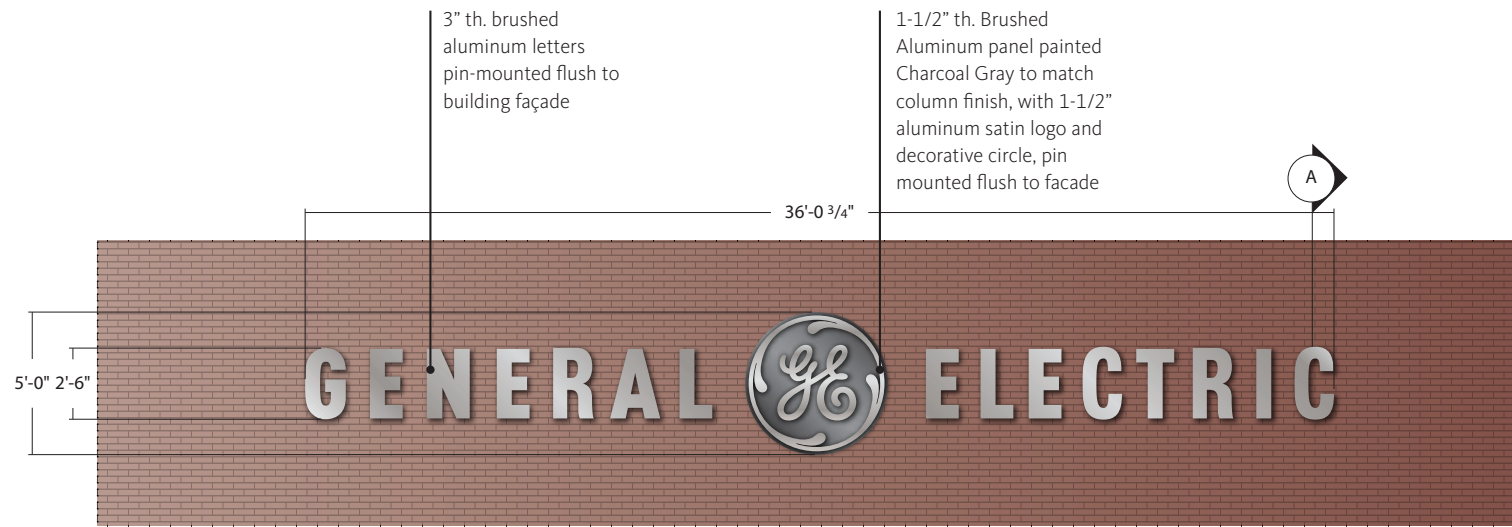

1 DETAIL (DAY)
SCALE: 1/4" = 1'-0"

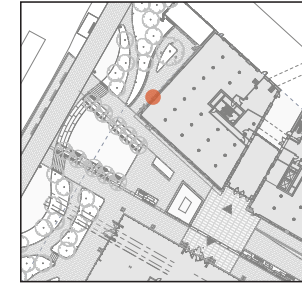

KEY PLAN

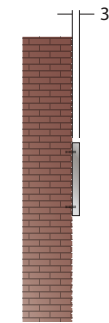

A SECTION DETAIL
SCALE: 1/4" = 1'-0"



2 DETAIL (NIGHT)
SCALE: 1/4" = 1'-0"

5 Necco High ID Signage *Previously Approved*




GE installed Circle approx 25 sq.ft.

5 Necco High ID Signage Proposed Sign

In situ




FABRICATION:

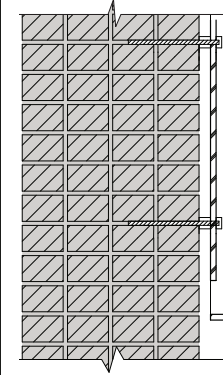


Painted aluminum dimensional letterforms- Halo lit LED white letters with dimmer capability

Individually mounted letters with studs in mortar joints.

Sign Height = 2' - 6"
Width = 29' - 5"
~73 sq.ft.

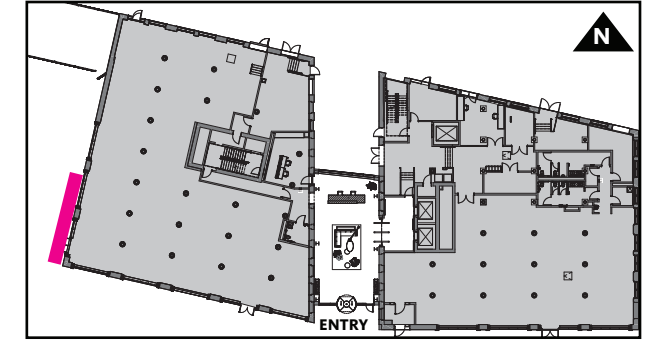



Key Plan

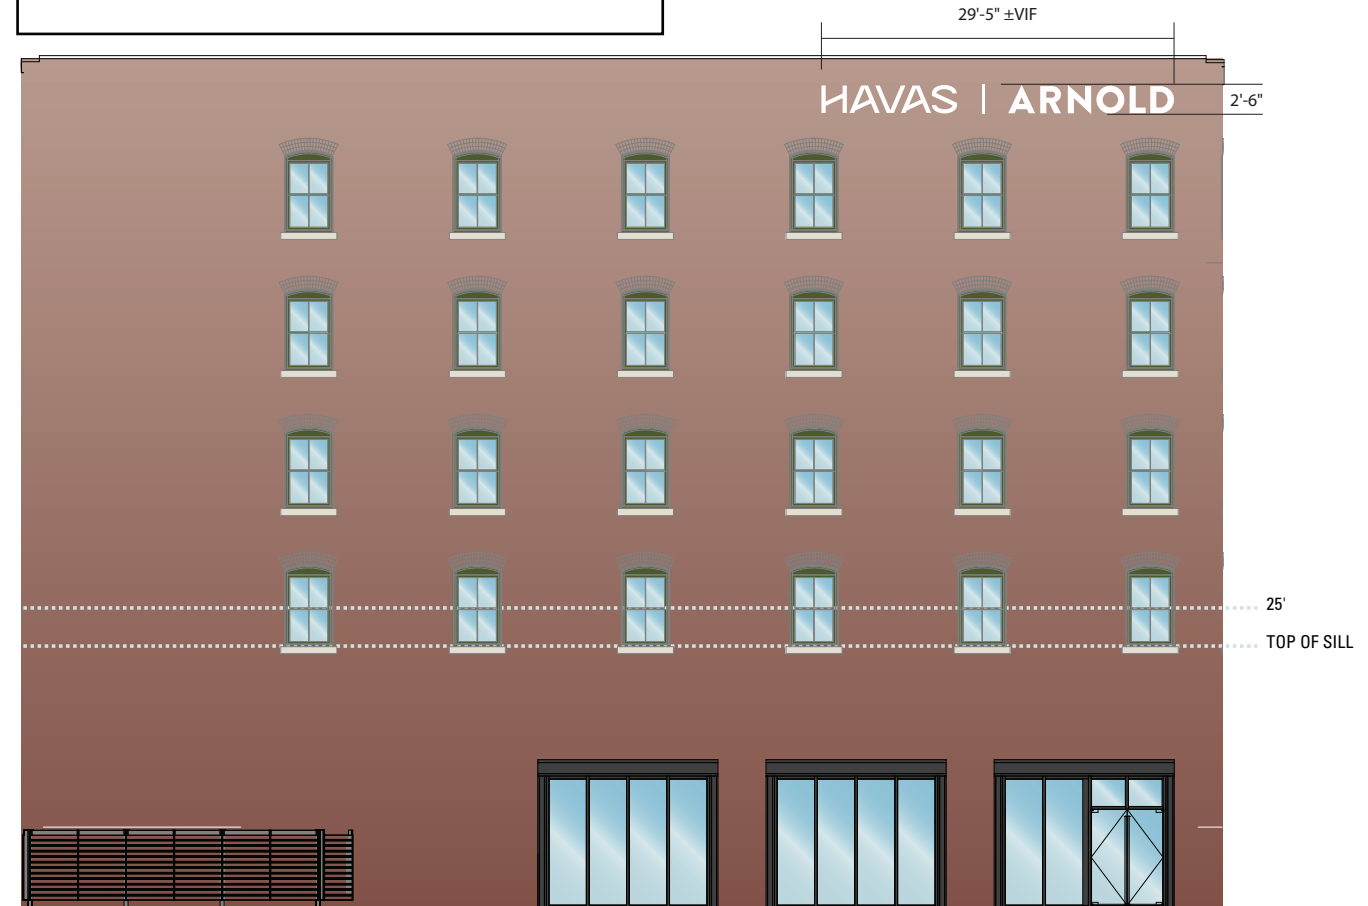


5 Necco High ID Signage Proposed Sign




1 Elevation
Scale: 3/16" = 1' - 0"

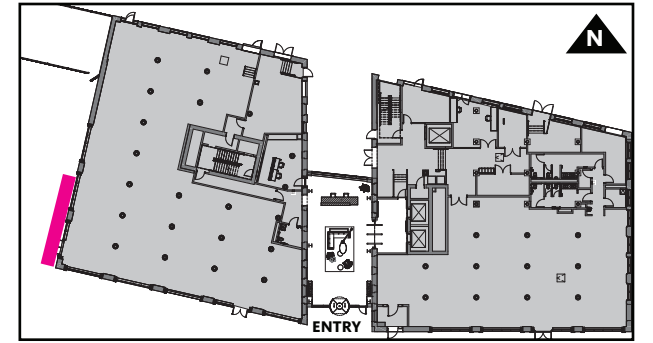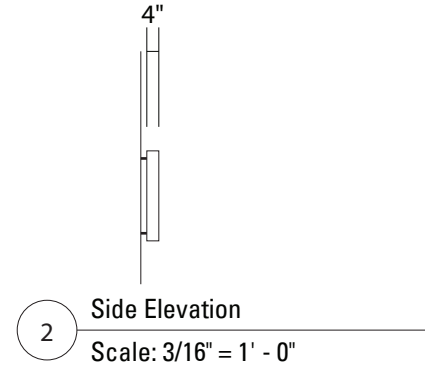

Key Plan

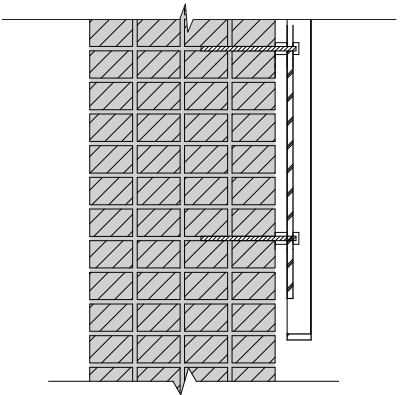

3 ATTACHMENT DETAIL
Scale: 3/4" = 1' - 0"

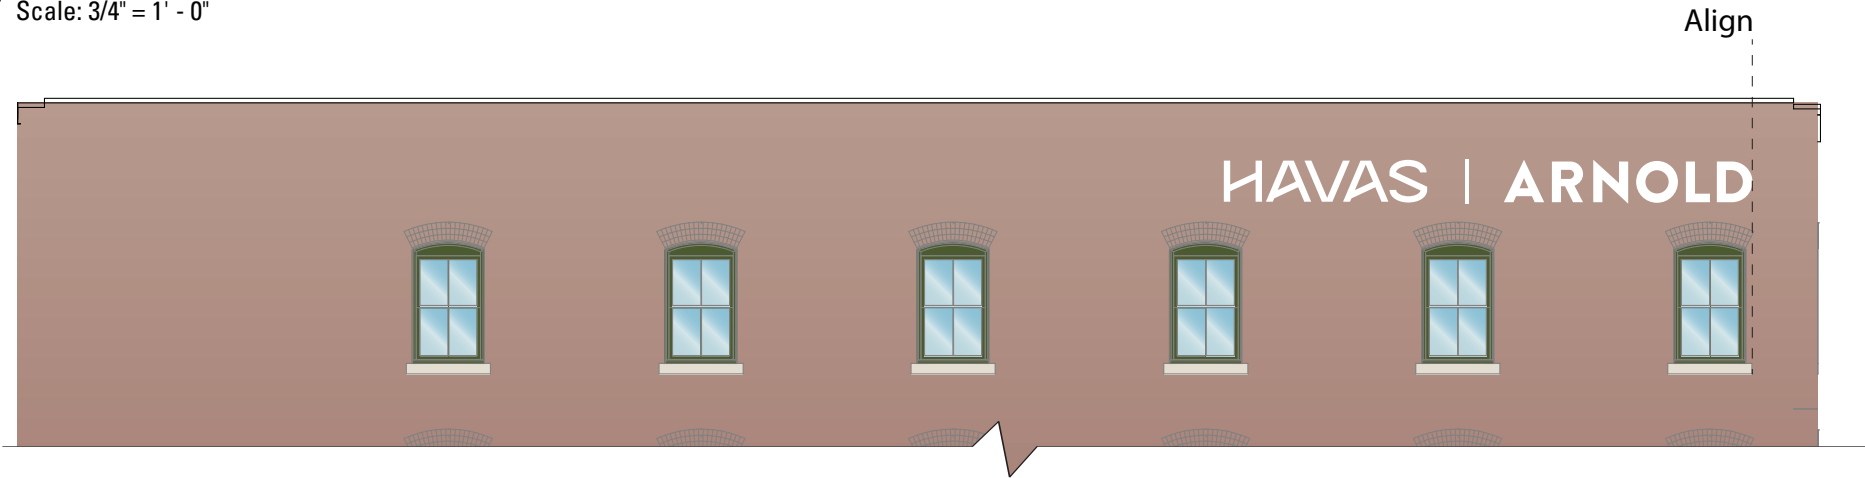

4 Location Elevation
Scale: 3/32" = 1' - 0"

Halo Lit

