


FENCE AND POST MATERIAL PER SPECIFICATIONS.

PLACE FENCE AS SHOWN ON PLANS AND AS CLOSE TO CONSTRUCTION LIMITS (AS FAR FROM TRUNK) AS POSSIBLE

CONSTRUCTION ZONE

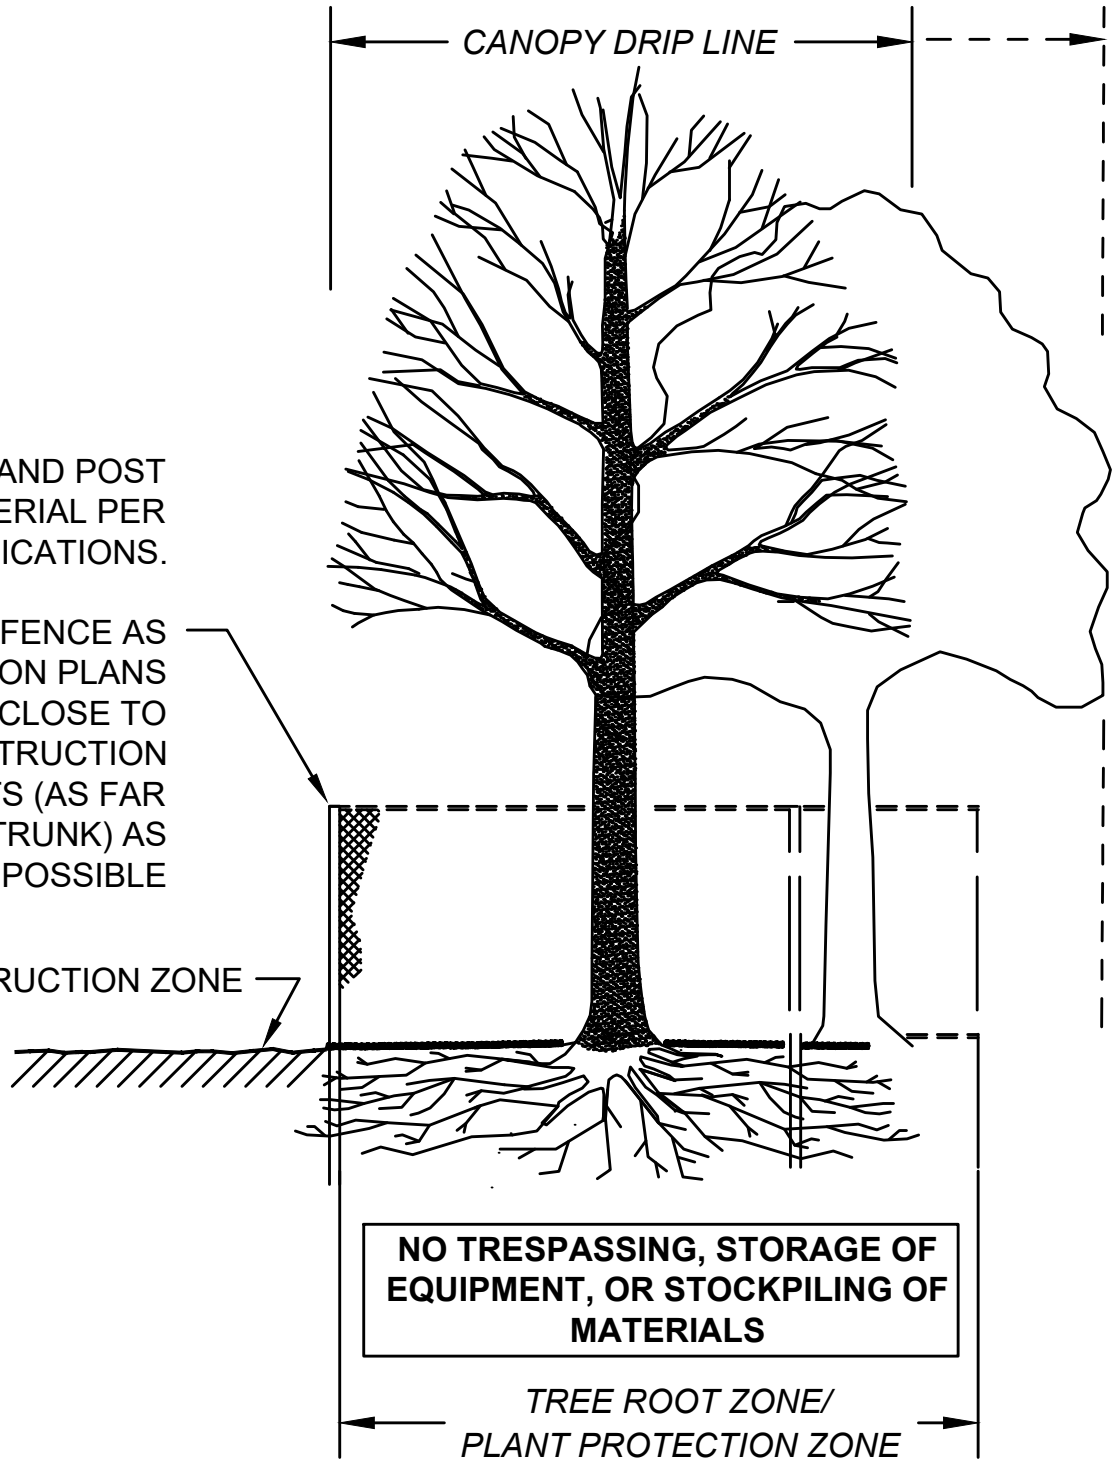

SECTION - FENCE PROTECTION OF ROOT ZONE



**Public Works Department
Engineering Division**

1 CITY HALL SQUARE, ROOM 710
BOSTON, MA 02201
(617) 635-4968

TREE AND PLANT
PROTECTION FENCE (1 OF 2)

DATE OF ISSUE:
DECEMBER 2024

SCALE: N.T.S.

DETAIL NO.

G.502