





48-A CLARENDON STREET / 69 APPLETON STREET
Boston

$\frac{1}{4}'' = 1' - 0''$


NOTE:
ALL NEW SIGNAGE TO BE
WITHIN LIMITS OF GLAZI
MATERIALS.

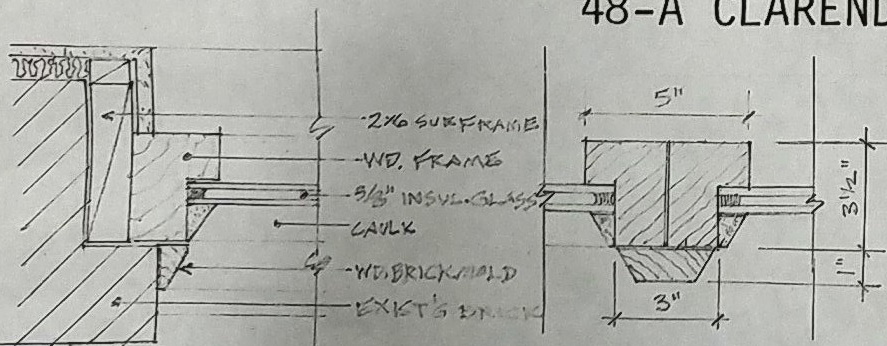

DTL. A
 $3'' = 1' - 0''$

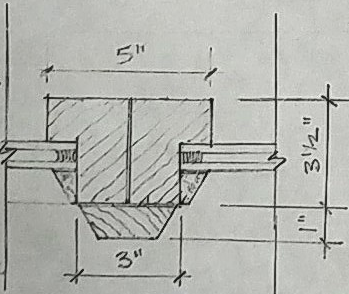



DTL. B
 $3'' = 1' - 0''$

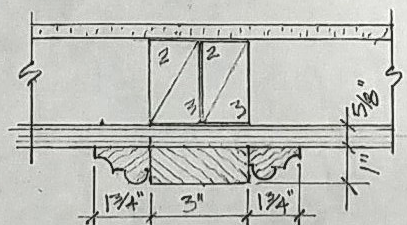

DTL. C


ARCHITECT
PAUL ALDEN CURTIS A·I·A INC.
13 DWIGHT STREET · BOSTON · 02118

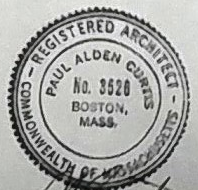

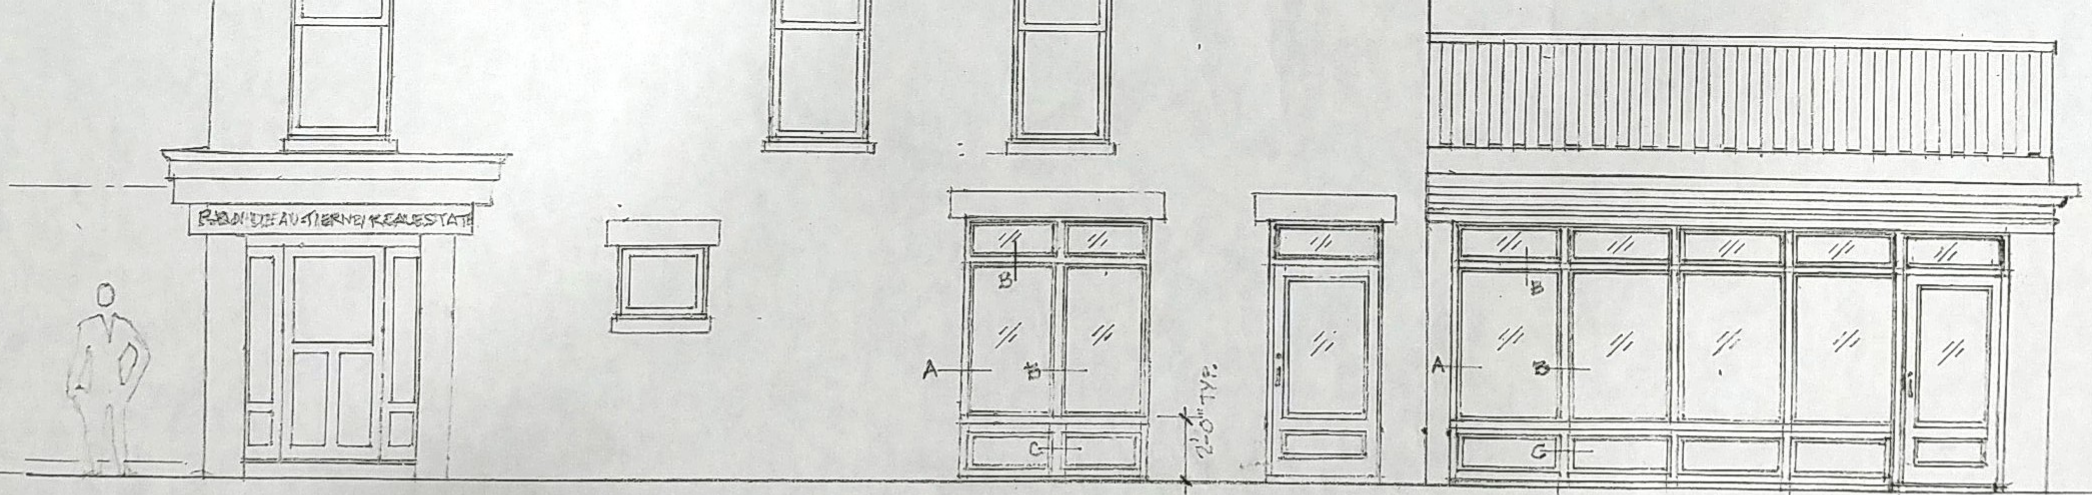


48-A CLARENDON STREET / 69 APPLETON STREET
Boston


$\frac{1}{4}'' = 1' - 0''$

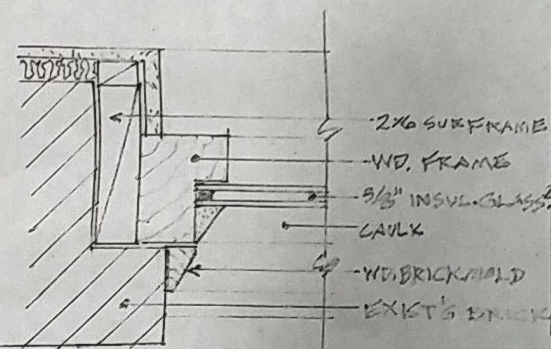

DTL. A
 $3'' = 1' - 0''$

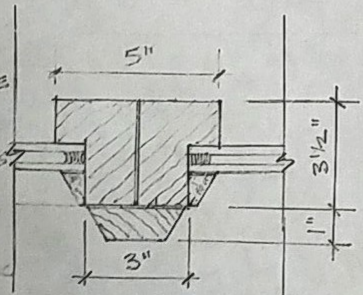

DTL. B
 $3'' = 1' - 0''$

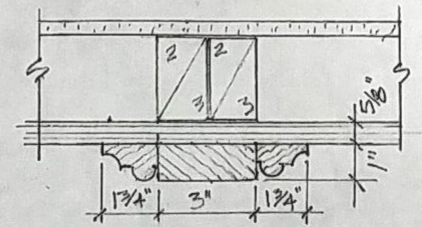

DTL. C

NOTE:
ALL NEW SIGNAGE TO BE
WITHIN LIMITS OF GLAZI
MATERIALS.

ARCHITECT
PAUL ALDEN CURTIS A·I·A INC.
13 DWIGHT STREET · BOSTON · 02118

