


25 CLAREMONT PARK




BOSTON, MA 02118


SELDC ADVISORY HEARING

12 / 13 / 2019


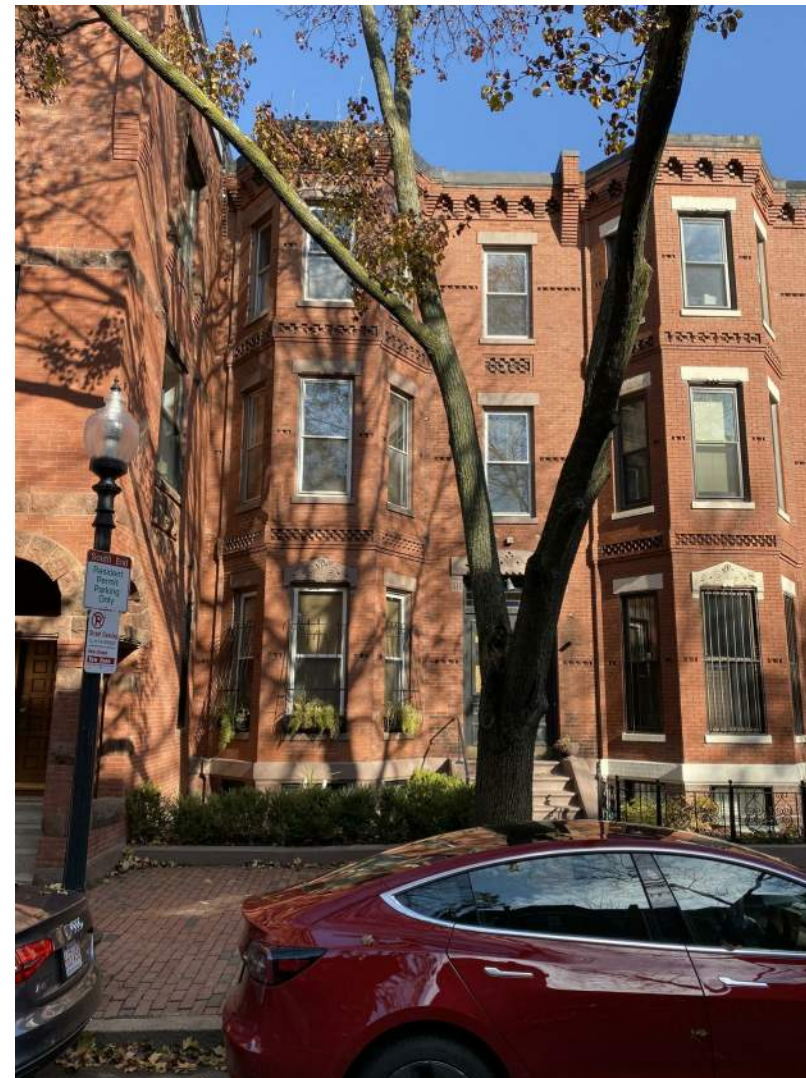


EMBARC

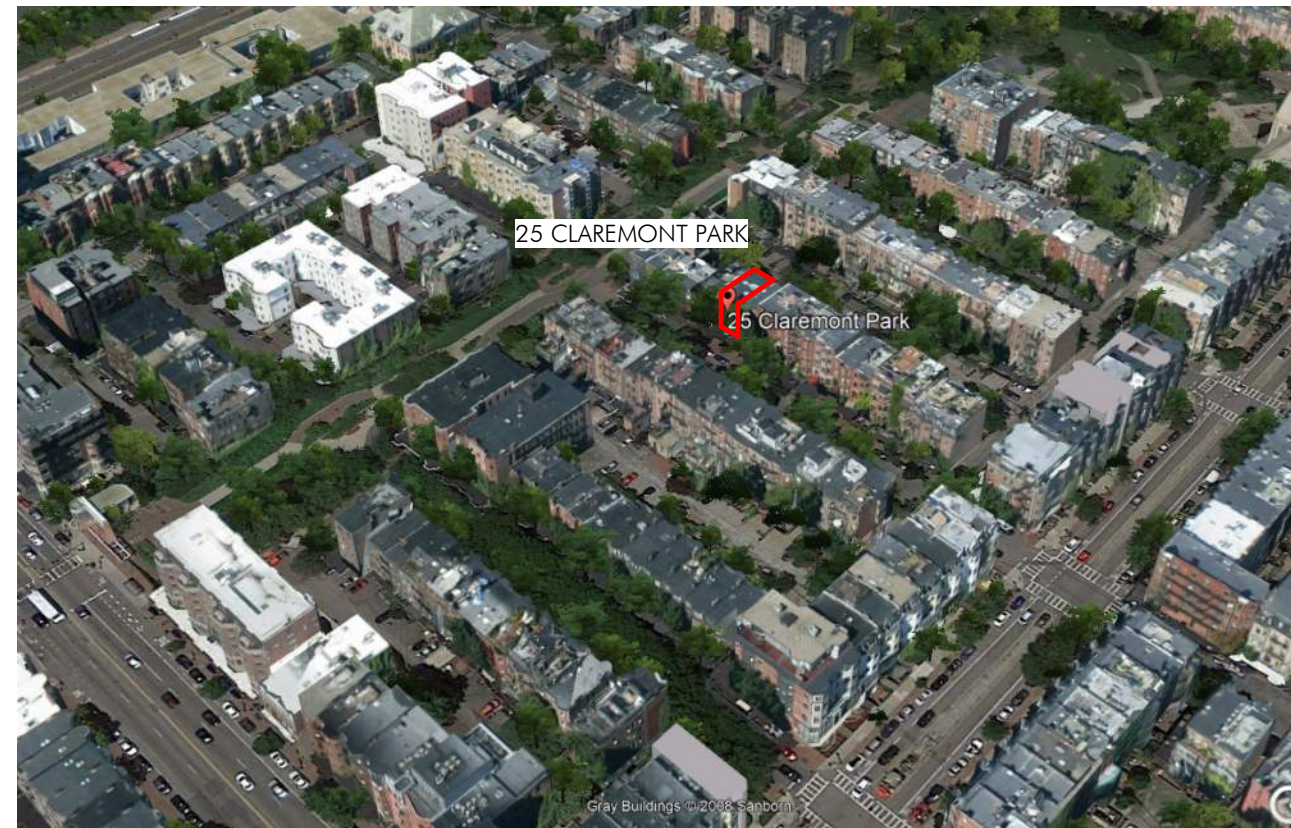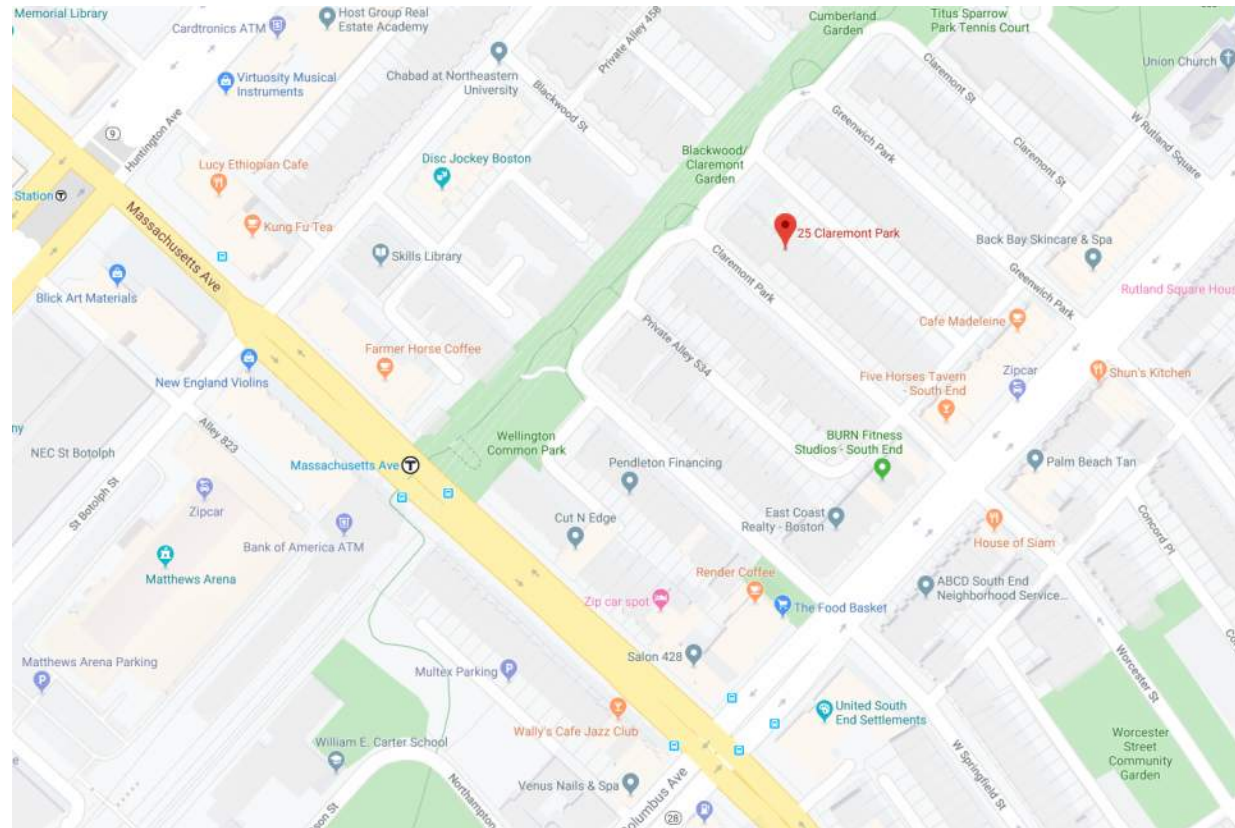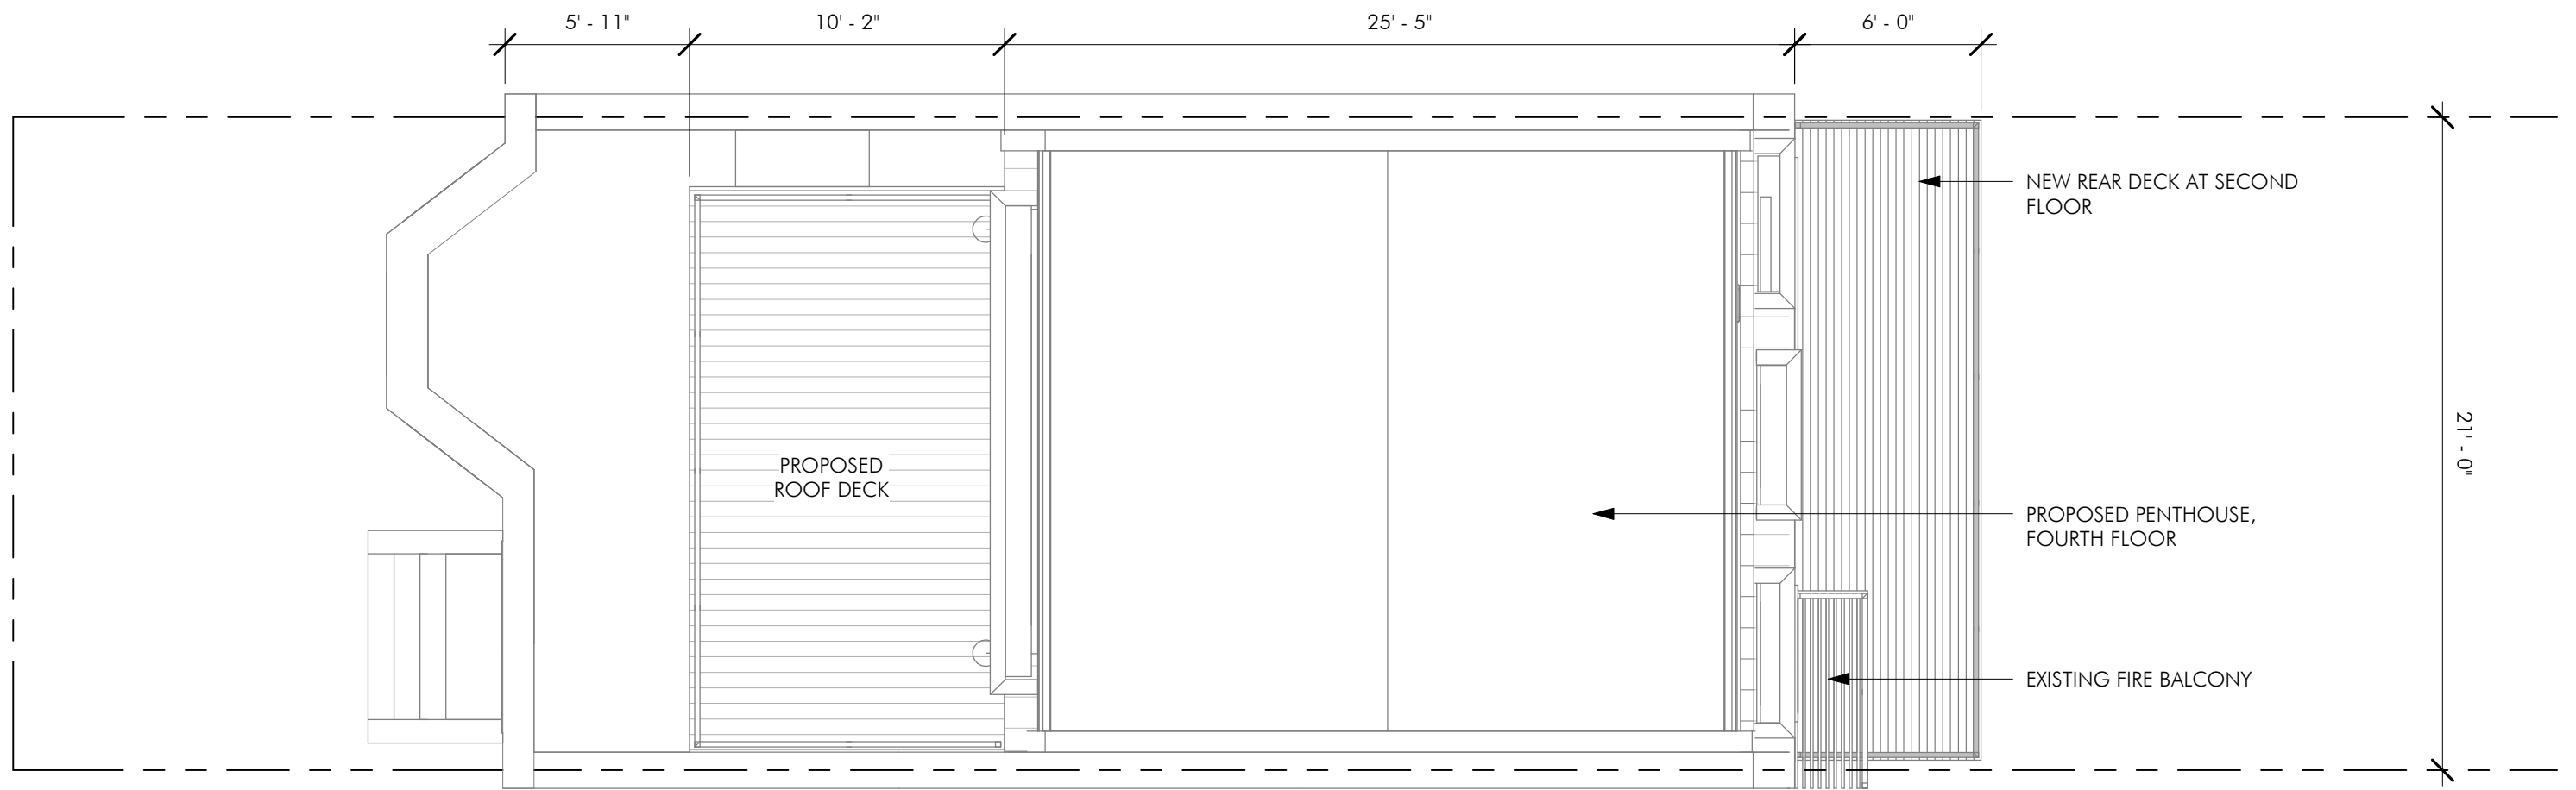

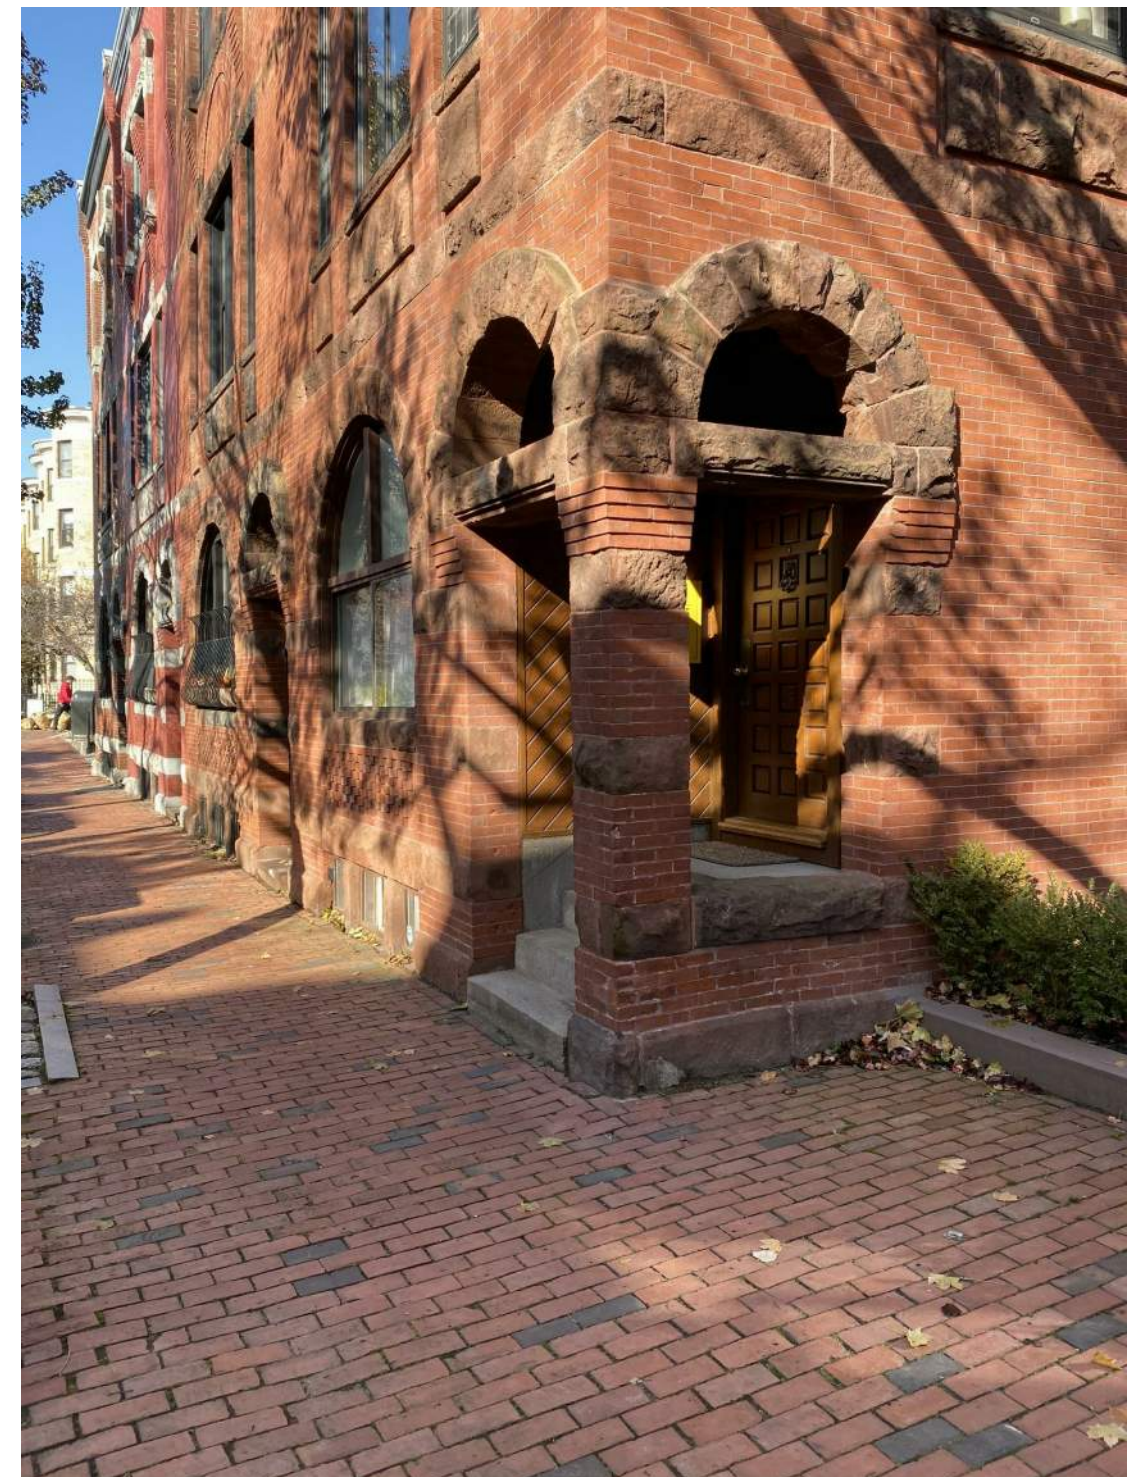




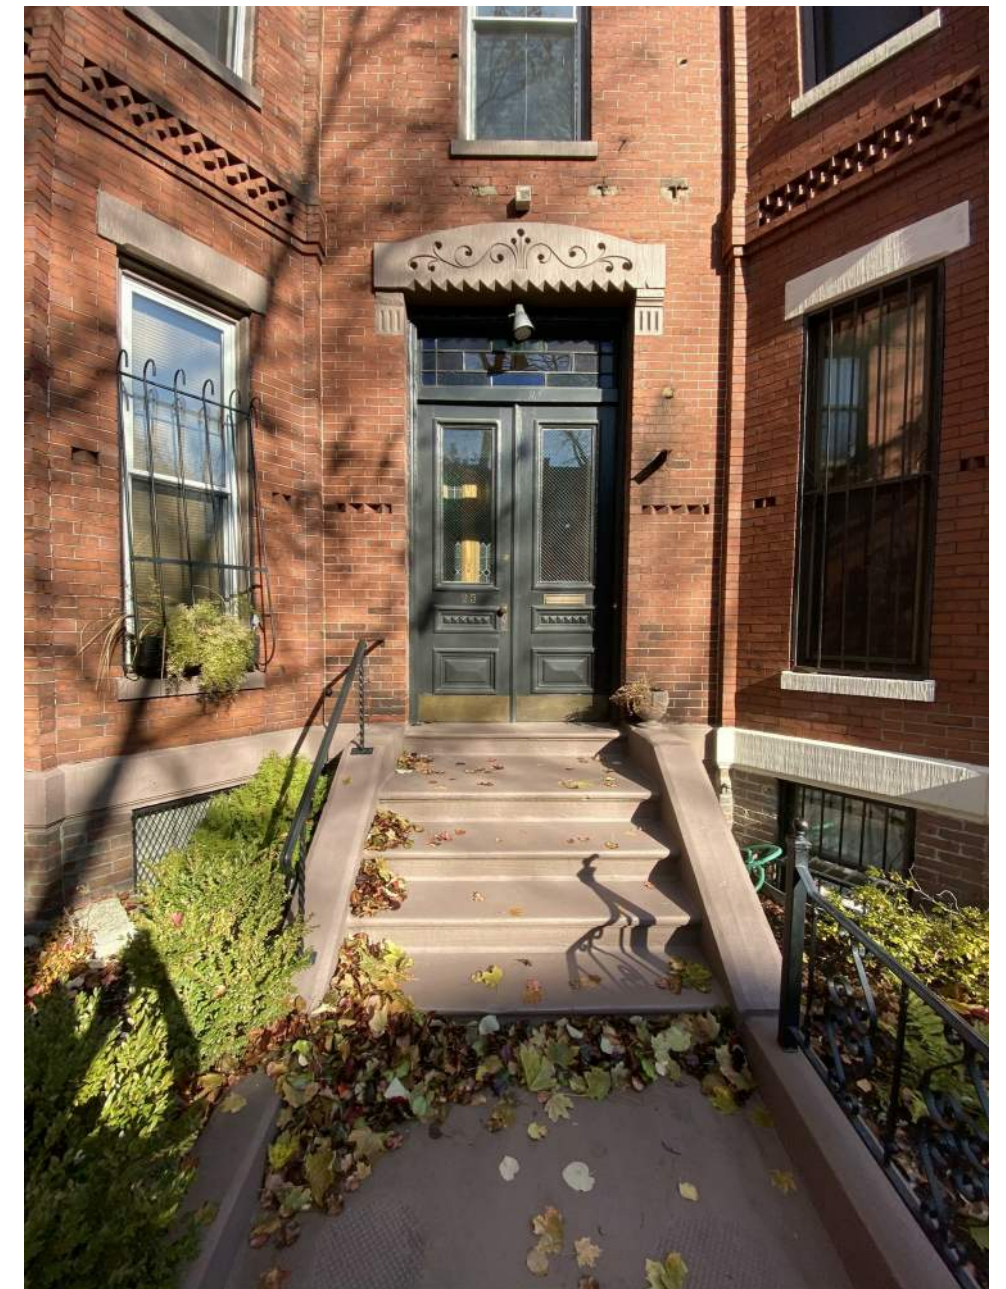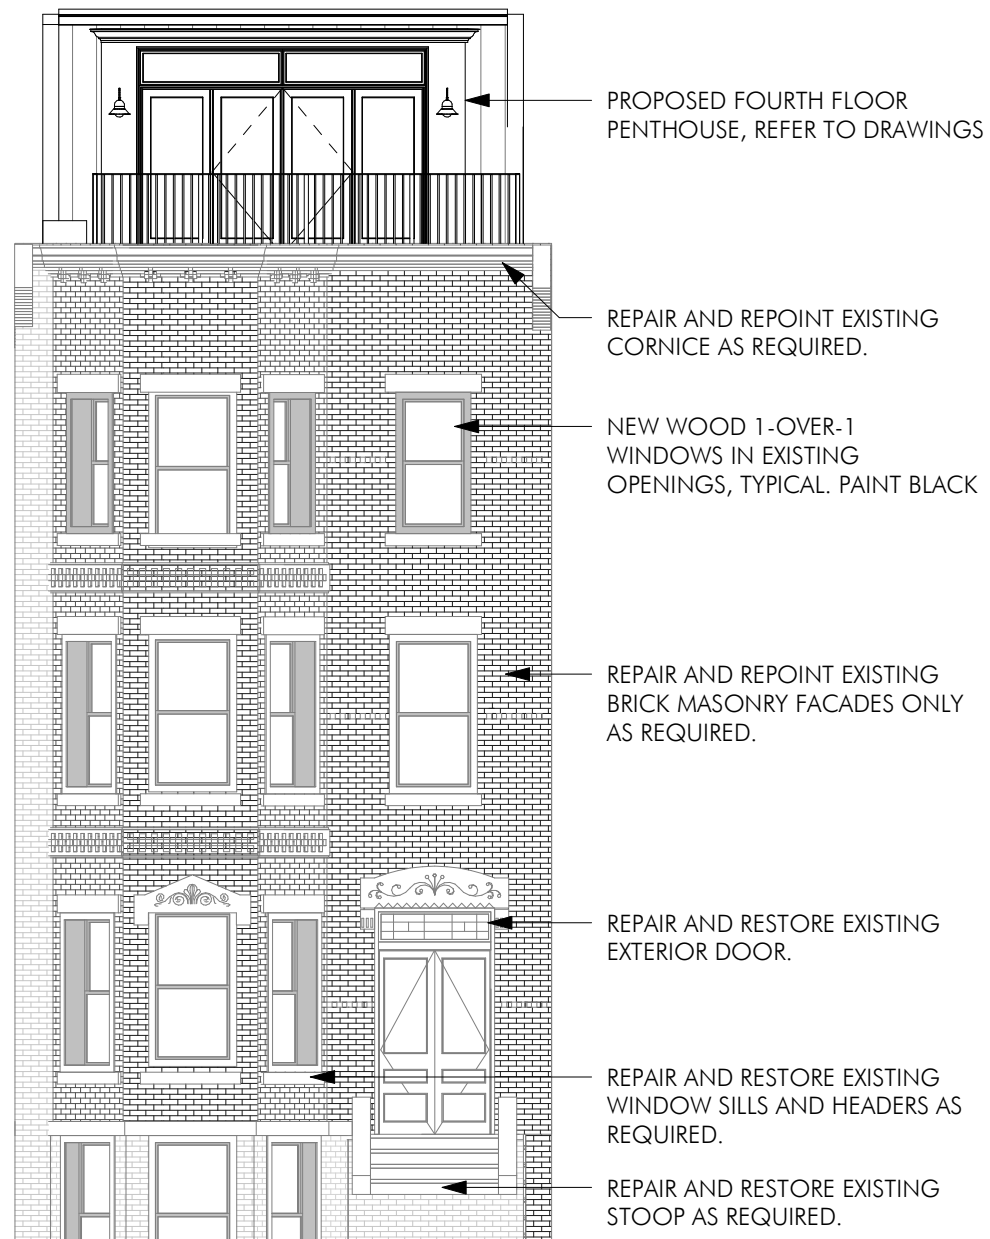



1 LANDMARKS- FRONT ELEVATION
1/8" = 1'-0"




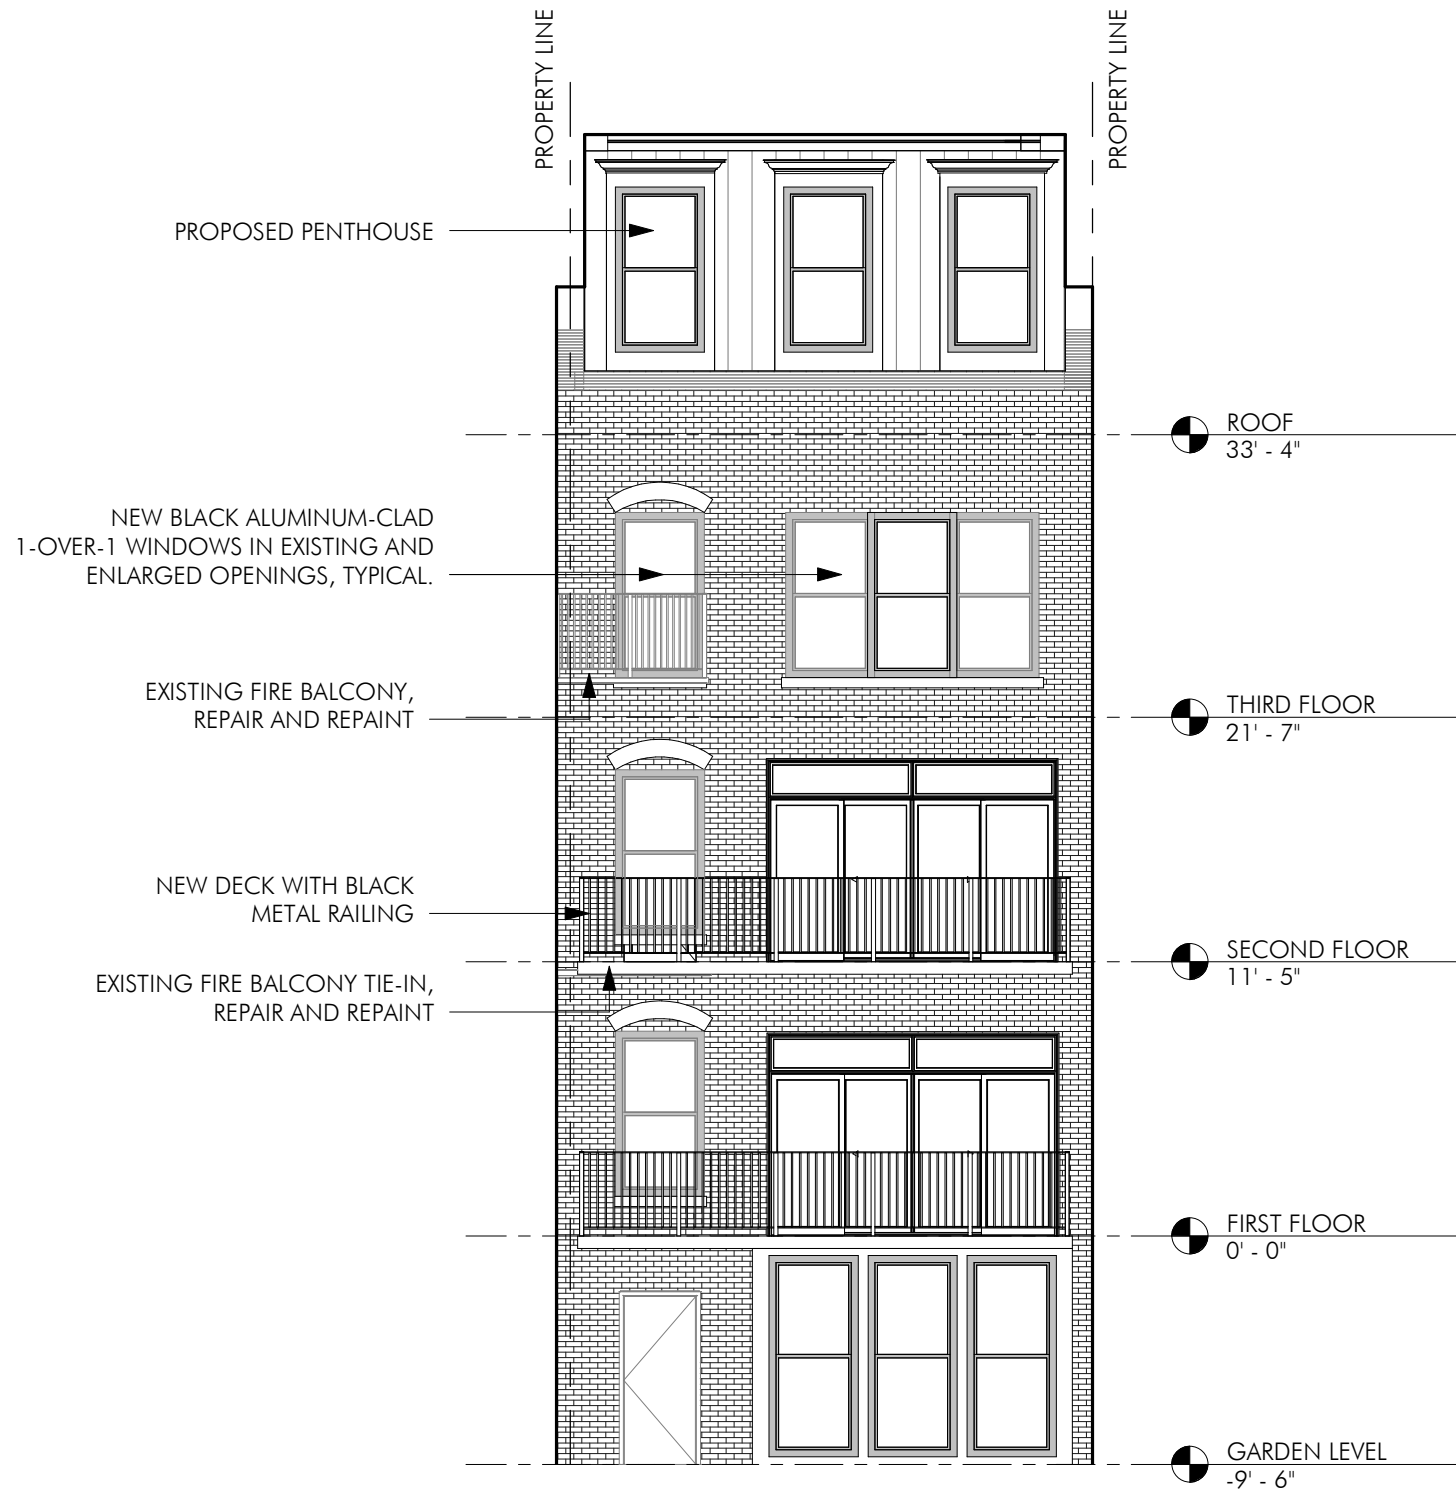

1 LANDMARKS - REAR ELEVATION
1/8" = 1'-0"



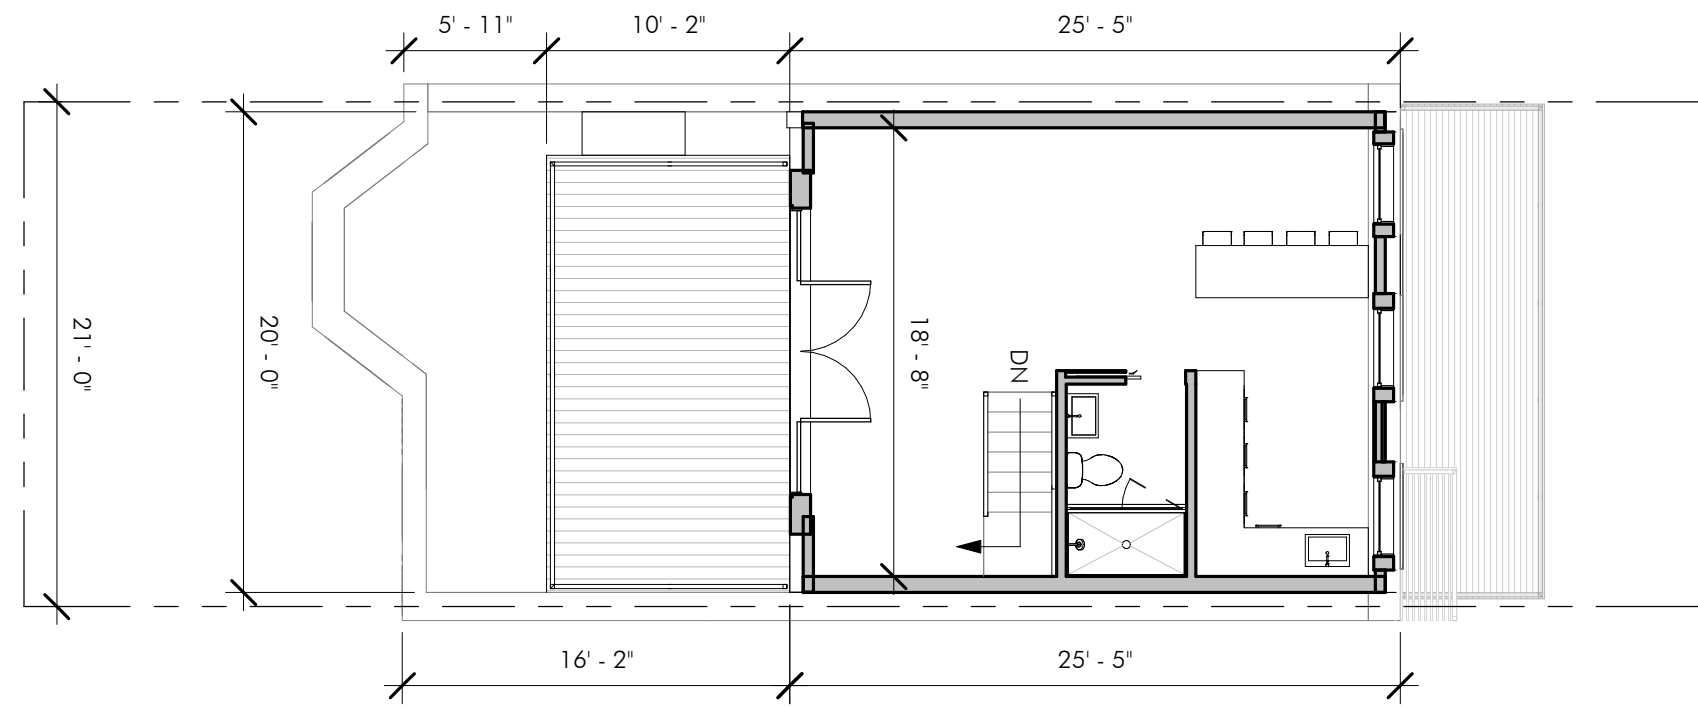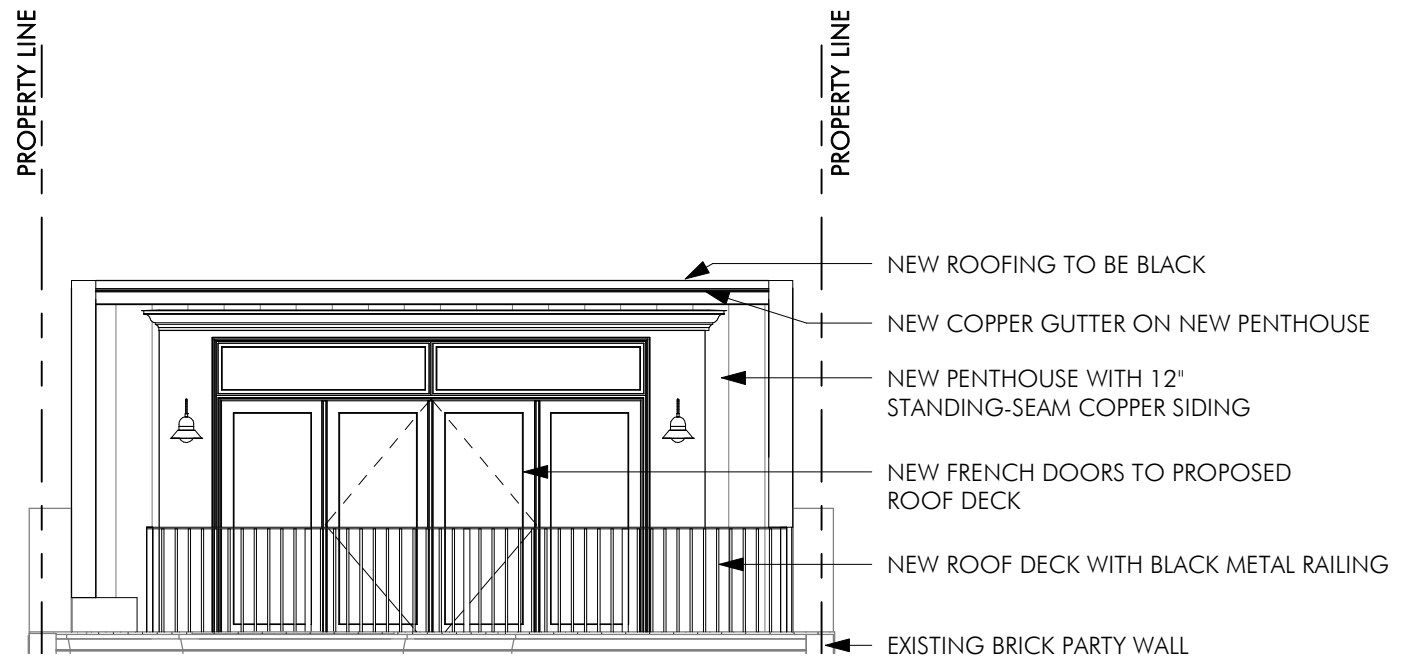


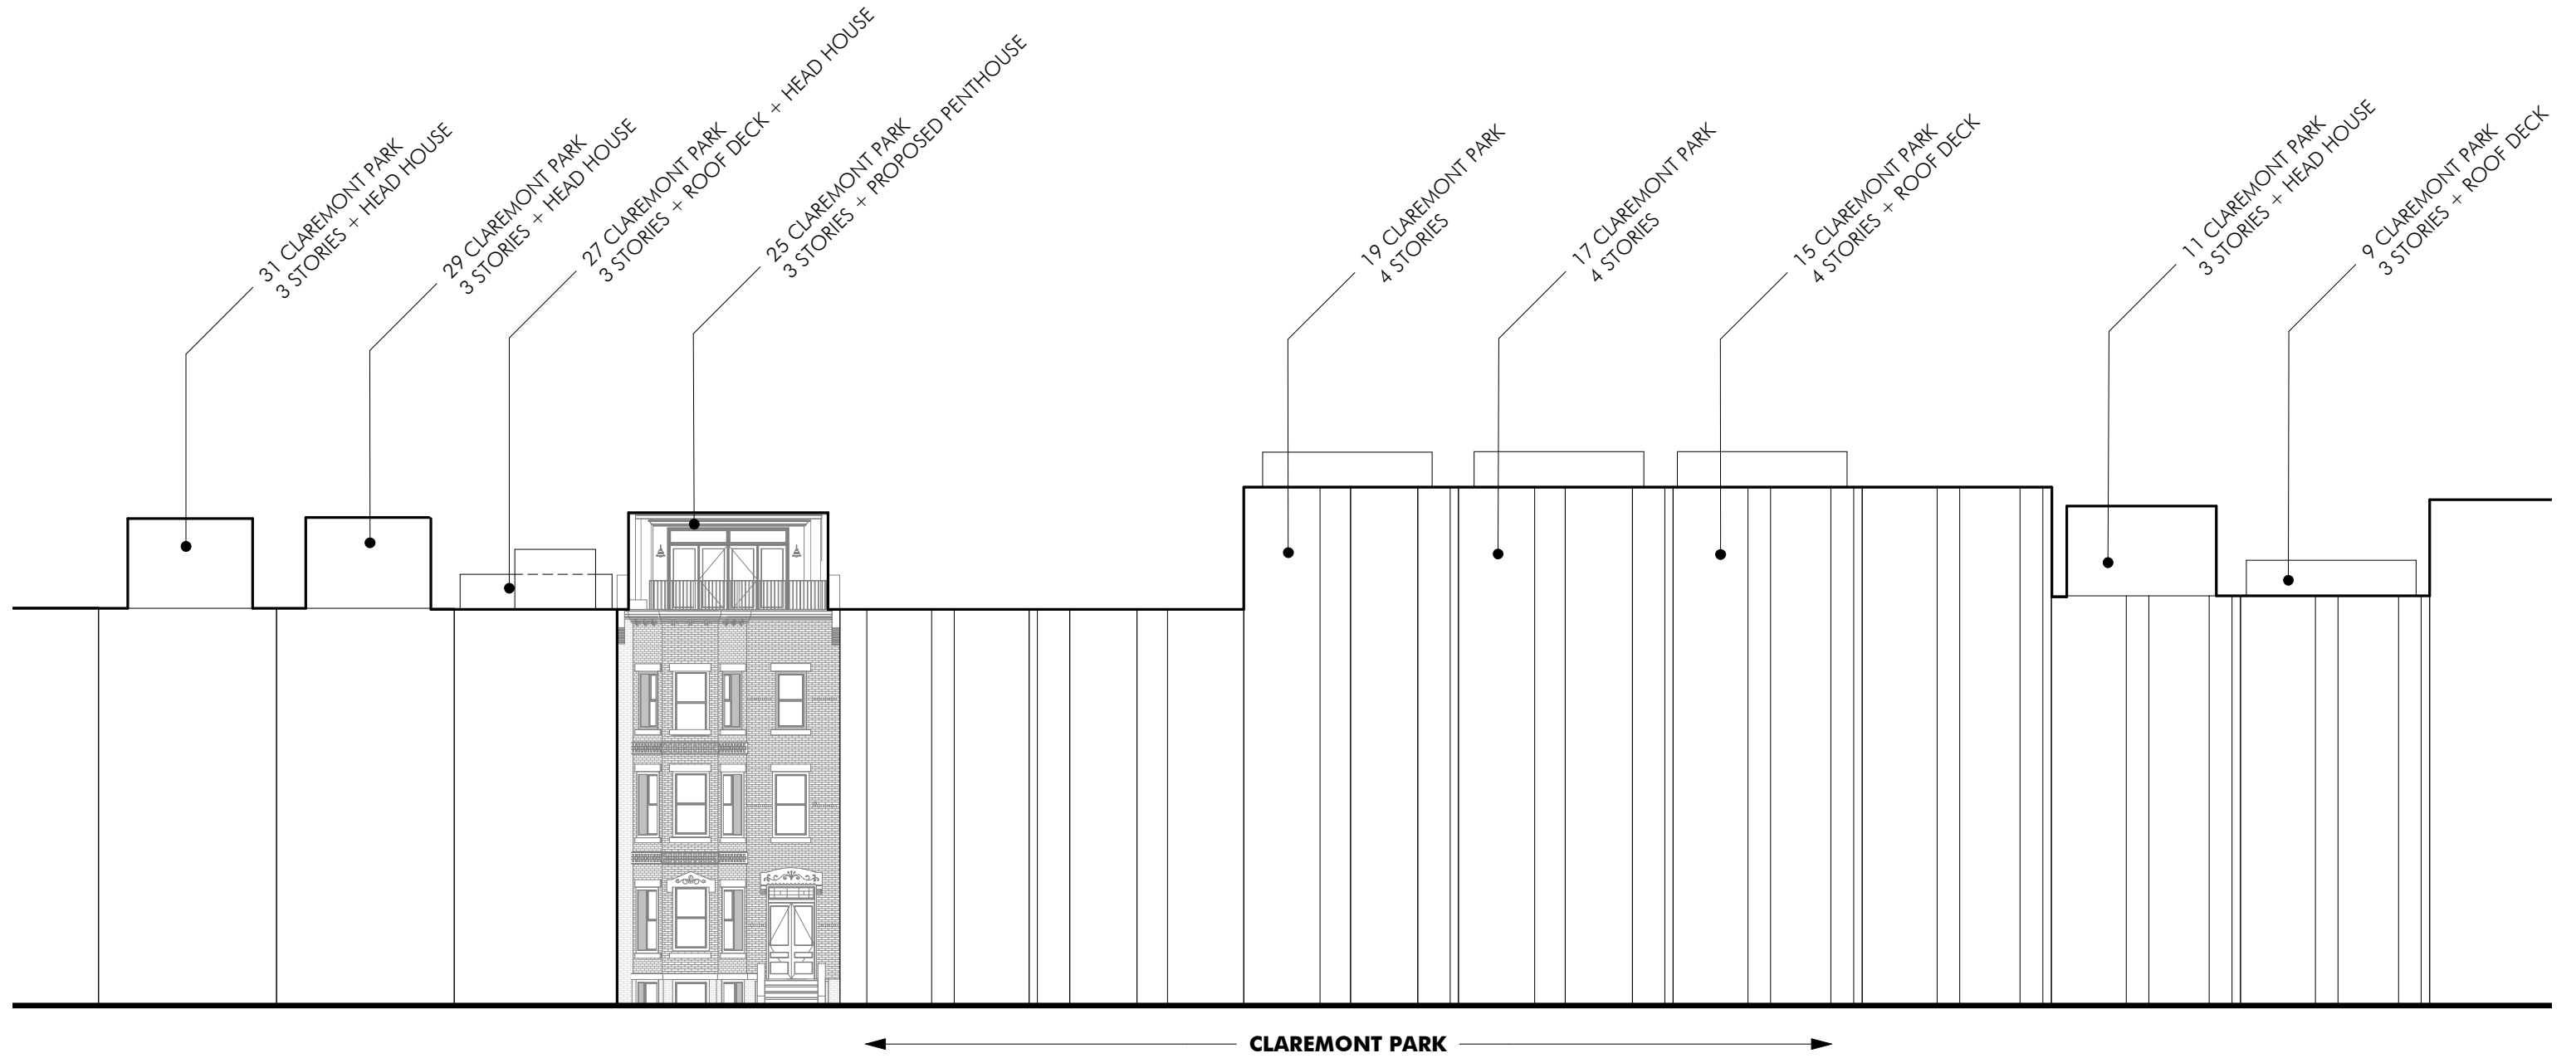


PROPERTY LINE


PROPERTY LINE

PROPERTY LINE

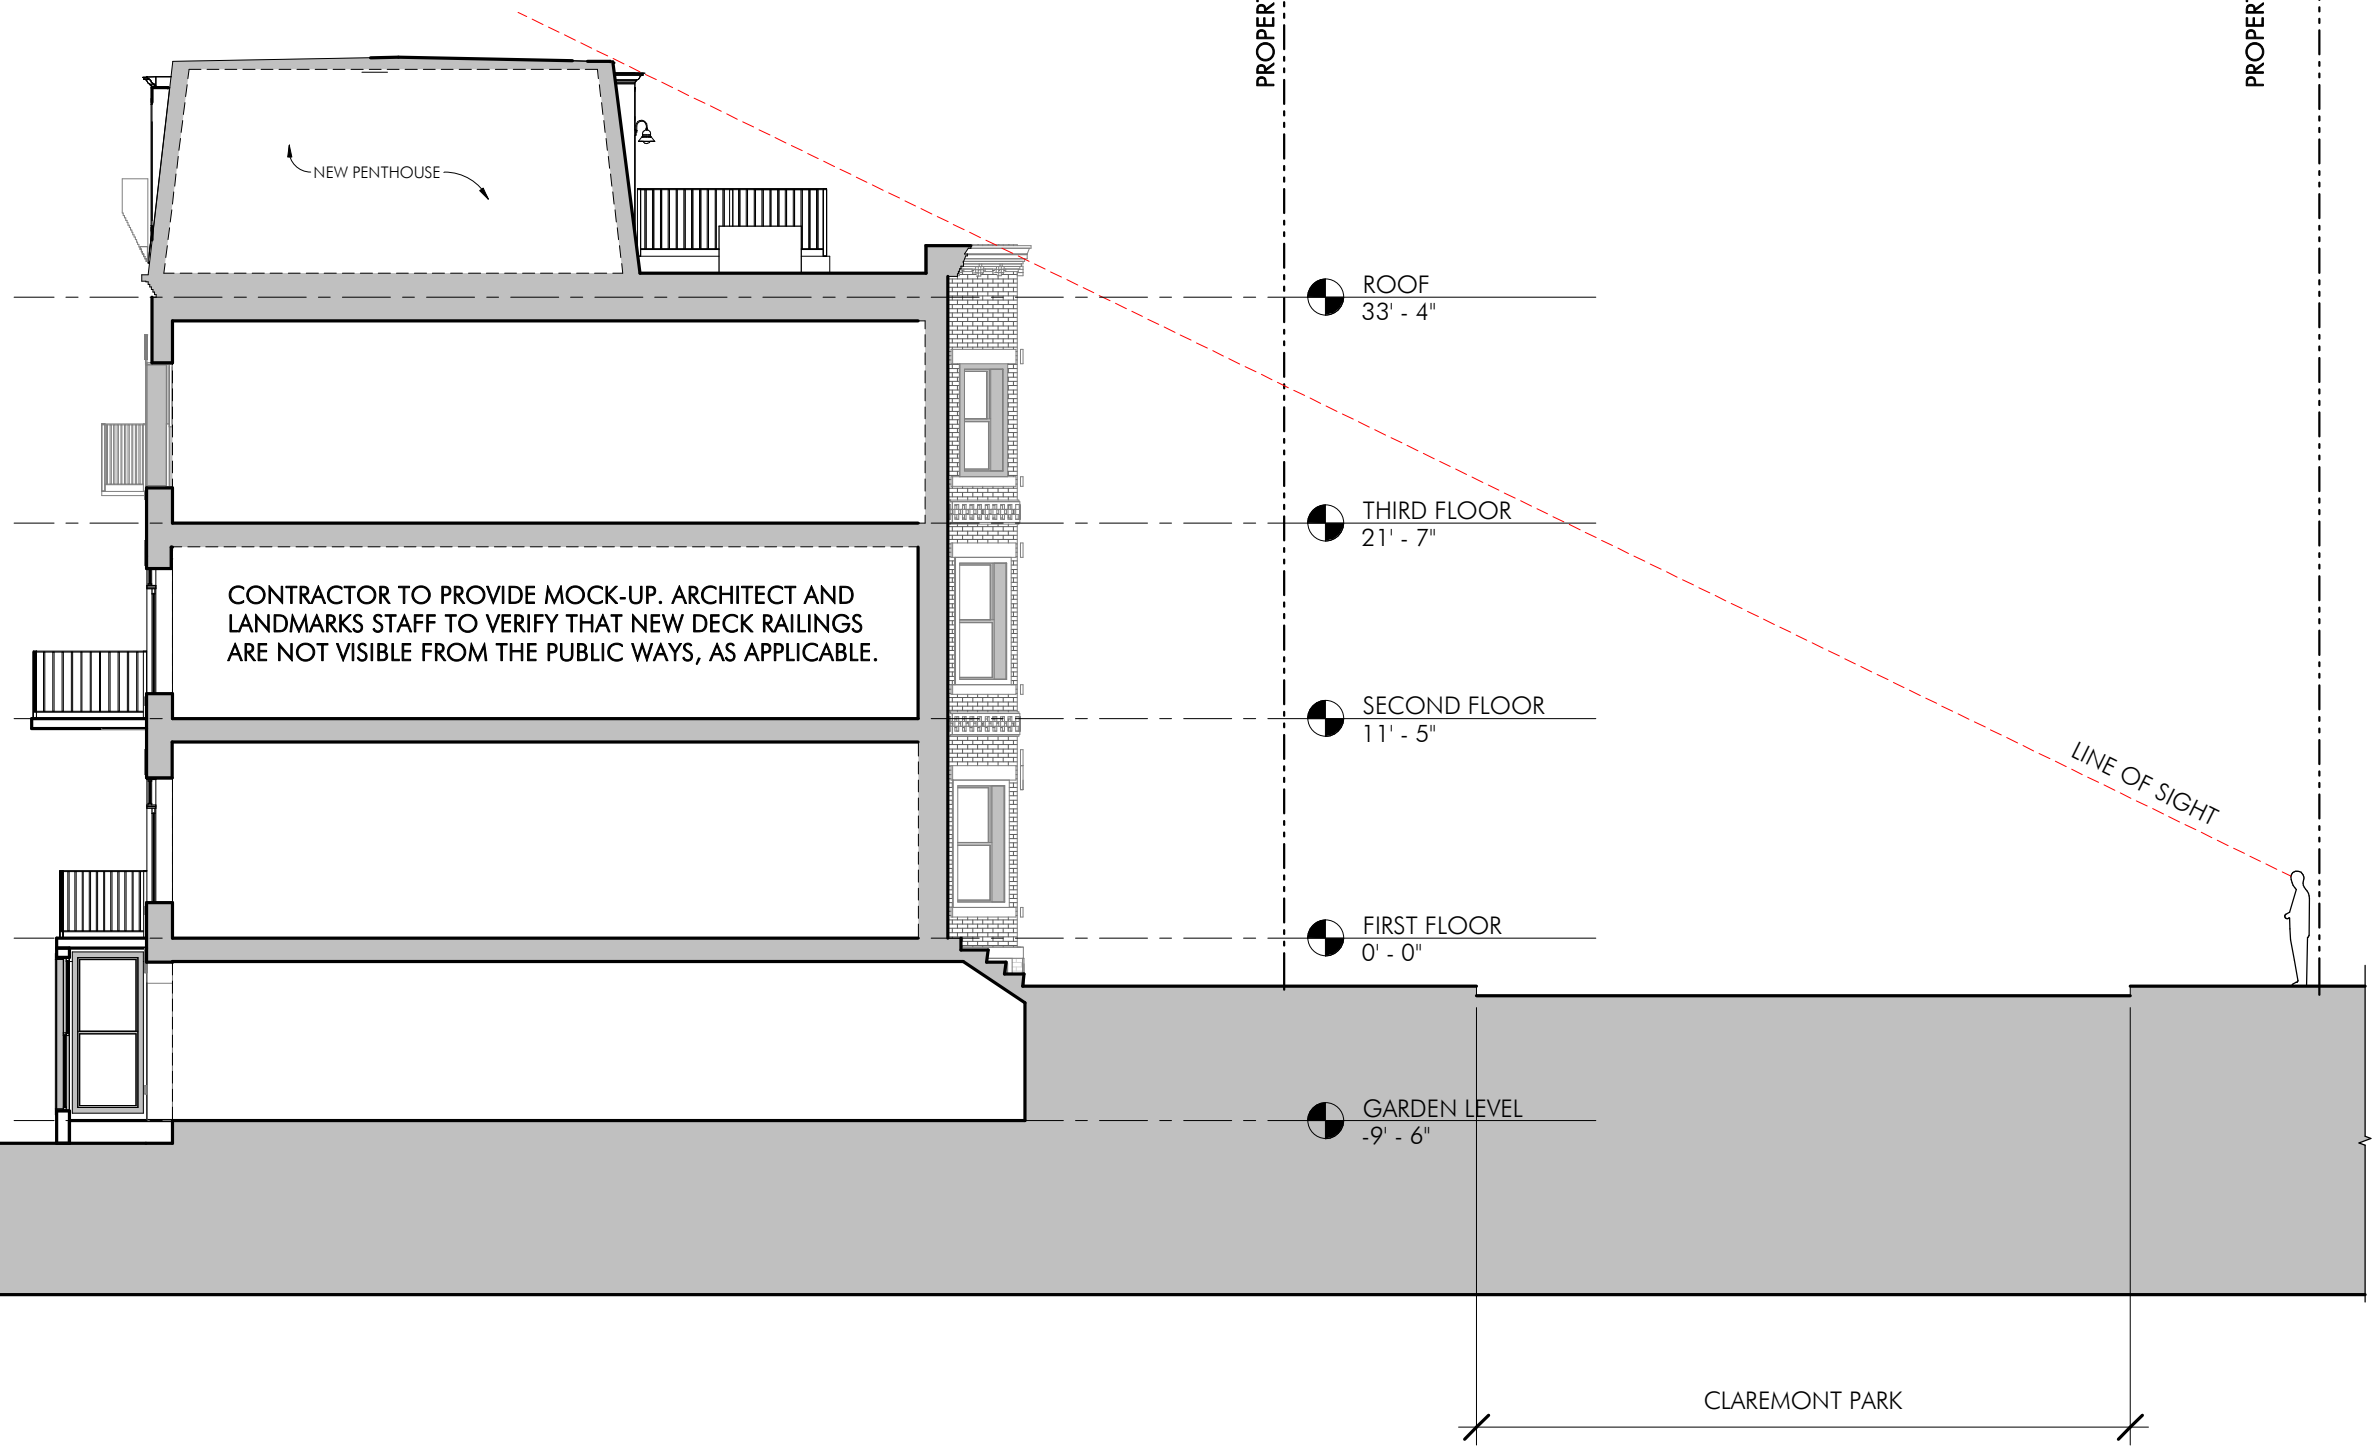


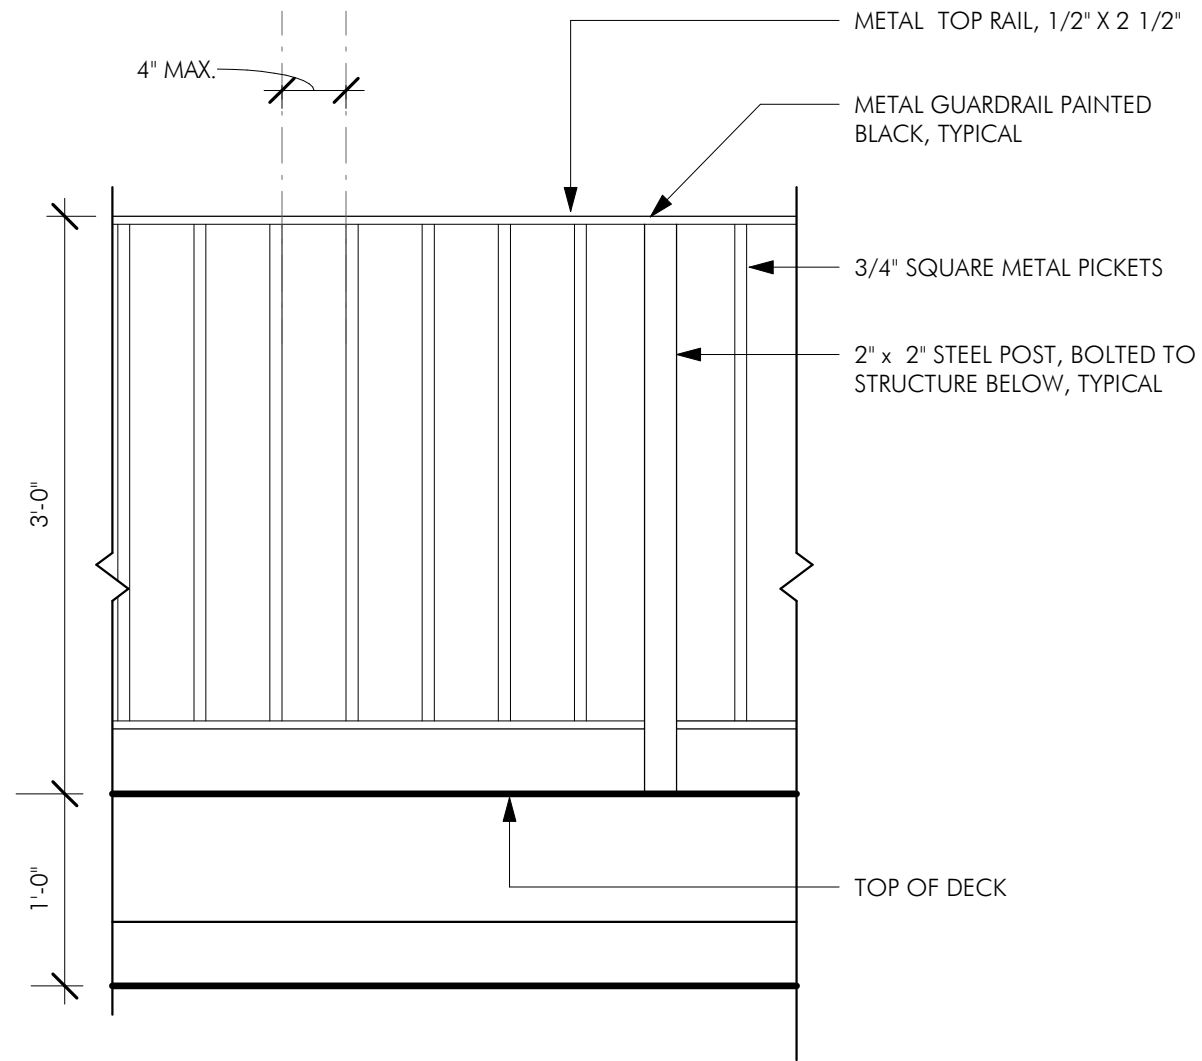


2 PROPOSED ROOF DECK RAILING ELEVATION
1" = 1'-0"

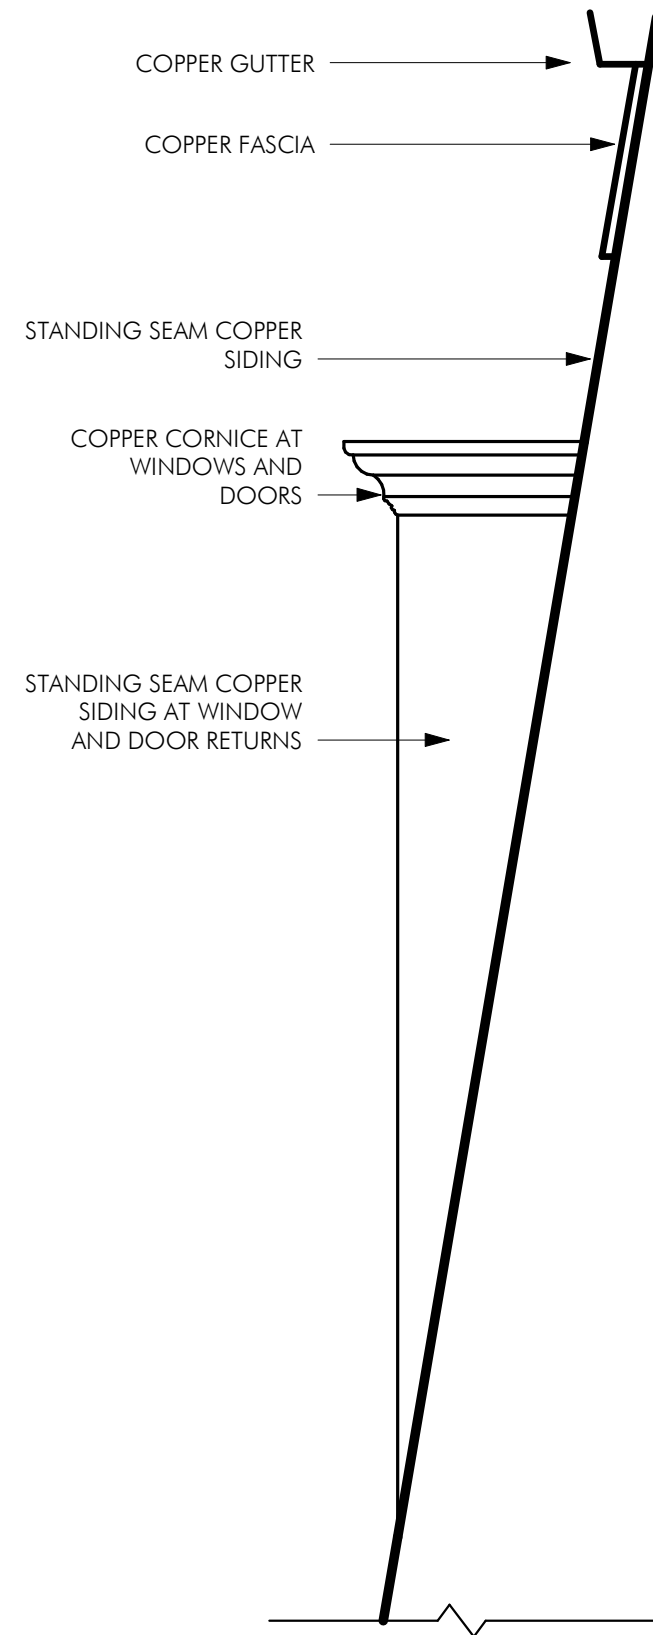


1 PENTHOUSE PROFILE
1" = 1'-0"

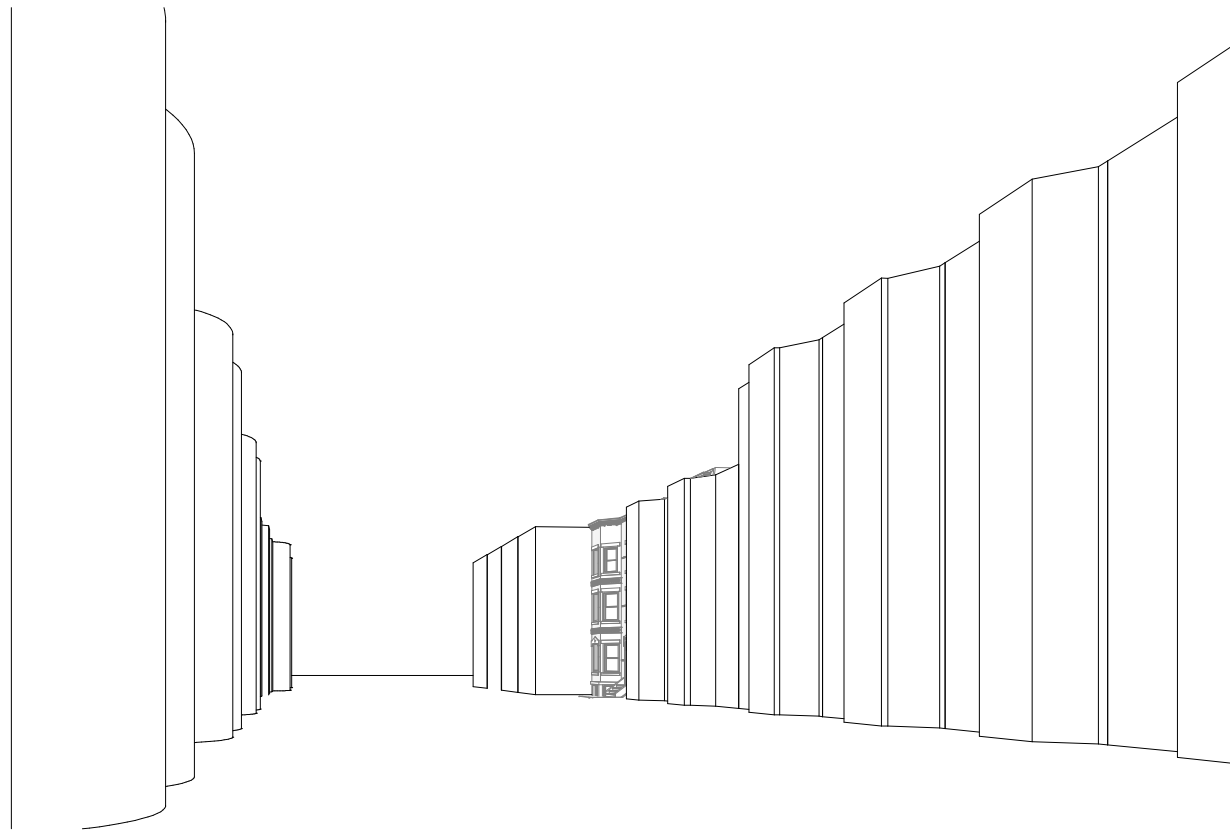

A PENTHOUSE PERSPECTIVE A

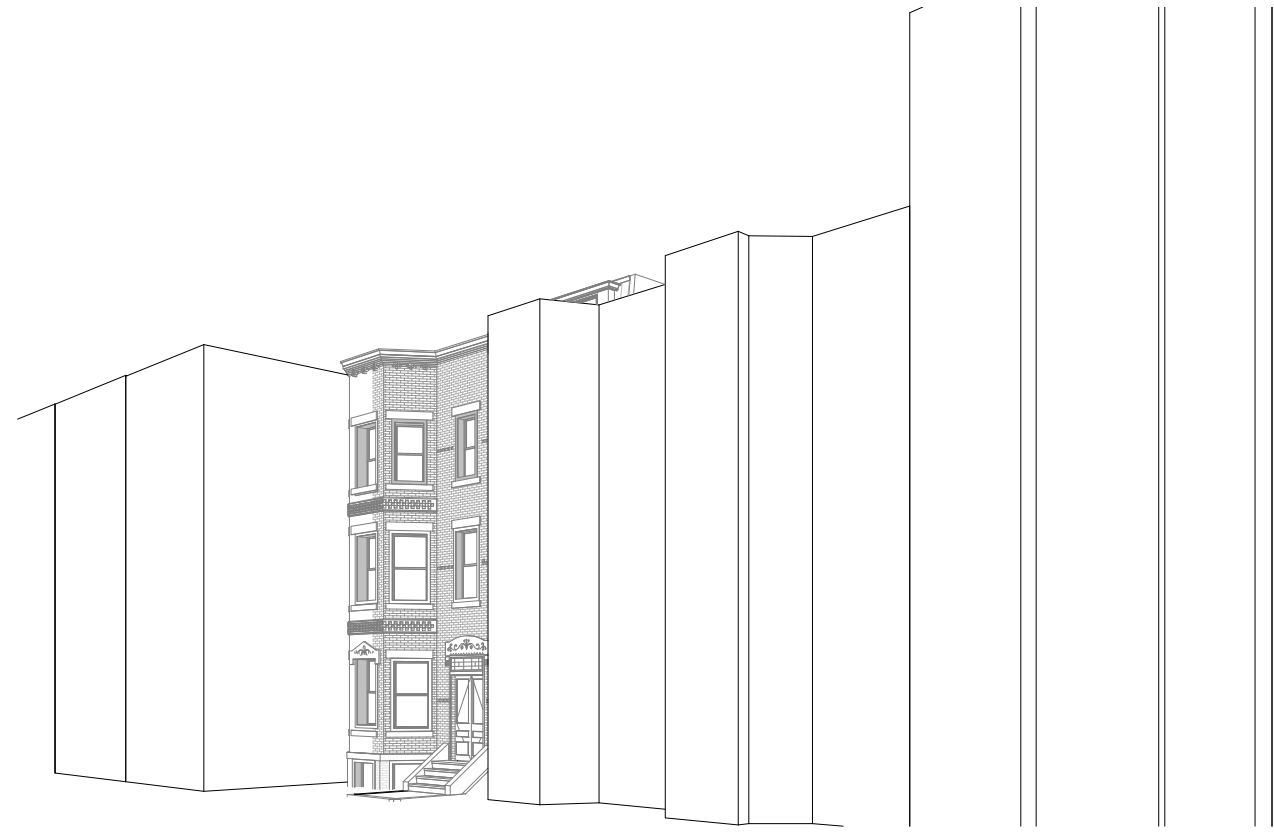

B PENTHOUSE PERSPECTIVE B

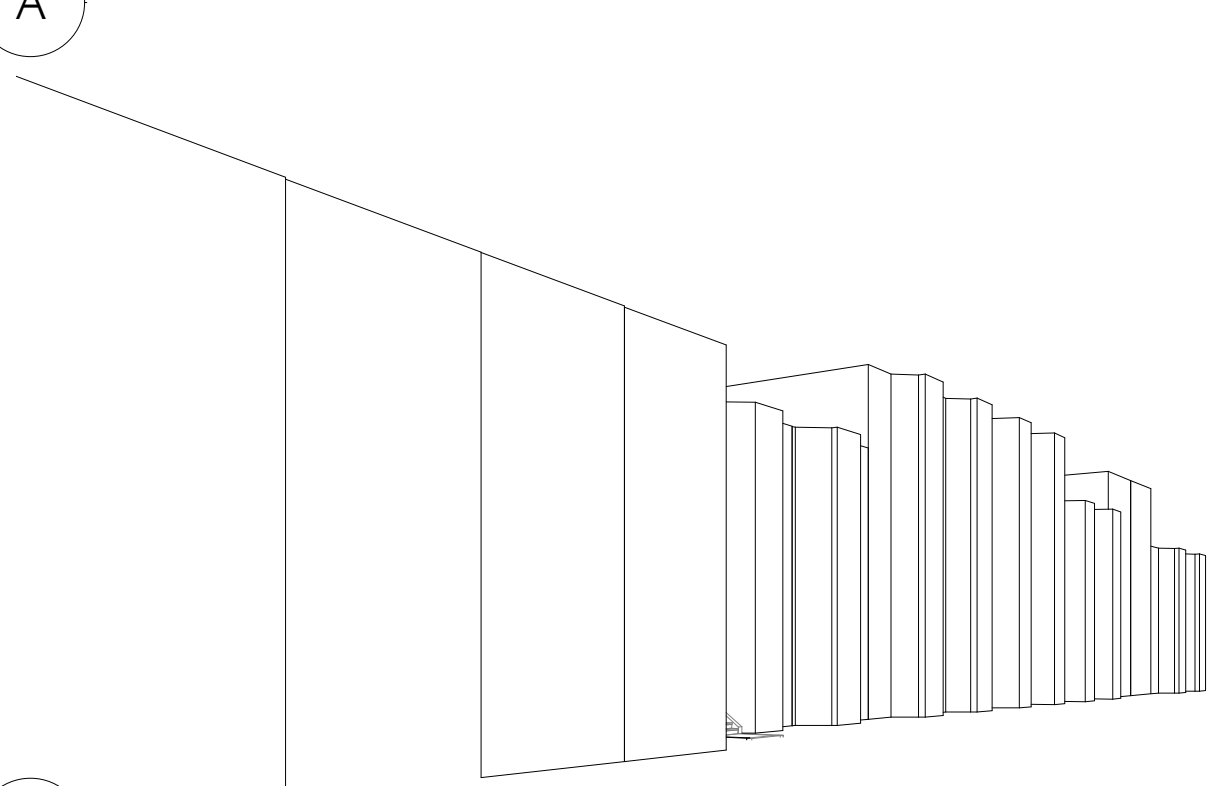

C PENTHOUSE PERSPECTIVE C

