



2 ADDRESS SIGN: 6" HIGH OPTION
SCALE: 1/2" = 1'-0"




1 ADDRESS SIGN: 12" HIGH OPTION
SCALE: 1/2" = 1'-0"

Font to match existing lettering on Derne Street Entablature.

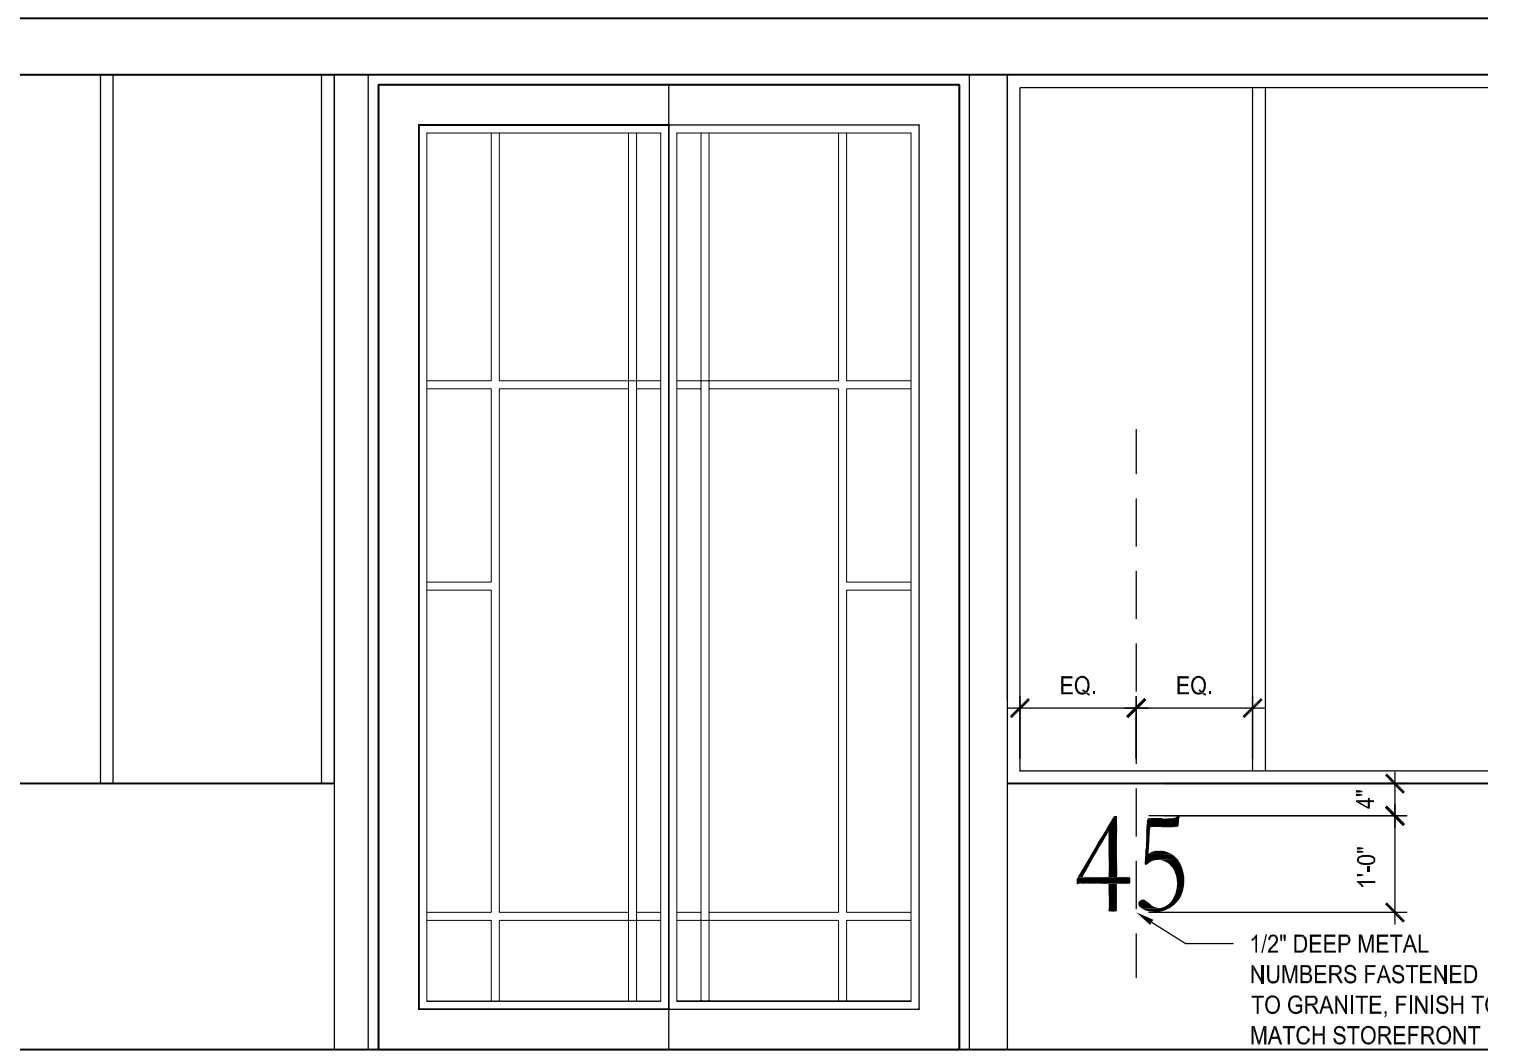


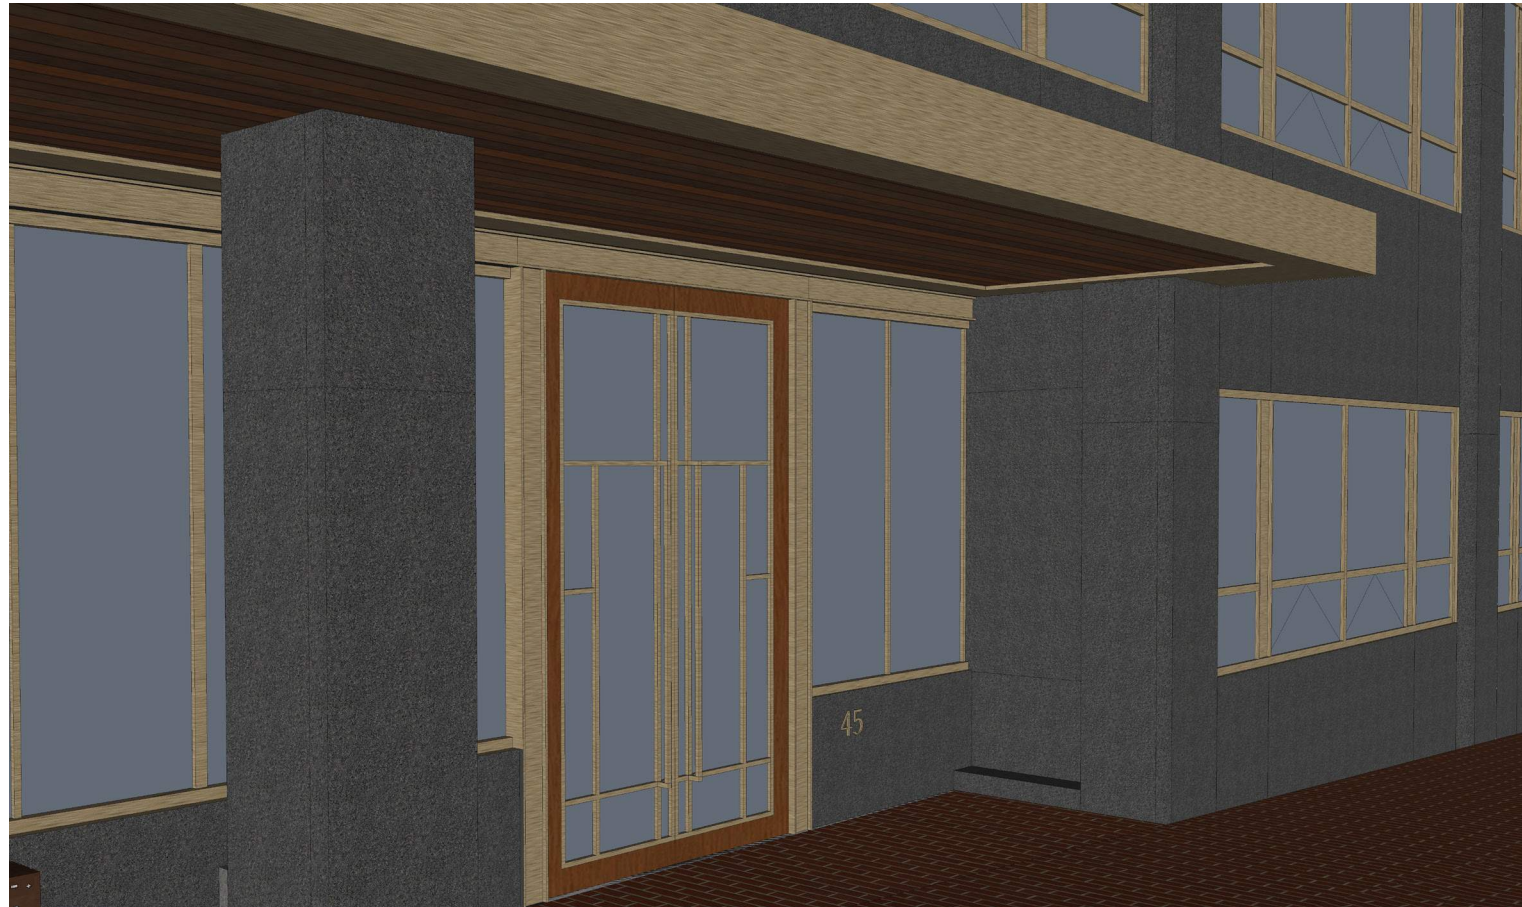


6" High Numbers

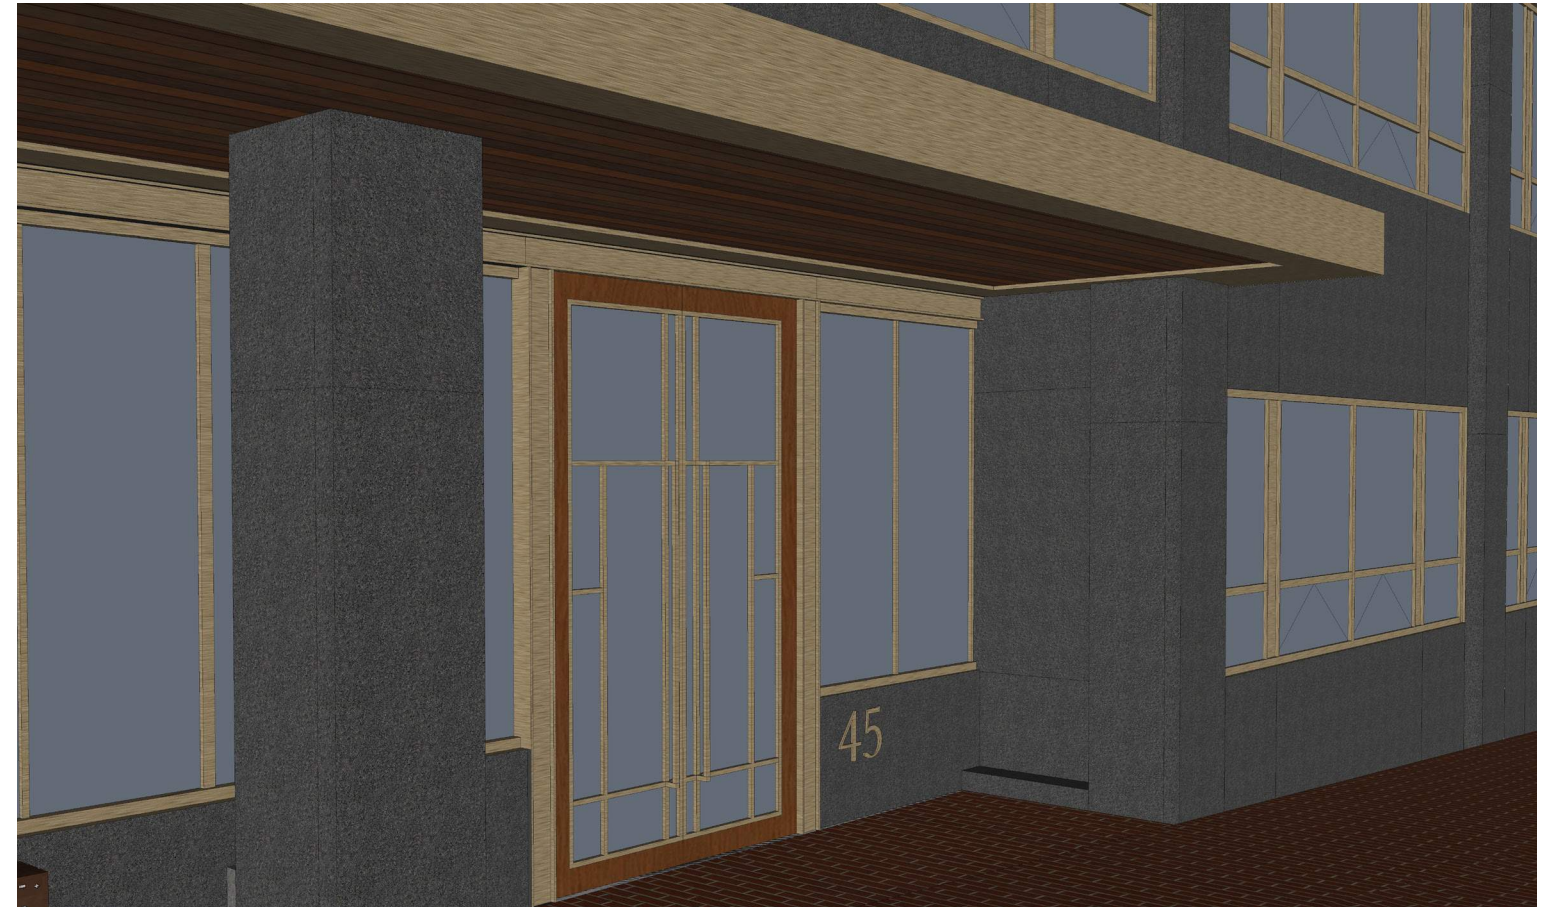

12" High Numbers

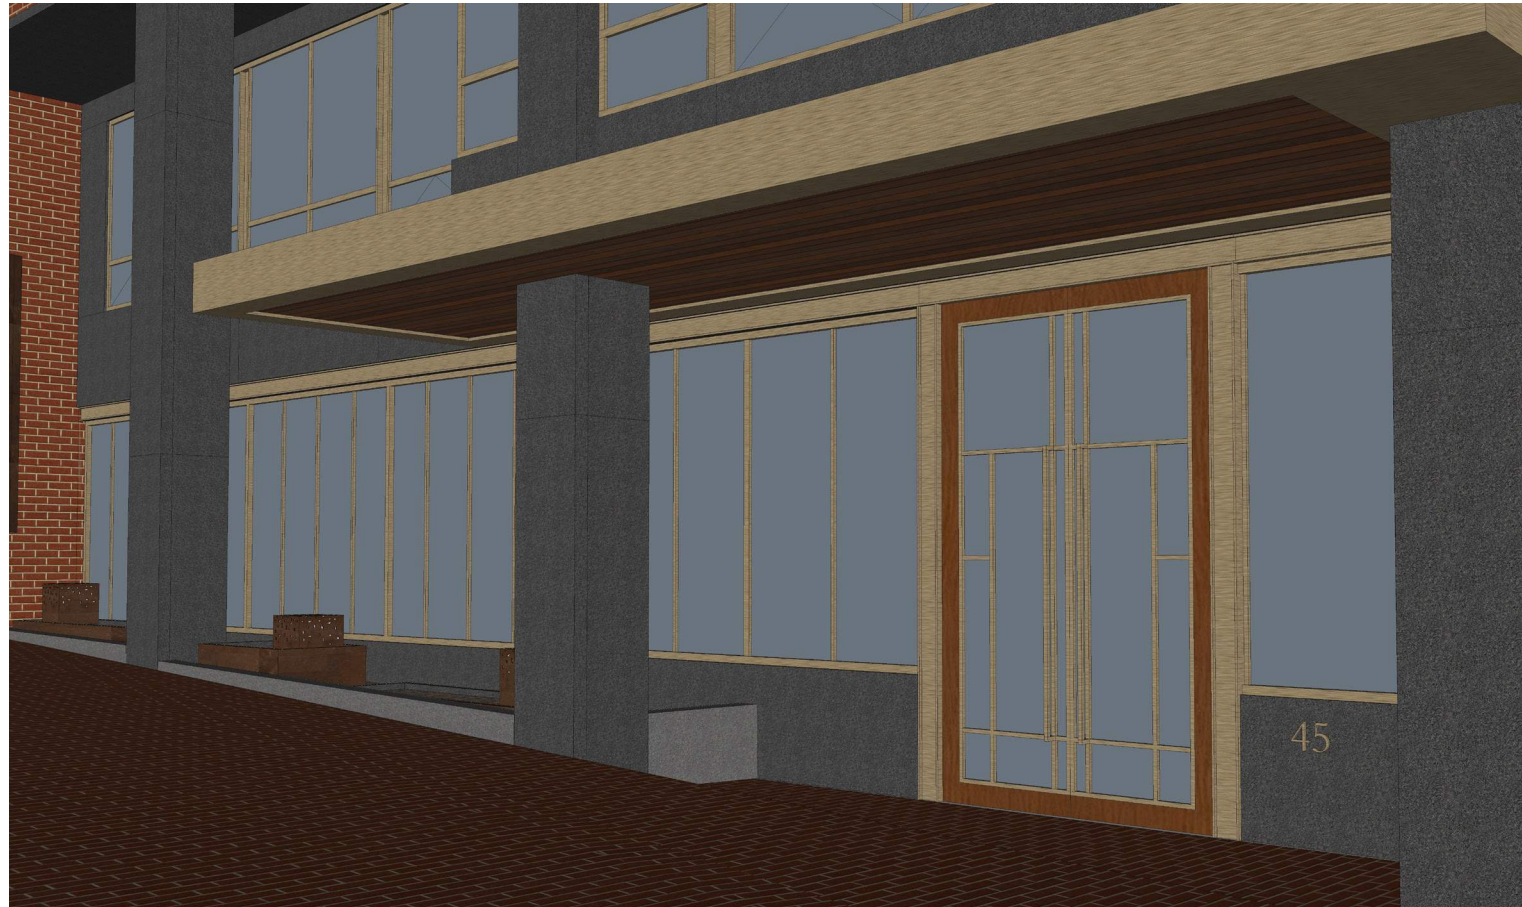

6" High Numbers

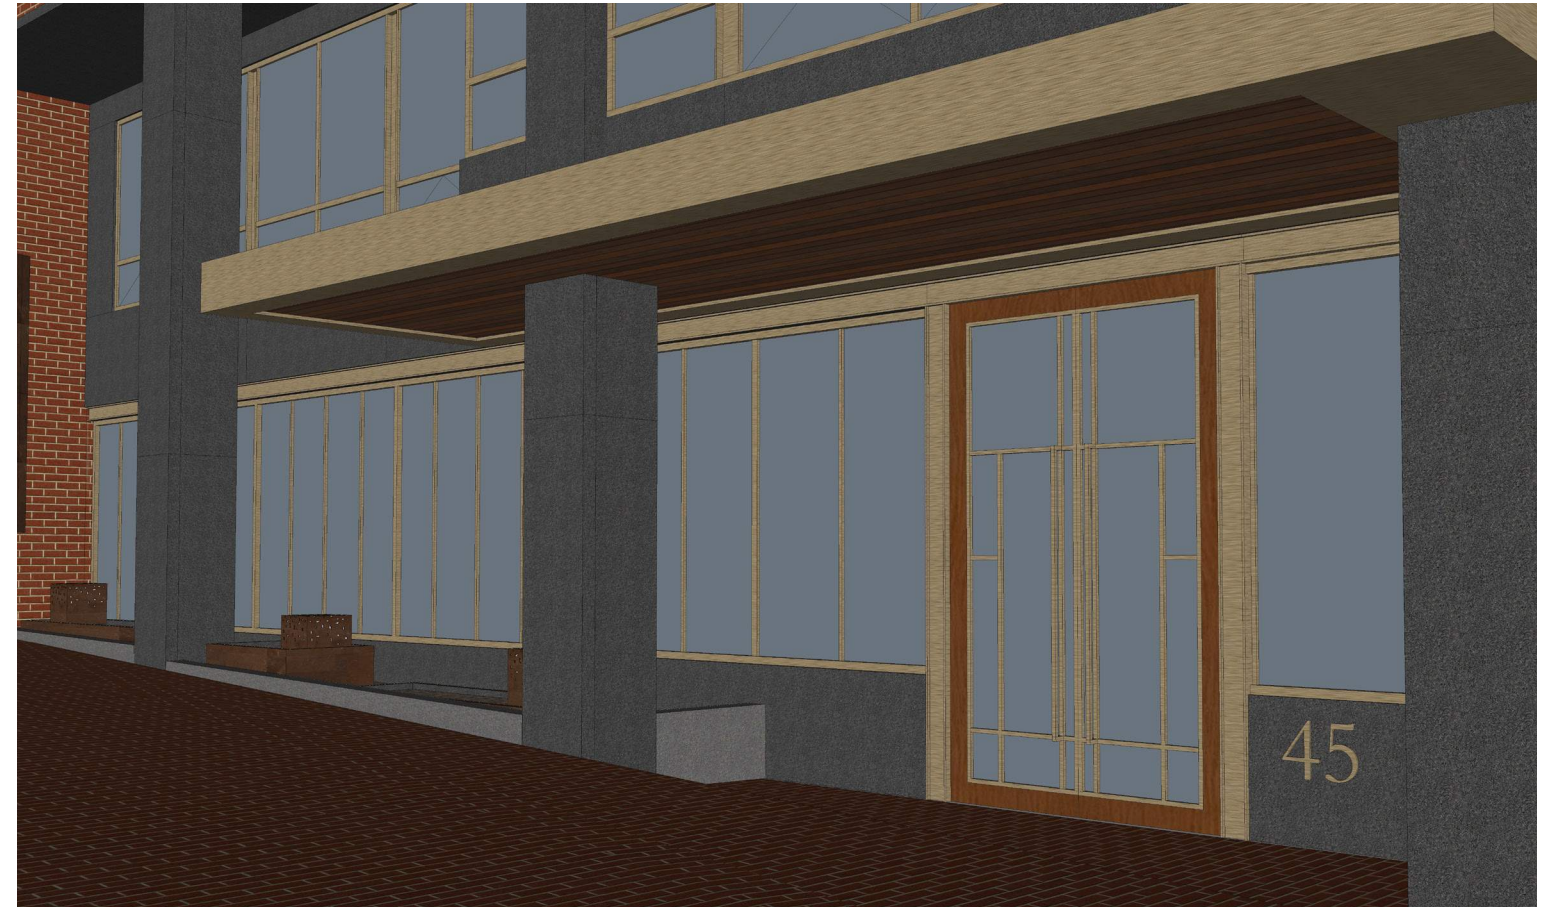

12" High Numbers