


# 433 MARLBOROUGH ST

BOSTON, MA 02115

## 433 MARLBOROUGH, LLC

12/20/21

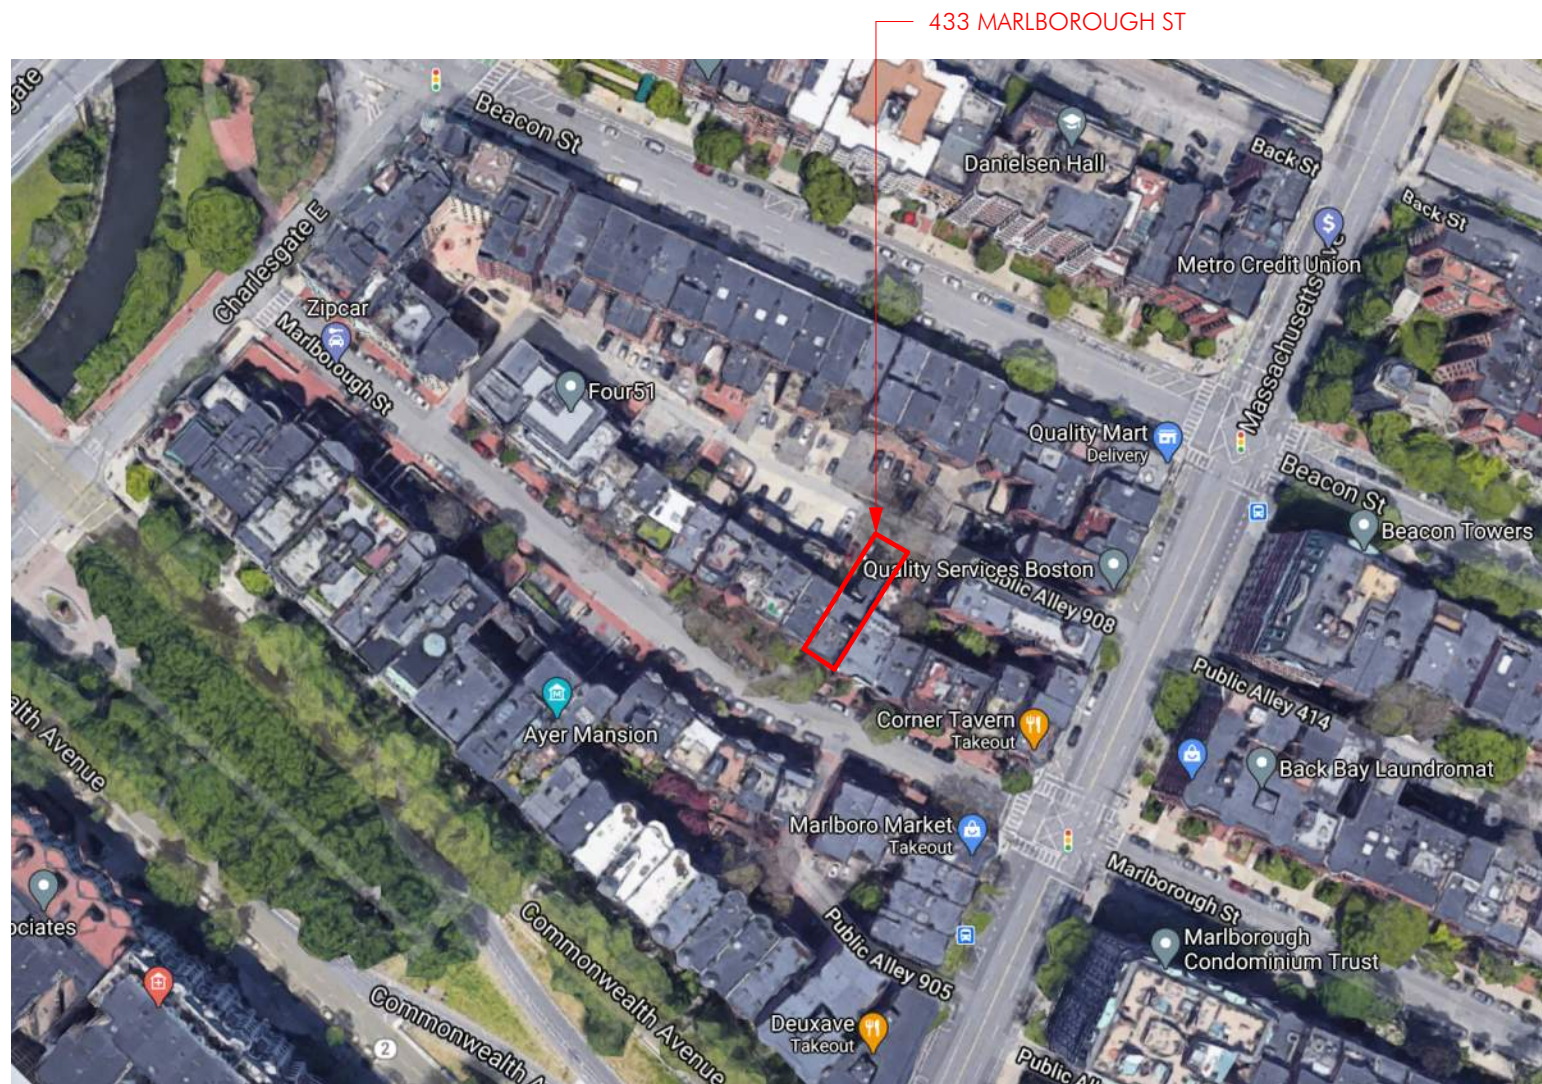

EMBARC



433 MARLBOROUGH



MARLBOROUGH ST. LOOKING WEST

433 MARLBOROUGH



433 MARLBOROUGH ST.

433 MARLBOROUGH



MARLBOROUGH ST. LOOKING EAST





EXISTING WINDOW CONDITION AT 433 MARLBOROUGH ST




**1** PARTIAL EXISTING FRONT ELEVATION  
1/4" = 1'-0"

NOTE: ALL OTHER EXTERIOR WORK APPROVED IN PRIOR APPLICATION





433 MARLBOROUGH ST

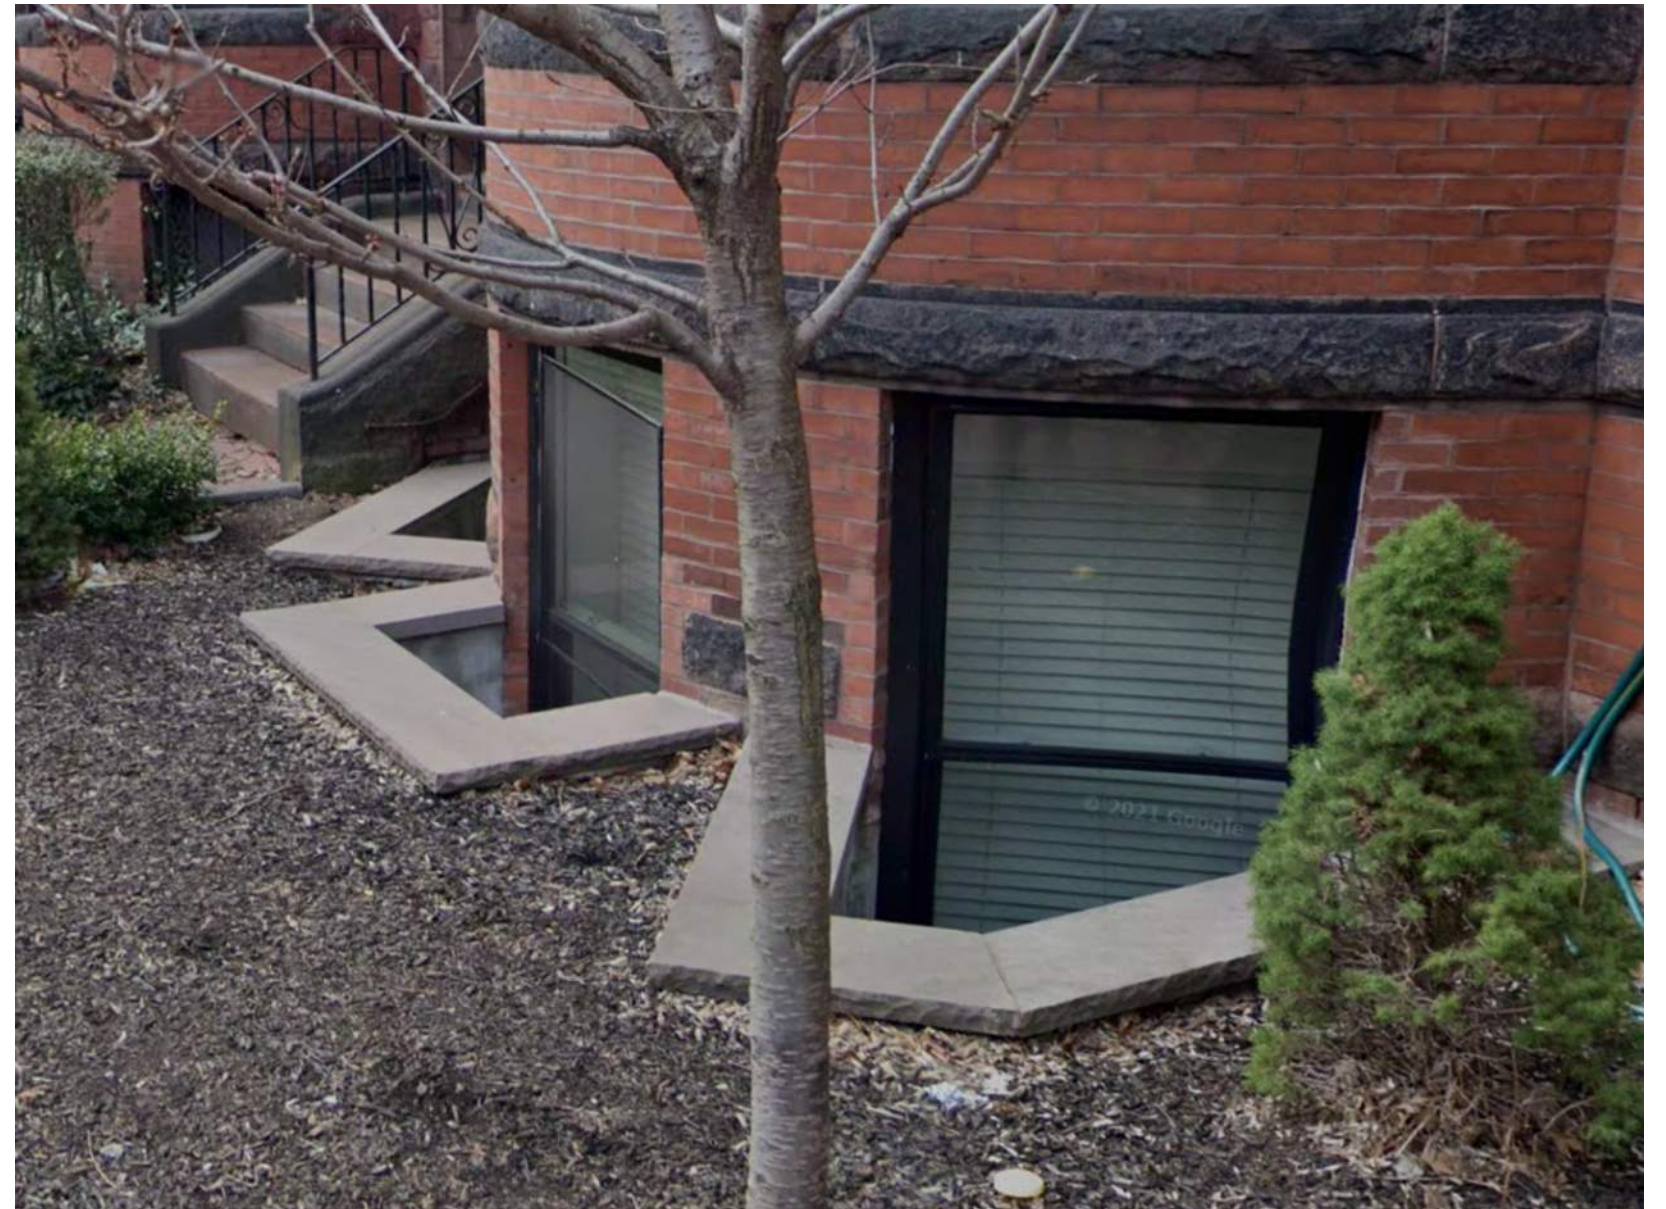


WINDOW WELLS AT 431 MARLBOROUGH ST



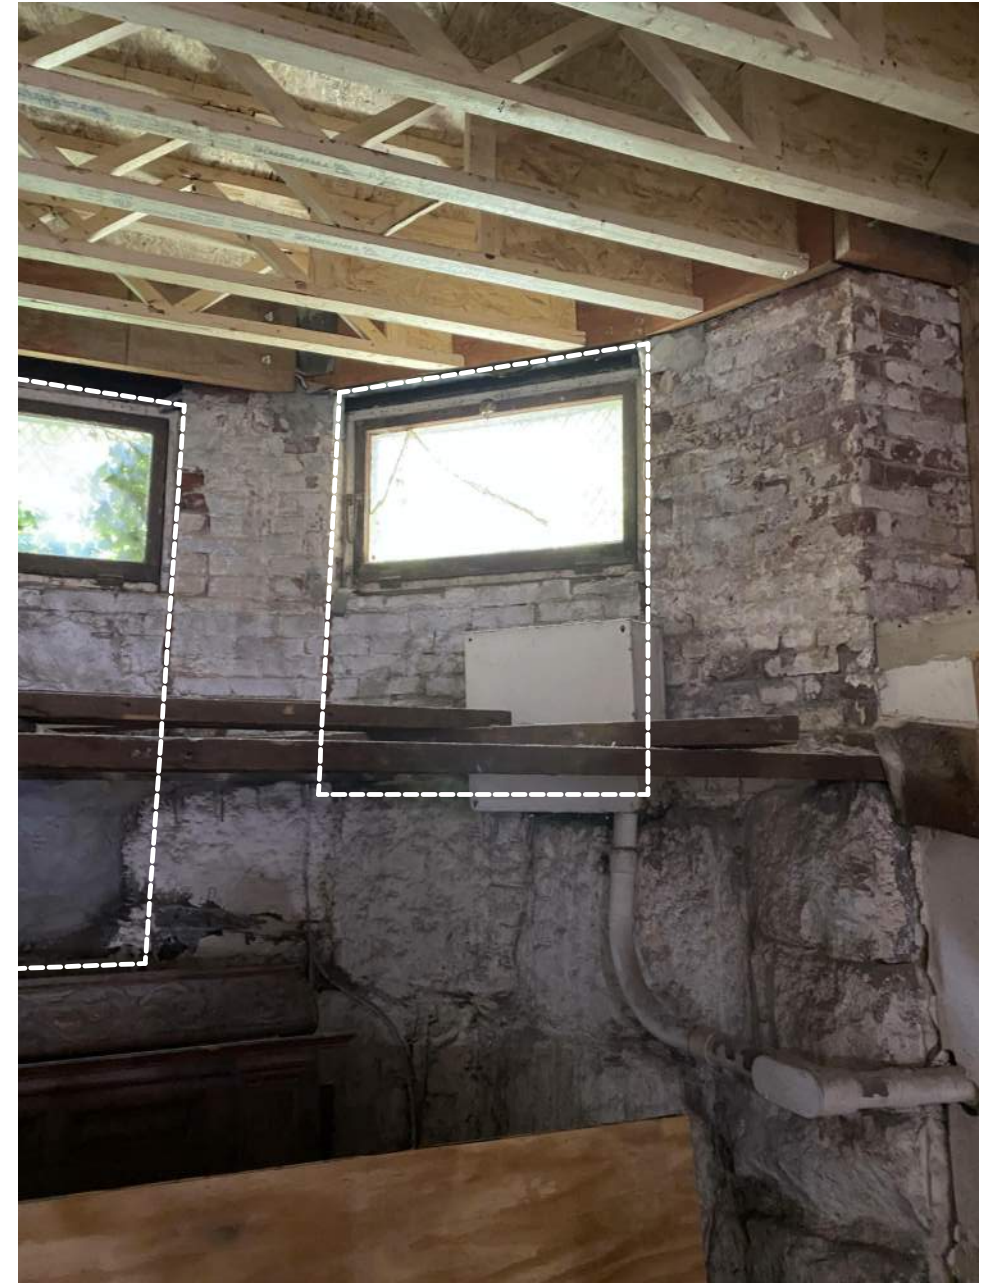

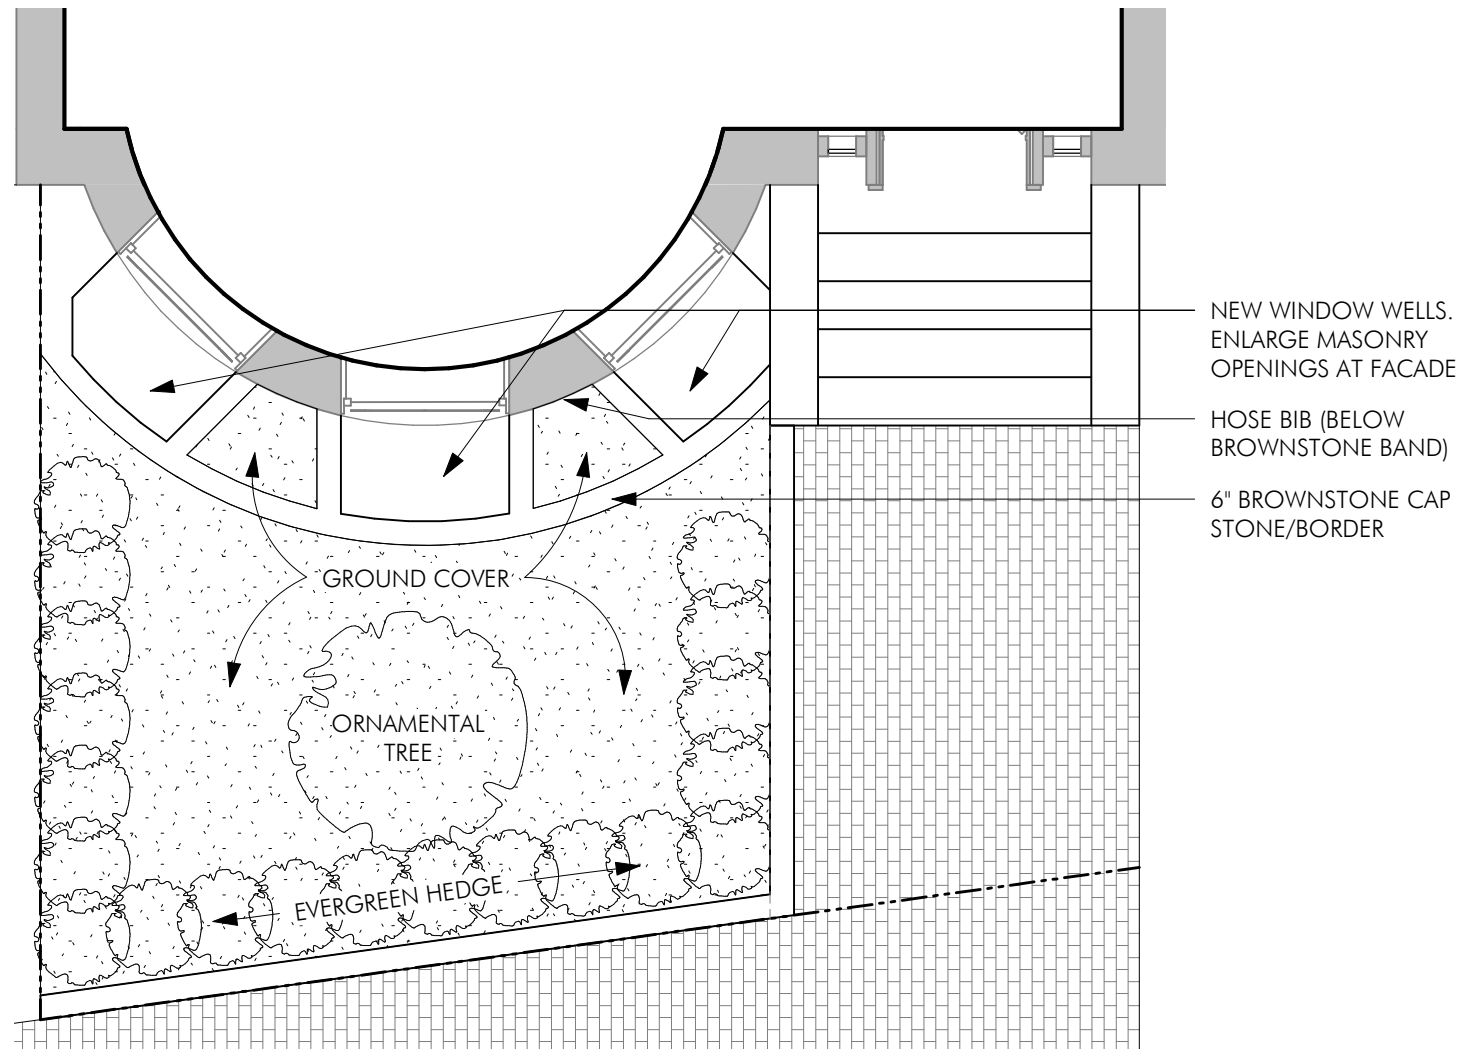

1 PROPOSED FRONT YARD PLAN  
1/4" = 1'-0"

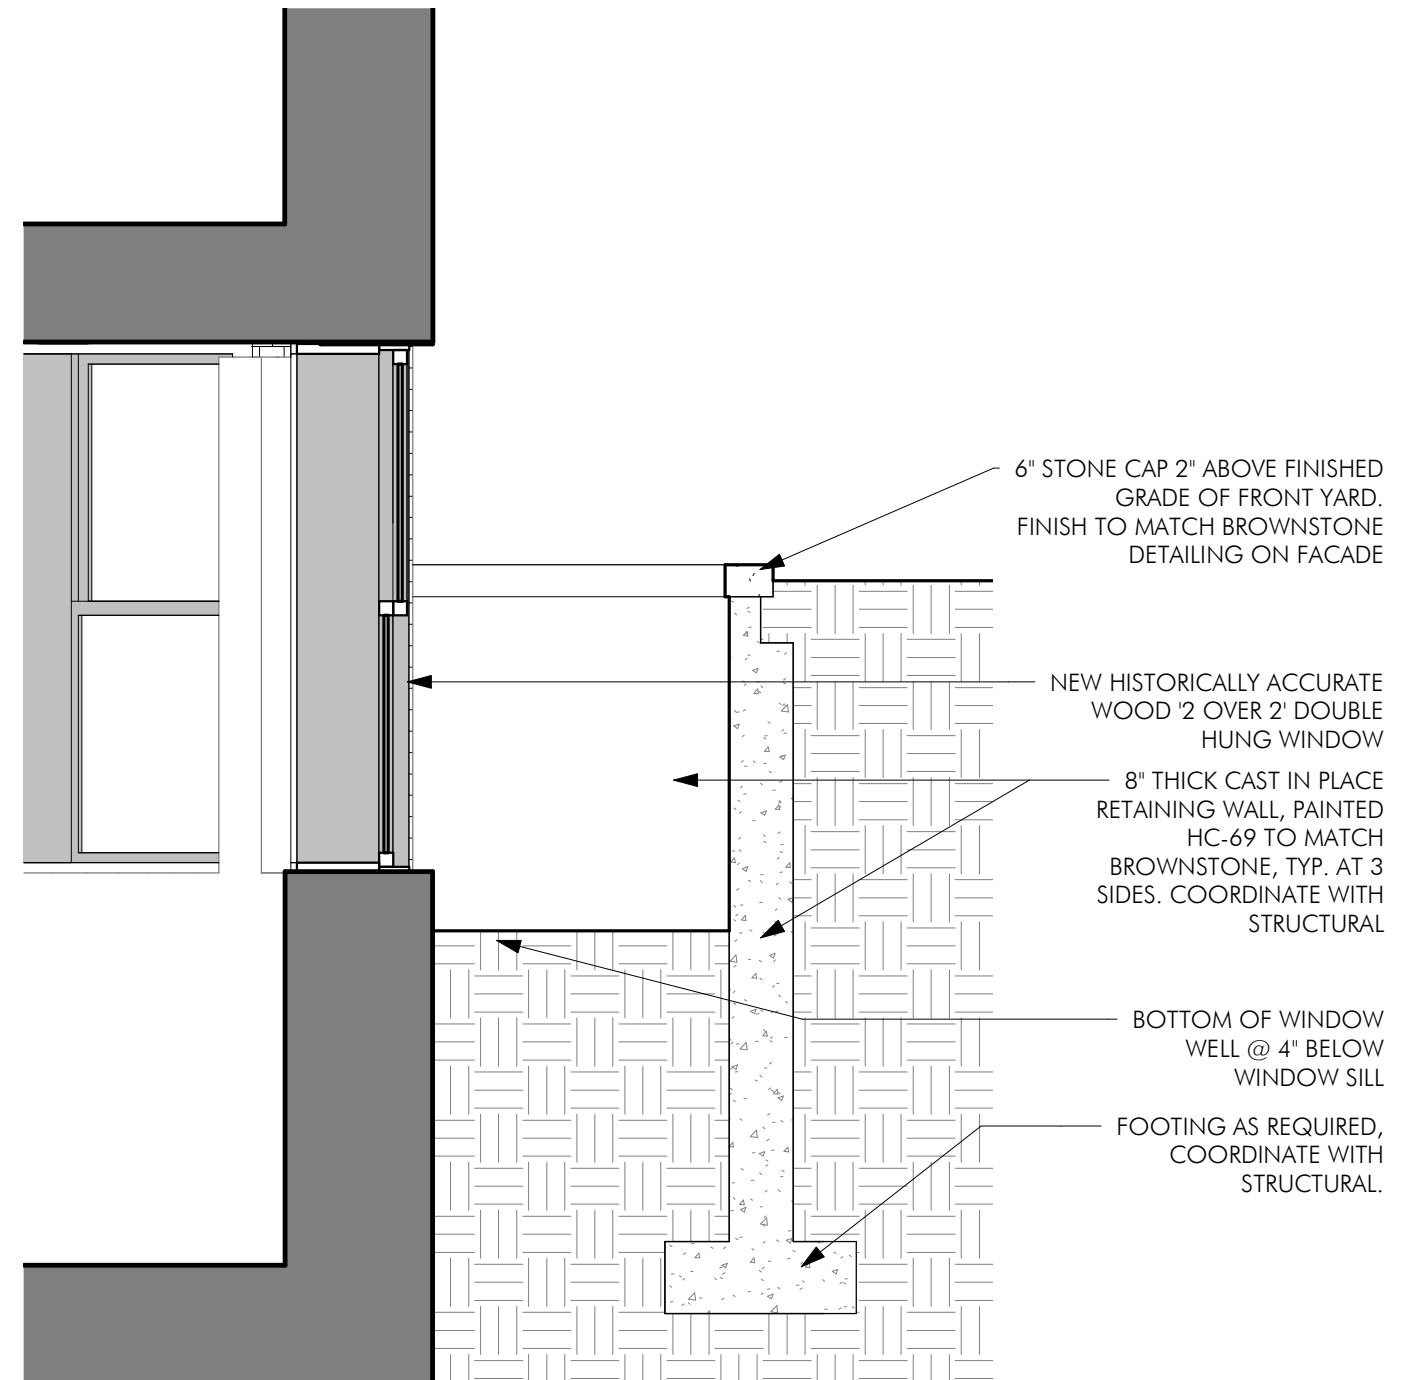

2 WINDOW WELL SECTION  
1/2" = 1'-0"





PUBLIC ALLEY 908 LOOKING EAST



433 MARLBOROUGH ST REAR FACADE



PUBLIC ALLEY 908 LOOKING WEST



