




256

NO  
PARKING  
EXCEPT  
AS SHOWN  
ON THESE  
PLANS  
DATE


NO  
PARKING  
EXCEPT  
AS SHOWN  
ON THESE  
PLANS  
DATE

TPULLO


0947

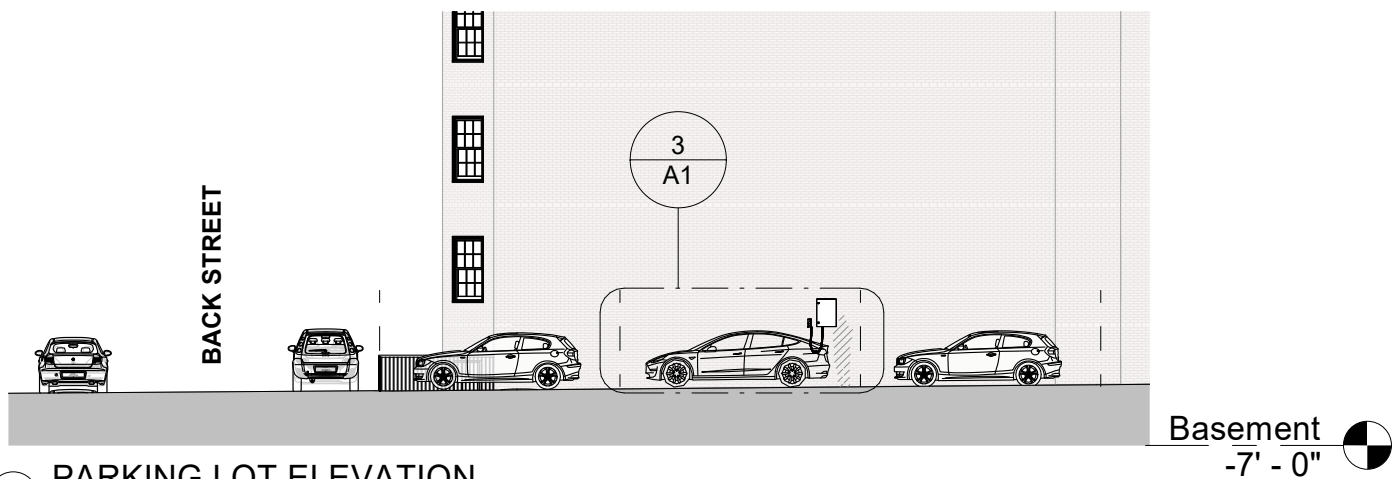

2 PARKING LOT ELEVATION  
1/16" = 1'-0"

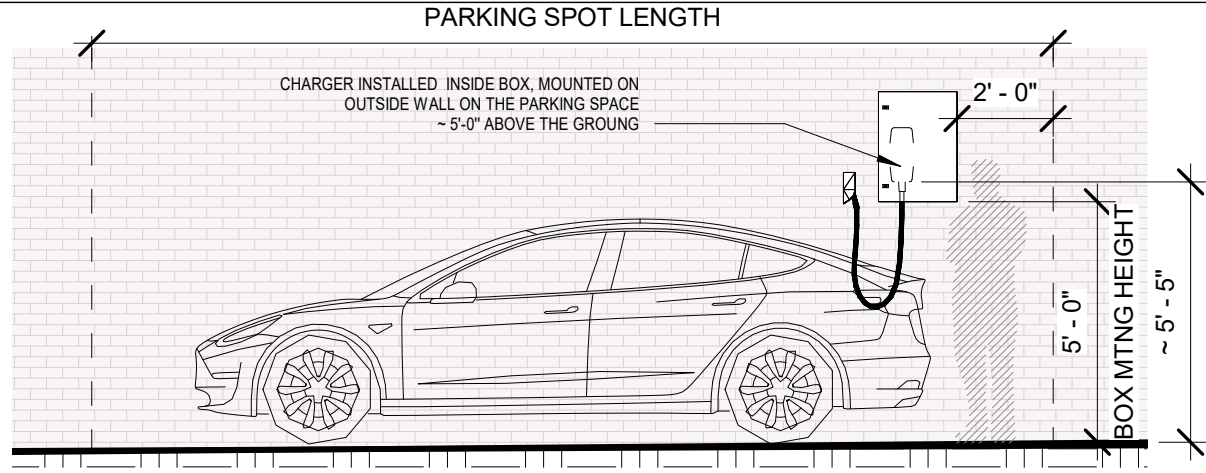

3 TESLA CHARGER ELEVATION DETAILS  
1/4" = 1'-0"

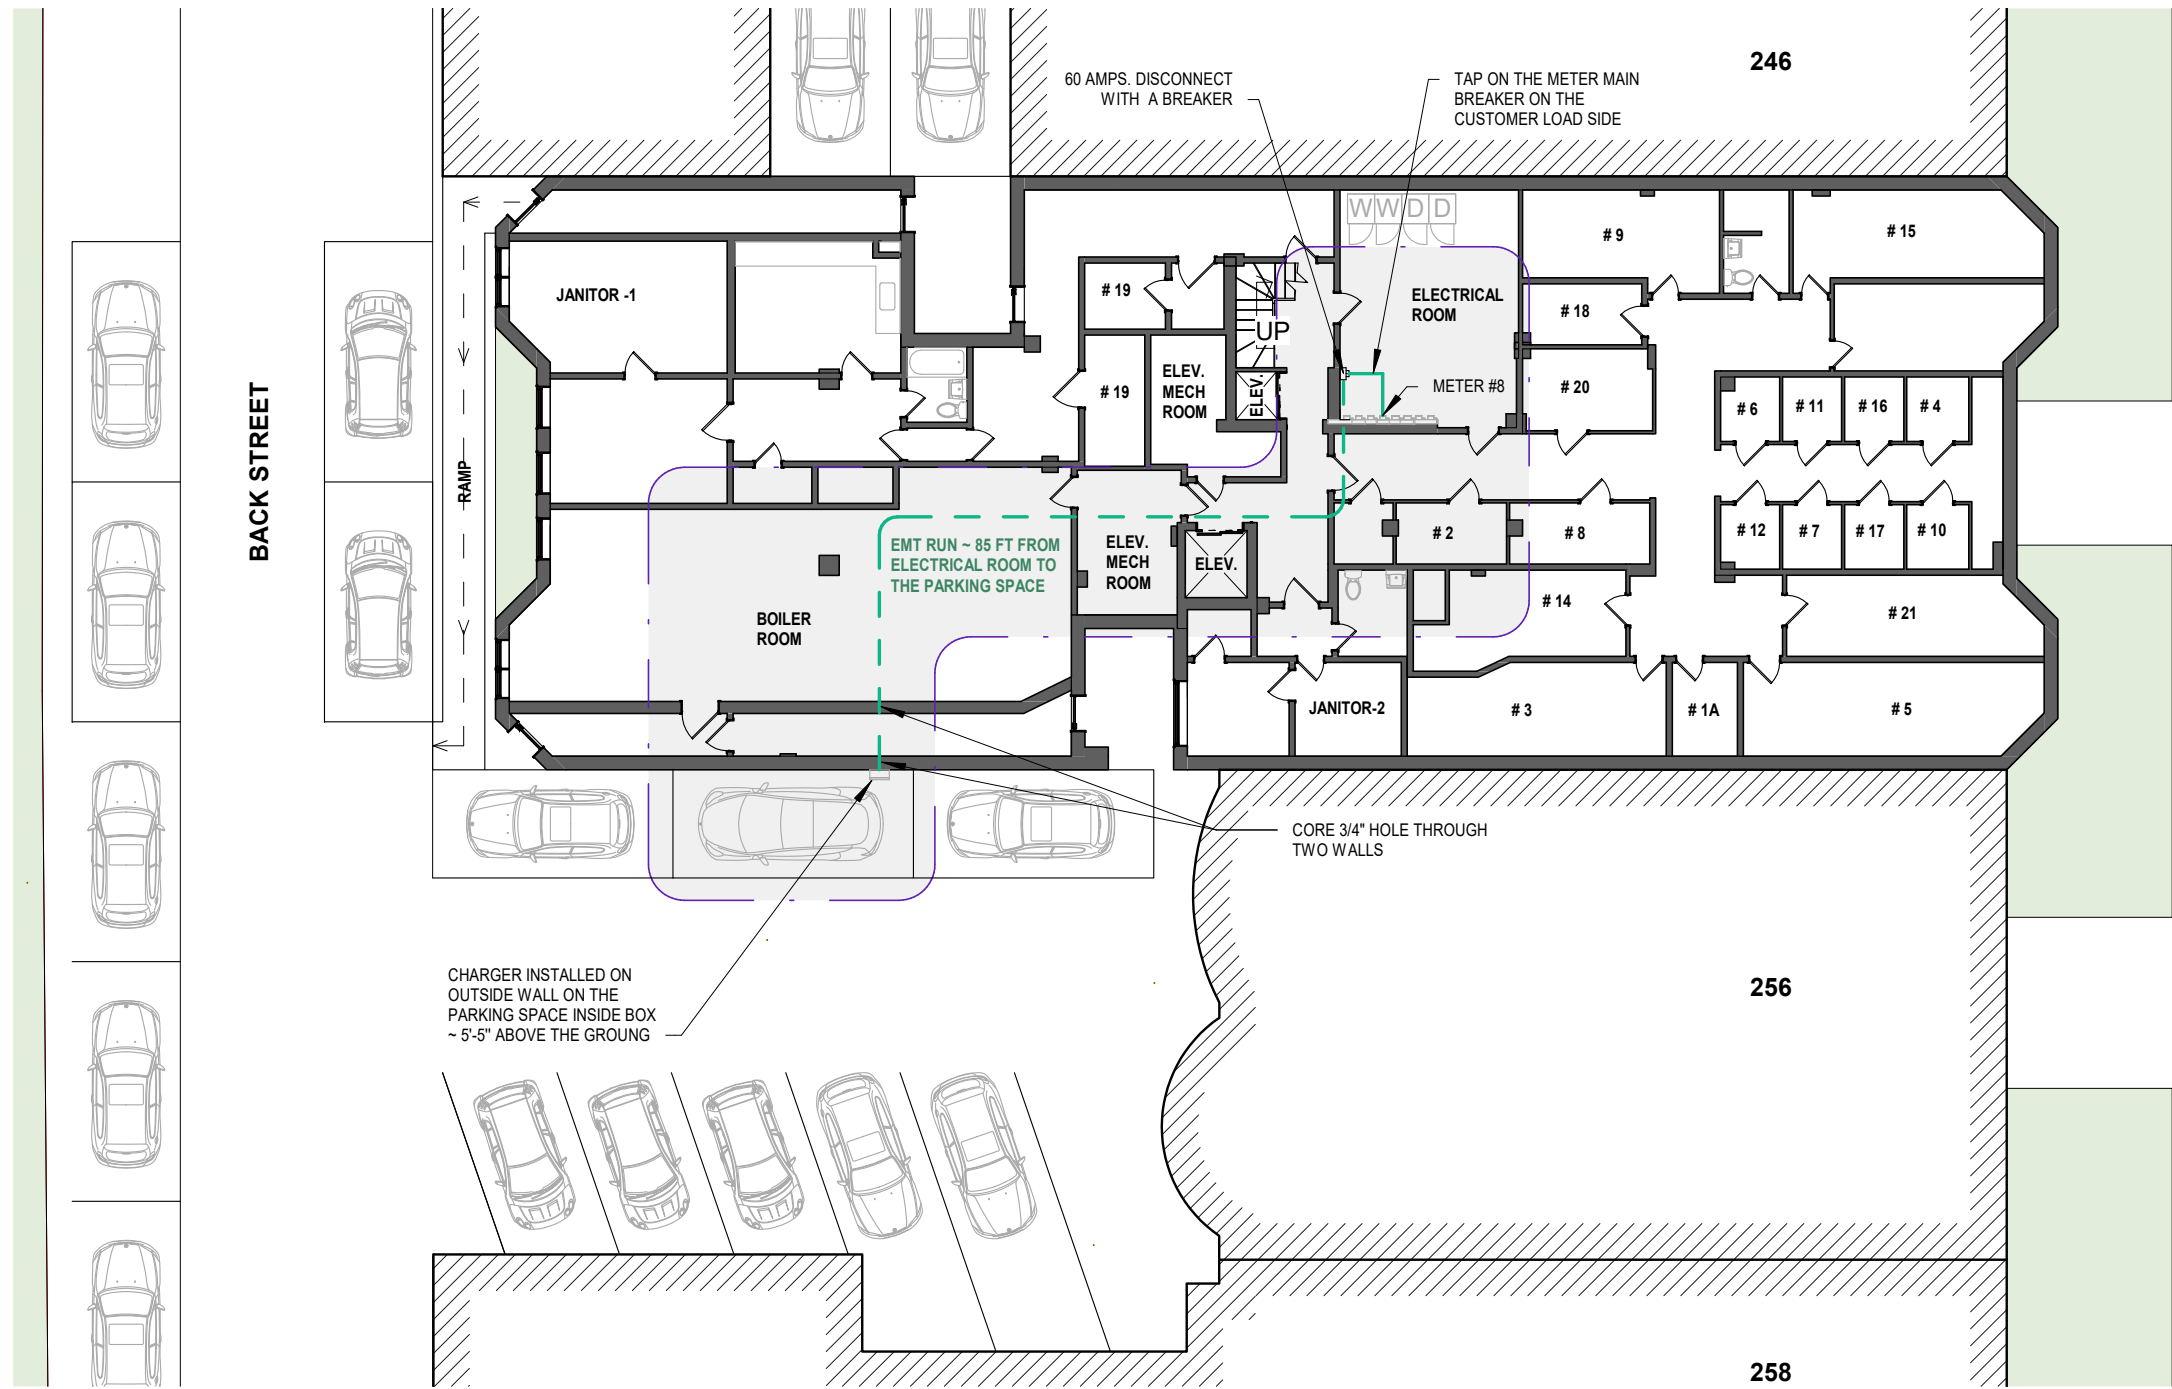


1 250 BEACON ST - PARKING PLAN  
1/16" = 1'-0"

**NOTE:**  
CHARGING BOX DETAILS:  
Width - 9.8in  
Length - 19.6in  
Height - 27.5  
Weight - 34.5 lbs



Semyon Dukach  
250 BEACON STREET - TESLA CHARGER  
BASEMENT PLAN

Project number 000001

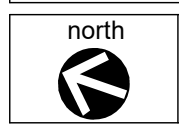

Date  
Issue Date  
Drawn by DB  
Checked by  
Scale  
As indicated

A1