


184 MARLBOROUGH ST. #7  
NEW HEAD HOUSE AND  
IMPROVEMENTS  
TO EXISTING ROOF DECK

184 MARLBOROUGH ST  
UNIT 7  
BOSTON  
MASSACHUSETTS

SCHEMATIC DESIGN: 6.21.22

A-1

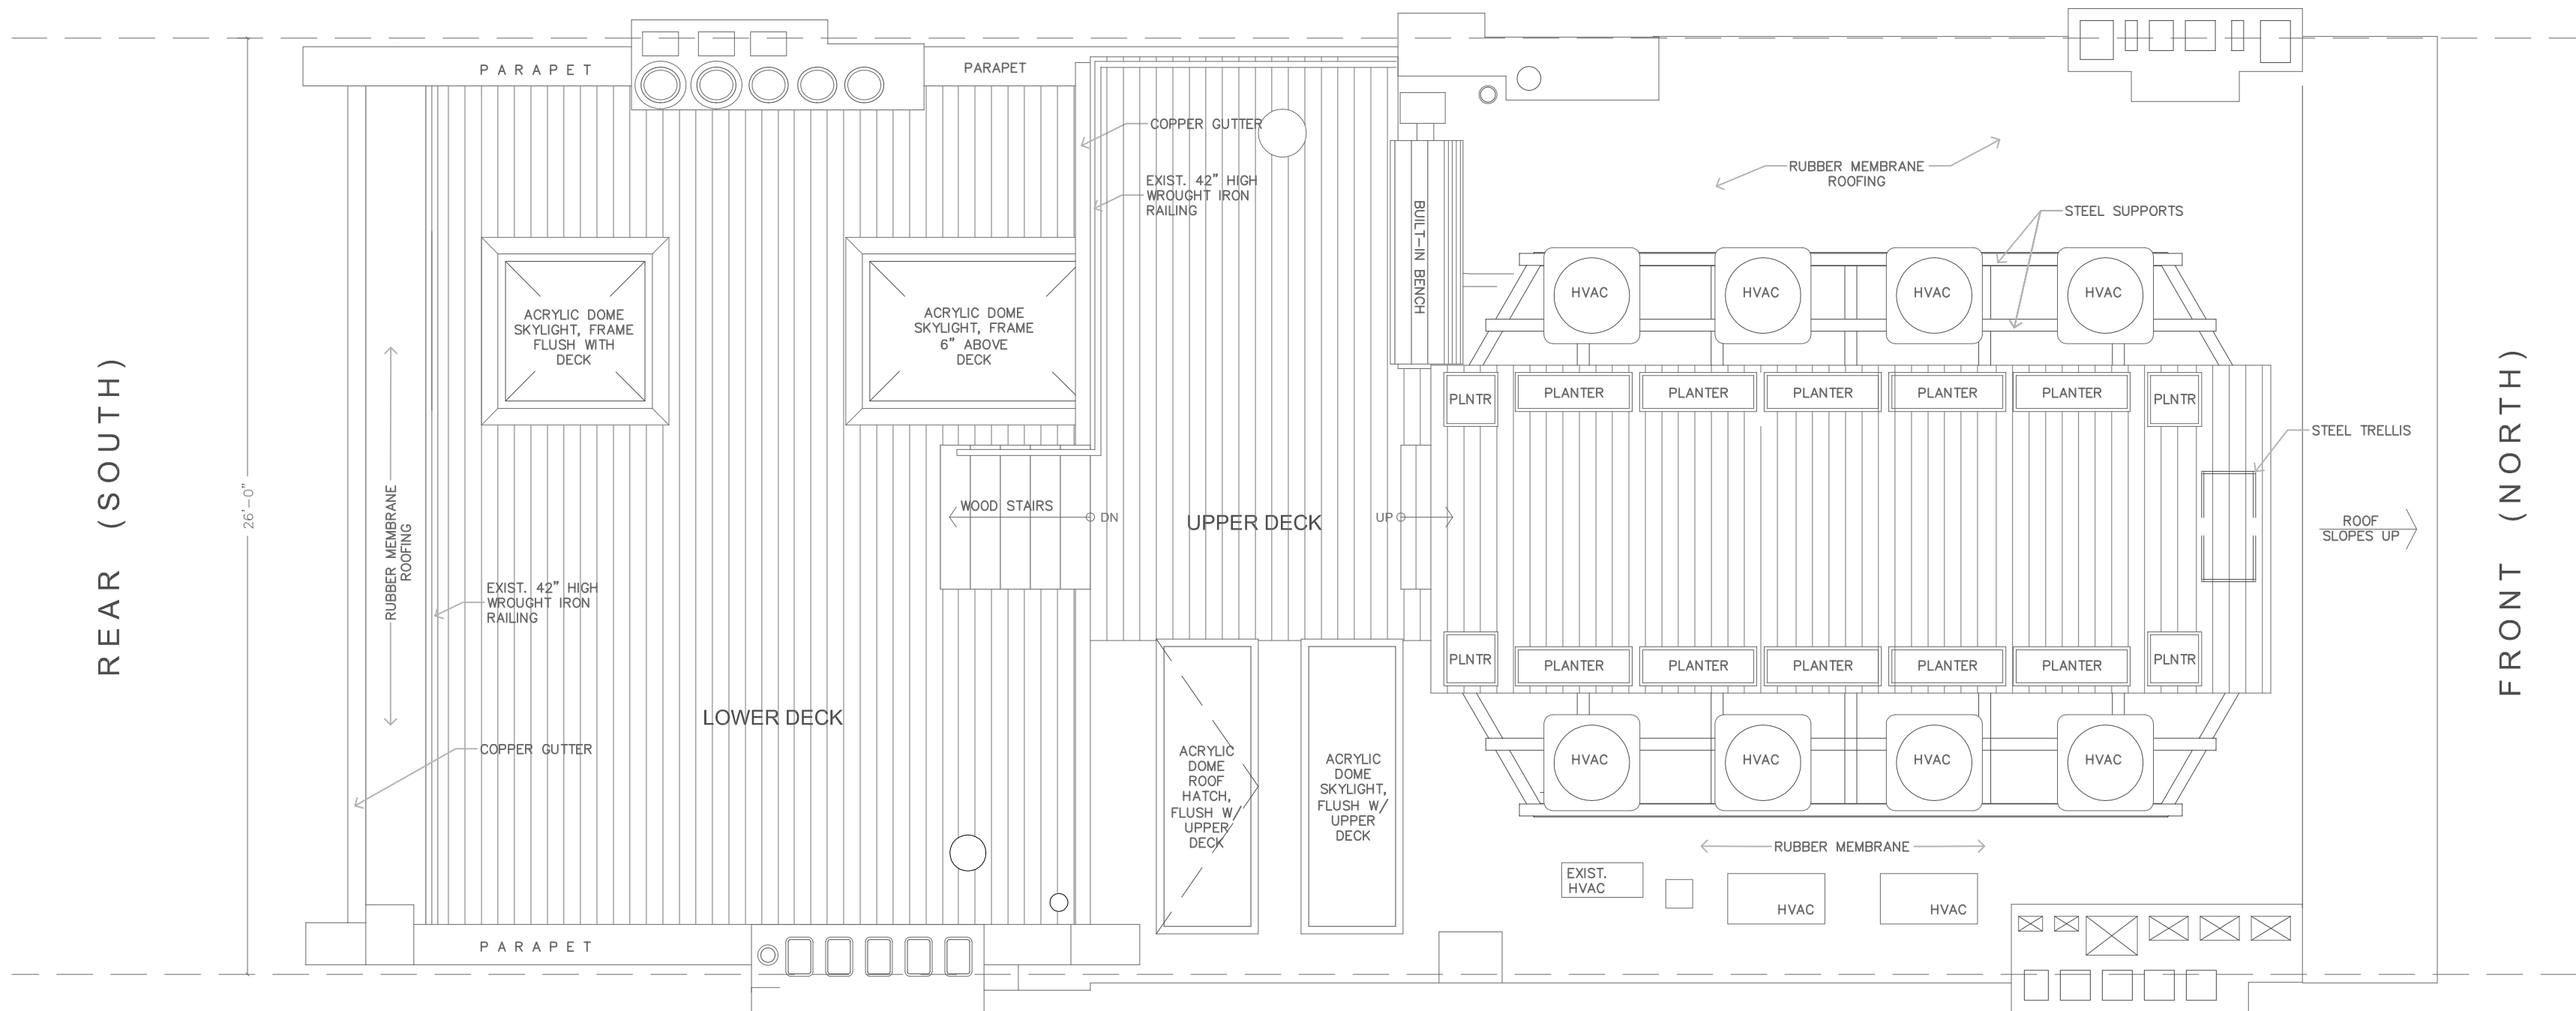


1 EXISTING ROOF PLAN  
1/4" = 1'-0"

184 MARLBOROUGH ST. #7  
NEW HEAD HOUSE AND  
IMPROVEMENTS  
TO EXISTING ROOF DECK


184 MARLBOROUGH ST  
UNIT 7  
BOSTON  
MASSACHUSETTS

SCHEMATIC DESIGN: 6.21.22

A-2

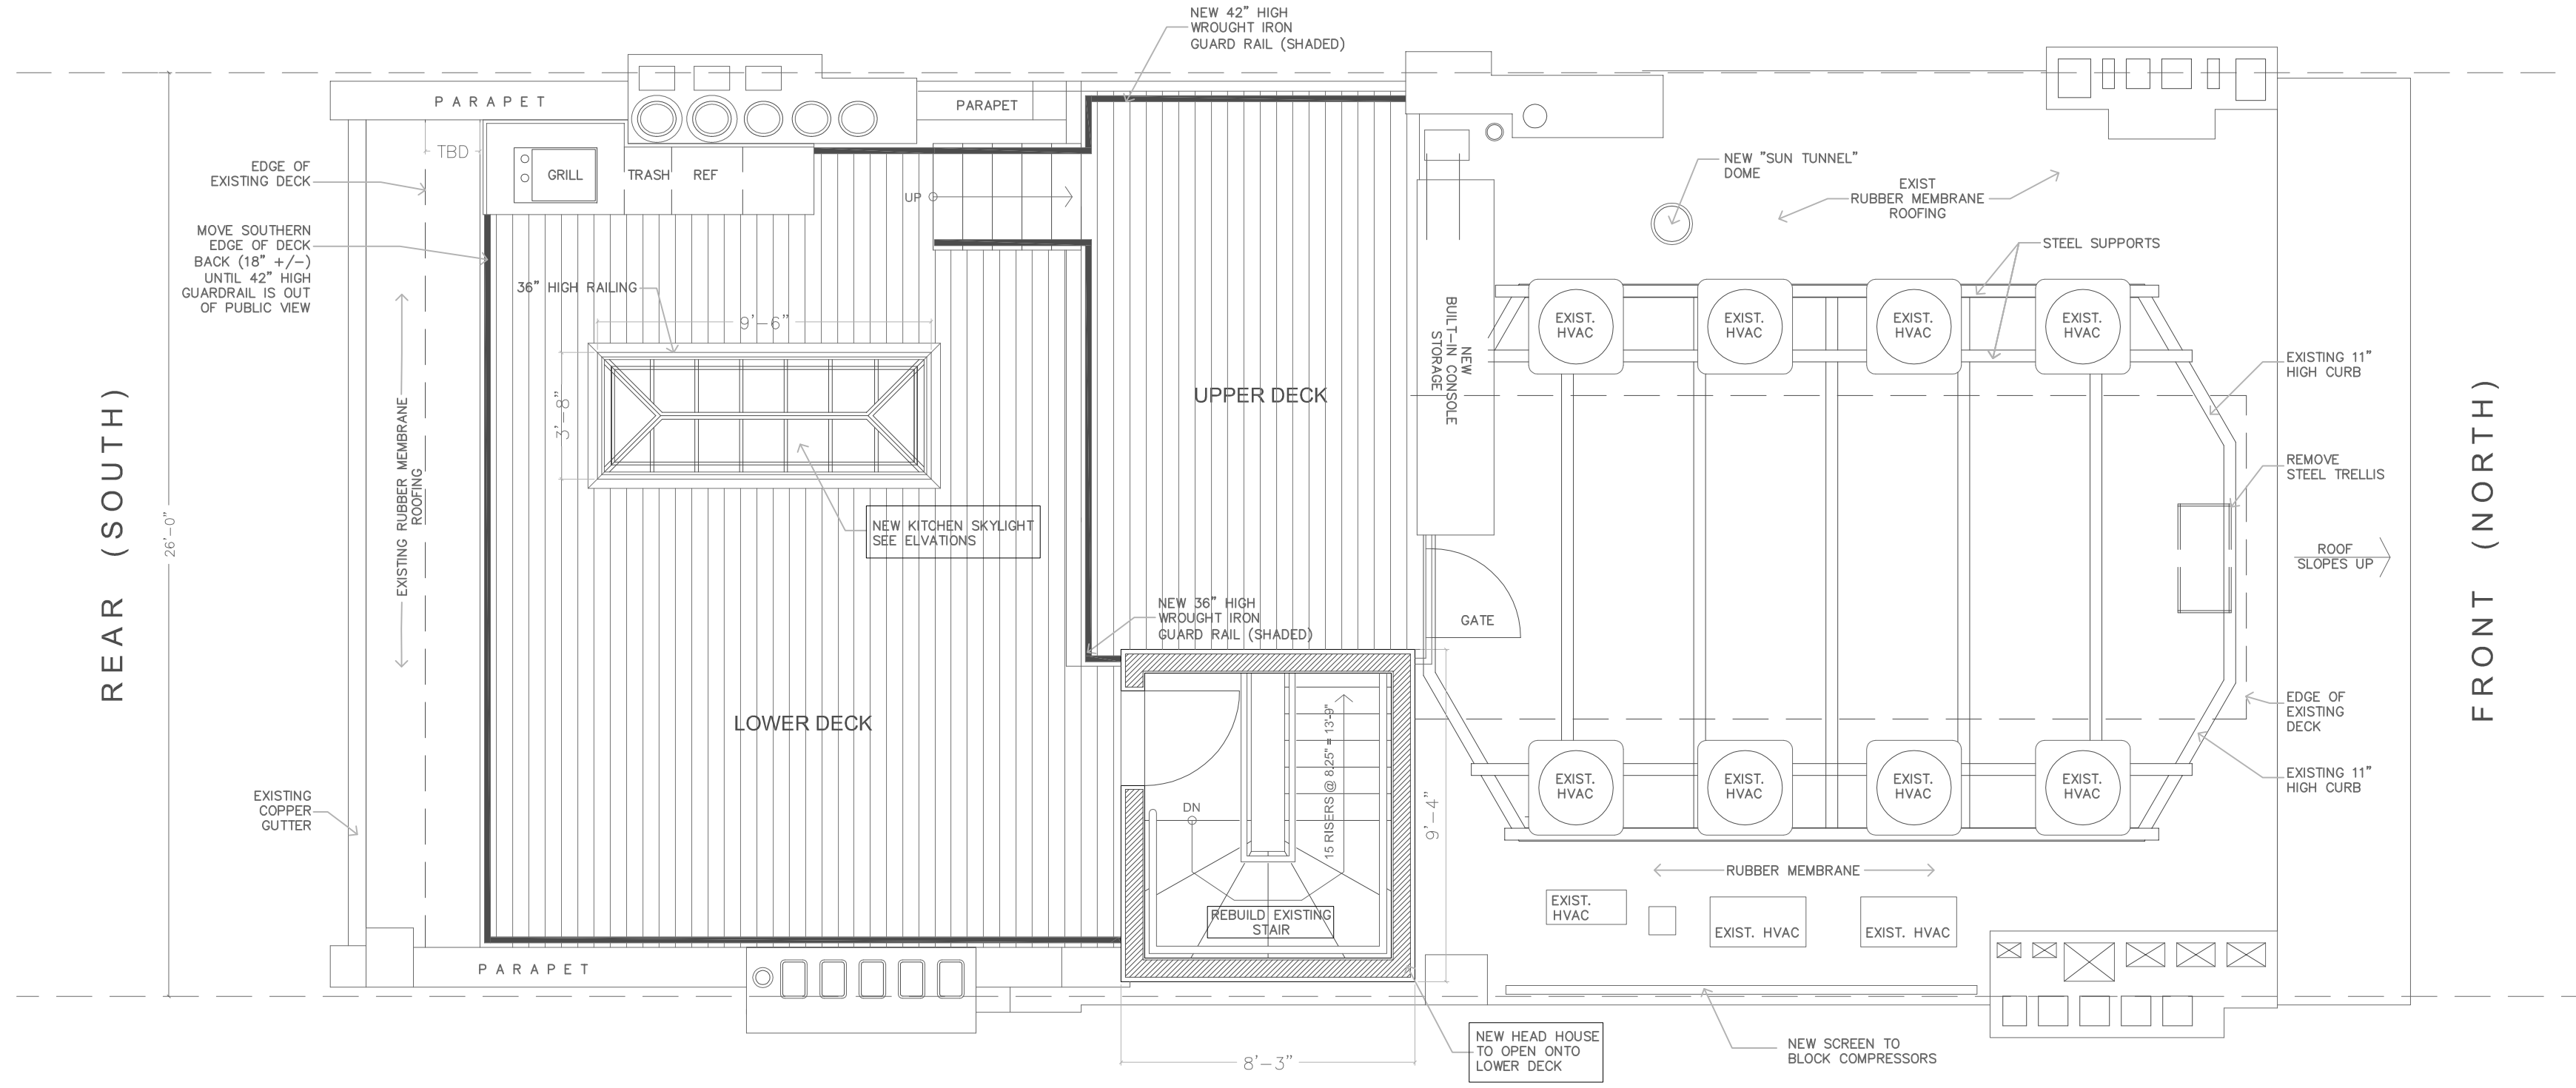

1 PROPOSED ROOF PLAN  
1/4" = 1'-0"

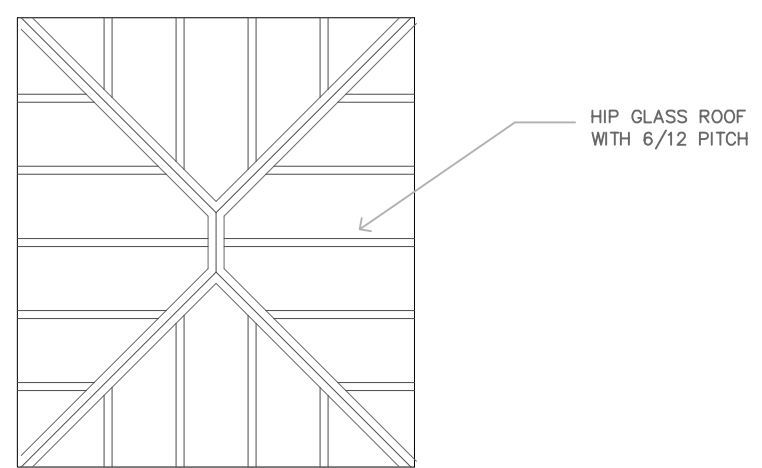


A PROPOSED HEAD HOUSE ROOF PLAN  
1/4" = 1'-0"

184 MARLBOROUGH ST. #7  
NEW HEAD HOUSE AND  
IMPROVEMENTS  
TO EXISTING ROOF DECK

184 MARLBOROUGH ST  
UNIT 7  
BOSTON  
MASSACHUSETTS

SCHEMATIC DESIGN: 6.21.22

A-3

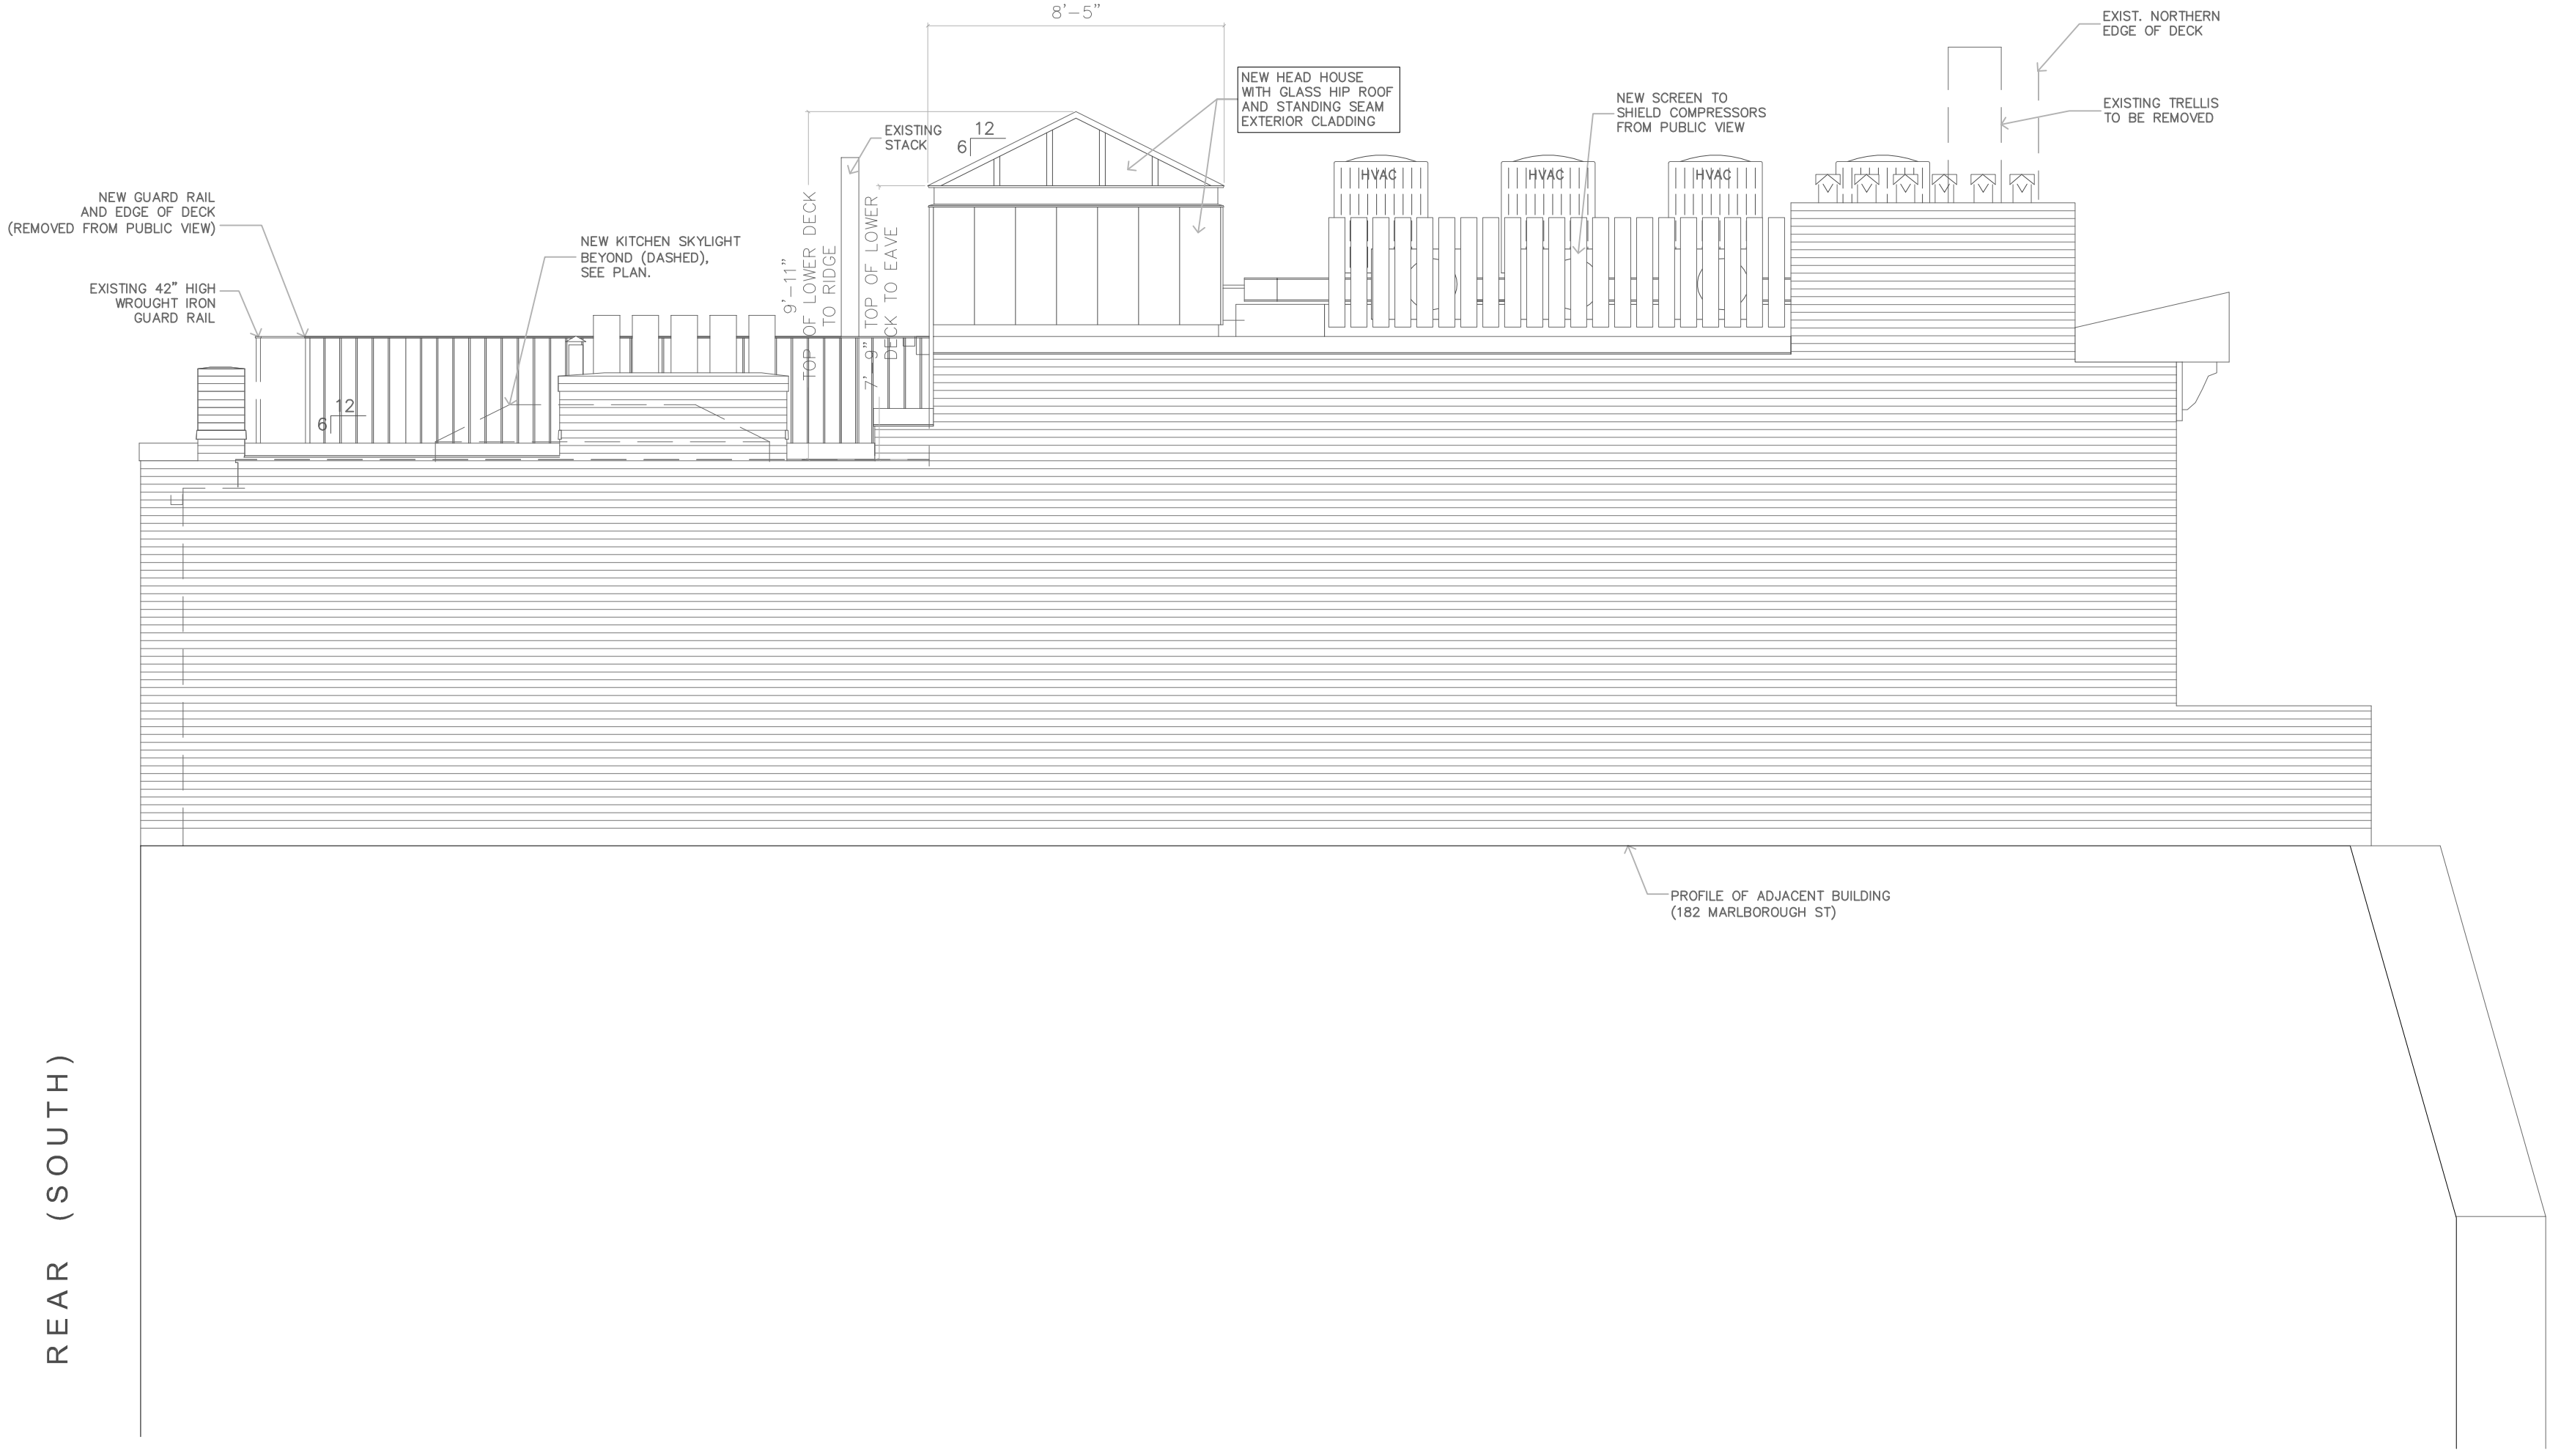

REAR (SOUTH)

FRONT (NORTH)

1 SIDE ELEVATION  
1/4" = 1'-0"

184 MARLBOROUGH ST. #7  
NEW HEAD HOUSE AND  
IMPROVEMENTS  
TO EXISTING ROOF DECK

184 MARLBOROUGH ST  
UNIT 7  
BOSTON  
MASSACHUSETTS

SCHEMATIC DESIGN: 6.21.22

A-4



182

184

186


1 FRONT ELEVATION  
3/16" = 1'-0"

184 MARLBOROUGH ST. #7  
NEW HEAD HOUSE AND  
IMPROVEMENTS  
TO EXISTING ROOF DECK

184 MARLBOROUGH ST  
UNIT 7  
BOSTON  
MASSACHUSETTS

SCHEMATIC DESIGN: 6.21.22

A-5

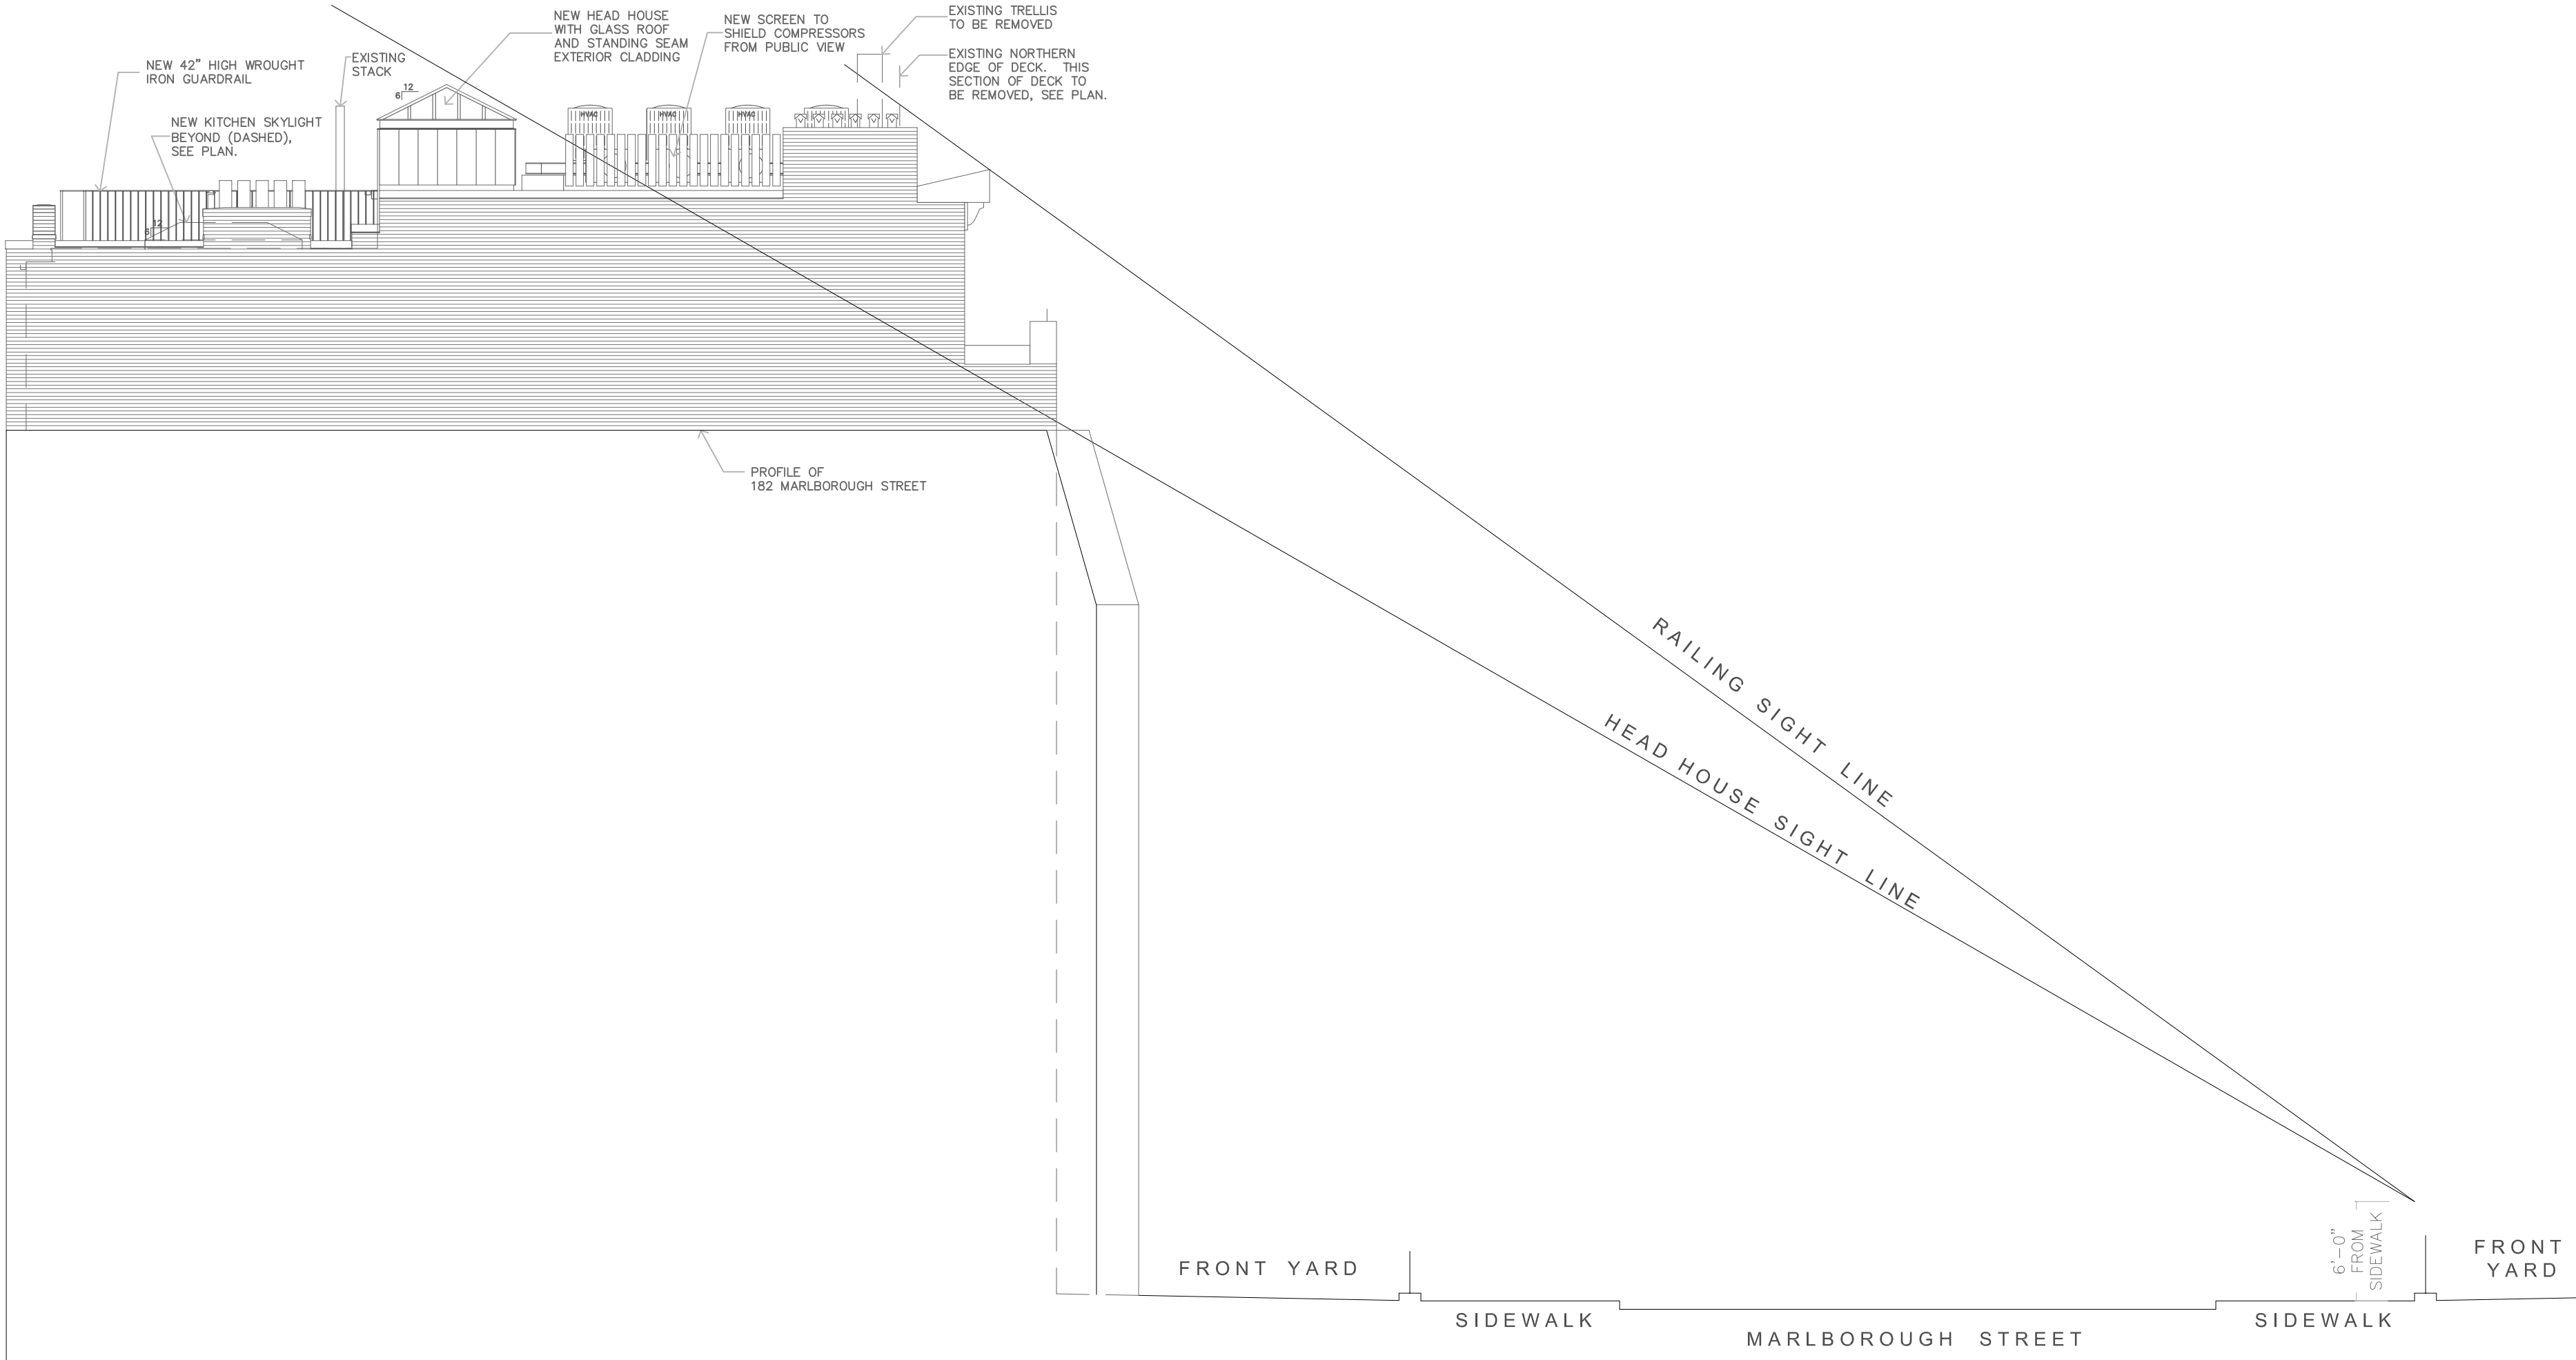

1 SIGHT LINE SECTION  
1/8" = 1'-0"

184 MARLBOROUGH ST. #7  
NEW HEAD HOUSE AND  
IMPROVEMENTS  
TO EXISTING ROOF DECK

184 MARLBOROUGH ST  
UNIT 7  
BOSTON  
MASSACHUSETTS

SCHEMATIC DESIGN: 6.21.22

A-6




1 REAR ELEVATION  
3/16" = 1'-0"

184 MARLBOROUGH ST. #7  
NEW HEAD HOUSE AND  
IMPROVEMENTS  
TO EXISTING ROOF DECK

184 MARLBOROUGH ST  
UNIT 7  
BOSTON  
MASSACHUSETTS

SCHEMATIC DESIGN: 6.21.22

A-7

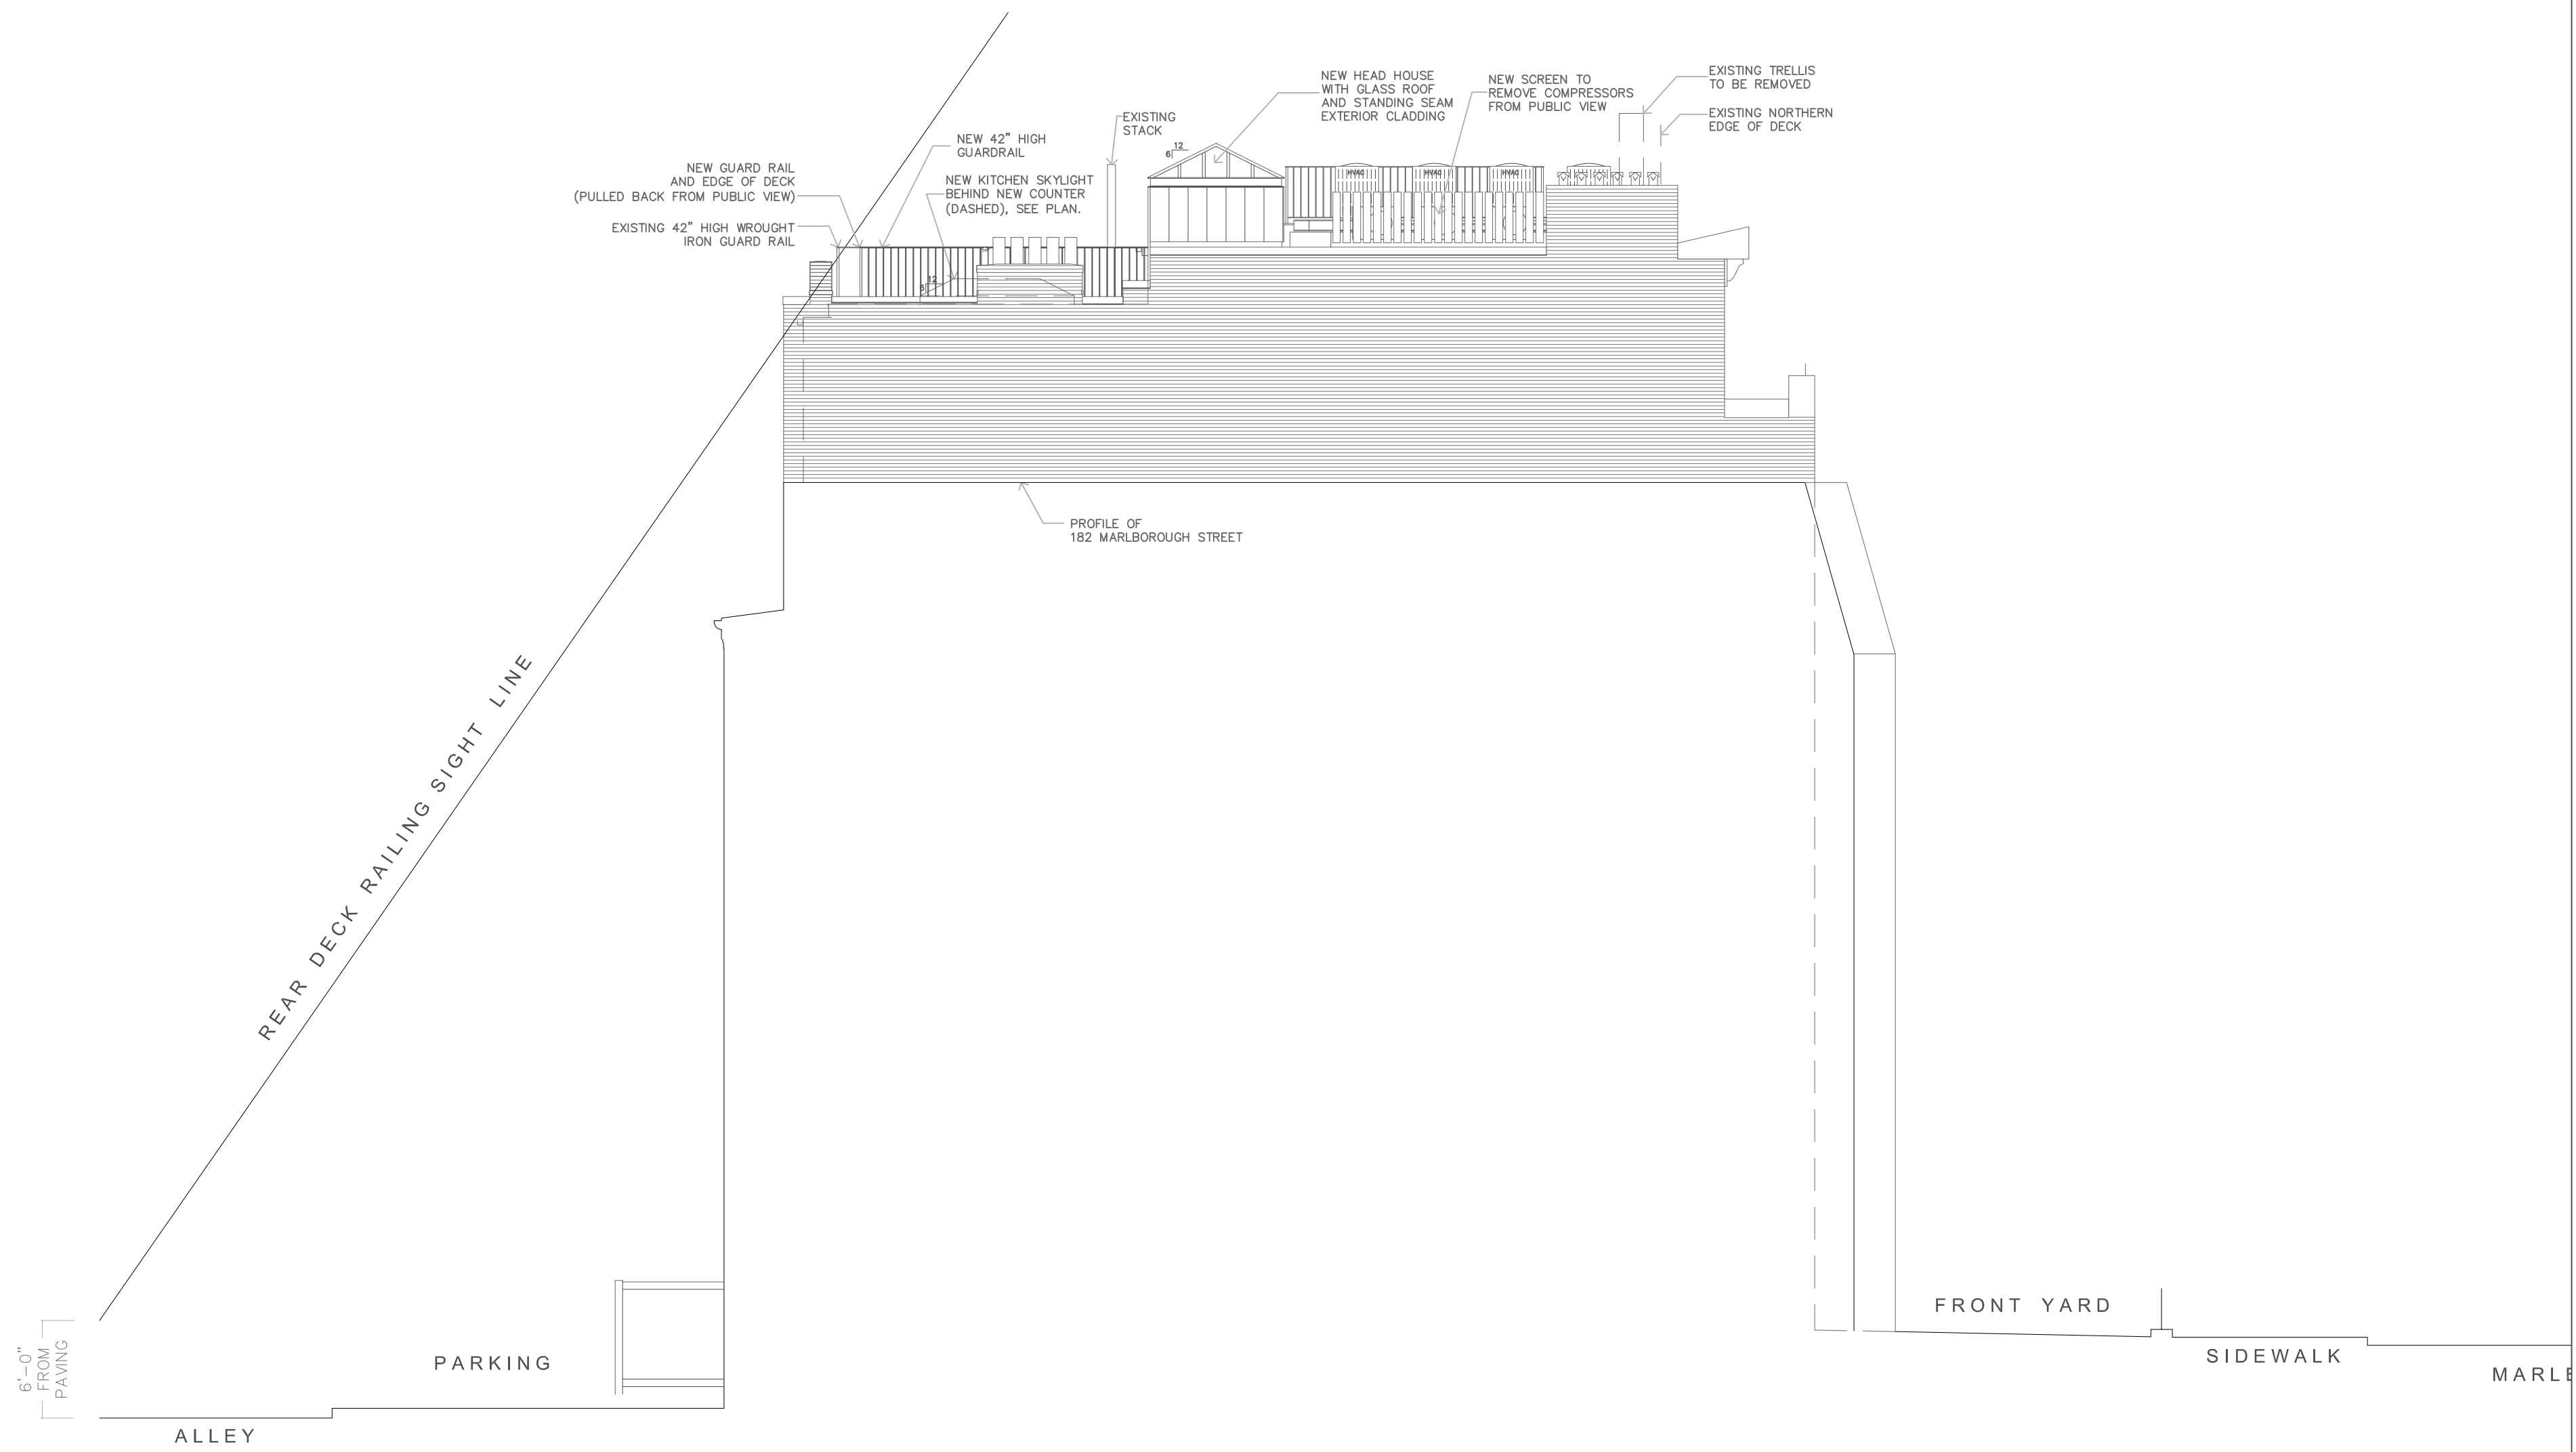

1 ALLEY SIGHT LINE SECTION  
1/8" = 1'-0"