

August 15, 2022

**VIA FEDEX OVERNIGHT AND EMAIL**

Air Pollution Control Commission, Environment Department  
1 City Hall Square, Room 709  
Boston, MA 02201  
Email: APCC@boston.gov

**Re: Application for Exemption Certification for 380 Stuart Street, Boston (the “Property”)**

Dear Commission:

Enclosed please find the application for an Exemption Certification for the Property, which is located in the Downtown Parking Freeze area. The following identifies each of the materials required by the application form, and indicates where each can be found in the enclosures:

1. The Air Pollution Control Commission’s Parking Freeze Application Form (**Exhibit A**);
2. Proof of Ownership (**Exhibit B**);
3. The Applicant’s Statement of Need (**Exhibit C**);
4. Site Plans, prepared by the Architect (**Exhibit D**); and
5. List of abutters within 300 feet of the three parcels, which together comprise the Property (**Exhibit E**).

If there is anything further which you need to process this Application, please let me know.

Thank you for your attention to this matter.

Sincerely,

By: Jennifer R. Schultz, Esq.  
Jennifer R. Schultz, Esq.  
Representative for the Applicant

Enclosures

**EXHIBIT A**

**APPLICATION FORM**



**A. GENERAL APPLICATION INFORMATION**

1. Project Location

380 Stuart Street a. Street Address	Boston b. City/Town	02116 c. Zip Code
0401131000, 0401132000, 0401133000 f. Assessors Map/Plat Number	0401131000, 0401132000, 0401133000 g. Parcel/Lot Number	

2. Applicant

Michael a. First Name	Caliva b. Last Name	SCD 380 Stuart Street LLC c. Company	
c/o Skanska USA Commercial Development, Inc., 101 Seaport Blvd Suite 200 d. Mailing Address			
Boston e. City/Town		MA f. State	02116 g. Zip Code
617-574-1317 h. Phone Number	i. Fax Number	michael.caliva@skanska.com j. Email address	

3. Property Owner

Michael a. First Name	Caliva b. Last Name	SCD 380 Stuart Street LLC c. Company	
c/o Skanska USA Commercial Development, Inc., 101 Seaport Blvd Suite 200 d. Mailing Address			
Boston e. City/Town		MA f. State	02116 g. Zip Code
617-574-1317 h. Phone Number	i. Fax Number	michael.caliva@skanska.com j. Email address	

Check if more than one owner:

(If there is more than one property owner, please attach a list of these property owners to this form.)



4. Representative (if any)

Jennifer a. First Name	Schultz b. Last Name	Sullivan & Worcester LLP c. Company	
One Post Office Square d. Mailing Address			
Boston e. City/Town		MA f. State	02116 g. Zip Code
617-338-2420 h. Phone Number	 i. Fax Number	jschultz@sullivanlaw.com j. Email address	

5. What kind of application is being filed?

- Request a New Parking Freeze Permit or Exemption Certification
- Modify an existing Parking Freeze Permit or Exemption Certification

6. Which Parking Freeze is your facility located in

- Downtown Boston
- South Boston

**B. PARKING FACILITY INFORMATION**

1. Applicant

Downtown Boston		South Boston	
Commercial Spaces	0	Commercial Spaces	
Exempt Spaces	175	Residential Included Spaces	
Residential Excluded Spaces	0	Residential Excluded Spaces	

2. Do you currently or will you charge for parking?

- Yes
- No
- Not sure

3. What is your current or proposed parking method and facility type? (select all that apply)

- Valet
- Surface Lot
- Self-Parking
- Garage



4. Is your project compliant with the City's Bicycle Parking Guidelines?

Number of Long-Term Bicycle Spaces: <b>250</b>	Number of Showers: * <b>12</b>
Number of Short-Term Bicycle Spaces: <b>34</b>	Bikeshare Station Size and Contribution: <b>19 docks</b>
Number of Lockers: * <b>104</b>	Other Amenities (Please List):

5. Is your project compliant with the City's Electric Vehicle Readiness Policy?

EVSE-Installed Points: <b>A 44</b>	Total number of spaces: <b>C 175</b>
EV-Ready Points: <b>B 131</b>	Does <b>A + B = C</b> ? <input checked="" type="checkbox"/> Yes <input type="checkbox"/> No

Note: Please attach the Electric Vehicle Equivalency Calculator to this application, available at [www.boston.gov/recharge-boston](http://www.boston.gov/recharge-boston).

6. Please fill out the information below:

Total Number of Proposed Spaces: <b>175</b>	Total Parking Facility Square Footage: <b>109,060 sf</b>
Number of New Spaces: <b>175</b>	Ratio of Residential Spaces to Units: <b>N/A</b>
Number of Existing Spaces: <b>0</b>	(Optional) Number of Spaces Returned: <b>N/A</b>

7. Please list the total facility square footage by use type:

Residential Sqft: <b>0</b>	Retail Sqft: <b>approx. 6,000</b>
Office/Admin Sqft: <b>approx. 619,000</b>	Institutional Sqft: <b>0</b>
Industrial Sqft: <b>0</b>	Lodging Sqft: <b>0</b>

8. Are you required to execute a Transportation Access Plan Agreement (TAPA)?

Yes  No

(If yes, please attach the draft or final TAPA to this form if available.)

\*Shower and Lockers to be located on the third floor and accessible to tenants



**C. SIGNATURES AND SUBMITTAL REQUIREMENTS**

I hereby certify under the penalties of perjury that the foregoing Notice of Intent and accompanying plans, documents, and supporting data are true and complete to the best of my knowledge. I understand that the Applicant will place notification of this Application in a local newspaper at the expense of the applicant in accordance with the Procedures and Criteria for the Issuance of Parking Freeze Permits.

Signature of Applicant  
Michael Caliva, Authorized Signatory

Date

Signature of Property Owner (if different)

Date

*Jennifer R. Schultz, Esq.*

8/12/2022

Signature of Representative (if any)  
Attorney for Applicant

Date

**D. ADDENDUM: IMPORTANT APPLICATION INFORMATION**

**PAYMENT**

Please include a check or money order made payable to the City of Boston, Air Pollution Control Commission. The fee is \$20 per parking space. Application and renewal fees apply to all locations within the Downtown, East Boston, and South Boston Parking Freeze Zones.

**WRITTEN PROOF**

Please attach written proof that the applicant is the owner of record or has written approval from the owner of record to file this application.

**STATEMENT OF NEED**

Please attach a general description of the facility and the parking needs of the project, local entities, and patrons that the proposed facility will serve. Any written support (letters, etc.) that you wish to supply in support of this statement should be attached



## **SITE PLANS**

Please attach a site plan of the parking facility showing:

- location of the facility;
- layout of the spaces;
- entry and exit locations;
- total square footage of the parking area;
- location, type and amount of electric vehicle parking;
- location and amount of bicycle parking and bicycle facilities.

## **OTHER APPLICABLE REVIEWS**

If you are working in a historic district or on a designated landmark, you should consult with the appropriate historic or architectural commission. If you are working in the floodplain or within 100 feet of a wetland, you should consult with the Conservation Commission. Visit [boston.gov/landmarks](http://boston.gov/landmarks) and [boston.gov/conservation](http://boston.gov/conservation) before starting any work.

## **WHERE TO SEND**

We prefer you complete the digital application using this form. Export the form as a PDF and email your application and supporting documents to [APCC@boston.gov](mailto:APCC@boston.gov). You can also mail your application, documents, and payment to: Air Pollution Control Commission, Boston City Hall, 1 City Hall Square, Room 709, Boston, MA 02201. Please notify us that you have sent an application by mail at [APCC@boston.gov](mailto:APCC@boston.gov).

**EXHIBIT B**

**PROOF OF OWNERSHIP**



COMMONWEALTH OF MASSACHUSETTS  
 CITY OF BOSTON  
 OFFICE OF THE COLLECTOR-TREASURER  
 ONE CITY HALL SQUARE, BOSTON, MA 02201



COLLECTOR OF TAXES  
**Ellen A. Hatch**

**FY 2023**  
**CITY OF BOSTON**  
**PRELIMINARY REAL ESTATE TAX**

Office of the Assessor 617-635-4287  
 Office of the Collector 617-635-4131  
 Office Hours: Monday - Friday 9:00 AM - 5:00 PM

PAYMENTS CAN BE MADE ONLINE AT:  
**www.boston.gov/taxpayments**  
 PAYMENTS CAN BE MADE BY PHONE AT  
 (855) 731-9898  
 credit/debit card payments are subject to fees

This form approved by Commissioner of Revenue

SCD 380 STUARTSTREET LLC  
 101 SEAPORT BLVD SUITE 200  
 BOSTON MA 02210

If you are using a payment service to pay this bill, you  
 MUST indicate the **TAXYEAR** and **BILL NUMBER** on the check

MAKE CHECKS PAYABLE TO:  
**THE CITY OF BOSTON**

SEE REVERSE SIDE FOR IMPORTANT INFORMATION

**TAXPAYER'S COPY**

MAIL CHECKS TO:  
**BOX 55808**  
**BOSTON, MA 02205**

Do not send cash

**1ST QUARTER**

WARD	PARCEL NO.	BILL NUMBER	BANK NO.
04	01133-000	145122	
<b>LOCATION</b> 366 STUART ST			
<b>ASSESSED OWNER</b> SCD 380 STUARTSTREET LLC			

PRELIMINARY REAL ESTATE TAX	6,298.98
COMMUNITY PRESERVATION ACT	57.55
<b>TOTAL PRELIMINARY TAX</b>	<b>6,356.53</b>
1ST TAX PAYMENT DUE BY 08/01/2022	3,178.27
2ND TAX PAYMENT DUE BY 11/01/2022	3,178.26
PAYMENTS TO DATE/CREDITS	.00
<b>TAX DUE</b>	<b>3,178.27</b>
FEES	.00
INTEREST	.00
<b>TOTAL DUE</b> →	<b>3,178.27</b>
Pay by 08/01/2022	

Please detach this portion and remit this slip with payment

COMMONWEALTH OF MASSACHUSETTS  
 CITY OF BOSTON

**COLLECTOR'S COPY**

This form approved by Commissioner of Revenue

WARD	PARCEL NO.	BILL NUMBER	BANK NO.
04	01133-000	145122	
<b>LOCATION</b> 366 STUART ST			

COLLECTOR OF TAXES  
**Ellen A. Hatch**

ASSESSED OWNER: SCD 380 STUARTSTREET LLC

MAKE CHECKS PAYABLE TO:  
**THE CITY OF BOSTON**

MAIL CHECKS TO:  
**BOX 55808**  
**BOSTON, MA 02205**

Do not send cash

**2023 PRELIMINARY  
 REAL ESTATE TAX  
 1ST QUARTER**

TAX DUE	3,178.27
FEES	.00
INTEREST	.00
<b>TOTAL DUE</b> →	<b>3,178.27</b>
Pay by 08/01/2022	

SCD 380 STUARTSTREET LLC  
 101 SEAPORT BLVD SUITE 200  
 BOSTON MA 02210

00182082023000145122800003178274

**FISCAL YEAR 2023 PRELIMINARY TAX:** This tax bill shows the amount of preliminary taxes you owe for fiscal year 2023 (July 1, 2022 - June 30, 2023).

**PRELIMINARY TAX AMOUNT:** The preliminary tax shown on this bill is based on the net tax owed on your property for fiscal year 2022 (July 1, 2021 - June 30, 2022). As a general rule, the amount of your preliminary tax will not be more than 50% of your fiscal year 2022 tax (including betterments, special assessments or charges added to the tax) as reduced by any abatements or exemptions. Under certain circumstances, the amount of your preliminary tax may exceed that amount.

**PAYMENT DUE DATES/INTEREST CHARGES:** Your preliminary tax is payable in two equal installments. Your first payment is due on August 1, 2022. Your second payment is due on November 1, 2022. If your payments are not made by their due dates interest at the rate of 14% will be charged on the amount of the payment that is unpaid and overdue. Interest is computed on overdue first preliminary tax payments from August 1, 2022 and on overdue second preliminary tax payments from November 1, 2022 to the date payment is made. You will also be required to pay charges and fees incurred for collection if your tax payments are not made when due. Payments are considered made when received by the Collector. To obtain a receipted bill, enclose a self-addressed stamped envelope and both copies of the bill with your payment.

**FISCAL YEAR 2023 ACTUAL TAX BILLS:** You will receive your actual tax bill for fiscal year 2023 after your community sets its tax rate. Any preliminary tax payments made will be credited toward payment of your fiscal year 2023 tax. Your actual tax bill will provide you with more detailed information on payment due dates.

**ABATEMENT /EXEMPTION APPLICATIONS:** Your right to seek an abatement or exemption from your fiscal year 2023 tax is not prejudiced by the issuance of preliminary tax bills. Once the actual tax bills are issued, you will be able to apply for an abatement or exemption. The deadline for filing your abatement or exemption application will be measured from the date that actual tax bills are mailed, not the date preliminary tax bills were mailed. Your actual tax bill will provide you with more detailed information on application procedures and deadlines.

FURTHER INFORMATION:

TRAC:  
Taxpayer Referral & Assistance Center  
Mezzanine, Boston City Hall  
Boston, MA 02201  
617-635-4287  
[www.cityofboston.gov/trac](http://www.cityofboston.gov/trac)

COMMONWEALTH OF MASSACHUSETTS  
 CITY OF BOSTON  
 OFFICE OF THE COLLECTOR-TREASURER  
 ONE CITY HALL SQUARE, BOSTON, MA 02201



**FY 2023**  
**CITY OF BOSTON**  
**PRELIMINARY REAL ESTATE TAX**

Office of the Assessor 617-635-4287  
 Office of the Collector 617-635-4131  
 Office Hours: Monday - Friday 9:00 AM - 5:00 PM

COLLECTOR OF TAXES  
**Ellen A. Hatch**

PAYMENTS CAN BE MADE ONLINE AT:  
**www.boston.gov/taxpayments**  
 PAYMENTS CAN BE MADE BY PHONE AT  
 (855) 731-9898  
 credit/debit card payments are subject to fees

This form approved by Commissioner of Revenue

SCD 380 STUARTSTREET LLC  
 101 SEAPORT BLVD SUITE 200  
 BOSTON MA 02210

If you are using a payment service to pay this bill, you  
 MUST indicate the **TAXYEAR** and **BILL NUMBER** on the check

MAKE CHECKS PAYABLE TO:  
**THE CITY OF BOSTON**

SEE REVERSE SIDE FOR IMPORTANT INFORMATION

**TAXPAYER'S COPY**

MAIL CHECKS TO:  
**BOX 55808**  
**BOSTON, MA 02205**

Do not send cash

**1ST QUARTER**

WARD	PARCEL NO.	BILL NUMBER	BANK NO.
04	01132-000	145121	
<b>LOCATION</b> 372 380 STUART ST			
<b>ASSESSED OWNER</b> SCD 380 STUARTSTREET LLC			

PRELIMINARY REAL ESTATE TAX	503,660.50
COMMUNITY PRESERVATION ACT	5,024.12
<b>TOTAL PRELIMINARY TAX</b>	<b>508,684.62</b>
1ST TAX PAYMENT DUE BY 08/01/2022	254,342.31
2ND TAX PAYMENT DUE BY 11/01/2022	254,342.31
PAYMENTS TO DATE/CREDITS	.00
<b>TAX DUE</b>	<b>254,342.31</b>
FEES	.00
INTEREST	.00
<b>TOTAL DUE</b> →	<b>254,342.31</b>
Pay by 08/01/2022	

Please detach this portion and remit this slip with payment

COMMONWEALTH OF MASSACHUSETTS  
 CITY OF BOSTON

**COLLECTOR'S COPY**

This form approved by Commissioner of Revenue

WARD	PARCEL NO.	BILL NUMBER	BANK NO.
04	01132-000	145121	
<b>LOCATION</b> 372 380 STUART ST			

MAKE CHECKS PAYABLE TO:  
**THE CITY OF BOSTON**

MAIL CHECKS TO:  
**BOX 55808**  
**BOSTON, MA 02205**

Do not send cash

**2023 PRELIMINARY  
 REAL ESTATE TAX  
 1ST QUARTER**

COLLECTOR OF TAXES  
**Ellen A. Hatch**

**ASSESSED OWNER:** SCD 380 STUARTSTREET LLC

SCD 380 STUARTSTREET LLC  
 101 SEAPORT BLVD SUITE 200  
 BOSTON MA 02210

TAX DUE	254,342.31
FEES	.00
INTEREST	.00
<b>TOTAL DUE</b> →	<b>254,342.31</b>
Pay by 08/01/2022	

00182082023000145121000254342314

**FISCAL YEAR 2023 PRELIMINARY TAX:** This tax bill shows the amount of preliminary taxes you owe for fiscal year 2023 (July 1, 2022 - June 30, 2023).

**PRELIMINARY TAX AMOUNT:** The preliminary tax shown on this bill is based on the net tax owed on your property for fiscal year 2022 (July 1, 2021 - June 30, 2022). As a general rule, the amount of your preliminary tax will not be more than 50% of your fiscal year 2022 tax (including betterments, special assessments or charges added to the tax) as reduced by any abatements or exemptions. Under certain circumstances, the amount of your preliminary tax may exceed that amount.

**PAYMENT DUE DATES/INTEREST CHARGES:** Your preliminary tax is payable in two equal installments. Your first payment is due on August 1, 2022. Your second payment is due on November 1, 2022. If your payments are not made by their due dates interest at the rate of 14% will be charged on the amount of the payment that is unpaid and overdue. Interest is computed on overdue first preliminary tax payments from August 1, 2022 and on overdue second preliminary tax payments from November 1, 2022 to the date payment is made. You will also be required to pay charges and fees incurred for collection if your tax payments are not made when due. Payments are considered made when received by the Collector. To obtain a receipted bill, enclose a self-addressed stamped envelope and both copies of the bill with your payment.

**FISCAL YEAR 2023 ACTUAL TAX BILLS:** You will receive your actual tax bill for fiscal year 2023 after your community sets its tax rate. Any preliminary tax payments made will be credited toward payment of your fiscal year 2023 tax. Your actual tax bill will provide you with more detailed information on payment due dates.

**ABATEMENT /EXEMPTION APPLICATIONS:** Your right to seek an abatement or exemption from your fiscal year 2023 tax is not prejudiced by the issuance of preliminary tax bills. Once the actual tax bills are issued, you will be able to apply for an abatement or exemption. The deadline for filing your abatement or exemption application will be measured from the date that actual tax bills are mailed, not the date preliminary tax bills were mailed. Your actual tax bill will provide you with more detailed information on application procedures and deadlines.

FURTHER INFORMATION:

TRAC:  
Taxpayer Referral & Assistance Center  
Mezzanine, Boston City Hall  
Boston, MA 02201  
617-635-4287  
[www.cityofboston.gov/trac](http://www.cityofboston.gov/trac)

COMMONWEALTH OF MASSACHUSETTS  
 CITY OF BOSTON  
 OFFICE OF THE COLLECTOR-TREASURER  
 ONE CITY HALL SQUARE, BOSTON, MA 02201



**FY 2023**  
**CITY OF BOSTON**  
**PRELIMINARY REAL ESTATE TAX**

Office of the Assessor 617-635-4287  
 Office of the Collector 617-635-4131  
 Office Hours: Monday - Friday 9:00 AM - 5:00 PM

COLLECTOR OF TAXES  
**Ellen A. Hatch**

PAYMENTS CAN BE MADE ONLINE AT:  
**www.boston.gov/taxpayments**  
 PAYMENTS CAN BE MADE BY PHONE AT  
 (855) 731-9898  
 credit/debit card payments are subject to fees

This form approved by Commissioner of Revenue

SCD 380 STUARTSTREET LLC  
 101 SEAPORT BLVD SUITE 200  
 BOSTON MA 02210

If you are using a payment service to pay this bill, you  
 MUST indicate the **TAXYEAR** and **BILL NUMBER** on the check

MAKE CHECKS PAYABLE TO:  
**THE CITY OF BOSTON**

SEE REVERSE SIDE FOR IMPORTANT INFORMATION

**TAXPAYER'S COPY**

MAIL CHECKS TO:  
**BOX 55808**  
**BOSTON, MA 02205**

Do not send cash

**1ST QUARTER**

WARD	PARCEL NO.	BILL NUMBER	BANK NO.
04	01131-000	145120	
<b>LOCATION</b> STUART ST			
<b>ASSESSED OWNER</b> SCD 380 STUARTSTREET LLC			

PRELIMINARY REAL ESTATE TAX	9,510.75
COMMUNITY PRESERVATION ACT	89.67
<b>TOTAL PRELIMINARY TAX</b>	<b>9,600.42</b>
1ST TAX PAYMENT DUE BY 08/01/2022	4,800.21
2ND TAX PAYMENT DUE BY 11/01/2022	4,800.21
PAYMENTS TO DATE/CREDITS	.00
<b>TAX DUE</b>	<b>4,800.21</b>
FEES	.00
INTEREST	.00
<b>TOTAL DUE</b> →	<b>4,800.21</b>
Pay by 08/01/2022	

Please detach this portion and remit this slip with payment

COMMONWEALTH OF MASSACHUSETTS  
 CITY OF BOSTON

**COLLECTOR'S COPY**

This form approved by Commissioner of Revenue

WARD	PARCEL NO.	BILL NUMBER	BANK NO.
04	01131-000	145120	
<b>LOCATION</b> STUART ST			

MAKE CHECKS PAYABLE TO:  
**THE CITY OF BOSTON**

MAIL CHECKS TO:  
**BOX 55808**  
**BOSTON, MA 02205**

Do not send cash

**2023 PRELIMINARY  
 REAL ESTATE TAX  
 1ST QUARTER**

COLLECTOR OF TAXES  
**Ellen A. Hatch**

**ASSESSED OWNER:** SCD 380 STUARTSTREET LLC

SCD 380 STUARTSTREET LLC  
 101 SEAPORT BLVD SUITE 200  
 BOSTON MA 02210

TAX DUE	4,800.21
FEES	.00
INTEREST	.00
<b>TOTAL DUE</b> →	<b>4,800.21</b>
Pay by 08/01/2022	

00182082023000145120200004800215

**FISCAL YEAR 2023 PRELIMINARY TAX:** This tax bill shows the amount of preliminary taxes you owe for fiscal year 2023 (July 1, 2022 - June 30, 2023).

**PRELIMINARY TAX AMOUNT:** The preliminary tax shown on this bill is based on the net tax owed on your property for fiscal year 2022 (July 1, 2021 - June 30, 2022). As a general rule, the amount of your preliminary tax will not be more than 50% of your fiscal year 2022 tax (including betterments, special assessments or charges added to the tax) as reduced by any abatements or exemptions. Under certain circumstances, the amount of your preliminary tax may exceed that amount.

**PAYMENT DUE DATES/INTEREST CHARGES:** Your preliminary tax is payable in two equal installments. Your first payment is due on August 1, 2022. Your second payment is due on November 1, 2022. If your payments are not made by their due dates interest at the rate of 14% will be charged on the amount of the payment that is unpaid and overdue. Interest is computed on overdue first preliminary tax payments from August 1, 2022 and on overdue second preliminary tax payments from November 1, 2022 to the date payment is made. You will also be required to pay charges and fees incurred for collection if your tax payments are not made when due. Payments are considered made when received by the Collector. To obtain a receipted bill, enclose a self-addressed stamped envelope and both copies of the bill with your payment.

**FISCAL YEAR 2023 ACTUAL TAX BILLS:** You will receive your actual tax bill for fiscal year 2023 after your community sets its tax rate. Any preliminary tax payments made will be credited toward payment of your fiscal year 2023 tax. Your actual tax bill will provide you with more detailed information on payment due dates.

**ABATEMENT /EXEMPTION APPLICATIONS:** Your right to seek an abatement or exemption from your fiscal year 2023 tax is not prejudiced by the issuance of preliminary tax bills. Once the actual tax bills are issued, you will be able to apply for an abatement or exemption. The deadline for filing your abatement or exemption application will be measured from the date that actual tax bills are mailed, not the date preliminary tax bills were mailed. Your actual tax bill will provide you with more detailed information on application procedures and deadlines.

FURTHER INFORMATION:

TRAC:  
Taxpayer Referral & Assistance Center  
Mezzanine, Boston City Hall  
Boston, MA 02201  
617-635-4287  
[www.cityofboston.gov/trac](http://www.cityofboston.gov/trac)

**EXHIBIT C**

**STATEMENT OF NEED**

SCD 380 Stuart, LLC  
c/o Skanska USA Commercial Development Inc.  
101 Seaport Boulevard, Suite 200  
Boston, MA 02110

August 15, 2022

### **Statement of Need – Exemption Certification (Downtown)**

This statement of need is intended to accompany and support the application by SCD 380 Stuart LLC (the “Applicant”) requesting an Exemption Certification for 175 parking spaces from the Downtown Parking Freeze Zone to serve the new development at 380 Stuart Street (the “Project”) in the Boston (the “City”).

The Project which the Exemption Certification will serve is a proposed approximately 625,000 square foot office building located in Downtown Boston. The Project will include a four-story below-grade parking garage providing parking for up to 175 cars to tenants and visitors only, with no commercial parking available. The existing condition of the site does not include any parking spaces. As such, the Applicant is seeking an Exemption Certification for the newly proposed 175 parking spaces for tenant and visitor use.

The Project is located in an area with limited parking availability. The 175 parking spaces have been reviewed and approved by the Boston Planning and Development Authority (the “BPDA”) through the Article 80 Large Project Review and Planned Development Area processes. The BPDA found the number of parking spaces planned for the Project to be appropriate, and the mitigation ordered for the Project by the City, MEPA and other agencies has already taken into account the impact that will be caused by the trips to and from the Project during all hours of the day. The Applicant believes that the number of parking spaces being proposed is the minimum number it can provide and still attract high-quality tenants to the Project.

In addition, the application submitted along with this statement also shows the long and short-term bicycle parking plans for the Project, and the electrical vehicle services provided. Alternative and public transportation will be encouraged among all building users, and a robust TDM program will be negotiated with the Boston Transportation Department.


Thank you.

*[Signature page follows]*



**APPLICANT/OWNER:**

SCD 380 STUART LLC,  
a Delaware limited liability company

By:   
Name: Michael Caliva  
Title: Authorized Signatory

**EXHIBIT D**


**SITE PLANS**

TOTAL PARKING SPACES: 52  
 EV-READY SPACES: 52  
 \*ALL EV STATIONS ARE LEVEL 2 CHARGERS  
 TOTAL PARKING AREA: 27,265 SF

REVISIONS	DATE	DESCRIPTION

380 STUART STREET, BOSTON, MA

cbt 617 262 4354 cbtarchitects.com  
 110 canal street boston, ma 02114


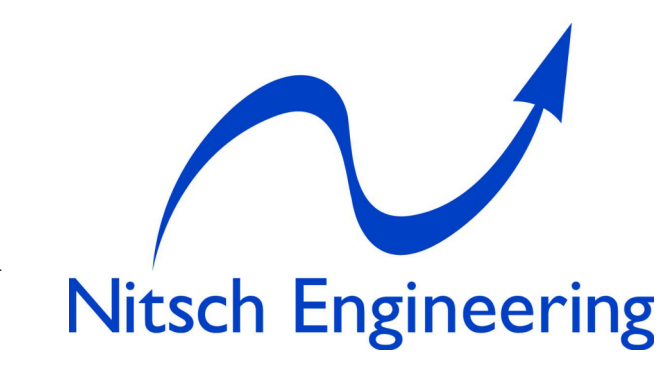


DESIGN DEVELOPMENT

P4 PARKING PLAN

SCALE 1/8" = 1'-0"  
 PROJECT # 207026.00  
 DATE ISSUED 12.XX.2022

A0.001

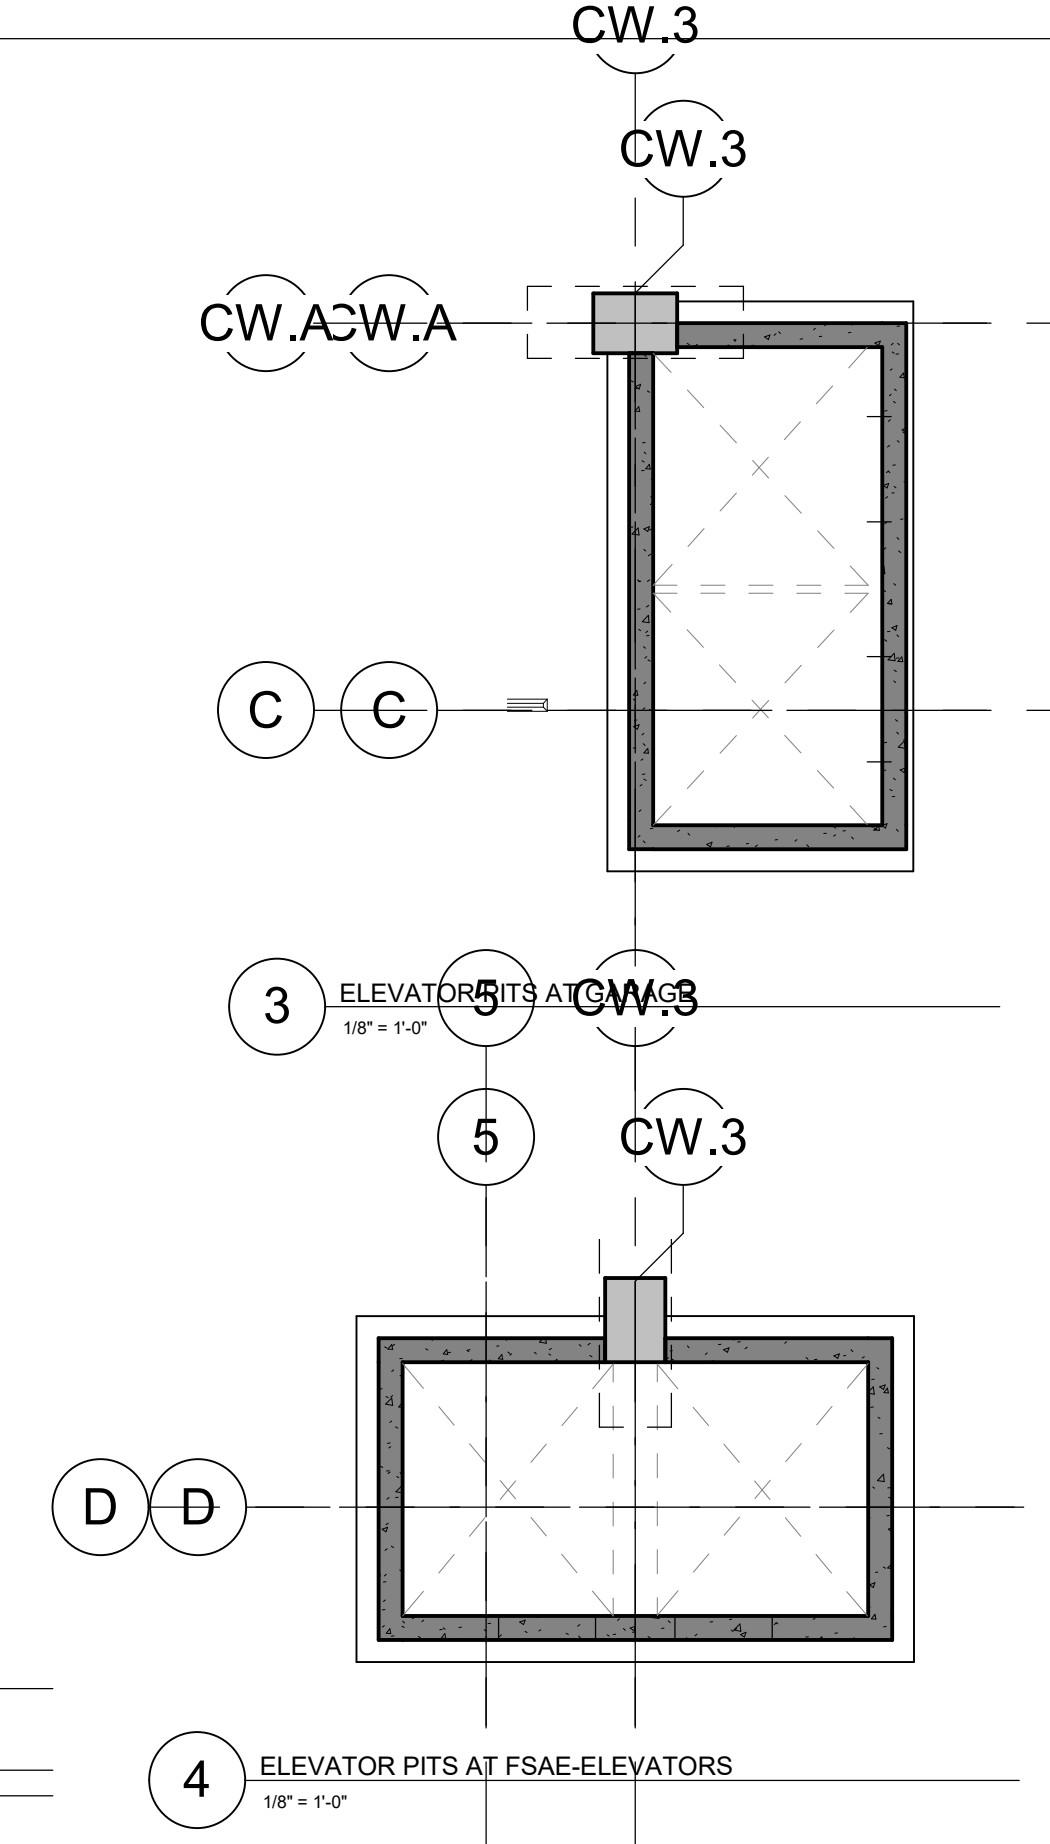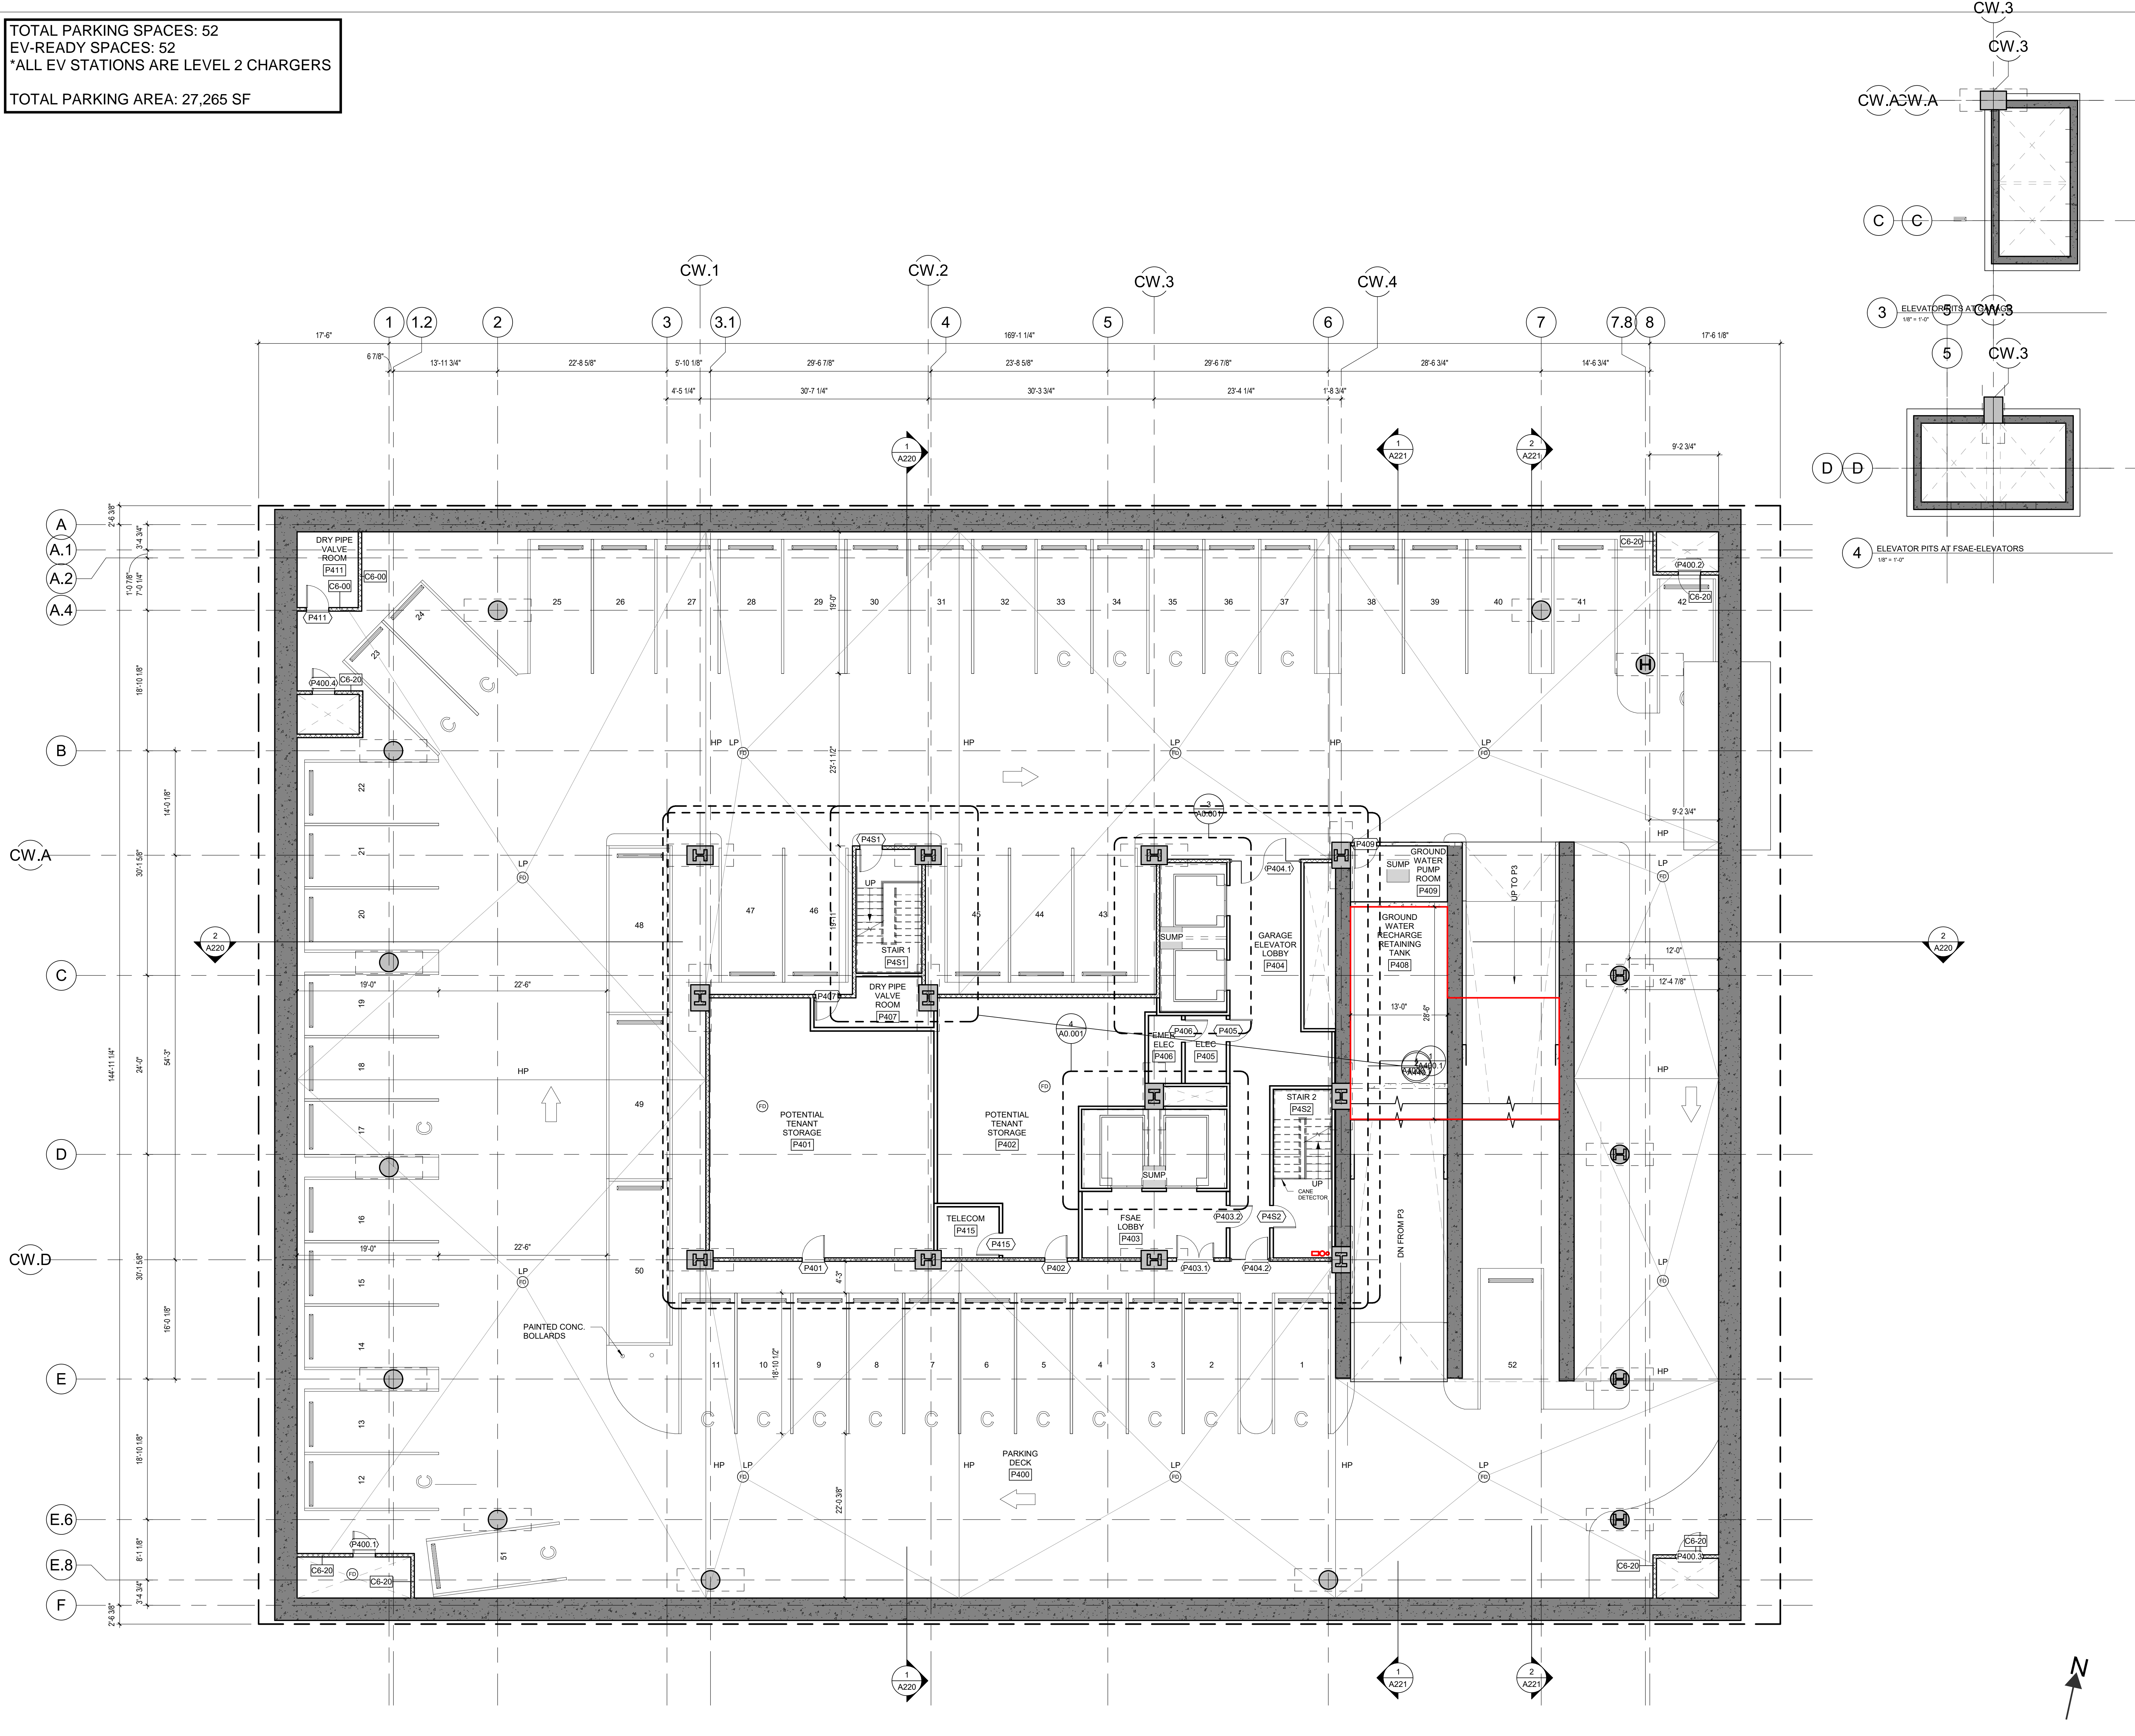


7/20/2022 1:44:41 PM

TOTAL PARKING SPACES: 51  
 EV-READY SPACES: 51  
 \*ALL EV STATIONS ARE LEVEL 2 CHARGERS  
 TOTAL PARKING AREA: 27,265 SF

REVISIONS #	DATE	DESCRIPTION

380 STUART STREET, BOSTON, MA

cbt 617 262 4354 cbtarchitects.com  
 110 canal street boston, ma 02114

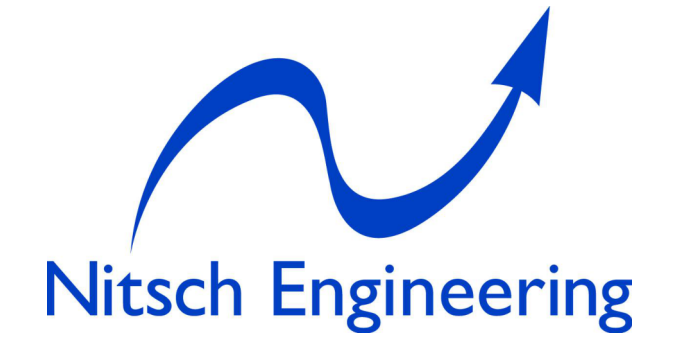


DESIGN DEVELOPMENT

P3 PARKING PLAN

SCALE 1/8" = 1'-0" PROJECT # 207026.00 DATE ISSUED 12.XX.2022

**A0.002**

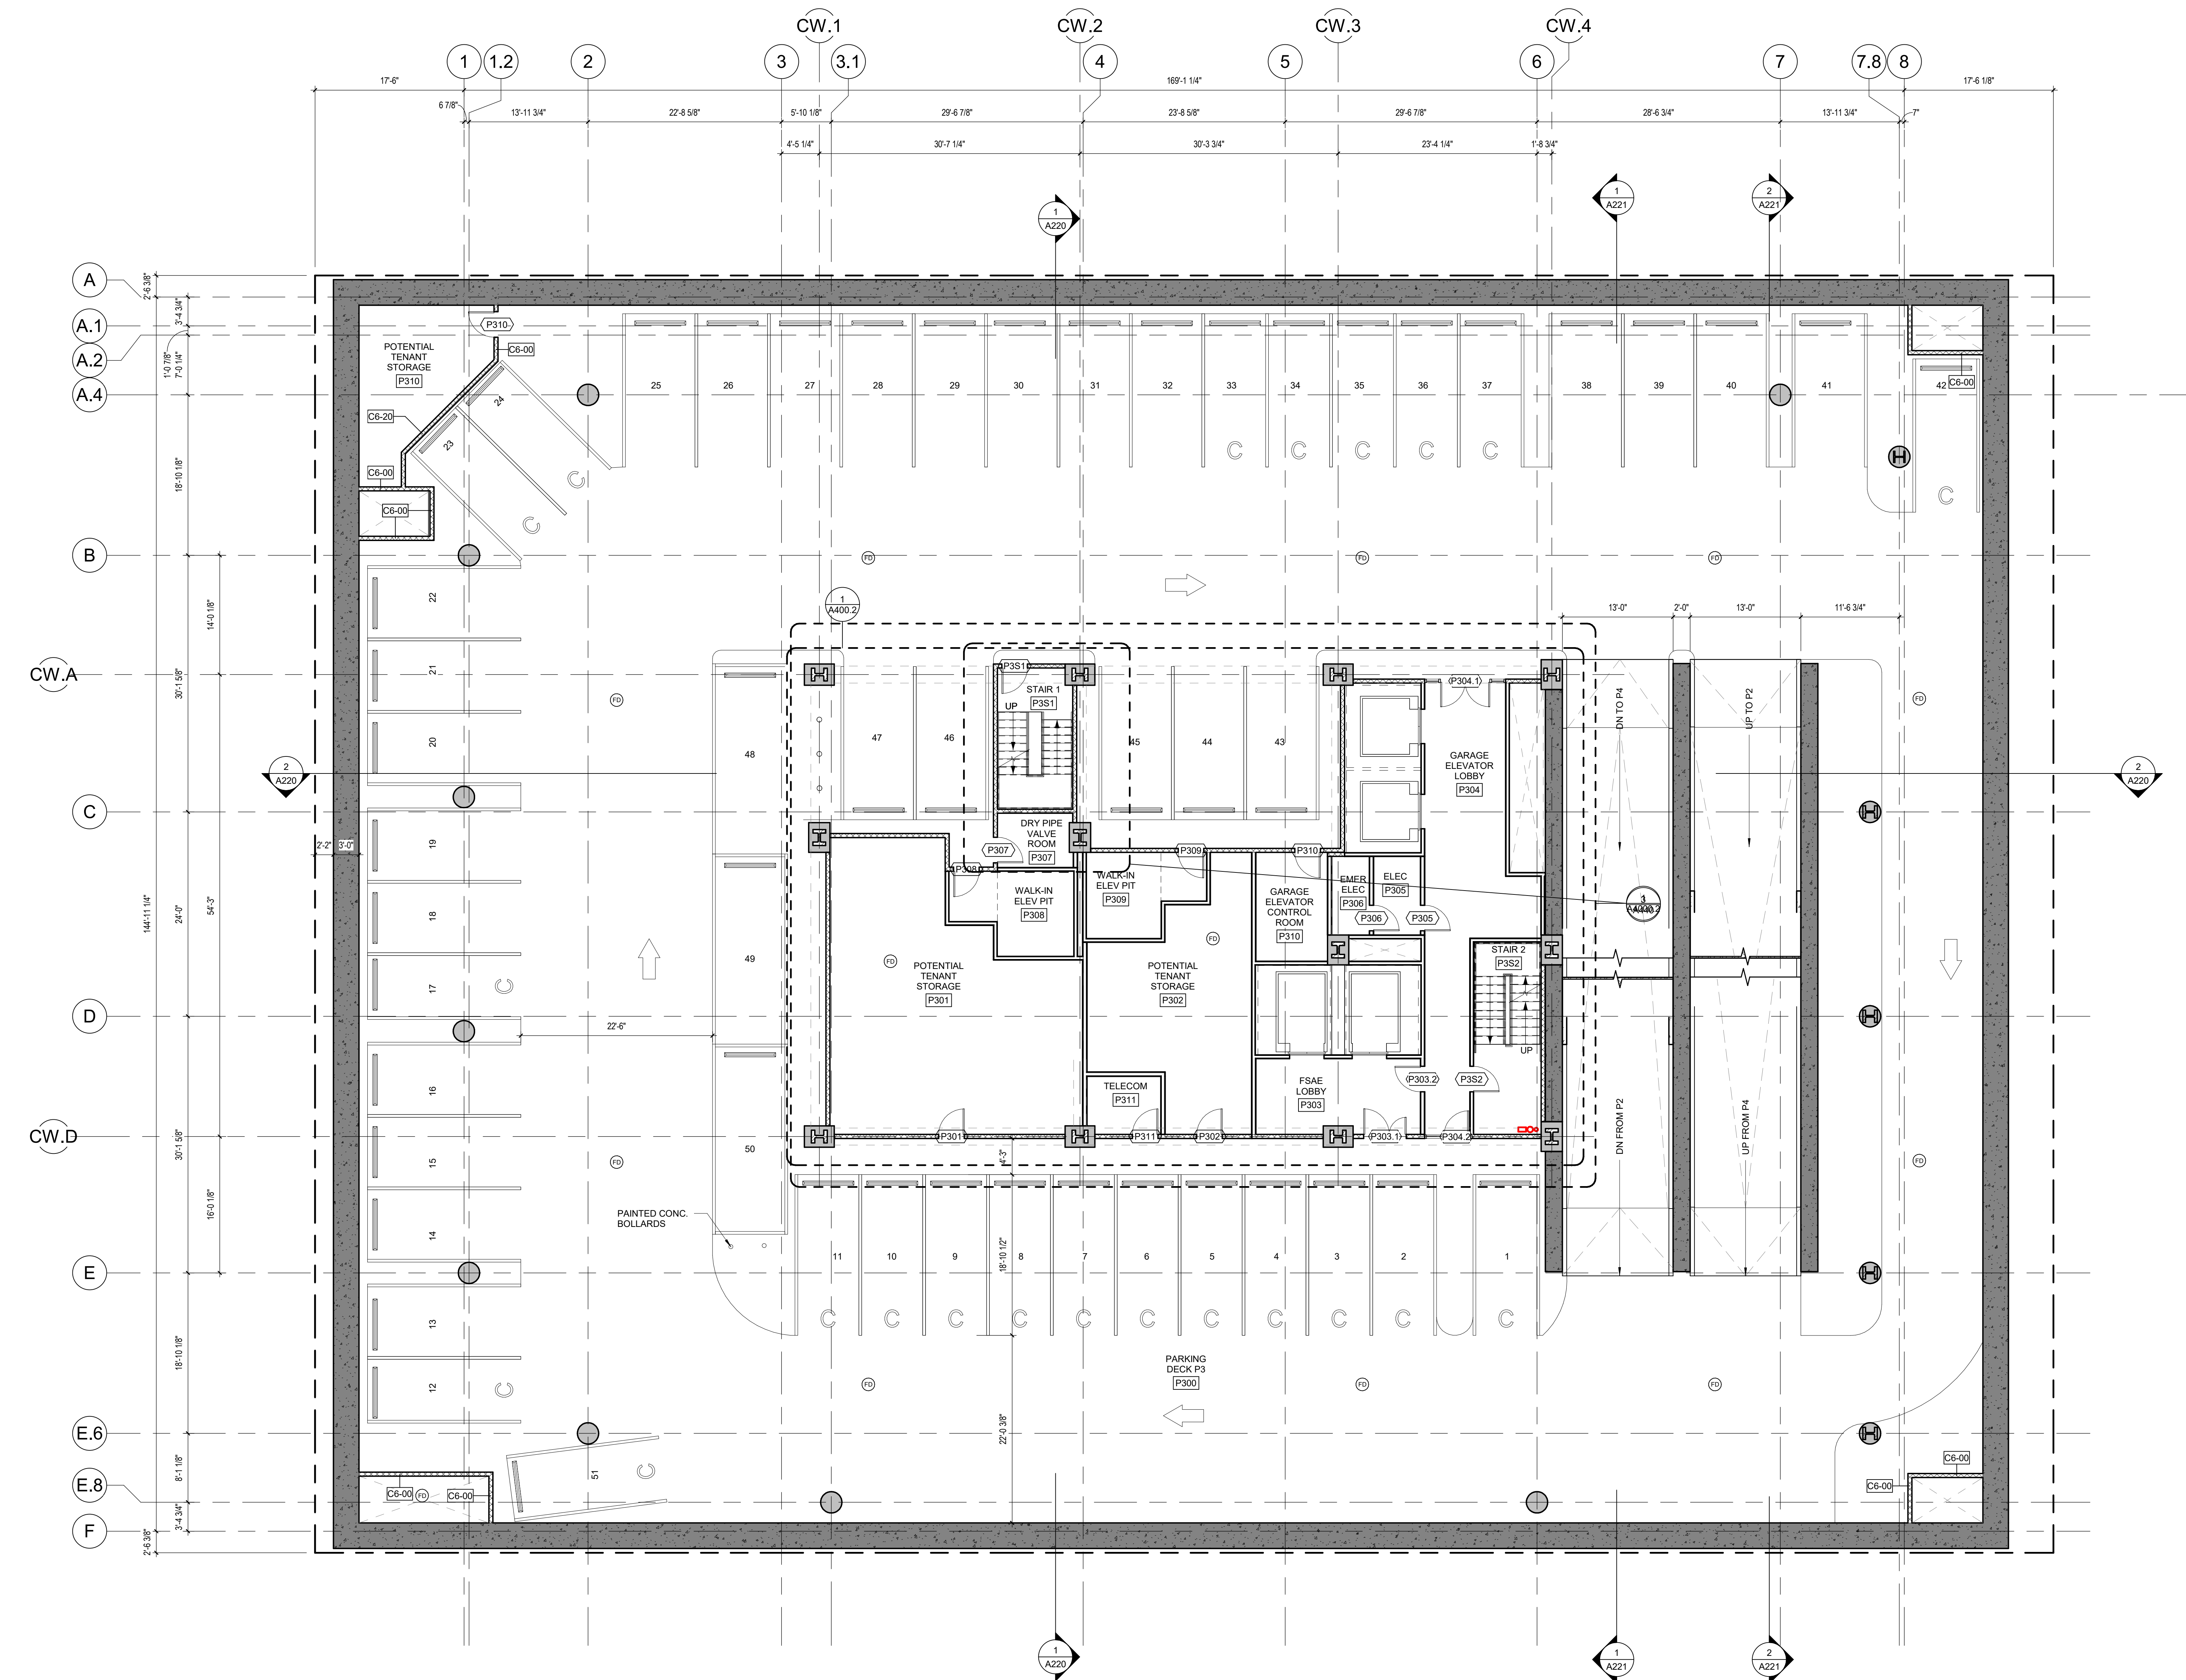

7/20/2022 1:44:21 PM


TOTAL PARKING SPACES: 51  
 EV SPACES: 33  
 EV-READY SPACES: 18  
 \*ALL EV STATIONS ARE LEVEL 2 CHARGERS

TOTAL PARKING AREA: 27,265 SF

REVISIONS	#	DATE	DESCRIPTION

380 STUART STREET, BOSTON, MA

cbt 617 262 4354 cbtarchitects.com  
 110 canal street boston, ma 02114

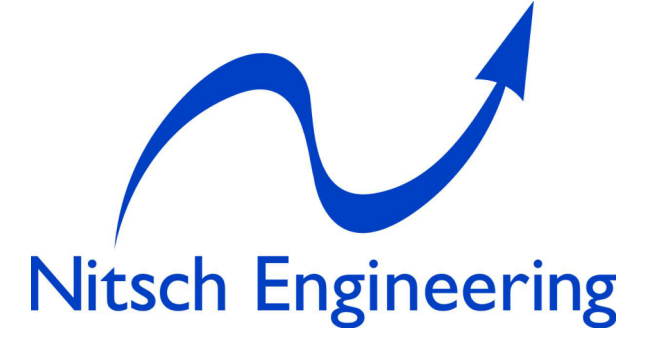


DESIGN DEVELOPMENT

P2 PARKING PLAN

SCALE 1/8" = 1'-0" PROJECT # 207026.00 DATE ISSUED 12.XX.2022

A0.003

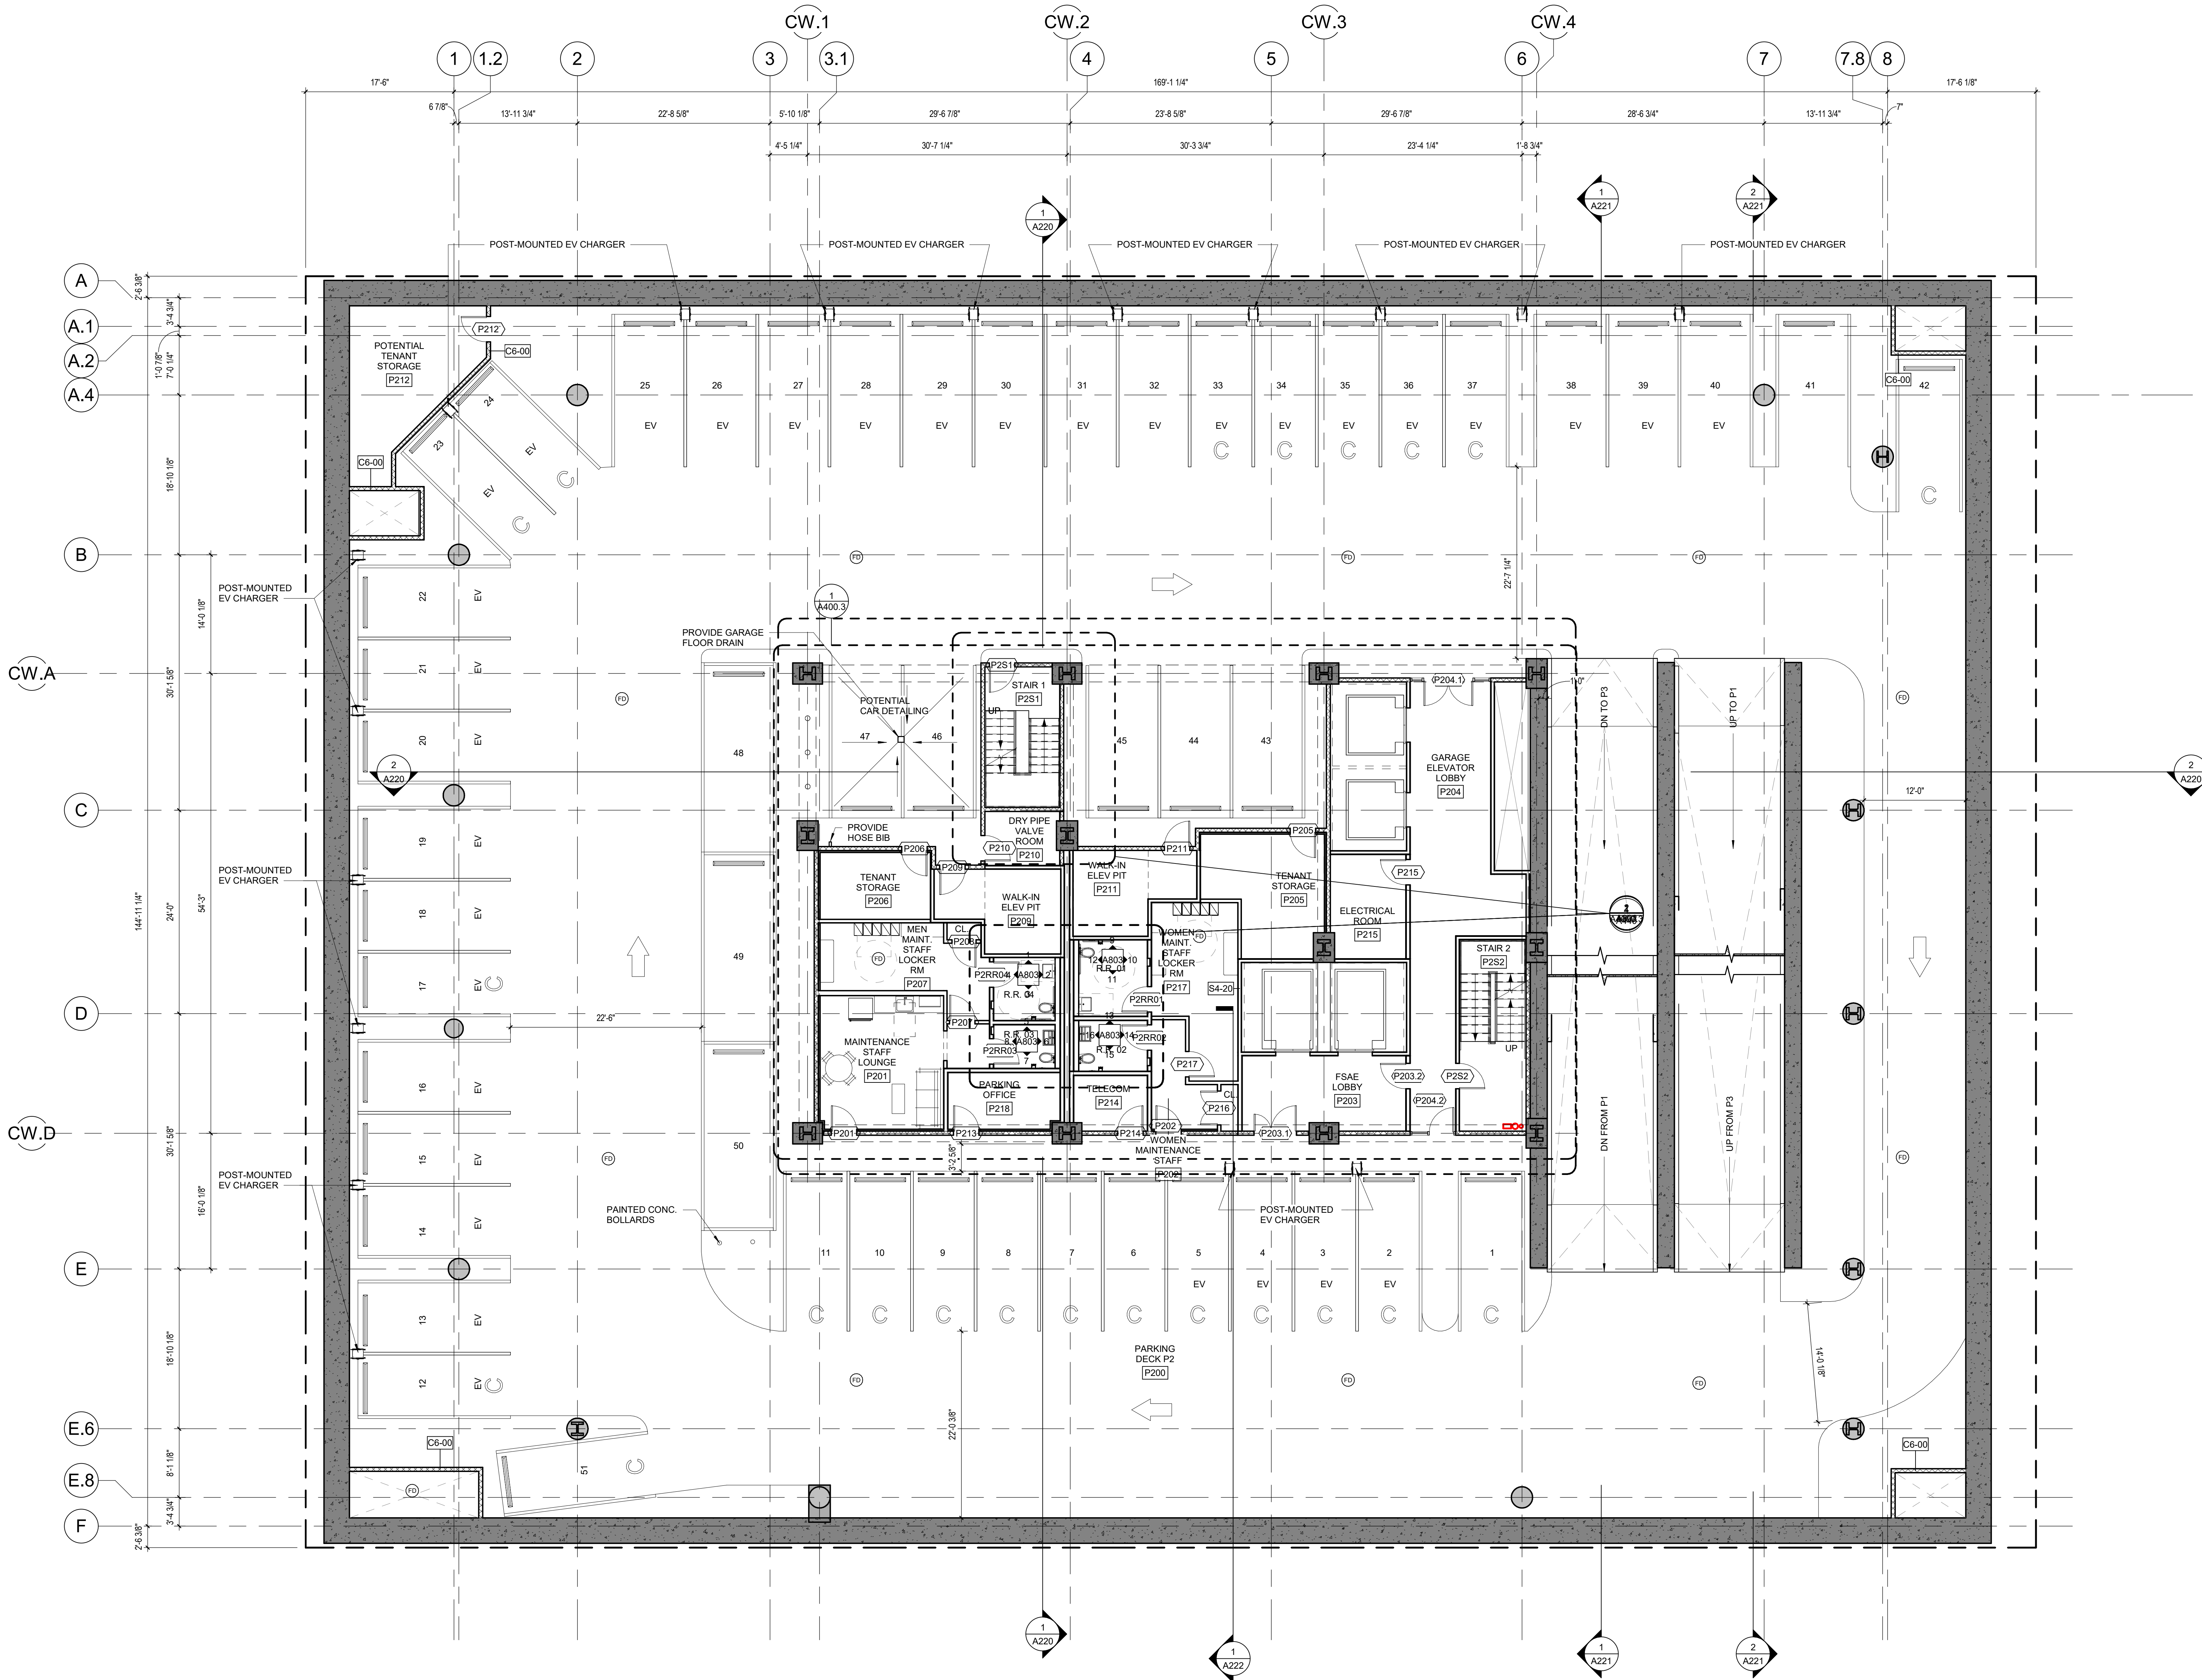


7/20/2022 1:44:51 PM

TOTAL PARKING SPACES: 21  
 EV SPACES: 11  
 EV-READY SPACES: 10  
 \*ALL EV STATIONS ARE LEVEL 2 CHARGERS  
 TOTAL PARKING AREA: 27,265 SF  
 TOTAL BICYCLE PARKING SPACES: 240  
 HIGH-DENSITY BIKE PARKING SPACES: 176  
 ON-GROUND BIKE-PARKING SPACES: 60  
 ON-GROUND EXTRA WIDE BIKE PARKING SPACES: 4

REVISIONS	#	DATE	DESCRIPTION

380 STUART STREET, BOSTON, MA

cbt 617 262 4354 cbtarchitects.com  
 110 canal street boston, ma 02114

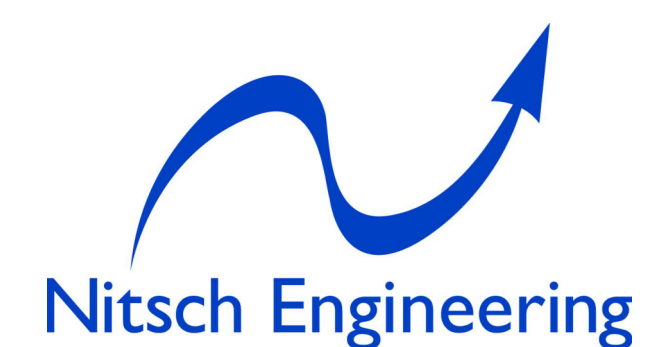


DESIGN DEVELOPMENT

P1 PARKING PLAN

SCALE 1/8" = 1'-0"  
 PROJECT # 207026.00  
 DATE ISSUED 12.XX.2022


**A0.004**

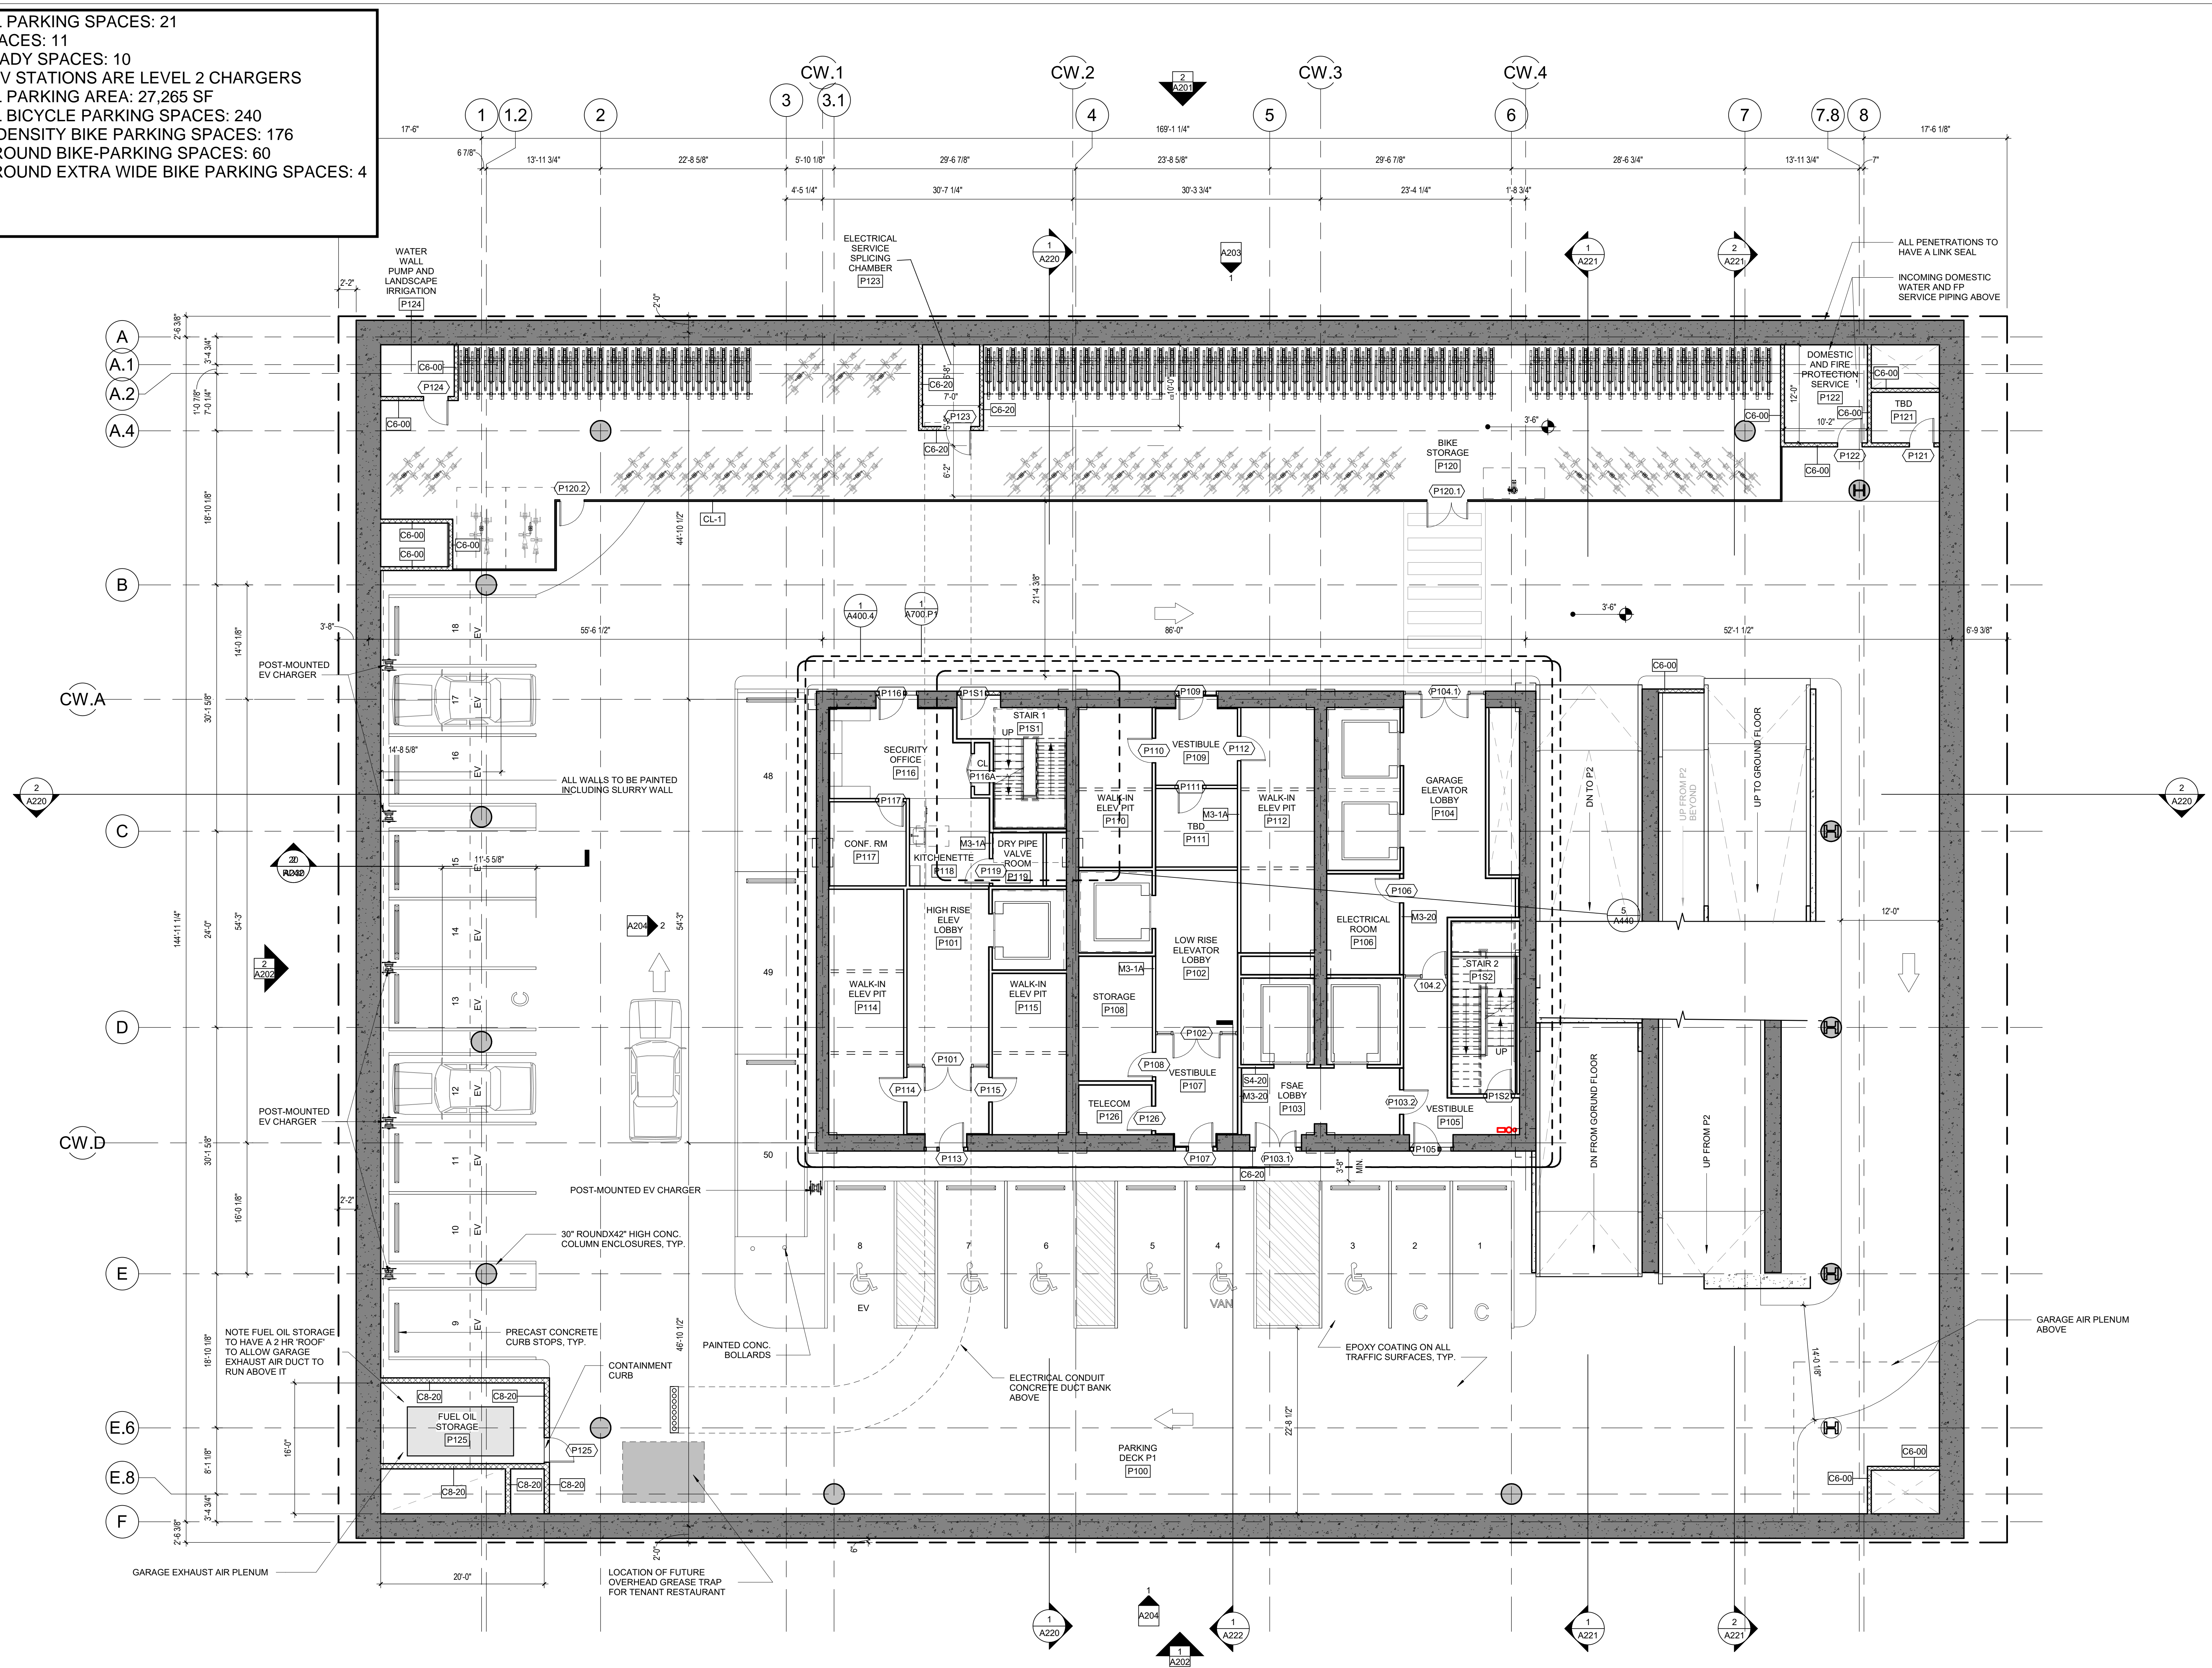

7/20/2022 9:41:23 AM

TOTAL BICYCLE PARKING SPACES: 44  
 ON-GROUND VISITOR BIKE PARKING SPACES: 22  
 TWO-TIER BIKE PARKING SPACES: 10  
 SIDEWALK VISITOR BIKE PARKING: 12  
 + one 19-Bike BLUEBIKE DOCKS


STUART STREET

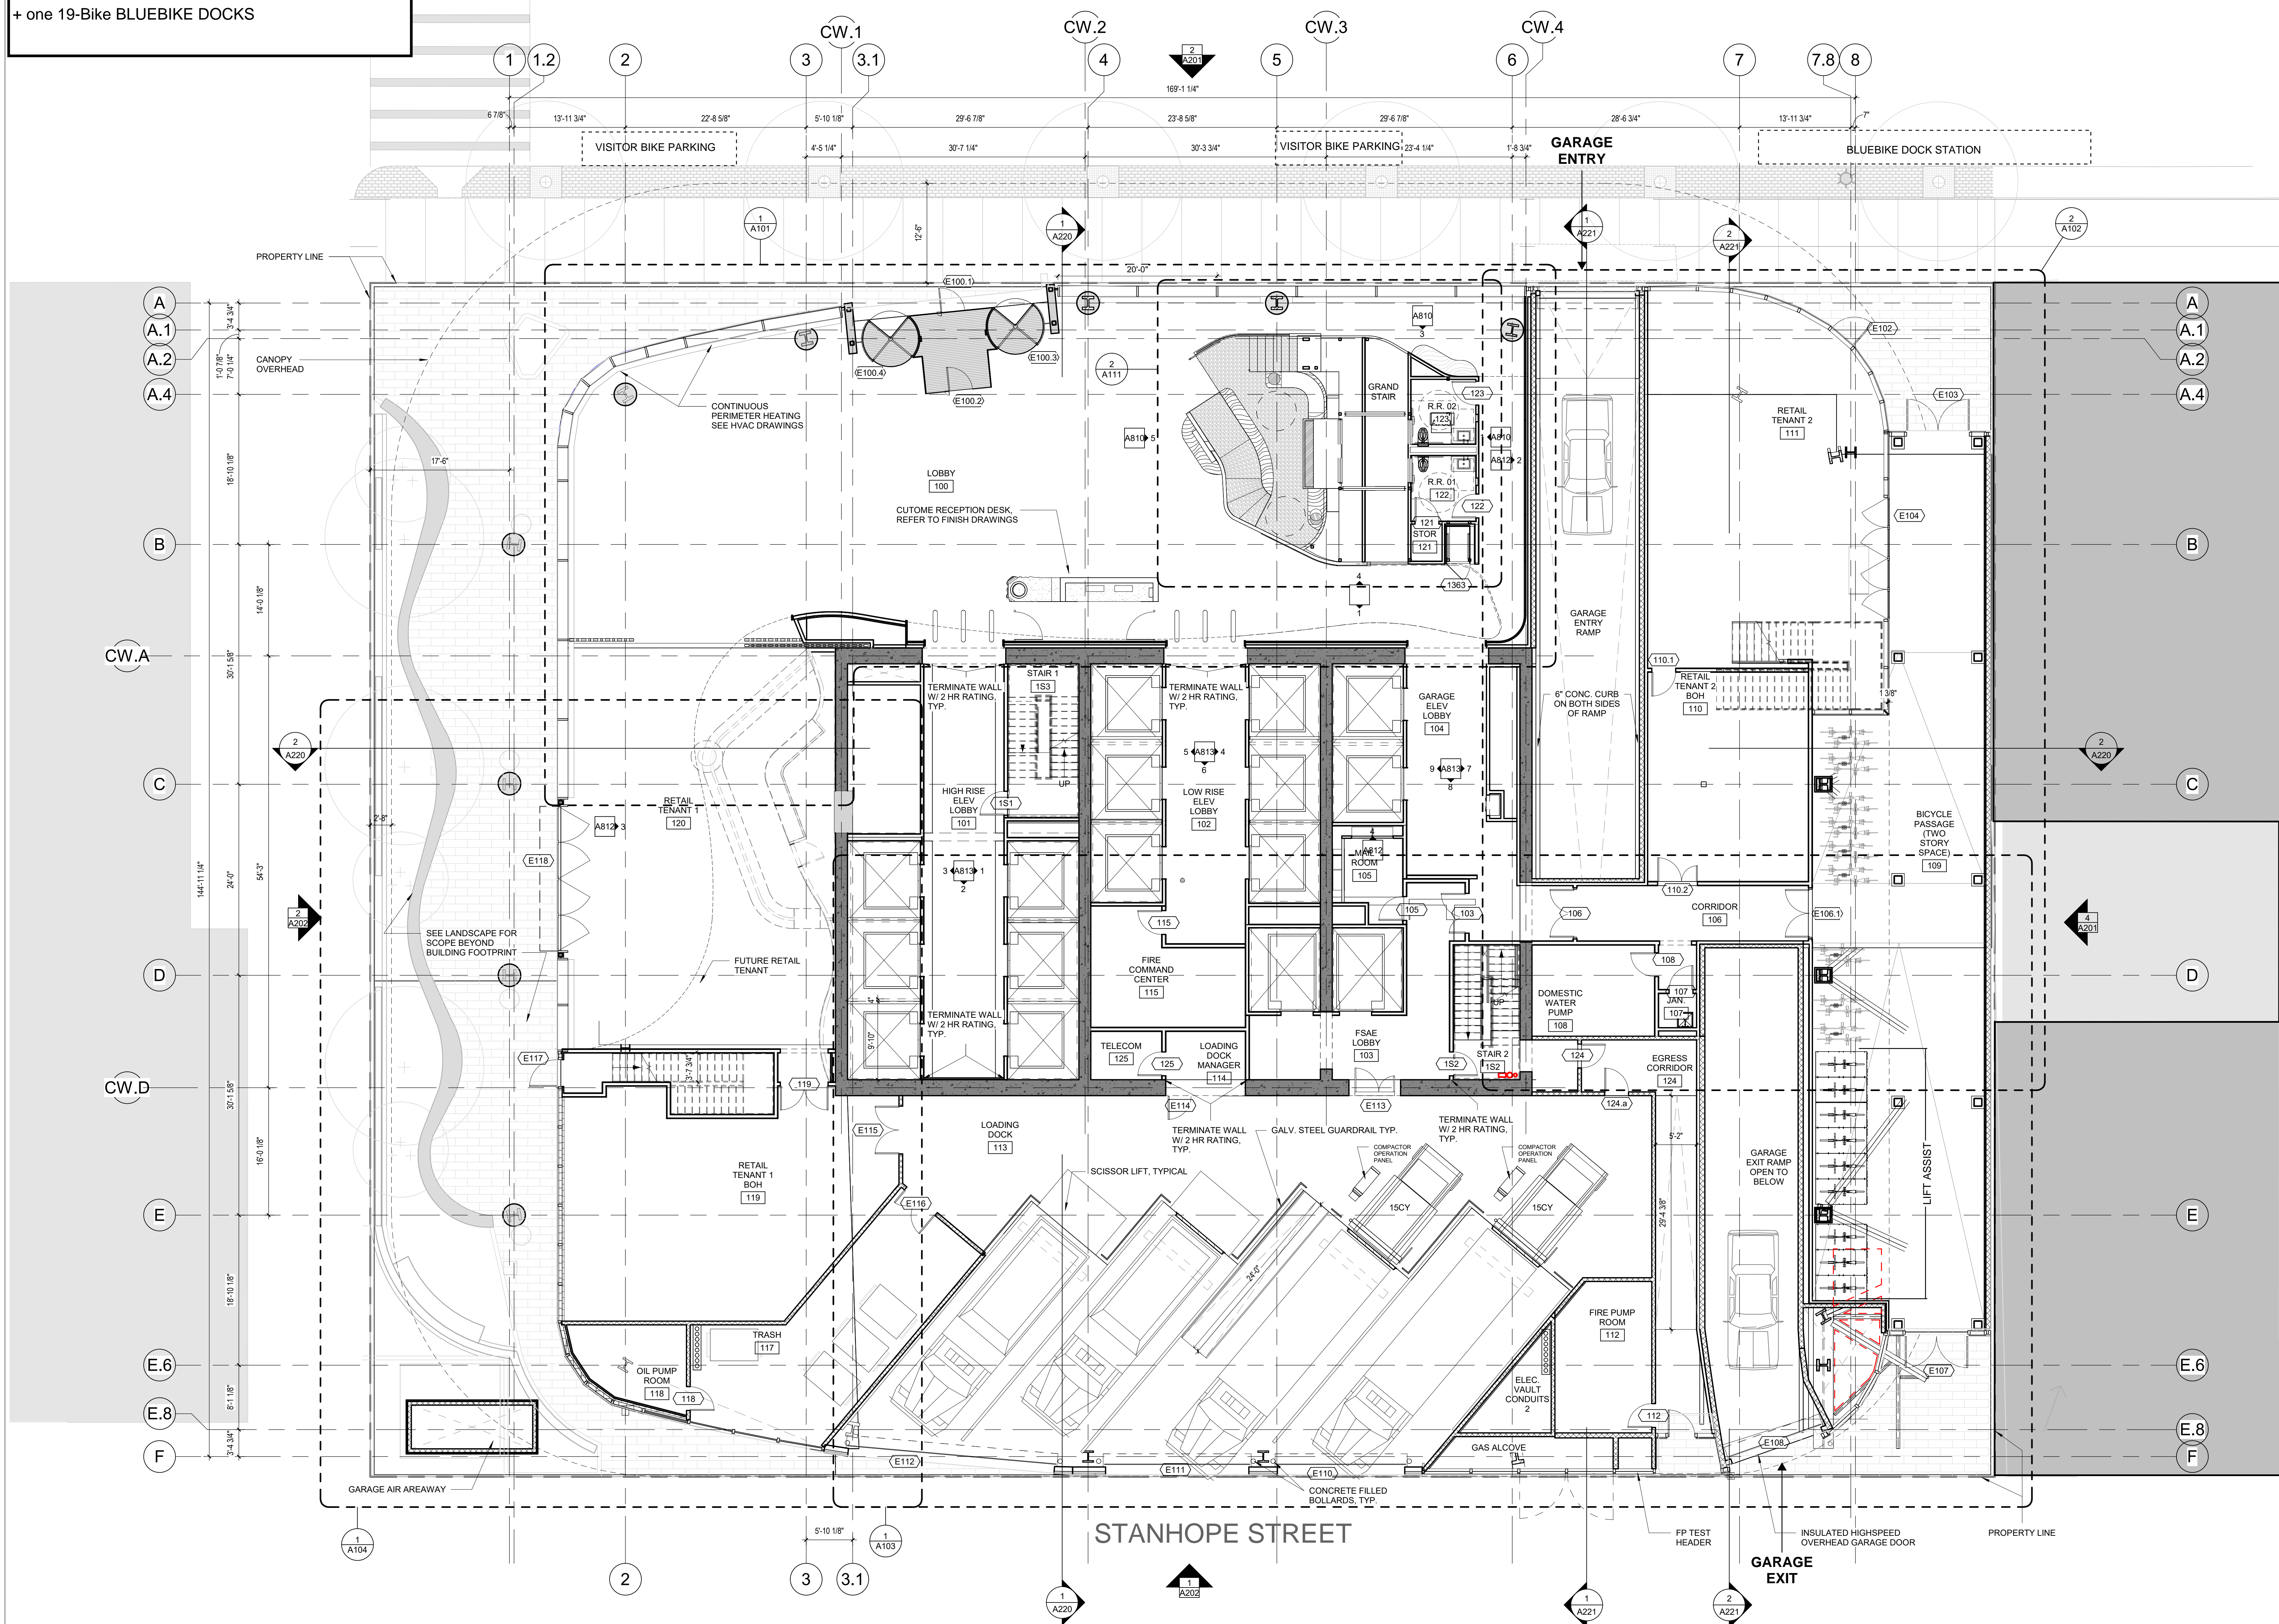

STANHOPE STREET

REVISIONS	#	DATE	DESCRIPTION

380 STUART STREET, BOSTON, MA  
 cbt 617 262 4354 cbtarchitects.com  
 110 canal street boston, ma 02114

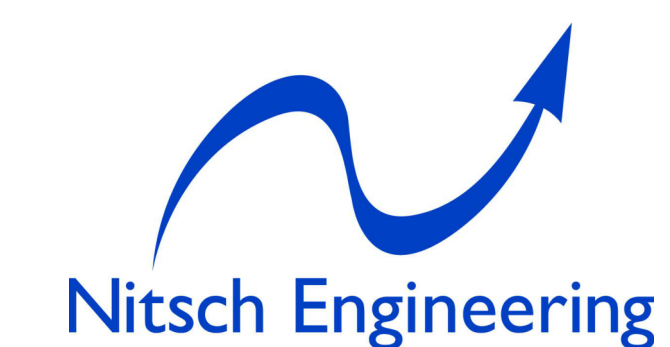



DESIGN DEVELOPMENT

GROUND FLOOR PLAN


SCALE 1/8" = 1'-0"  
 PROJECT # 207026.00  
 DATE ISSUED 12.XX.2022

A001

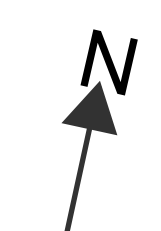

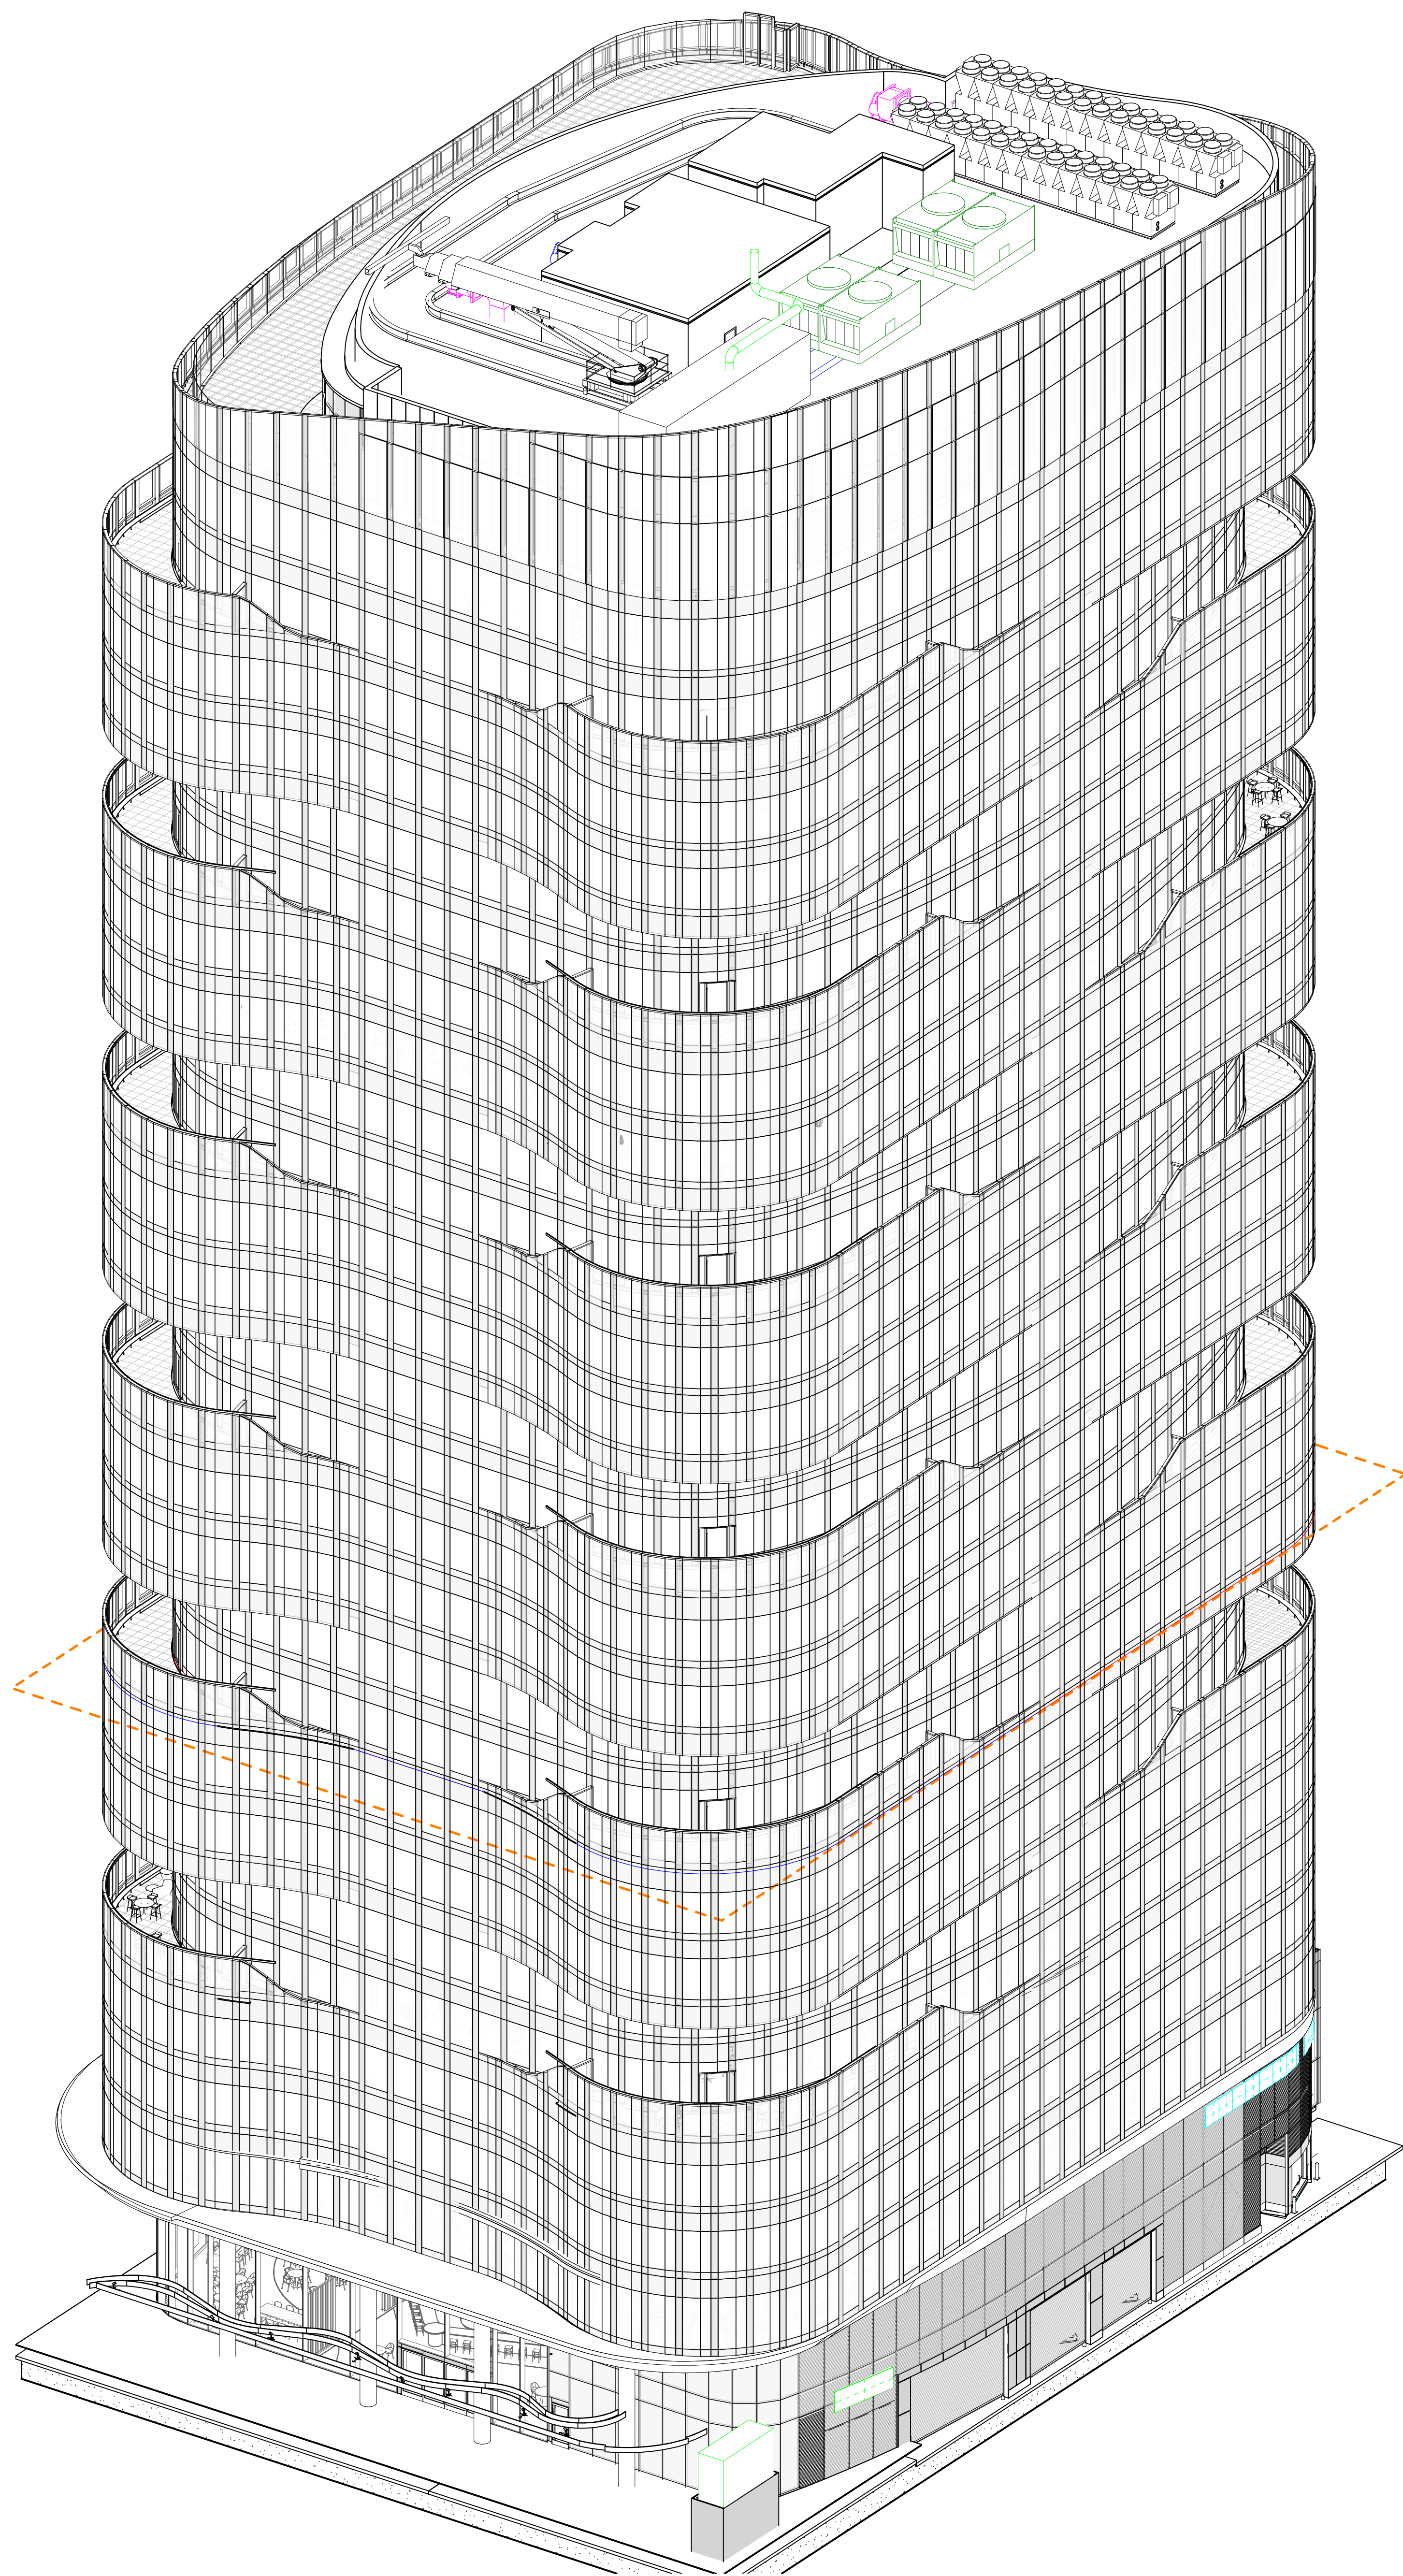

02 3D VIEW - NORTHEAST

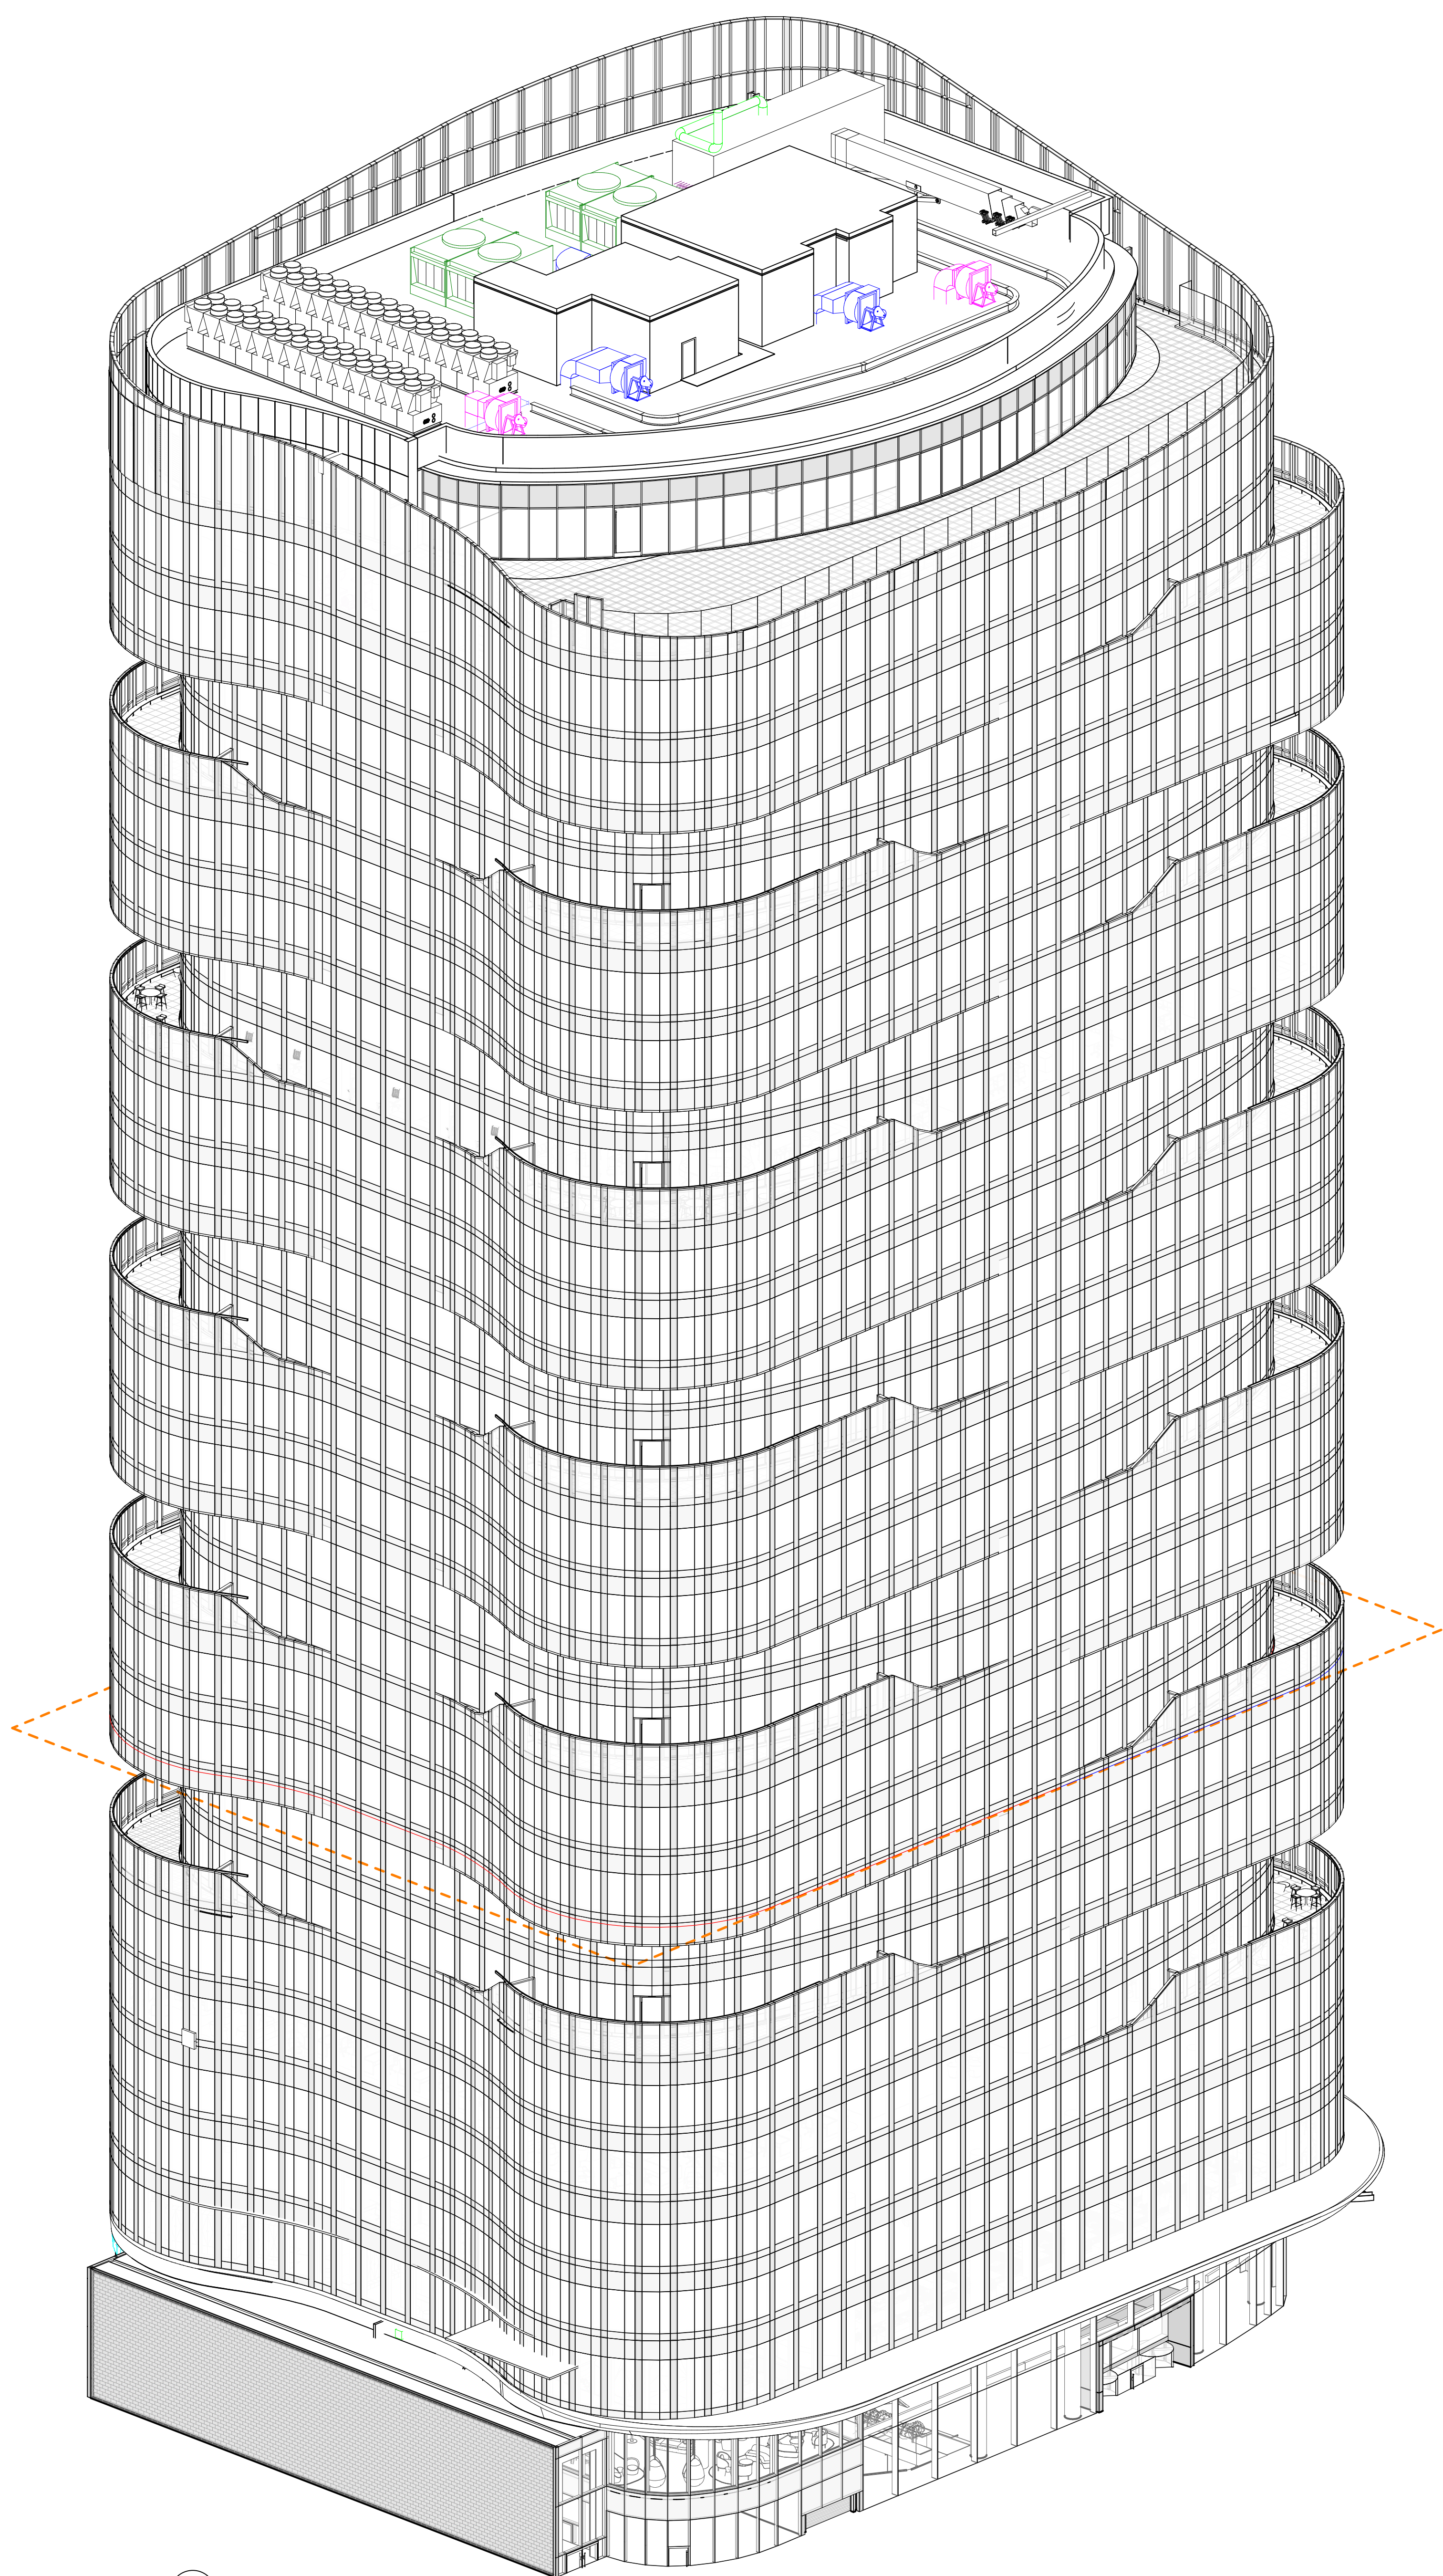


01 3D VIEW - SOUTHWEST

REVISIONS #	DATE	DESCRIPTION

380 STUART STREET, BOSTON, MA

cbt 617 262 4354 cbtarchitects.com  
110 canal street boston, ma 02114

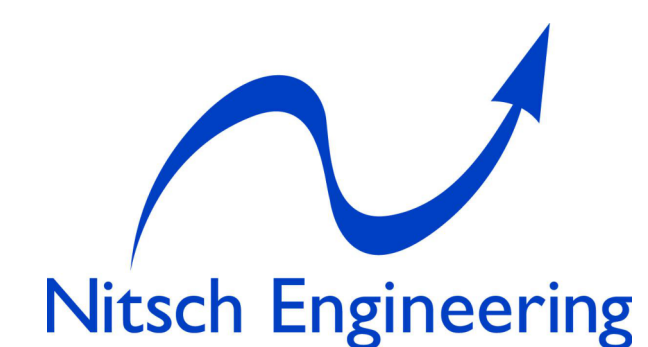

DESIGN DEVELOPMENT

3D EXTERIOR VIEWS


SCALE PROJECT # DATE ISSUED  
207026.00 12.XX.2022

A200

7/20/2022 3:45:16 PM



# Locus Map

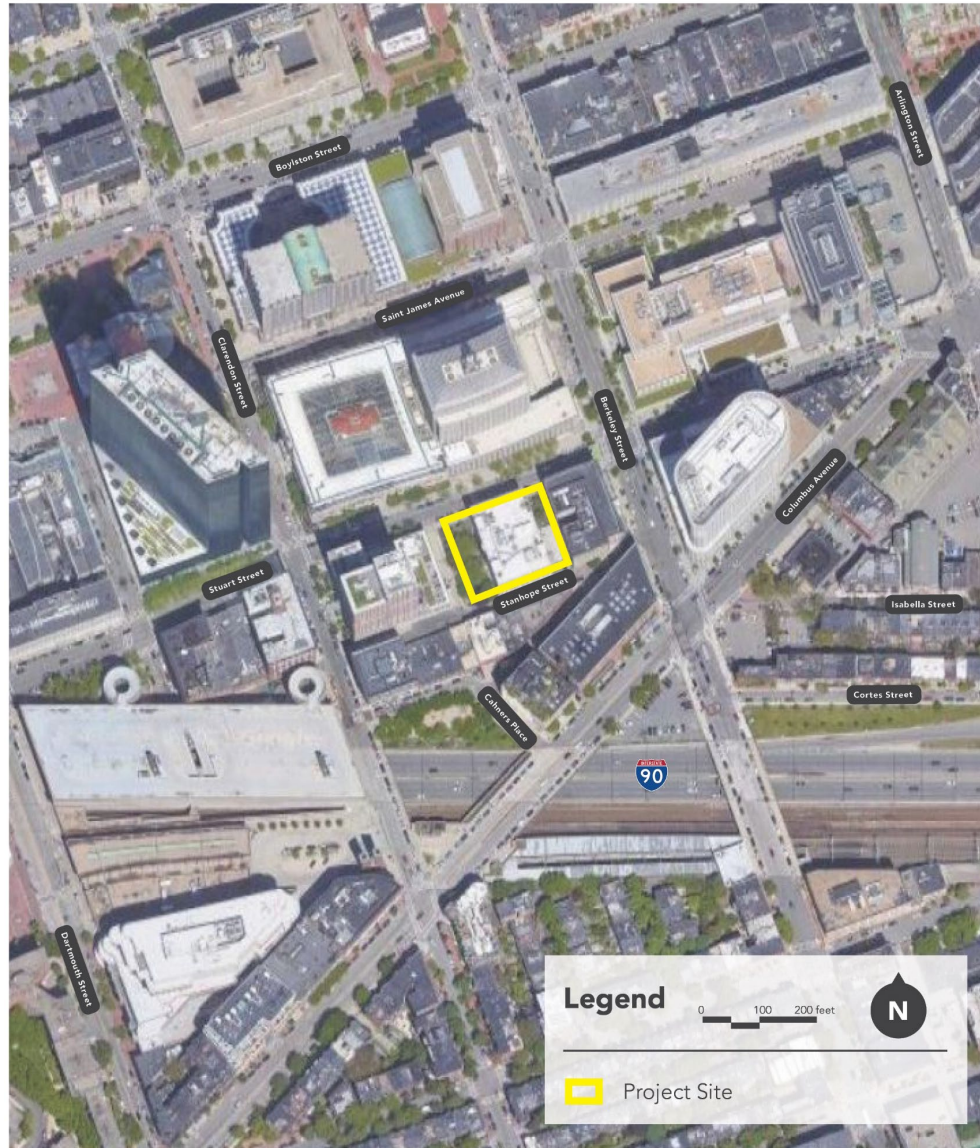

**EXHIBIT E**

**ABUTTERS LISTS**

## Parcel 0401131000

PID	FULL_ADDRESS	CITY	ZIPCODE	OWNER	ADDRESSEE	MAIL_ADDRESS	MAIL_CS	STATE	MAIL_ZIPCODE
401129010	400 STUART ST 19-C	BOSTON	2116	RODMAN DONALD E TS	C/O DONALD E RODMAN	400 STUART ST # 19-C	BOSTON	MA	2116
401129010	400 STUART ST 17-B	BOSTON	2116	ROTMAN CATHERINE B		400 STUART ST #17B	BOSTON	MA	2116
401129010	400 STUART ST 29-C	BOSTON	2116	CAROLINE FINIGAN TRUST 2017	C/O CAROLINE FINIGAN	400 STUART ST #29-C	BOSTON	MA	2116
401129010	400 STUART ST 24-B	BOSTON	2116	AHRE LLC		400 STUART ST #30-B	BOSTON	MA	2116
401129010	400 STUART ST 28-B	BOSTON	2116	MURPHY MAURA T		400 STUART ST #28B	BOSTON	MA	2116
401129010	400 STUART ST 25-D	BOSTON	2116	HAGEN NATHAN J		400 STUART ST, UNIT 25-D	BOSTON	MA	2116
401129010	400 STUART ST 17-H	BOSTON	2116	WALDEN INVESTMENTS LLC		538 TREMONT ST	BOSTON	MA	2116
401129010	400 STUART ST 17-L	BOSTON	2116	SEVENTY FOURTH STREET LLC	C/O 74TH STREET LLC	400 STUART ST #17-L	BOSTON	MA	2116
401129010	400 STUART ST 26-C	BOSTON	2116	KUVALANKA KYLE D		400 STUART ST UNIT 26-C	BOSTON	MA	2116
401129010	400 STUART ST 15-D	BOSTON	2116	REEVES KAREN		400 STUART ST #15-D	BOSTON	MA	2116
401129010	400 STUART ST 16-E	BOSTON	2116	RITCHIE TIMOTHY		400 STUART ST #16-E	BOSTON	MA	2116
401147000	219 223 COLUMBUS AV 304	BOSTON	2116	8674 NOMINEE TRUST		221 COLUMBUS AVE #304	BOSTON	MA	2116
401147000	219 223 COLUMBUS AV 604	BOSTON	2116	AIELLO LINDSAY ROTONDI		221 COLUMBUS AV UNIT 604	BOSTON	MA	2116
401129010	400 STUART ST 20-E	BOSTON	2116	FIGER JAMES M		400 STUART ST #20-E	BOSTON	MA	2116
401129010	400 STUART ST 22-A	BOSTON	2116	DARRAGH KATHLEEN TS	C/O KATHLEEN DARRAGH TS	9 DITULLIO DR	FRAMINGHAM	MA	1701
401129010	400 STUART ST 15-K	BOSTON	2116	CROSS BAY LIMITED		400 STUART ST # 15-K	BOSTON	MA	2116
401147000	219 223 COLUMBUS AV 502	BOSTON	2116	PHILLIPS DAVID A		221 COLUMBUS AV #502	BOSTON	MA	2116
401129010	400 STUART ST 18-L	BOSTON	2116	PATTI B SILVER TRUST		168 QUINNEHTUK ROAD	LONGMEADOW	MA	1106
401129010	400 STUART ST 23-D	BOSTON	2116	APPLEBY LESLIE		400 STUART ST #23-D	BOSTON	MA	2116
401129010	400 STUART ST 28-E	BOSTON	2116	BERNSTEIN CATHY		400 STUART ST #28-E	BOSTON	MA	2116
401085000	410 STUART ST	BOSTON	2116	CLARENDON RESIDENCES LLC MASS LLC	C/O SUZANNE GRUHL CFO	140 CLARENDON ST	BOSTON	MA	2116
401147000	219 223 COLUMBUS AV 1	BOSTON	2116	MORGAN STREET LPS MASS LPS	C/O TRAI F CP DBA MISTRAL REST	223 COLUMBUS AV	BOSTON	MA	2116
401129010	400 STUART ST 30-A	BOSTON	2116	ANN LBRUSSARD QUALIFIED PERSONAL RESIDENCE TRUST		400 STUART ST, UNIT 30-A	BOSTON	MA	2116
401134000	200 CLARENDON ST	BOSTON	2116	BP HANCOCK LLC MASS LLC	C/O BP PRUCENTER ACQUISITION	800 BOYLSTON ST SUITE 1900	BOSTON	MA	2199
401129010	400 STUART ST 24-E	BOSTON	2116	OCLN 400 REALTY LLC	C/O OCLN 400 REALTY LLC	400 STUART ST #24E	BOSTON	MA	2116
401129010	400 STUART ST 17-E	BOSTON	2116	STUARTTOWNHOME LLC	C/O PAUL MCCOY FAMILY OFFICE	31 ST JAMES AVE, SUITE 740	BOSTON	MA	2116
401129010	400 STUART ST 18-C	BOSTON	2116	SAPIJEWSKI ROMAN		400 STUART ST #18-C	BOSTON	MA	2116
401115000	90 ST JAMES ST	BOSTON	2116	JOHN HANCOCK LIFE	C/O JAMES CROSS	197 CLARENDON ST C-01-05	BOSTON	MA	2117
401129010	400 STUART ST 21-C	BOSTON	2116	WYNLEA CLOSE LLC		PO BOX 267	CENTER HARBOR	NH	3226
401147000	219 223 COLUMBUS AV 601	BOSTON	2116	ELIZABETH E HARRIS REVOCABLE TRUST	C/O ELIZABETH E HARRIS	PO BOX 7138	GARDEN CITY	NY	11530
401129010	400 STUART ST 20-B	BOSTON	2116	400 STUART STREET YZ LLC		2 LEIGHTON ST, UNIT 638	CAMBRIDGE	MA	2141
401147000	219 223 COLUMBUS AV 403	BOSTON	2116	ALBERT MARY ANN		221 COLUMBUS AV #403	BOSTON	MA	2116
401147000	219 223 COLUMBUS AV 703	BOSTON	2116	DRUBNER BETH DICKERSON		221 COLUMBUS AV #703	BOSTON	MA	2116
401129010	400 STUART ST 16-B	BOSTON	2116	PEDICINI JOHN		PO BOX 611627	SAN JOSE	CA	95161
401129010	400 STUART ST 30-D	BOSTON	2116	SOPHONPANICH CHANIDA		400 STUART ST #30-D	BOSTON	MA	2116
401129010	400 STUART ST 15-G	BOSTON	2116	LAPIDUS STEPHANIE E		400 STUART ST #15-G	BOSTON	MA	2116
401129010	133 CLARENDON ST	BOSTON	2116	UNITED STATES POSTAL SERVICE	C/O UNITED STATES POSTAL SERV	133 CLARENDON ST	BOSTON	MA	2116
401126000	39 STANHOPE ST	BOSTON	2116	STUART CLARENDON ASSOCIATES	C/O MECA SAULS, CONTROLLER	HN GORIN 234 CLARENDON ST #401	BOSTON	MA	2116
401129010	400 STUART ST 23-E	BOSTON	2116	VILLAMIL TOMAS		400 STUART ST #23-E	BOSTON	MA	2116
401129010	400 STUART ST 29-A	BOSTON	2116	BEACHBOX HOLDINGS II LLC	C/O RELATED COMPANIES LP	60 COLUMBUS CIRCLE	NEW YORK	NY	10023
401128010	131 CLARENDON ST	BOSTON	2116	BROOKLINE BANK	C/O AP ACCOUNTS PAYABLE	PO BOX 179179	BOSTON	MA	2117
401147000	219 223 COLUMBUS AV 203	BOSTON	2116	BENNETT HARVEY I TS	C/O HARVEY BENNETT	219-223 COLUMBUS AV # 203	BOSTON	MA	2116
401129010	400 STUART ST 16-L	BOSTON	2116	DODD GINA		400 STUART ST #16-L	BOSTON	MA	2116
401129010	400 STUART ST 19-A	BOSTON	2116	SAMUELS THEODORE RAPP II		38 GLEN EAGLES DR	ST LOUIS	MO	63124
401129010	400 STUART ST 25-A	BOSTON	2116	SWEENEY TIMOTHY M	GW & WADE /TRACY MATTUCHIC	93 WORCESTER ST	WELLESLEY	MA	2481

401132000	372 380 STUART ST	BOSTON	2116 JOHN HANCOCK MUTUAL LIFE	C/O JAMES CROSS	197 CLARENDON ST C-01-05	BOSTON	MA	2117
401129010	400 STUART ST 27-E	BOSTON	2116 WILSON D ELLEN		400 STUART ST, UNIT 27-E	BOSTON	MA	2116
401129010	400 STUART ST 17-F	BOSTON	2116 LIN CHAO-HSIEN	C/O PANG-CHUAN CHU	400 STUART ST 17-F	BOSTON	MA	2116
401129010	400 STUART ST 18-F	BOSTON	2116 XU ANQI		400 STUART ST #18F	BOSTON	MA	2116
401131000	STUART ST	BOSTON	2116 JOHN HANCOCK MUTUAL LIFE	C/O JAMES CROSS	197 CLARENDON ST C-01-05	BOSTON	MA	2117
401144000	CAHNERS PL	BOSTON	2116 CITY OF BOSTON	C/O PARKS DEPT	ONE CITY HALL PLZ	BOSTON	MA	2201
401129010	400 STUART ST PH-2	BOSTON	2116 CLARENDON PH2 LLC		2711 CENTERVILLE RD SUITE #400	WILMINGTON	DE	19808
401129010	400 STUART ST 15-B	BOSTON	2116 CHAN KENNY WING HIM		400 STUART ST # 15-B	BOSTON	MA	2116
401129010	400 STUART ST 20-C	BOSTON	2116 CATRAMBONE SOPHIA		400 STUART ST #20C	BOSTON	MA	2116
401147000	219 223 COLUMBUS AV 404	BOSTON	2116 SAFIR ANDREW M		221 COLUMBUS AVE #404	BOSTON	MA	2116
401129010	400 STUART ST	BOSTON	2116 CLARENDON ST ASSOCIATES LLC	C/O RELATED COMPANIES LP	60 COLUMBUS CIRCLE	NEW YORK	NY	10023
401129010	400 STUART ST 15-H	BOSTON	2116 WINTER RACHEL		400 STUART ST, UNIT 15-H	BOSTON	MA	2116
401147000	219 223 COLUMBUS AV 302	BOSTON	2116 HYETT JONATHAN		221 COLUMBUS AV #302	BOSTON	MA	2116
401129010	400 STUART ST 23-B	BOSTON	2116 VON LICHTENBERG CHARLES	C/O CHARLES VON LICHTENBERG	400 STUART ST # 23-B	BOSTON	MA	2116
401129010	400 STUART ST 24-C	BOSTON	2116 CLARENDON 2019 TRUST		400 STUART ST #24-C	BOSTON	MA	2116
401129010	400 STUART ST 18-J	BOSTON	2116 ZALESKI KATHERINE		400 STUART ST UNIT 18-J	BOSTON	MA	2116
401129010	400 STUART ST 19-D	BOSTON	2116 SELKOE GREGORY		400 STUART ST UNIT 19D	BOSTON	MA	2116
401129010	400 STUART ST 16-H	BOSTON	2116 JOHN H BASILE LIVING TRUST		400 STUART ST #16-H	BOSTON	MA	2116
401129010	400 STUART ST 29-D	BOSTON	2116 AMAKER HAROLD TOMMY		400 STUART ST UNIT 29-D	BOSTON	MA	2116
401129010	400 STUART ST 17-C	BOSTON	2116 MELISSA P WHITE 2016	C/O MELISSA P WHITE	400 STUART ST # 17-C	BOSTON	MA	2116
401129010	400 STUART ST 28-C	BOSTON	2116 NOVELLINE ROBERT A		400 STUART ST #28-C	BOSTON	MA	2116
401117000	350 STUART ST	BOSTON	2116 LBV HOTEL LLC	C/O LOEWS BOSTON HOTEL	350 STUART ST	BOSTON	MA	2116
401129010	400 STUART ST 17-J	BOSTON	2116 MAS FABRICS HONG KONG	C/O JOAN BROTHERS	220 E 54TH STREET #7B	NEW YORK	NY	10022
401129010	400 STUART ST 27-A	BOSTON	2116 CHAE FAMILY 2015 TRUST AGREEMENT	C/O MICHAEL S CHAE	50 EAST 91ST STREET	NEW YORK	NY	10128
401123000	35 37 STANHOPE ST	BOSTON	2116 FIRST RESTATEMENT OF THE	ANTHONY O GORDON	PO BOX 170294	BOSTON	MA	2117
401129010	400 STUART ST 22-D	BOSTON	2116 400 STUART STREET TRUST	C/O JONI YOUNGWIRTH	7 PORTWALK PLACE #1421	PORTSMOUTH	NH	3801
401147000	219 223 COLUMBUS AV 401	BOSTON	2116 LASSITER JOSEPH B III	C/O JOSEPH B LASSITER III	221 COLUMBUS AV #401	BOSTON	MA	2116
401129010	400 STUART ST 15-E	BOSTON	2116 TOWNSEND MARK A JR	C/O MARK A TOWNSEND JR	400 STUART ST #15-E	BOSTON	MA	2116
401129010	400 STUART ST 15-L	BOSTON	2116 HENRICI HILLARY ELAINE		400 STUART ST, UNIT 15-L	BOSTON	MA	2116
401129010	400 STUART ST 21-A	BOSTON	2116 HONEST ALLY GLOBAL LIMITED		148 CONNAUGHT RD 17/F GUANGDON	CENTRAL HONG KONG		0
401147000	219 223 COLUMBUS AV 503	BOSTON	2116 GARDINER JOANNE		221 COLUMBUS AV #503	BOSTON	MA	2116
401129010	406 STUART ST A	BOSTON	2116 CLARENDON ST ASSOCIATES LLC	C/O RELATED COMPANIES LP	60 COLUMBUS CIRCLE	NEW YORK	NY	10023
401147000	219 223 COLUMBUS AV 303	BOSTON	2116 ONEILL KAREN		221 COLUMBUS AV #303	BOSTON	MA	2116
401129010	400 STUART ST 28-D	BOSTON	2116 PREVITE JEFFREY C		400 STUART ST 28-D	BOSTON	MA	2116
401129010	400 STUART ST 23-C	BOSTON	2116 MAINI INDIRA		PO BOX 1100	NORTHBOROUGH	MA	1532
401147000	219 223 COLUMBUS AV 704	BOSTON	2116 HUSAIN SHAHEEN		221 COLUMBUS AV #704	BOSTON	MA	2116
401129010	400 STUART ST 18-K	BOSTON	2116 SHABLYGINA NATALIA TSTS	C/O NATALIA SHABLYGINA	400 STUART ST #18-K	BOSTON	MA	2116
401147000	219 223 COLUMBUS AV 201	BOSTON	2116 HALL DEANE M		221 COLUMBUS AV #201	BOSTON	MA	2116
401129010	400 STUART ST 16-J	BOSTON	2116 LAFAYETTE SQUARE LLC	C/O BOS TRUSTEE LTD L CHONG	63 MARKET ST #14-00 BNK OF SG	SINGAPORE 048942		
401129010	400 STUART ST 18-D	BOSTON	2116 ALLIEGRO GEORGE		400 STUART ST, UNIT 18-D	BOSTON	MA	2116
401129010	400 STUART ST 17-D	BOSTON	2116 SHU-RU CHENG		400 STUART ST 17-D	BOSTON	MA	2116
401129010	400 STUART ST 27-C	BOSTON	2116 CHAE MICHAEL S		50 EAST 91ST STREET	NEW YORK	NY	10128
401147000	219 223 COLUMBUS AV 602	BOSTON	2116 WOTTON PATRICIA ANGELINE		221 COLUMBUS AV #602	BOSTON	MA	2116
401147000	219 223 COLUMBUS AV 402	BOSTON	2116 MILLER NANCY		221 COLUMBUS AV #402	BOSTON	MA	2116
401119000	21 23 STANHOPE ST	BOSTON	2116 MUSEUM PROPERTIES II LLC MASS LLC		29 STANHOPE ST	BOSTON	MA	2116
401129010	400 STUART ST 16-C	BOSTON	2116 SANTINI ERNESTA TS	C/O ERNESTA SANTINI TS	400 STUART ST # 16-C	BOSTON	MA	2116
401129010	400 STUART ST 22-E	BOSTON	2116 LAUER THOMAS	C/O THOMAS & HELENE LAUER	400 STUART ST #22E	BOSTON	MA	2116

401129010	400 STUART ST 30-E	BOSTON	2116 BLOOSTEIN MARC J TS	P.O. BOX 540	C/O LAKE ST ADVISORS/M. OLSZAK	PORTSMOUTH	NH	3802
401129010	400 STUART ST 15-F	BOSTON	2116 SADHU I B		400 STUART ST #15-F	BOSTON	MA	2116
401118000	13 19 STANHOPE ST	BOSTON	2116 THIRTEEN-19 STANHOPE STREET LLC	C/O MICHAEL S BORNHORST	3 BESSOM ST #317	MARBLEHEAD	MA	1945
401146000	140 144 BERKELEY ST	BOSTON	2116 SE BERKELEY STREET LLC A MASS LLC		200 NEWBURY ST	BOSTON	MA	2116
401129010	400 STUART ST 21-D	BOSTON	2116 KIM JI EUN		3755 W 244TH STREET	TORRANCE	CA	90505
401129010	390 STUART ST B	BOSTON	2116 CLARENDON ST ASSOCIATES LLC	C/O RELATED COMPANIES LP	60 COLUMBUS CIRCLE	NEW YORK	NY	10023
401147000	219 223 COLUMBUS AV 204	BOSTON	2116 BOYLE ROSEMARY BROTON		221 COLUMBUS AV UNIT#204	BOSTON	MA	2114
401129010	390 406 STUART ST	BOSTON	2116 CLARENDON CONDOMINIUM TR		390 STUART ST	BOSTON	MA	2116
401129010	400 STUART ST 16-F	BOSTON	2116 SADHU SANDEEP	C/O SABDEEP SADHU	400 STUART ST #16-F	BOSTON	MA	2116
401129010	400 STUART ST 17-A	BOSTON	2116 WU LIU HSIN		400 STUART ST #17-A	BOSTON	MA	2116
401129010	400 STUART ST 19-B	BOSTON	2116 NASSAB ALI ALAVI		400 STUART ST, UNIT 19-B	BOSTON	MA	2116
401129010	400 STUART ST 24-A	BOSTON	2116 BECKHARDT STEVE R		400 STUART ST #24-A	BOSTON	MA	2116
401129010	400 STUART ST 28-A	BOSTON	2116 BRADY HOLDING REAL ESTATE TRUST	C/O JEFFREY A HERMANSON	400 STUART ST #28-A	BOSTON	MA	2116
401129010	400 STUART ST 18-G	BOSTON	2116 LIAO PAUL HSIE		400 STUART ST 18G	BOSTON	MA	2116
401129010	400 STUART ST 25-E	BOSTON	2116 MANGUM CHARLES		400 STUART ST #25-E	BOSTON	MA	2116
401129010	400 STUART ST 18-A	BOSTON	2116 RAMYARUPA CHED		400 STUART ST #18-A	BOSTON	MA	2116
401133000	366 STUART ST	BOSTON	2116 JOHN HANCOCK MUTUAL LIFE	C/O JAMES CROSS	197 CLARENDON ST C-01-05	BOSTON	MA	2117
401129010	400 STUART ST 26-D	BOSTON	2116 DR JENNIS REALTY TRUST	C/O JOHN F FISH	776 BOYLSTON ST #PH2A	BOSTON	MA	2199
401129010	400 STUART ST PH-3	BOSTON	2116 MORRILL JOHN		400 STUART ST #PH-3	BOSTON	MA	2113
401129010	400 STUART ST 15-C	BOSTON	2116 KANT DOUGLAS O		400 STUART ST #15-C	BOSTON	MA	2116
401129010	400 STUART ST 30-B	BOSTON	2116 CHANG YOON		400 STUART ST, UNIT 30-B	BOSTON	MA	2116
401120010	27 STANHOPE ST	BOSTON	2116 MUSEUM PROPERTIES INC	C/O R DASHOW	29 STANHOPE ST	BOSTON	MA	2116
401147000	219 223 COLUMBUS AV 701	BOSTON	2116 JACKSON PAMELA H		221 COLUMBUS AV #701	BOSTON	MA	2116
401129010	400 STUART ST 22-B	BOSTON	2116 STUART CLARENDON NOMINEE TRUST	SCHOONER SERVICE GROUP LLC	400 STUART ST #22-B	BOSTON	MA	2116
401147000	219 223 COLUMBUS AV 301	BOSTON	2116 RICHARD W REYNOLDS TRUST	RICHARD W REYNOLDS TRUST 200	221 COLUMBUS AV #301	BOSTON	MA	2116
401129010	400 STUART ST 16-G	BOSTON	2116 CLINTON E ROWE REVOCABLE TRUST	C/O CLINTON E ROWE	8 CRESTWOOD LN	NASHUA	NH	3062
401129010	400 STUART ST 29-E	BOSTON	2116 KAPLAN KENNETH A TS	C/O KENNETH A KAPLAN TS	400 STUART ST #29-E	BOSTON	MA	2116
401129010	400 STUART ST 18-H	BOSTON	2116 LIANG XINGHUI	C/O XIAONA LUO	400 STUART ST #18-H	BOSTON	MA	2116
401129010	400 STUART ST 24-D	BOSTON	2116 BECKEMAN WILLIAM J TS	C/O WILLIAM J BECKEMAN TS	400 STUART ST # 24-D	BOSTON	MA	2116
401147000	219 223 COLUMBUS AV	BOSTON	2116 HUB CONTRACTING INC TRUSTEE		219 223 COLUMBUS AV	BOSTON	MA	2116
401129010	400 STUART ST 18-B	BOSTON	2116 TRINITARIAS CORP	C/O TRINITARIAS CORP/M FRANC	5805 BLUE LAGOON DR STE 200	MIAMI	FL	33126
401129010	400 STUART ST 26-A	BOSTON	2116 CHOI BYUNG		400 STUART ST, UNIT 26-A	BOSTON	MA	2116
401129010	400 STUART ST 17-K	BOSTON	2116 SACK JOSEPH W		400 STUART ST 17-K	BOSTON	MA	2116
401129010	400 STUART ST 26-E	BOSTON	2116 REDDY CHITRANJAN N		400 STUART ST #26E	BOSTON	MA	2116
401129010	135 CLARENDON ST	BOSTON	2116 CLARENDON ST ASSOCIATES LLC	C/O RELATED COMPANIES LP	60 COLUMBUS CIRCLE	NEW YORK	NY	10023
401147000	219 223 COLUMBUS AV 504	BOSTON	2116 SILK ALVIN J		221 COLUMBUS AV #504	BOSTON	MA	2116
401129010	400 STUART ST 30-C	BOSTON	2116 CHIRATHIVAT NARONGRIT		400 STUART ST #30-C	BOSTON	MA	2116
401147000	219 223 COLUMBUS AV 702	BOSTON	2116 MADISON CHRISTOPHER B		221 COLUMBUS AVE #702	BOSTON	MA	2116
401129010	400 STUART ST 20-A	BOSTON	2116 DAVIS KASSIA	C/O JDJ FAMILY OFFICE SVCS	PO BOX 962049	BOSTON	MA	2196
401129010	400 STUART ST 22-C	BOSTON	2116 WEISBLATT BETH R		400 STUART ST #22-C	BOSTON	MA	2116
401129010	400 STUART ST 16-A	BOSTON	2116 MCS REALTY TRUST	C/O EUGENE J MARIANI JR	400 STUART ST #16-A	BOSTON	MA	2116
401129010	400 STUART ST 21-B	BOSTON	2116 ANNE K GIUDICE 1999 TRUST		400 STUART ST, UNIT 21-B	BOSTON	MA	2116
401129010	400 STUART ST 16-K	BOSTON	2116 STEPHEN J KASZYNSKI TRUST	C/O STEPHEN J KASZYNSKI	988 BLVD OF THE ARTS UNIT 917	SARASOTA	FL	34236
401129010	400 STUART ST 29-B	BOSTON	2116 KANT DOUG O		400 STUART ST, UNIT 29-B	BOSTON	MA	2116
401142000	CLARENDON ST	BOSTON	2116 CITY OF BOSTON	C/O PARKS & RECREATION	ONE CITY HALL PLZ	BOSTON	MA	2201
401141000	CLARENDON ST	BOSTON	2116 MASS TURNPIKE AUTHORITY		CLARENDON	BOSTON	MA	2116
401147000	219 223 COLUMBUS AV 202	BOSTON	2116 BOXER MICHAEL A		221 COLUMBUS AV #202	BOSTON	MA	2116

401147000	219	223 COLUMBUS AV 800	BOSTON	2116 HALLIGAN BRIAN PATRICK		221 COLUMBUS AV #800	BOSTON	MA	2116
401129010	400	STUART ST 18-E	BOSTON	2116 GARMEY RONALD		400 STUART ST #18-E	BOSTON	MA	2116
401129010	400	STUART ST 25-C	BOSTON	2116 RUOTOLO JOSEPH		400 STUART ST #25-C	BOSTON	MA	2116
401129010	400	STUART ST 17-G	BOSTON	2116 FRANK A INGARI JR 2015 TRUST	C/O FRANK A INGARI JR	210 WILLETT RD	SAUNDERSTOWN	RI	2874
401129010	400	STUART ST 27-D	BOSTON	2116 CLARENDON BB2020 REALTY TRUST		400 STUIART ST, UNIT 27-D	BOSTON	MA	2116
401086000	130	CLARENDON ST	BOSTON	2116 BP HANCOCK LLC MASS LLC	C/O BP PRUCENTER ACQUISITION	800 BOYLSTON ST SUTIE 1900	BOSTON	MA	2199
401129010	400	STUART ST 15-J	BOSTON	2116 MONTESI SYDNEY B		400 STUART ST #15-J	BOSTON	MA	2116
401147000	219	223 COLUMBUS AV 603	BOSTON	2116 COVINGTON GRANT		219 - 221 COLUMBUS AVE #603	BOSTON	MA	2116
401143000		CAHNERS PL	BOSTON	2116 CITY OF BOSTON	C/O PARKS & RECREATION	ONE CITY HALL PLZ	BOSTON	MA	2201
401116000	401	STUART ST	BOSTON	2116 JOHN HANCOCK LIFE	C/O JAMES CROSS	197 CLARENDON ST C-01-05	BOSTON	MA	2117
401129010	400	STUART ST 16-D	BOSTON	2116 TSAI RICHARD K		400 STUART ST # 16-D	BOSTON	MA	2116
401129010	400	STUART ST 20-D	BOSTON	2116 CATRAMBONE SOPHIA		400 STUART ST # 20-D	BOSTON	MA	2116
401129010	400	STUART ST 23-A	BOSTON	2116 TIM R PALMER TRUST	C/O TIM R PALMER	1224 N OCEAN BOULEVARD	GULF STREAM	FL	33483
401129010	400	STUART ST 15-A	BOSTON	2116 CONNOLLY JOHN M		11 OLD NECK RD	MANCHESTER	MA	1944
401129010	400	STUART ST PH-1	BOSTON	2116 KIBENLOTTE REALTY TRUST		400 STUART ST #PH-1	BOSTON	MA	2116
401129010	400	STUART ST 21-E	BOSTON	2116 EPSTEIN BRUCE	C/O BRUCE & REBECCA EPSTEIN	400 STUART ST #21E	BOSTON	MA	2116
401147000	219	223 COLUMBUS AV 501	BOSTON	2116 DAVIS WILLIAM M		221 COLUMBUS AV #501	BOSTON	MA	2116

PARCEL 0401132000

PID	FULL_ADDRESS	CITY	ZIPCODE	OWNER	ADDRESSEE	MAIL_ADDRESS	MAIL_CS	STATE	MAIL_ZIPCODE
401129010	400 STUART ST 19-C	BOSTON	2116	RODMAN DONALD E TS	C/O DONALD E RODMAN	400 STUART ST # 19-C	BOSTON	MA	2116
401129010	400 STUART ST 17-B	BOSTON	2116	ROTMAN CATHERINE B		400 STUART ST #17B	BOSTON	MA	2116
401129010	400 STUART ST 29-C	BOSTON	2116	CAROLINE FINIGAN TRUST 2017	C/O CAROLINE FINIGAN	400 STUART ST #29-C	BOSTON	MA	2116
401129010	400 STUART ST 24-B	BOSTON	2116	AHRE LLC		400 STUART ST #30-B	BOSTON	MA	2116
401129010	400 STUART ST 28-B	BOSTON	2116	MURPHY MAURA T		400 STUART ST #28B	BOSTON	MA	2116
401129010	400 STUART ST 25-D	BOSTON	2116	HAGEN NATHAN J		400 STUART ST, UNIT 25-D	BOSTON	MA	2116
401129010	400 STUART ST 17-H	BOSTON	2116	WALDEN INVESTMENTS LLC		538 TREMONT ST	BOSTON	MA	2116
401129010	400 STUART ST 17-L	BOSTON	2116	SEVENTY FOURTH STREET LLC	C/O 74TH STREET LLC	400 STUART ST #17-L	BOSTON	MA	2116
401129010	400 STUART ST 26-C	BOSTON	2116	KUVALANKA KYLE D		400 STUART ST UNIT 26-C	BOSTON	MA	2116
401129010	400 STUART ST 15-D	BOSTON	2116	REEVES KAREN		400 STUART ST #15-D	BOSTON	MA	2116
401129010	400 STUART ST 16-E	BOSTON	2116	RITCHIE TIMOTHY		400 STUART ST #16-E	BOSTON	MA	2116
401147000	219 223 COLUMBUS AV 304	BOSTON	2116	8674 NOMINEE TRUST		221 COLUMBUS AVE #304	BOSTON	MA	2116
401147000	219 223 COLUMBUS AV 604	BOSTON	2116	AIELLO LINDSAY ROTONDI		221 COLUMBUS AV UNIT 604	BOSTON	MA	2116
401129010	400 STUART ST 20-E	BOSTON	2116	FIGER JAMES M		400 STUART ST #20-E	BOSTON	MA	2116
401129010	400 STUART ST 22-A	BOSTON	2116	DARRAGH KATHLEEN TS	C/O KATHLEEN DARRAGH TS	9 DITULLIO DR	FRAMINGHAM	MA	1701
501150000	330 STUART ST	BOSTON	2116	BERKELEY/COLUMBUS REAL ESTATE LIC	C/O JOANNE BRAGG DIR/LMI	175 BERKELEY MAIL07N	BOSTON	MA	2116
401129010	400 STUART ST 15-K	BOSTON	2116	CROSS BAY LIMITED		400 STUART ST # 15-K	BOSTON	MA	2116
401147000	219 223 COLUMBUS AV 502	BOSTON	2116	PHILLIPS DAVID A		221 COLUMBUS AV #502	BOSTON	MA	2116
401129010	400 STUART ST 18-L	BOSTON	2116	PATTI B SILVER TRUST		168 QUINNEHTUK ROAD	LONGMEADOW	MA	1106
401129010	400 STUART ST 23-D	BOSTON	2116	APPLEBY LESLIE		400 STUART ST #23-D	BOSTON	MA	2116
401129010	400 STUART ST 28-E	BOSTON	2116	BERNSTEIN CATHY		400 STUART ST #28-E	BOSTON	MA	2116
401147000	219 223 COLUMBUS AV 1	BOSTON	2116	MORGAN STREET LPS MASS LPS	C/O TRAFI CP DBA MISTRAL REST	223 COLUMBUS AV	BOSTON	MA	2116
401129010	400 STUART ST 30-A	BOSTON	2116	ANN LBRUSSARD QUALIFIED PERSONAL RESIDENCE TRUST		400 STUART ST, UNIT 30-A	BOSTON	MA	2116
401129010	400 STUART ST 24-E	BOSTON	2116	OCLN 400 REALTY LLC	C/O OCLN 400 REALTY LLC	400 STUART ST #24E	BOSTON	MA	2116
401129010	400 STUART ST 17-E	BOSTON	2116	STUARTTOWNHOME LLC	C/O PAUL MCCOY FAMILY OFFICE SERV	31 ST JAMES AVE, SUITE 740	BOSTON	MA	2116
401129010	400 STUART ST 18-C	BOSTON	2116	SAPIJEWSKI ROMAN		400 STUART ST #18-C	BOSTON	MA	2116
401115000	90 ST JAMES ST	BOSTON	2116	JOHN HANCOCK LIFE	C/O JAMES CROSS	197 CLARENDON ST C-01-05	BOSTON	MA	2117
401129010	400 STUART ST 21-C	BOSTON	2116	WYNLEA CLOSE LLC		PO BOX 267	CENTER HARBOR	NH	3226
401147000	219 223 COLUMBUS AV 601	BOSTON	2116	ELIZABETH E HARRIS REVOCABLE TRU	C/O ELIZABETH E HARRIS	PO BOX 7138	GARDEN CITY	NY	11530
401129010	400 STUART ST 20-B	BOSTON	2116	400 STUART STREET YZ LLC		2 LEIGHTON ST, UNIT 638	CAMBRIDGE	MA	2141
401147000	219 223 COLUMBUS AV 403	BOSTON	2116	ALBERT MARY ANN		221 COLUMBUS AV #403	BOSTON	MA	2116
401147000	219 223 COLUMBUS AV 703	BOSTON	2116	DRUBNER BETH DICKERSON		221 COLUMBUS AV #703	BOSTON	MA	2116
401129010	400 STUART ST 16-B	BOSTON	2116	PEDICINI JOHN		PO BOX 611627	SAN JOSE	CA	95161
401129010	400 STUART ST 30-D	BOSTON	2116	SOPHONPANICH CHANIDA		400 STUART ST #30-D	BOSTON	MA	2116
501149000	COLUMBUS AV	BOSTON	2116	BERKELEY/COLUMBUS REAL ESTATE LIC	C/O JOANNE BRAGS DIR LMI	175 BERKELEY -MAIL-07N	BOSTON	MA	2116
401129010	400 STUART ST 15-G	BOSTON	2116	LAPIDUS STEPHANIE E		400 STUART ST #15-G	BOSTON	MA	2116
401129010	133 CLARENDON ST	BOSTON	2116	UNITED STATES POSTAL SERVICE	C/O UNITED STATES POSTAL SERV	133 CLARENDON ST	BOSTON	MA	2116
501155000	175 BERKELEY ST	BOSTON	2116	BERKELEY /ST JAMES	C/O JEANNE BRAGG DIR / LMI	175 BERKELEY MAIL07N	BOSTON	MA	2116
401126000	39 STANHOPE ST	BOSTON	2116	STUART CLARENDON ASSOCIATES	C/O MECA SAULS, CONTROLLER	HN GORIN 234 CLARENDON ST #401	BOSTON	MA	2116
401129010	400 STUART ST 23-E	BOSTON	2116	VILLAMIL TOMAS		400 STUART ST #23-E	BOSTON	MA	2116
401129010	400 STUART ST 29-A	BOSTON	2116	BEACHBOX HOLDINGS II LLC	C/O RELATED COMPANIES LP	60 COLUMBUS CIRCLE	NEW YORK	NY	10023
401128010	131 CLARENDON ST	BOSTON	2116	BROOKLINE BANK	C/O AP ACCOUNTS PAYABLE	PO BOX 179179	BOSTON	MA	2117
401147000	219 223 COLUMBUS AV 203	BOSTON	2116	BENNETT HARVEY I TS	C/O HARVEY BENNETT	219-223 COLUMBUS AV # 203	BOSTON	MA	2116
401129010	400 STUART ST 16-L	BOSTON	2116	DODD GINA		400 STUART ST #16-L	BOSTON	MA	2116
401129010	400 STUART ST 19-A	BOSTON	2116	SAMUELS THEODORE RAPP II		38 GLEN EAGLES DR	ST LOUIS	MO	63124

401129010	400 STUART ST 25-A	BOSTON	2116 SWEENEY TIMOTHY M	GW & WADE /TRACY MATTUCHIO	93 WORCESTER ST	WELLESLEY	MA	2481
401132000	372 380 STUART ST	BOSTON	2116 JOHN HANCOCK MUTUAL LIFE	C/O JAMES CROSS	197 CLARENDON ST C-01-05	BOSTON	MA	2117
401129010	400 STUART ST 27-E	BOSTON	2116 WILSON D ELLEN		400 STUART ST, UNIT 27-E	BOSTON	MA	2116
401129010	400 STUART ST 17-F	BOSTON	2116 LIN CHAO-HSIEN	C/O PANG-CHUAN CHU	400 STUART ST 17-F	BOSTON	MA	2116
401129010	400 STUART ST 18-F	BOSTON	2116 XU ANQI		400 STUART ST #18F	BOSTON	MA	2116
401131000	STUART ST	BOSTON	2116 JOHN HANCOCK MUTUAL LIFE	C/O JAMES CROSS	197 CLARENDON ST C-01-05	BOSTON	MA	2117
401144000	CAHNERS PL	BOSTON	2116 CITY OF BOSTON	C/O PARKS DEPT	ONE CITY HALL PLZ	BOSTON	MA	2201
401129010	400 STUART ST PH-2	BOSTON	2116 CLARENDON PH2 LLC		2711 CENTERVILLE RD SUITE #400	WILMINGTON	DE	19808
401129010	400 STUART ST 15-B	BOSTON	2116 CHAN KENNY WING HIM		400 STUART ST # 15-B	BOSTON	MA	2116
401129010	400 STUART ST 20-C	BOSTON	2116 CATRAMBONE SOPHIA		400 STUART ST #20C	BOSTON	MA	2116
401147000	219 223 COLUMBUS AV 404	BOSTON	2116 SAFIR ANDREW M		221 COLUMBUS AVE #404	BOSTON	MA	2116
401129010	400 STUART ST	BOSTON	2116 CLARENDON ST ASSOCIATES LLC	C/O RELATED COMPANIES LP	60 COLUMBUS CIRCLE	NEW YORK	NY	10023
401129010	400 STUART ST 15-H	BOSTON	2116 WINTER RACHEL		400 STUART ST, UNIT 15-H	BOSTON	MA	2116
401147000	219 223 COLUMBUS AV 302	BOSTON	2116 HYETT JONATHAN		221 COLUMBUS AV #302	BOSTON	MA	2116
401129010	400 STUART ST 23-B	BOSTON	2116 VON LICHTENBERG CHARLES	C/O CHARLES VON LICHTENBERG	400 STUART ST # 23-B	BOSTON	MA	2116
401129010	400 STUART ST 24-C	BOSTON	2116 CLARENDON 2019 TRUST		400 STUART ST #24-C	BOSTON	MA	2116
401129010	400 STUART ST 18-J	BOSTON	2116 ZALESKI KATHERINE		400 STUART ST UNIT 18-J	BOSTON	MA	2116
401129010	400 STUART ST 19-D	BOSTON	2116 SELKOE GREGORY		400 STUART ST UNIT 19D	BOSTON	MA	2116
401129010	400 STUART ST 16-H	BOSTON	2116 JOHN H BASILE LIVING TRUST		400 STUART ST #16-H	BOSTON	MA	2116
401129010	400 STUART ST 29-D	BOSTON	2116 AMAKER HAROLD TOMMY		400 STUART ST UNIT 29-D	BOSTON	MA	2116
401129010	400 STUART ST 17-C	BOSTON	2116 MELISSA P WHITE 2016	C/O MELISSA P WHITE	400 STUART ST # 17-C	BOSTON	MA	2116
401129010	400 STUART ST 28-C	BOSTON	2116 NOVELLINE ROBERT A		400 STUART ST #28-C	BOSTON	MA	2116
401117000	350 STUART ST	BOSTON	2116 LBV HOTEL LLC	C/O LOEWS BOSTON HOTEL	350 STUART ST	BOSTON	MA	2116
401129010	400 STUART ST 17-J	BOSTON	2116 MAS FABRICS HONG KONG	C/O JOAN BROTHERS	220 E 54TH STREET #7B	NEW YORK	NY	10022
401129010	400 STUART ST 27-A	BOSTON	2116 CHAE FAMILY 2015 TRUST AGREEMENT	C/O MICHAEL S CHAE	50 EAST 91ST STREET	NEW YORK	NY	10128
401123000	35 37 STANHOPE ST	BOSTON	2116 FIRST RESTATEMENT OF THE	ANTHONY O GORDON	PO BOX 170294	BOSTON	MA	2117
401129010	400 STUART ST 22-D	BOSTON	2116 400 STUART STREET TRUST	C/O JONI YOUNGWIRTH	7 PORTWALK PLACE #1421	PORTSMOUTH	NH	3801
401147000	219 223 COLUMBUS AV 401	BOSTON	2116 LASSITER JOSEPH B III	C/O JOSEPH B LASSITER III	221 COLUMBUS AV #401	BOSTON	MA	2116
401129010	400 STUART ST 15-E	BOSTON	2116 TOWNSEND MARK A JR	C/O MARK A TOWNSEND JR	400 STUART ST #15-E	BOSTON	MA	2116
401129010	400 STUART ST 15-L	BOSTON	2116 HENRICI HILLARY ELAINE		400 STUART ST, UNIT 15-L	BOSTON	MA	2116
401129010	400 STUART ST 21-A	BOSTON	2116 HONEST ALLY GLOBAL LIMITED		148 CONNAUGHT RD 17/F GUANGDON	CENTRAL HONG KONG		0
401147000	219 223 COLUMBUS AV 503	BOSTON	2116 GARDINER JOANNE		221 COLUMBUS AV #503	BOSTON	MA	2116
401129010	406 STUART ST A	BOSTON	2116 CLARENDON ST ASSOCIATES LLC	C/O RELATED COMPANIES LP	60 COLUMBUS CIRCLE	NEW YORK	NY	10023
401147000	219 223 COLUMBUS AV 303	BOSTON	2116 ONEILL KAREN		221 COLUMBUS AV #303	BOSTON	MA	2116
401129010	400 STUART ST 28-D	BOSTON	2116 PREVITE JEFFREY C		400 STUART ST 28-D	BOSTON	MA	2116
401129010	400 STUART ST 23-C	BOSTON	2116 MAINI INDIRA		PO BOX 1100	NORTHBOROUGH	MA	1532
401147000	219 223 COLUMBUS AV 704	BOSTON	2116 HUSAIN SHAHEEN		221 COLUMBUS AV #704	BOSTON	MA	2116
401129010	400 STUART ST 18-K	BOSTON	2116 SHABLYGINA NATALIA TSTS	C/O NATALIA SHABLYGINA	400 STUART ST #18-K	BOSTON	MA	2116
401147000	219 223 COLUMBUS AV 201	BOSTON	2116 HALL DEANE M		221 COLUMBUS AV #201	BOSTON	MA	2116
401129010	400 STUART ST 16-J	BOSTON	2116 LAFAYETTE SQUARE LLC	C/O BOS TRUSTEE LTD L CHONG	63 MARKET ST #14-00 BNK OF SG	SINGAPORE 048942		
401129010	400 STUART ST 18-D	BOSTON	2116 ALLIEGRO GEORGE		400 STUART ST, UNIT 18-D	BOSTON	MA	2116
401129010	400 STUART ST 17-D	BOSTON	2116 SHU-RU CHENG		400 STUART ST 17-D	BOSTON	MA	2116
401129010	400 STUART ST 27-C	BOSTON	2116 CHAE MICHAEL S		50 EAST 91ST STREET	NEW YORK	NY	10128
401147000	219 223 COLUMBUS AV 602	BOSTON	2116 WOTTON PATRICIA ANGELINE		221 COLUMBUS AV #602	BOSTON	MA	2116
401147000	219 223 COLUMBUS AV 402	BOSTON	2116 MILLER NANCY		221 COLUMBUS AV #402	BOSTON	MA	2116
401119000	21 23 STANHOPE ST	BOSTON	2116 MUSEUM PROPERTIES II LLC MASS LLC		29 STANHOPE ST	BOSTON	MA	2116
401129010	400 STUART ST 16-C	BOSTON	2116 SANTINI ERNESTA TS	C/O ERNESTA SANTINI TS	400 STUART ST # 16-C	BOSTON	MA	2116



401129010	400 STUART ST 22-E	BOSTON	2116 LAUER THOMAS	C/O THOMAS & HELENE LAUER	400 STUART ST #22E	BOSTON	MA	2116
401129010	400 STUART ST 30-E	BOSTON	2116 BLOOSTEIN MARC J TS	P.O. BOX 540	C/O LAKE ST ADVISORS/M. OLSZAK	PORTSMOUTH	NH	3802
401129010	400 STUART ST 15-F	BOSTON	2116 SADHU I B		400 STUART ST #15-F	BOSTON	MA	2116
401118000	13 19 STANHOPE ST	BOSTON	2116 THIRTEEN-19 STANHOPE STREET LLC	C/O MICHAEL S BORNHORST	3 BESSOM ST #317	MARBLEHEAD	MA	1945
401146000	140 144 BERKELEY ST	BOSTON	2116 SE BERKELEY STREET LLC A MASS LLC		200 NEWBURY ST	BOSTON	MA	2116
401129010	400 STUART ST 21-D	BOSTON	2116 KIM JI EUN		3755 W 244TH STREET	TORRANCE	CA	90505
401129010	390 STUART ST B	BOSTON	2116 CLARENDON ST ASSOCIATES LLC	C/O RELATED COMPANIES LP	60 COLUMBUS CIRCLE	NEW YORK	NY	10023
401147000	219 223 COLUMBUS AV 204	BOSTON	2116 BOYLE ROSEMARY BROTON		221 COLUMBUS AV UNIT#204	BOSTON	MA	2114
401129010	390 406 STUART ST	BOSTON	2116 CLARENDON CONDOMINIUM TR		390 STUART ST	BOSTON	MA	2116
401129010	400 STUART ST 16-F	BOSTON	2116 SADHU SANDEEP	C/O SABDEEP SADHU	400 STUART ST #16-F	BOSTON	MA	2116
401129010	400 STUART ST 17-A	BOSTON	2116 WU LIU HSIN		400 STUART ST #17-A	BOSTON	MA	2116
401129010	400 STUART ST 19-B	BOSTON	2116 NASSAB ALI ALAVI		400 STUART ST, UNIT 19-B	BOSTON	MA	2116
501072000	BERKELEY ST	BOSTON	2116 MASS TURNPIKE AUTHORITY		BERKELEY ST	BOSTON	MA	2116
401129010	400 STUART ST 24-A	BOSTON	2116 BECKHARDT STEVE R		400 STUART ST #24-A	BOSTON	MA	2116
401129010	400 STUART ST 28-A	BOSTON	2116 BRADY HOLDING REAL ESTATE TRUST	C/O JEFFREY A HERMANSON	400 STUART ST #28-A	BOSTON	MA	2116
401129010	400 STUART ST 18-G	BOSTON	2116 LIAO PAUL HSIE		400 STUART ST 18G	BOSTON	MA	2116
401129010	400 STUART ST 25-E	BOSTON	2116 MANGUY CHARLES		400 STUART ST #25-E	BOSTON	MA	2116
401129010	400 STUART ST 18-A	BOSTON	2116 RAMYARUPA CHED		400 STUART ST #18-A	BOSTON	MA	2116
401133000	366 STUART ST	BOSTON	2116 JOHN HANCOCK MUTUAL LIFE	C/O JAMES CROSS	197 CLARENDON ST C-01-05	BOSTON	MA	2117
401129010	400 STUART ST 26-D	BOSTON	2116 DR JENNIS REALTY TRUST	C/O JOHN F FISH	776 BOYLSTON ST #PH2A	BOSTON	MA	2199
401129010	400 STUART ST PH-3	BOSTON	2116 MORRILL JOHN		400 STUART ST #PH-3	BOSTON	MA	2113
401129010	400 STUART ST 15-C	BOSTON	2116 KANT DOUGLAS O		400 STUART ST #15-C	BOSTON	MA	2116
401129010	400 STUART ST 30-B	BOSTON	2116 CHANG YOON		400 STUART ST, UNIT 30-B	BOSTON	MA	2116
401120010	27 STANHOPE ST	BOSTON	2116 MUSEUM PROPERTIES INC	C/O R DASHOW	29 STANHOPE ST	BOSTON	MA	2116
401147000	219 223 COLUMBUS AV 701	BOSTON	2116 JACKSON PAMELA H		221 COLUMBUS AV #701	BOSTON	MA	2116
401129010	400 STUART ST 22-B	BOSTON	2116 STUART CLARENDON NOMINEE TRUST	SCHOONER SERVICE GROUP LLC	400 STUART ST #22-B	BOSTON	MA	2116
401147000	219 223 COLUMBUS AV 301	BOSTON	2116 RICHARD W REYNOLDS TRUST	RICHARD W REYNOLDS TRUST 2004	221 COLUMBUS AV #301	BOSTON	MA	2116
401129010	400 STUART ST 16-G	BOSTON	2116 CLINTON E ROWE REVOCABLE TRUST	C/O CLINTON E ROWE	8 CRESTWOOD LN	NASHUA	NH	3062
401129010	400 STUART ST 29-E	BOSTON	2116 KAPLAN KENNETH A TS	C/O KENNETH A KAPLAN TS	400 STUART ST #29-E	BOSTON	MA	2116
401129010	400 STUART ST 18-H	BOSTON	2116 LIANG XINGHUI	C/O XIAONA LUO	400 STUART ST #18-H	BOSTON	MA	2116
401129010	400 STUART ST 24-D	BOSTON	2116 BECKEMAN WILLIAM J TS	C/O WILLIAM J BECKEMAN TS	400 STUART ST # 24-D	BOSTON	MA	2116
401147000	219 223 COLUMBUS AV	BOSTON	2116 HUB CONTRACTING INC TRUSTEE		219 223 COLUMBUS AV	BOSTON	MA	2116
401129010	400 STUART ST 18-B	BOSTON	2116 TRINITARIAS CORP	C/O TRINITARIAS CORP/M FRANCO	5805 BLUE LAGOON DR STE 200	MIAMI	FL	33126
401129010	400 STUART ST 26-A	BOSTON	2116 CHOI BYUNG		400 STUART ST, UNIT 26-A	BOSTON	MA	2116
401129010	400 STUART ST 17-K	BOSTON	2116 SACK JOSEPH W		400 STUART ST 17-K	BOSTON	MA	2116
401129010	400 STUART ST 26-E	BOSTON	2116 REDDY CHITRANJAN N		400 STUART ST #26E	BOSTON	MA	2116
401129010	135 CLARENDON ST	BOSTON	2116 CLARENDON ST ASSOCIATES LLC	C/O RELATED COMPANIES LP	60 COLUMBUS CIRCLE	NEW YORK	NY	10023
401147000	219 223 COLUMBUS AV 504	BOSTON	2116 SILK ALVIN J		221 COLUMBUS AV #504	BOSTON	MA	2116
401129010	400 STUART ST 30-C	BOSTON	2116 CHIRATHIVAT NARONGRIT		400 STUART ST #30-C	BOSTON	MA	2116
401147000	219 223 COLUMBUS AV 702	BOSTON	2116 MADISON CHRISTOPHER B		221 COLUMBUS AVE #702	BOSTON	MA	2116
401129010	400 STUART ST 20-A	BOSTON	2116 DAVIS KASSIA	C/O JDJ FAMILY OFFICE SVCS	PO BOX 962049	BOSTON	MA	2196
401129010	400 STUART ST 22-C	BOSTON	2116 WEISBLATT BETH R		400 STUART ST #22-C	BOSTON	MA	2116
401129010	400 STUART ST 16-A	BOSTON	2116 MCS REALTY TRUST	C/O EUGENE J MARIANI JR	400 STUART ST #16-A	BOSTON	MA	2116
401129010	400 STUART ST 21-B	BOSTON	2116 ANNE K GIUDICE 1999 TRUST		400 STUART ST, UNIT 21-B	BOSTON	MA	2116
401129010	400 STUART ST 16-K	BOSTON	2116 STEPHEN J KASZYNSKI TRUST	C/O STEPHEN J KASZYNSKI	988 BLVD OF THE ARTS UNIT 917	SARASOTA	FL	34236
401129010	400 STUART ST 29-B	BOSTON	2116 KANT DOUG O		400 STUART ST, UNIT 29-B	BOSTON	MA	2116
401142000	CLARENDON ST	BOSTON	2116 CITY OF BOSTON	C/O PARKS & RECREATION	ONE CITY HALL PLZ	BOSTON	MA	2201

401141000	CLARENDON ST	BOSTON	2116 MASS TURNPIKE AUTHORITY		CLARENDON	BOSTON	MA	2116
401147000	219 223 COLUMBUS AV 202	BOSTON	2116 BOXER MICHAEL A		221 COLUMBUS AV #202	BOSTON	MA	2116
401147000	219 223 COLUMBUS AV 800	BOSTON	2116 HALLIGAN BRIAN PATRICK		221 COLUMBUS AV #800	BOSTON	MA	2116
401129010	400 STUART ST 18-E	BOSTON	2116 GARMEY RONALD		400 STUART ST #18-E	BOSTON	MA	2116
401129010	400 STUART ST 25-C	BOSTON	2116 RUOTOLO JOSEPH		400 STUART ST #25-C	BOSTON	MA	2116
401129010	400 STUART ST 17-G	BOSTON	2116 FRANK A INGARI JR 2015 TRUST	C/O FRANK A INGARI JR	210 WILLETT RD	SAUNDERSTOWN	RI	2874
401129010	400 STUART ST 27-D	BOSTON	2116 CLARENDON BB2020 REALTY TRUST		400 STUIART ST, UNIT 27-D	BOSTON	MA	2116
401129010	400 STUART ST 15-J	BOSTON	2116 MONTESI SYDNEY B		400 STUART ST #15-J	BOSTON	MA	2116
401147000	219 223 COLUMBUS AV 603	BOSTON	2116 COVINGTON GRANT		219 - 221 COLUMBUS AVE #603	BOSTON	MA	2116
401143000	CAHNERS PL	BOSTON	2116 CITY OF BOSTON	C/O PARKS & RECREATION	ONE CITY HALL PLZ	BOSTON	MA	2201
401116000	401 STUART ST	BOSTON	2116 JOHN HANCOCK LIFE	C/O JAMES CROSS	197 CLARENDON ST C-01-05	BOSTON	MA	2117
401129010	400 STUART ST 16-D	BOSTON	2116 TSAI RICHARD K		400 STUART ST # 16-D	BOSTON	MA	2116
401129010	400 STUART ST 20-D	BOSTON	2116 CATRAMBONE SOPHIA		400 STUART ST # 20-D	BOSTON	MA	2116
401129010	400 STUART ST 23-A	BOSTON	2116 TIM R PALMER TRUST	C/O TIM R PALMER	1224 N OCEAN BOULEVARD	GULF STREAM	FL	33483
401129010	400 STUART ST 15-A	BOSTON	2116 CONNOLLY JOHN M		11 OLD NECK RD	MANCHESTER	MA	1944
401129010	400 STUART ST PH-1	BOSTON	2116 KIBENLOTTE REALTY TRUST		400 STUART ST #PH-1	BOSTON	MA	2116
401129010	400 STUART ST 21-E	BOSTON	2116 EPSTEIN BRUCE	C/O BRUCE & REBECCA EPSTEIN	400 STUART ST #21E	BOSTON	MA	2116
401147000	219 223 COLUMBUS AV 501	BOSTON	2116 DAVIS WILLIAM M		221 COLUMBUS AV #501	BOSTON	MA	2116

PARCEL 0401133000

PID	FULL_ADDRESS	CITY	ZIPCODE	OWNER	ADDRESSEE	MAIL_ADDRESS	MAIL_CS	STATE	MAIL_ZIPCODE
401129010	400 STUART ST 19-C	BOSTON	2116	RODMAN DONALD E TS	C/O DONALD E RODMAN	400 STUART ST # 19-C	BOSTON	MA	2116
401129010	400 STUART ST 17-B	BOSTON	2116	ROTMAN CATHERINE B		400 STUART ST #17B	BOSTON	MA	2116
401129010	400 STUART ST 29-C	BOSTON	2116	CAROLINE FINIGAN TRUST 2017	C/O CAROLINE FINIGAN	400 STUART ST #29-C	BOSTON	MA	2116
401129010	400 STUART ST 24-B	BOSTON	2116	AHRE LLC		400 STUART ST #30-B	BOSTON	MA	2116
401129010	400 STUART ST 28-B	BOSTON	2116	MURPHY MAURA T		400 STUART ST #28B	BOSTON	MA	2116
401129010	400 STUART ST 25-D	BOSTON	2116	HAGEN NATHAN J		400 STUART ST, UNIT 25-D	BOSTON	MA	2116
401129010	400 STUART ST 17-H	BOSTON	2116	WALDEN INVESTMENTS LLC		538 TREMONT ST	BOSTON	MA	2116
401129010	400 STUART ST 17-L	BOSTON	2116	SEVENTY FOURTH STREET LLC	C/O 74TH STREET LLC	400 STUART ST #17-L	BOSTON	MA	2116
401129010	400 STUART ST 26-C	BOSTON	2116	KUVALANKA KYLE D		400 STUART ST UNIT 26-C	BOSTON	MA	2116
401129010	400 STUART ST 15-D	BOSTON	2116	REEVES KAREN		400 STUART ST #15-D	BOSTON	MA	2116
401129010	400 STUART ST 16-E	BOSTON	2116	RITCHIE TIMOTHY		400 STUART ST #16-E	BOSTON	MA	2116
401147000	219 223 COLUMBUS AV 304	BOSTON	2116	8674 NOMINEE TRUST		221 COLUMBUS AVE #304	BOSTON	MA	2116
401147000	219 223 COLUMBUS AV 604	BOSTON	2116	AIELLO LINDSAY ROTONDI		221 COLUMBUS AV UNIT 604	BOSTON	MA	2116
401129010	400 STUART ST 20-E	BOSTON	2116	FIGER JAMES M		400 STUART ST #20-E	BOSTON	MA	2116
401129010	400 STUART ST 22-A	BOSTON	2116	DARRAGH KATHLEEN TS	C/O KATHLEEN DARRAGH TS	9 DITULLIO DR	FRAMINGHAM	MA	1701
501150000	330 STUART ST	BOSTON	2116	BERKELEY/COLUMBUS REAL ESTATE LLC	C/O JOANNE BRAGG DIR/LMI	175 BERKELEY MAIL07N	BOSTON	MA	2116
401129010	400 STUART ST 15-K	BOSTON	2116	CROSS BAY LIMITED		400 STUART ST # 15-K	BOSTON	MA	2116
401147000	219 223 COLUMBUS AV 502	BOSTON	2116	PHILLIPS DAVID A		221 COLUMBUS AV #502	BOSTON	MA	2116
401129010	400 STUART ST 18-L	BOSTON	2116	PATTI B SILVER TRUST		168 QUINNEHTUK ROAD	LONGMEADOW	MA	1106
401129010	400 STUART ST 23-D	BOSTON	2116	APPLEBY LESLIE		400 STUART ST #23-D	BOSTON	MA	2116
401129010	400 STUART ST 28-E	BOSTON	2116	BERNSTEIN CATHY		400 STUART ST #28-E	BOSTON	MA	2116
401129010	400 STUART ST 30-A	BOSTON	2116	ANN LBRUSSARD QUALIFIED PERSONAL RESIDENCE TRUST		400 STUART ST, UNIT 30-A	BOSTON	MA	2116
401147000	219 223 COLUMBUS AV 1	BOSTON	2116	MORGAN STREET LPS MASS LPS	C/O TRAIFF CP DBA MISTRAL REST	223 COLUMBUS AV	BOSTON	MA	2116
401129010	400 STUART ST 24-E	BOSTON	2116	OCLN 400 REALTY LLC	C/O OCLN 400 REALTY LLC	400 STUART ST #24E	BOSTON	MA	2116
401129010	400 STUART ST 17-E	BOSTON	2116	STUARTTOWNHOME LLC	C/O PAUL MCCOY FAMILY OFFICE	31 ST JAMES AVE, SUITE 740	BOSTON	MA	2116
401129010	400 STUART ST 18-C	BOSTON	2116	SAPIJEWSKI ROMAN		400 STUART ST #18-C	BOSTON	MA	2116
401115000	90 ST JAMES ST	BOSTON	2116	JOHN HANCOCK LIFE	C/O JAMES CROSS	197 CLARENDON ST C-01-05	BOSTON	MA	2117
401129010	400 STUART ST 21-C	BOSTON	2116	WYNLEA CLOSE LLC		PO BOX 267	CENTER HARBOR	NH	3226
401147000	219 223 COLUMBUS AV 601	BOSTON	2116	ELIZABETH E HARRIS REVOCABLE TRUST	C/O ELIZABETH E HARRIS	PO BOX 7138	GARDEN CITY	NY	11530
401129010	400 STUART ST 20-B	BOSTON	2116	400 STUART STREET YZ LLC		2 LEIGHTON ST, UNIT 638	CAMBRIDGE	MA	2141
401147000	219 223 COLUMBUS AV 403	BOSTON	2116	ALBERT MARY ANN		221 COLUMBUS AV #403	BOSTON	MA	2116
401147000	219 223 COLUMBUS AV 703	BOSTON	2116	DRUBNER BETH DICKERSON		221 COLUMBUS AV #703	BOSTON	MA	2116
401129010	400 STUART ST 16-B	BOSTON	2116	PEDICINI JOHN		PO BOX 611627	SAN JOSE	CA	95161
401129010	400 STUART ST 30-D	BOSTON	2116	SOPHONPANICH CHANIDA		400 STUART ST #30-D	BOSTON	MA	2116
501149000	COLUMBUS AV	BOSTON	2116	BERKELEY/COLUMBUS REAL ESTATE LLC	C/O JOANNE BRAGS DIR LMI	175 BERKELEY -MAIL-07N	BOSTON	MA	2116
401129010	400 STUART ST 15-G	BOSTON	2116	LAPIDUS STEPHANIE E		400 STUART ST #15-G	BOSTON	MA	2116
401129010	133 CLARENDON ST	BOSTON	2116	UNITED STATES POSTAL SERVICE	C/O UNITED STATES POSTAL SERV	133 CLARENDON ST	BOSTON	MA	2116
501155000	175 BERKELEY ST	BOSTON	2116	BERKELEY /ST JAMES	C/O JEANNE BRAGG DIR / LMI	175 BERKELEY MAIL07N	BOSTON	MA	2116
401129010	400 STUART ST 23-E	BOSTON	2116	VILLAMIL TOMAS		400 STUART ST #23-E	BOSTON	MA	2116
401126000	39 STANHOPE ST	BOSTON	2116	STUART CLARENDON ASSOCIATES	C/O MECA SAULS, CONTROLLER	HN GORIN 234 CLARENDON ST #401	BOSTON	MA	2116
401129010	400 STUART ST 29-A	BOSTON	2116	BEACHBOX HOLDINGS II LLC	C/O RELATED COMPANIES LP	60 COLUMBUS CIRCLE	NEW YORK	NY	10023
401128010	131 CLARENDON ST	BOSTON	2116	BROOKLINE BANK	C/O AP ACCOUNTS PAYABLE	PO BOX 179179	BOSTON	MA	2117
401129010	400 STUART ST 16-L	BOSTON	2116	DODD GINA		400 STUART ST #16-L	BOSTON	MA	2116
401147000	219 223 COLUMBUS AV 203	BOSTON	2116	BENNETT HARVEY I TS	C/O HARVEY BENNETT	219-223 COLUMBUS AV # 203	BOSTON	MA	2116
401129010	400 STUART ST 19-A	BOSTON	2116	SAMUELS THEODORE RAPP II		38 GLEN EAGLES DR	ST LOUIS	MO	63124

401129010	400 STUART ST 25-A	BOSTON	2116 SWEENEY TIMOTHY M	GW & WADE /TRACY MATTUCHIO	93 WORCESTER ST	WELLESLEY	MA	2481
401129010	400 STUART ST 27-E	BOSTON	2116 WILSON D ELLEN		400 STUART ST, UNIT 27-E	BOSTON	MA	2116
401132000	372 380 STUART ST	BOSTON	2116 JOHN HANCOCK MUTUAL LIFE	C/O JAMES CROSS	197 CLARENDON ST C-01-05	BOSTON	MA	2117
401129010	400 STUART ST 17-F	BOSTON	2116 LIN CHAO-HSIEN	C/O PANG-CHUAN CHU	400 STUART ST 17-F	BOSTON	MA	2116
401131000	STUART ST	BOSTON	2116 JOHN HANCOCK MUTUAL LIFE	C/O JAMES CROSS	197 CLARENDON ST C-01-05	BOSTON	MA	2117
401129010	400 STUART ST 18-F	BOSTON	2116 XU ANQI		400 STUART ST #18F	BOSTON	MA	2116
401144000	CAHNERS PL	BOSTON	2116 CITY OF BOSTON	C/O PARKS DEPT	ONE CITY HALL PLZ	BOSTON	MA	2201
401129010	400 STUART ST PH-2	BOSTON	2116 CLARENDON PH2 LLC		2711 CENTERVILLE RD SUITE #400	WILMINGTON	DE	19808
401129010	400 STUART ST 15-B	BOSTON	2116 CHAN KENNY WING HIM		400 STUART ST # 15-B	BOSTON	MA	2116
401129010	400 STUART ST 20-C	BOSTON	2116 CATRAMBONE SOPHIA		400 STUART ST #20C	BOSTON	MA	2116
401129010	400 STUART ST	BOSTON	2116 CLARENDON ST ASSOCIATES LLC	C/O RELATED COMPANIES LP	60 COLUMBUS CIRCLE	NEW YORK	NY	10023
401147000	219 223 COLUMBUS AV 404	BOSTON	2116 SAFIR ANDREW M		221 COLUMBUS AVE #404	BOSTON	MA	2116
401129010	400 STUART ST 15-H	BOSTON	2116 WINTER RACHEL		400 STUART ST, UNIT 15-H	BOSTON	MA	2116
401147000	219 223 COLUMBUS AV 302	BOSTON	2116 HYETT JONATHAN		221 COLUMBUS AV #302	BOSTON	MA	2116
401129010	400 STUART ST 23-B	BOSTON	2116 VON LICHTENBERG CHARLES	C/O CHARLES VON LICHTENBERG	400 STUART ST # 23-B	BOSTON	MA	2116
401129010	400 STUART ST 24-C	BOSTON	2116 CLARENDON 2019 TRUST		400 STUART ST #24-C	BOSTON	MA	2116
401129010	400 STUART ST 18-J	BOSTON	2116 ZALESKI KATHERINE		400 STUART ST UNIT 18-J	BOSTON	MA	2116
401129010	400 STUART ST 19-D	BOSTON	2116 SELKOE GREGORY		400 STUART ST UNIT 19D	BOSTON	MA	2116
401129010	400 STUART ST 16-H	BOSTON	2116 JOHN H BASILE LIVING TRUST		400 STUART ST #16-H	BOSTON	MA	2116
401129010	400 STUART ST 29-D	BOSTON	2116 AMAKER HAROLD TOMMY		400 STUART ST UNIT 29-D	BOSTON	MA	2116
401129010	400 STUART ST 17-C	BOSTON	2116 MELISSA P WHITE 2016	C/O MELISSA P WHITE	400 STUART ST # 17-C	BOSTON	MA	2116
401129010	400 STUART ST 28-C	BOSTON	2116 NOVELLINE ROBERT A		400 STUART ST #28-C	BOSTON	MA	2116
401117000	350 STUART ST	BOSTON	2116 LBV HOTEL LLC	C/O LOEWS BOSTON HOTEL	350 STUART ST	BOSTON	MA	2116
401129010	400 STUART ST 17-J	BOSTON	2116 MAS FABRICS HONG KONG	C/O JOAN BROTHERS	220 E 54TH STREET #7B	NEW YORK	NY	10022
401129010	400 STUART ST 27-A	BOSTON	2116 CHAE FAMILY 2015 TRUST AGREEMENT	C/O MICHAEL S CHAE	50 EAST 91ST STREET	NEW YORK	NY	10128
401123000	35 37 STANHOPE ST	BOSTON	2116 FIRST RESTATEMENT OF THE	ANTHONY O GORDON	PO BOX 170294	BOSTON	MA	2117
401129010	400 STUART ST 22-D	BOSTON	2116 400 STUART STREET TRUST	C/O JONI YOUNGWIRTH	7 PORTWALK PLACE #1421	PORTSMOUTH	NH	3801
401147000	219 223 COLUMBUS AV 401	BOSTON	2116 LASSITER JOSEPH B III	C/O JOSEPH B LASSITER III	221 COLUMBUS AV #401	BOSTON	MA	2116
401129010	400 STUART ST 15-E	BOSTON	2116 TOWNSEND MARK A JR	C/O MARK A TOWNSEND JR	400 STUART ST #15-E	BOSTON	MA	2116
401129010	400 STUART ST 15-L	BOSTON	2116 HENRICI HILLARY ELAINE		400 STUART ST, UNIT 15-L	BOSTON	MA	2116
401129010	400 STUART ST 21-A	BOSTON	2116 HONEST ALLY GLOBAL LIMITED		148 CONNAUGHT RD 17/F GUANGD	CENTRAL HONG KONG		0
401129010	406 STUART ST A	BOSTON	2116 CLARENDON ST ASSOCIATES LLC	C/O RELATED COMPANIES LP	60 COLUMBUS CIRCLE	NEW YORK	NY	10023
401147000	219 223 COLUMBUS AV 503	BOSTON	2116 GARDINER JOANNE		221 COLUMBUS AV #503	BOSTON	MA	2116
401147000	219 223 COLUMBUS AV 303	BOSTON	2116 ONEILL KAREN		221 COLUMBUS AV #303	BOSTON	MA	2116
401129010	400 STUART ST 28-D	BOSTON	2116 PREVITE JEFFREY C		400 STUART ST 28-D	BOSTON	MA	2116
401129010	400 STUART ST 23-C	BOSTON	2116 MAINI INDIRA		PO BOX 1100	NORTHBOROUGH	MA	1532
401129010	400 STUART ST 18-K	BOSTON	2116 SHABLYGINA NATALIA TSTS	C/O NATALIA SHABLYGINA	400 STUART ST #18-K	BOSTON	MA	2116
401147000	219 223 COLUMBUS AV 704	BOSTON	2116 HUSAIN SHAHEEN		221 COLUMBUS AV #704	BOSTON	MA	2116
401129010	400 STUART ST 16-J	BOSTON	2116 LAFAYETTE SQUARE LLC	C/O BOS TRUSTEE LTD L CHONG	63 MARKET ST #14-00 BNK OF SG	SINGAPORE	048942	
401147000	219 223 COLUMBUS AV 201	BOSTON	2116 HALL DEANE M		221 COLUMBUS AV #201	BOSTON	MA	2116
401129010	400 STUART ST 18-D	BOSTON	2116 ALLIEGRO GEORGE		400 STUART ST, UNIT 18-D	BOSTON	MA	2116
401129010	400 STUART ST 17-D	BOSTON	2116 SHU-RU CHENG		400 STUART ST 17-D	BOSTON	MA	2116
401129010	400 STUART ST 27-C	BOSTON	2116 CHAE MICHAEL S		50 EAST 91ST STREET	NEW YORK	NY	10128
401147000	219 223 COLUMBUS AV 602	BOSTON	2116 WOTTON PATRICIA ANGELINE		221 COLUMBUS AV #602	BOSTON	MA	2116
401147000	219 223 COLUMBUS AV 402	BOSTON	2116 MILLER NANCY		221 COLUMBUS AV #402	BOSTON	MA	2116
401119000	21 23 STANHOPE ST	BOSTON	2116 MUSEUM PROPERTIES II LLC MASS LLC		29 STANHOPE ST	BOSTON	MA	2116
401129010	400 STUART ST 16-C	BOSTON	2116 SANTINI ERNESTA TS	C/O ERNESTA SANTINI TS	400 STUART ST # 16-C	BOSTON	MA	2116

401129010	400 STUART ST 22-E	BOSTON	2116 LAUER THOMAS	C/O THOMAS & HELENE LAUER	400 STUART ST #22E	BOSTON	MA	2116
401129010	400 STUART ST 30-E	BOSTON	2116 BLOOSTEIN MARC J TS	P.O. BOX 540	C/O LAKE ST ADVISORS/M. OLSZAK	PORTSMOUTH	NH	3802
401129010	400 STUART ST 15-F	BOSTON	2116 SADHU I B		400 STUART ST #15-F	BOSTON	MA	2116
401129010	400 STUART ST 21-D	BOSTON	2116 KIM JI EUN		3755 W 244TH STREET	TORRANCE	CA	90505
401129010	390 STUART ST B	BOSTON	2116 CLARENDON ST ASSOCIATES LLC	C/O RELATED COMPANIES LP	60 COLUMBUS CIRCLE	NEW YORK	NY	10023
401146000	140 144 BERKELEY ST	BOSTON	2116 SE BERKELEY STREET LLC A MASS LLC		200 NEWBURY ST	BOSTON	MA	2116
401118000	13 19 STANHOPE ST	BOSTON	2116 THIRTEEN-19 STANHOPE STREET LLC	C/O MICHAEL S BORNHORST	3 BESSOM ST #317	MARBLEHEAD	MA	1945
401147000	219 223 COLUMBUS AV 204	BOSTON	2116 BOYLE ROSEMARY BROTON		221 COLUMBUS AV UNIT#204	BOSTON	MA	2114
401129010	390 406 STUART ST	BOSTON	2116 CLARENDON CONDOMINIUM TR		390 STUART ST	BOSTON	MA	2116
401129010	400 STUART ST 16-F	BOSTON	2116 SADHU SANDEEP	C/O SABDEEP SADHU	400 STUART ST #16-F	BOSTON	MA	2116
401129010	400 STUART ST 17-A	BOSTON	2116 WU LIU HSIN		400 STUART ST #17-A	BOSTON	MA	2116
401129010	400 STUART ST 19-B	BOSTON	2116 NASSAB ALI ALAVI		400 STUART ST, UNIT 19-B	BOSTON	MA	2116
501072000	BERKELEY ST	BOSTON	2116 MASS TURNPIKE AUTHORITY		BERKELEY ST	BOSTON	MA	2116
401129010	400 STUART ST 24-A	BOSTON	2116 BECKHARDT STEVE R		400 STUART ST #24-A	BOSTON	MA	2116
401129010	400 STUART ST 28-A	BOSTON	2116 BRADY HOLDING REAL ESTATE TRUST	C/O JEFFREY A HERMANSON	400 STUART ST #28-A	BOSTON	MA	2116
401129010	400 STUART ST 18-G	BOSTON	2116 LIAO PAUL HSIE		400 STUART ST 18G	BOSTON	MA	2116
401129010	400 STUART ST 25-E	BOSTON	2116 MANGUM CHARLES		400 STUART ST #25-E	BOSTON	MA	2116
401129010	400 STUART ST 18-A	BOSTON	2116 RAMYARUPA CHED		400 STUART ST #18-A	BOSTON	MA	2116
401129010	400 STUART ST 26-D	BOSTON	2116 DR JENNIS REALTY TRUST	C/O JOHN F FISH	776 BOYLSTON ST #PH2A	BOSTON	MA	2199
401133000	366 STUART ST	BOSTON	2116 JOHN HANCOCK MUTUAL LIFE	C/O JAMES CROSS	197 CLARENDON ST C-01-05	BOSTON	MA	2117
401129010	400 STUART ST PH-3	BOSTON	2116 MORRILL JOHN		400 STUART ST #PH-3	BOSTON	MA	2113
401129010	400 STUART ST 15-C	BOSTON	2116 KANT DOUGLAS O		400 STUART ST #15-C	BOSTON	MA	2116
401129010	400 STUART ST 30-B	BOSTON	2116 CHANG YOON		400 STUART ST, UNIT 30-B	BOSTON	MA	2116
401147000	219 223 COLUMBUS AV 701	BOSTON	2116 JACKSON PAMELA H		221 COLUMBUS AV #701	BOSTON	MA	2116
401120010	27 STANHOPE ST	BOSTON	2116 MUSEUM PROPERTIES INC	C/O R DASHOW	29 STANHOPE ST	BOSTON	MA	2116
401129010	400 STUART ST 22-B	BOSTON	2116 STUART CLARENDON NOMINEE TRUST	SCHOONER SERVICE GROUP LLC	400 STUART ST #22-B	BOSTON	MA	2116
401147000	219 223 COLUMBUS AV 301	BOSTON	2116 RICHARD W REYNOLDS TRUST	RICHARD W REYNOLDS TRUST 200	221 COLUMBUS AV #301	BOSTON	MA	2116
401129010	400 STUART ST 16-G	BOSTON	2116 CLINTON E ROWE REVOCABLE TRUST	C/O CLINTON E ROWE	8 CRESTWOOD LN	NASHUA	NH	3062
401129010	400 STUART ST 29-E	BOSTON	2116 KAPLAN KENNETH A TS	C/O KENNETH A KAPLAN TS	400 STUART ST #29-E	BOSTON	MA	2116
401129010	400 STUART ST 18-H	BOSTON	2116 LIANG XINGHUI	C/O XIAONA LUO	400 STUART ST #18-H	BOSTON	MA	2116
401129010	400 STUART ST 24-D	BOSTON	2116 BECKEMAN WILLIAM J TS	C/O WILLIAM J BECKEMAN TS	400 STUART ST # 24-D	BOSTON	MA	2116
401147000	219 223 COLUMBUS AV	BOSTON	2116 HUB CONTRACTING INC TRUSTEE		219 223 COLUMBUS AV	BOSTON	MA	2116
401129010	400 STUART ST 18-B	BOSTON	2116 TRINITARIAS CORP	C/O TRINITARIAS CORP/M FRANCIS	5805 BLUE LAGOON DR STE 200	MIAMI	FL	33126
401129010	400 STUART ST 26-A	BOSTON	2116 CHOI BYUNG		400 STUART ST, UNIT 26-A	BOSTON	MA	2116
401129010	400 STUART ST 17-K	BOSTON	2116 SACK JOSEPH W		400 STUART ST 17-K	BOSTON	MA	2116
401129010	400 STUART ST 26-E	BOSTON	2116 REDDY CHITRANJAN N		400 STUART ST #26E	BOSTON	MA	2116
401129010	135 CLARENDON ST	BOSTON	2116 CLARENDON ST ASSOCIATES LLC	C/O RELATED COMPANIES LP	60 COLUMBUS CIRCLE	NEW YORK	NY	10023
401147000	219 223 COLUMBUS AV 504	BOSTON	2116 SILK ALVIN J		221 COLUMBUS AV #504	BOSTON	MA	2116
401129010	400 STUART ST 30-C	BOSTON	2116 CHIRATHIVAT NARONGRIT		400 STUART ST #30-C	BOSTON	MA	2116
401147000	219 223 COLUMBUS AV 702	BOSTON	2116 MADISON CHRISTOPHER B		221 COLUMBUS AVE #702	BOSTON	MA	2116
401129010	400 STUART ST 20-A	BOSTON	2116 DAVIS KASSIA	C/O JDJ FAMILY OFFICE SVCS	PO BOX 962049	BOSTON	MA	2196
401129010	400 STUART ST 22-C	BOSTON	2116 WEISBLATT BETH R		400 STUART ST #22-C	BOSTON	MA	2116
401129010	400 STUART ST 16-A	BOSTON	2116 MCS REALTY TRUST	C/O EUGENE J MARIANI JR	400 STUART ST #16-A	BOSTON	MA	2116
401129010	400 STUART ST 21-B	BOSTON	2116 ANNE K GIUDICE 1999 TRUST		400 STUART ST, UNIT 21-B	BOSTON	MA	2116
401129010	400 STUART ST 16-K	BOSTON	2116 STEPHEN J KASZYNSKI TRUST	C/O STEPHEN J KASZYNSKI	988 BLVD OF THE ARTS UNIT 917	SARASOTA	FL	34236
401129010	400 STUART ST 29-B	BOSTON	2116 KANT DOUG O		400 STUART ST, UNIT 29-B	BOSTON	MA	2116
401142000	CLARENDON ST	BOSTON	2116 CITY OF BOSTON	C/O PARKS & RECREATION	ONE CITY HALL PLZ	BOSTON	MA	2201

401141000	CLARENDON ST	BOSTON	2116 MASS TURNPIKE AUTHORITY		CLARENDON	BOSTON	MA	2116
401147000	219 223 COLUMBUS AV 202	BOSTON	2116 BOXER MICHAEL A		221 COLUMBUS AV #202	BOSTON	MA	2116
401147000	219 223 COLUMBUS AV 800	BOSTON	2116 HALLIGAN BRIAN PATRICK		221 COLUMBUS AV #800	BOSTON	MA	2116
401129010	400 STUART ST 18-E	BOSTON	2116 GARMEY RONALD		400 STUART ST #18-E	BOSTON	MA	2116
401129010	400 STUART ST 25-C	BOSTON	2116 RUOTOLO JOSEPH		400 STUART ST #25-C	BOSTON	MA	2116
401129010	400 STUART ST 17-G	BOSTON	2116 FRANK A INGARI JR 2015 TRUST	C/O FRANK A INGARI JR	210 WILLETT RD	SAUNDERSTOWN	RI	2874
401129010	400 STUART ST 27-D	BOSTON	2116 CLARENDON BB2020 REALTY TRUST		400 STUIART ST, UNIT 27-D	BOSTON	MA	2116
401129010	400 STUART ST 15-J	BOSTON	2116 MONTESI SYDNEY B		400 STUART ST #15-J	BOSTON	MA	2116
401147000	219 223 COLUMBUS AV 603	BOSTON	2116 COVINGTON GRANT		219 - 221 COLUMBUS AVE #603	BOSTON	MA	2116
401143000	CAHNERS PL	BOSTON	2116 CITY OF BOSTON	C/O PARKS & RECREATION	ONE CITY HALL PLZ	BOSTON	MA	2201
501110000	ISABELLA ST	BOSTON	2116 38 ISABELLA STREET LLC	C/O SAWYER ENTERPRISES	200 NEWBURY ST 4TH FL	BOSTON	MA	2116
401116000	401 STUART ST	BOSTON	2116 JOHN HANCOCK LIFE	C/O JAMES CROSS	197 CLARENDON ST C-01-05	BOSTON	MA	2117
401129010	400 STUART ST 16-D	BOSTON	2116 TSAI RICHARD K		400 STUART ST # 16-D	BOSTON	MA	2116
401129010	400 STUART ST 20-D	BOSTON	2116 CATRAMBONE SOPHIA		400 STUART ST # 20-D	BOSTON	MA	2116
401129010	400 STUART ST 23-A	BOSTON	2116 TIM R PALMER TRUST	C/O TIM R PALMER	1224 N OCEAN BOULEVARD	GULF STREAM	FL	33483
401129010	400 STUART ST 15-A	BOSTON	2116 CONNOLLY JOHN M		11 OLD NECK RD	MANCHESTER	MA	1944
401129010	400 STUART ST PH-1	BOSTON	2116 KIBENLOTTE REALTY TRUST		400 STUART ST #PH-1	BOSTON	MA	2116
401129010	400 STUART ST 21-E	BOSTON	2116 EPSTEIN BRUCE	C/O BRUCE & REBECCA EPSTEIN	400 STUART ST #21E	BOSTON	MA	2116
401147000	219 223 COLUMBUS AV 501	BOSTON	2116 DAVIS WILLIAM M		221 COLUMBUS AV #501	BOSTON	MA	2116