


GARDEN FLOOR PLAN SUBMITTED PER PROVISO

1/4" = 1'-0"

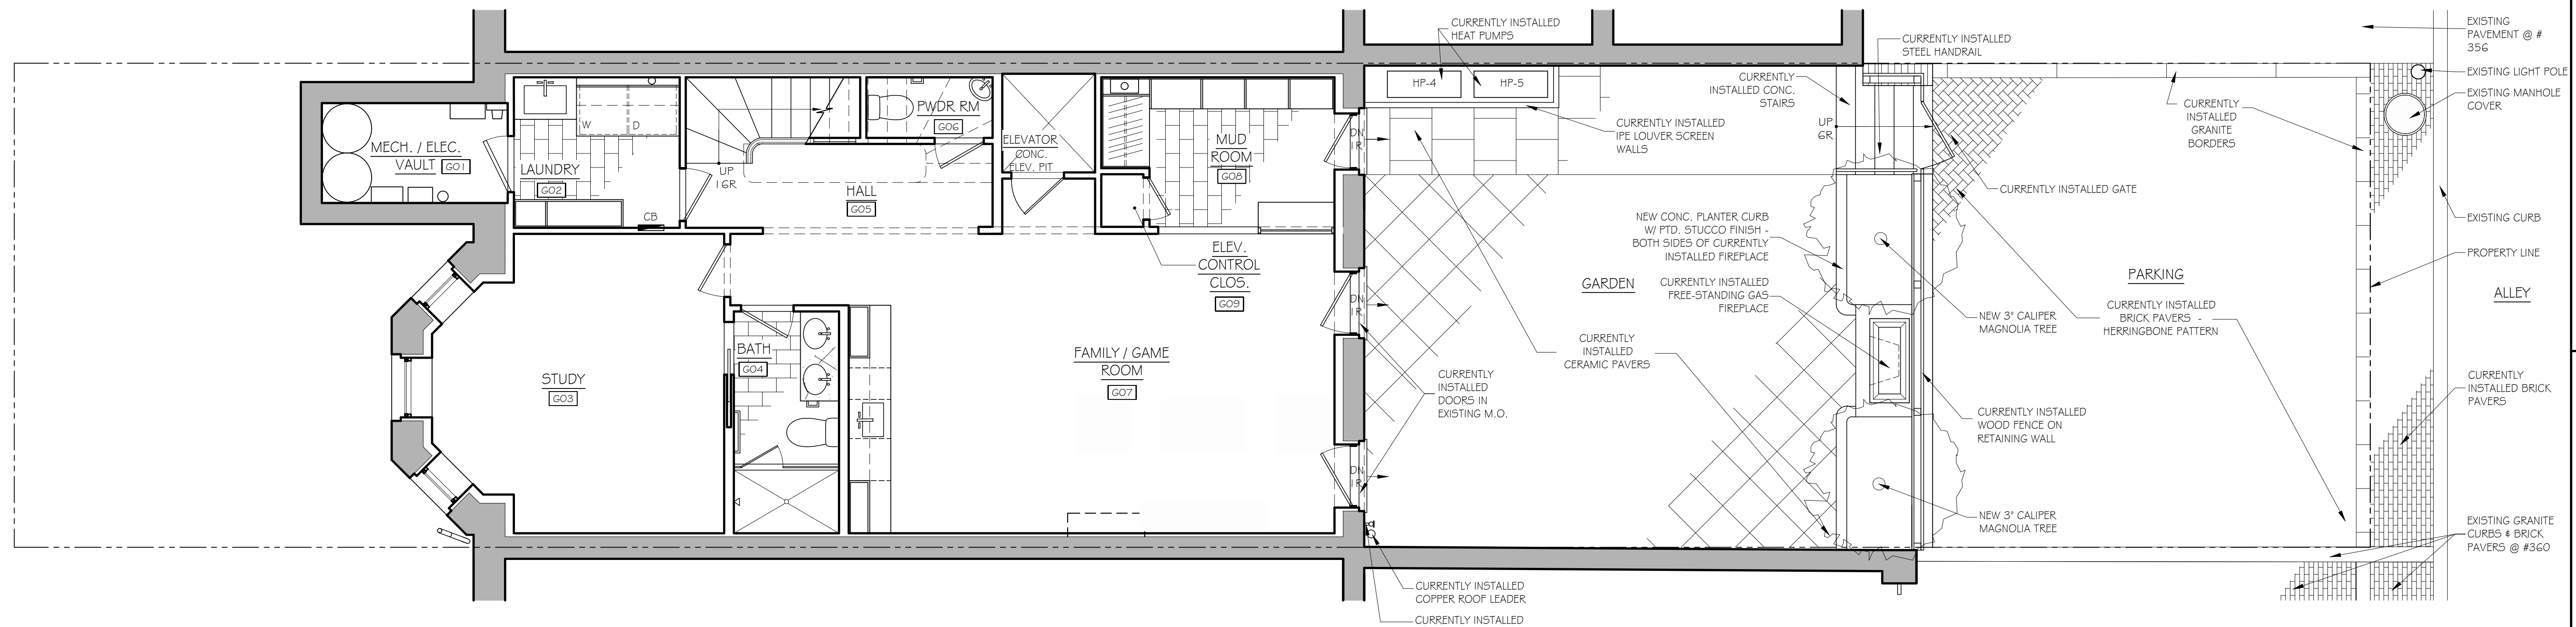

PROPOSED GARDEN FLOOR PLAN

1/4" = 1'-0"

46 Waltham Street, Suite 3A  
 Boston, MA 02118  
 Phone 617.956.9992  
 Fax 917.956.9993

GRASSI DESIGN GROUP  
 BEAUCHEMIN GRASSI INTERIORS

GD BG

JOB NO.: 2218  
 SCALE: 1/4" = 1'-0"  
 DATE: 02.06.25

REVISED
---------



358 MARLBOROUGH STREET  
 BOSTON, MA

GARDEN FLOOR PLAN  
 SUBMITTED PER PROVISO  
 & PROPOSED

A1



JOB NO: 2218	SCALE: 1/4" = 1'-0"
DATE: 02.06.25	REVISED

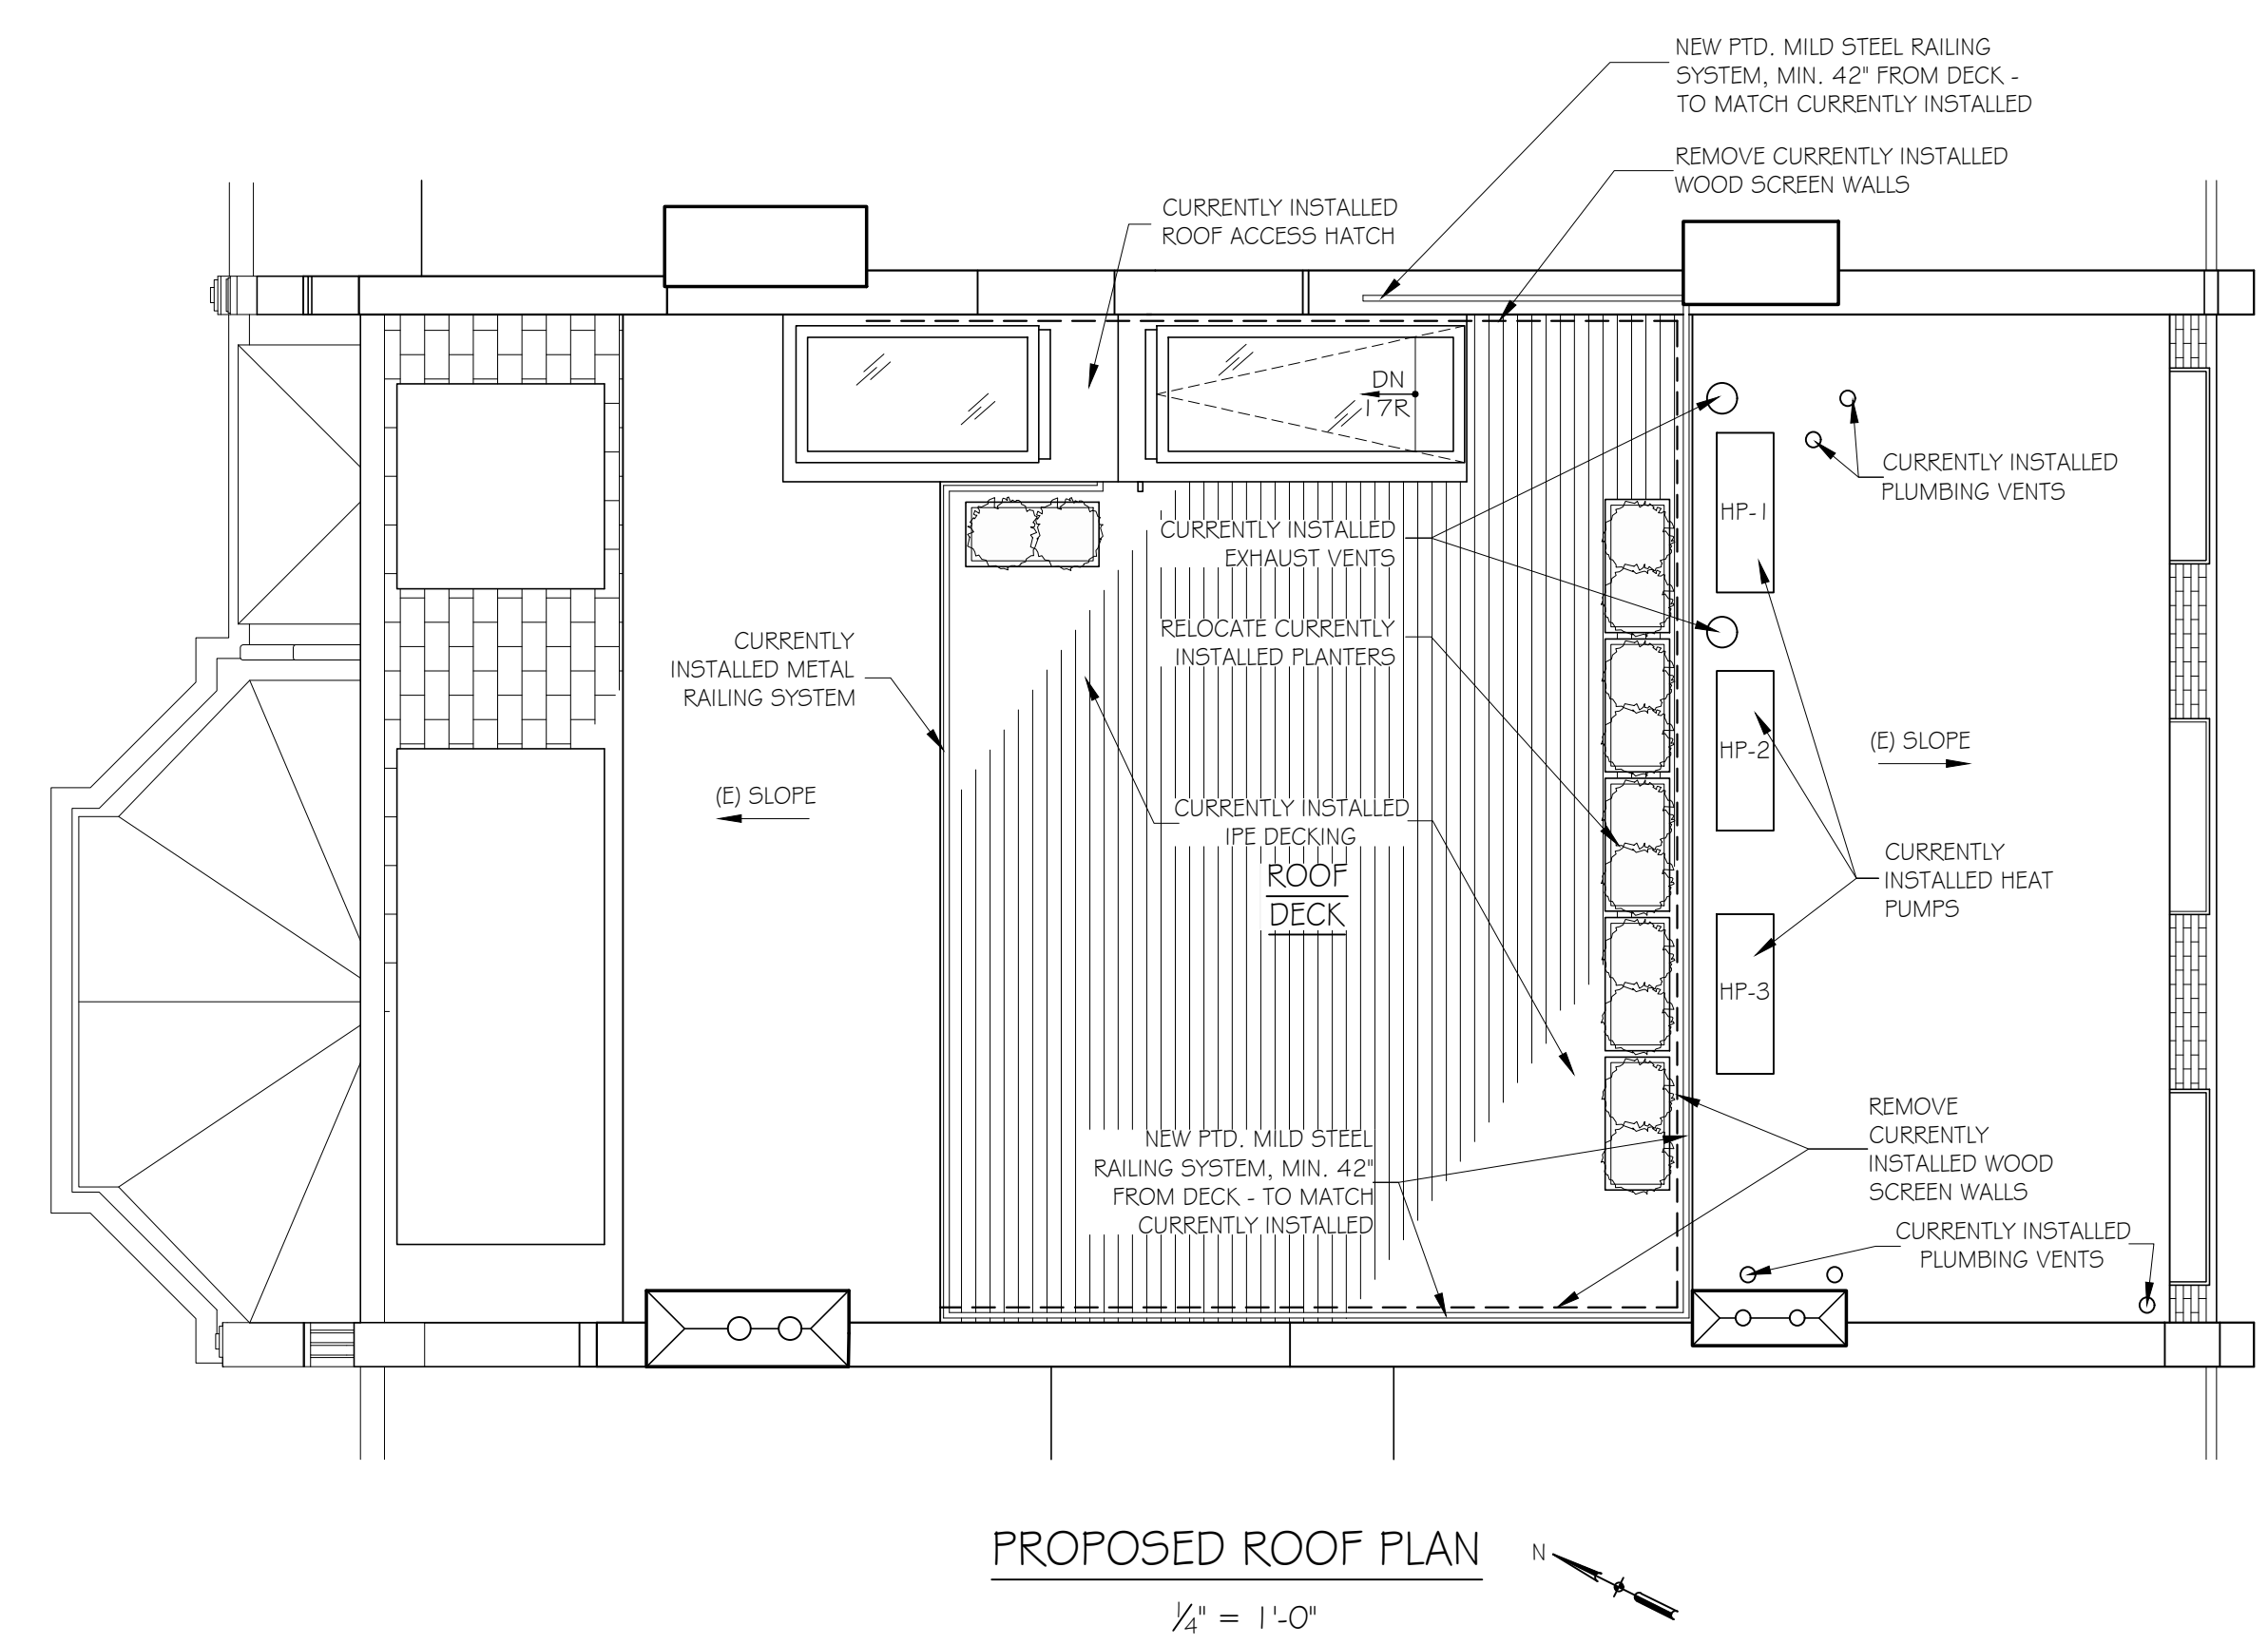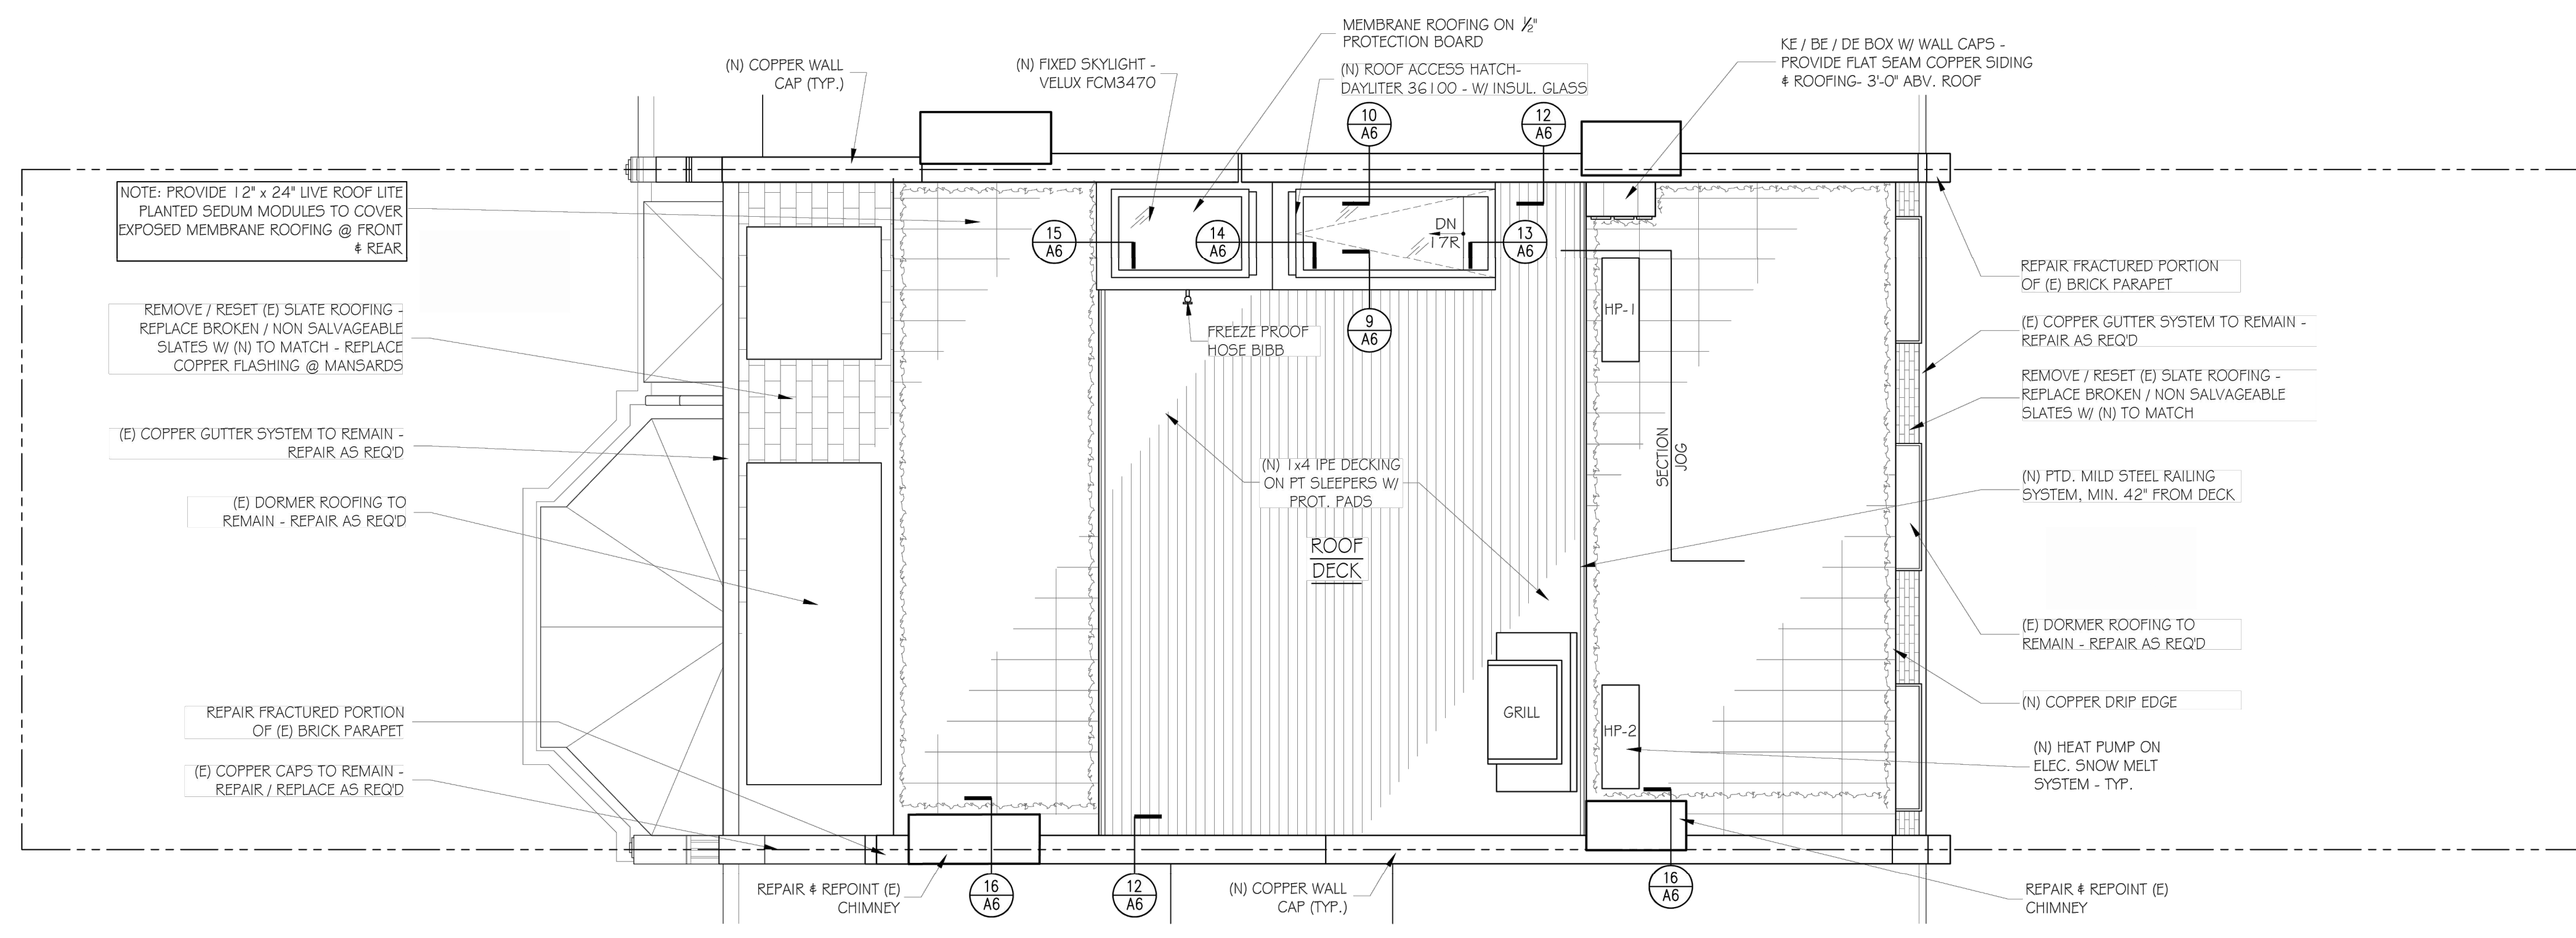



SOUTH ELEVATION SUBMITTED PER PROVISOS



PROPOSED SOUTH ELEVATION